


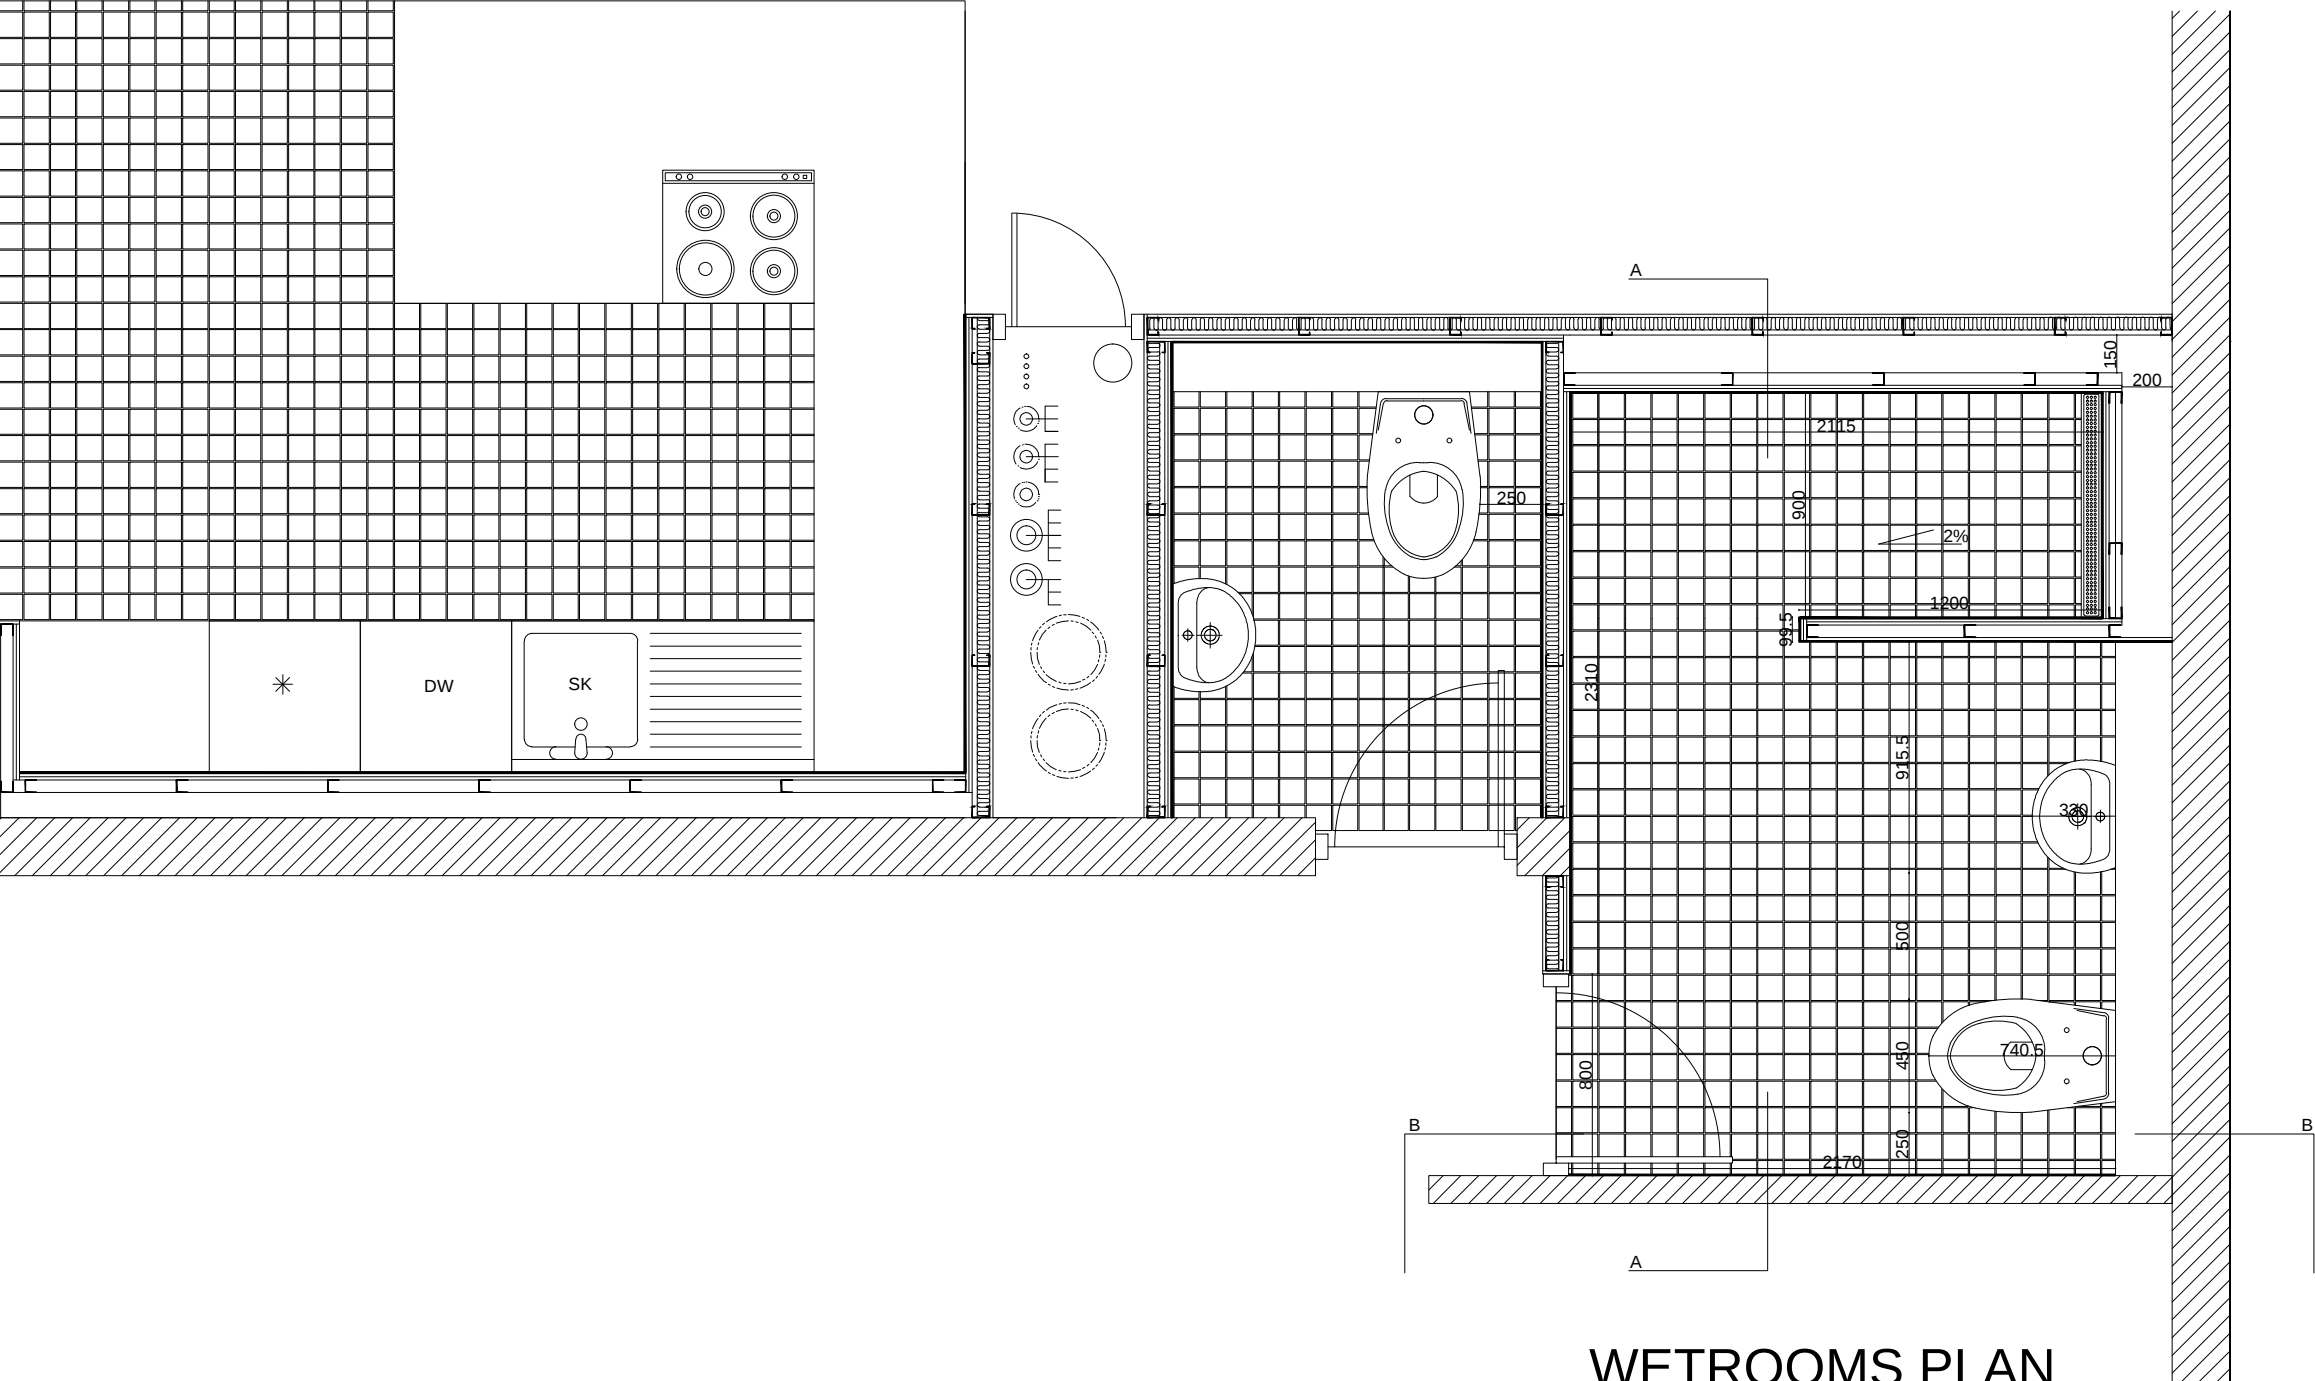

WETROOMS PLAN

NOTES

MATERIALS :

- O Plasterboard Gyproc PRO Gr. 12.5 mm: to using in wet rooms
- CONSTRUCTION
- O Profile CW bar 100, at 60 cm
- O Horizontal UW 100
- O MOUNTING
- O Screws TN 25 at 75 cm - 1 layer of sheathing
- O Screws TN 35 every 25 cm - 2 layer shell
- O Plugs or dowels, max at 100 cm
- O FILLER
- O Filler Rigips
- O Strip pointing
- O Mass Pro-Fin (filling end)
- O SEAL
- O Sealing strip width 100 mm
- O Filler Rigips
- O FILLING
- O Mineral wool, stone or glass
- Used ceramic tiles.
- O - thickness of tiles at least 6mm
- O -max 6% of water absorption capacity (because of floor heating)
- O -rough surface to avoid slide
- O - size 100x100mm (maximum 300x300mm to make easier the slope)
- O - 5mm joint

Project name and address		Description	Scale
WET ROOMS PLANS			1:30
5th Semester project Moldevej 29-39 Vejle		Project No	Revision
		Drawing type	Revision number
		Designer	Drawn by AGNIESZKA KRASUSKA

