


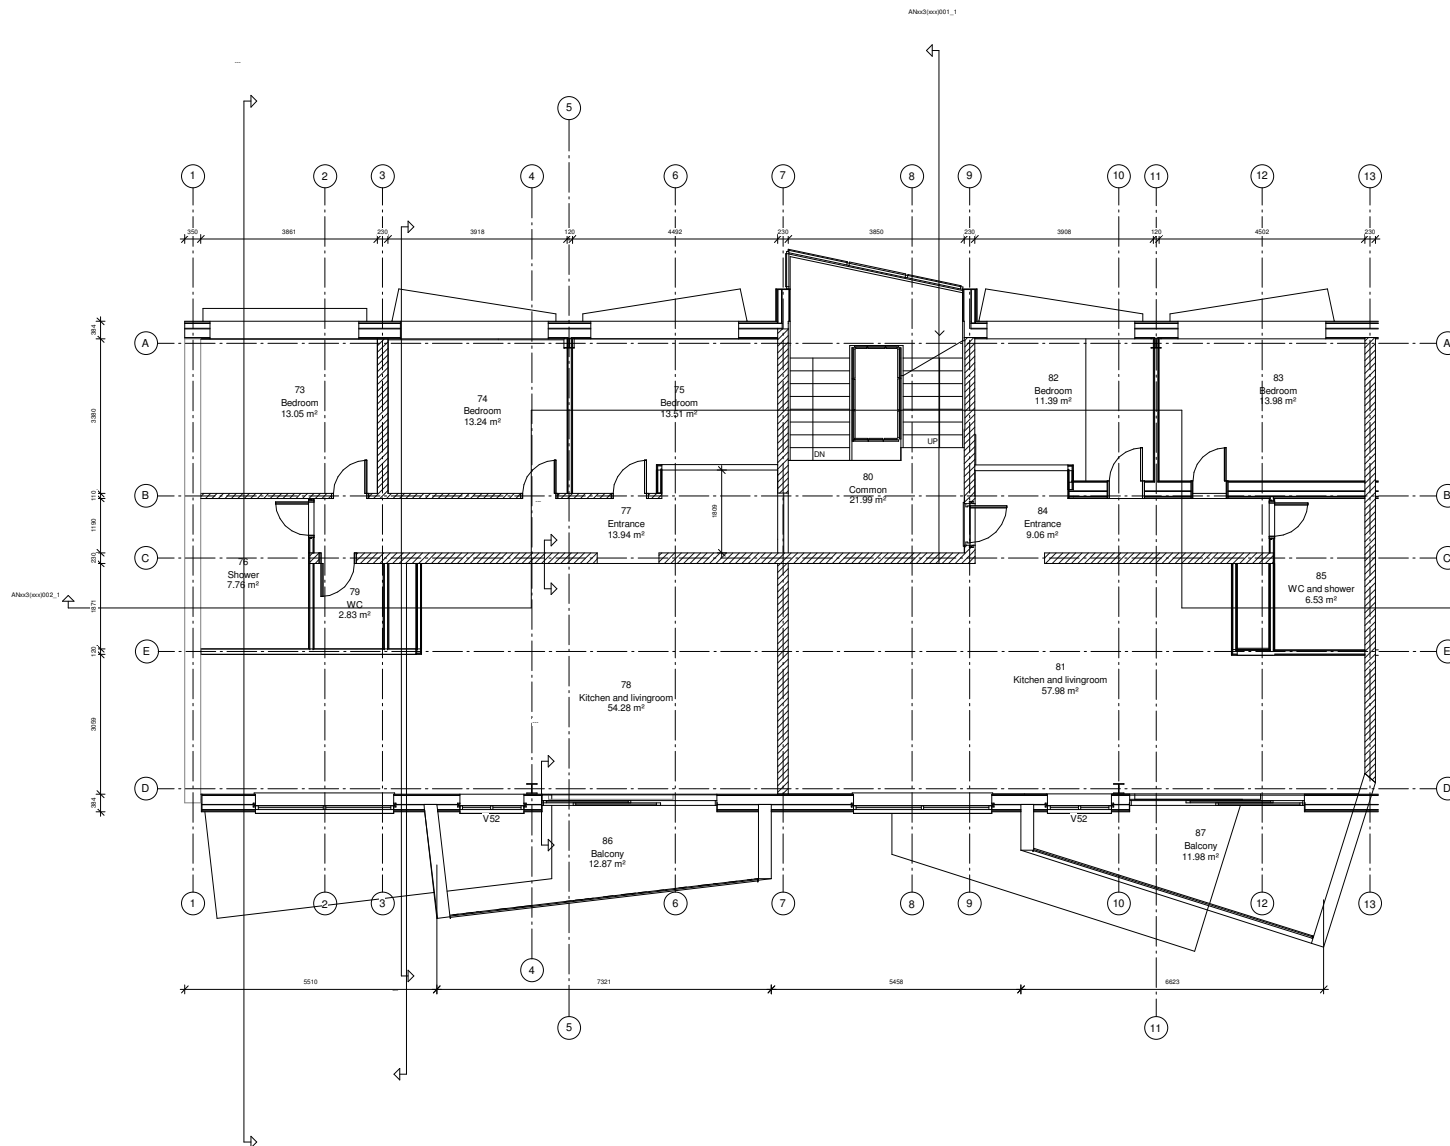

www.team-architectural.dk

Consultant
Address
Address
Phone
Fax
e-mail

Consultant
Address
Address
Phone
Fax
e-mail

Consultant
Address
Address
Phone
Fax
e-mail

Consultant
Address
Address
Phone
Fax
e-mail

[illegible]

Owner

Project Name

THIRD FLOOR
PLAN

Project number	Project Number
----------------	----------------

Date	Issue Date
------	------------

Drawn by	Author
----------	--------

Checked by	Checker
------------	---------

AN141(2ET)001_1

Scale 1 : 50