


CONSTRUCTION MASTERPLAN


1.AERIAL SITUATION

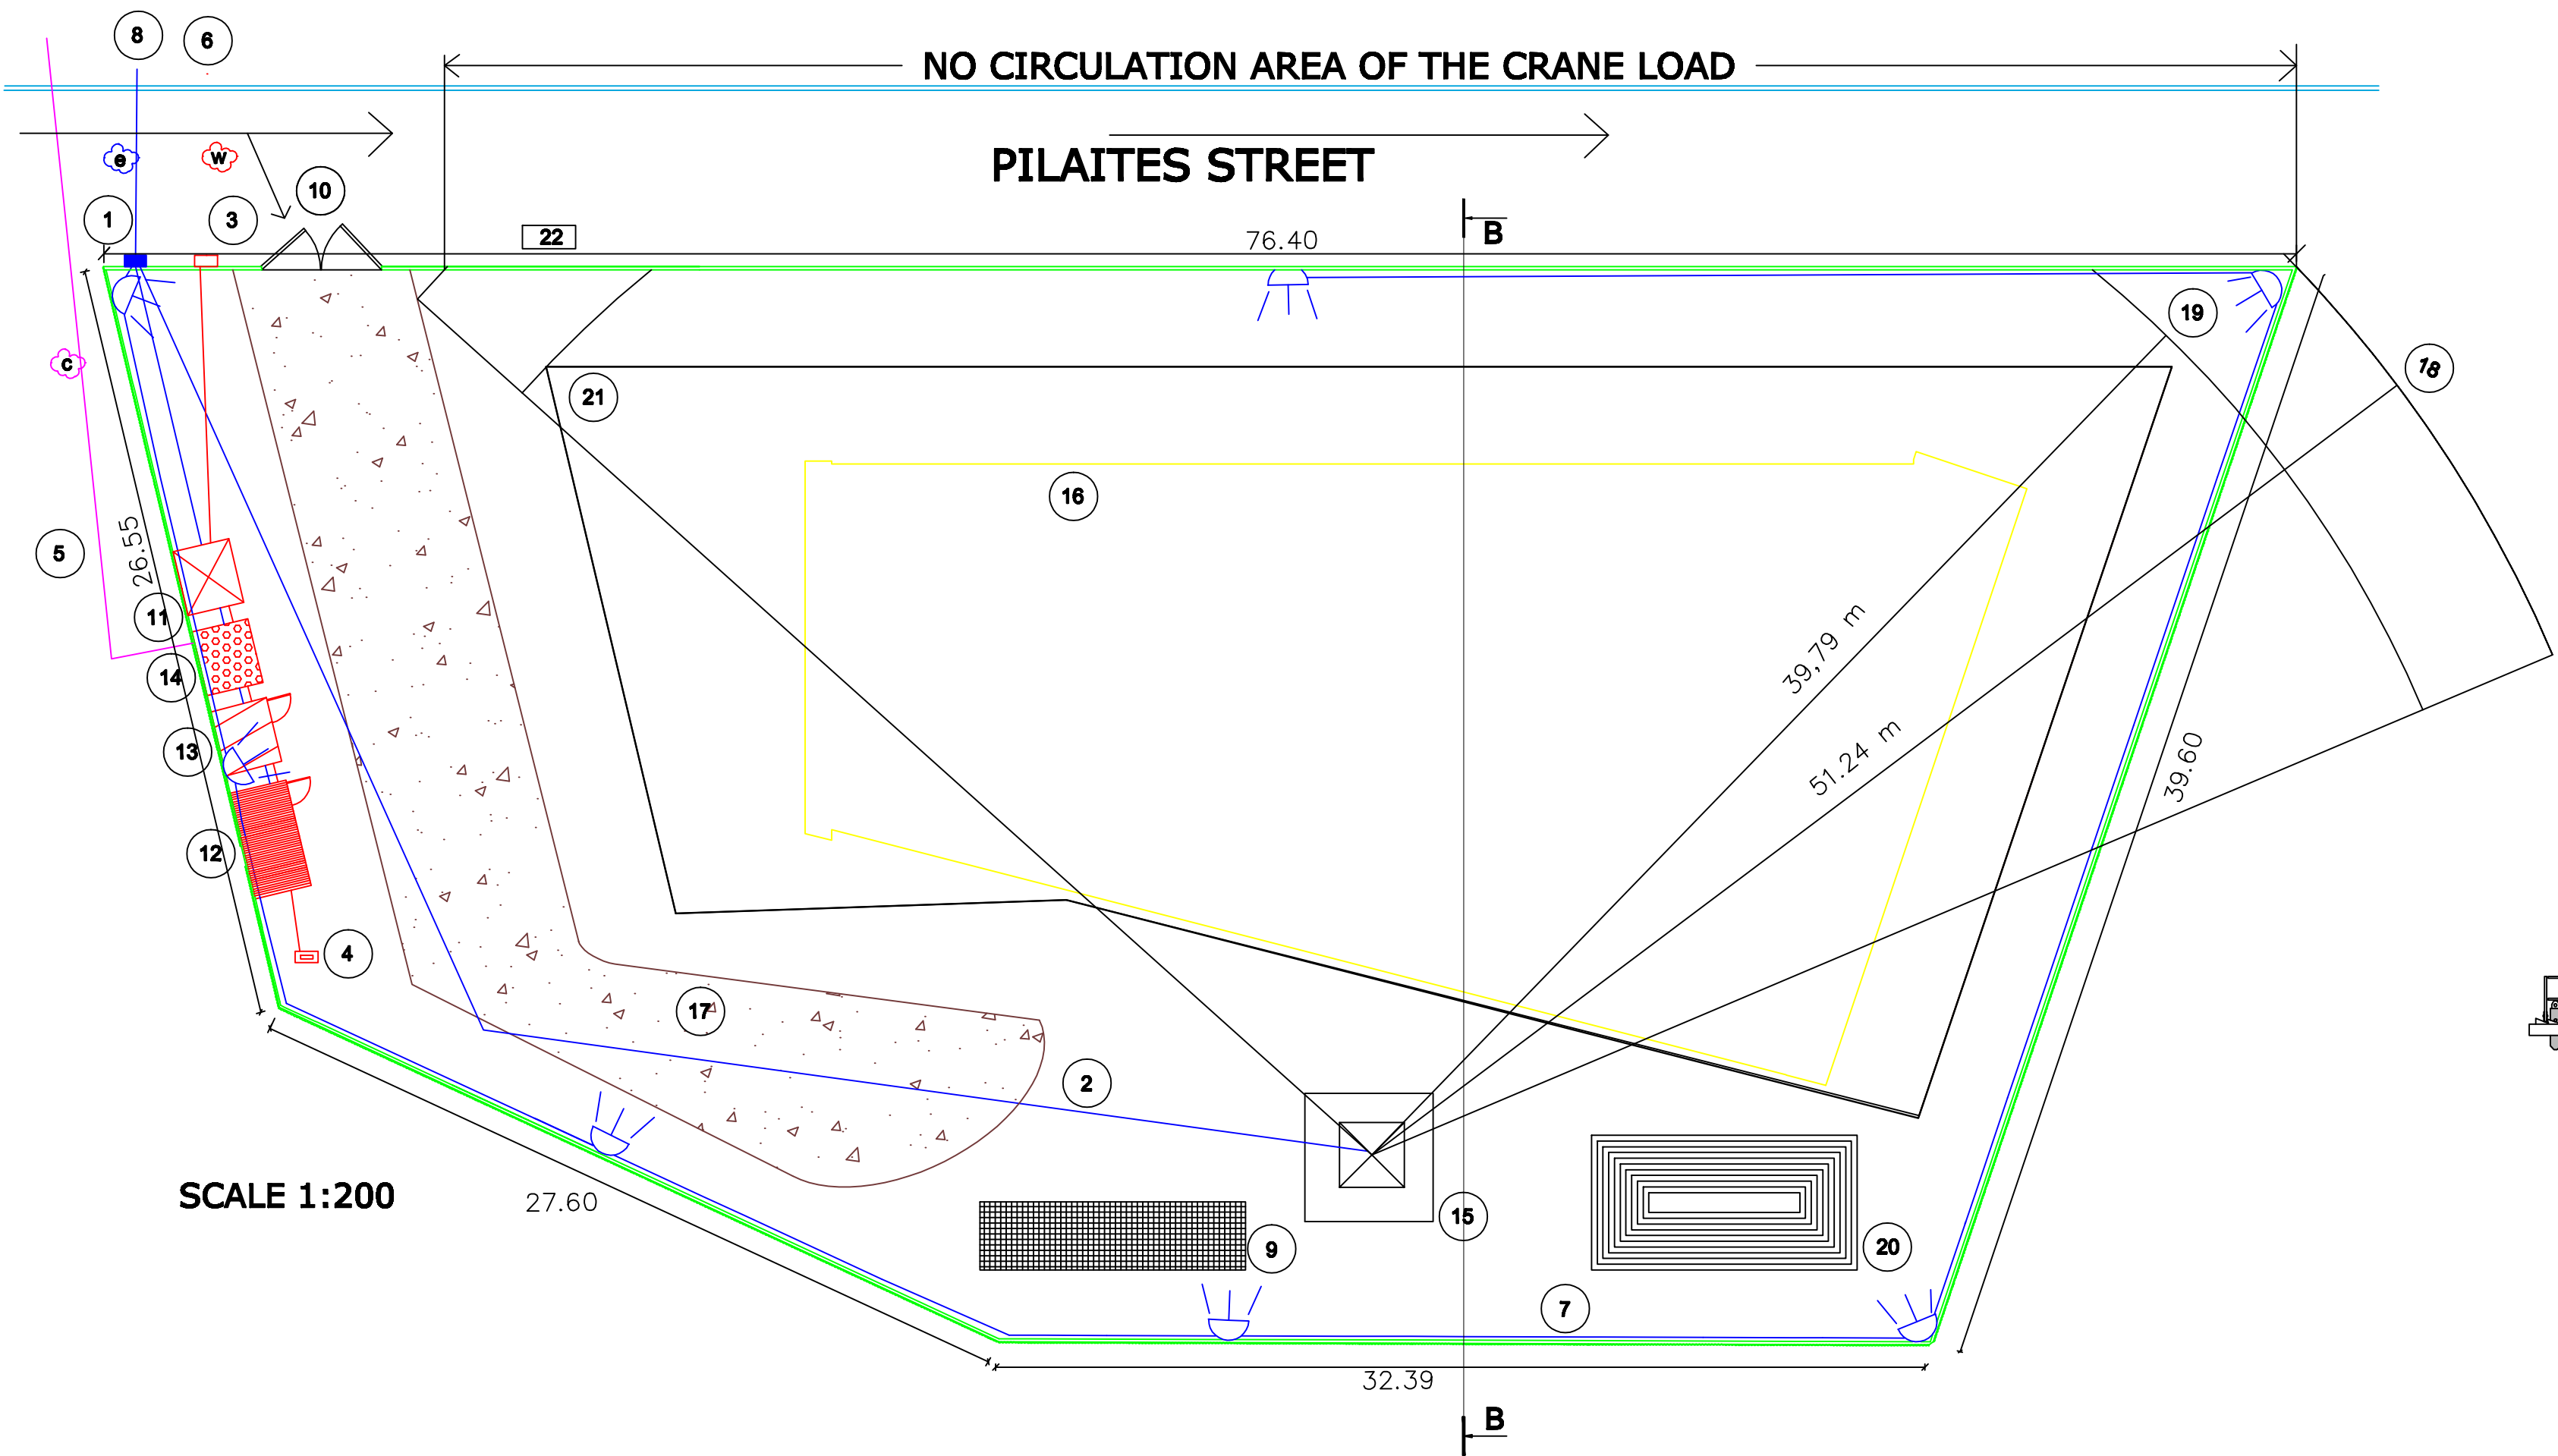

2.REFERENCES

- ILLUMINATION
- ELECTRICITY GENERAL PROTECTION BOX AND COUNTER FOR THE POWER COMPANY
- TEMPORARY WATER SUPPLY AND COUNTER FOR THE WATER SUPPLY COMPANY
- TEMPORARY STORAGE BUILDINGS.
- TEMPORARY STORAGE BUILDINGS.
- SHOWERS AND TOILETS.
- TEMPORARY BUILDINGS FOR WORKERS
- WASTE AND RECYCLING CONTAINERS
- STORAGE SITE
- TOWER CRANE
- ELECTRICAL NETWORK
- WATER NETWORK
- CANALIZATION
- TEMPORARY ROAD

3.SECTION B-B'

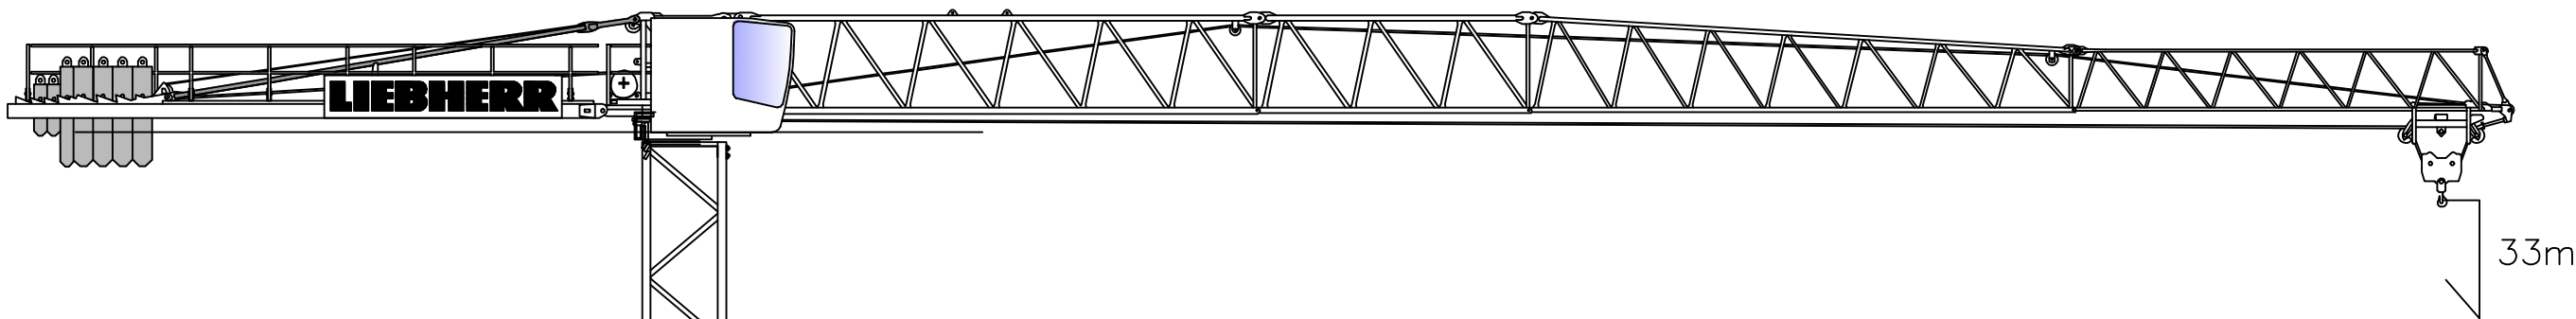

2.1 REFERENCES


TEMPORARY FACILITIES

- ELECTRICITY GENERAL PROTECTION BOX AND COUNTER FOR THE POWER COMPANY
- TOWER CRANE POWER SUPPLY
- TEMPORARY WATER SUPPLY AND COUNTER FOR THE WATER SUPPLY COMPANY
- FOUNTAIN WIT TAP
- CANALIZATION
- WATER NETWORK
- ILLUMINATION
- ELECTRICAL NETWORK
- WASTE AND RECYCLING CONTAINERS
- AUXILIARY ELEMENTS
- FENCES AND GATE
- TEMPORARY STORAGE BUILDINGS
- TEMPORARY BUILDINGS FOR WORKERS
- TEMPORARY BUILDINGS FOR MANAGEMENT STAFF
- SHOWERS AND TOILETS
- TOWER CRANE


PERIMETER ZONES AND PROTECTIONS

- BUILT PERIMETER
- TEMPORARY ROAD
- DANGEROUS ZONE
- RADIO CRANE ARM
- STORAGE SITE
- EXCAVATION PERIMETER
- ADVERTISING BOARD


4.TOWER CRANE BASEMENT

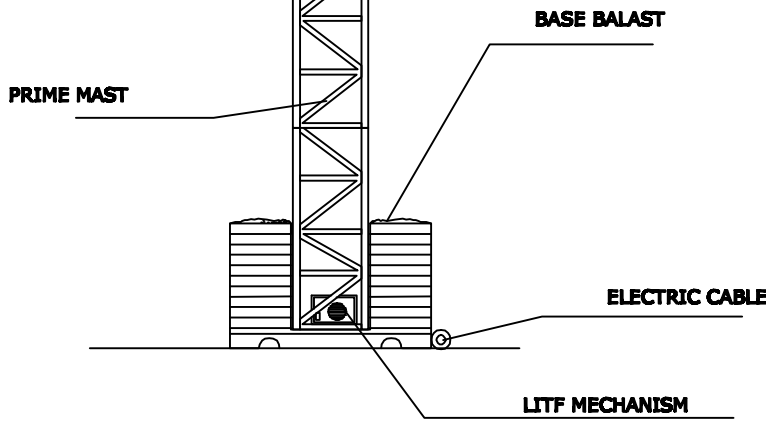



5. LOAD DIAGRAM

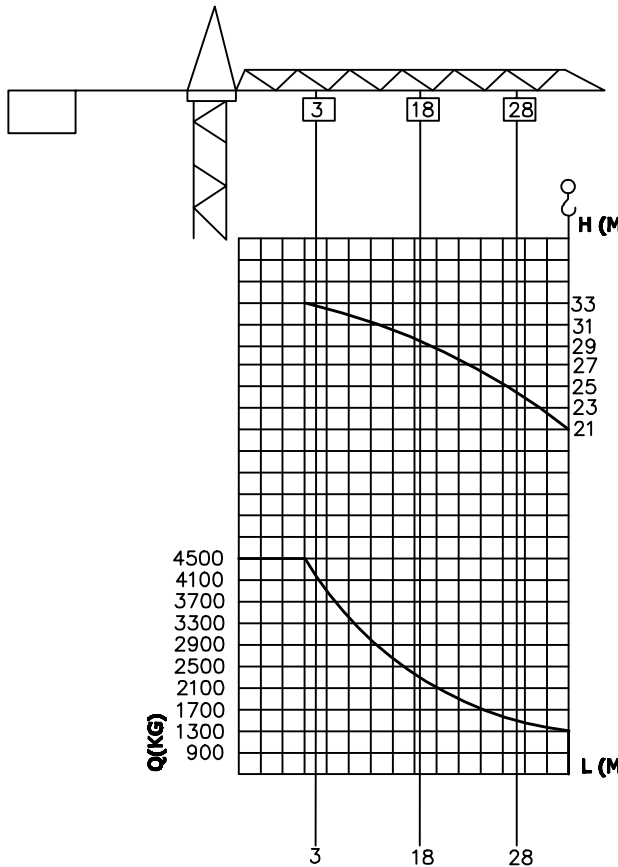

6.1 SECURITY ZONES

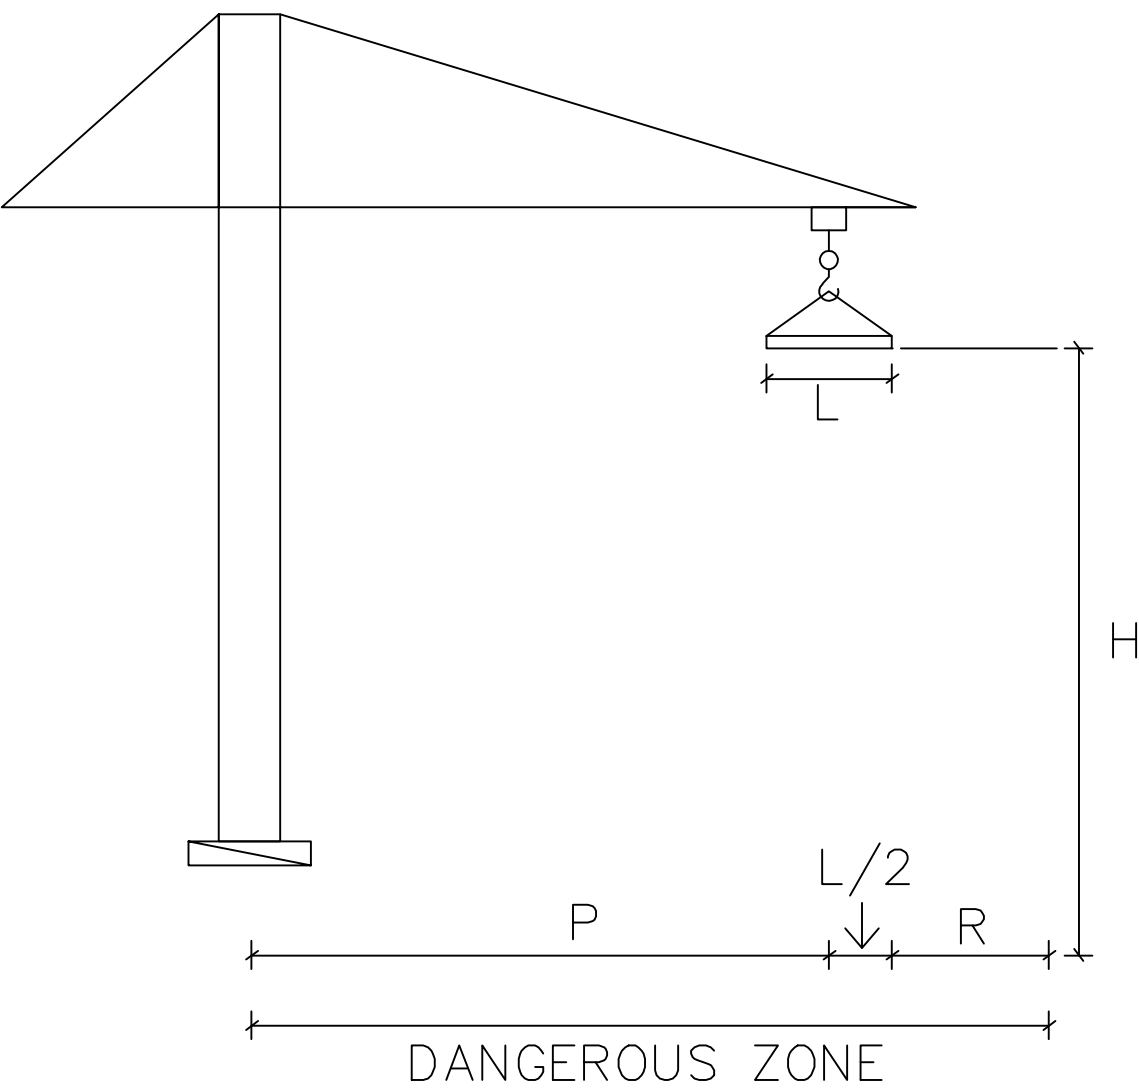

6.SECURITY ZONES

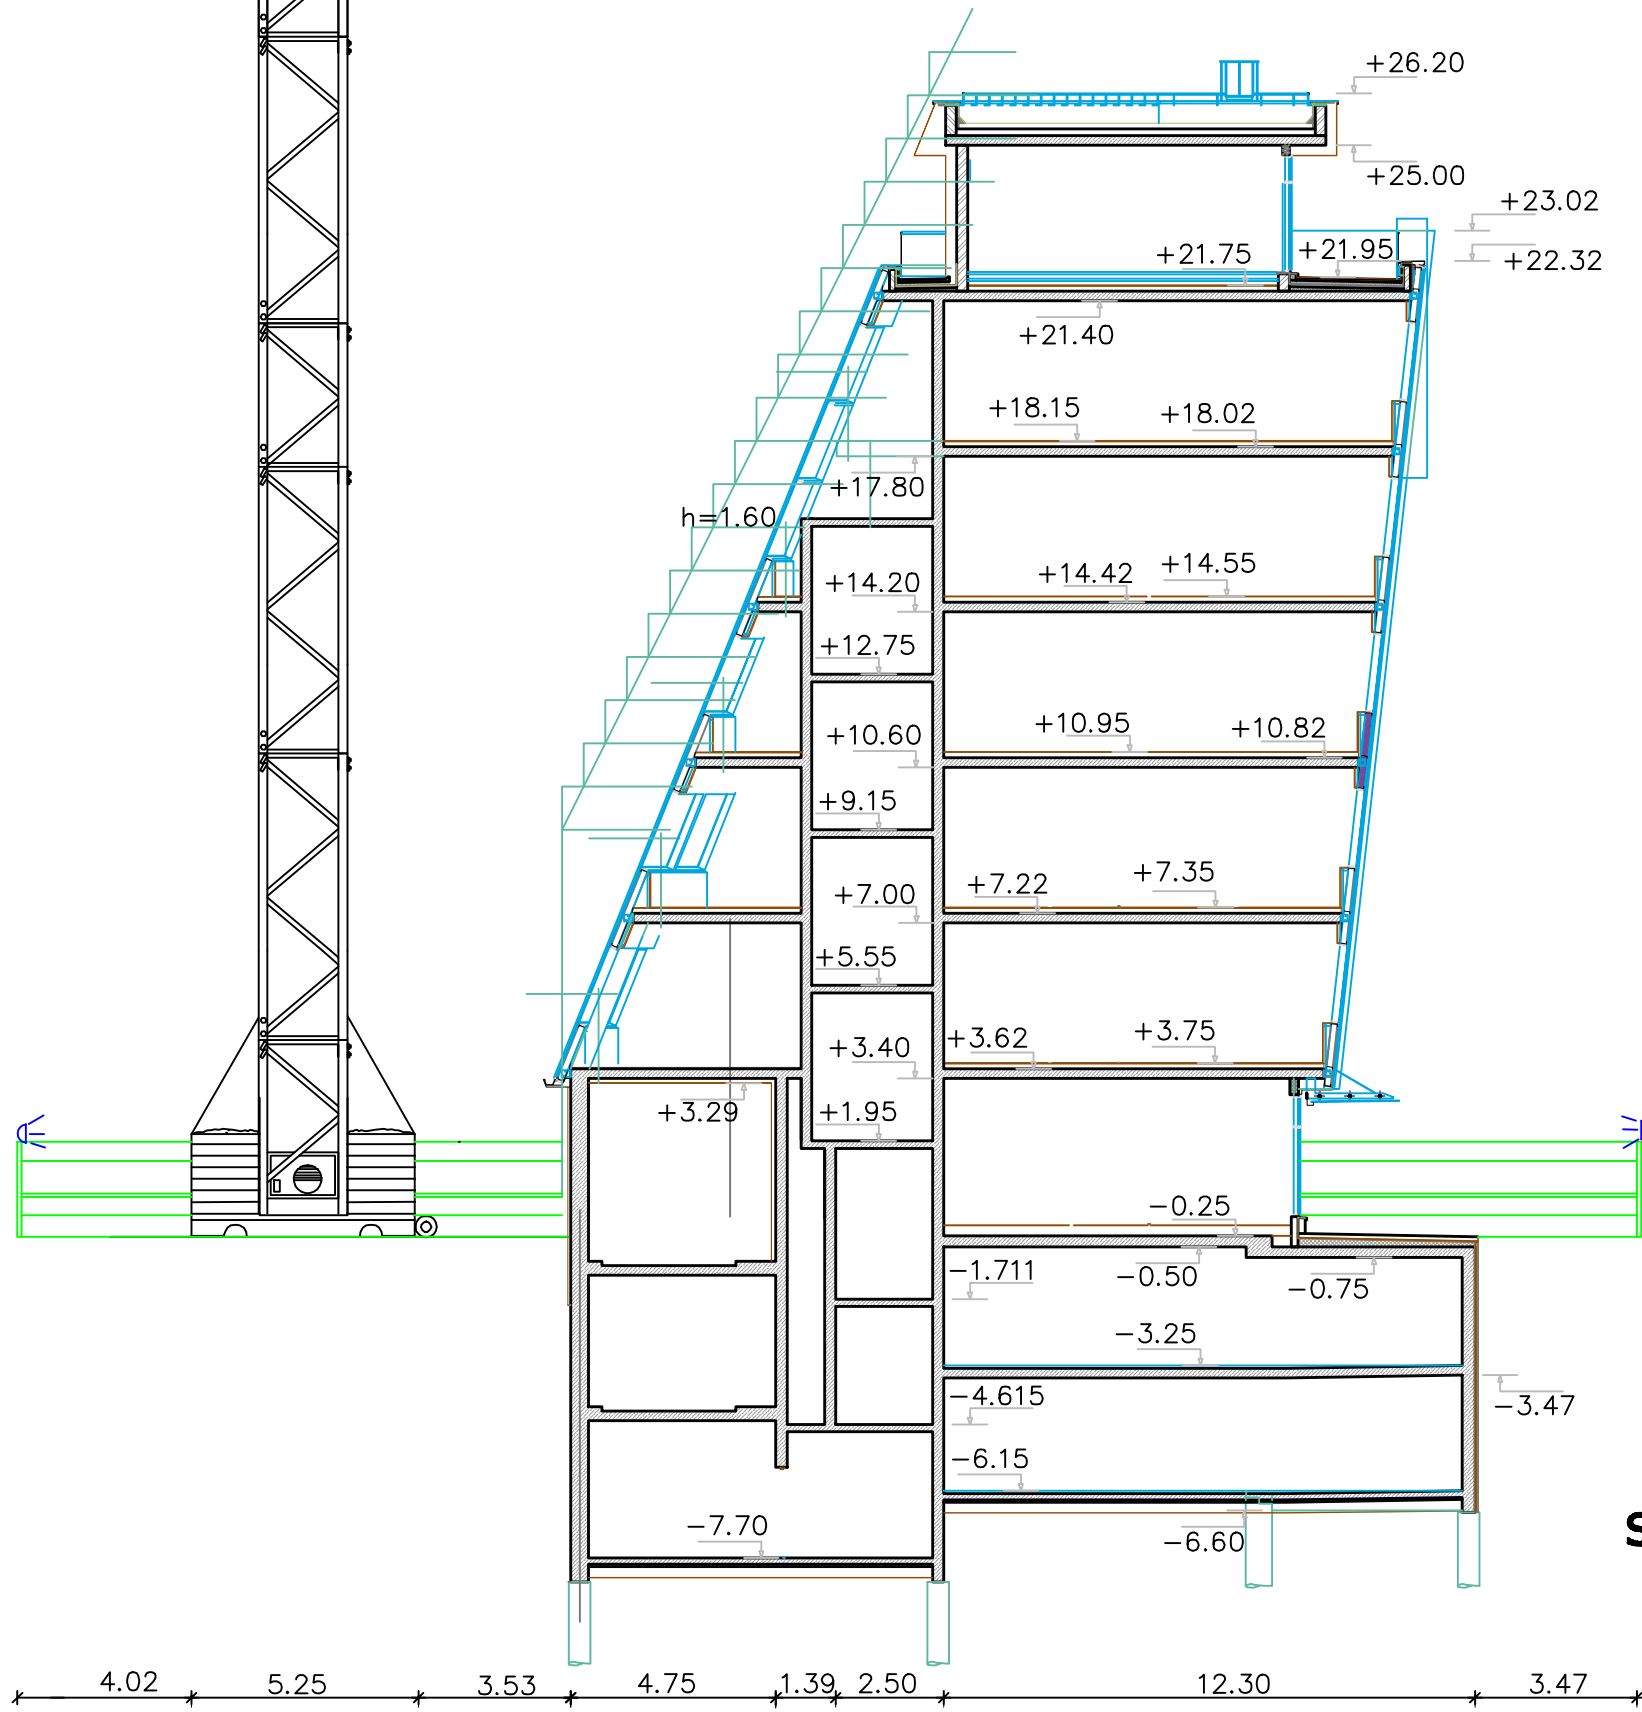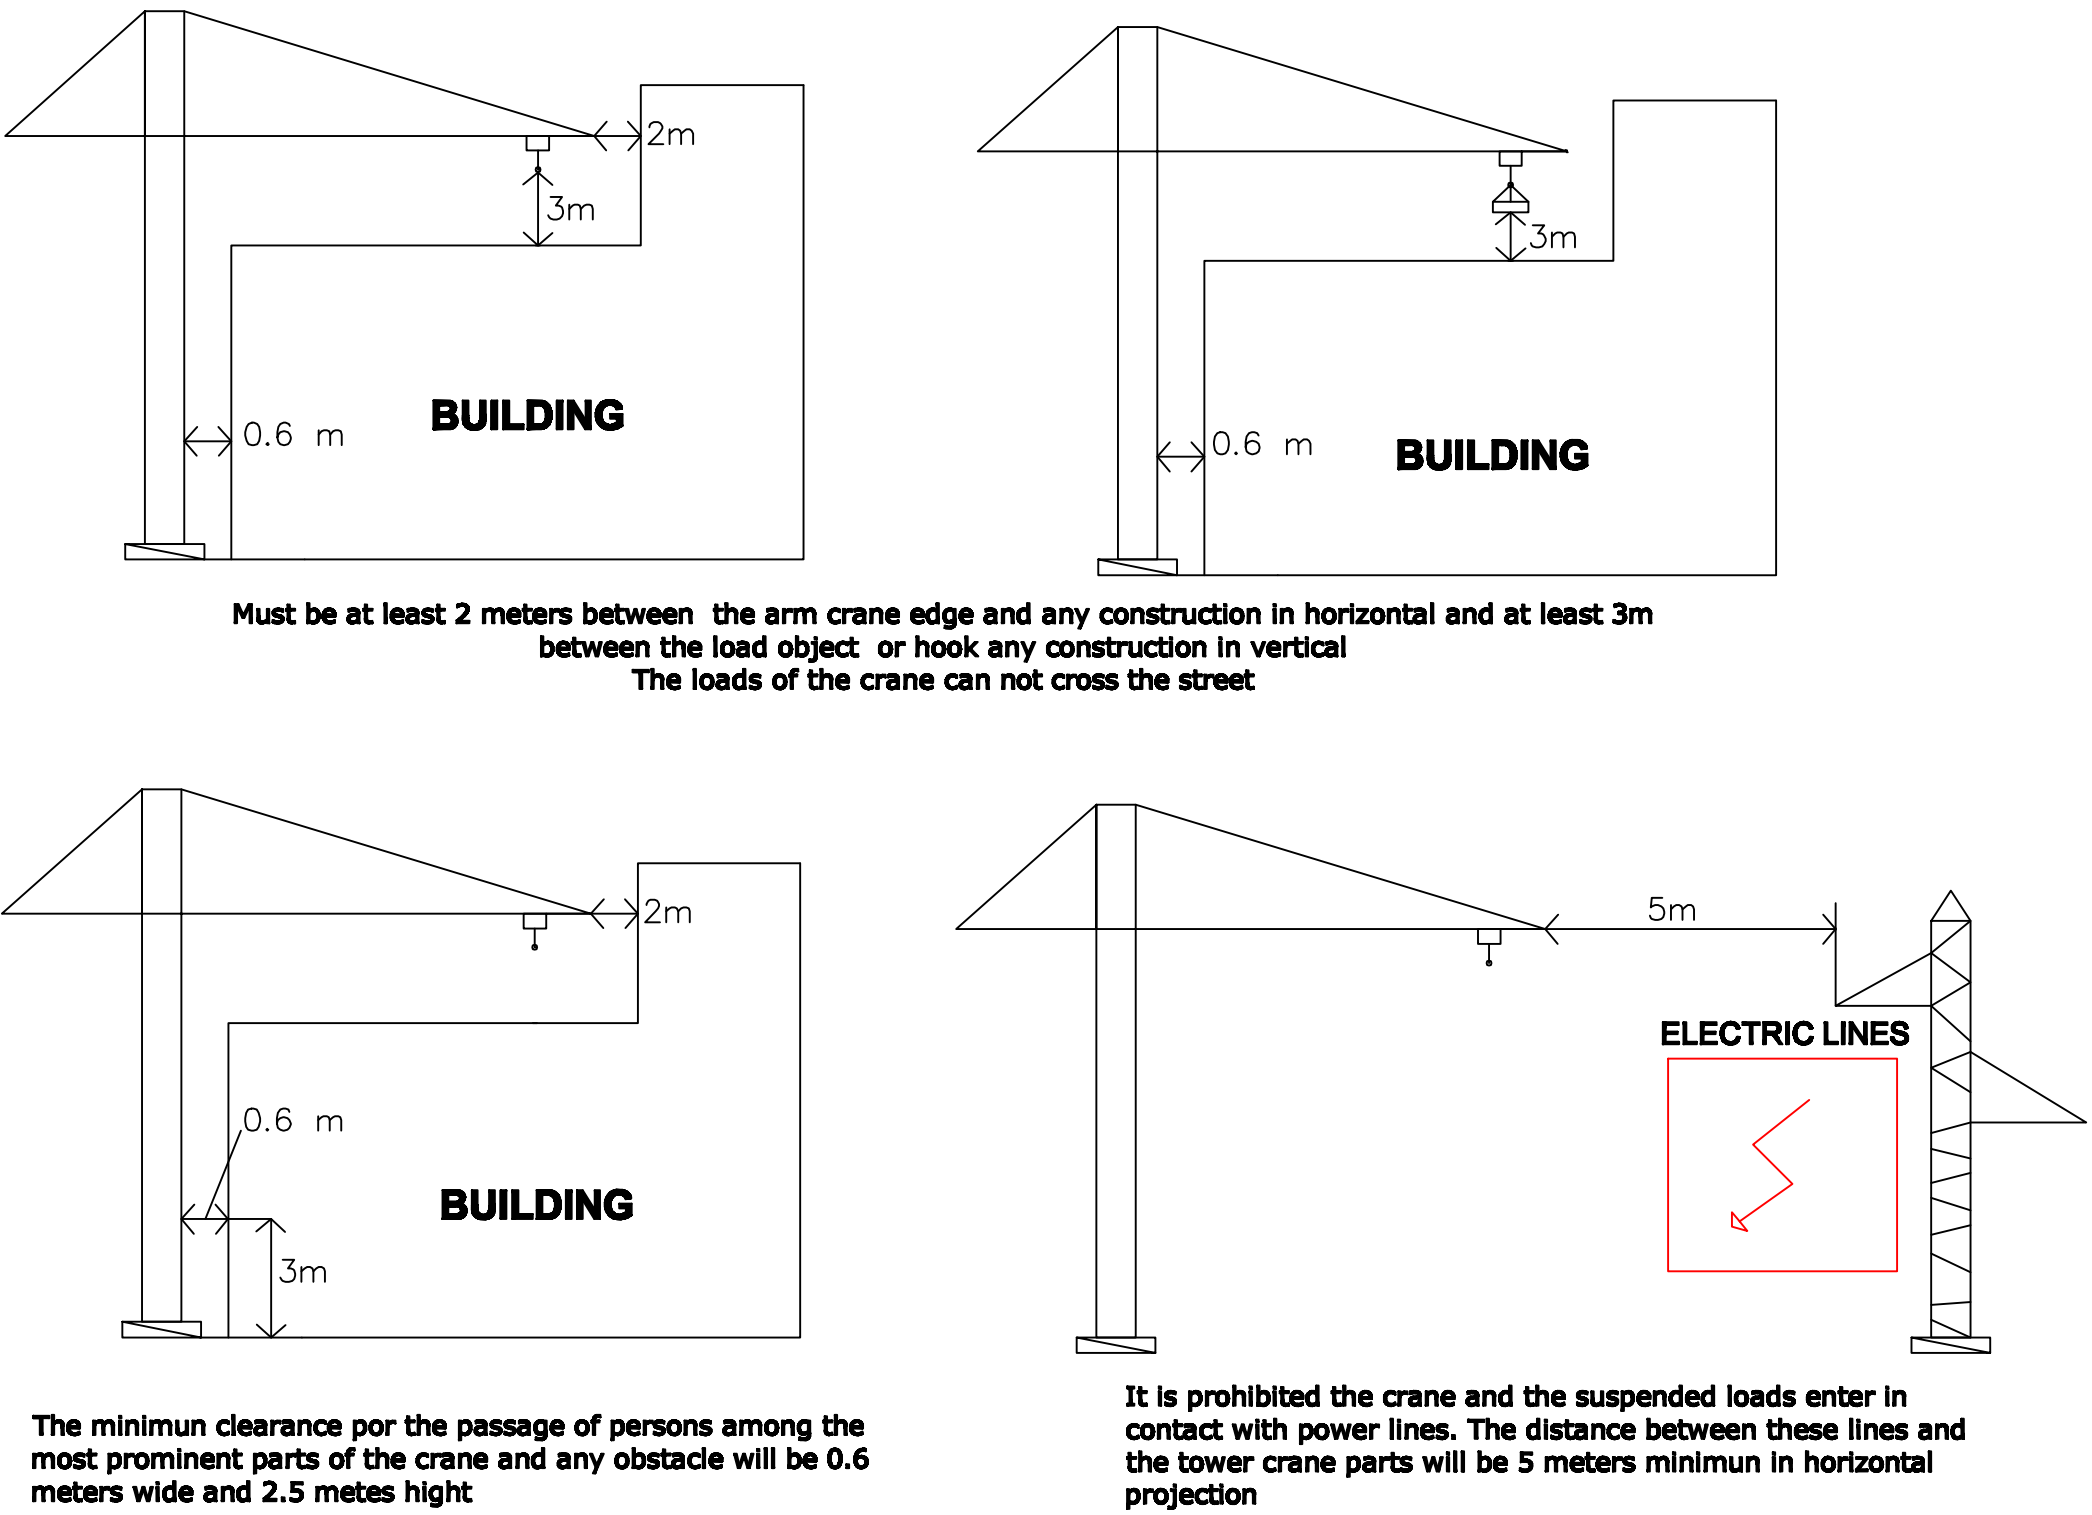

VILNIUS GEDIMINAS TECHNICAL UNIVERSITY			
STUDENT	NAME AND SURNAME	SIGNATURE	DATE
SUPERVISOR	Borja Estellés Casado		
HEAD OF DEPARTMENT	Jonas Saparauskas		
CONSTRUCTION MASTERPLAN		Page	Pages
		Department of Construction Technology and Management	