


esc. 1/150 0 1 2 5 10 sección aulas

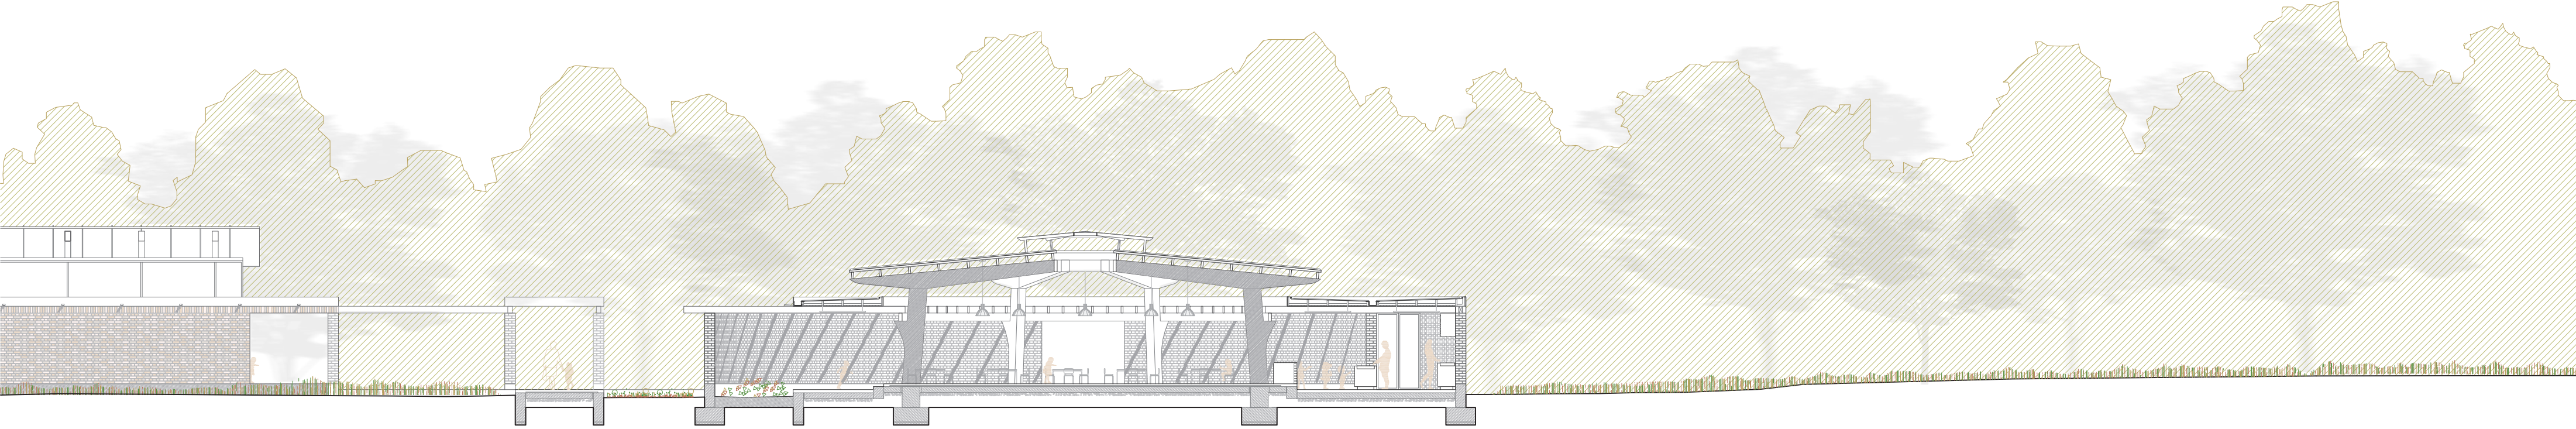

esc. 1/150 0 1 2 5 10 alzado norte