


60 5.95 85 2.00 60

*Frente*

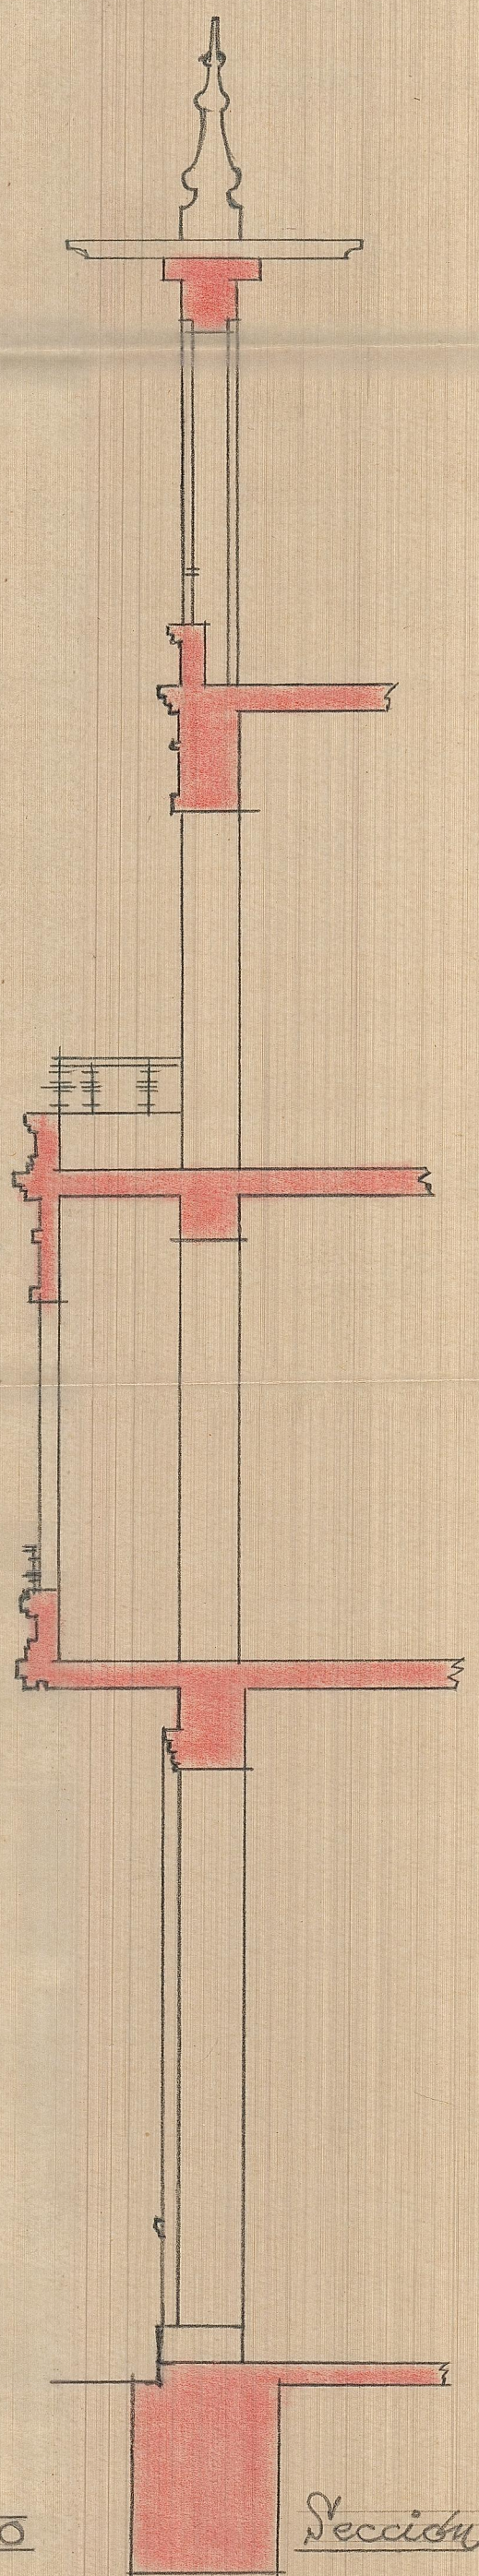

ESCALA=1:50

*Sección*