


Clase	Perfil	Cantidad	Dimensiones
Viguetas	I 100	7	100 x 570
	I 120	6	120 x 390
	I 120	10	120 x 352
	I 120	3	120 x 460
	I 120	13	120 x 350
	I 120	13	120 x 350
	I 140	1	140 x 420
	I 140	12	140 x 446
	I 180	9	180 x 589
	I 180	1	180 x 150

Clase	Perfil	Cantidad	Dimensiones
Jacena	I 180	1	180 x 580
"	I 300	1	300 x 570
"	I 200	1	200 x 640
"	I 280	1	280 x 574
"	I 280	1	280 x 560
"	I 320	1	320 x 640
"	I 320	1	320 x 574
"	I 320	1	320 x 560
"	I 320	2	320 x 549
"	I 320	1	320 x 534
"	I 140	3	140 x 520
"	I 340	1	340 x 534


Planta 1ª

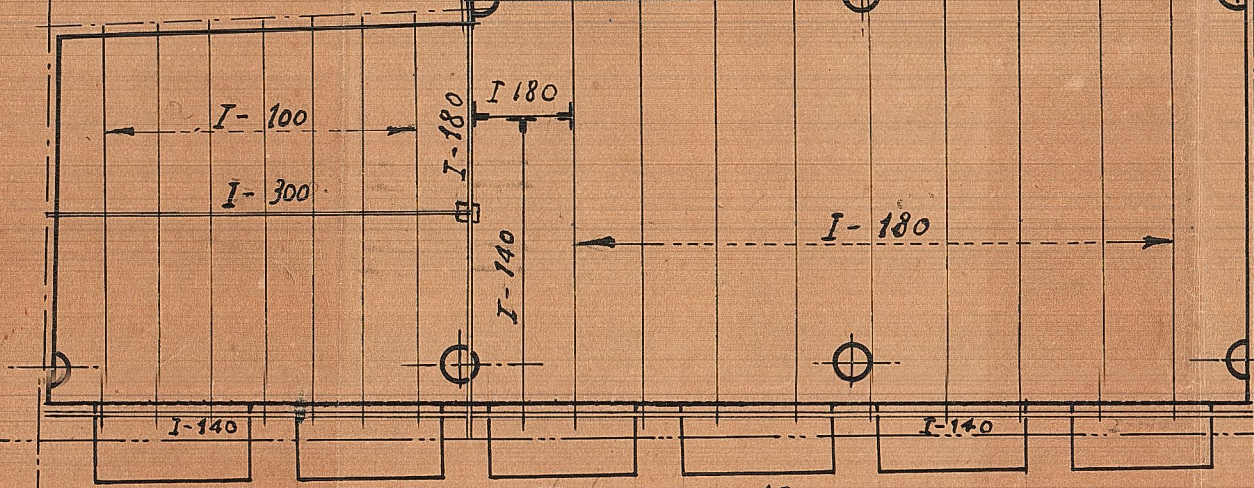

Planta 1ª

Planta 2ª


Clase	Perfil	Cantidad	Dimensiones
Jacena	I-180	1	180 x 480
	I-300	1	300 x 570
	I-320	2	320 x 640
	I-320	2	320 x 574
	I-320	2	320 x 560
	I-320	1	320 x 549
	I-320	1	320 x 534
	I-360	1	360 x 549
	I-380	1	380 x 534
	I-380	1	380 x 510
	I-380	1	380 x 535
	I-380	1	380 x 570
Viguetas	I-100	7	100 x 460
	I-120	6	120 x 320
	I-120	10	120 x 352
	I-120	3	120 x 460
	I-120	13	120 x 350
	I-120	13	120 x 355
	I-120	9	120 x 479
	I-140	1	140 x 340
	I-140	11	140 x 446
	I-240	1	240 x 436
	I-180	1	180 x 150

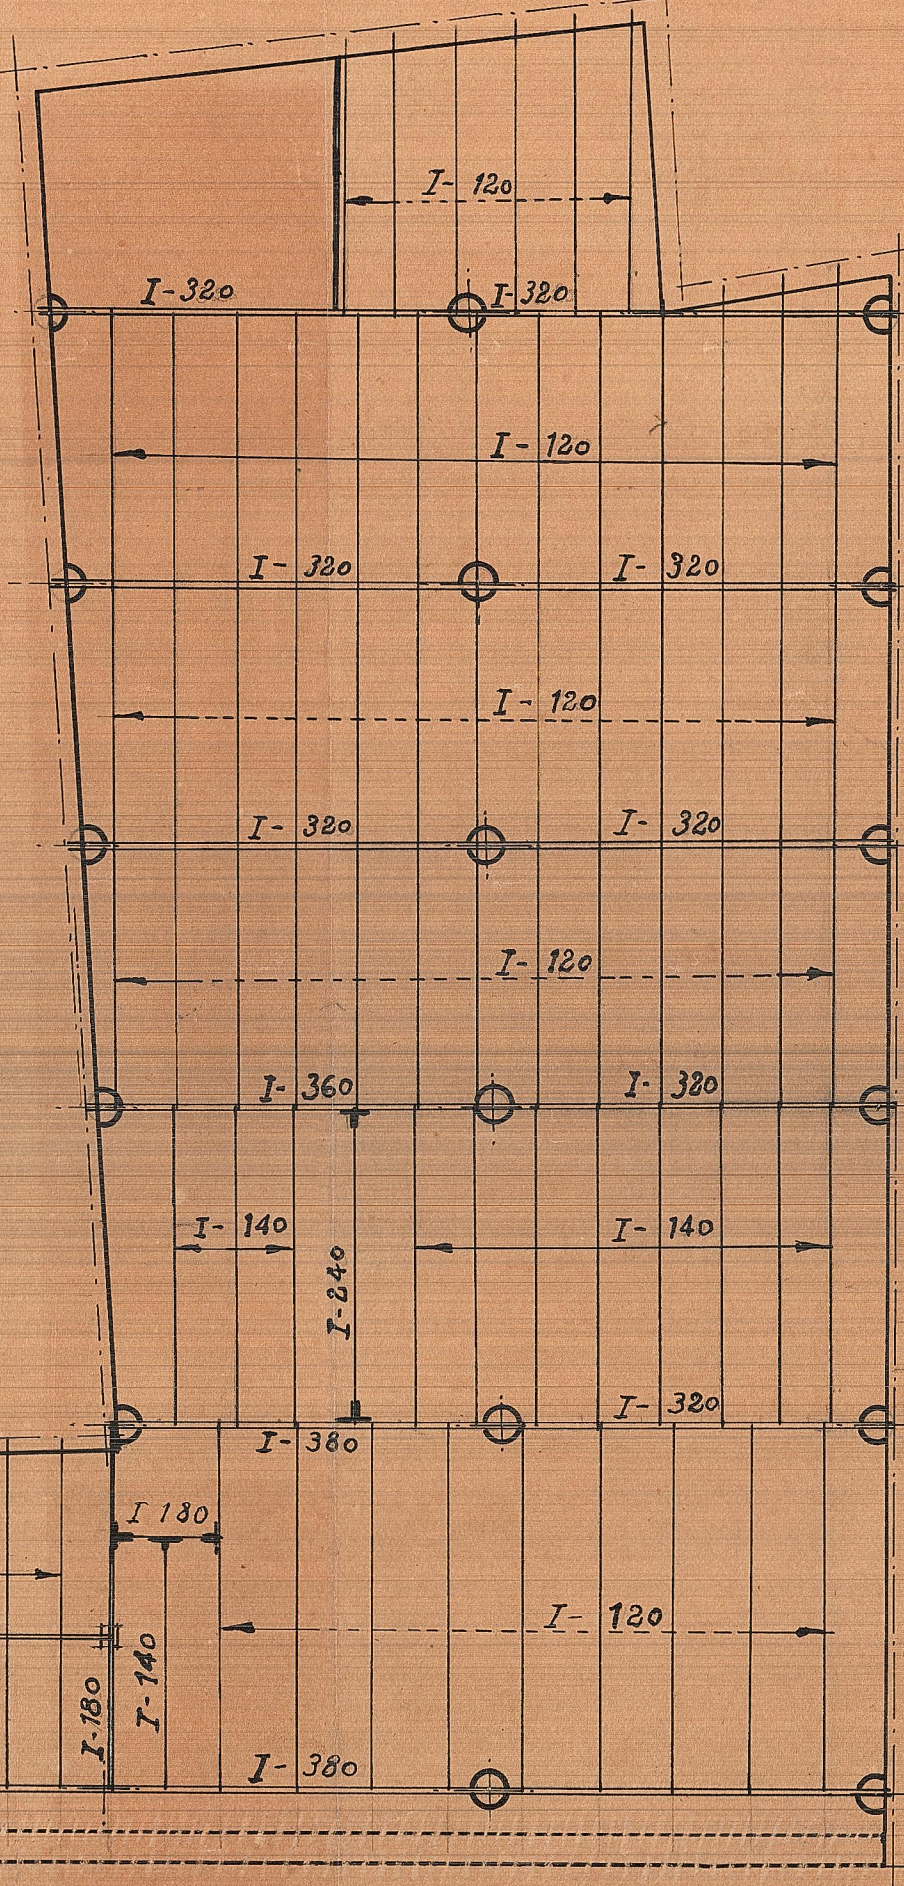

Planta 2ª

Planta 3ª

Clase	Perfil	Cantidad	Dimensiones
Jacena	I 260	1	260 x 574
	I 260	1	260 x 560
	I 260	1	260 x 549
	I 280	2	280 x 640
	I 280	1	280 x 574
	I 280	1	280 x 560
	I 280	1	280 x 534
	I 340	1	340 x 549
	I 360	1	360 x 534
	I 380	1	380 x 510
	I 380	1	380 x 535
	I 380	1	380 x 570
Viguetas	I 220	1	220 x 436
	I 100	6	100 x 390
	I 100	11	100 x 352
	I 100	4	100 x 460
	I 120	15	120 x 350
	I 120	14	120 x 355
	I 120	9	120 x 446
	I 140	1	140 x 480
	I 160	18	160 x 649
	I 180	2	180 x 649
	I 180	1	180 x 150

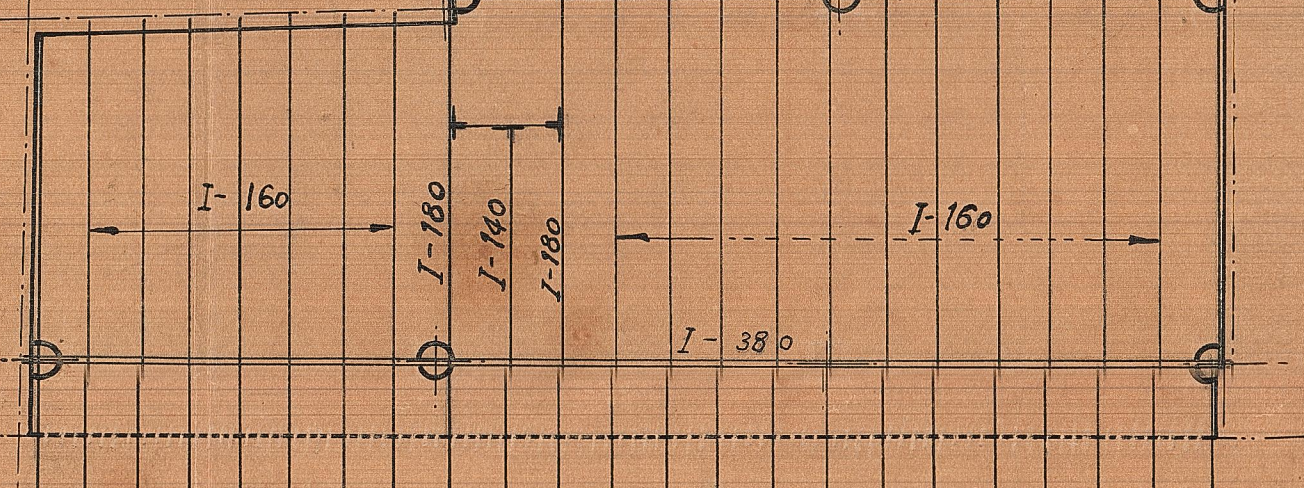

Planta 3ª