



PANTA DE TERRAZO y PORTERIA

3290

- Plantas 1ª, 2ª y 3ª = iguales -

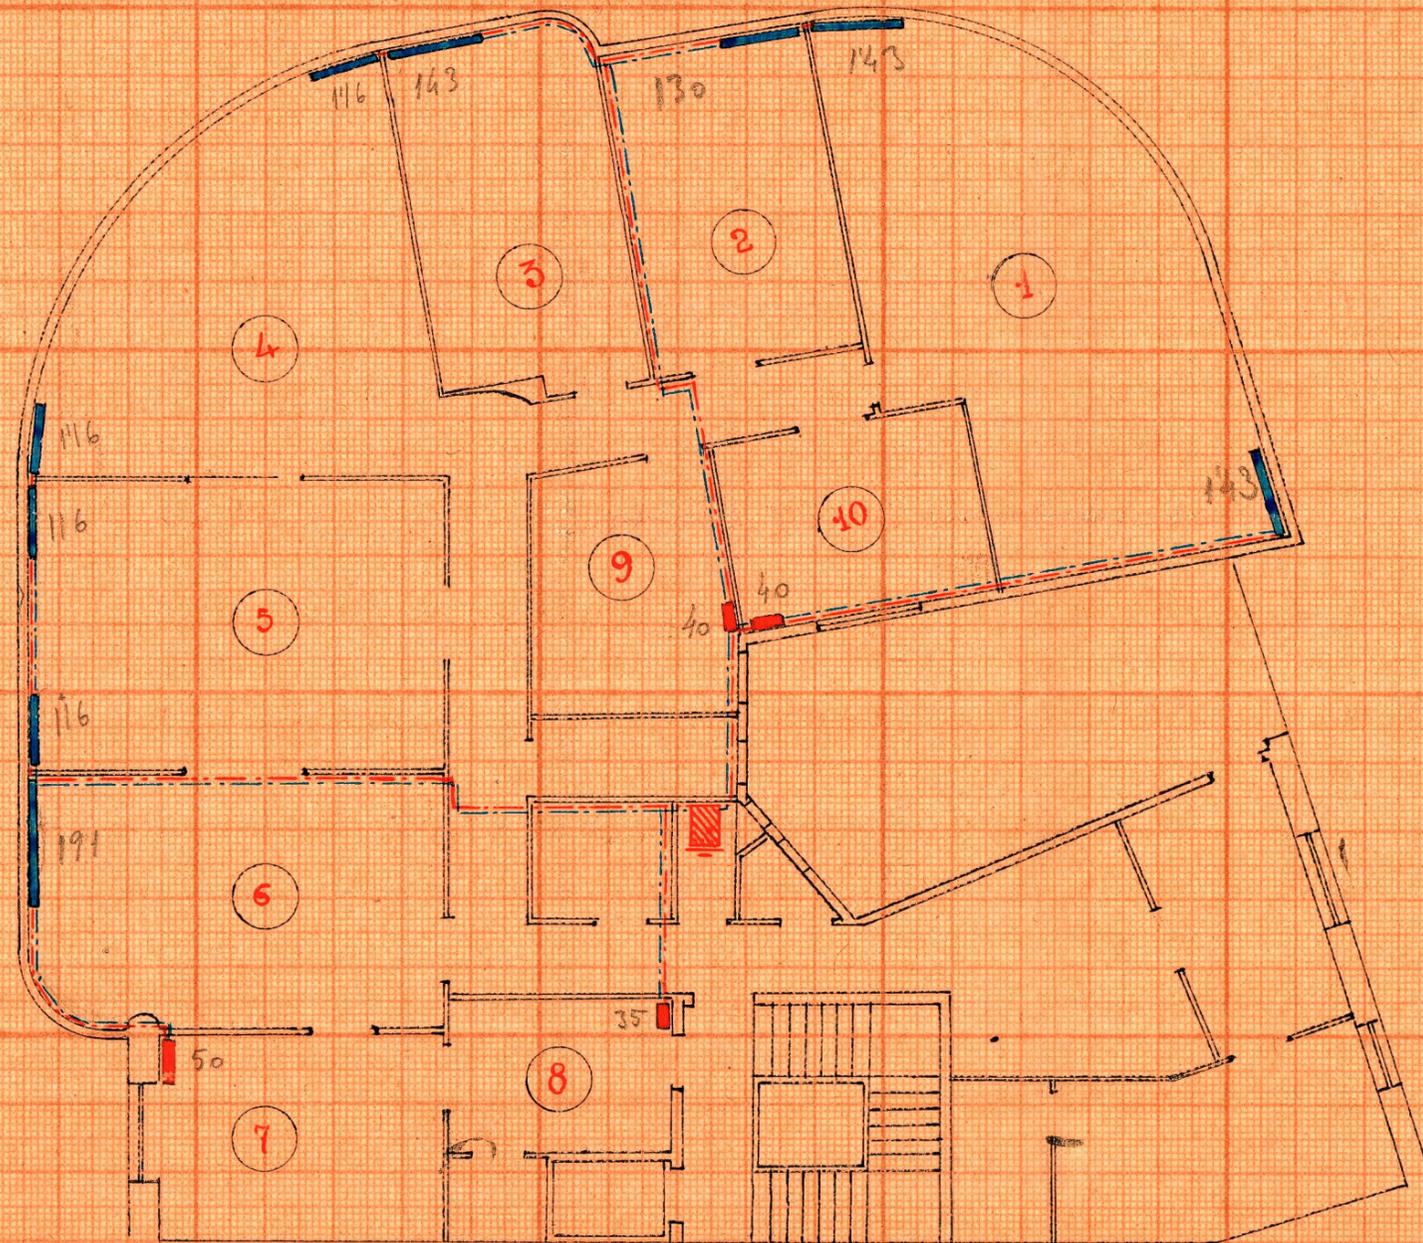

Escala 1:100

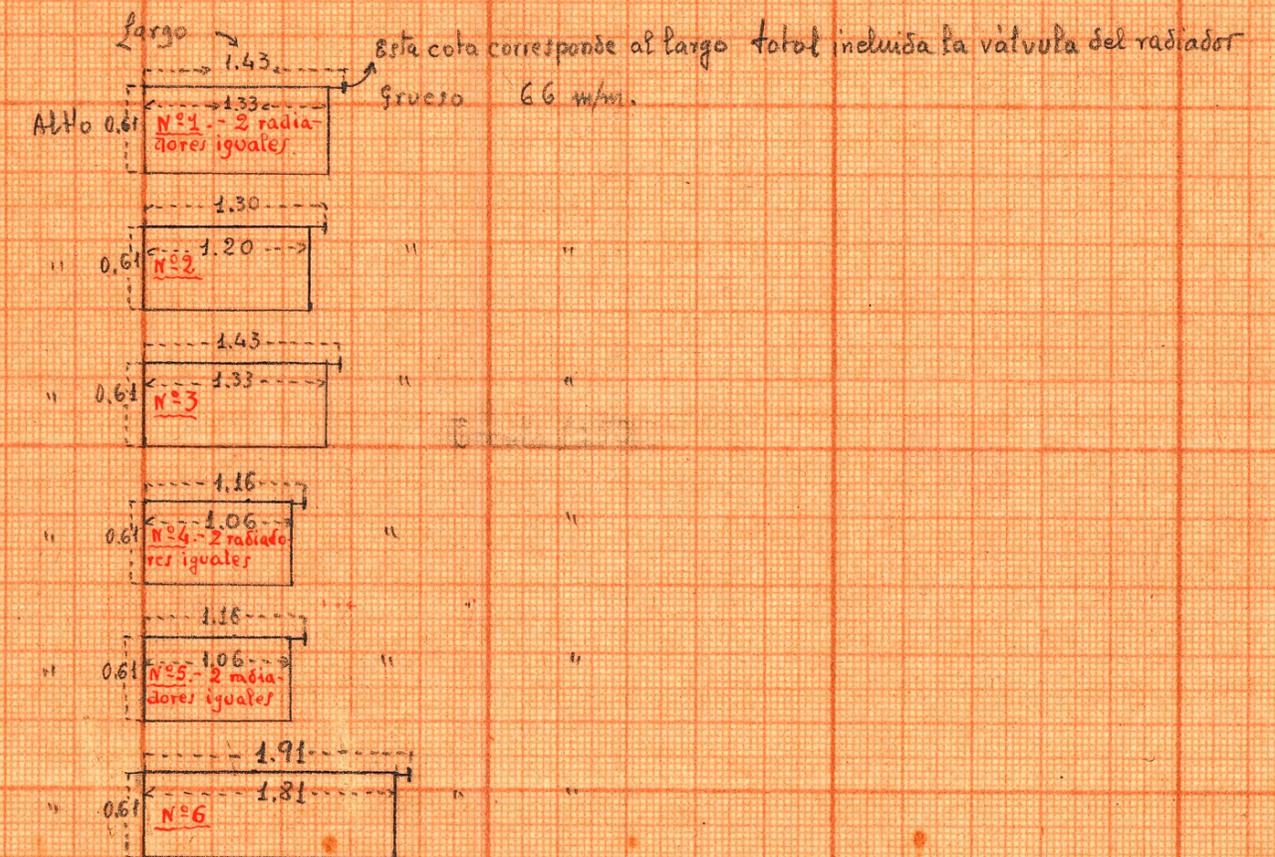

- Nº 7 - 1 radiador de 4 columnas de 95 cm de altura (largo total = 50 cm.)
- Nº 8 - 1 " 4 " " " " ( " " = 35 " )
- Nº 9 - 1 " 4 " " " " ( " " = 40 " )
- Nº 10 - 1 " 4 " " " " ( " " = 40 " )