


Merjado - LIRIA

E. 1:200

8 x 30 = 240 puertas de 150 m.

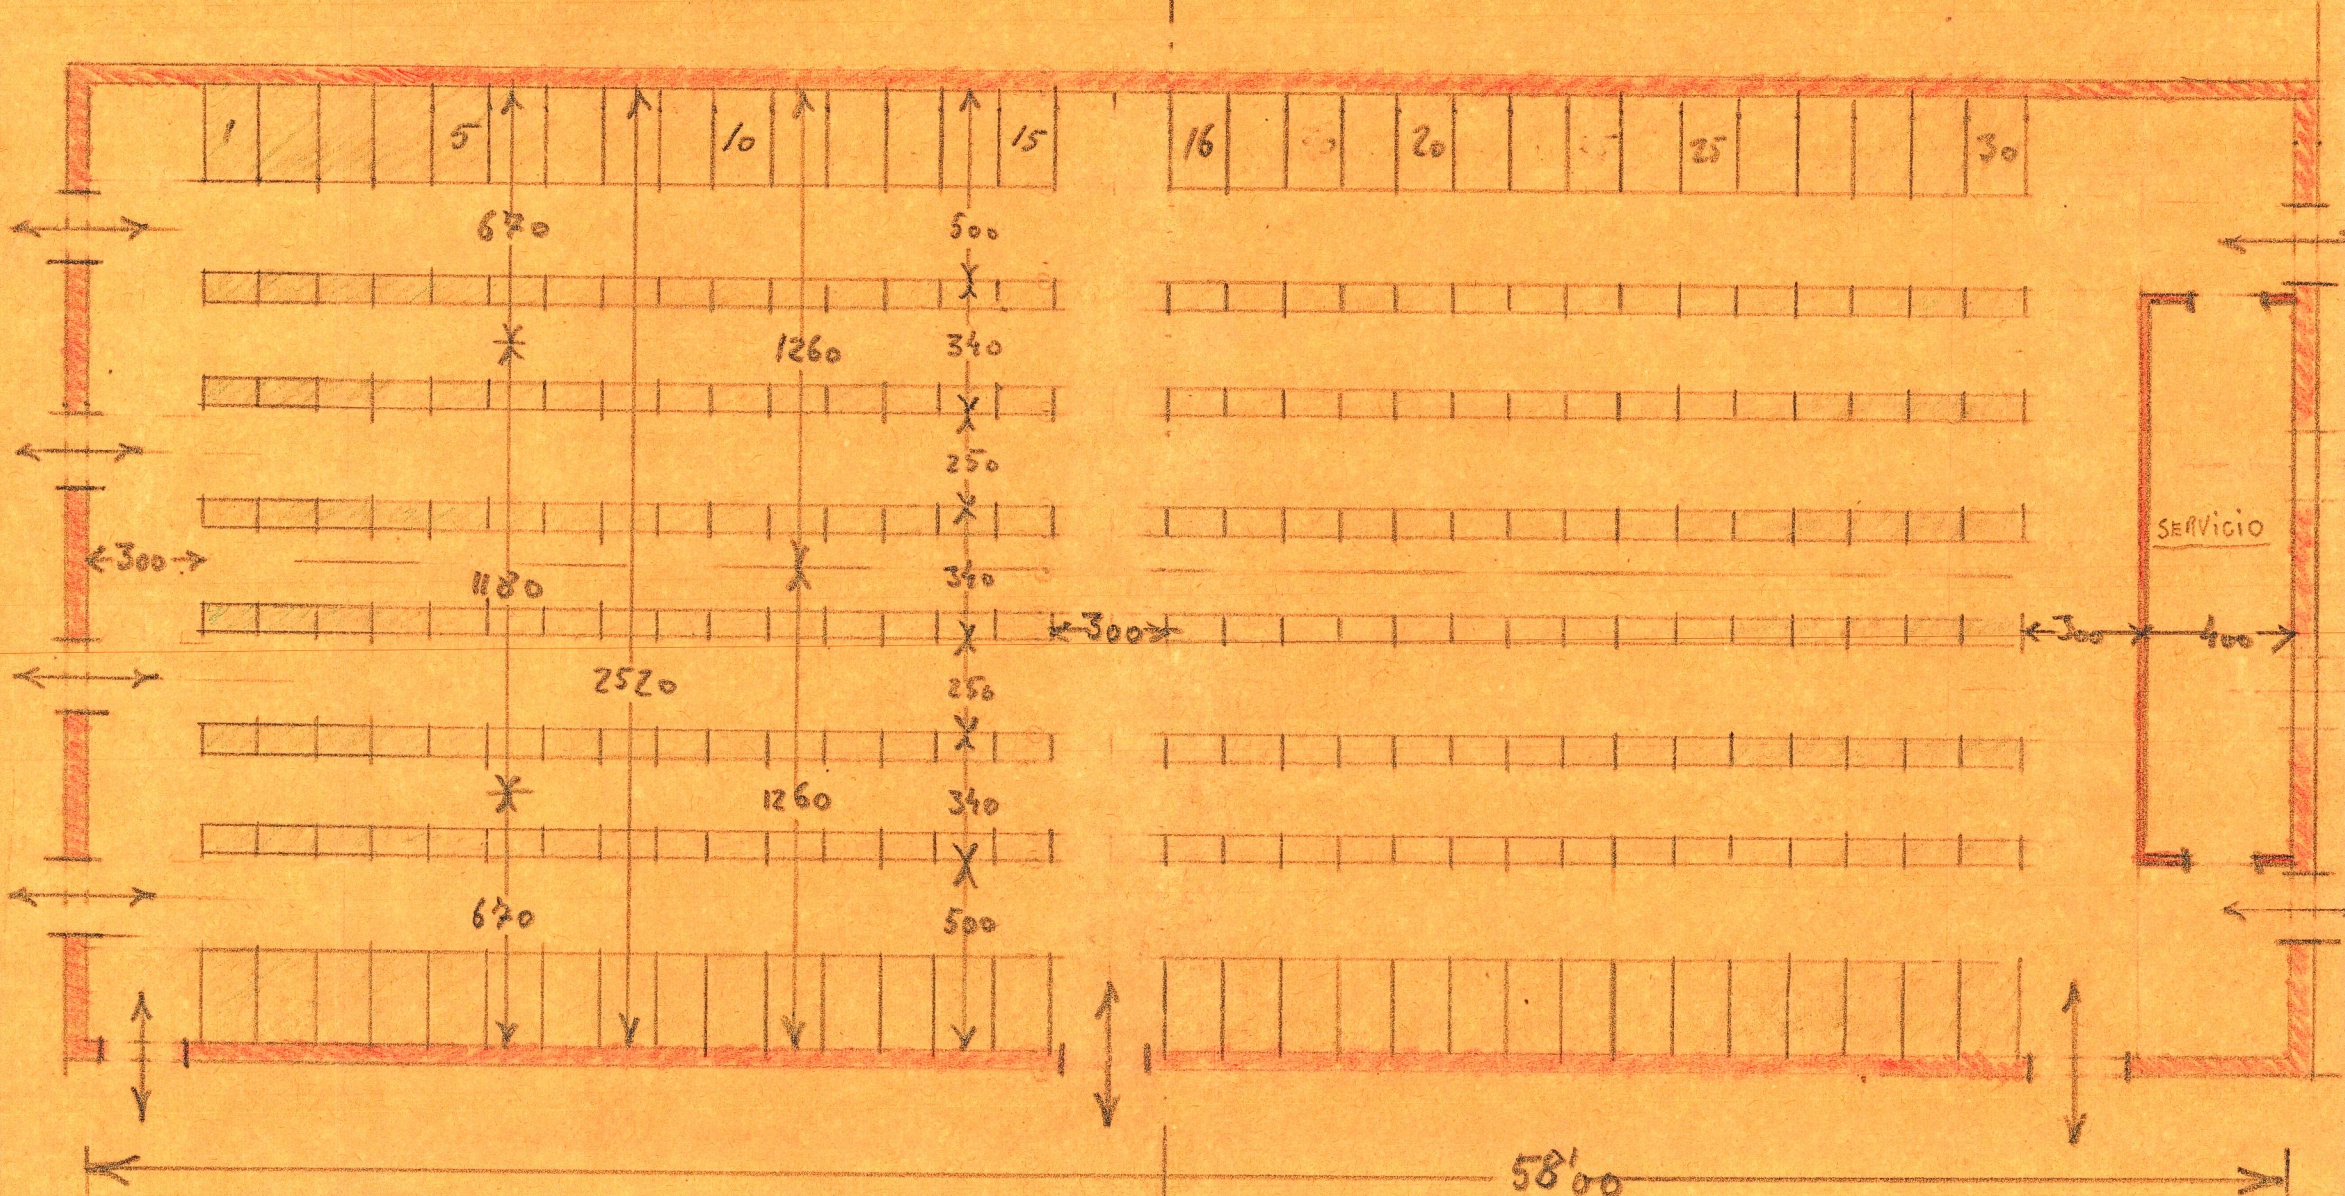

SUPERFICIE UTIL — 58'00 x 25'20 = 1462 m² à 500 ft — 731.000 ft.
 Expensas — 130.000 ft.
 Total — 861.000 ft.