

ENERO - 1927


FACHADA PRINCIPAL
EJECUTIVA EN GUAMAQUANTE

25

85
75
110

125
875
125
220
345
125
420

8 4
18 125
325
12
325
425 = 210

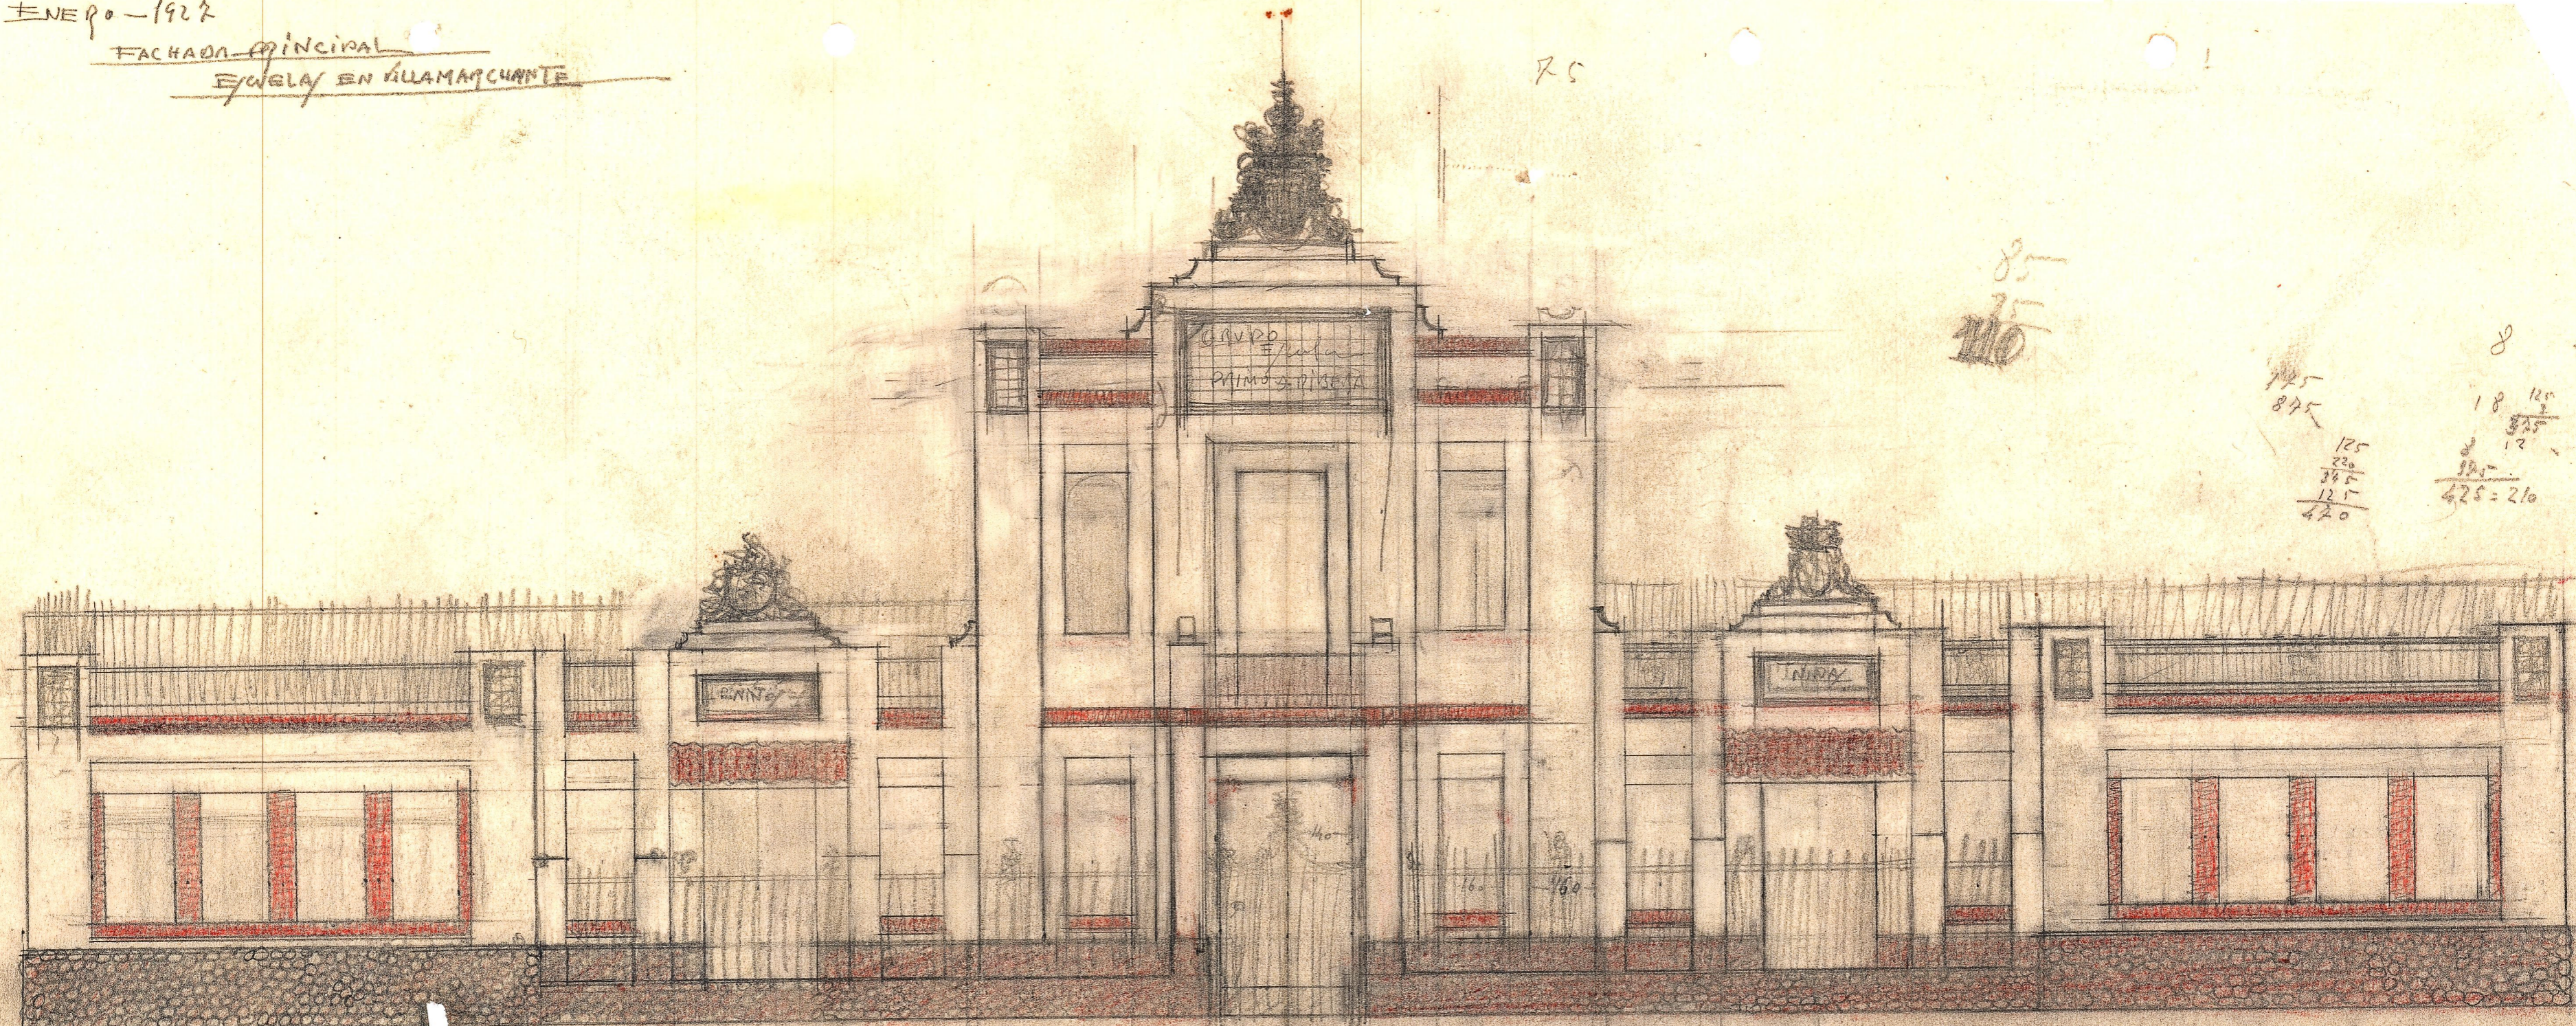

FACHADA PRINCIPAL 620