


"EL MICALET."
PISO-1º
ESC.=1:100.

CALLE.

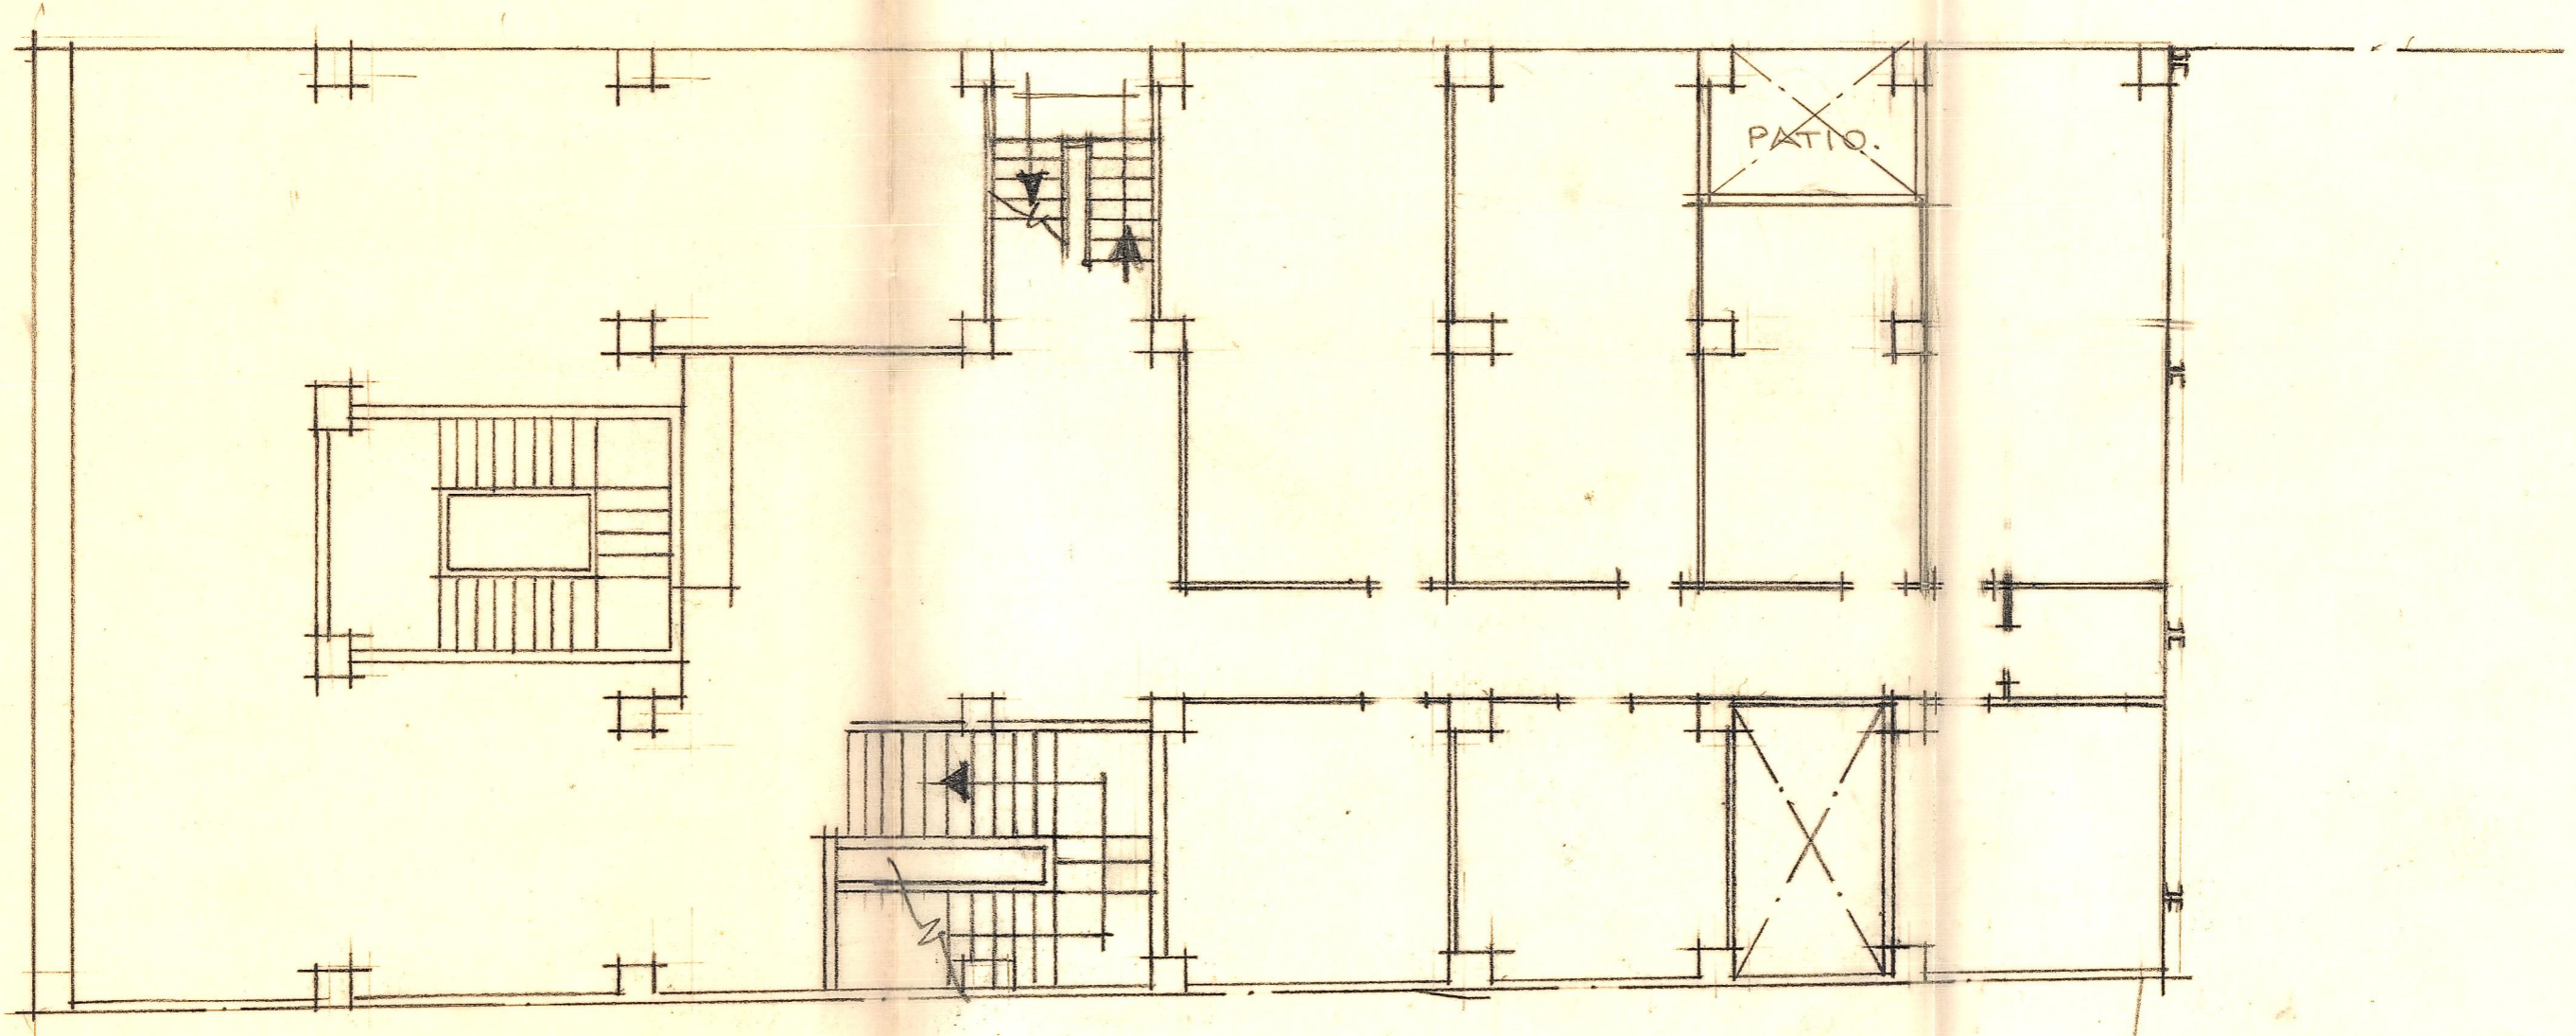

AGOSTO-1971