


主.-1:50

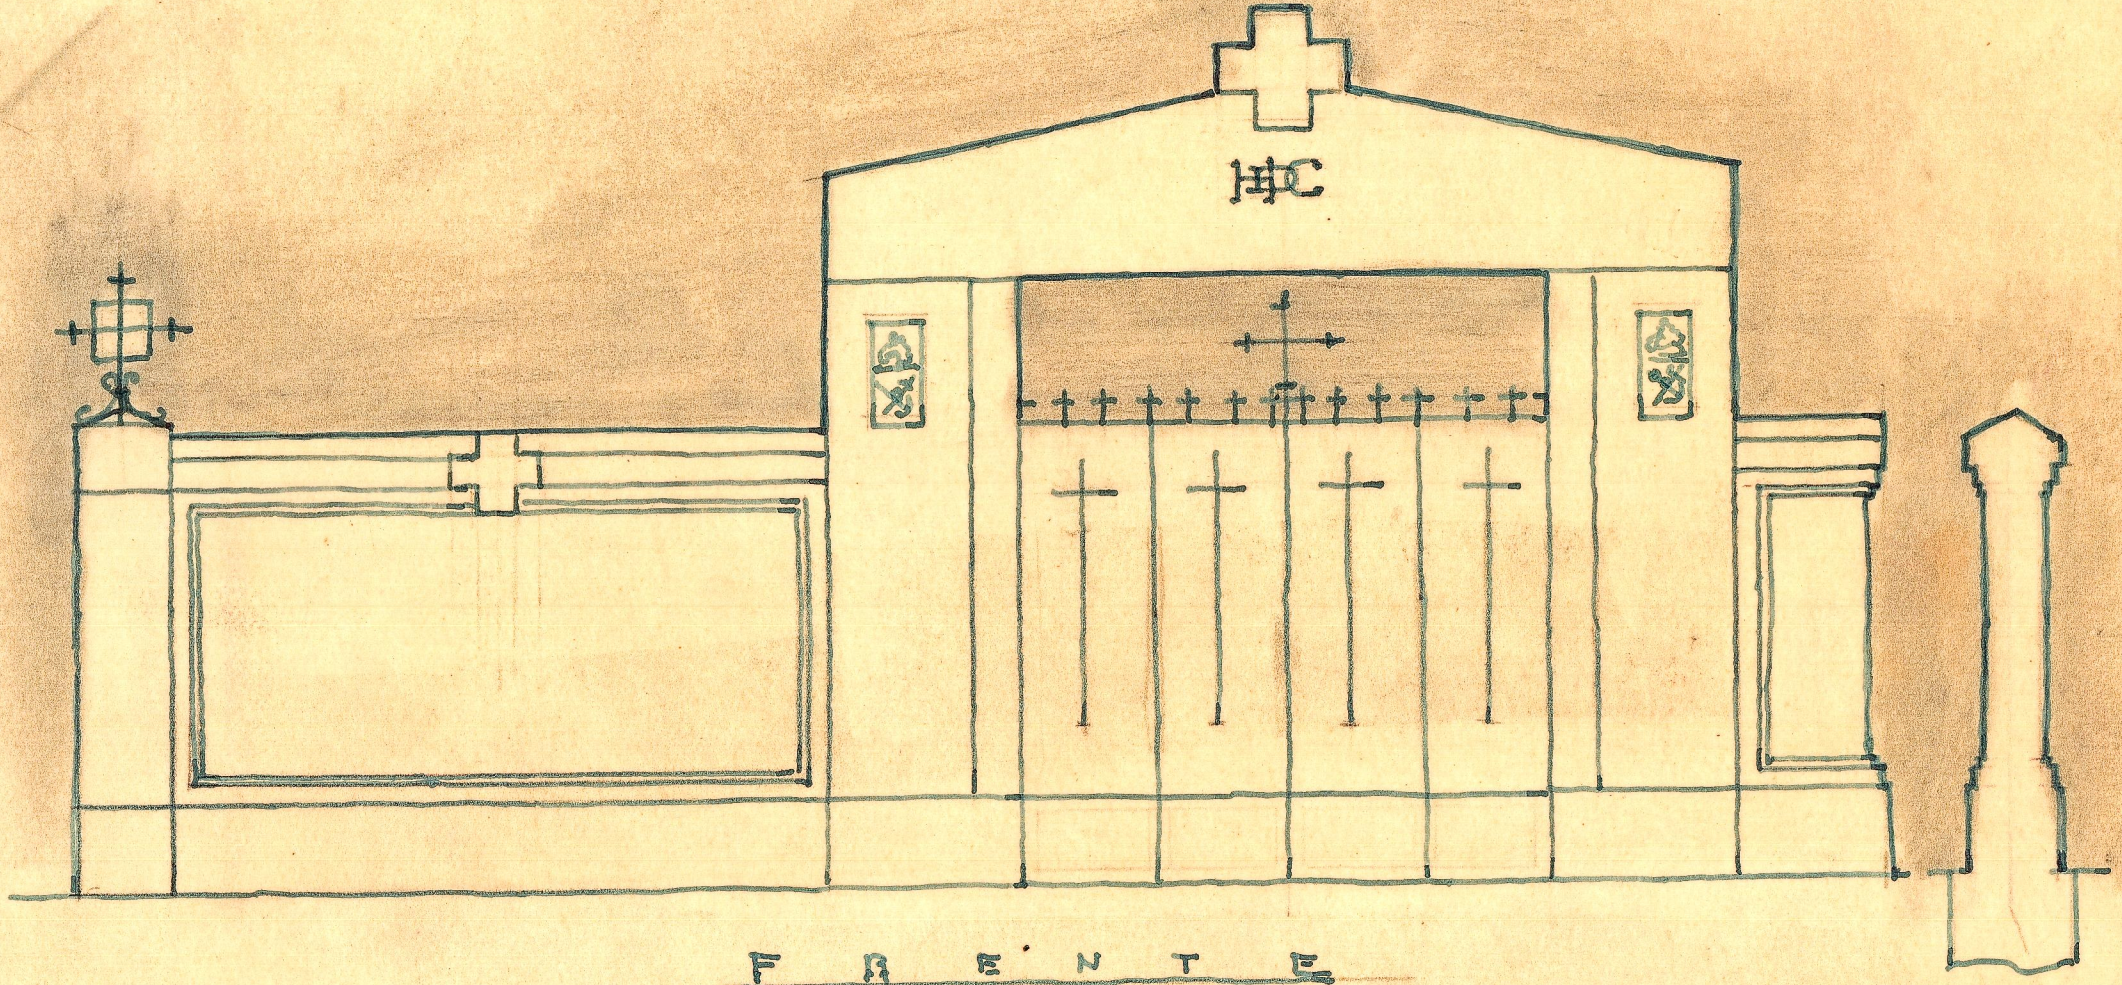

F R O N T

SECCION