




DETALLE CONSTRUCTIVO-1 E-1/10

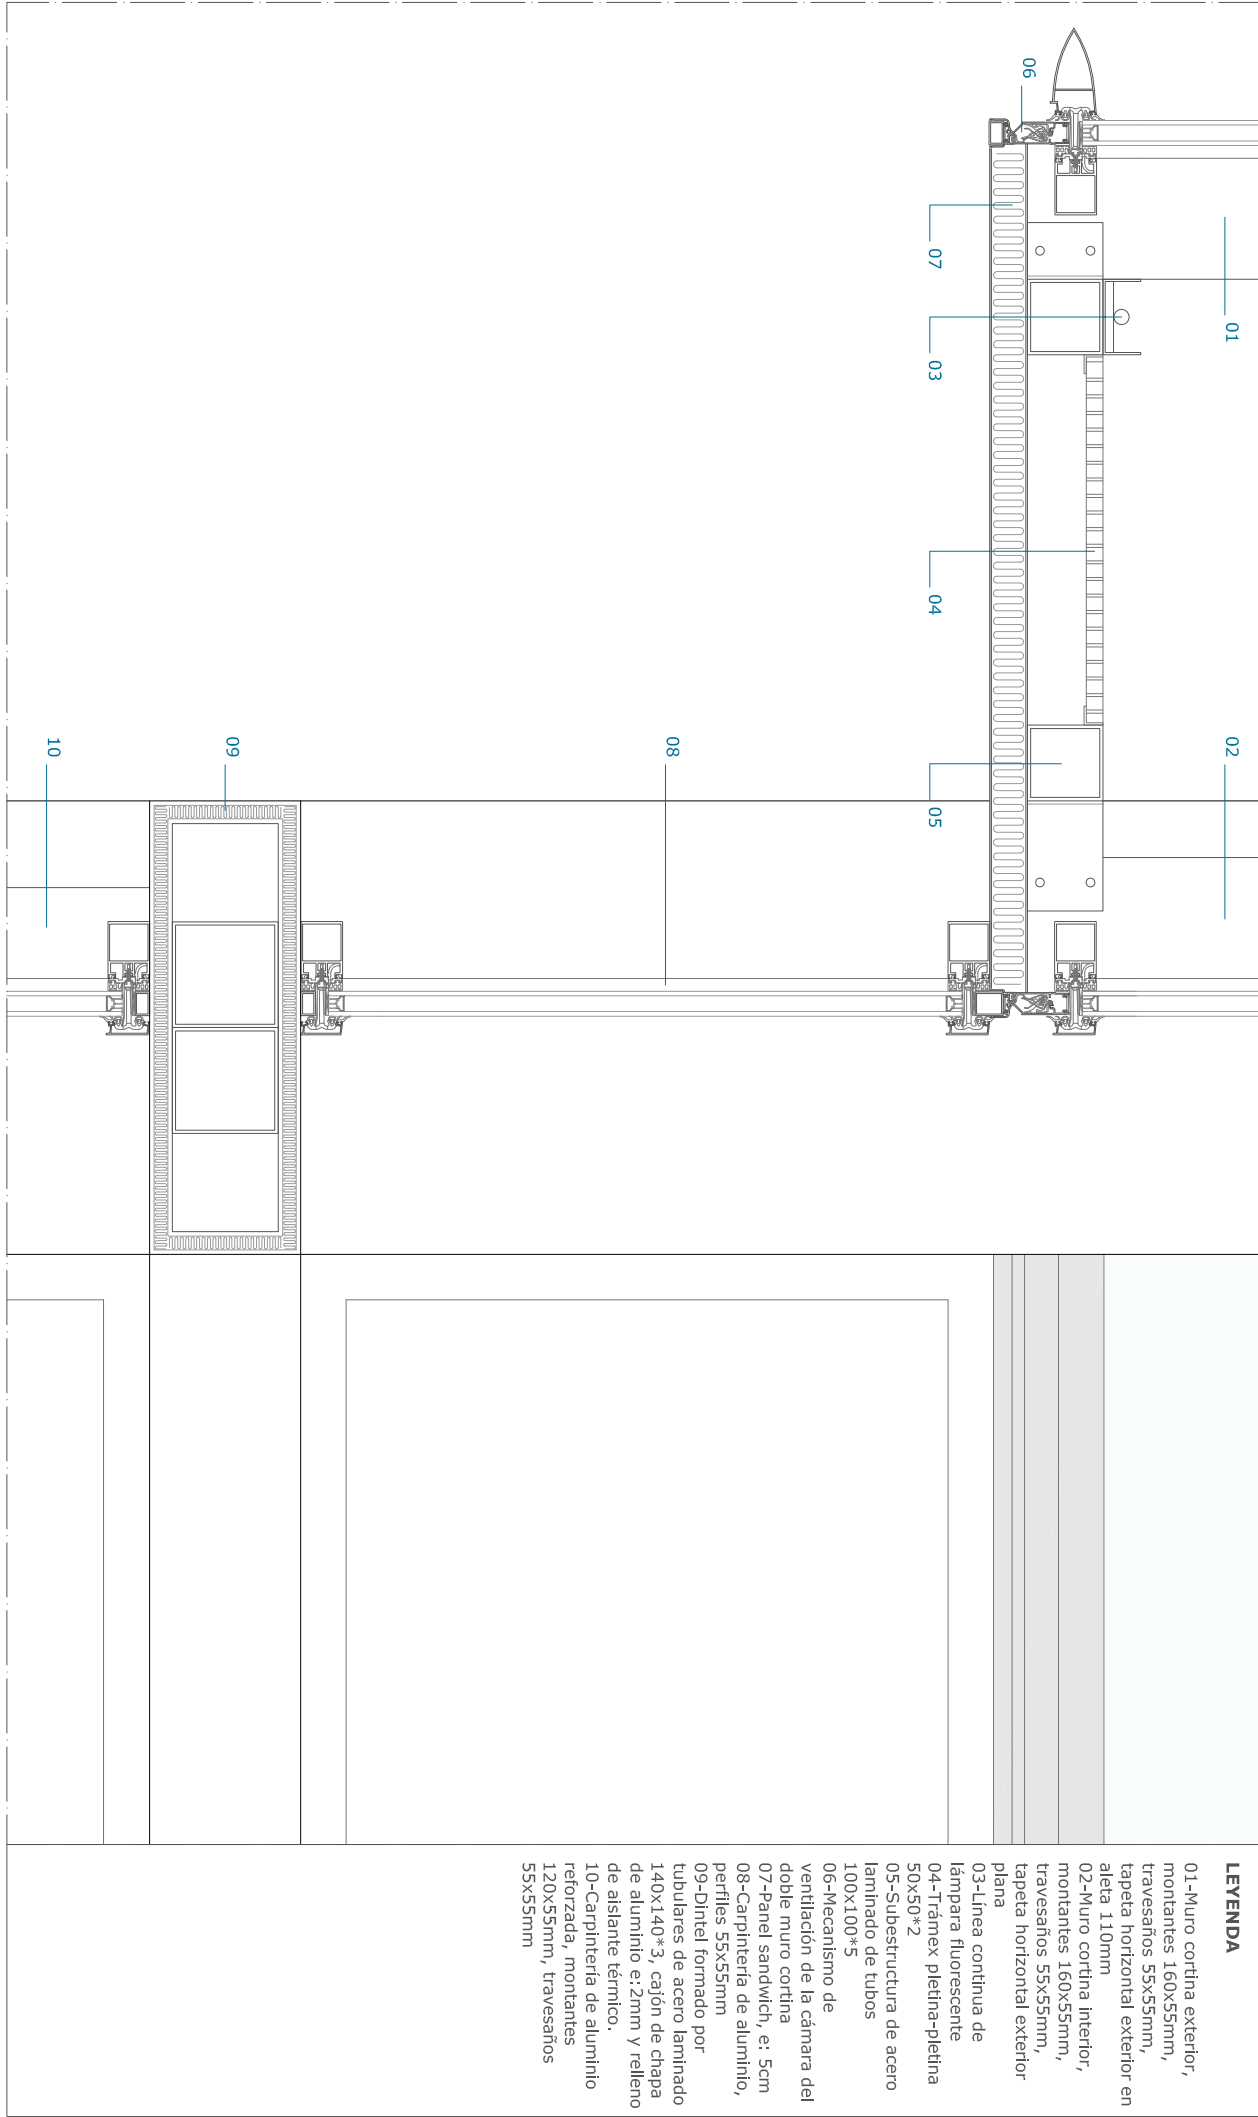


DETALLE CONSTRUCTIVO-2 E-1/10

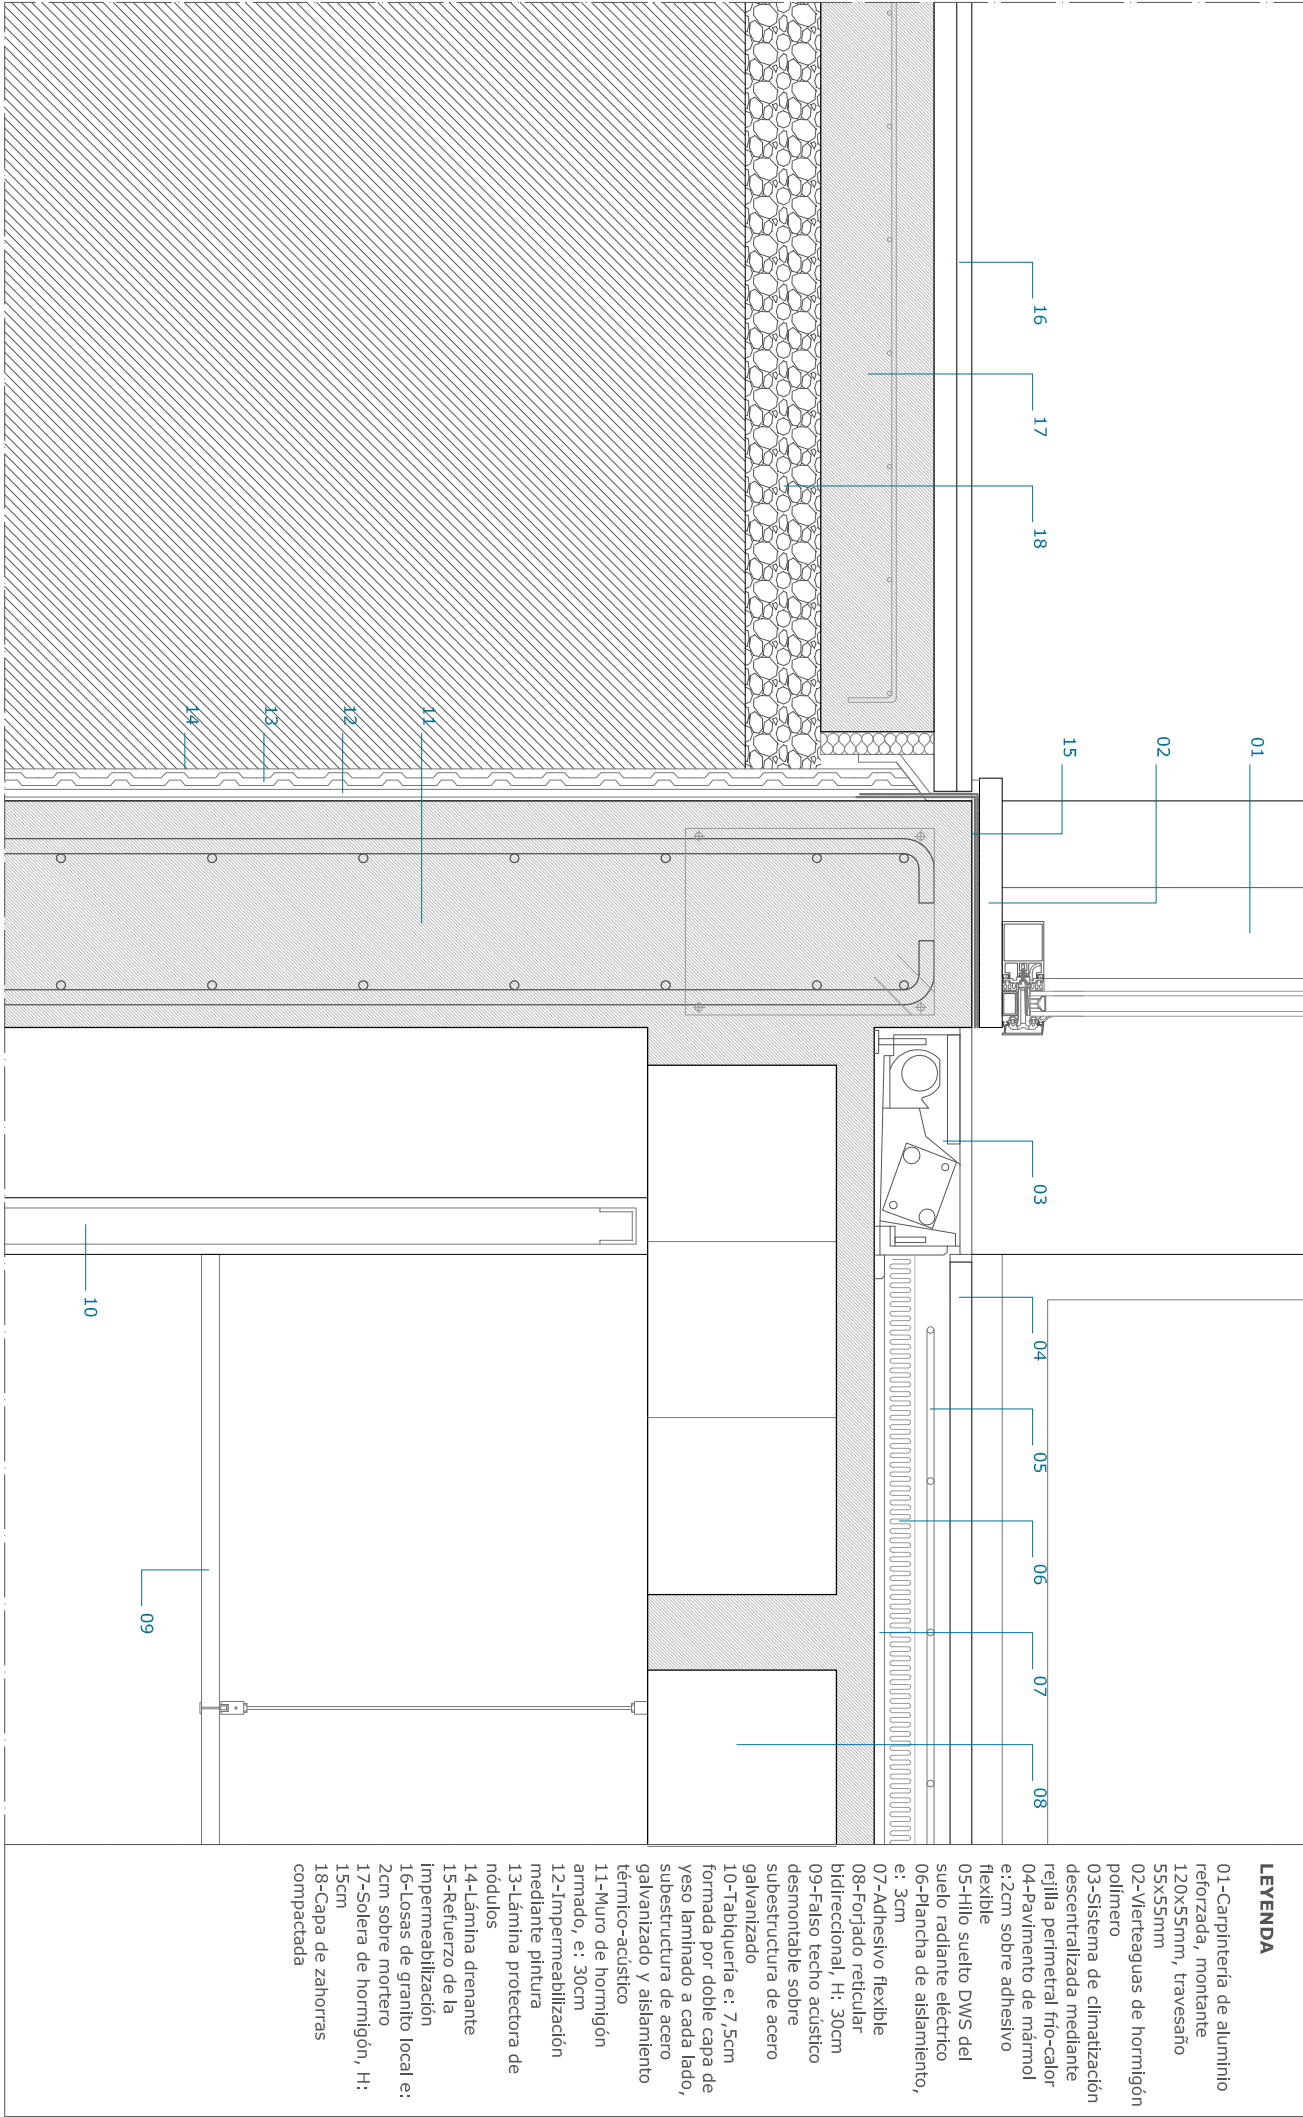


DETALLE CONSTRUCTIVO-5 E-1/10

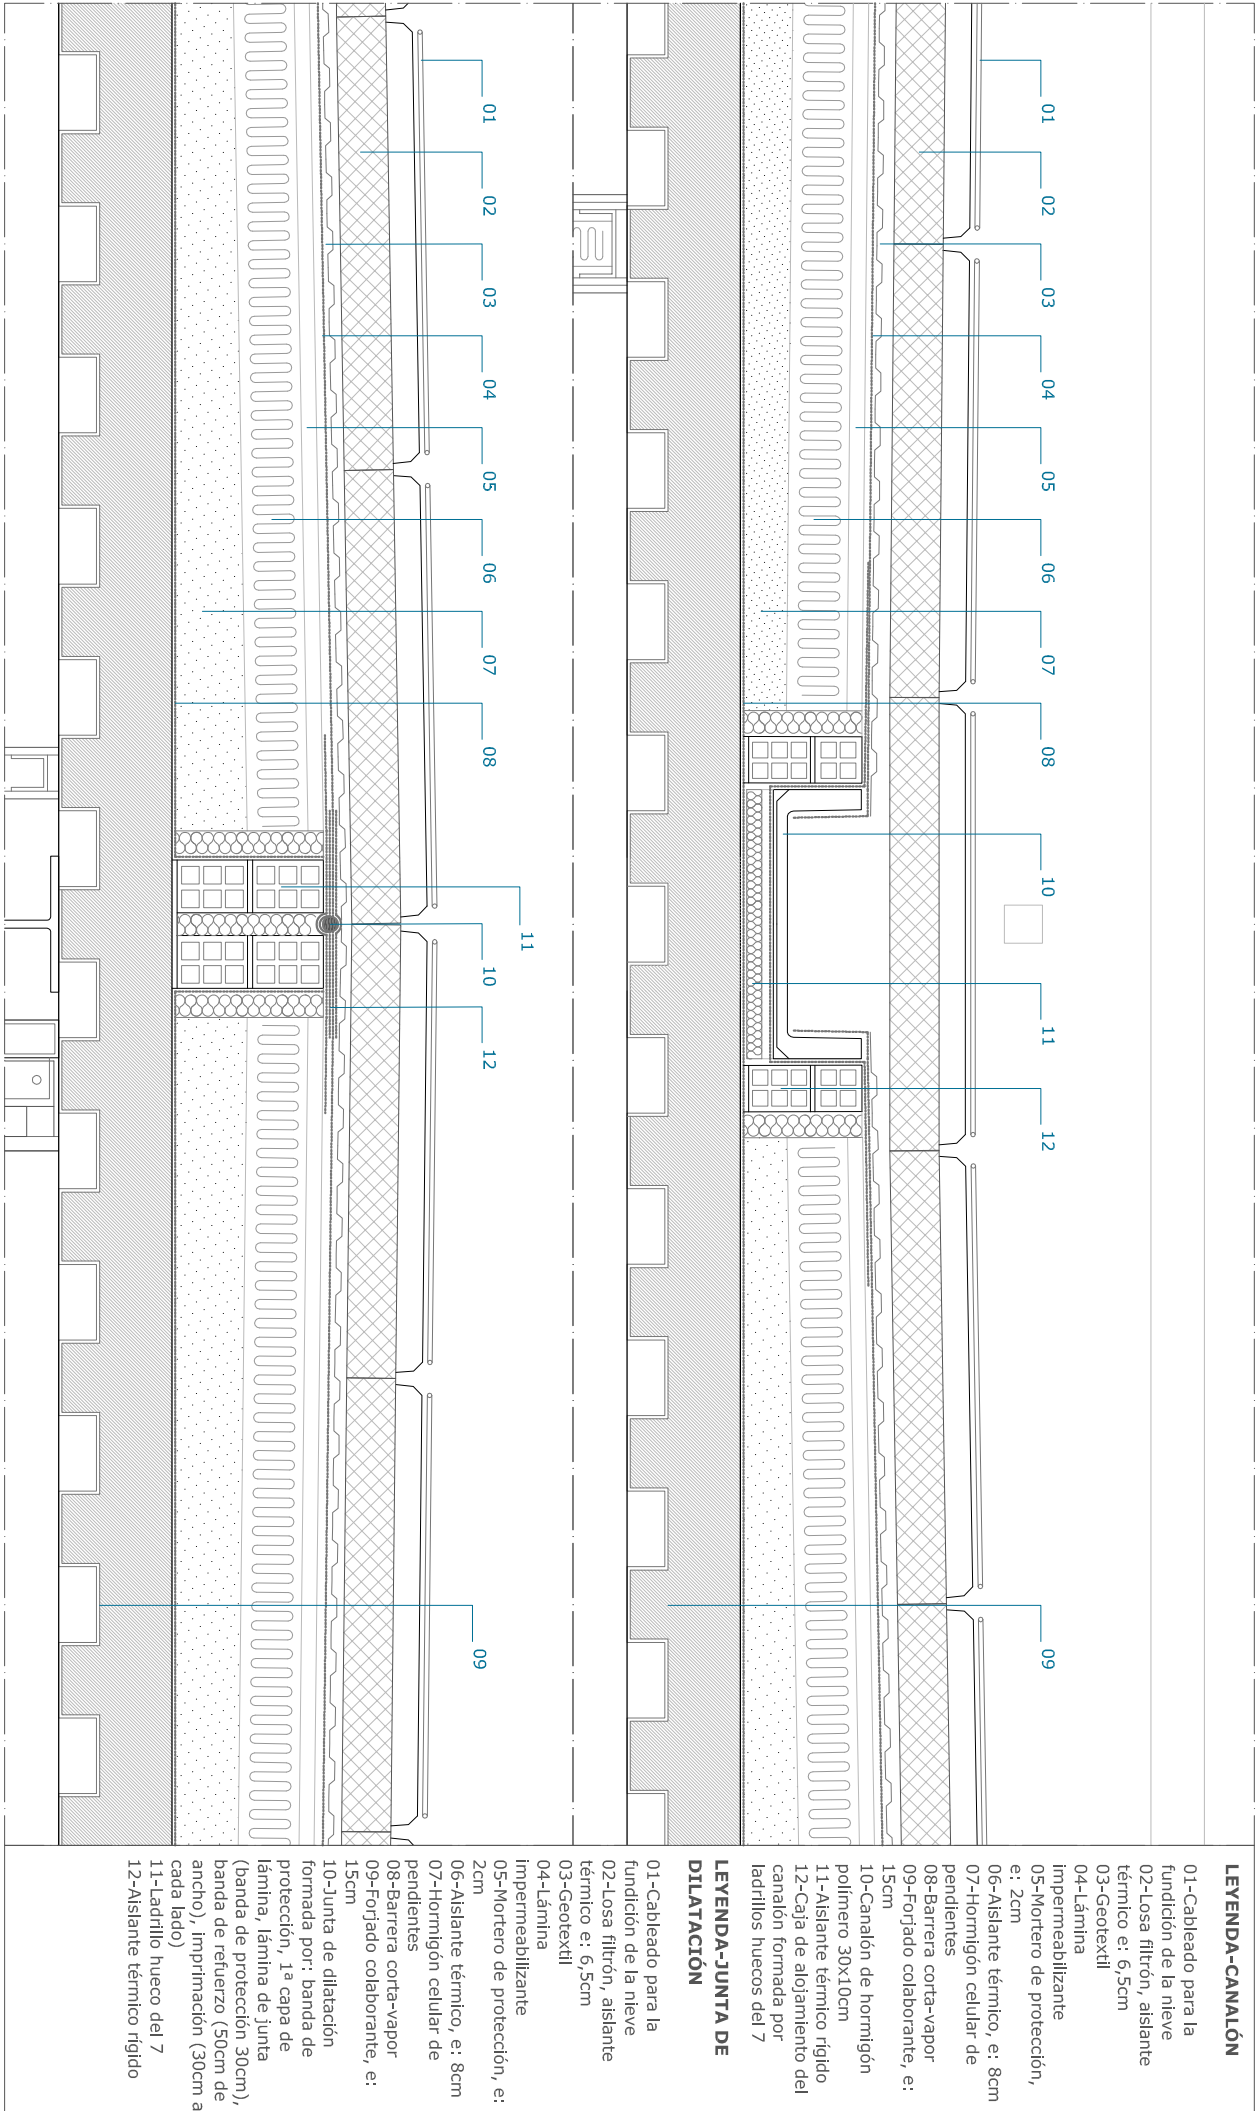

DETALLE CONSTRUCTIVO-3 E-1/10

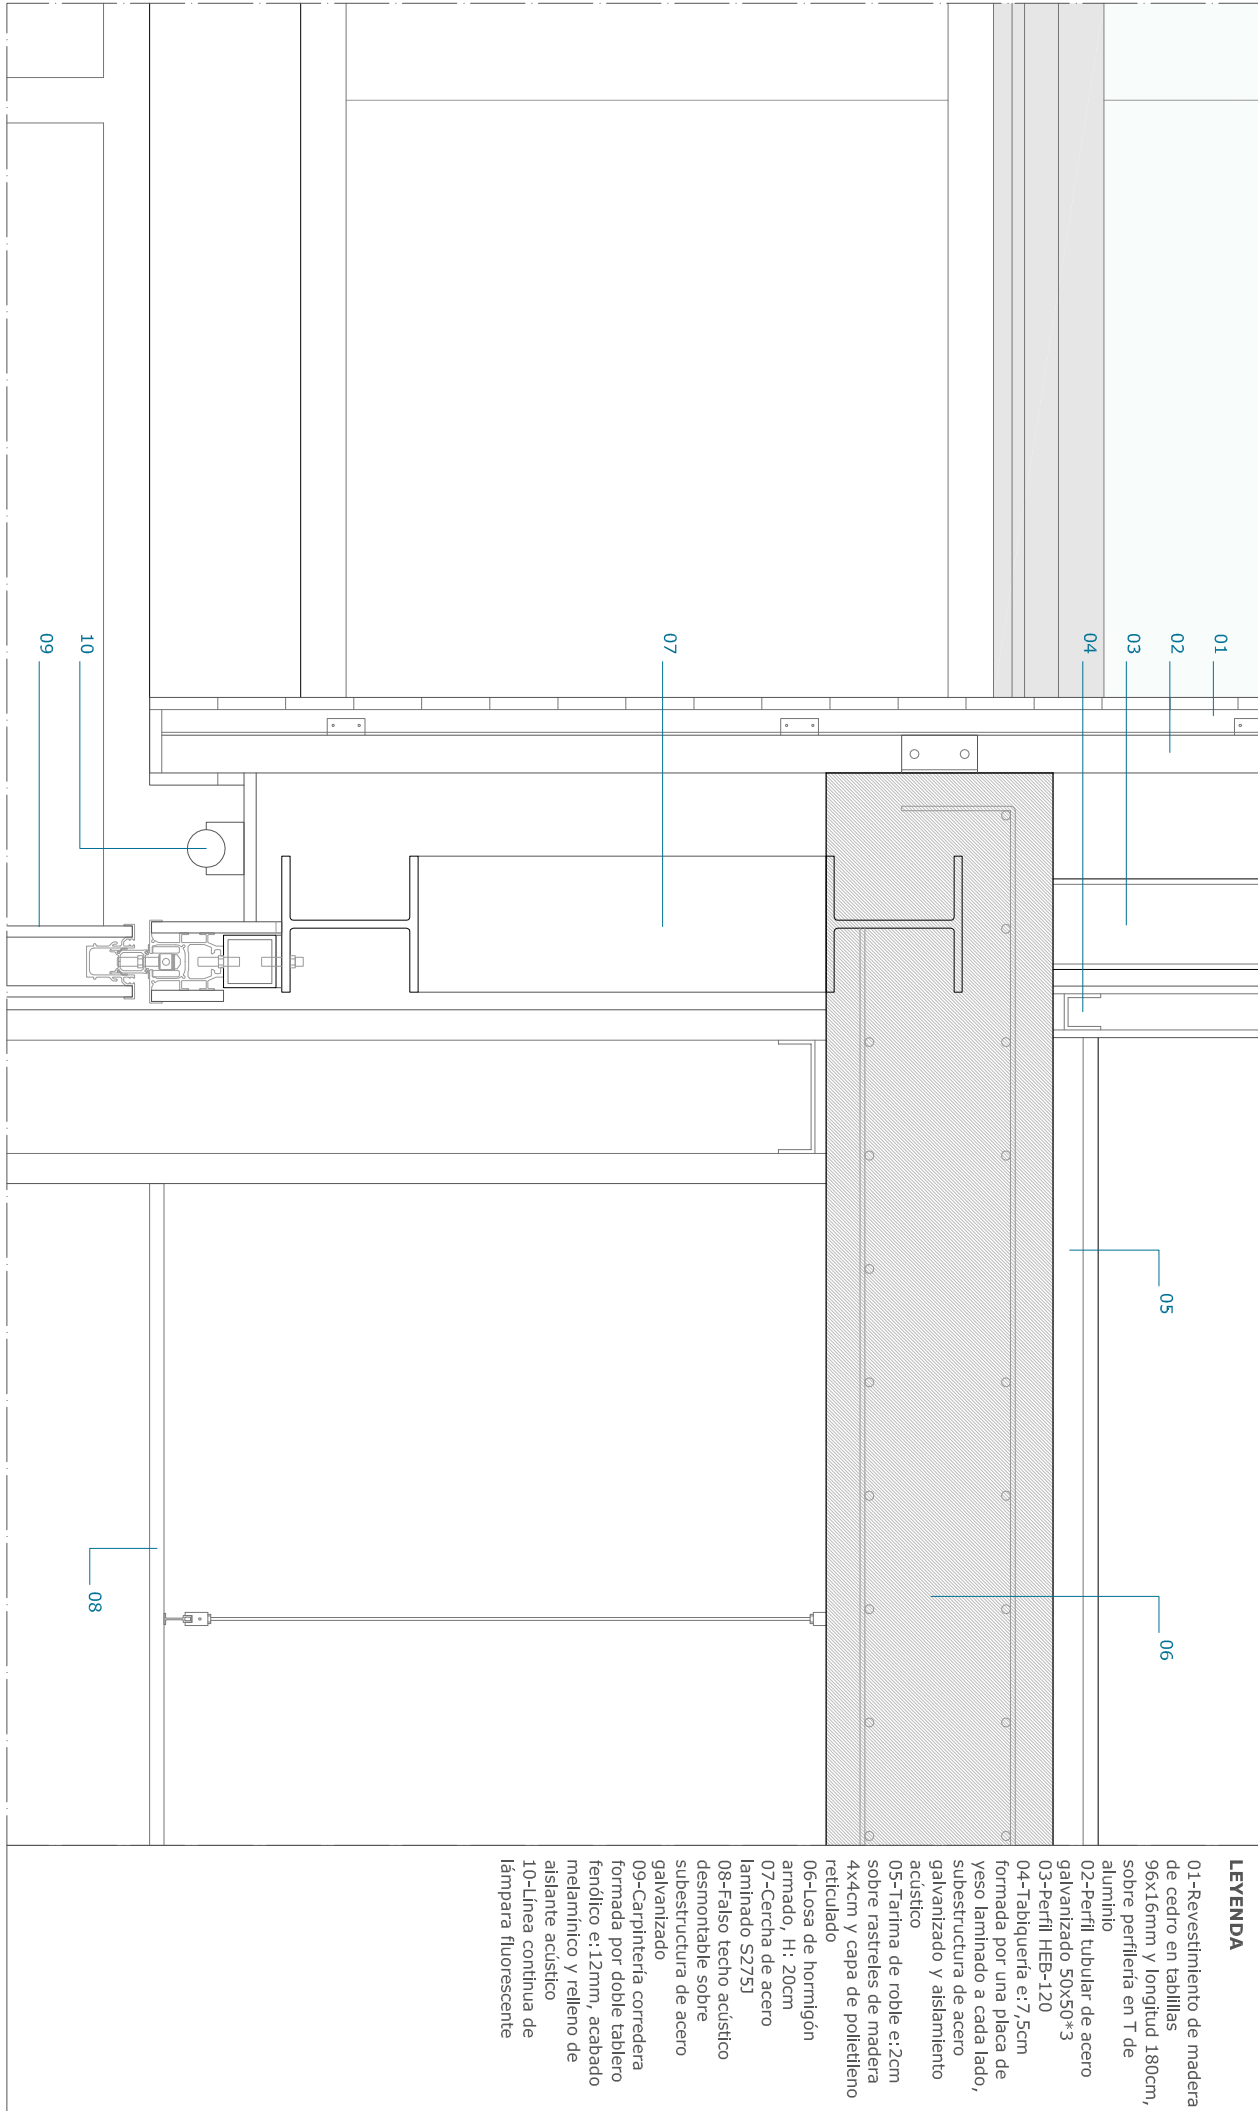

DETALLE CONSTRUCTIVO-4 E-1/10

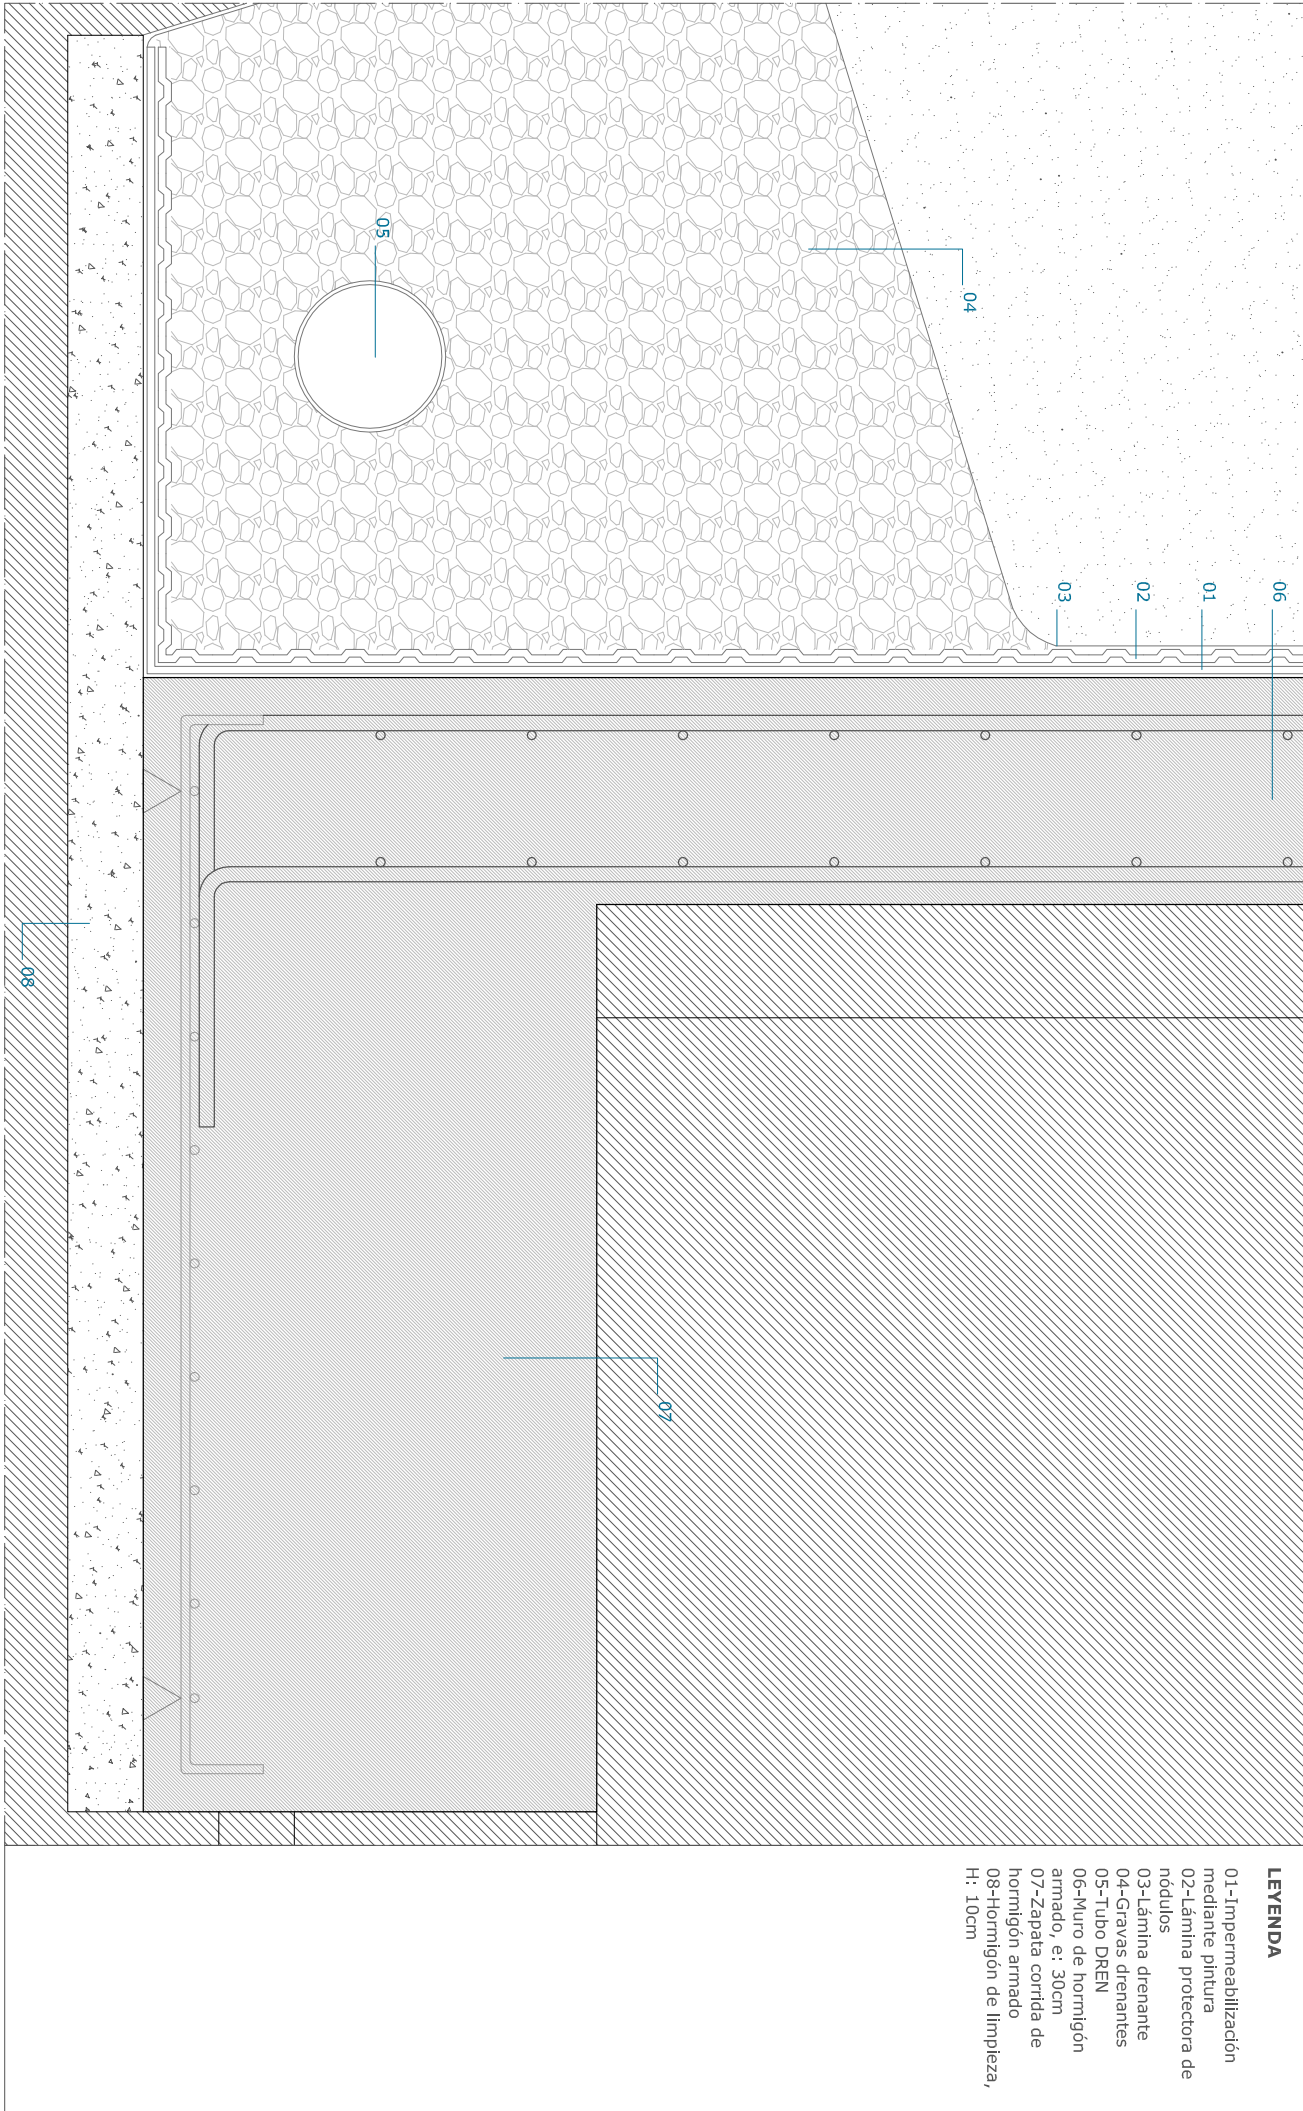

DETALLE CONSTRUCTIVO-6 E-1/10

