



/250


PLANTAS SEGUNDA A QUINTA E: 1/250

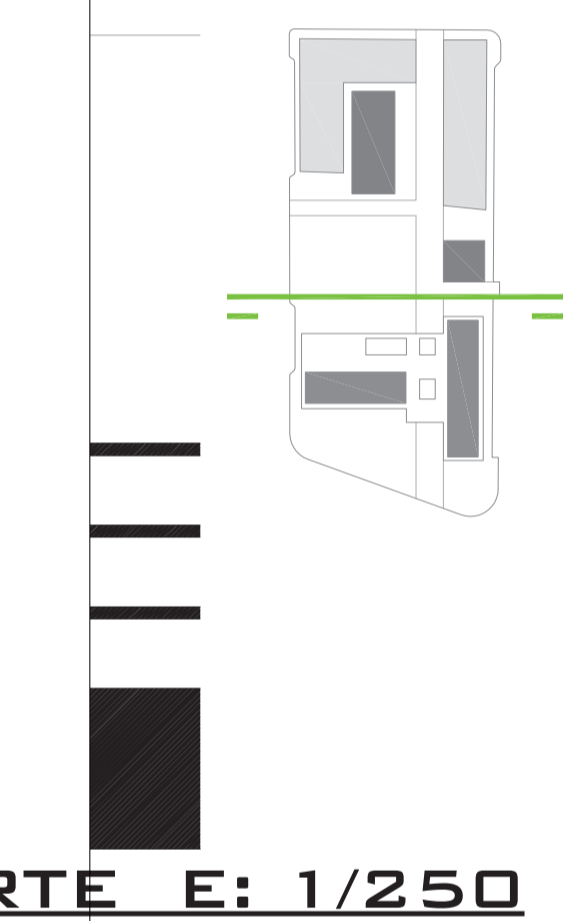


RTE E: 1/250

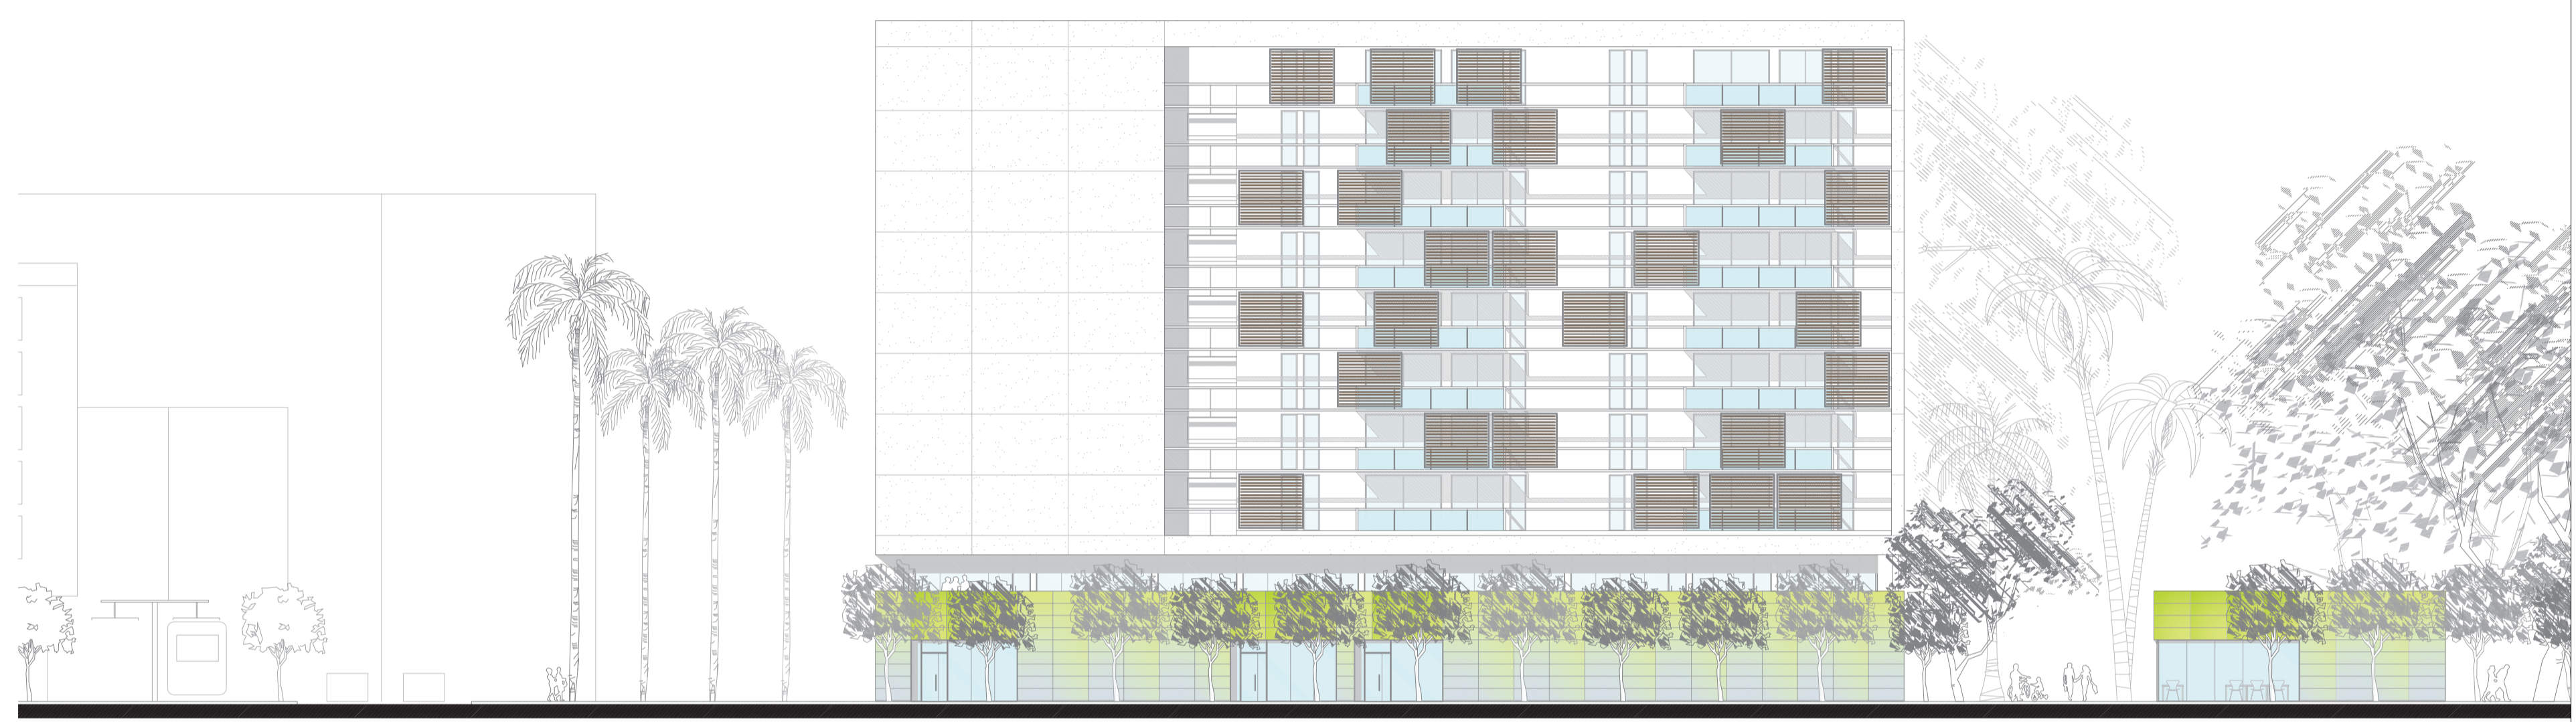

ALZADO

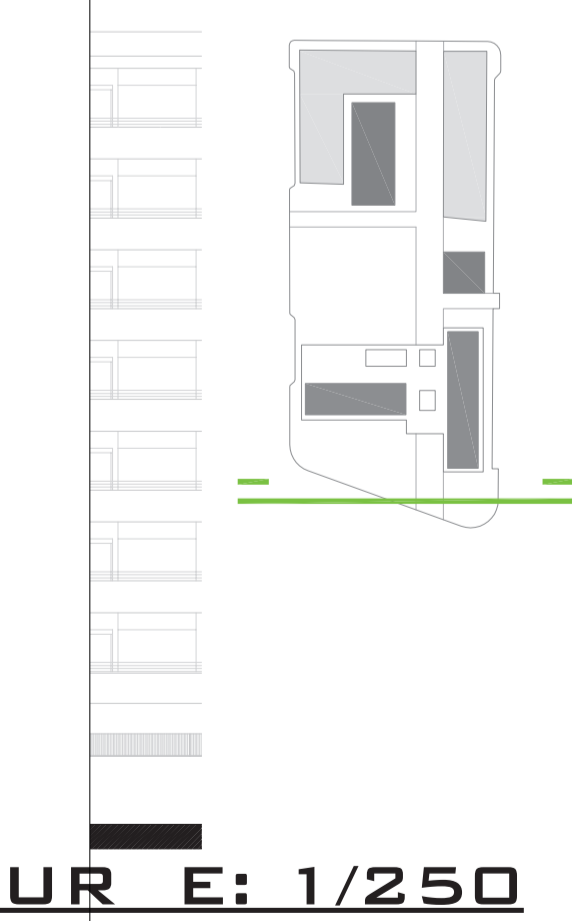

UR E: 1/250

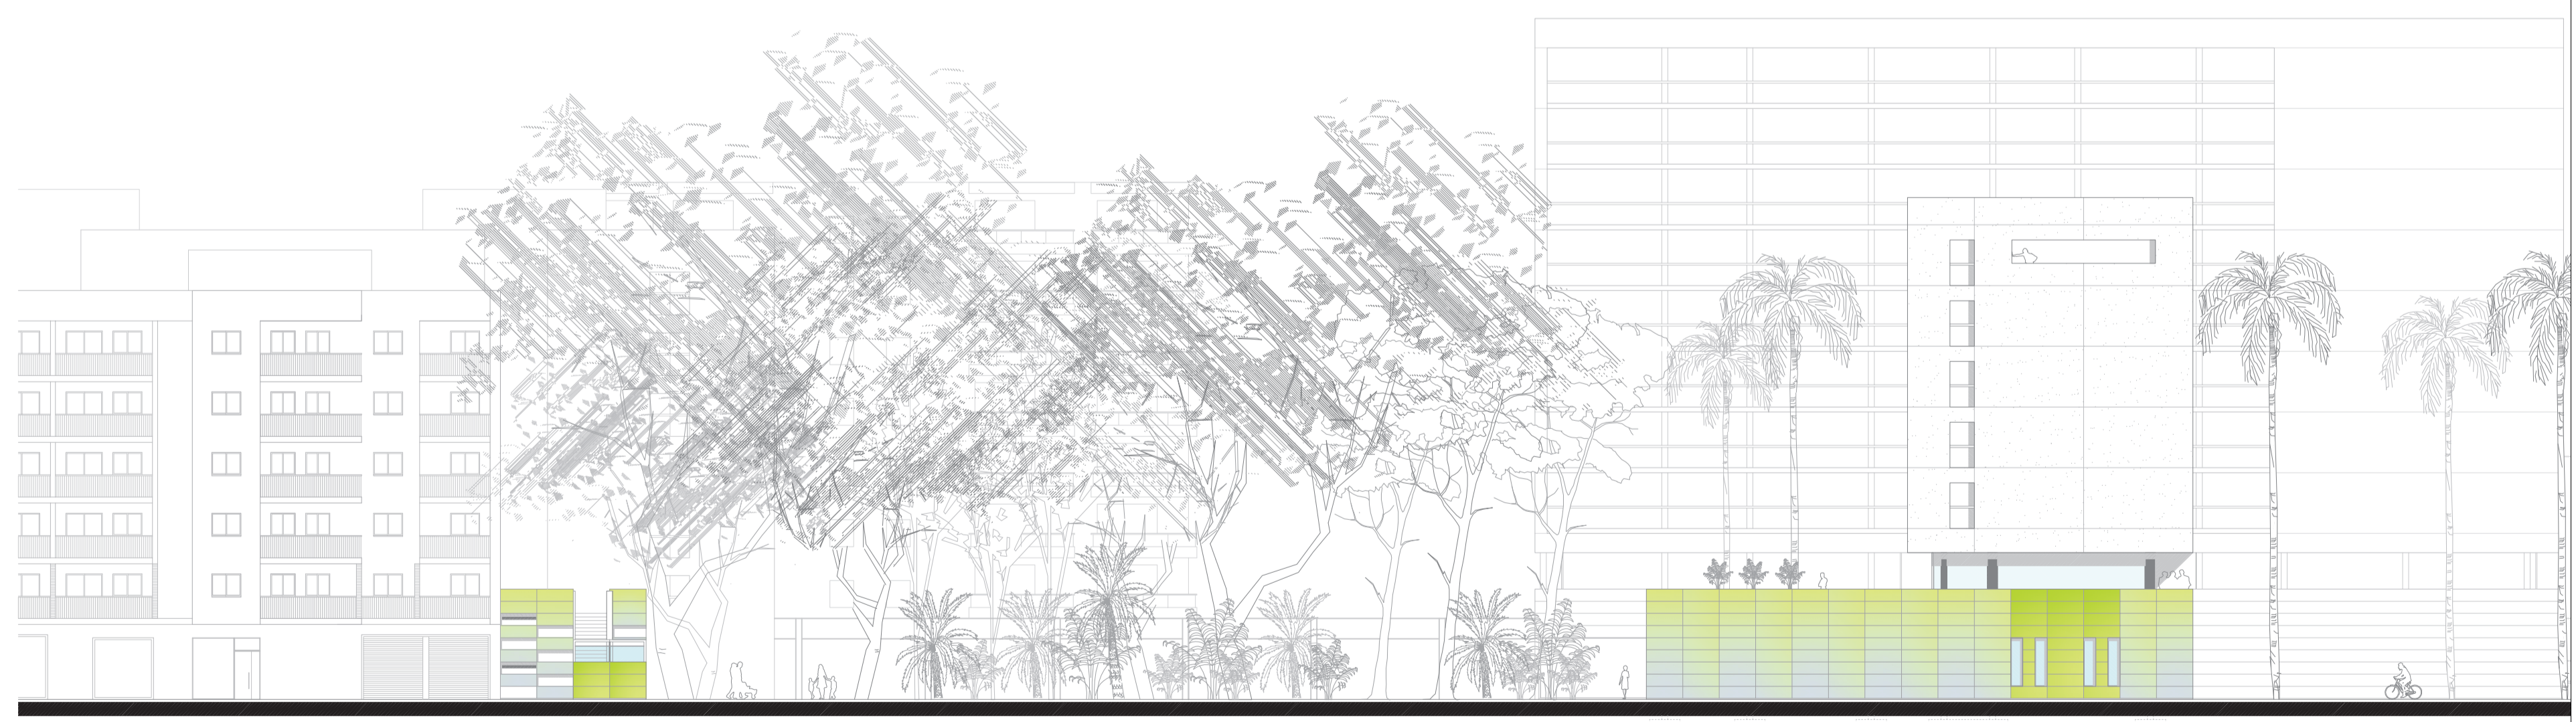

ALZADO