




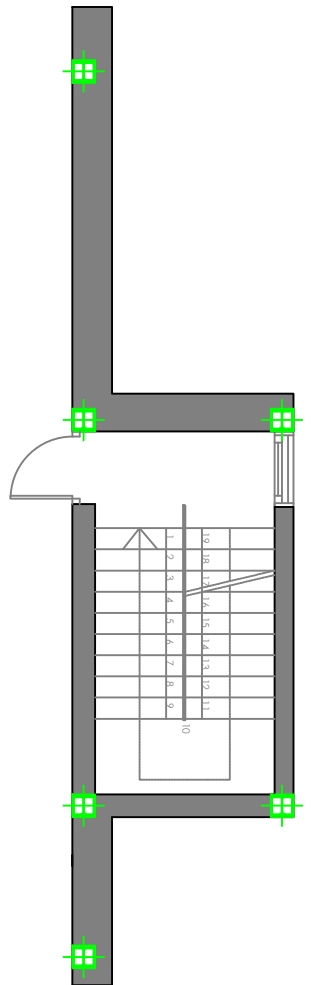
 
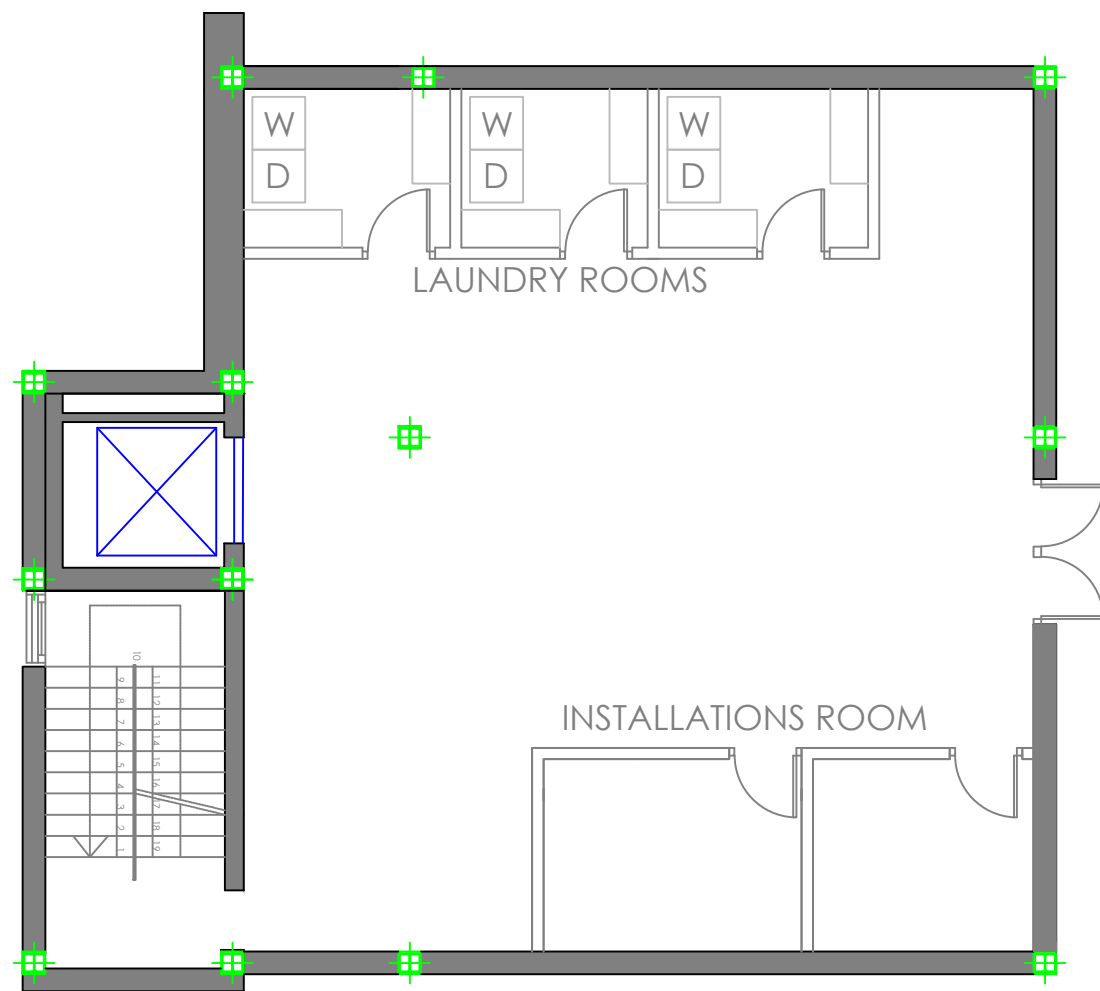
	ATHLETE RESIDENCE NISSAN	12/06/2013
	LOCATION DRAWING	SCALE 1:5000
	FARAKOS RICÓS, ANDREAS PÉREZ ESCRIBANO, EDUARDO	1

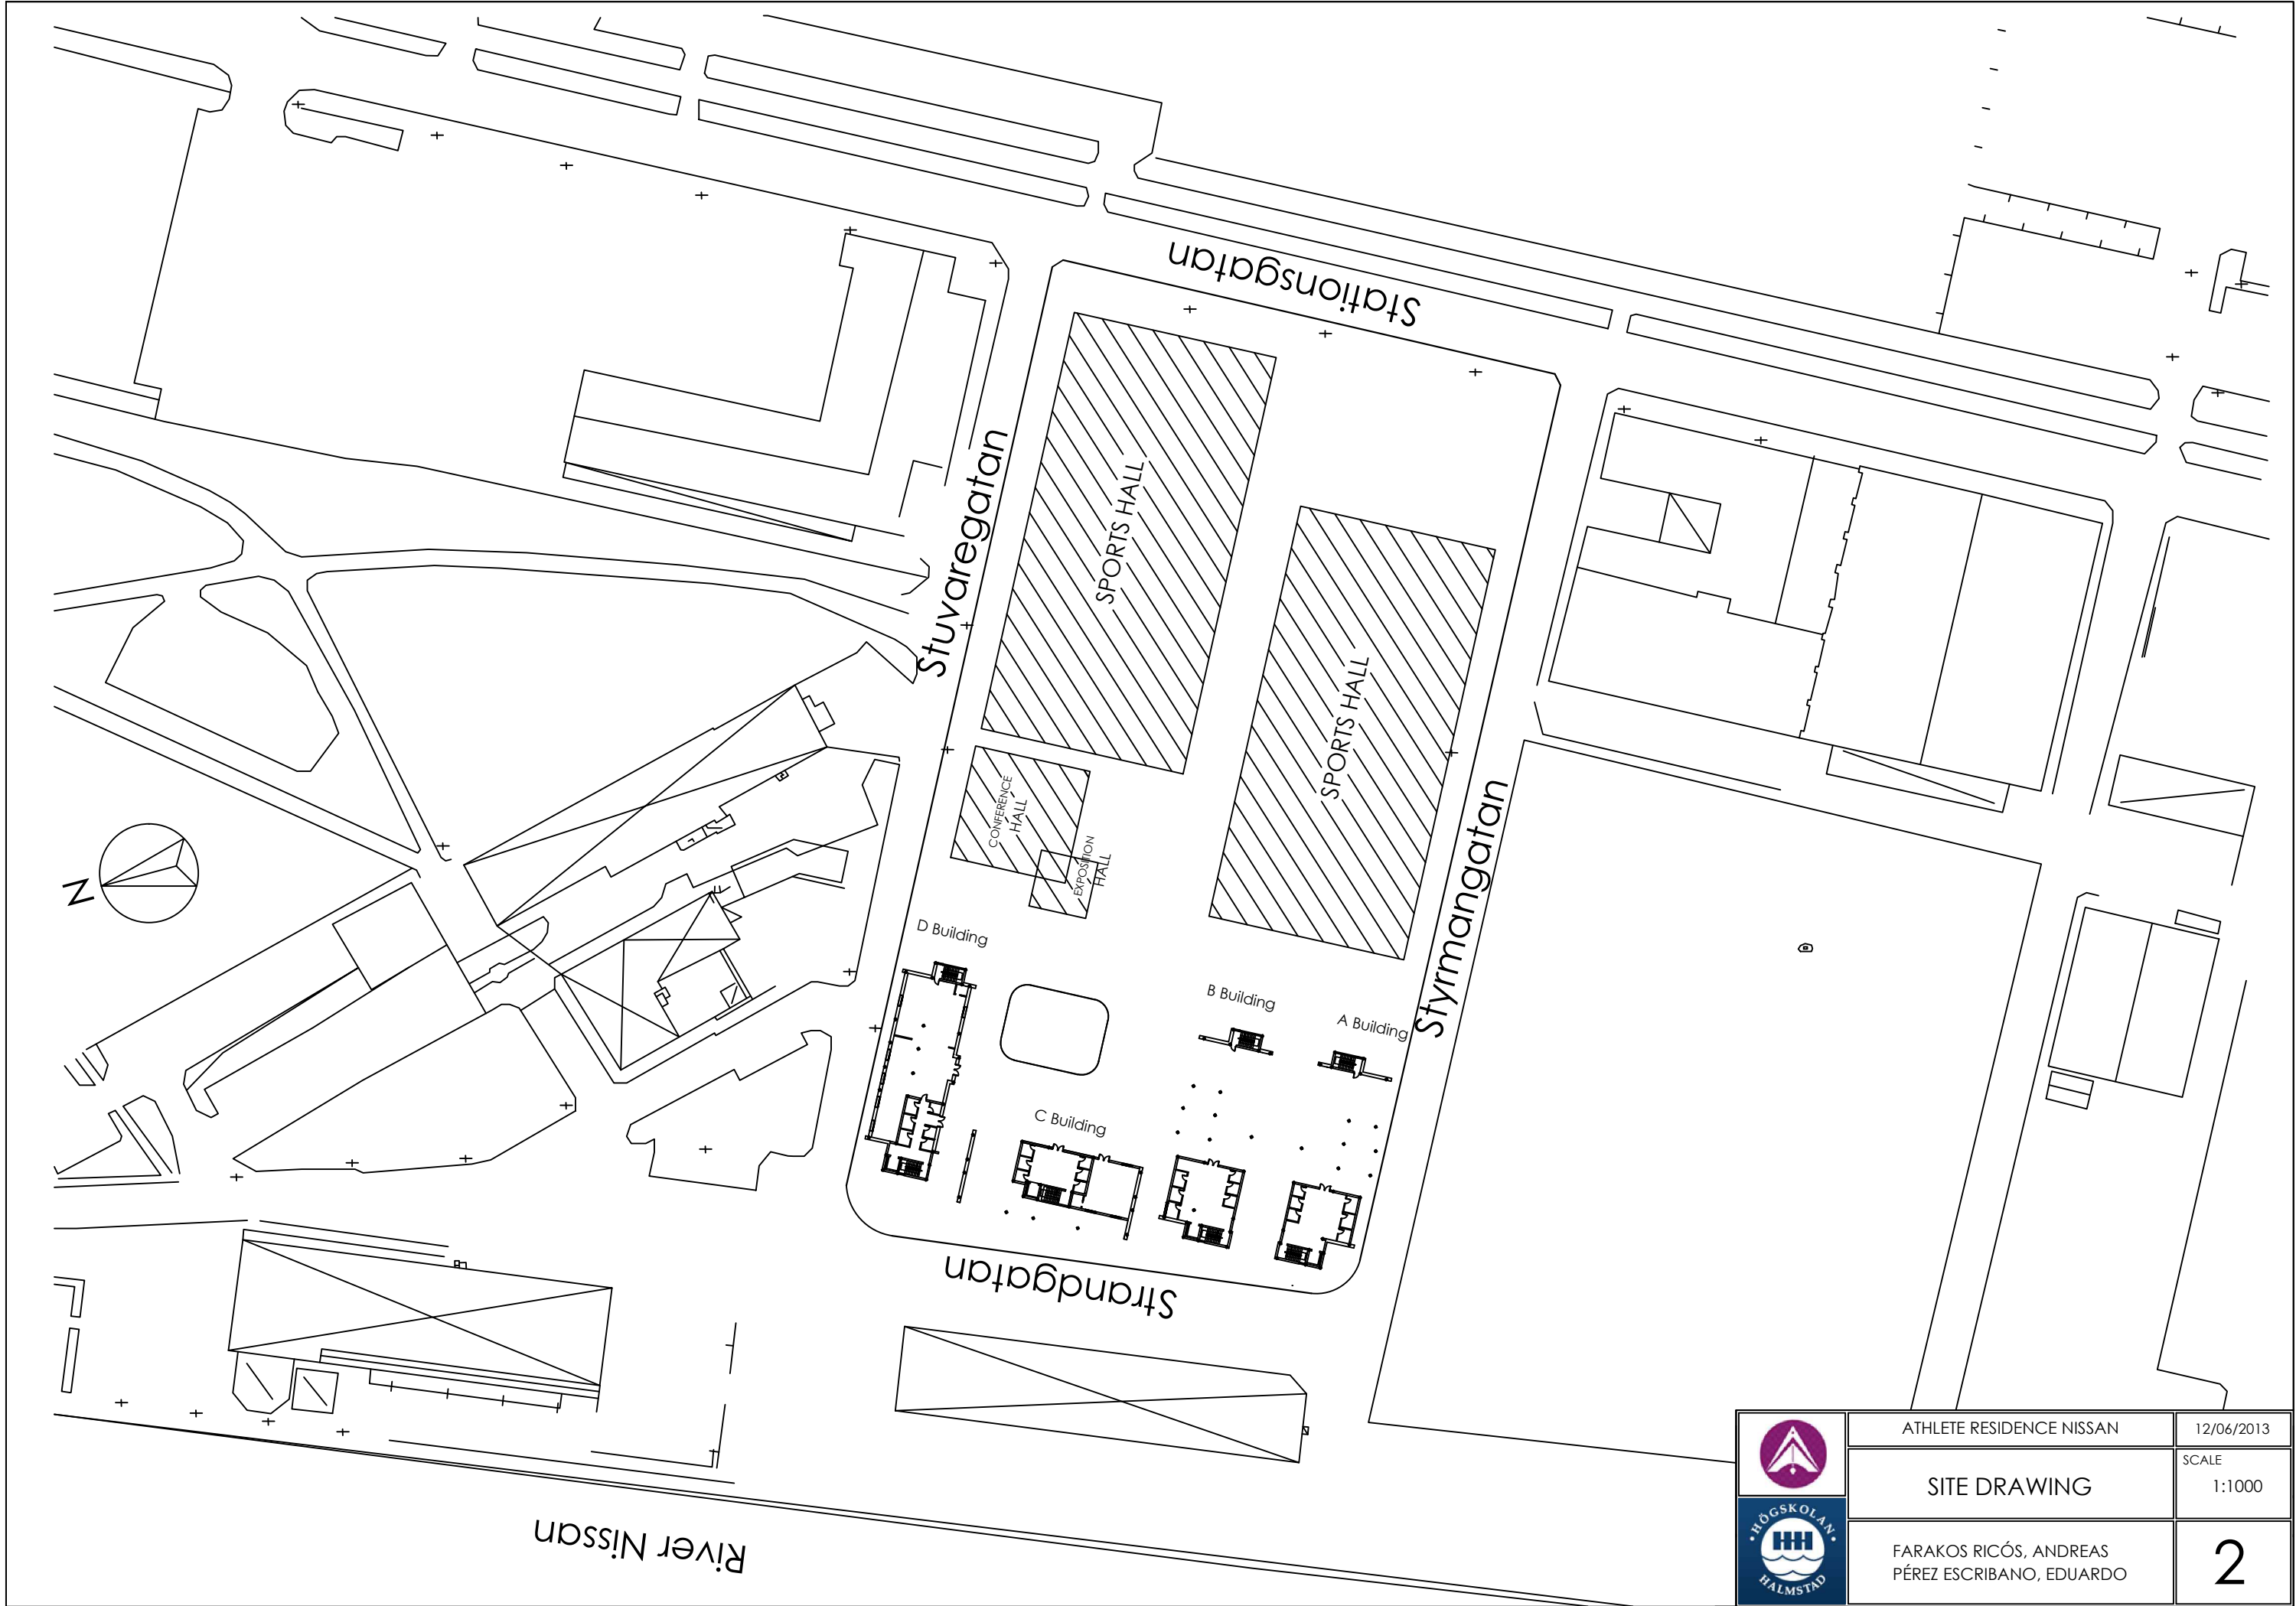

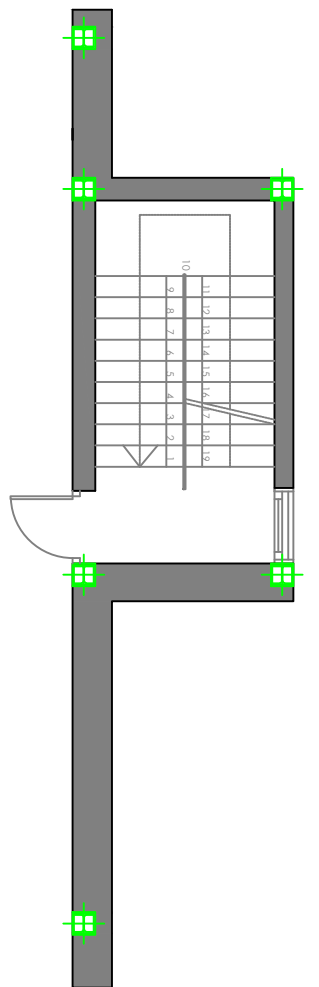


ATHLETE RESIDENCE NISSAN	12/06/2013
SITE DRAWING	SCALE 1:1000
FARAKOS RICÓS, ANDREAS PÉREZ ESCRIBANO, EDUARDO	2

 

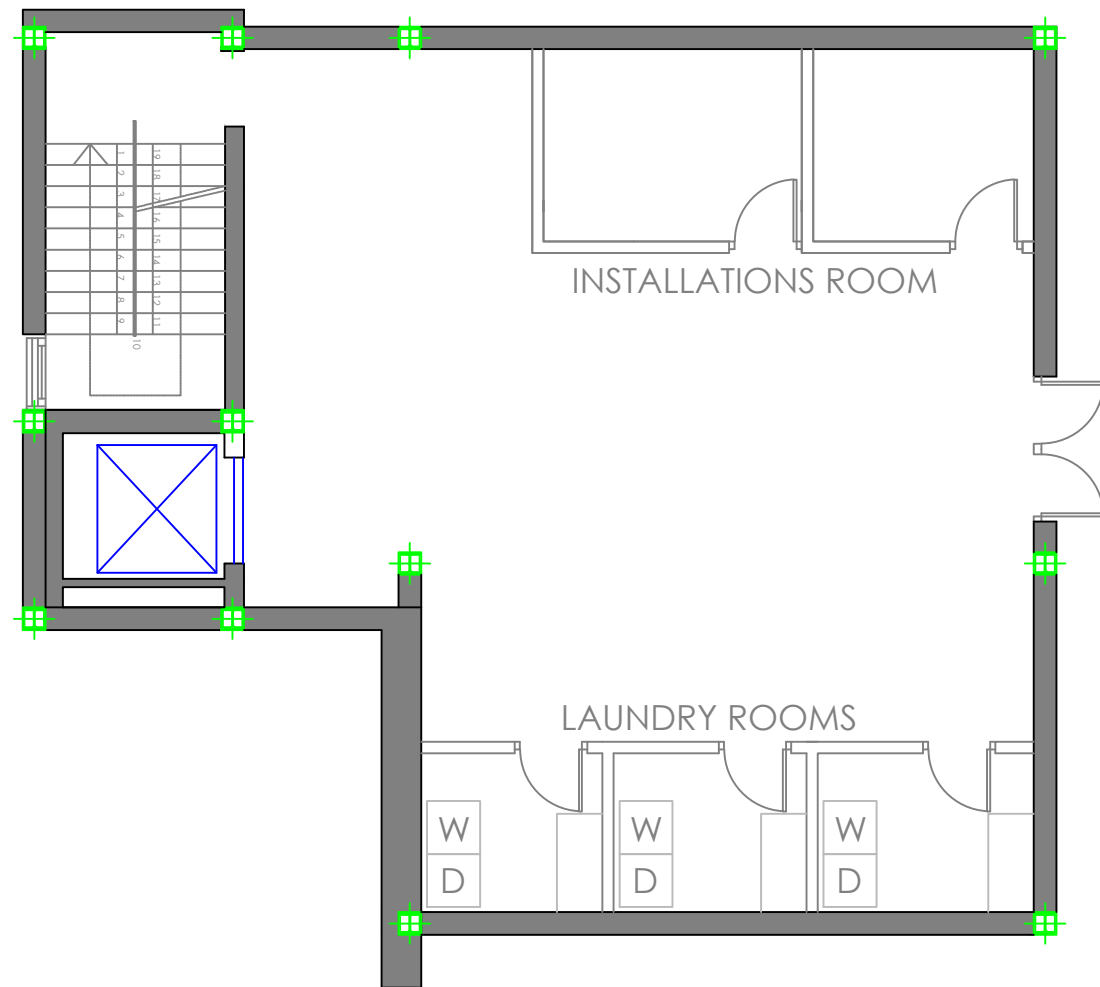


	ATHLETE RESIDENCE NISSAN	12/06/2013
	DISTRIBUTION DRAWINGS: FIRST FLOOR BUILDING A	SCALE 1:100
	FARAKOS RICÓS, ANDREAS PÉREZ ESCRIBANO, EDUARDO	3.1

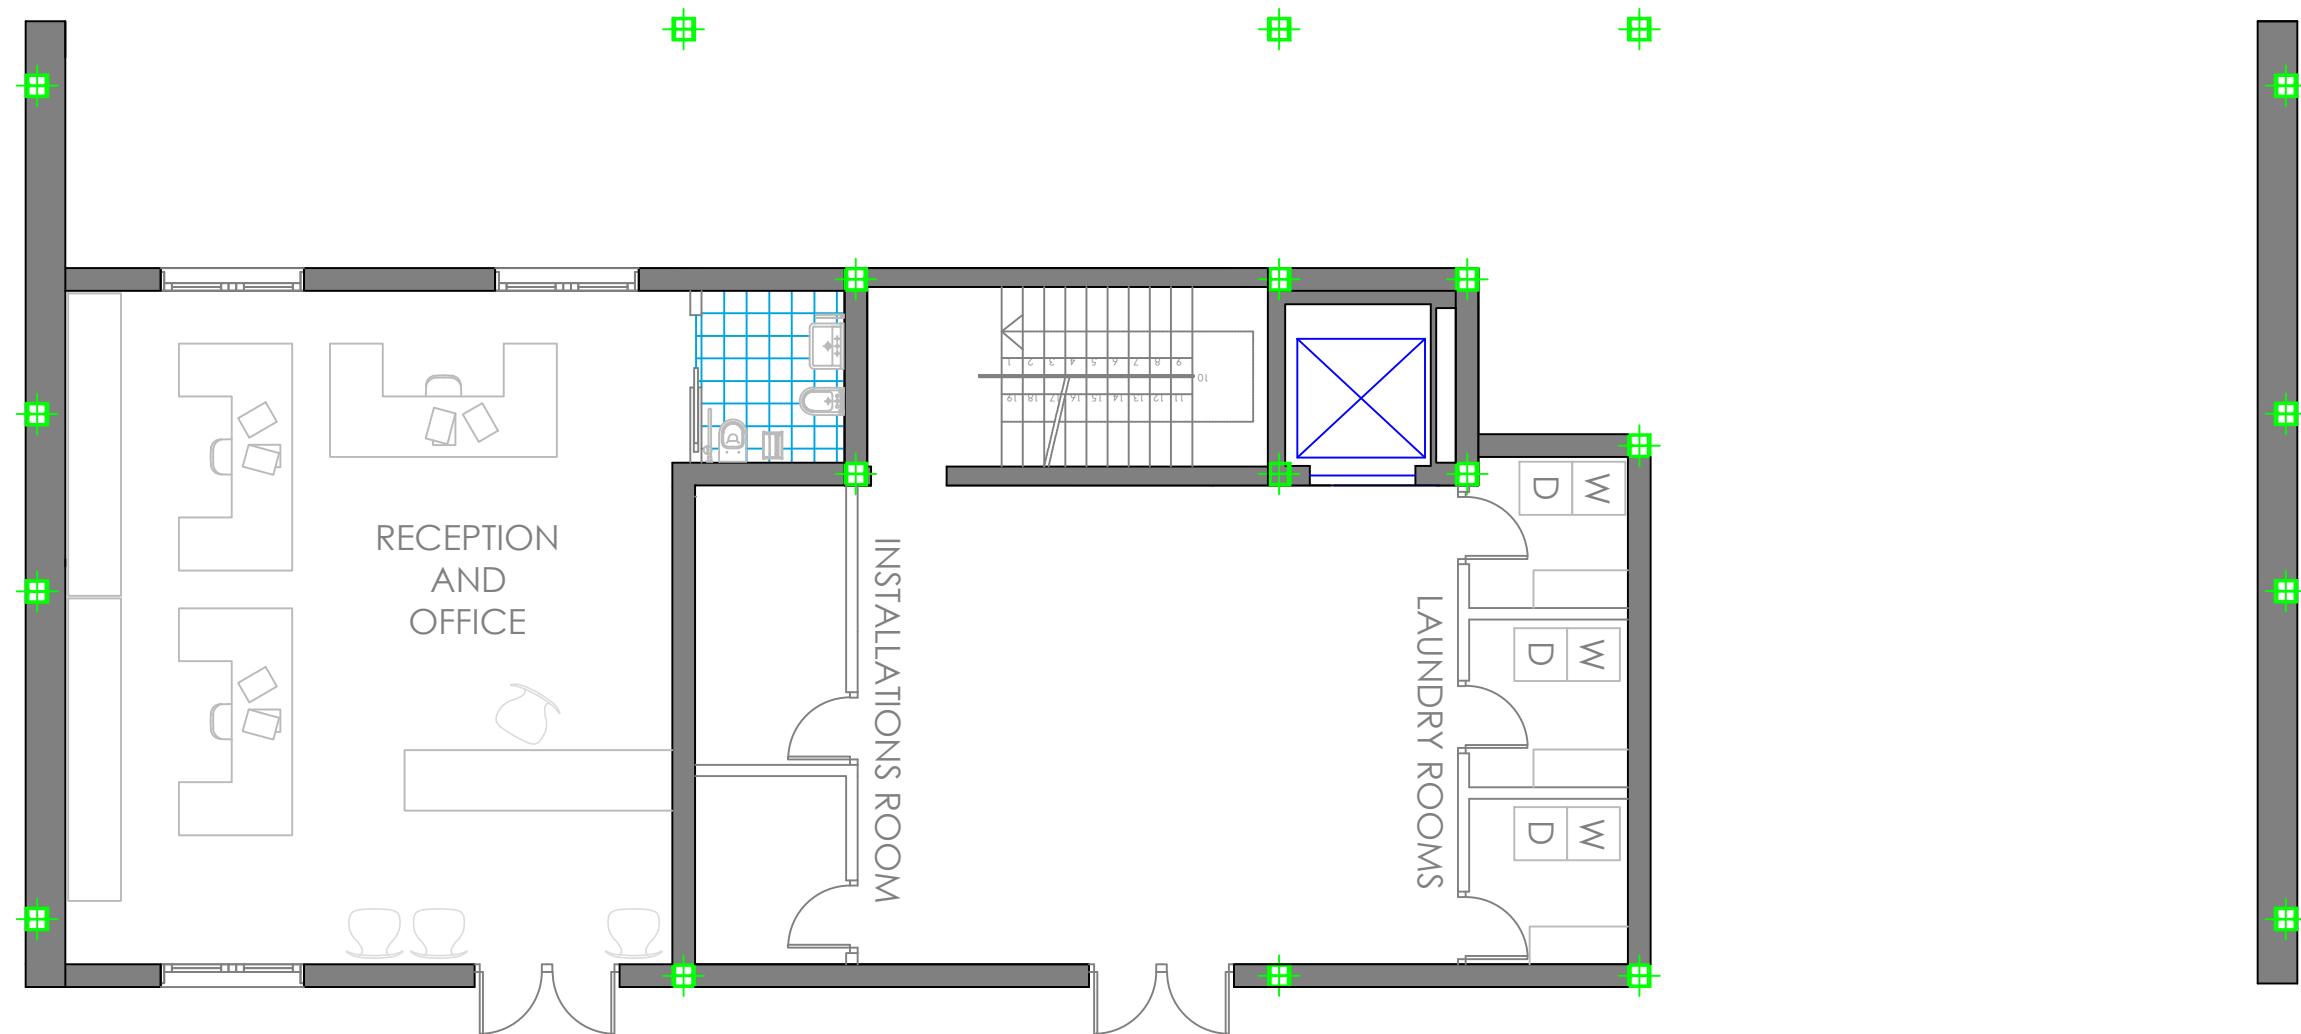


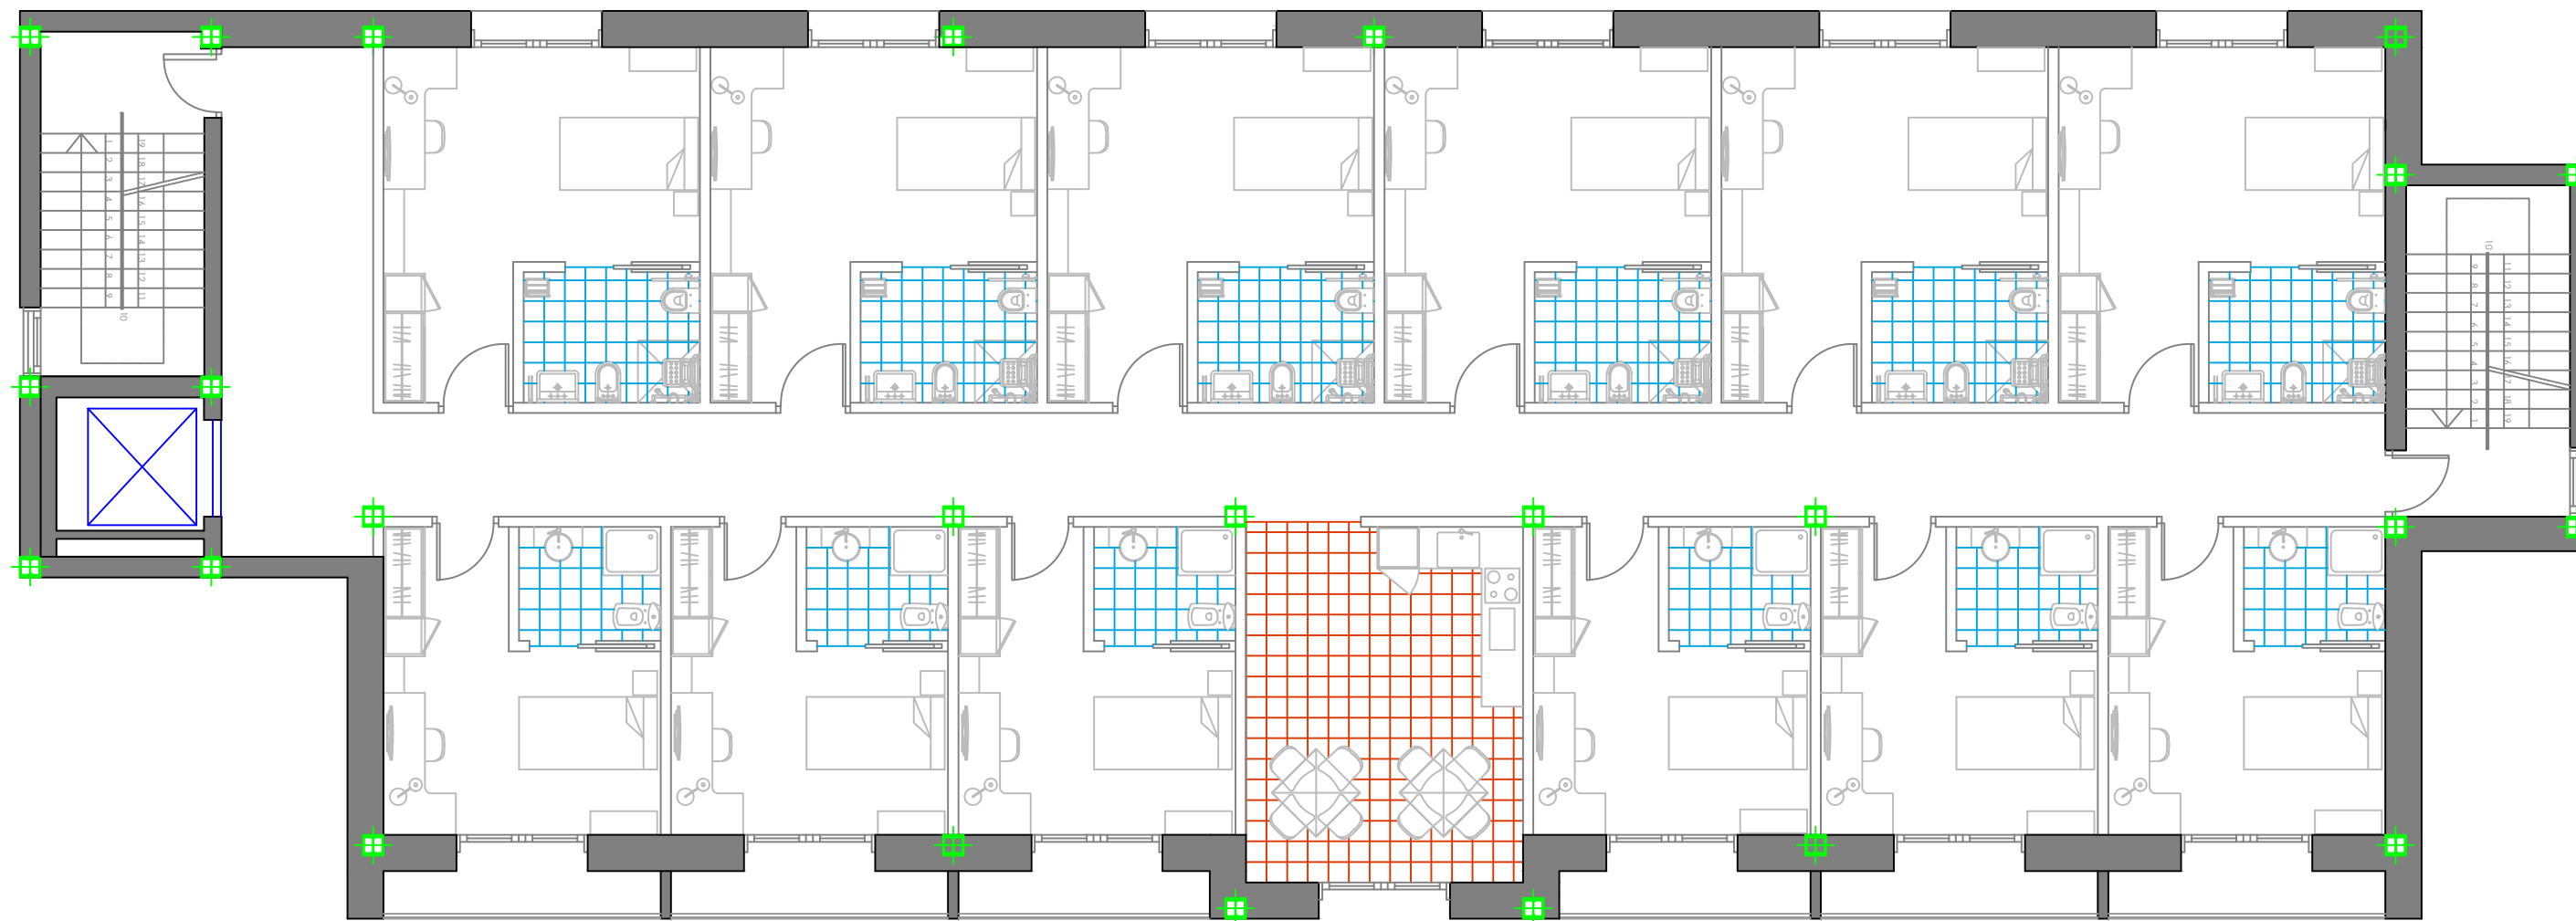
 	ATHLETE RESIDENCE NISSAN	12/06/2013
	DISTRIBUTION DRAWINGS: FIRST FLOOR BUILDING B	SCALE 1:100
	FARAKOS RICÓS, ANDREAS PÉREZ ESCRIBANO, EDUARDO	3.2



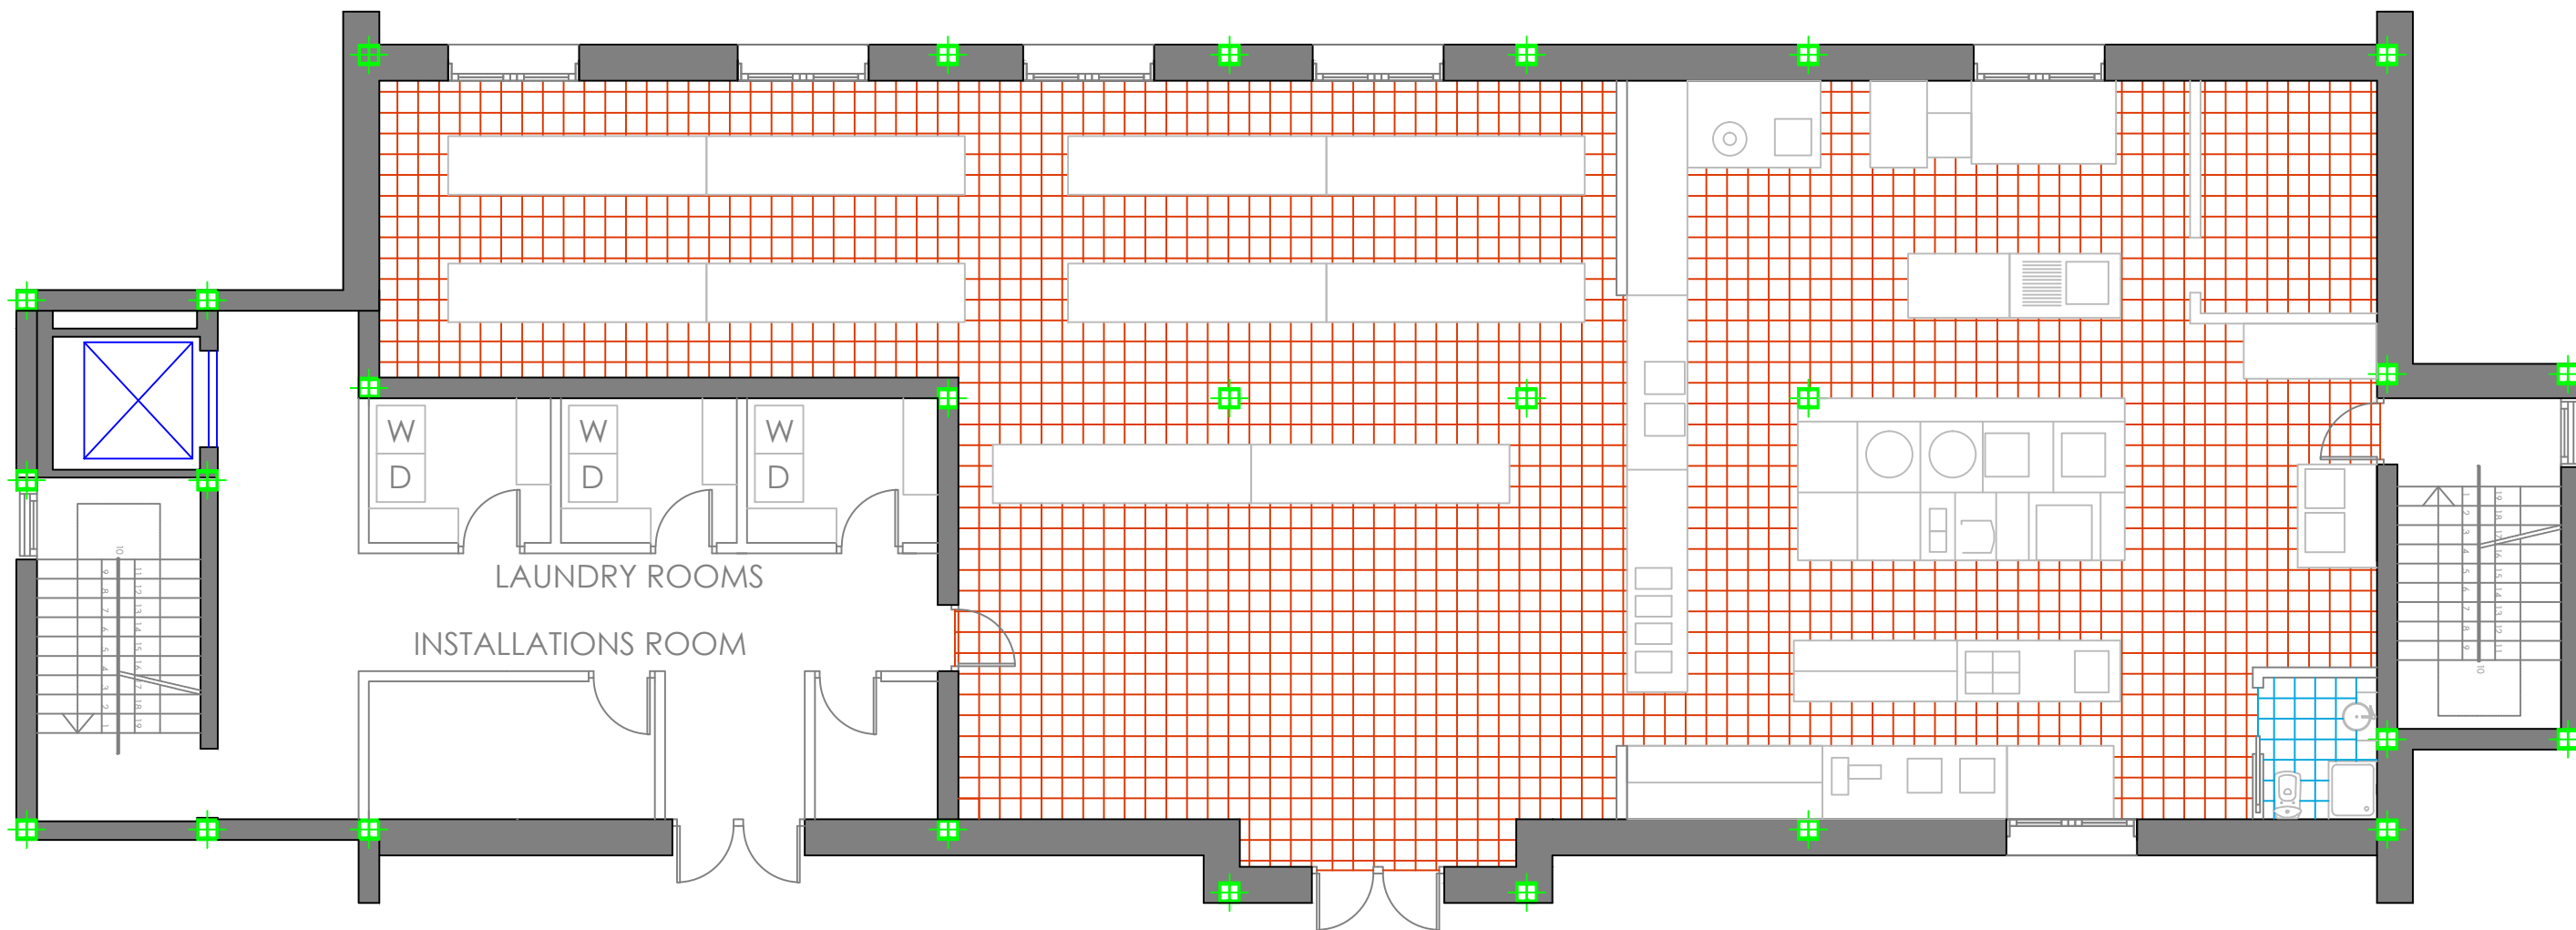


 	ATHLETE RESIDENCE NISSAN	12/06/2013
	DISTRIBUTION DRAWINGS: FIRST FLOOR BUILDING C	SCALE 1:100
	FARAKOS RICÓS, ANDREAS PÉREZ ESCRIBANO, EDUARDO	3.3






	ATHLETE RESIDENCE NISSAN	12/06/2013
	DISTRIBUTION DRAWINGS: FIRST FLOOR BUILDING D	SCALE 1:100
	FARAKOS RICÓS, ANDREAS PÉREZ ESCRIBANO, EDUARDO	3.4



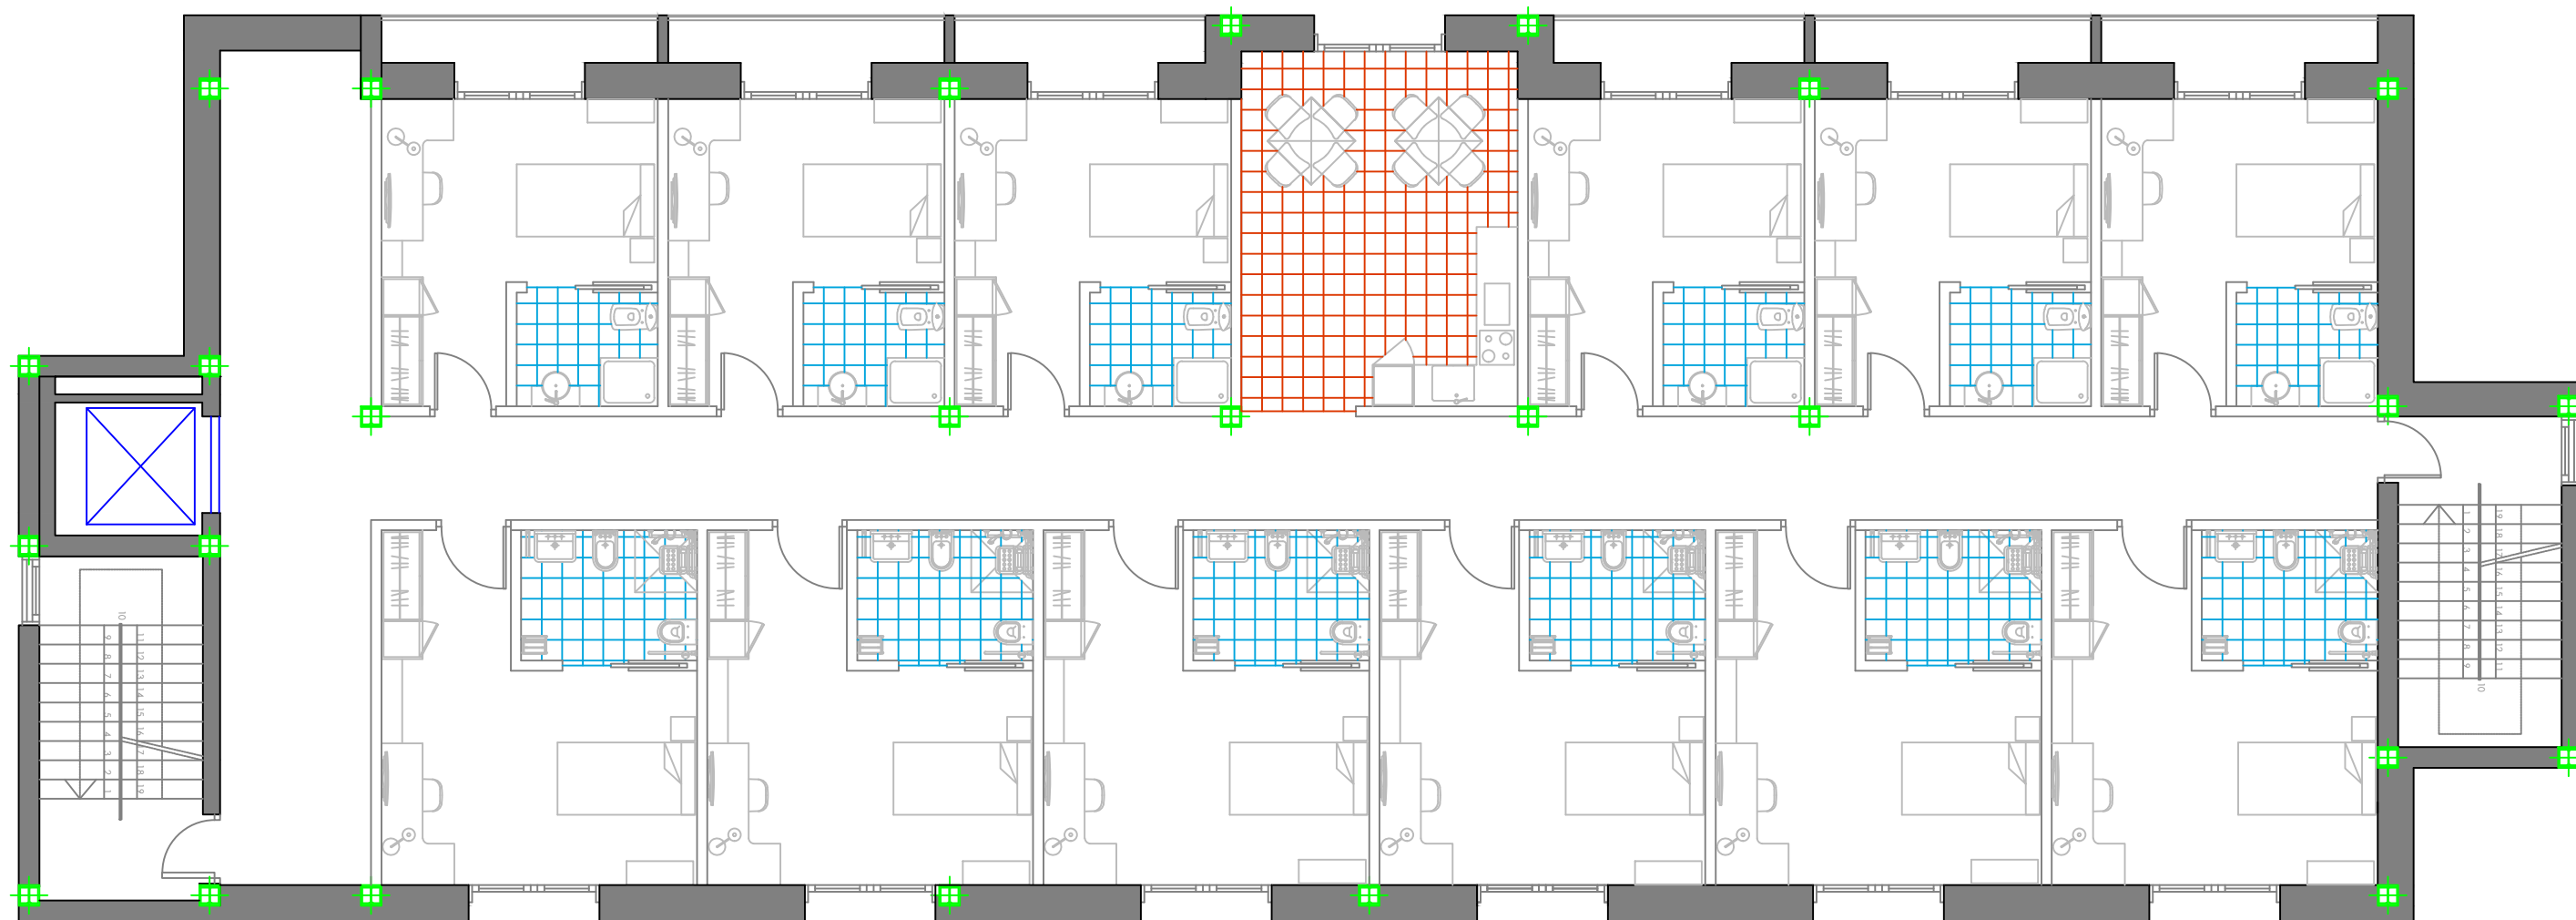


 	ATHLETE RESIDENCE NISSAN	12/06/2013
	DISTRIBUTION DRAWINGS: SECOND FLOOR BUILDING A	SCALE 1:100
	FARAKOS RICÓS, ANDREAS PÉREZ ESCRIBANO, EDUARDO	3.5



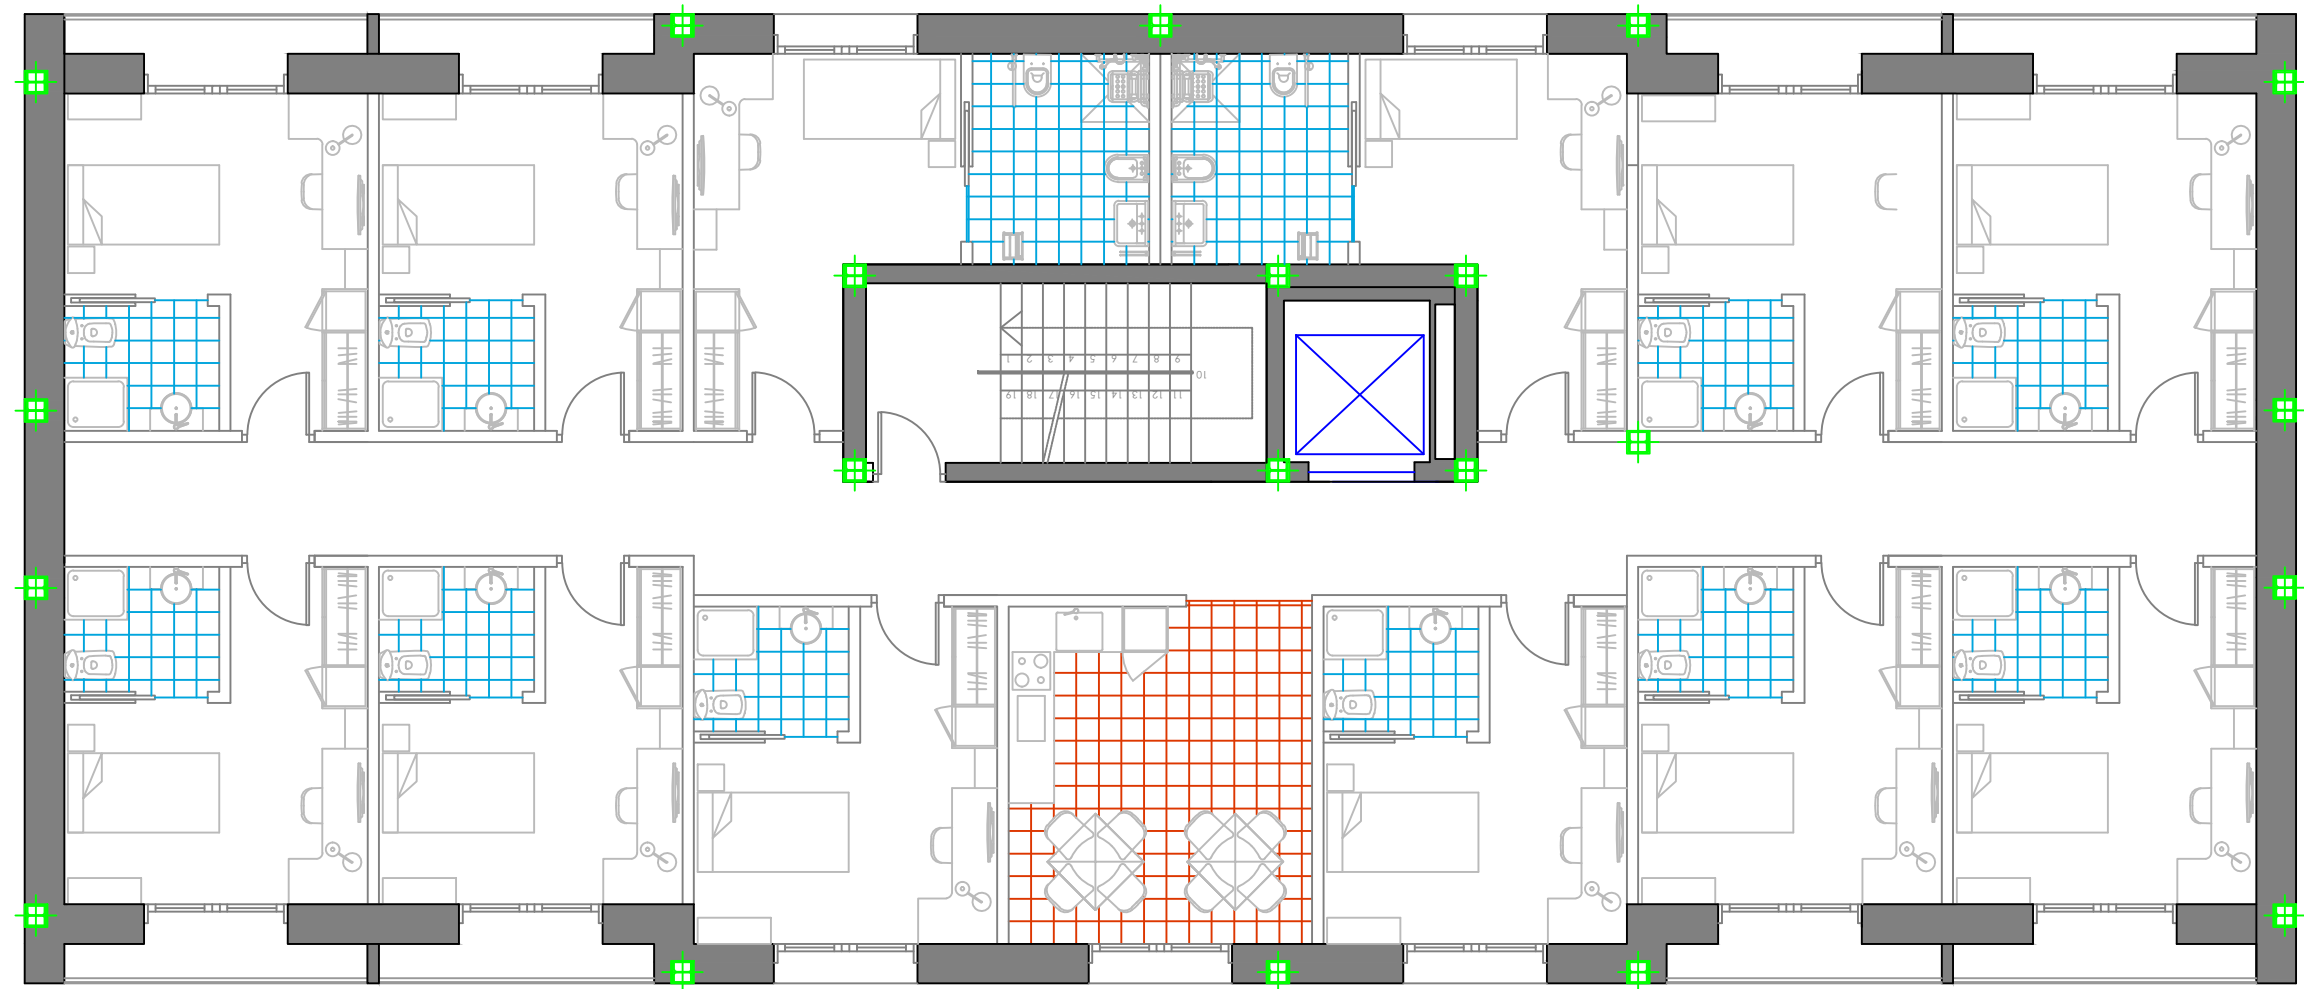


 	ATHLETE RESIDENCE NISSAN	12/06/2013
	DISTRIBUTION DRAWINGS: SECOND FLOOR BUILDING B	SCALE 1:100
	FARAKOS RICÓS, ANDREAS PÉREZ ESCRIBANO, EDUARDO	3.6



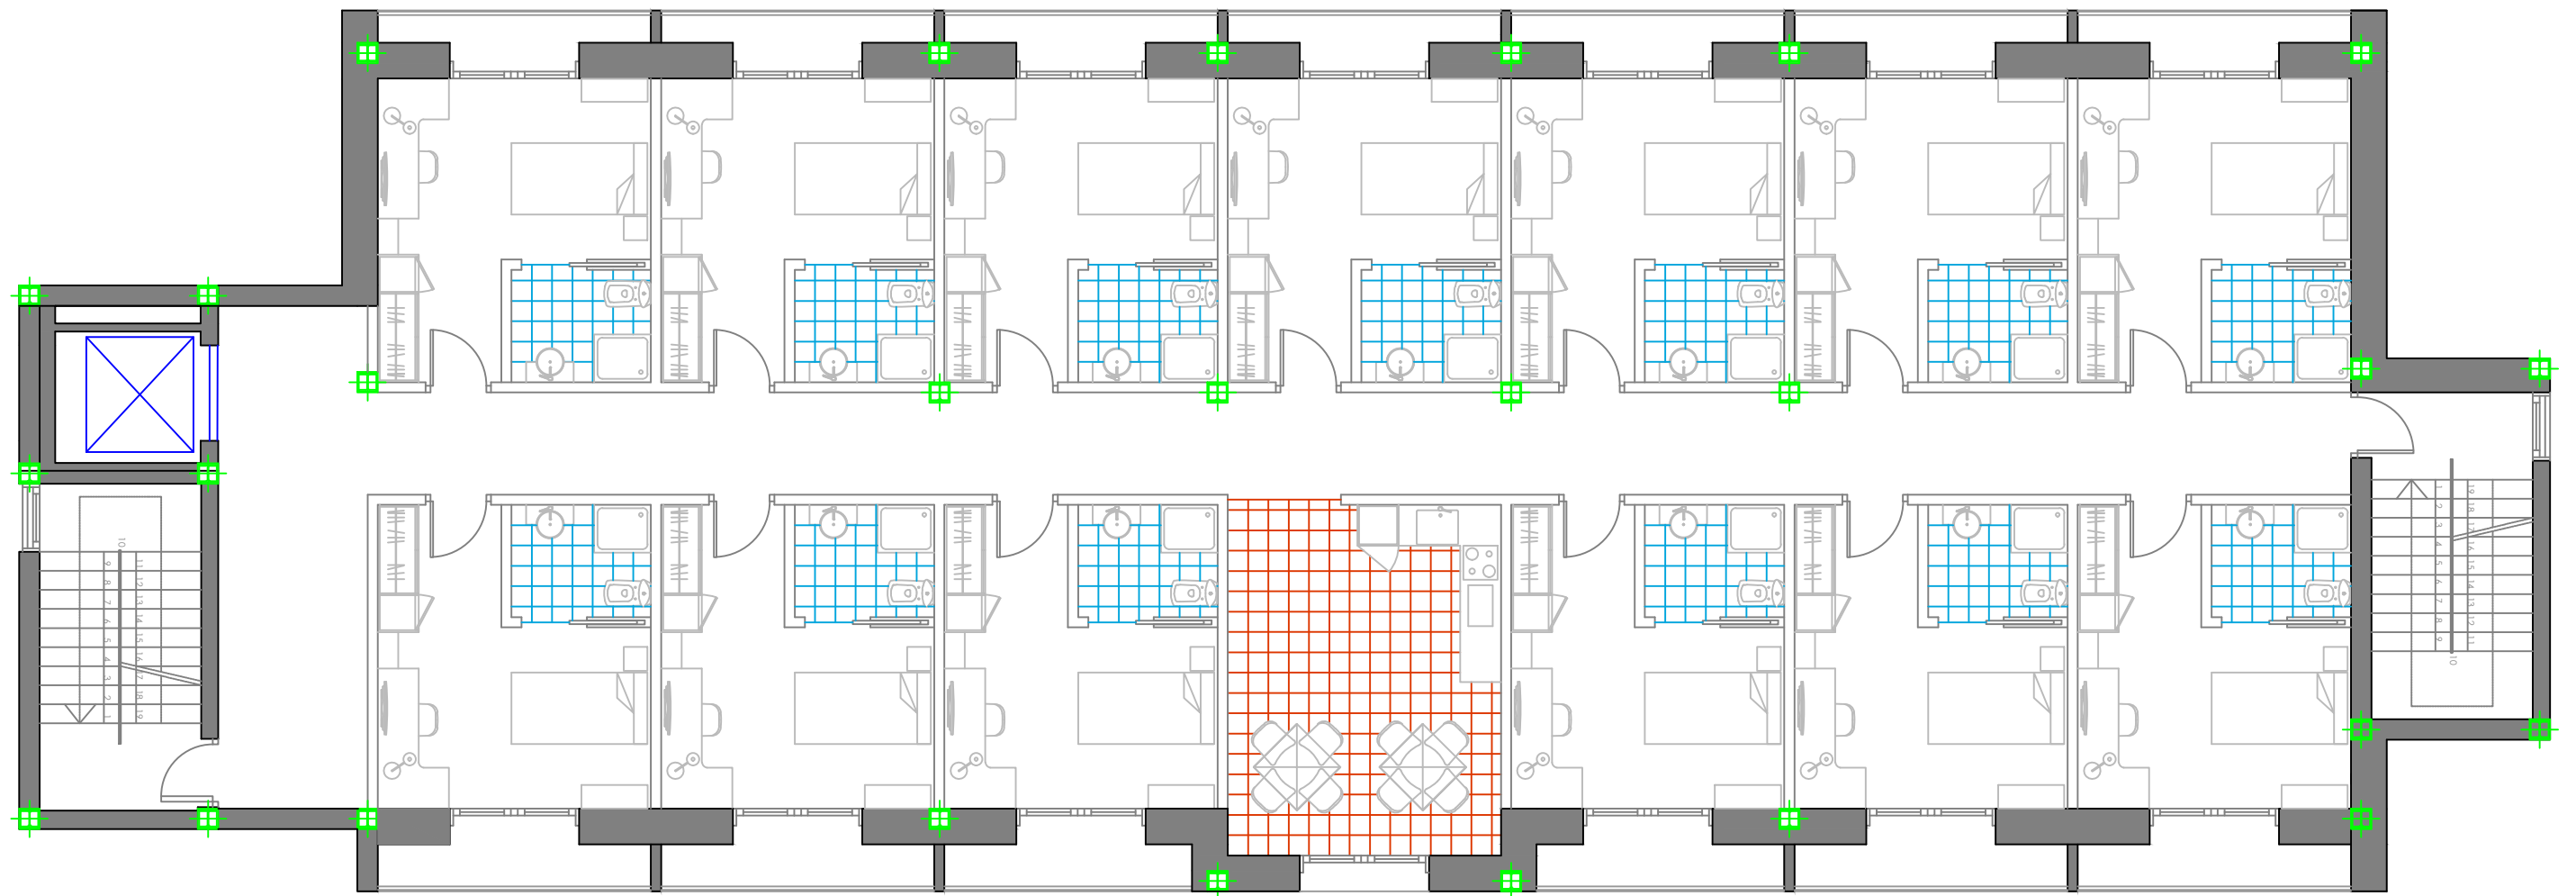


 	ATHLETE RESIDENCE NISSAN	12/06/2013
	DISTRIBUTION DRAWINGS: SECOND FLOOR BUILDING C	SCALE 1:100
	FARAKOS RICÓS, ANDREAS PÉREZ ESCRIBANO, EDUARDO	3.7

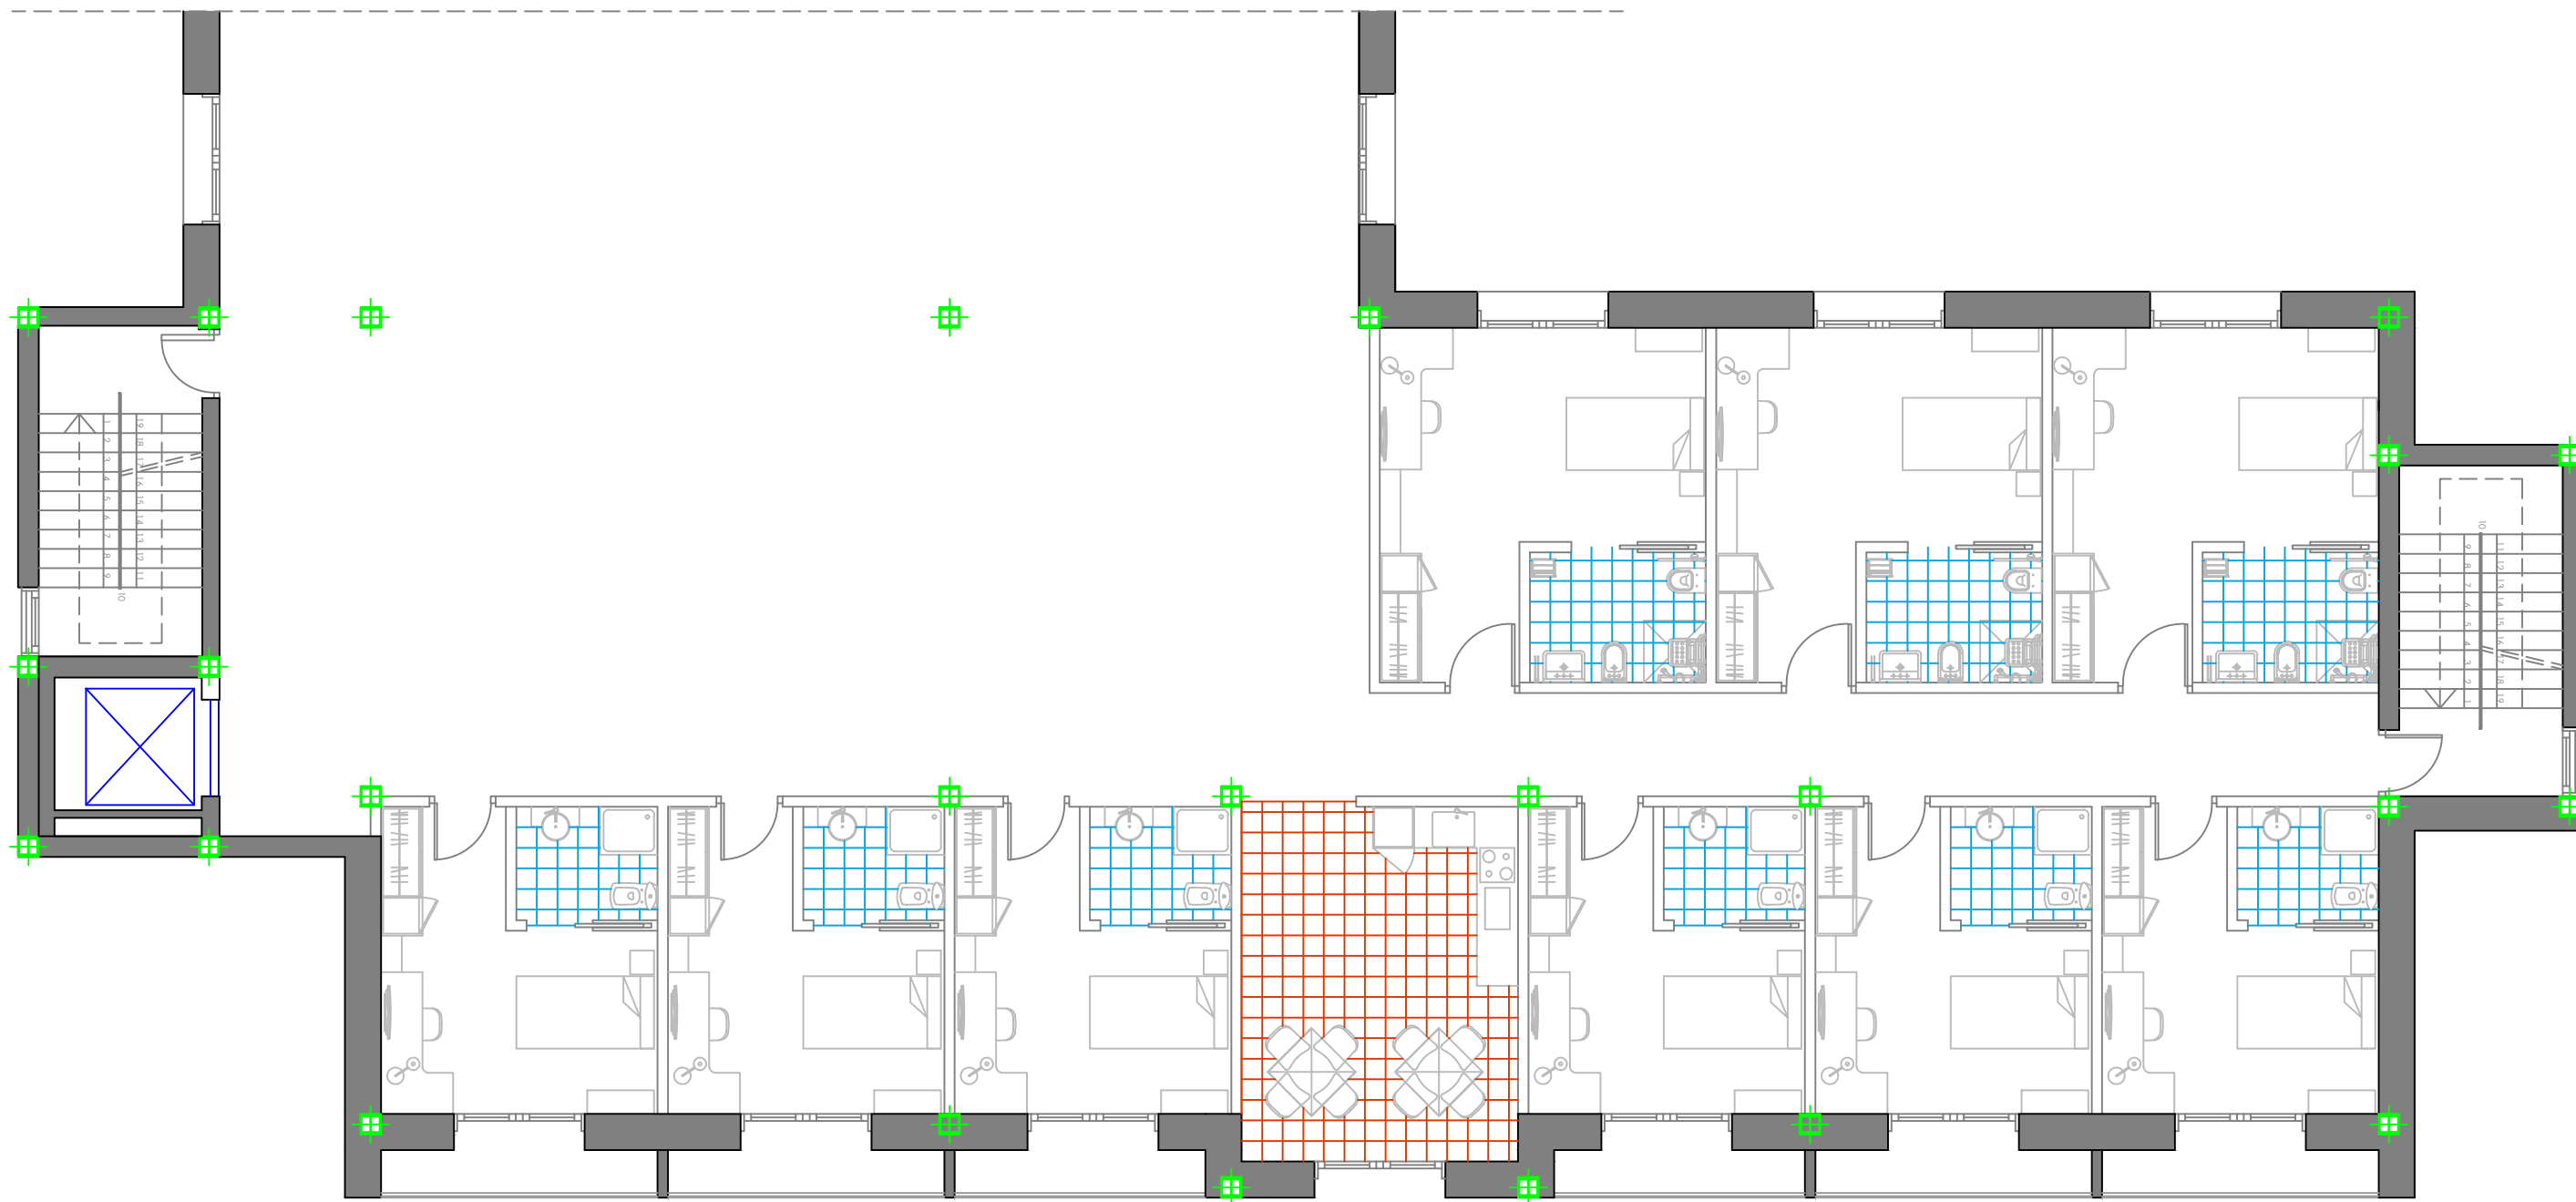


 	ATHLETE RESIDENCE NISSAN	12/06/2013
	DISTRIBUTION DRAWINGS: SECOND FLOOR BUILDING D	SCALE 1:100
	FARAKOS RICÓS, ANDREAS PÉREZ ESCRIBANO, EDUARDO	3.8



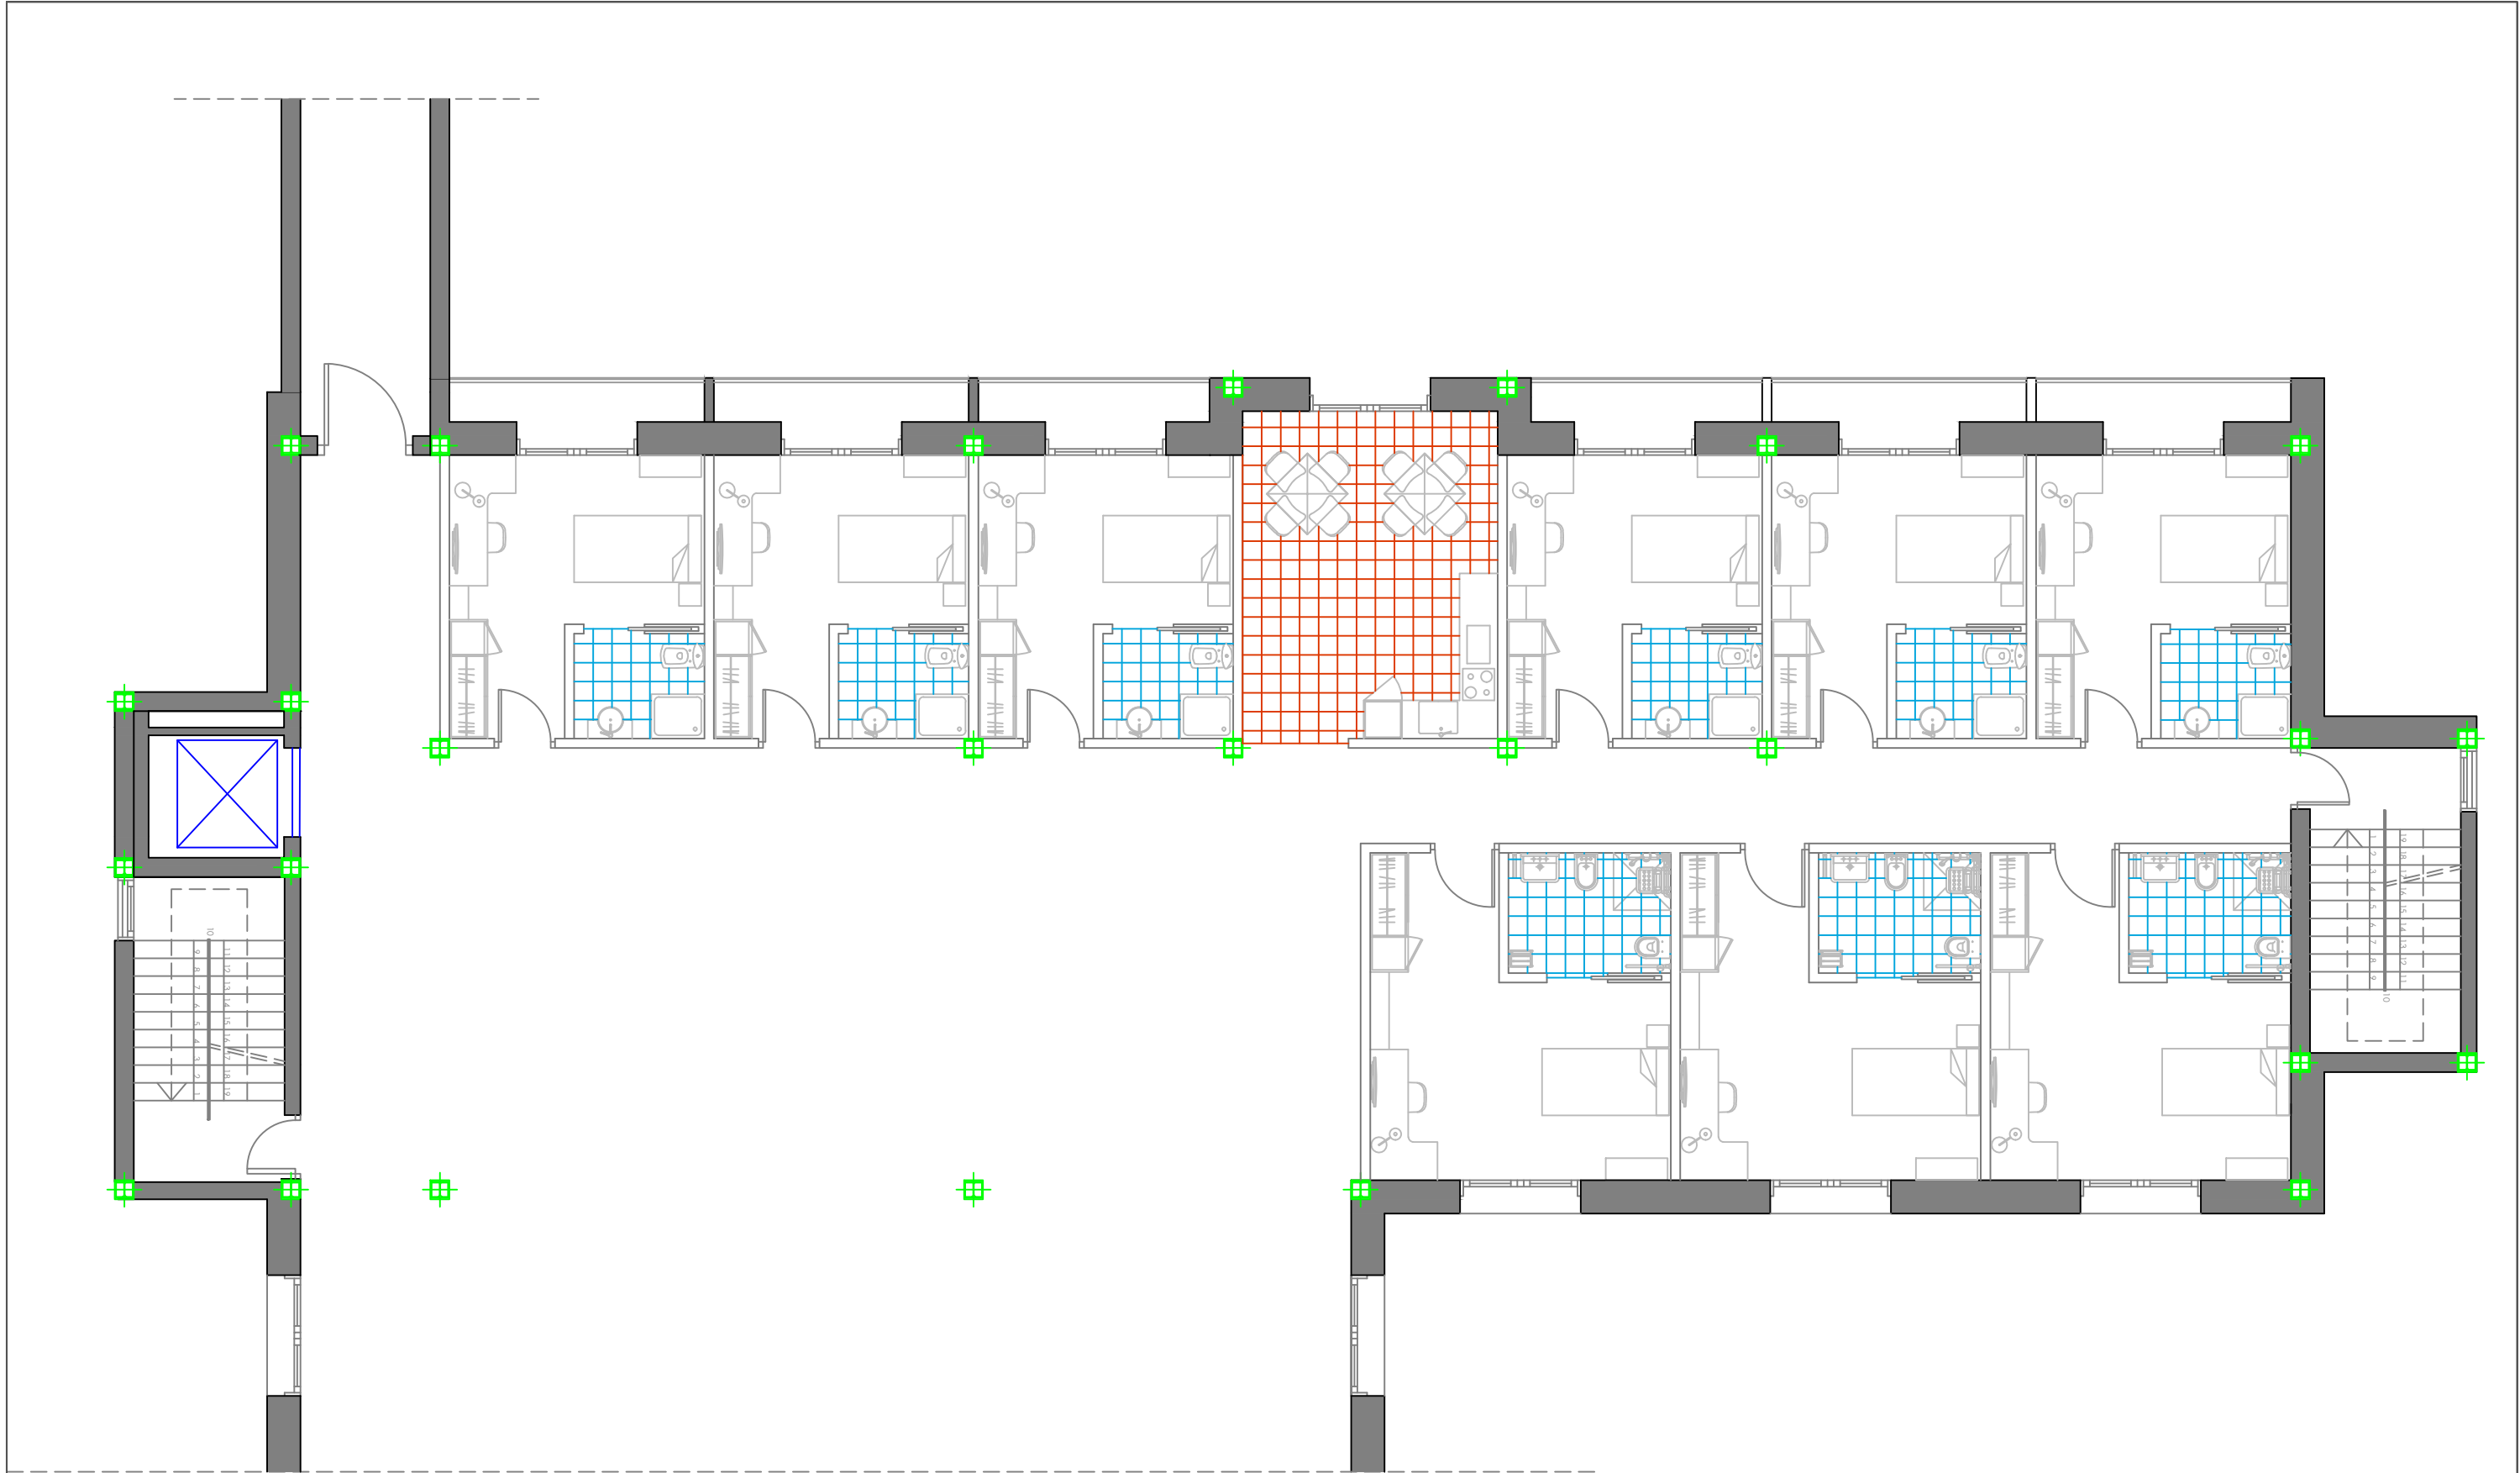


 	ATHLETE RESIDENCE NISSAN	12/06/2013
	DISTRIBUTION DRAWINGS: THIRD FLOOR BUILDING A	SCALE 1:100
	FARAKOS RICÓS, ANDREAS PÉREZ ESCRIBANO, EDUARDO	3.9



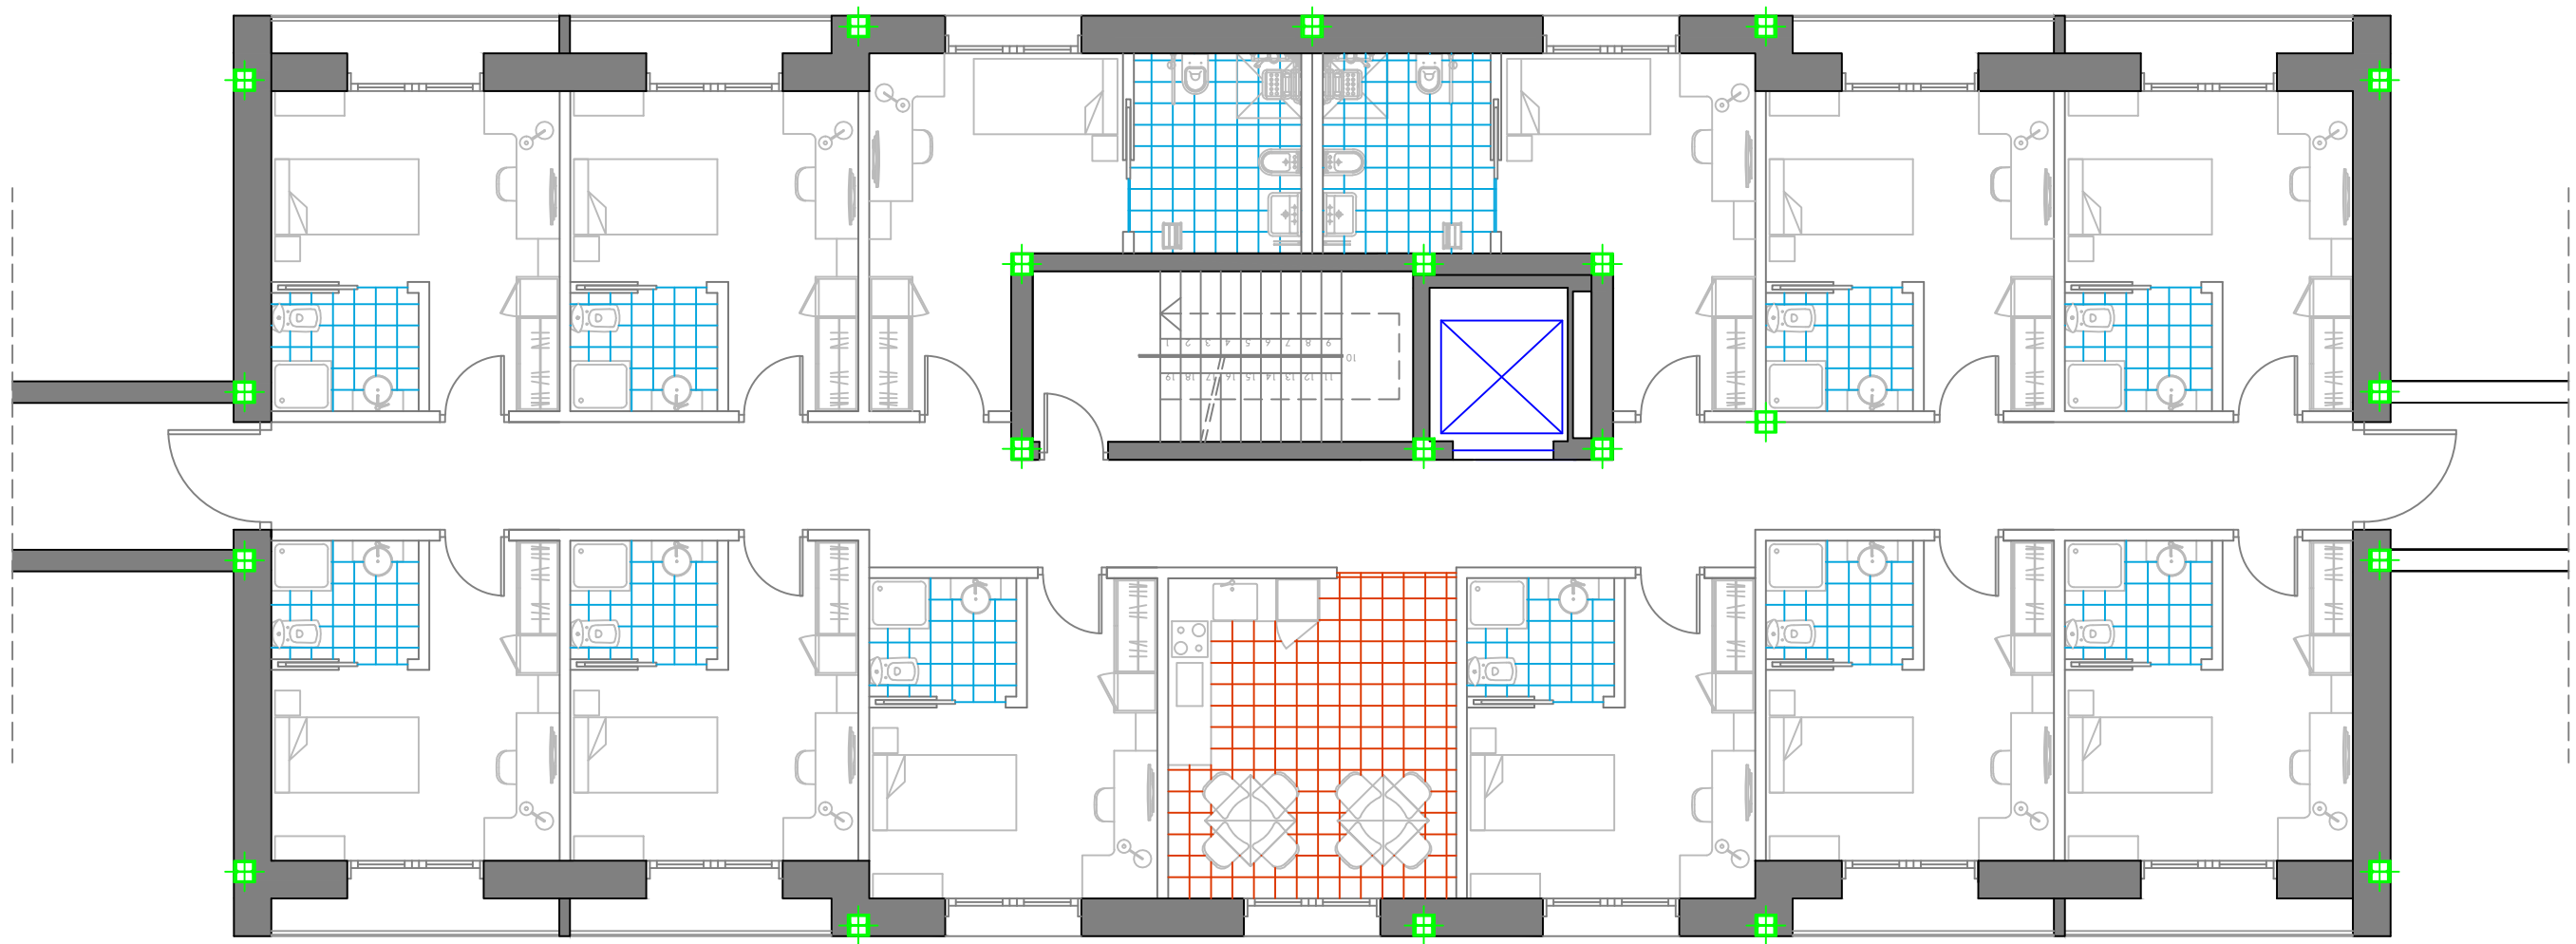


ATHLETE RESIDENCE NISSAN	12/06/2013
DISTRIBUTION DRAWINGS: THIRD FLOOR BUILDING B	SCALE 1:100
FARAKOS RICÓS, ANDREAS PÉREZ ESCRIBANO, EDUARDO	3.10



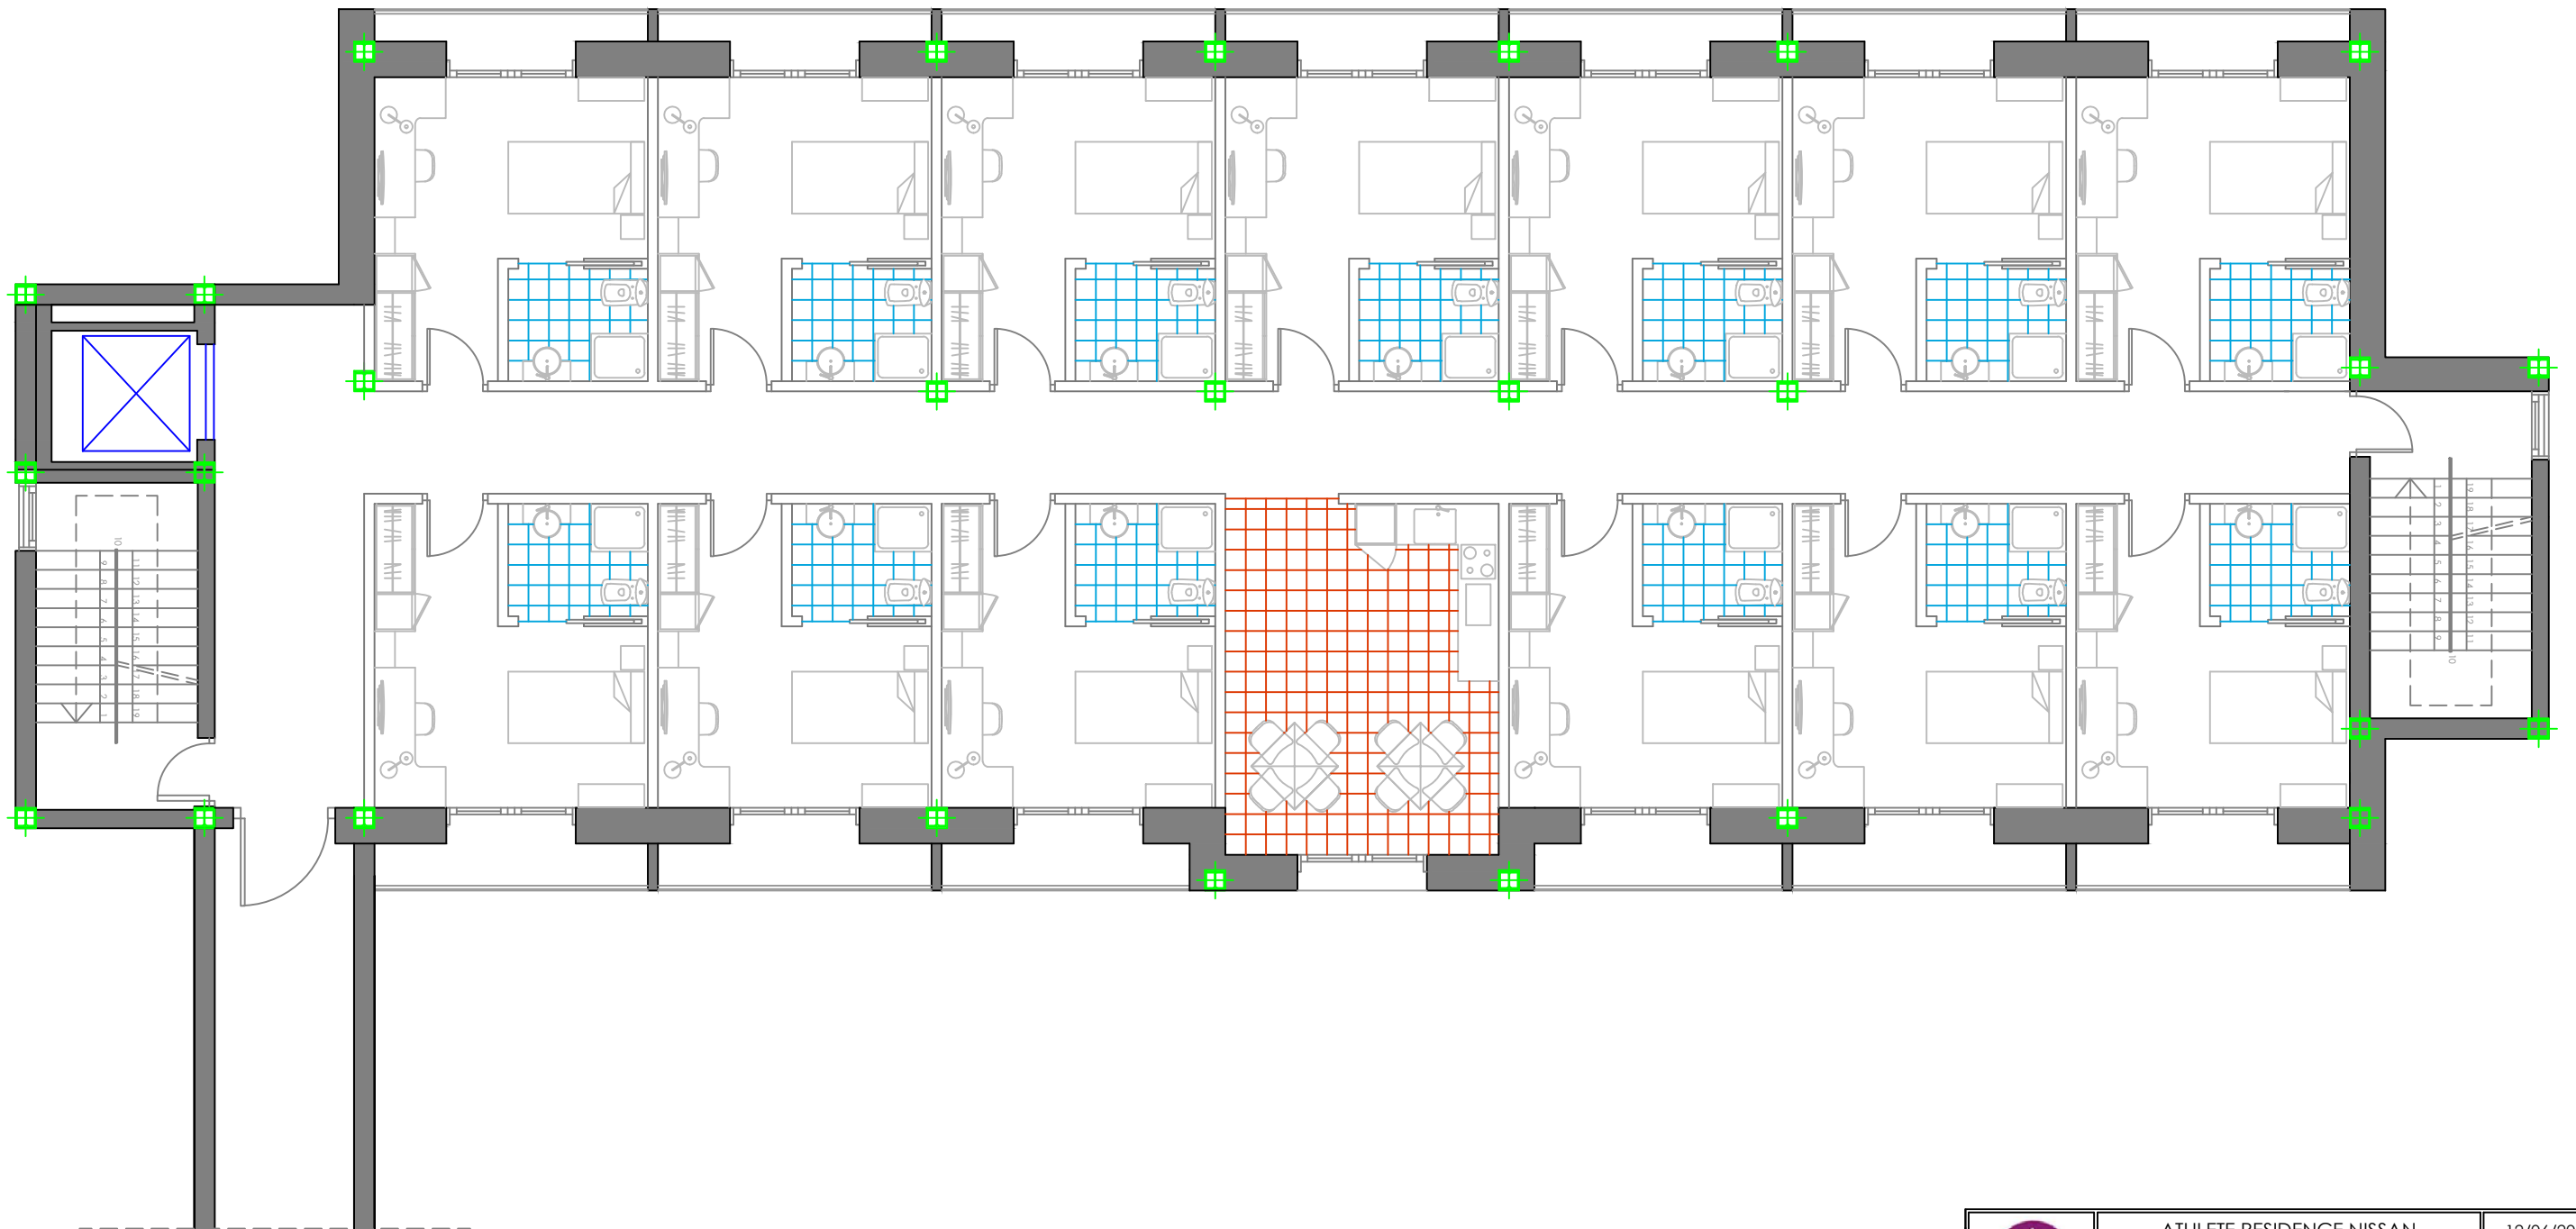


 	ATHLETE RESIDENCE NISSAN	12/06/2013
	DISTRIBUTION DRAWINGS: THIRD FLOOR BUILDING C	SCALE 1:100
	FARAKOS RICÓS, ANDREAS PÉREZ ESCRIBANO, EDUARDO	3.11



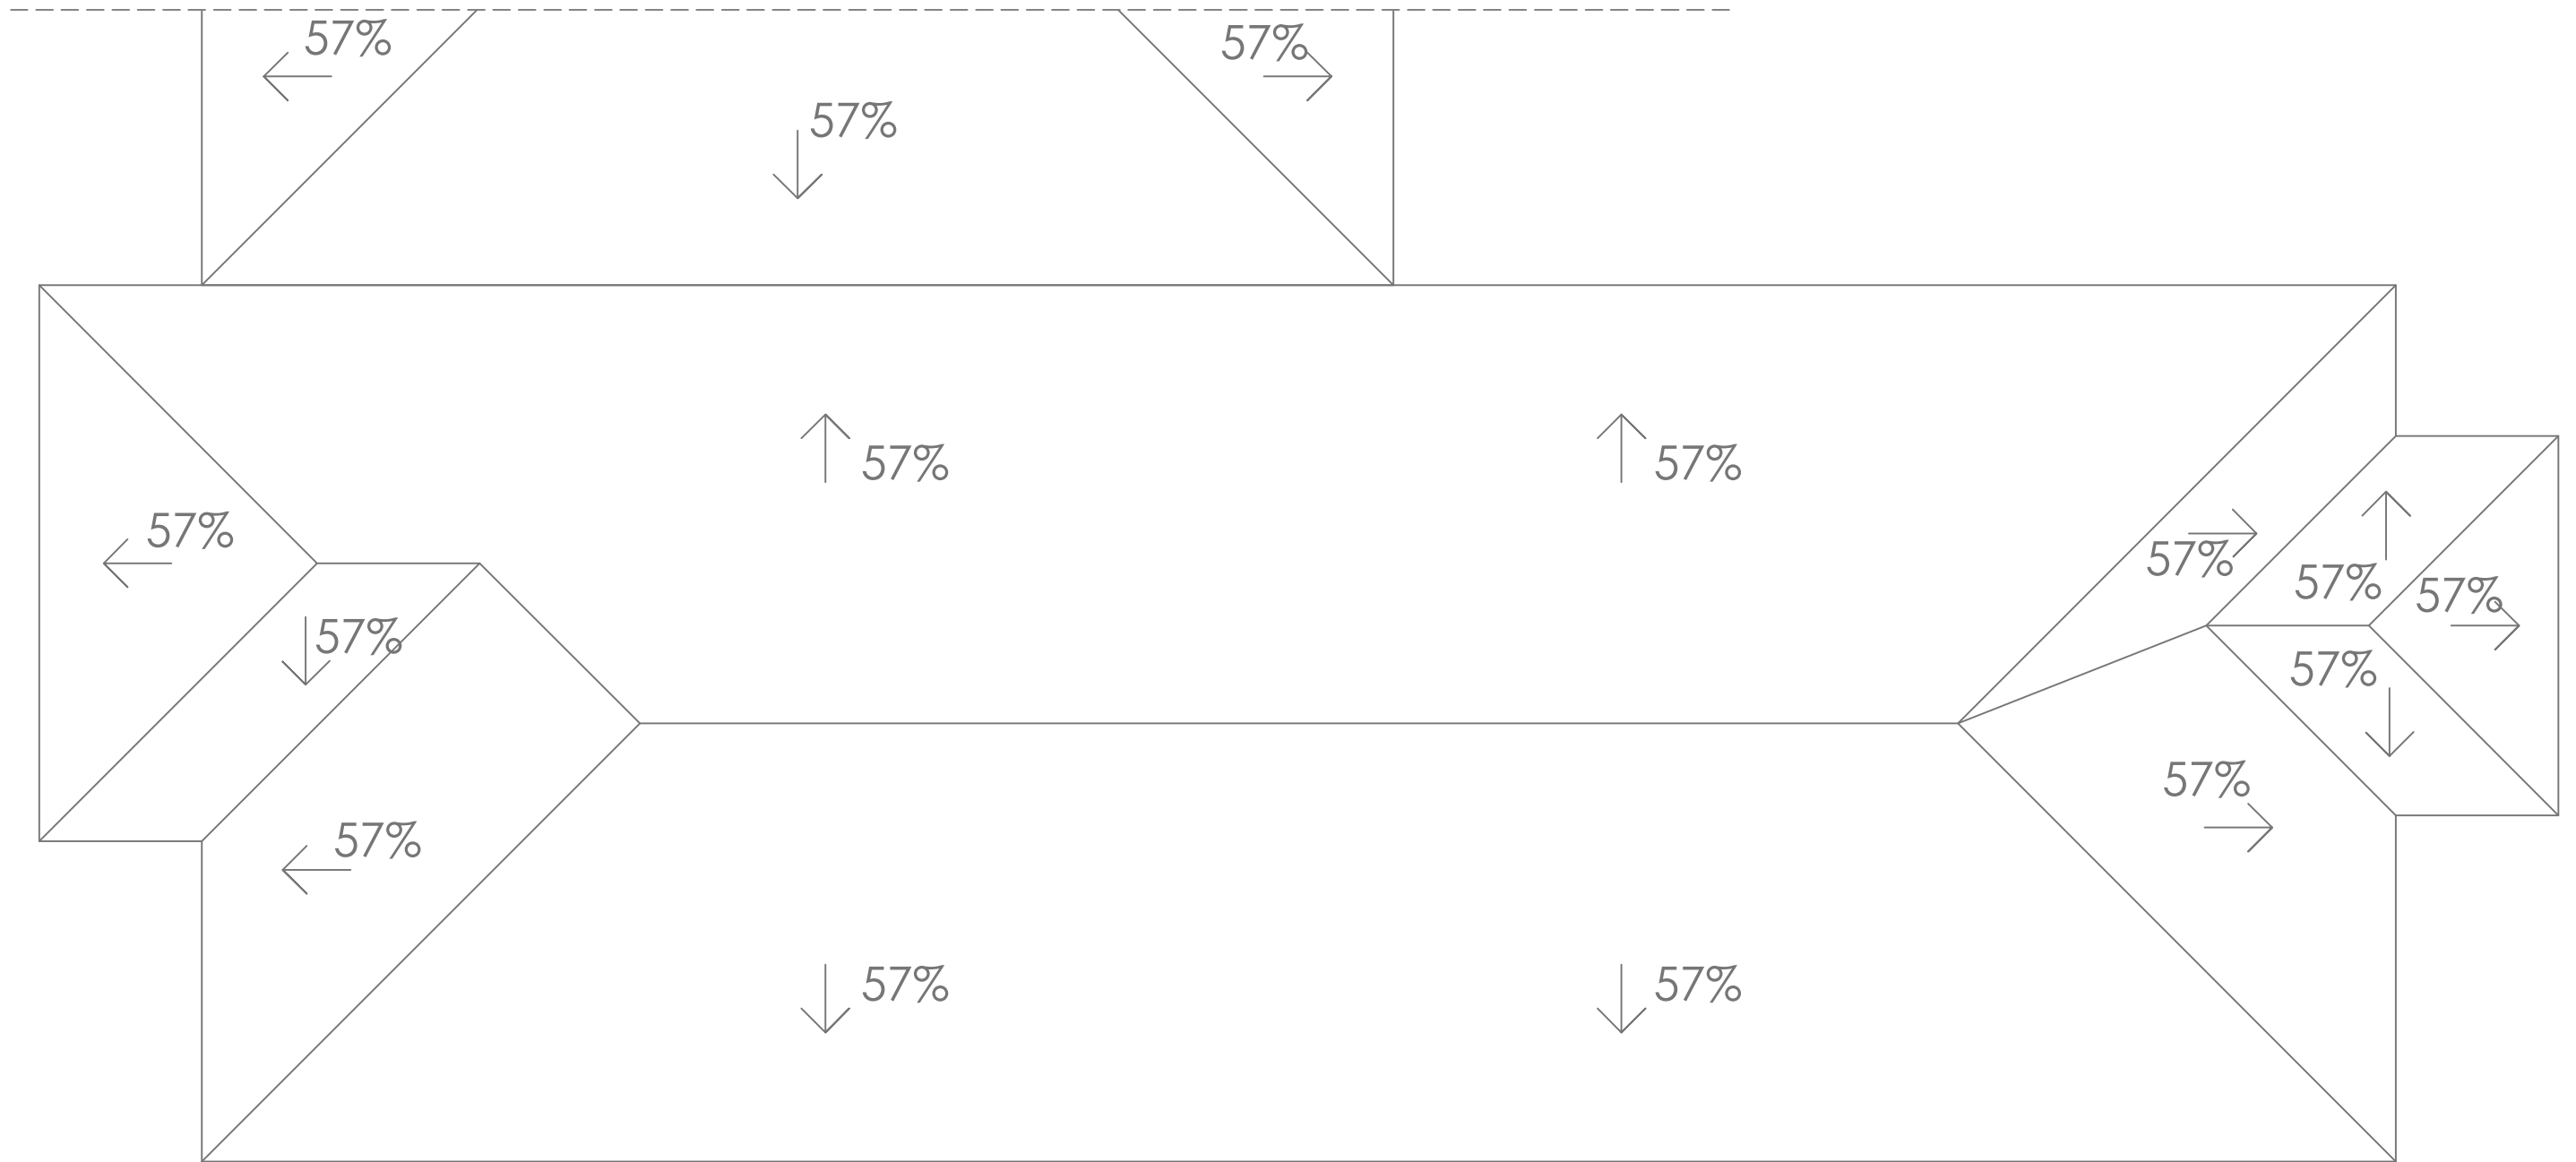


 	ATHLETE RESIDENCE NISSAN	12/06/2013
	DISTRIBUTION DRAWINGS: THIRD FLOOR BUILDING D	SCALE 1:100
	FARAKOS RICÓS, ANDREAS PÉREZ ESCRIBANO, EDUARDO	3.12

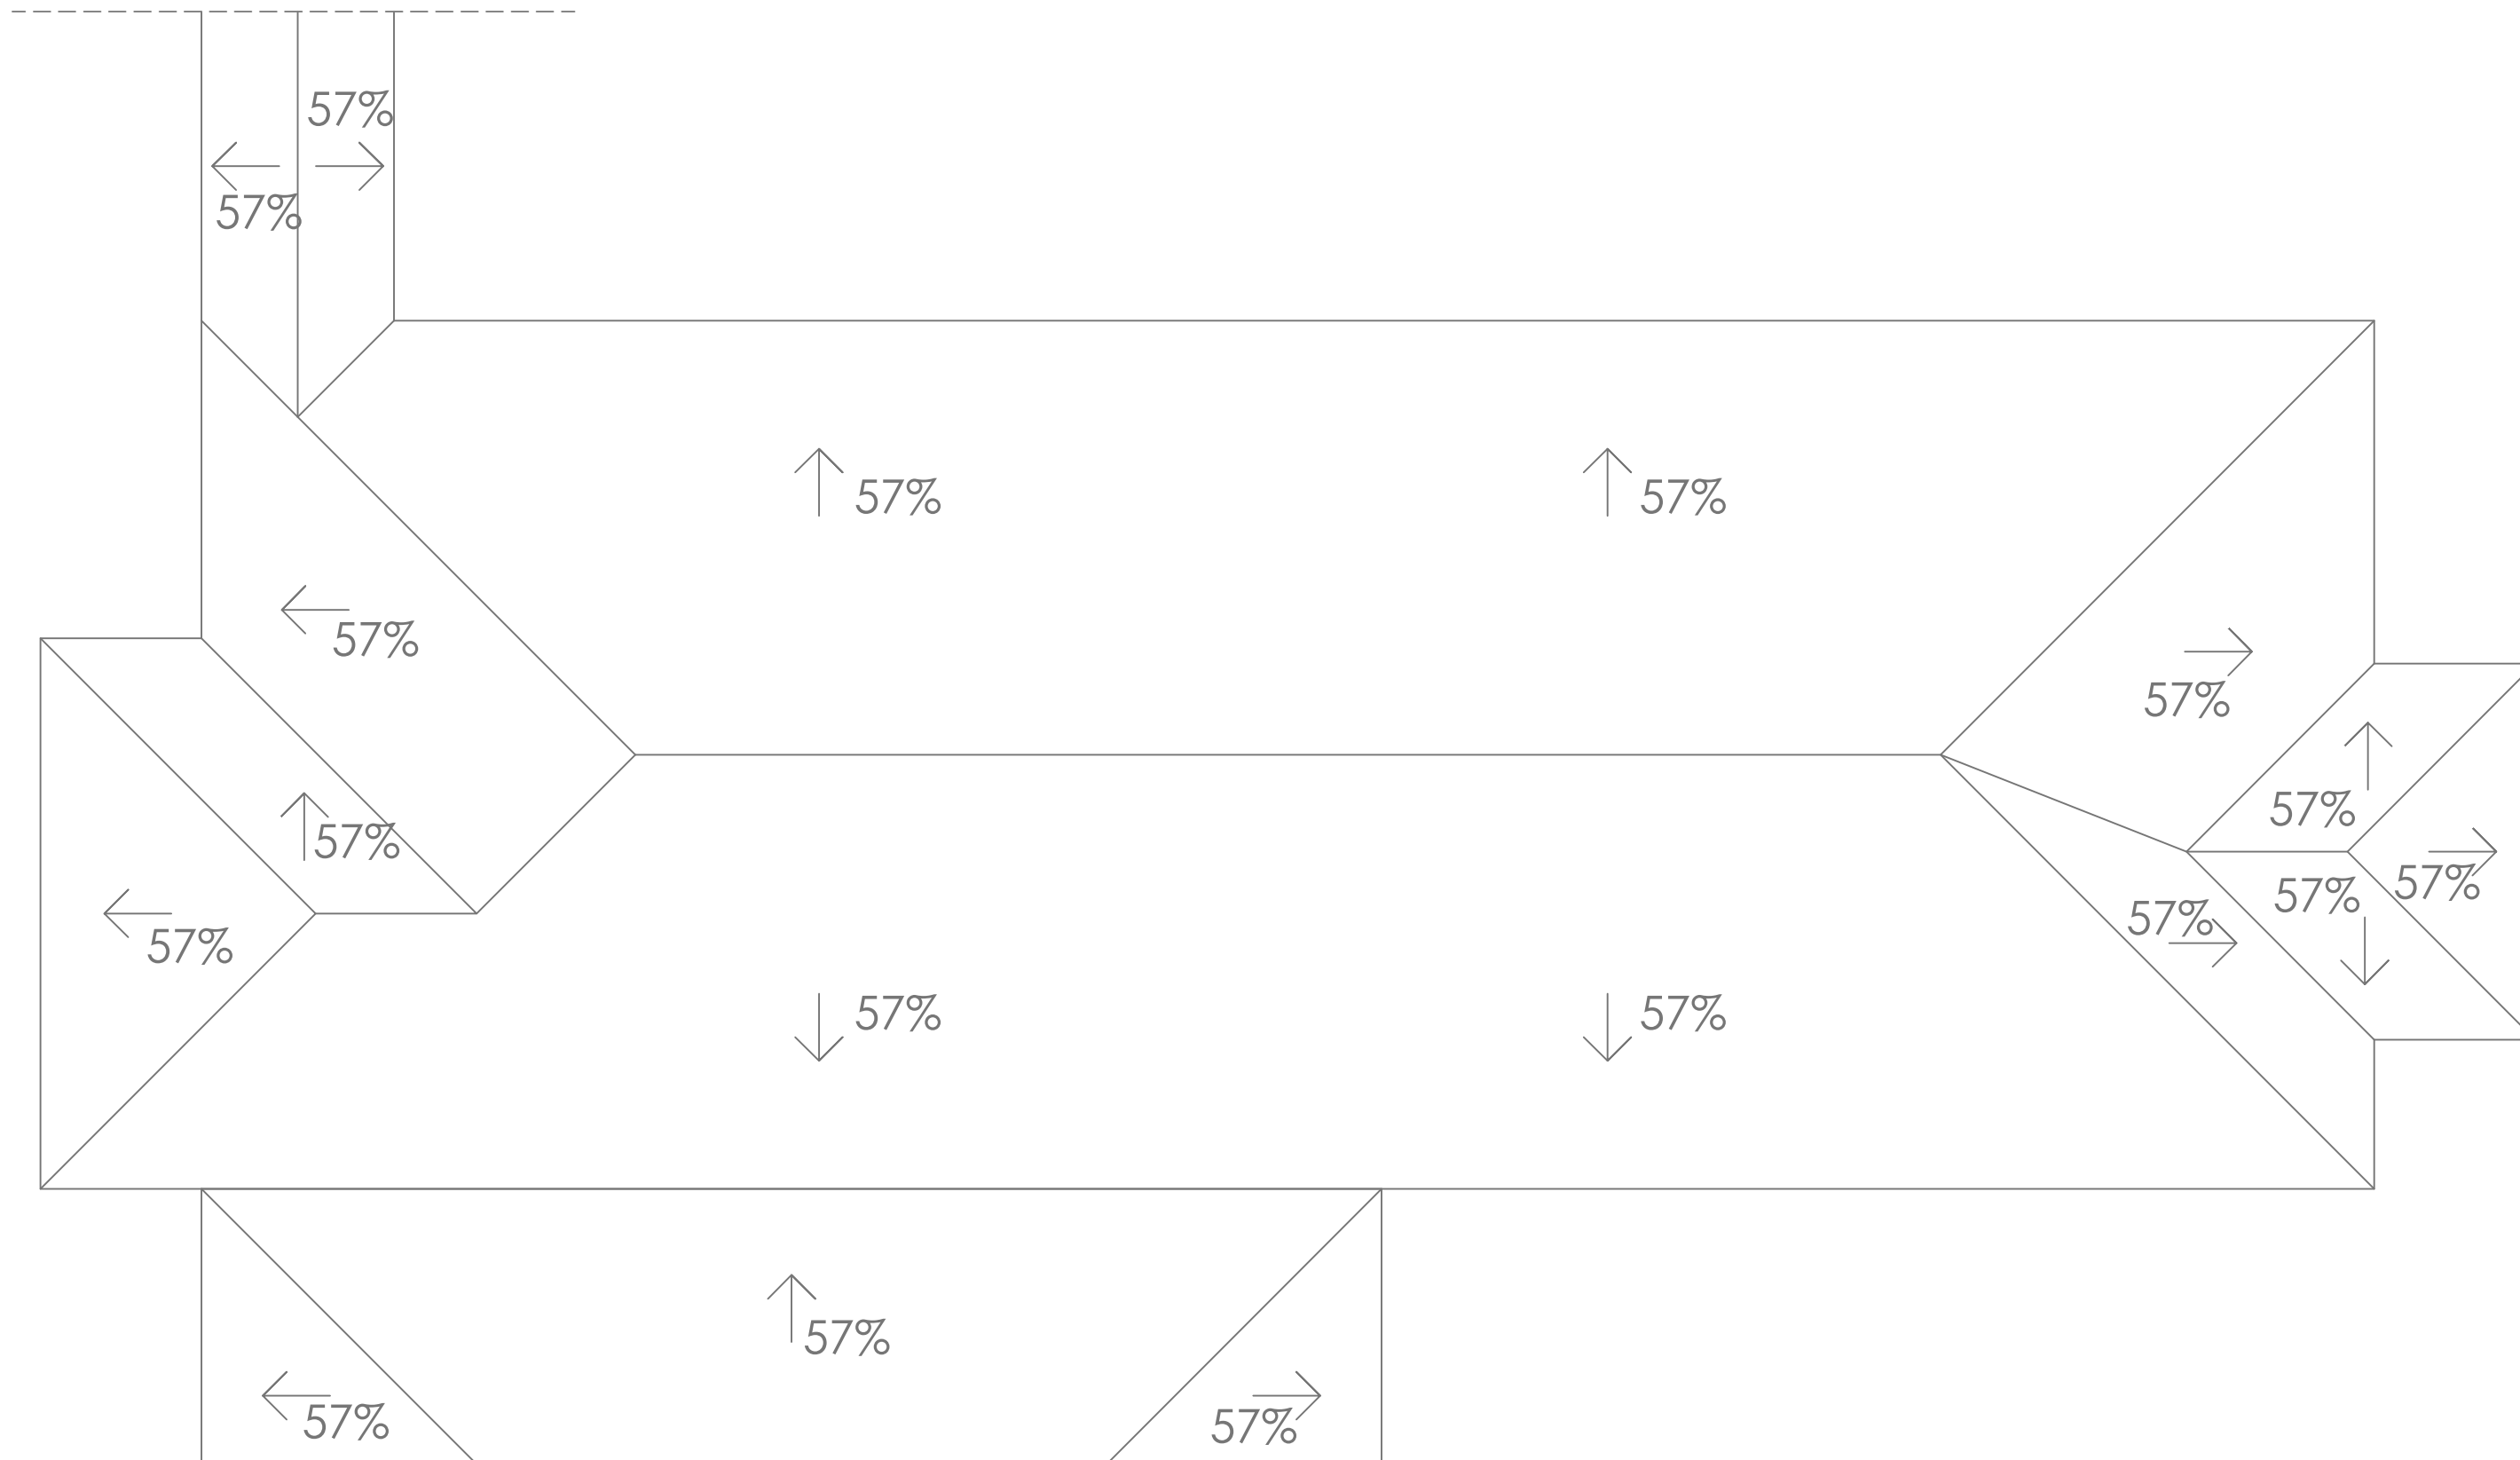

 	ATHLETE RESIDENCE NISSAN	12/06/2013
	DISTRIBUTION DRAWINGS: ROOF BUILDING A	SCALE 1:100
	FARAKOS RICÓS, ANDREAS PÉREZ ESCRIBANO, EDUARDO	3.13




 	ATHLETE RESIDENCE NISSAN	12/06/2013
	DISTRIBUTION DRAWINGS: ROOF BUILDING B	SCALE 1:100
	FARAKOS RICÓS, ANDREAS PÉREZ ESCRIBANO, EDUARDO	3.14

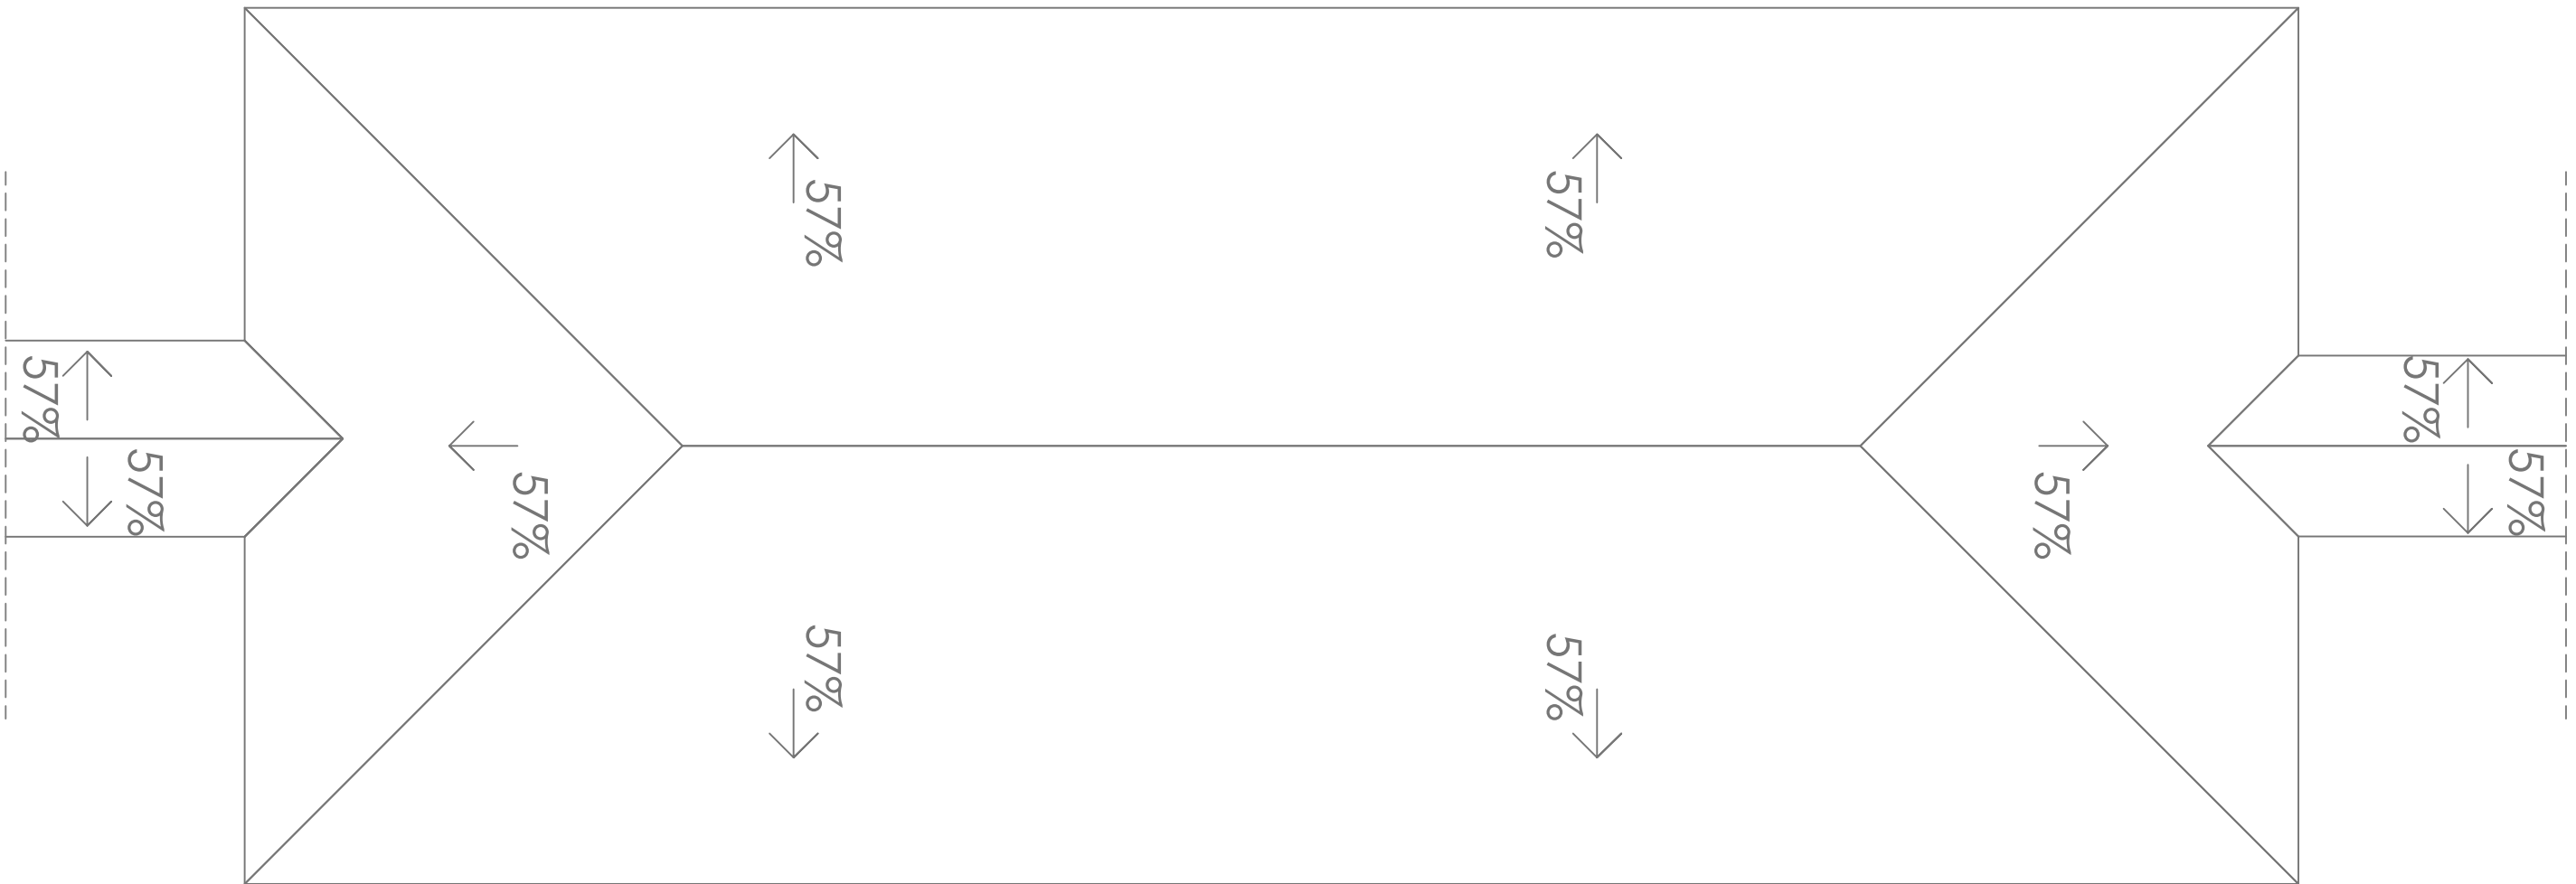


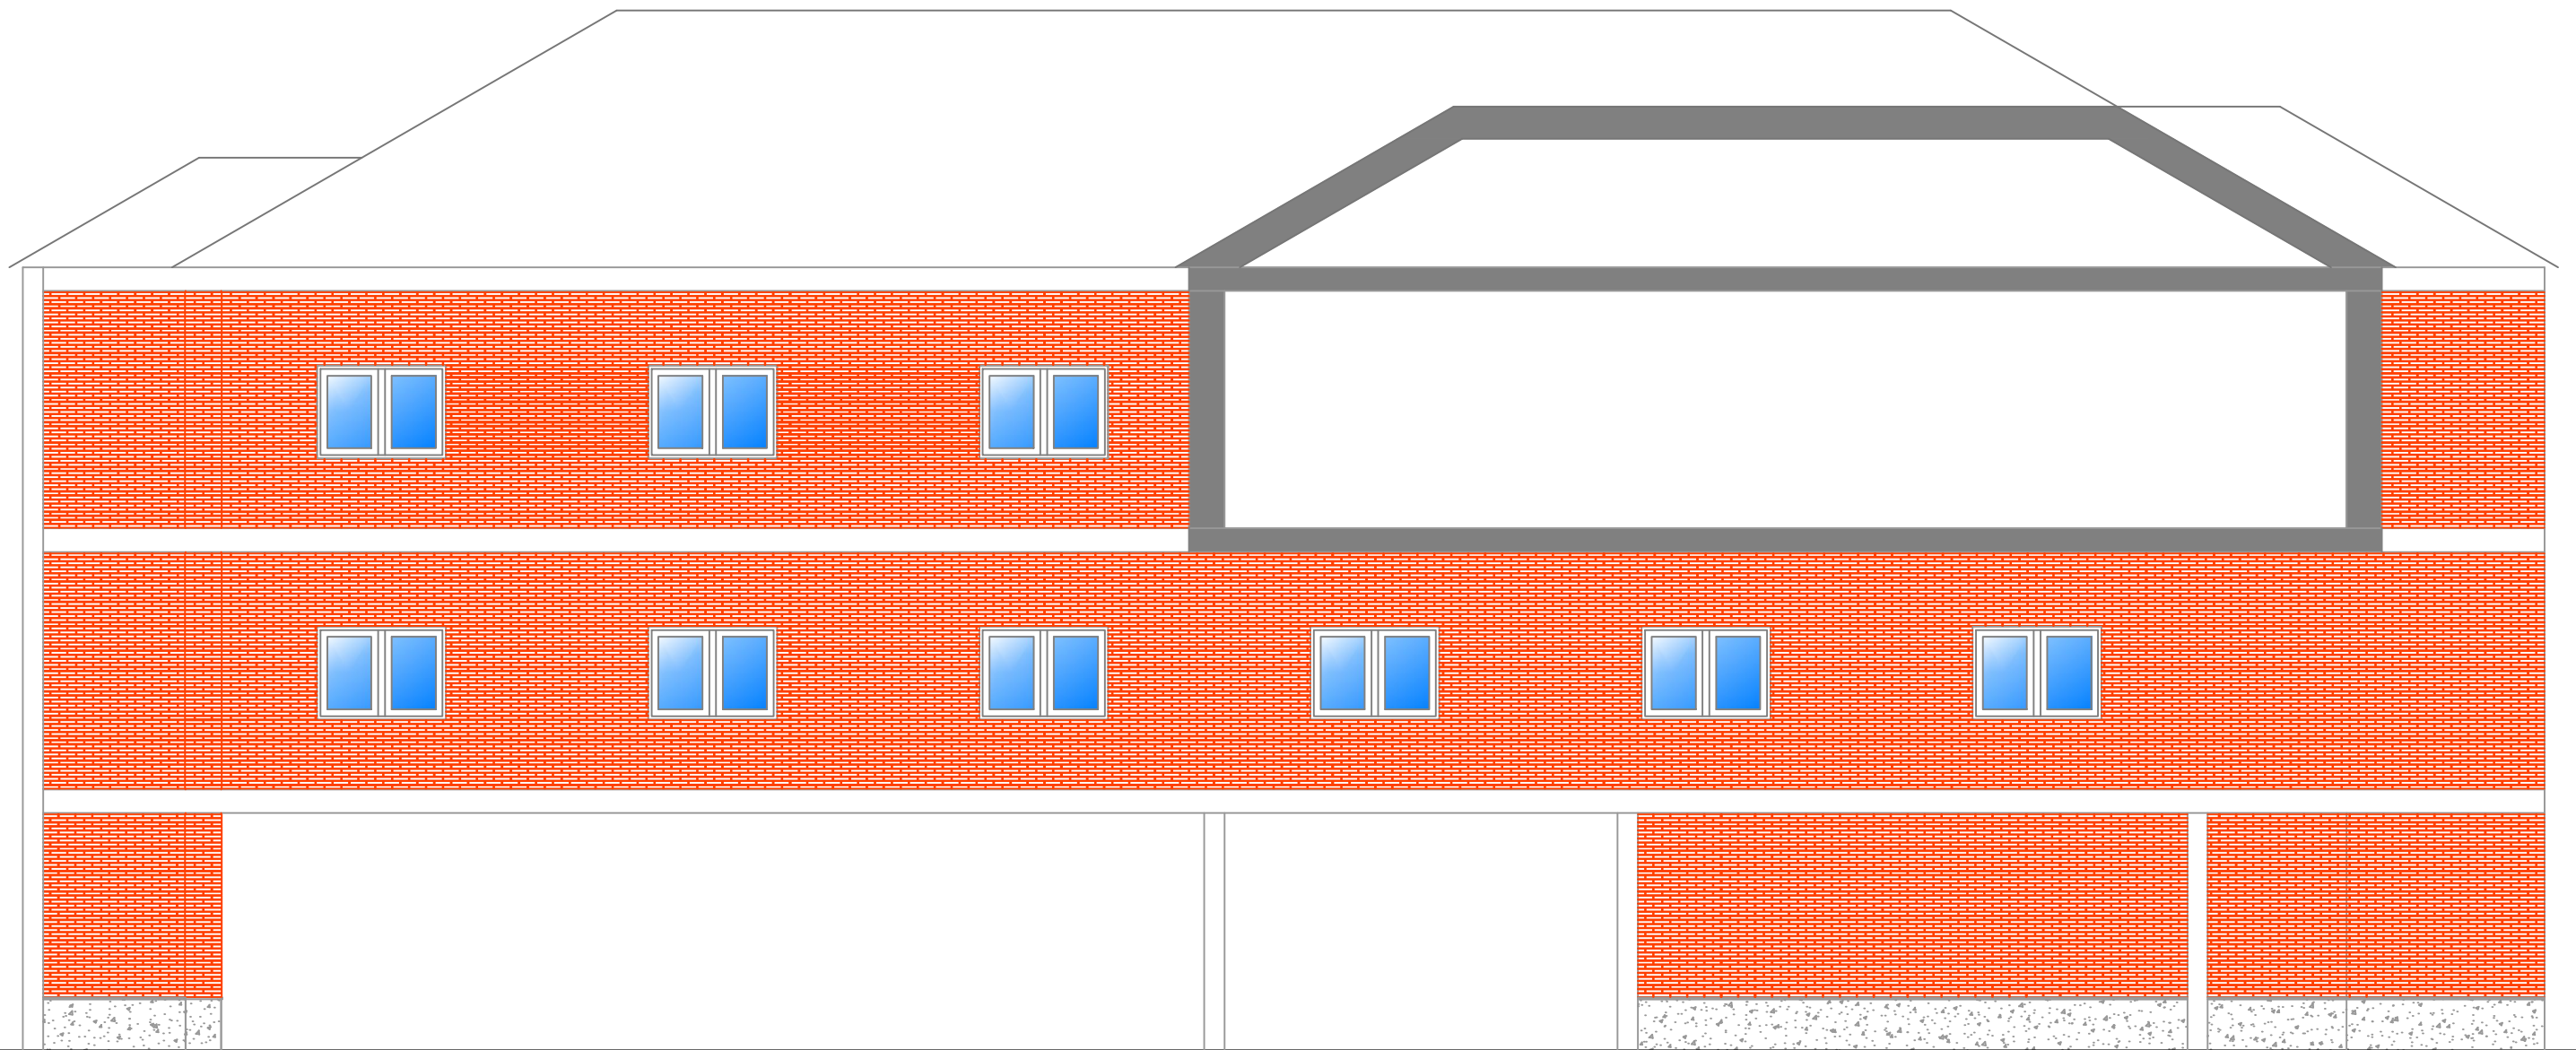
ATHLETE RESIDENCE NISSAN	12/06/2013
DISTRIBUTION DRAWINGS: ROOF BUILDING C	SCALE 1:100
FARAKOS RICÓS, ANDREAS PÉREZ ESCRIBANO, EDUARDO	3.15



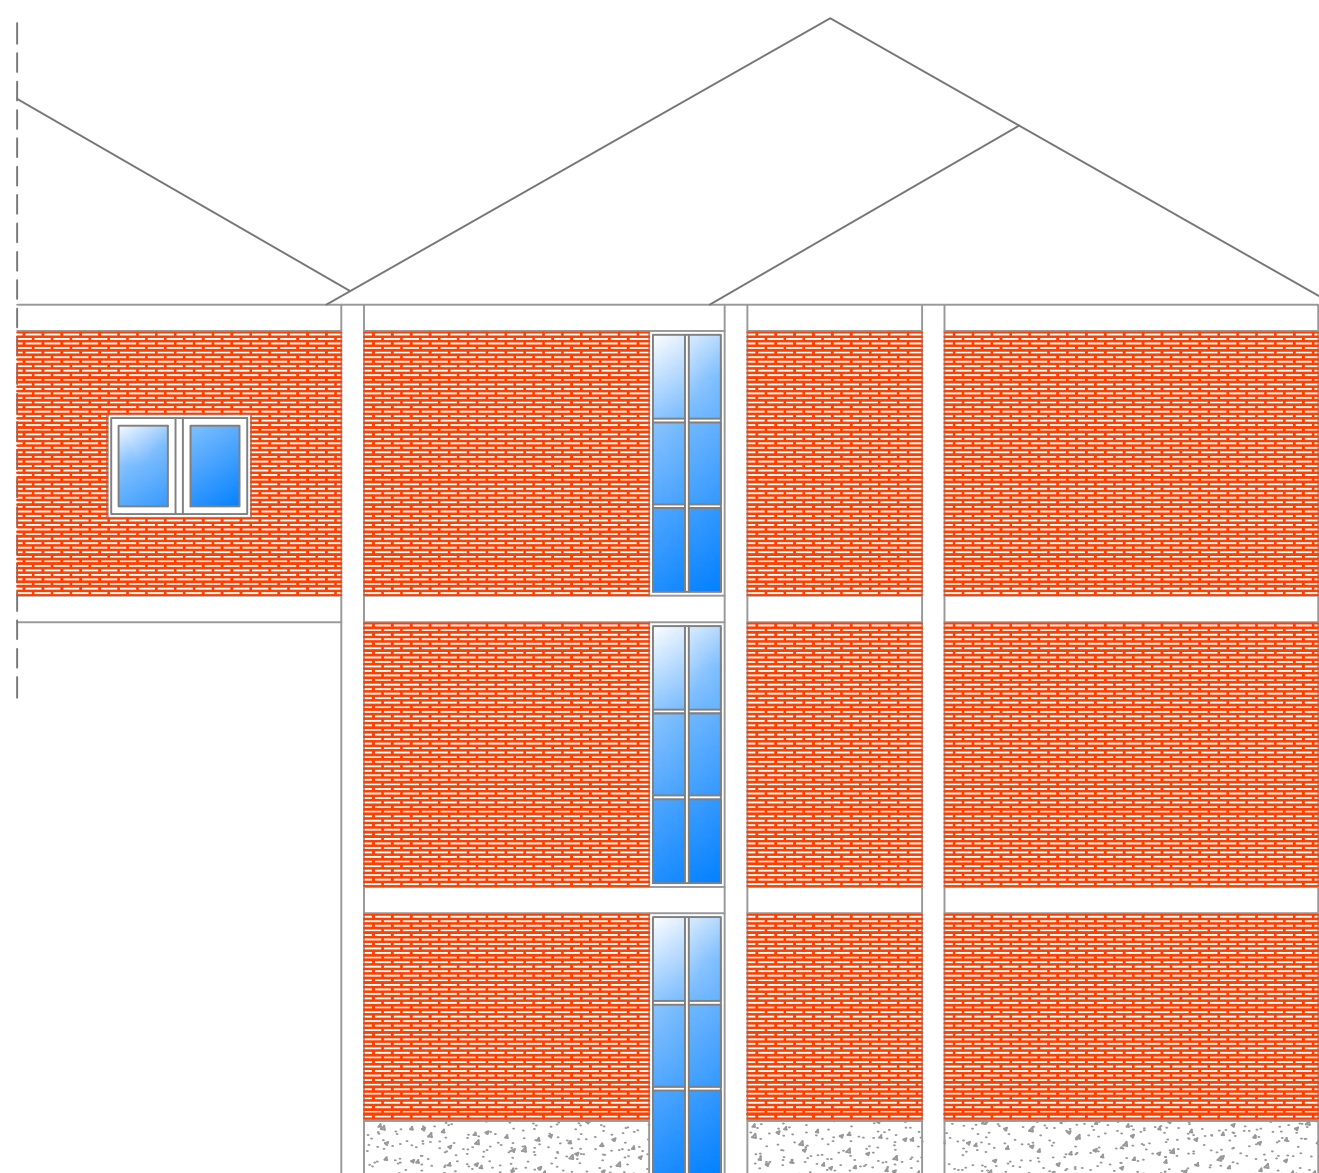


ATHLETE RESIDENCE NISSAN	12/06/2013
FACADE DRAWINGS: BUILDING A, NORTH VIEW	SCALE 1:100
FARAKOS RICÓS, ANDREAS PÉREZ ESCRIBANO, EDUARDO	4.1





	ATHLETE RESIDENCE NISSAN	12/06/2013
	FACADE DRAWINGS: BUILDING A, WEST VIEW	SCALE 1:100
	FARAKOS RICÓS, ANDREAS PÉREZ ESCRIBANO, EDUARDO	4.2

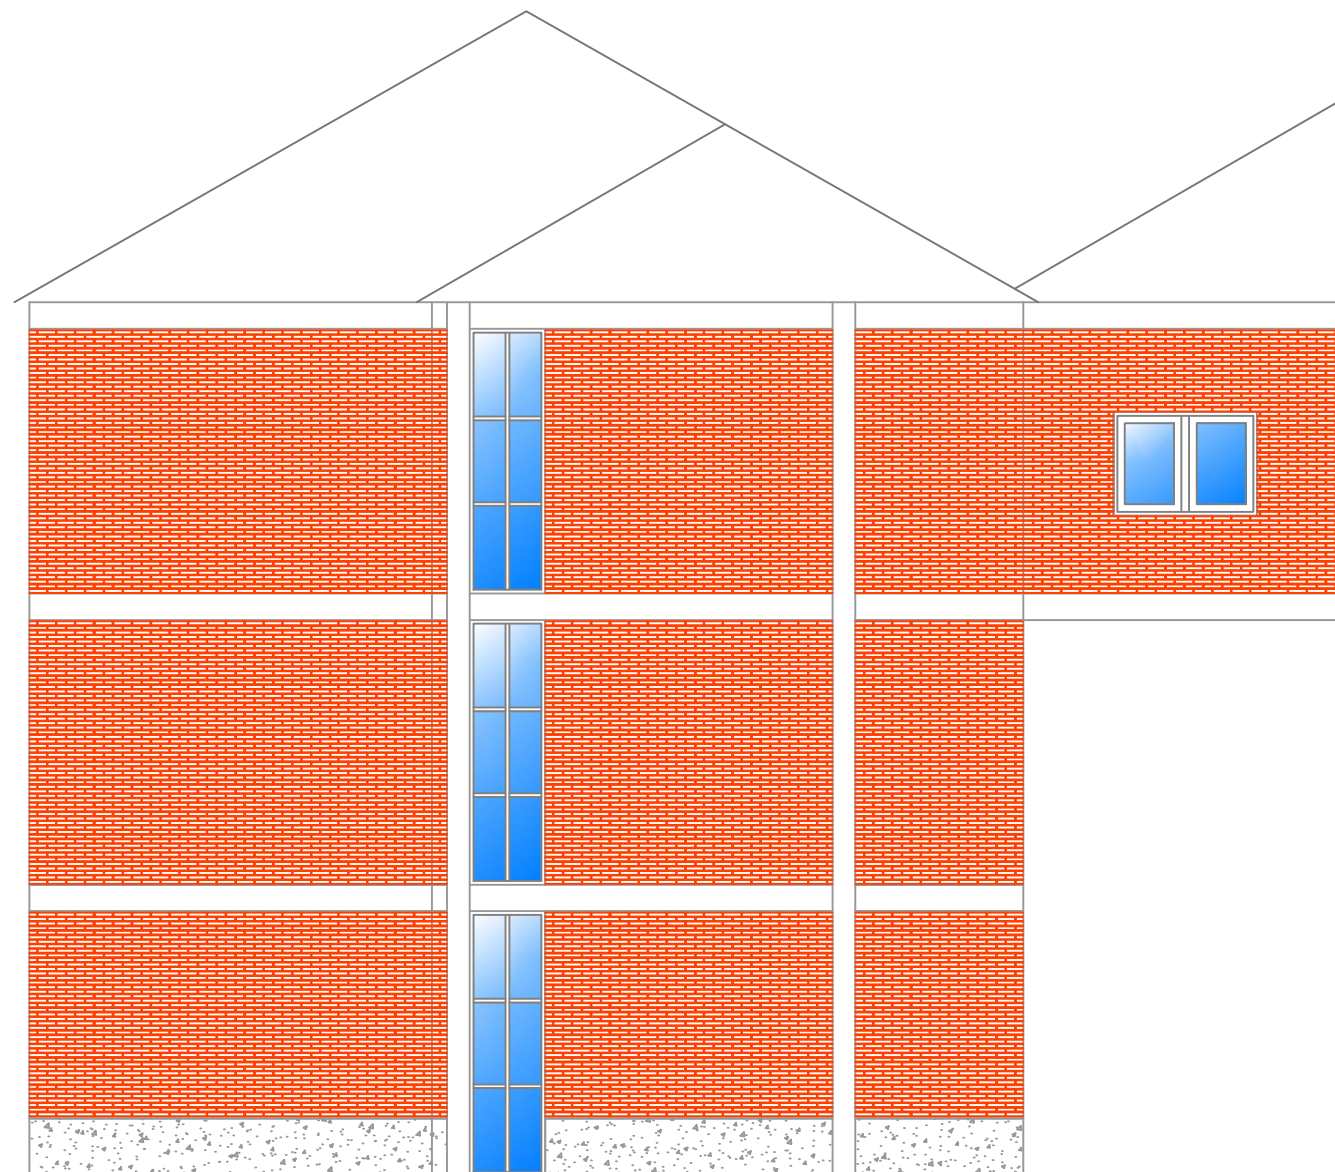


 	ATHLETE RESIDENCE NISSAN	12/06/2013
	FACADE DRAWINGS: BUILDING A, SOUTH VIEW	SCALE 1:100
	FARAKOS RICÓS, ANDREAS PÉREZ ESCRIBANO, EDUARDO	4.3






 	ATHLETE RESIDENCE NISSAN	12/06/2013
	FACADE DRAWINGS: BUILDING A, EAST VIEW	SCALE 1:100
	FARAKOS RICÓS, ANDREAS PÉREZ ESCRIBANO, EDUARDO	4.4

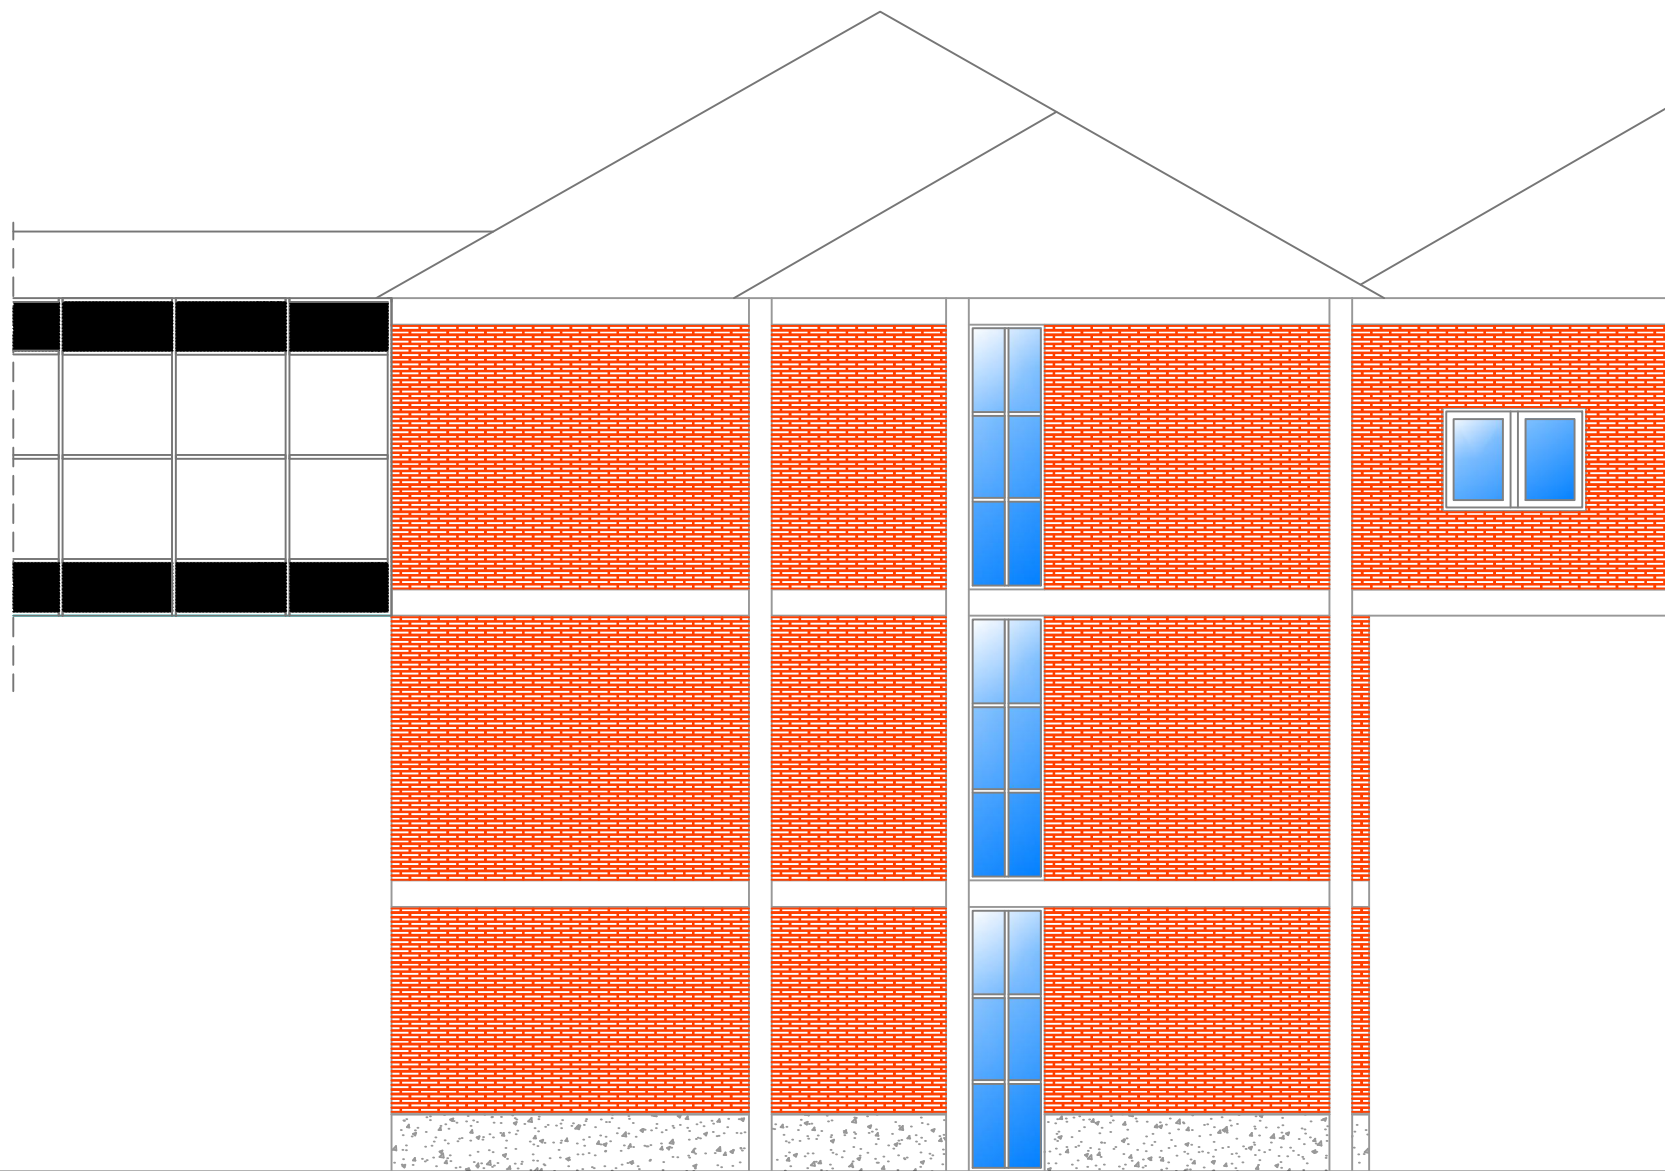


ATHLETE RESIDENCE NISSAN	12/06/2013
FACADE DRAWINGS: BUILDING B, NORTH VIEW	SCALE 1:100
FARAKOS RICÓS, ANDREAS PÉREZ ESCRIBANO, EDUARDO	4.5



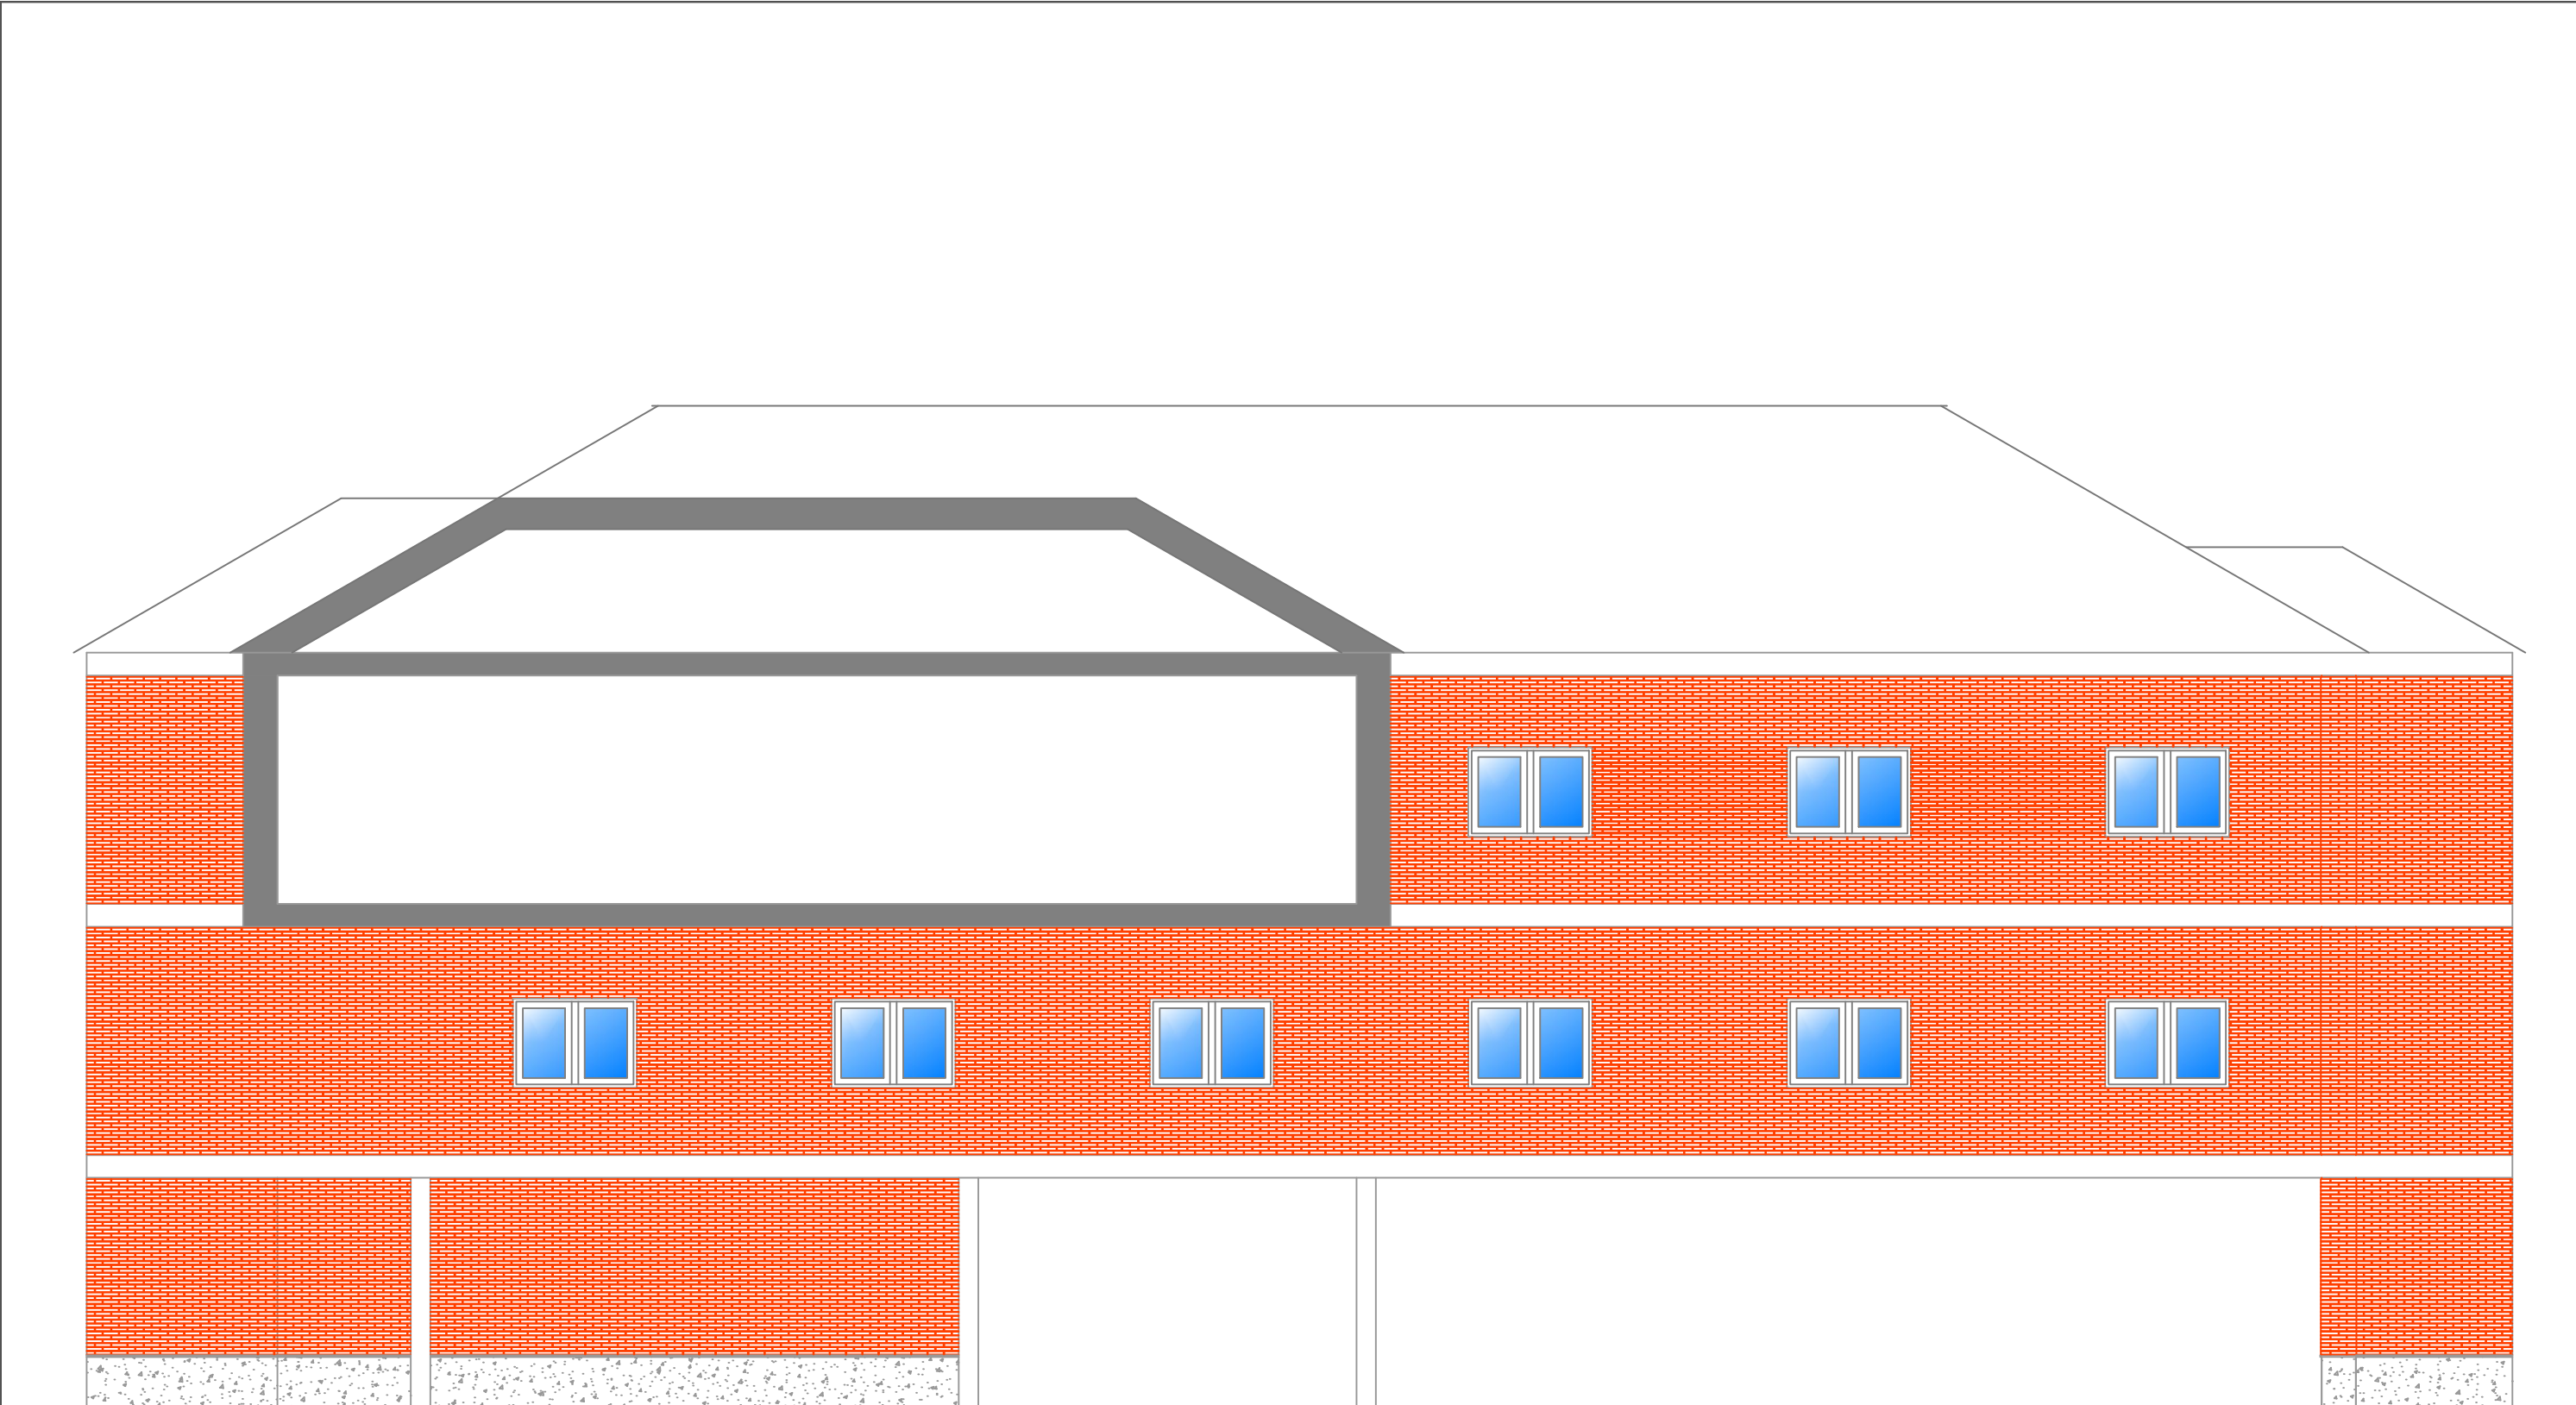


 	ATHLETE RESIDENCE NISSAN	12/06/2013
	FACADE DRAWINGS: BUILDING B, WEST VIEW	SCALE 1:100
	FARAKOS RICÓS, ANDREAS PÉREZ ESCRIBANO, EDUARDO	4.6



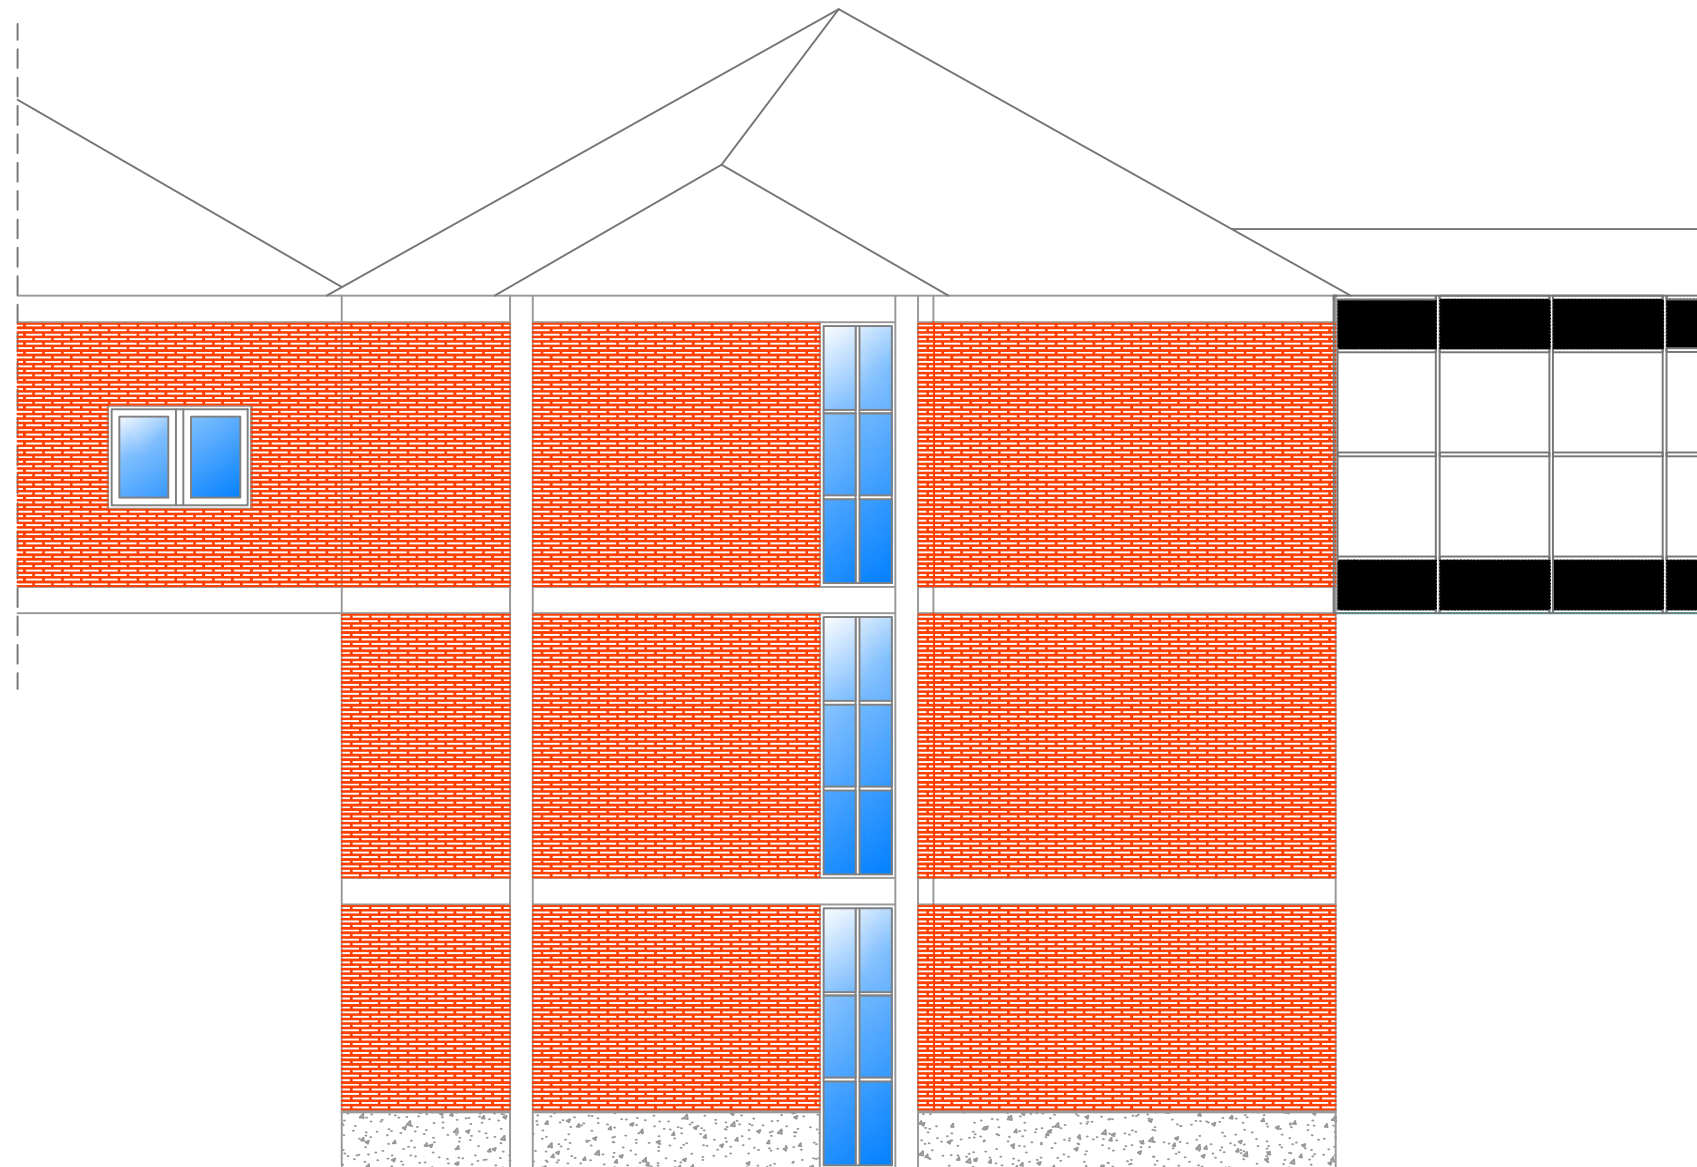


ATHLETE RESIDENCE NISSAN	12/06/2013
FACADE DRAWINGS: BUILDING B, SOUTH VIEW	SCALE 1:100
FARAKOS RICÓS, ANDREAS PÉREZ ESCRIBANO, EDUARDO	4.7

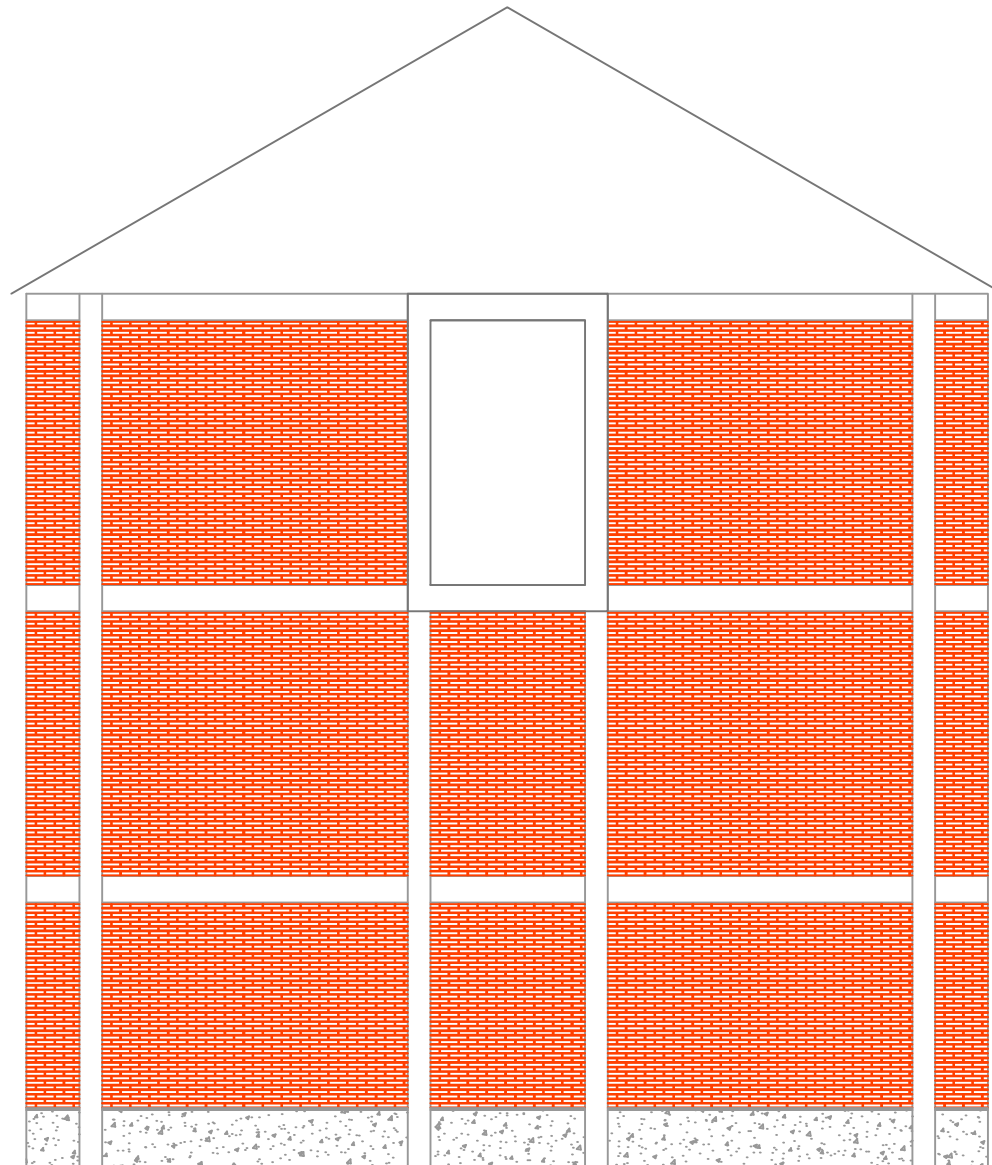


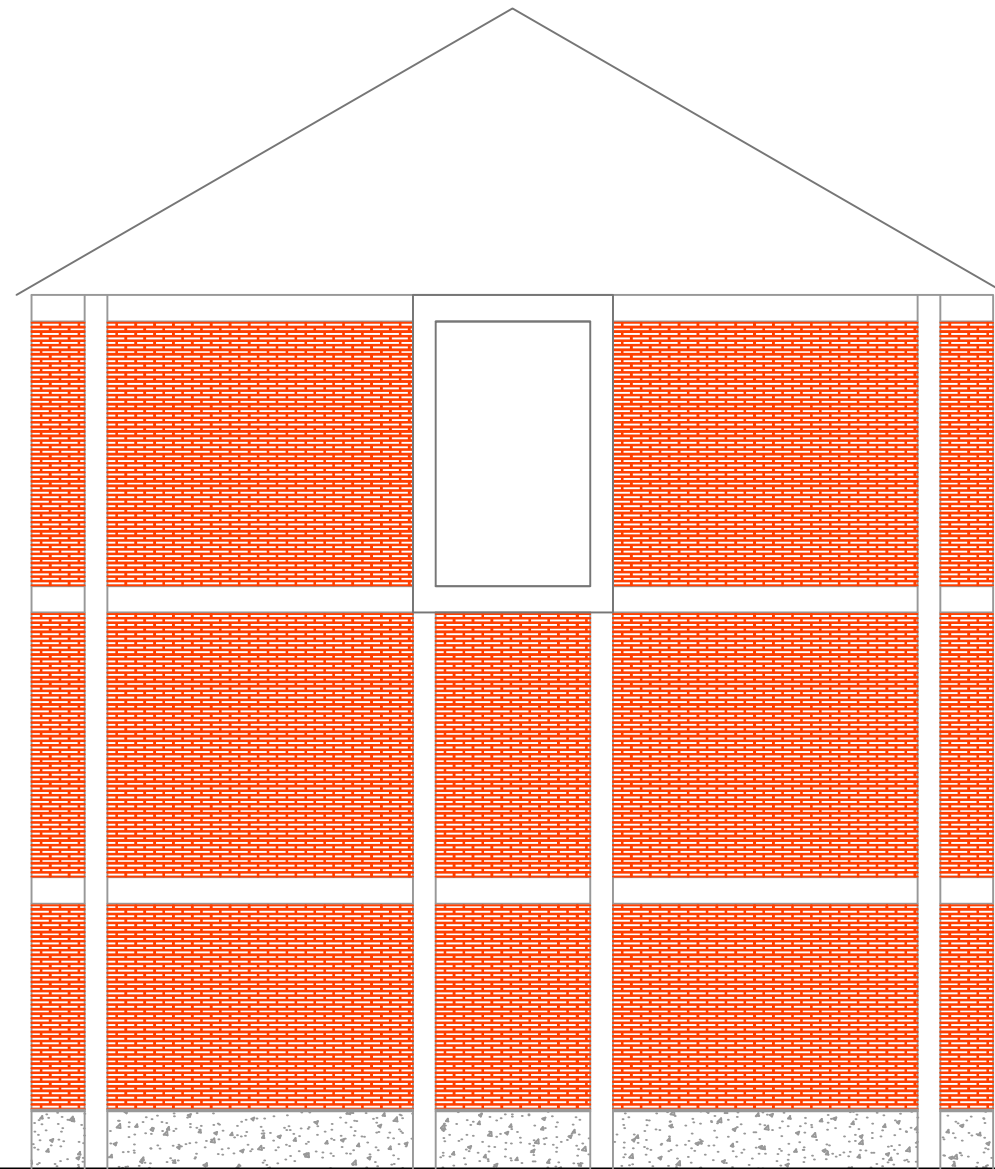
 	ATHLETE RESIDENCE NISSAN	12/06/2013
	FACADE DRAWINGS: BUILDING B, EAST VIEW	SCALE 1:100
	FARAKOS RICÓS, ANDREAS PÉREZ ESCRIBANO, EDUARDO	4.8



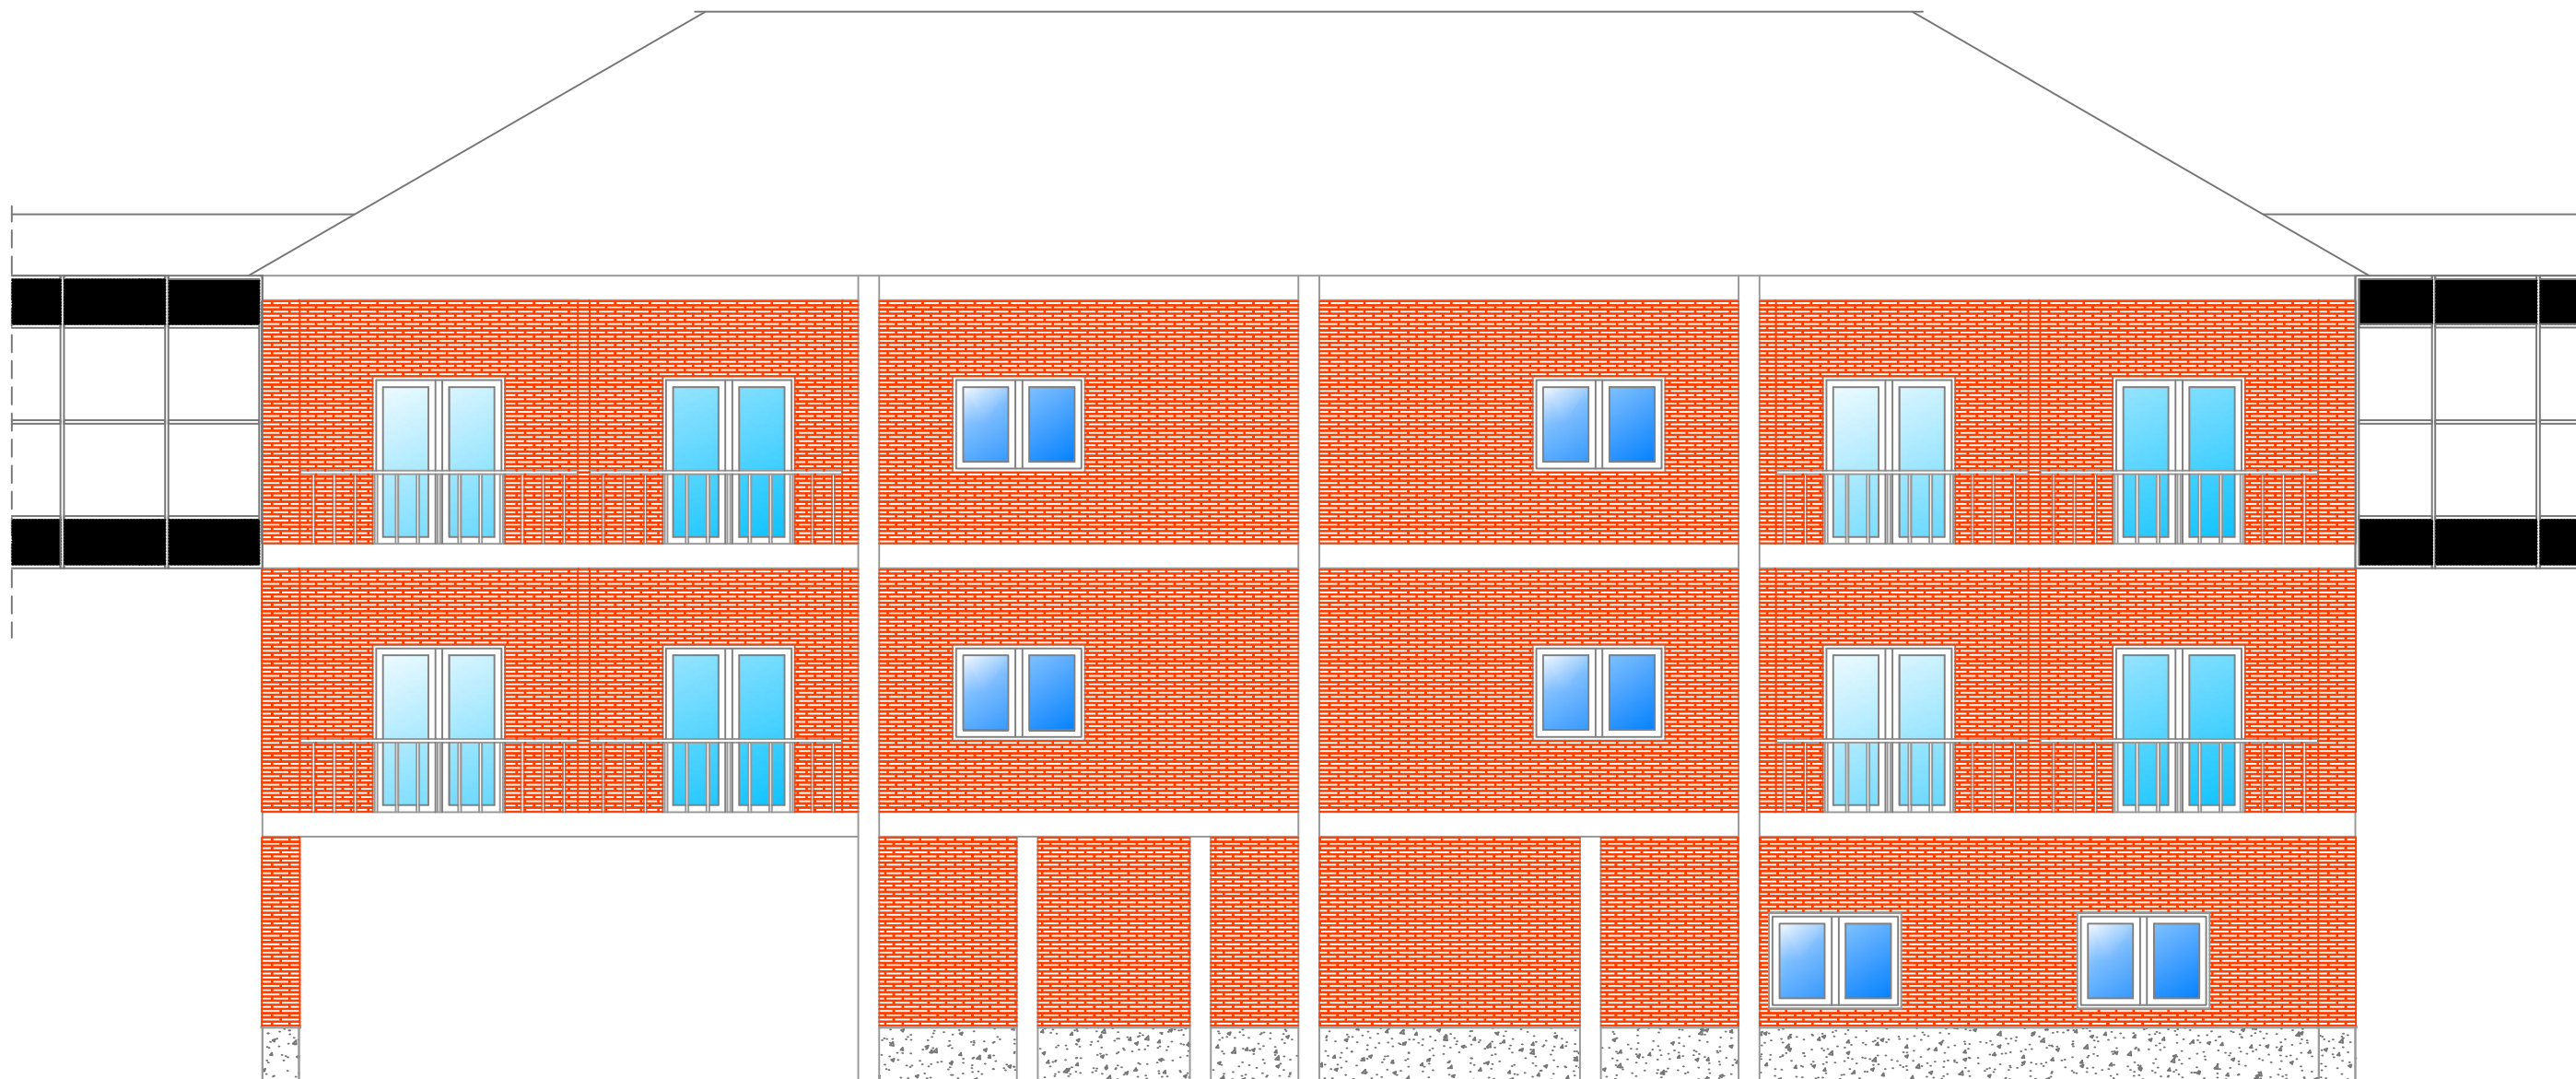


 	ATHLETE RESIDENCE NISSAN	12/06/2013
	FACADE DRAWINGS: BUILDING C, NORTH VIEW	SCALE 1:100
	FARAKOS RICÓS, ANDREAS PÉREZ ESCRIBANO, EDUARDO	4.9





	ATHLETE RESIDENCE NISSAN	12/06/2013
	FACADE DRAWINGS: BUILDING C, WEST VIEW	SCALE 1:100
	FARAKOS RICÓS, ANDREAS PÉREZ ESCRIBANO, EDUARDO	4.10



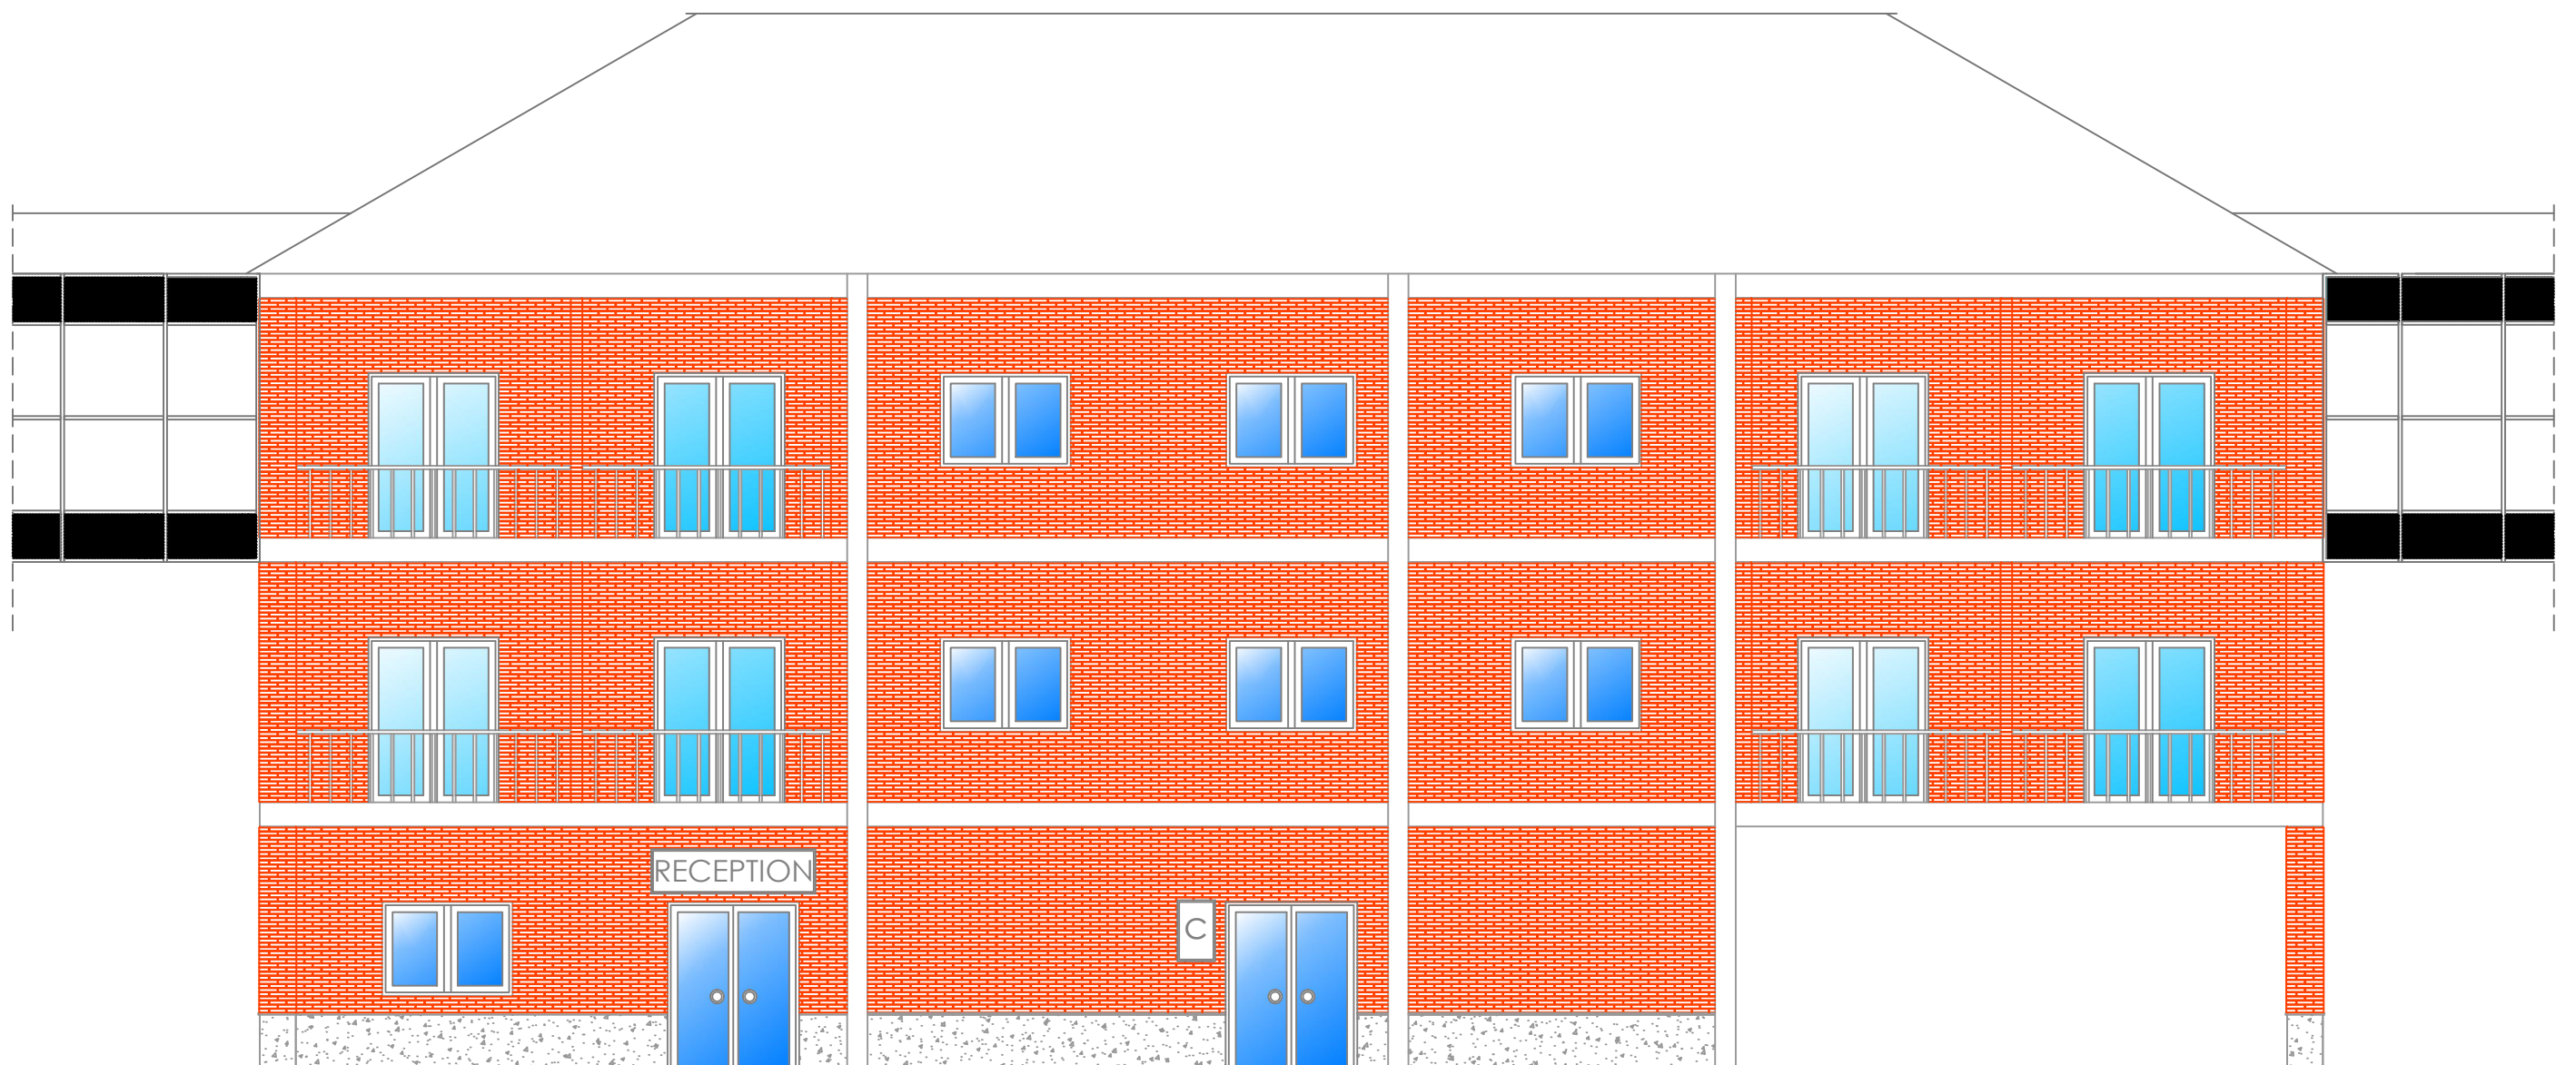


 	ATHLETE RESIDENCE NISSAN	12/06/2013
	FACADE DRAWINGS: BUILDING C, SOUTH VIEW	SCALE 1:100
	FARAKOS RICÓS, ANDREAS PÉREZ ESCRIBANO, EDUARDO	4.11





 	ATHLETE RESIDENCE NISSAN	12/06/2013
	FACADE DRAWINGS: BUILDING C, EAST VIEW	SCALE 1:100
	FARAKOS RICÓS, ANDREAS PÉREZ ESCRIBANO, EDUARDO	4.12

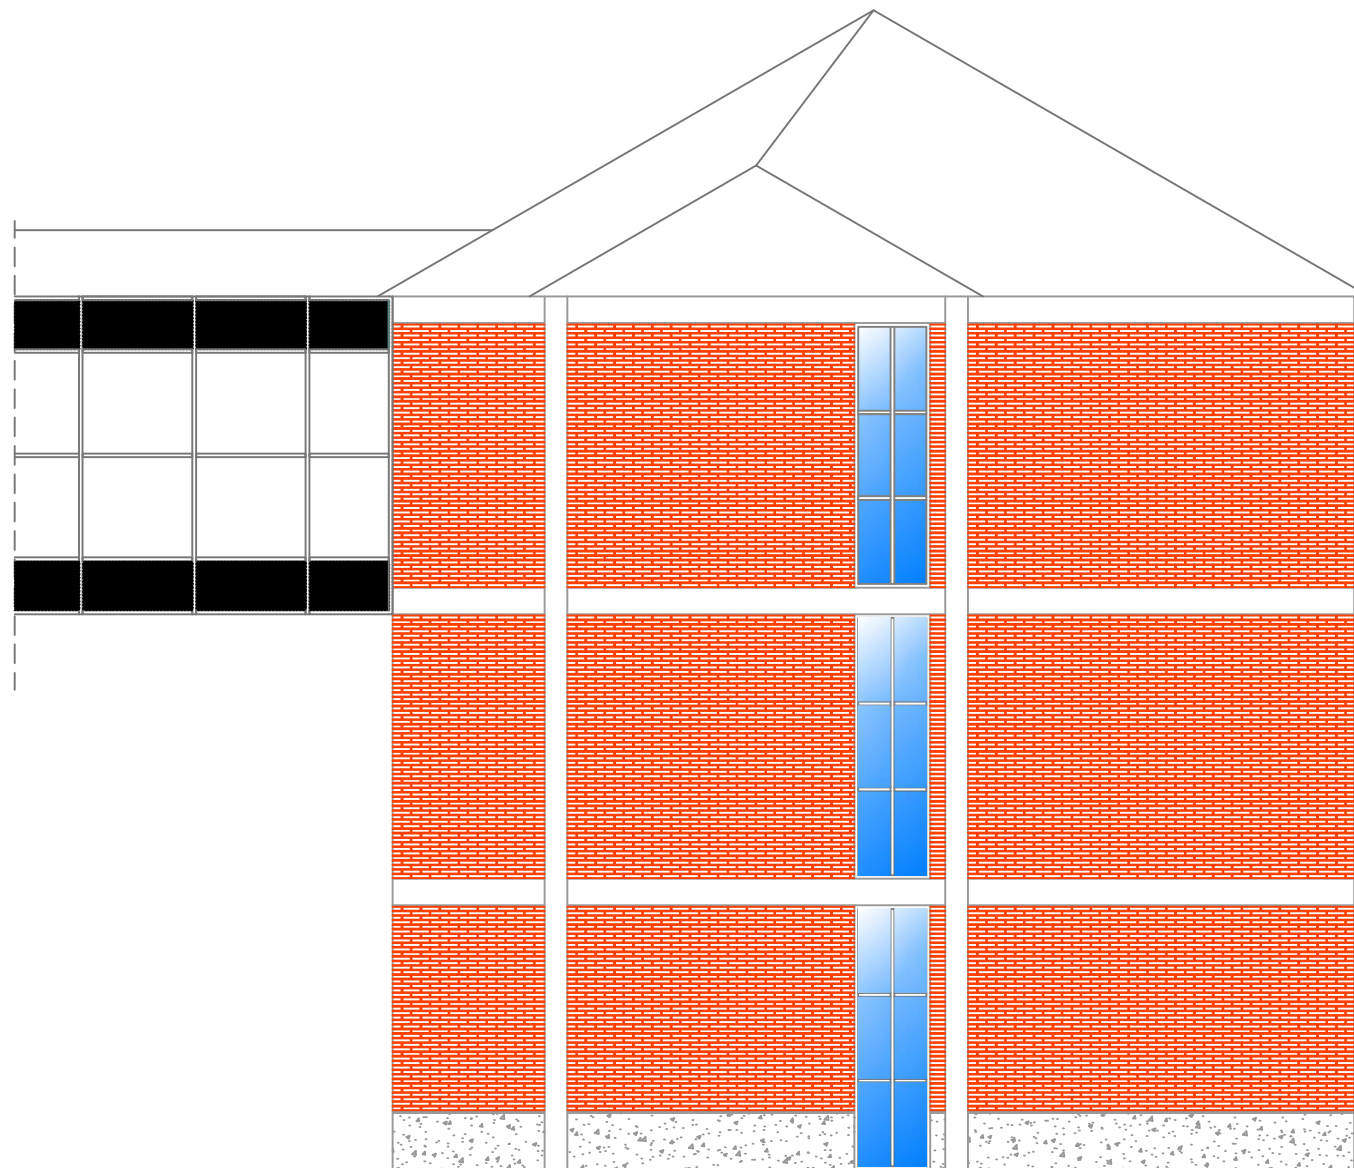


 	ATHLETE RESIDENCE NISSAN	12/06/2013
	FACADE DRAWINGS: BUILDING D, NORTH VIEW	SCALE 1:100
	FARAKOS RICÓS, ANDREAS PÉREZ ESCRIBANO, EDUARDO	4.13






 	ATHLETE RESIDENCE NISSAN	12/06/2013
	FACADE DRAWINGS: BUILDING D, WEST VIEW	SCALE 1:100
	FARAKOS RICÓS, ANDREAS PÉREZ ESCRIBANO, EDUARDO	4.14

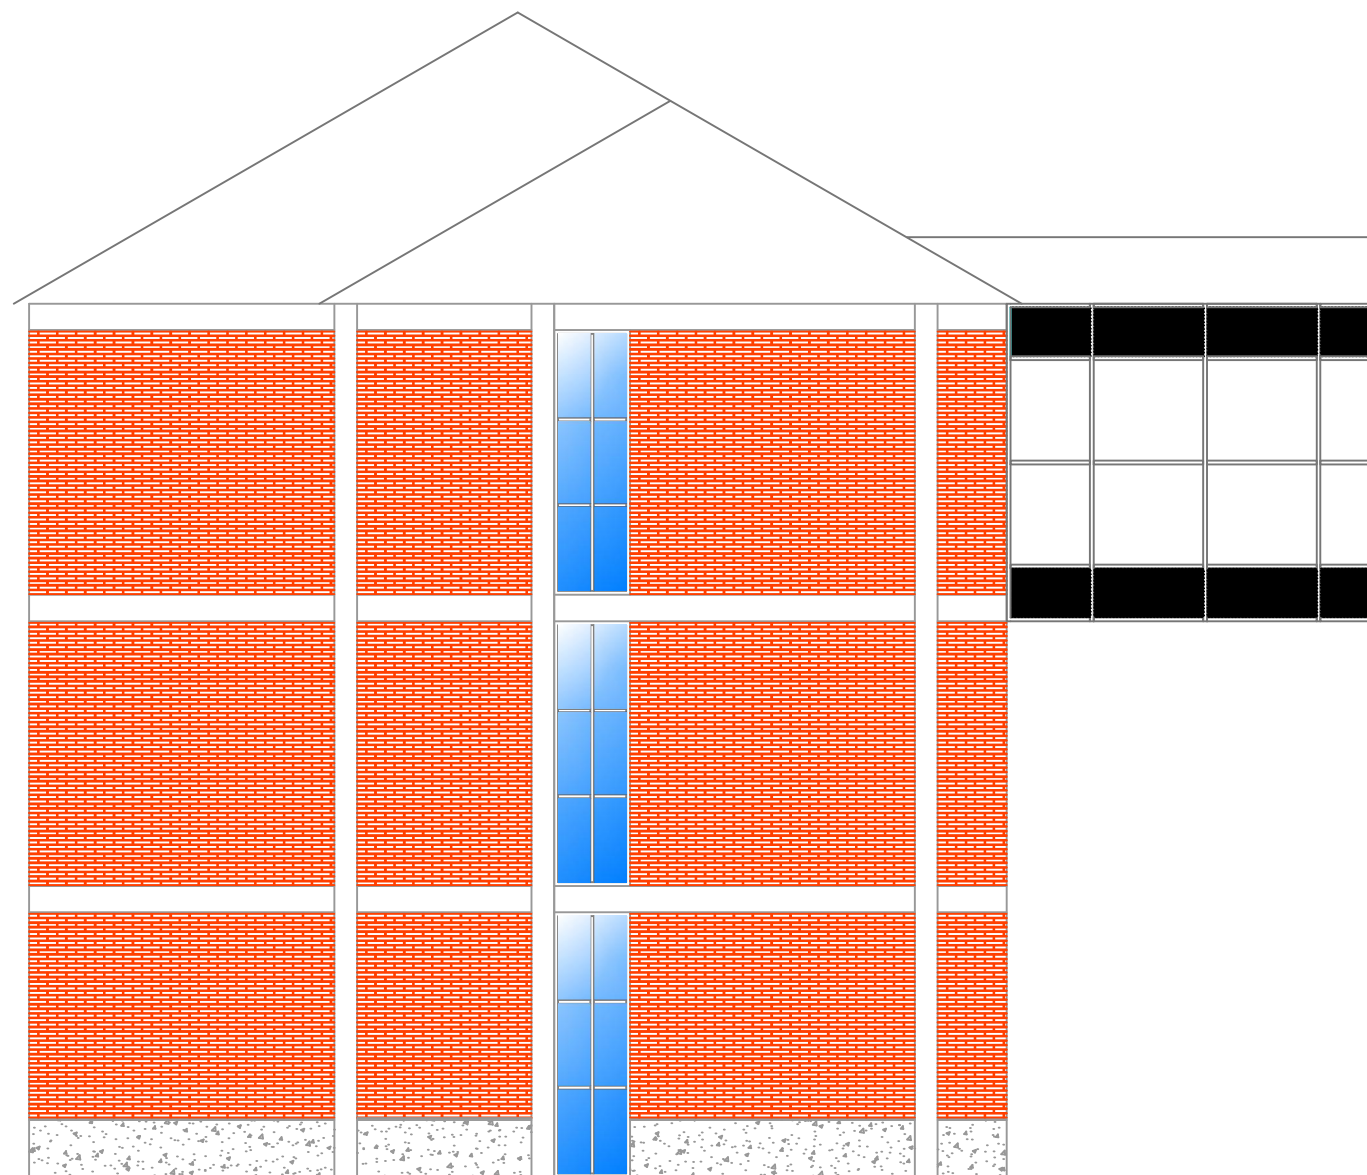


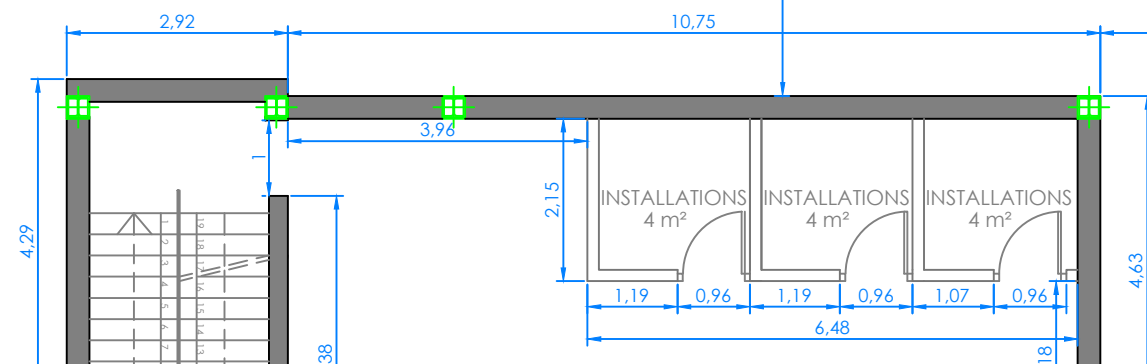
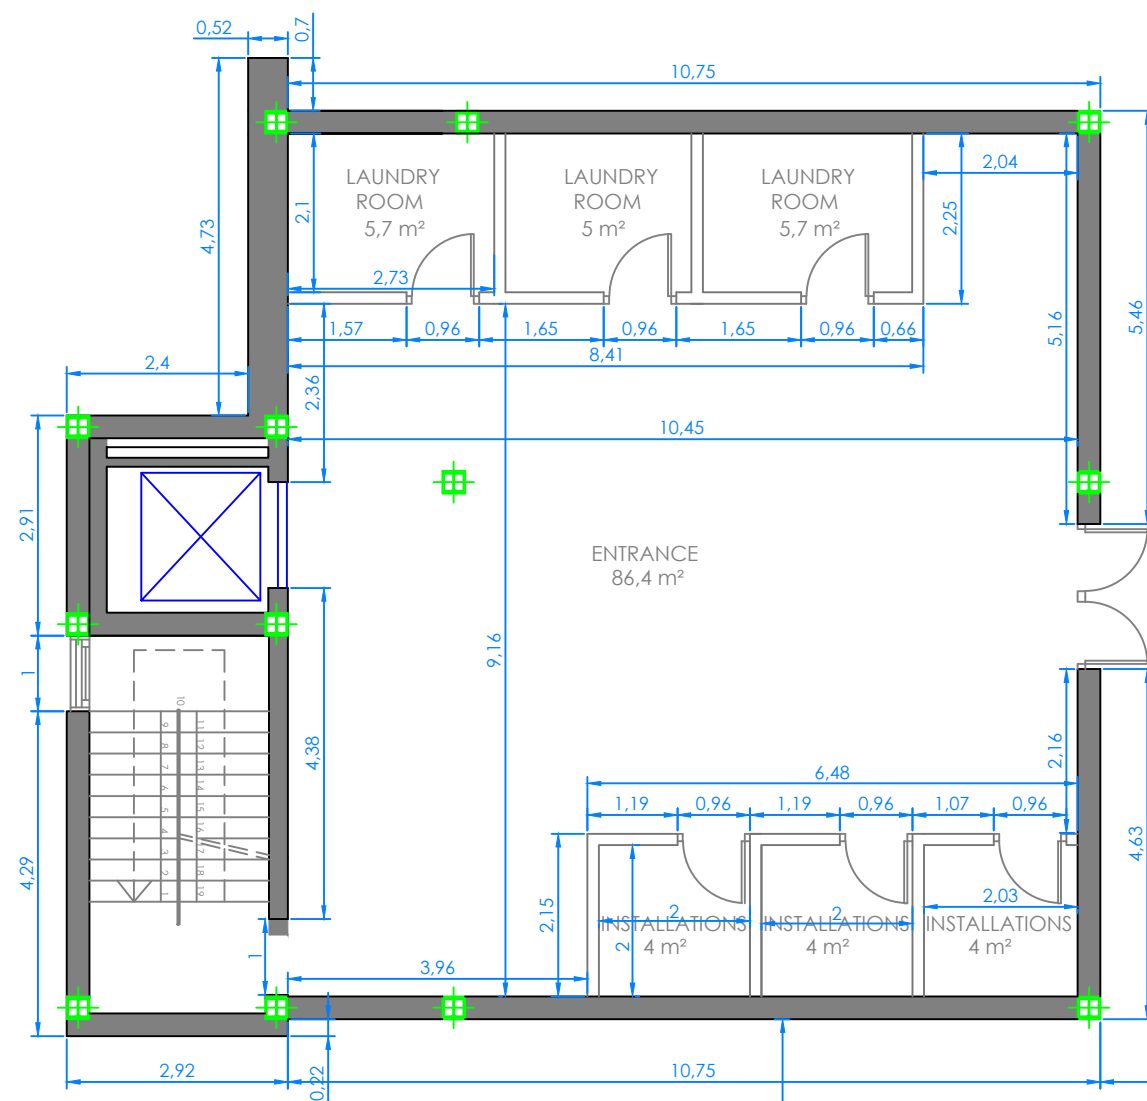
ATHLETE RESIDENCE NISSAN	12/06/2013
FACADE DRAWINGS: BUILDING D, SOUTH VIEW	SCALE 1:100
FARAKOS RICÓS, ANDREAS PÉREZ ESCRIBANO, EDUARDO	4.15




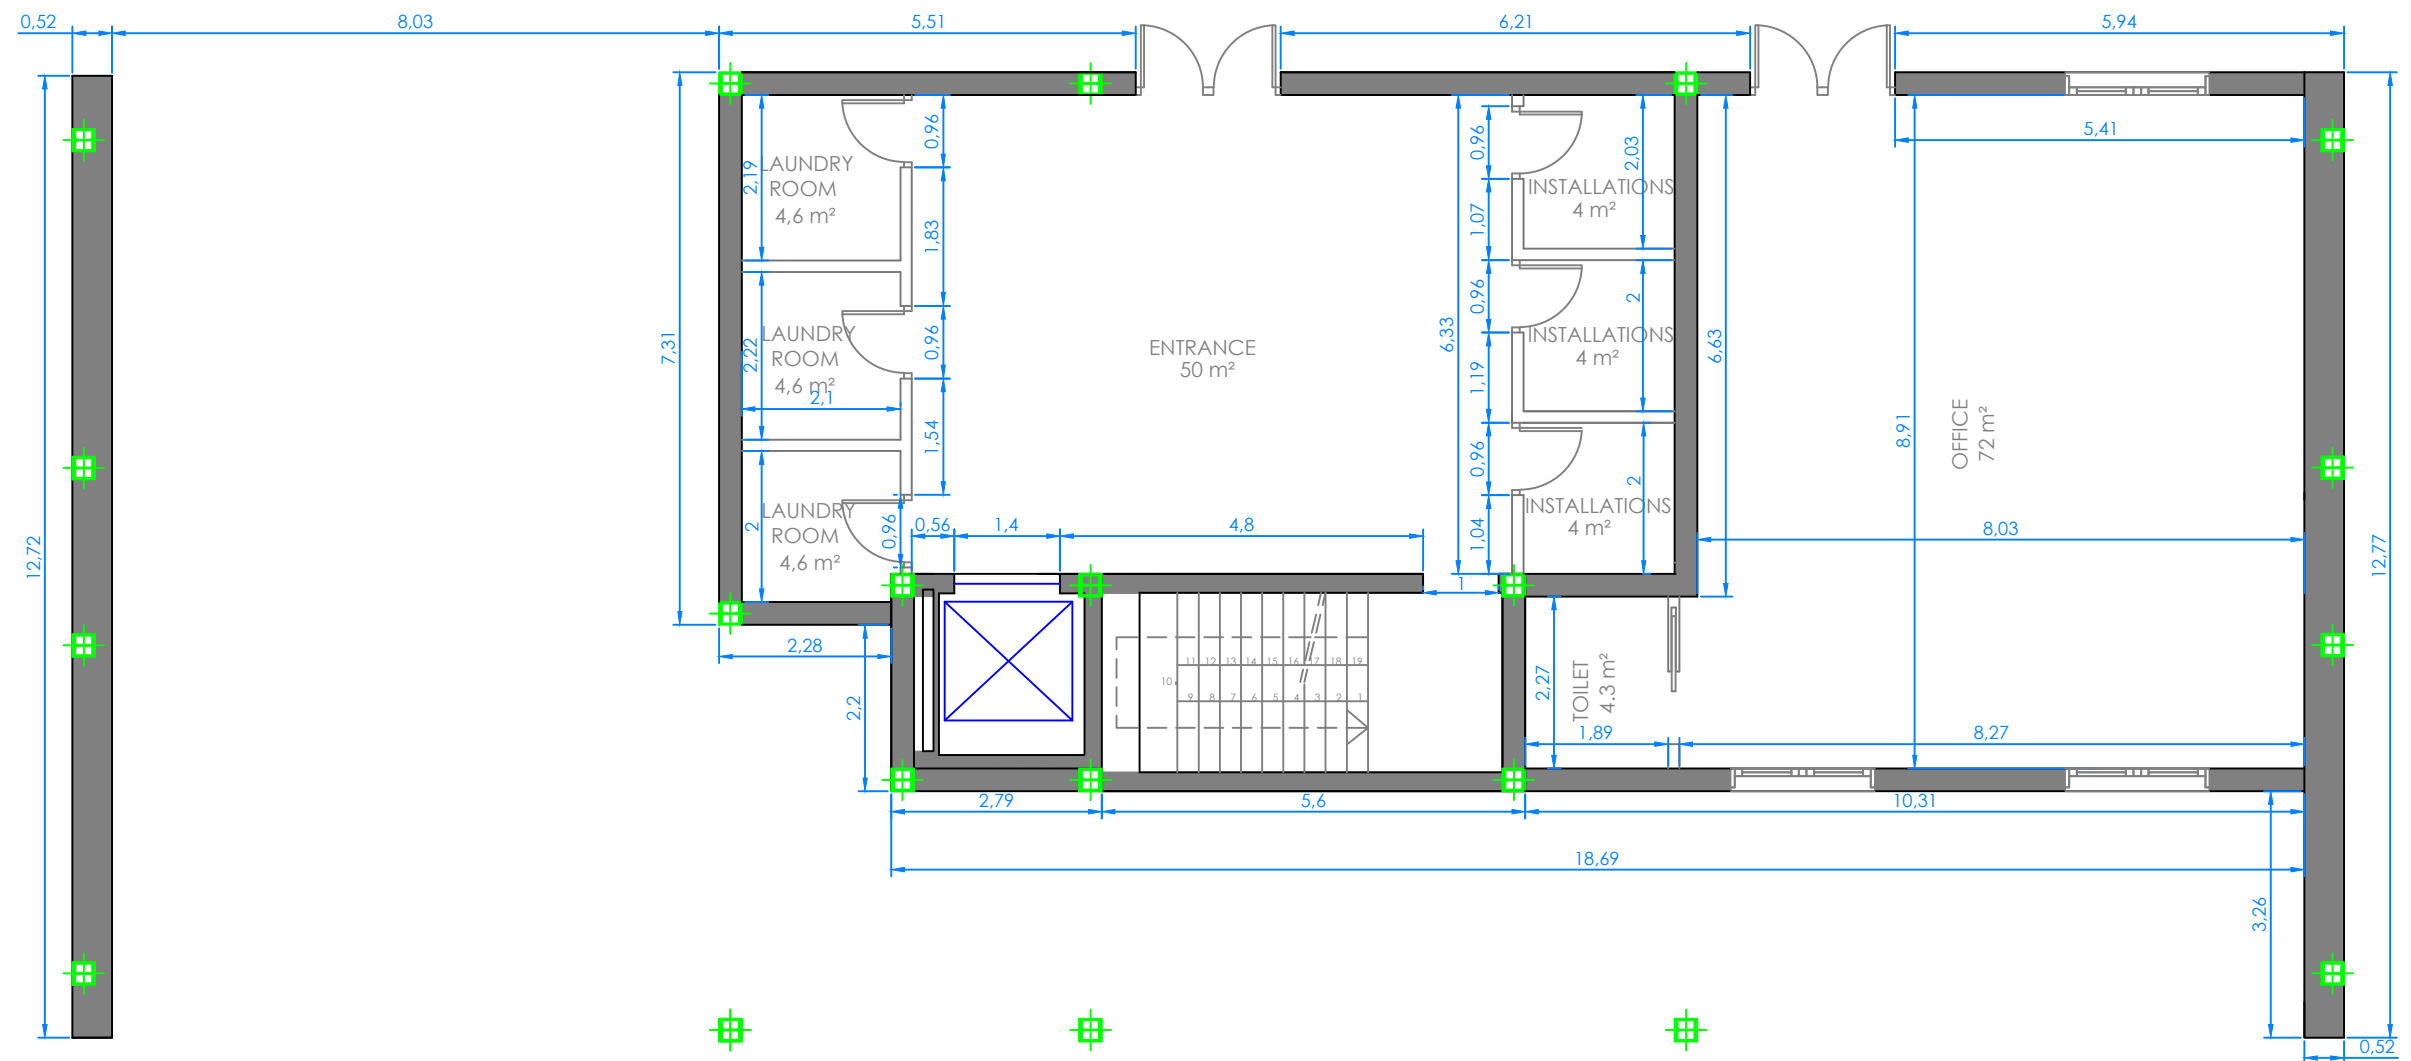
 	ATHLETE RESIDENCE NISSAN	12/06/2013
	FACADE DRAWINGS: BUILDING C, EAST VIEW	SCALE 1:100
	FARAKOS RICÓS, ANDREAS PÉREZ ESCRIBANO, EDUARDO	4.16

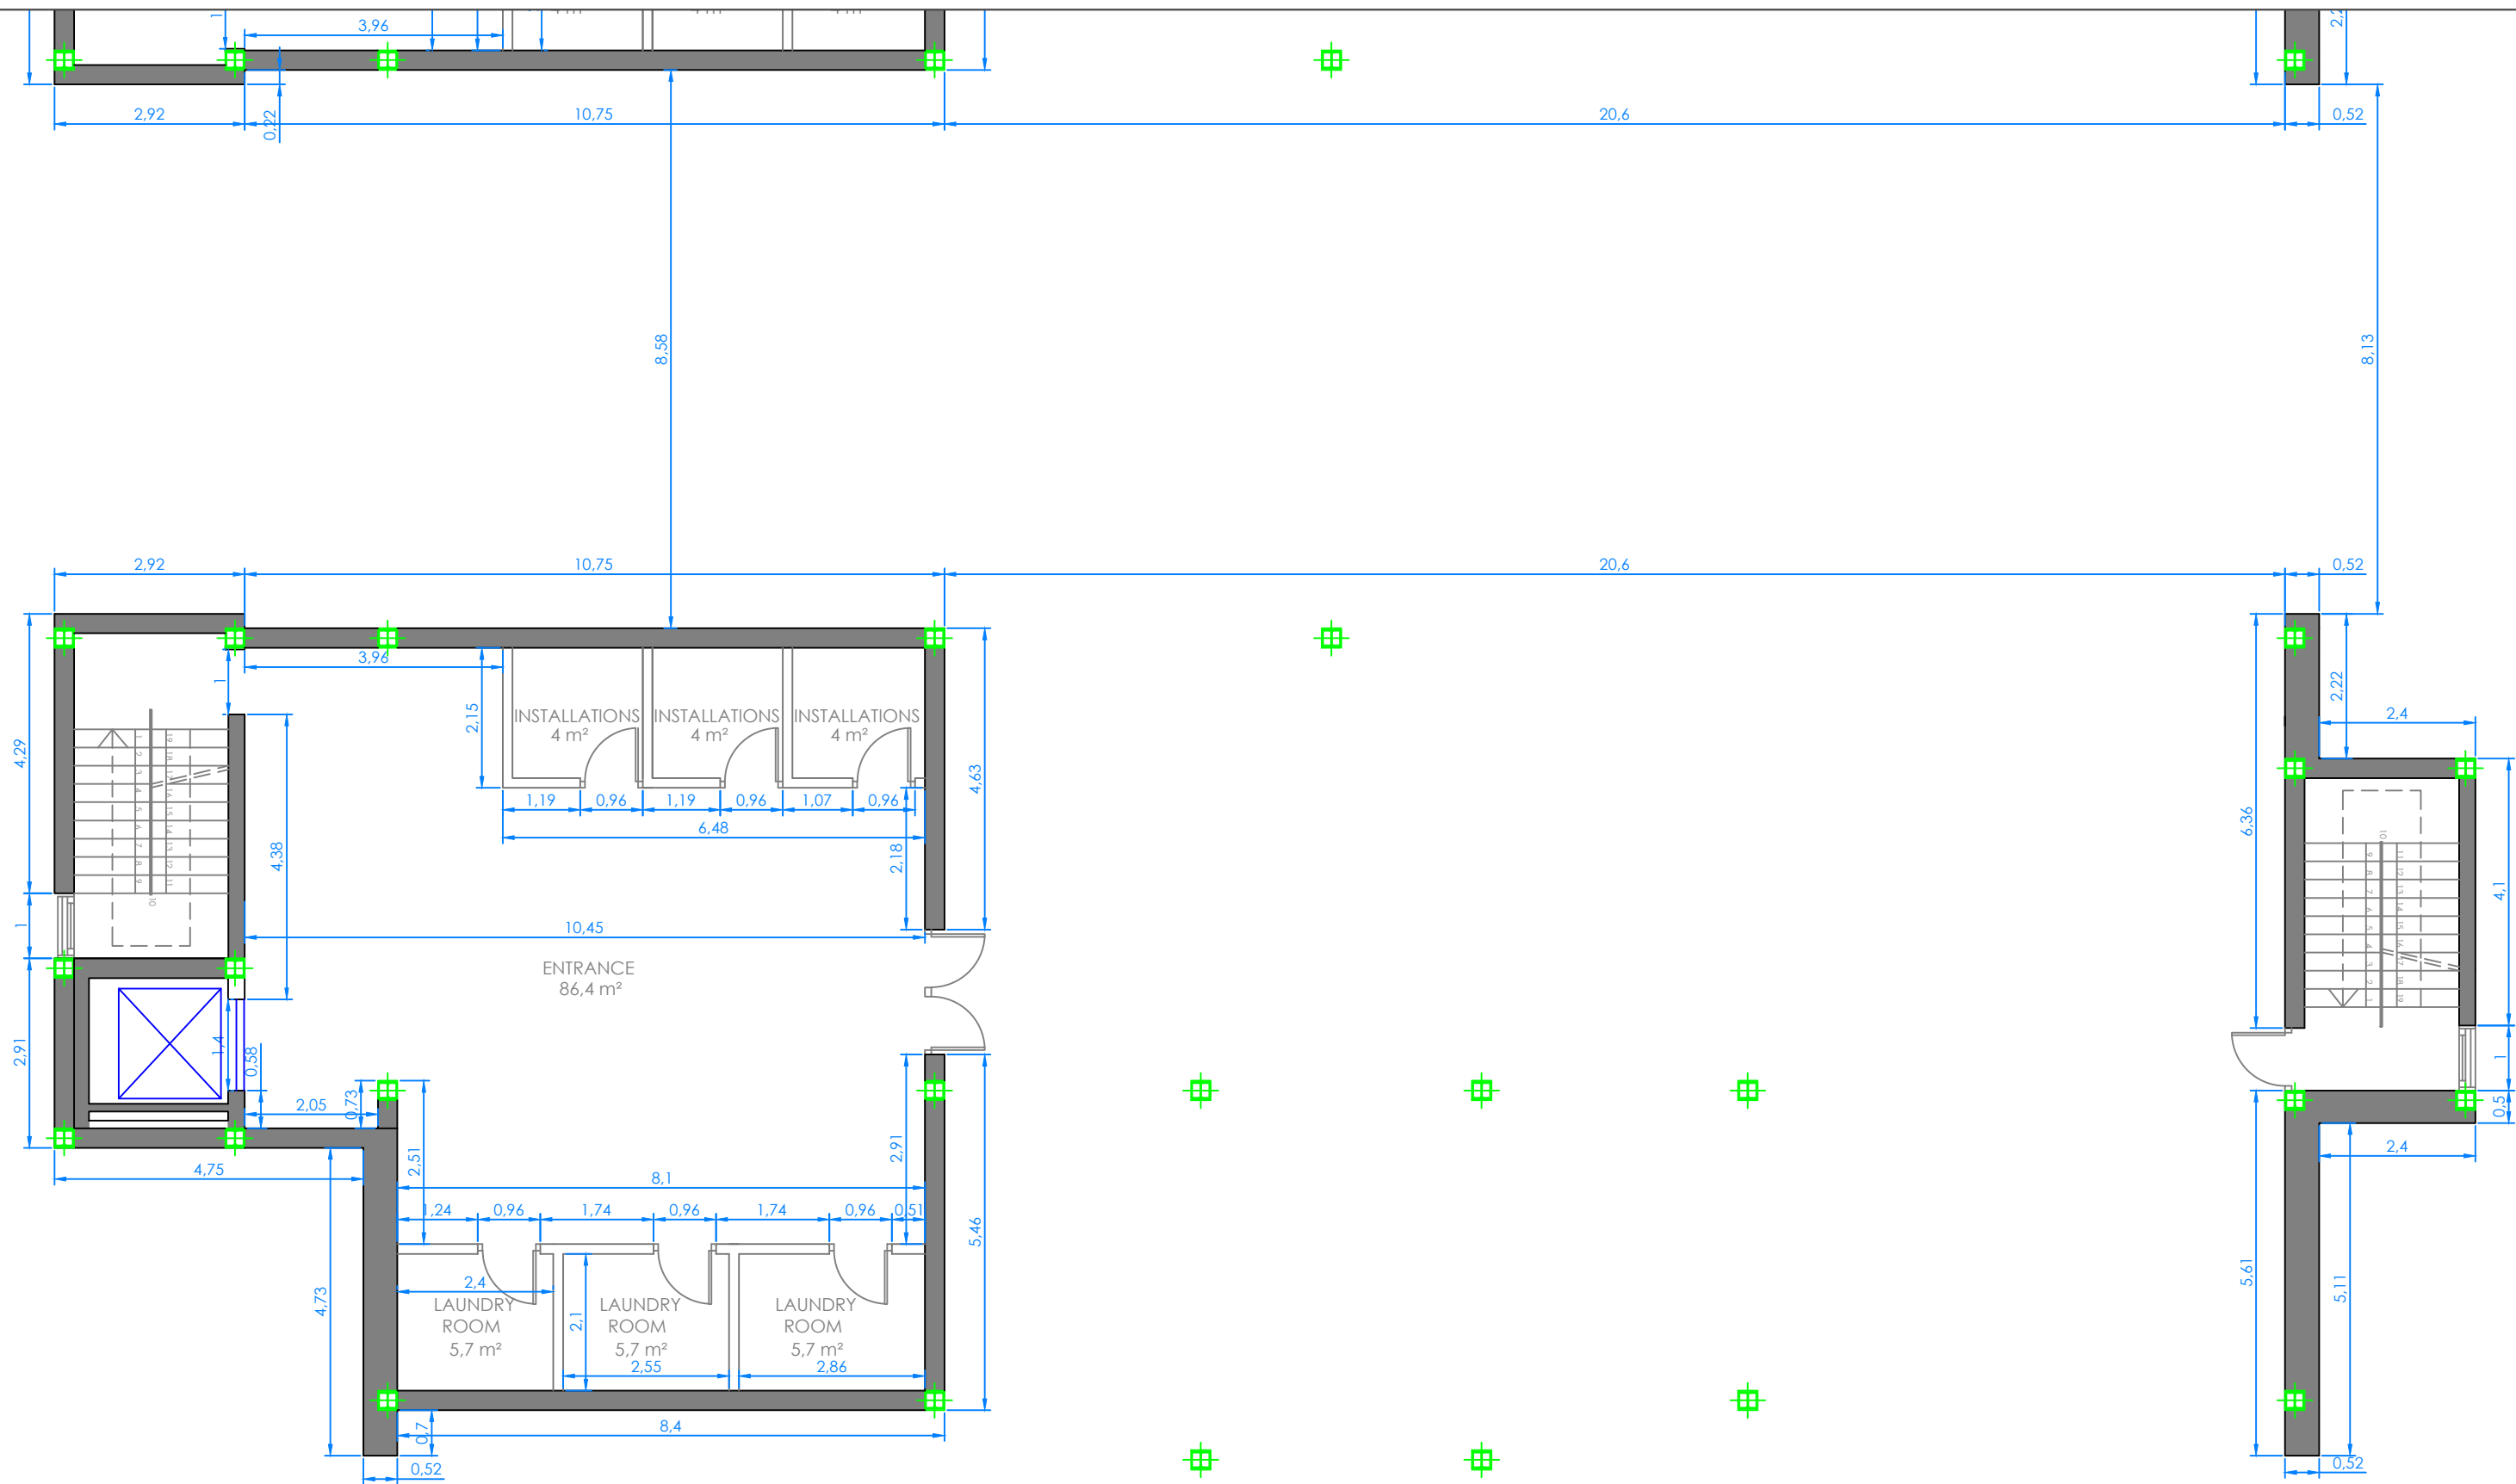




	ATHLETE RESIDENCE NISSAN	12/06/2013
	AREA AND MEASUREMENT DRAWINGS: FIRST FLOOR BUILDING A	SCALE 1:100
	FARAKOS RICÓS, ANDREAS PÉREZ ESCRIBANO, EDUARDO	5.1





	ATHLETE RESIDENCE NISSAN	12/06/2013
	AREA AND MEASUREMENT DRAWINGS: FIRST FLOOR BUILDING B	SCALE 1:100
	FARAKOS RICÓS, ANDREAS PÉREZ ESCRIBANO, EDUARDO	5.2

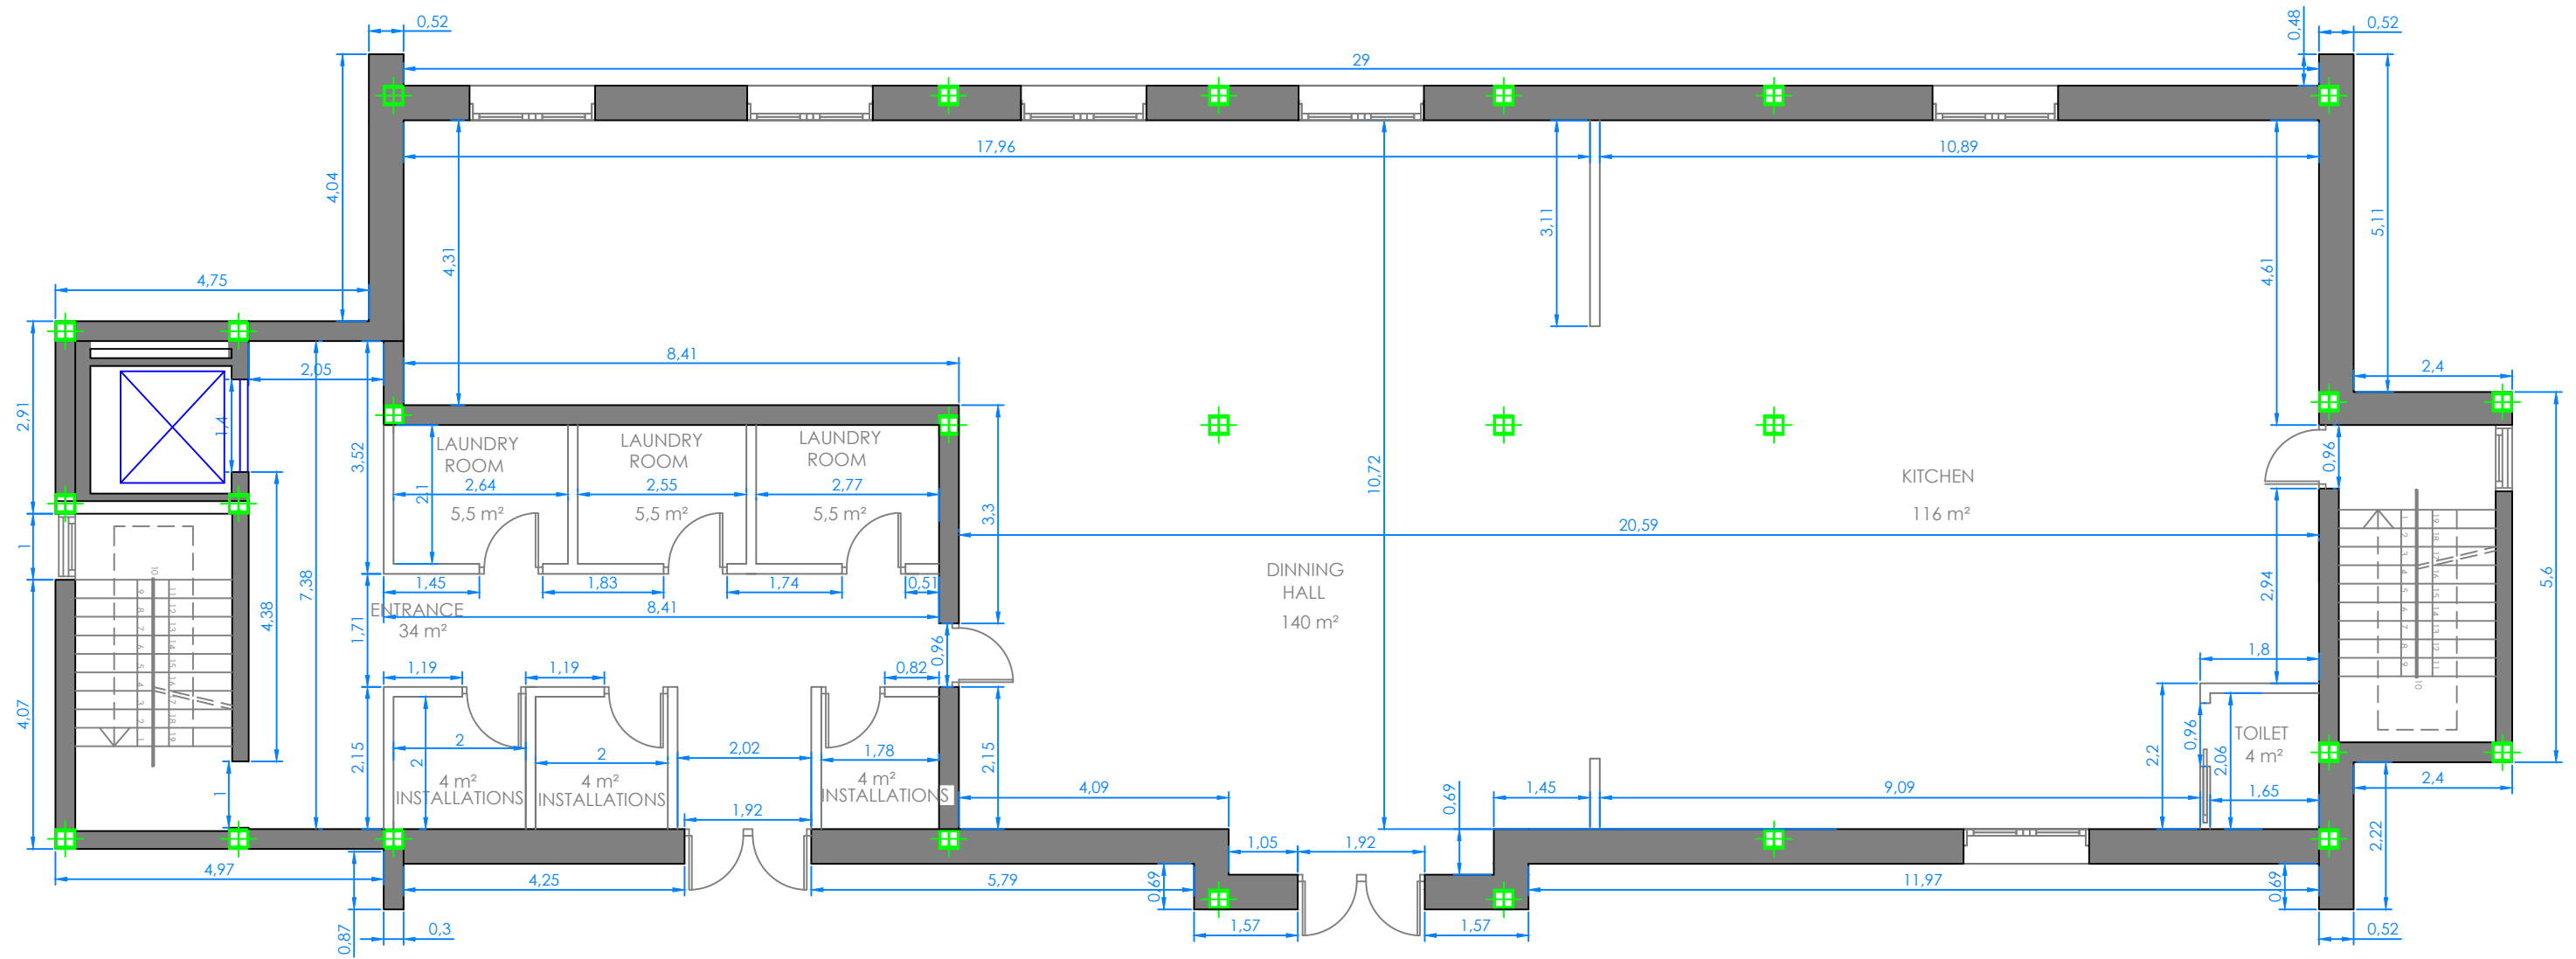





 	ATHLETE RESIDENCE NISSAN	12/06/2013
	AREA AND MEASUREMENT DRAWINGS: FIRST FLOOR BUILDING D	SCALE 1:100
	FARAKOS RICÓS, ANDREAS PÉREZ ESCRIBANO, EDUARDO	5.4

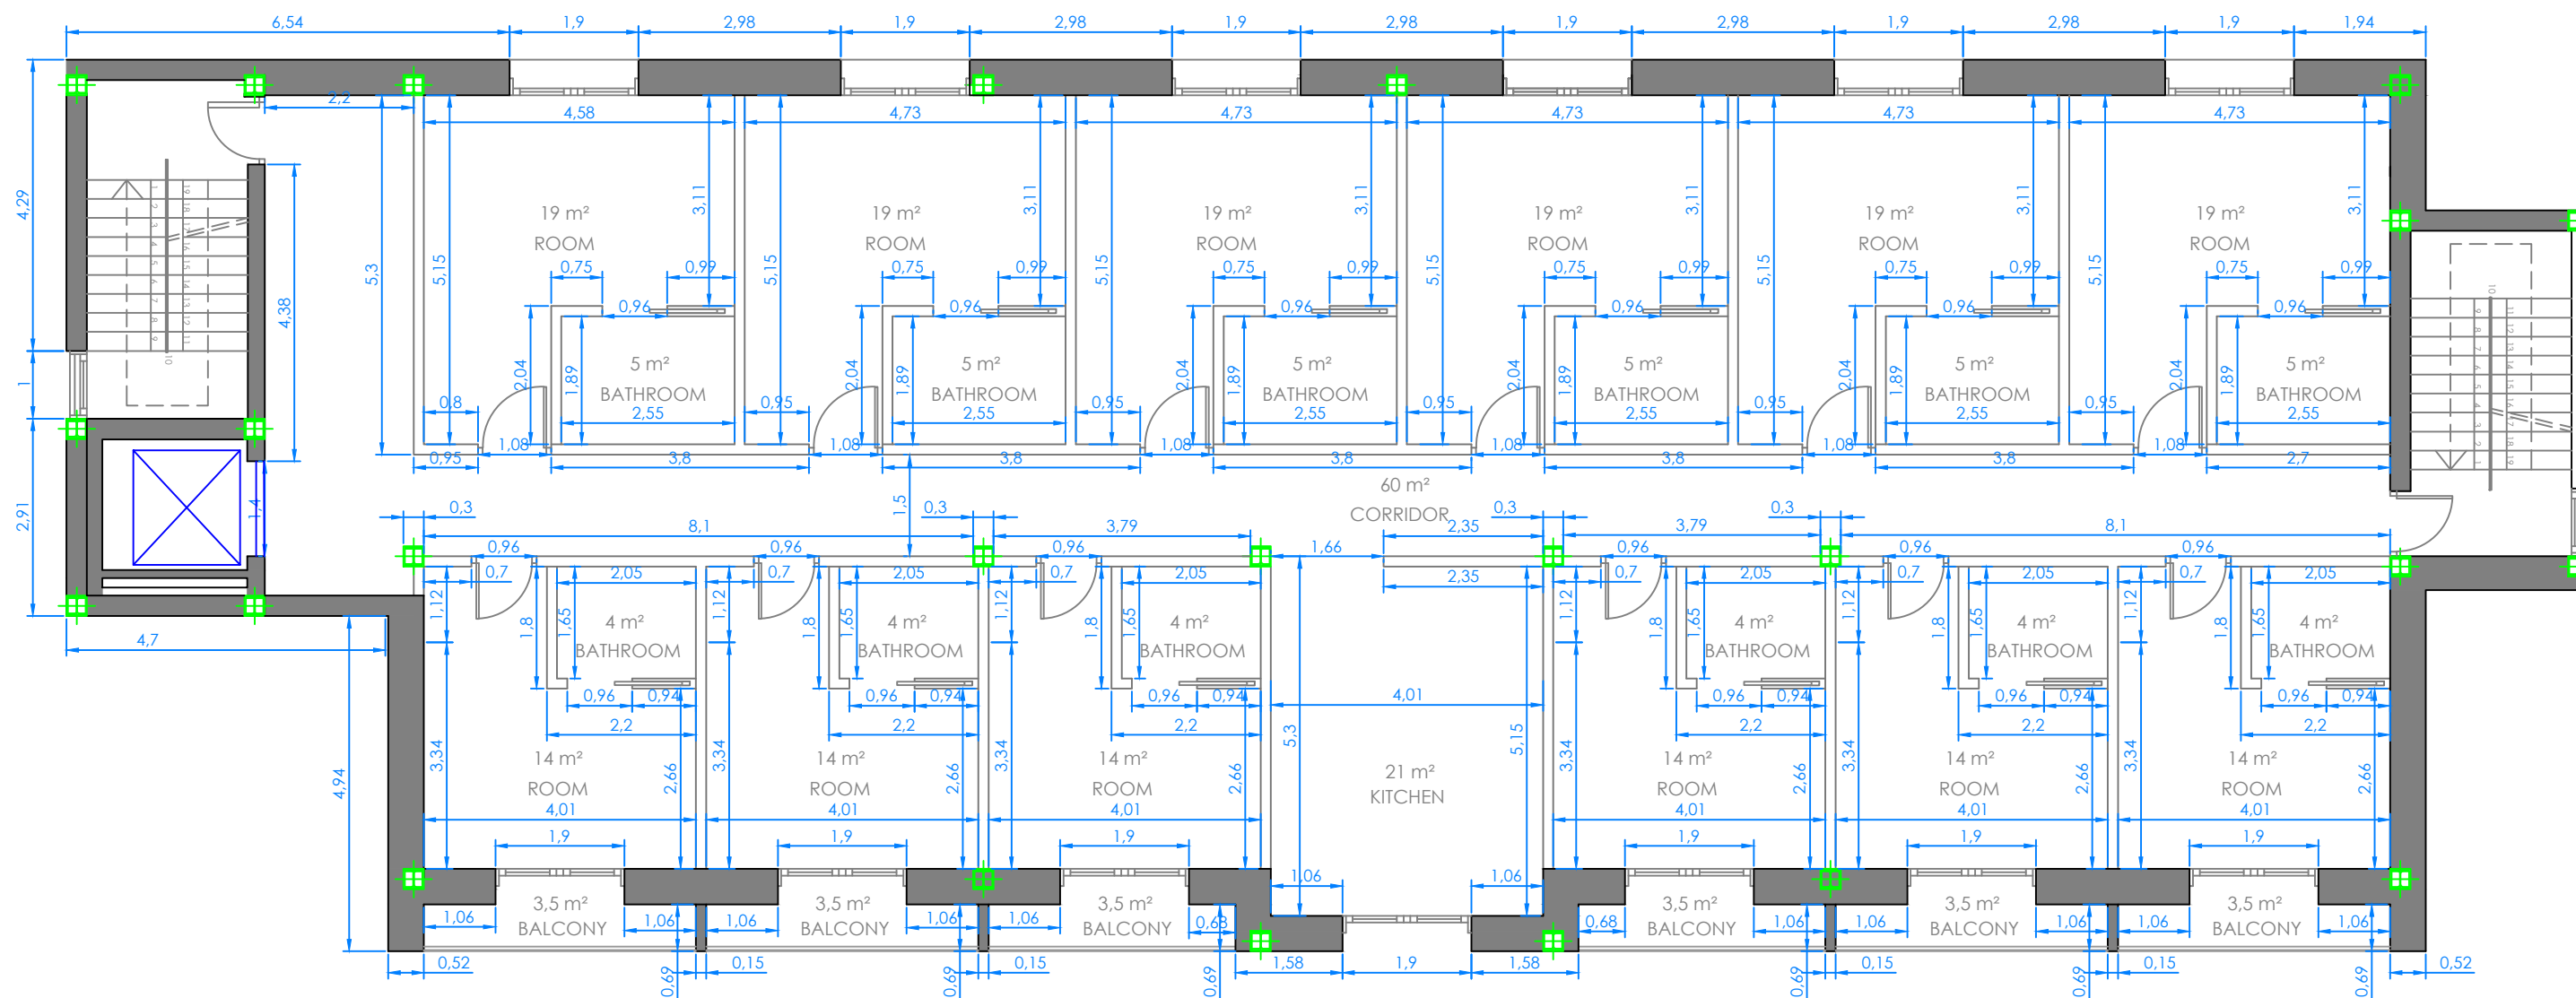

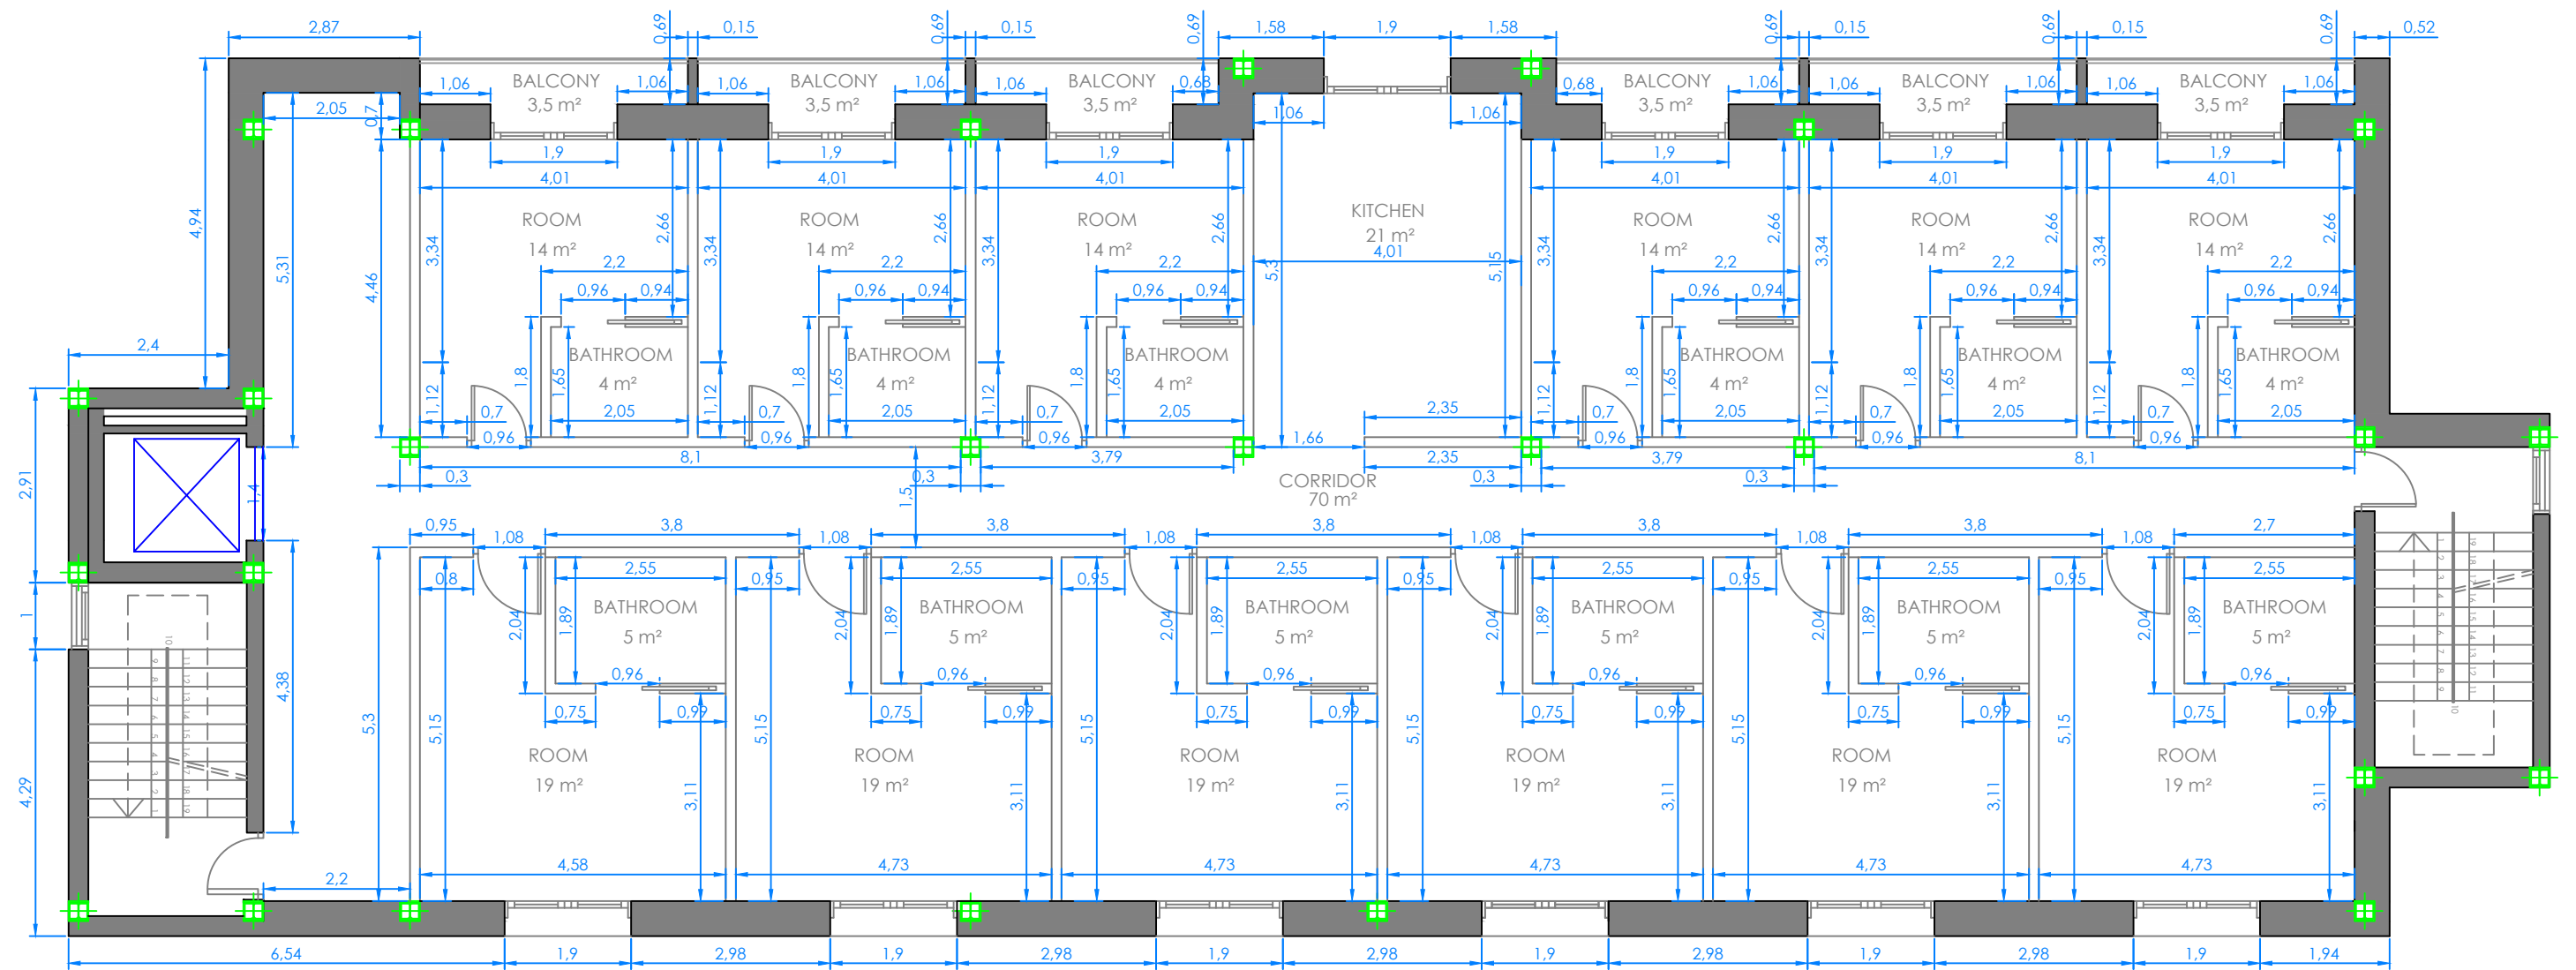


	ATHLETE RESIDENCE NISSAN		12/06/2013
	AREA AND MEASUREMENT DRAWINGS: SECOND FLOOR BUILDING A		SCALE 1:100
	FARAKOS RICÓS, ANDREAS PÉREZ ESCRIBANO, EDUARDO		5.5

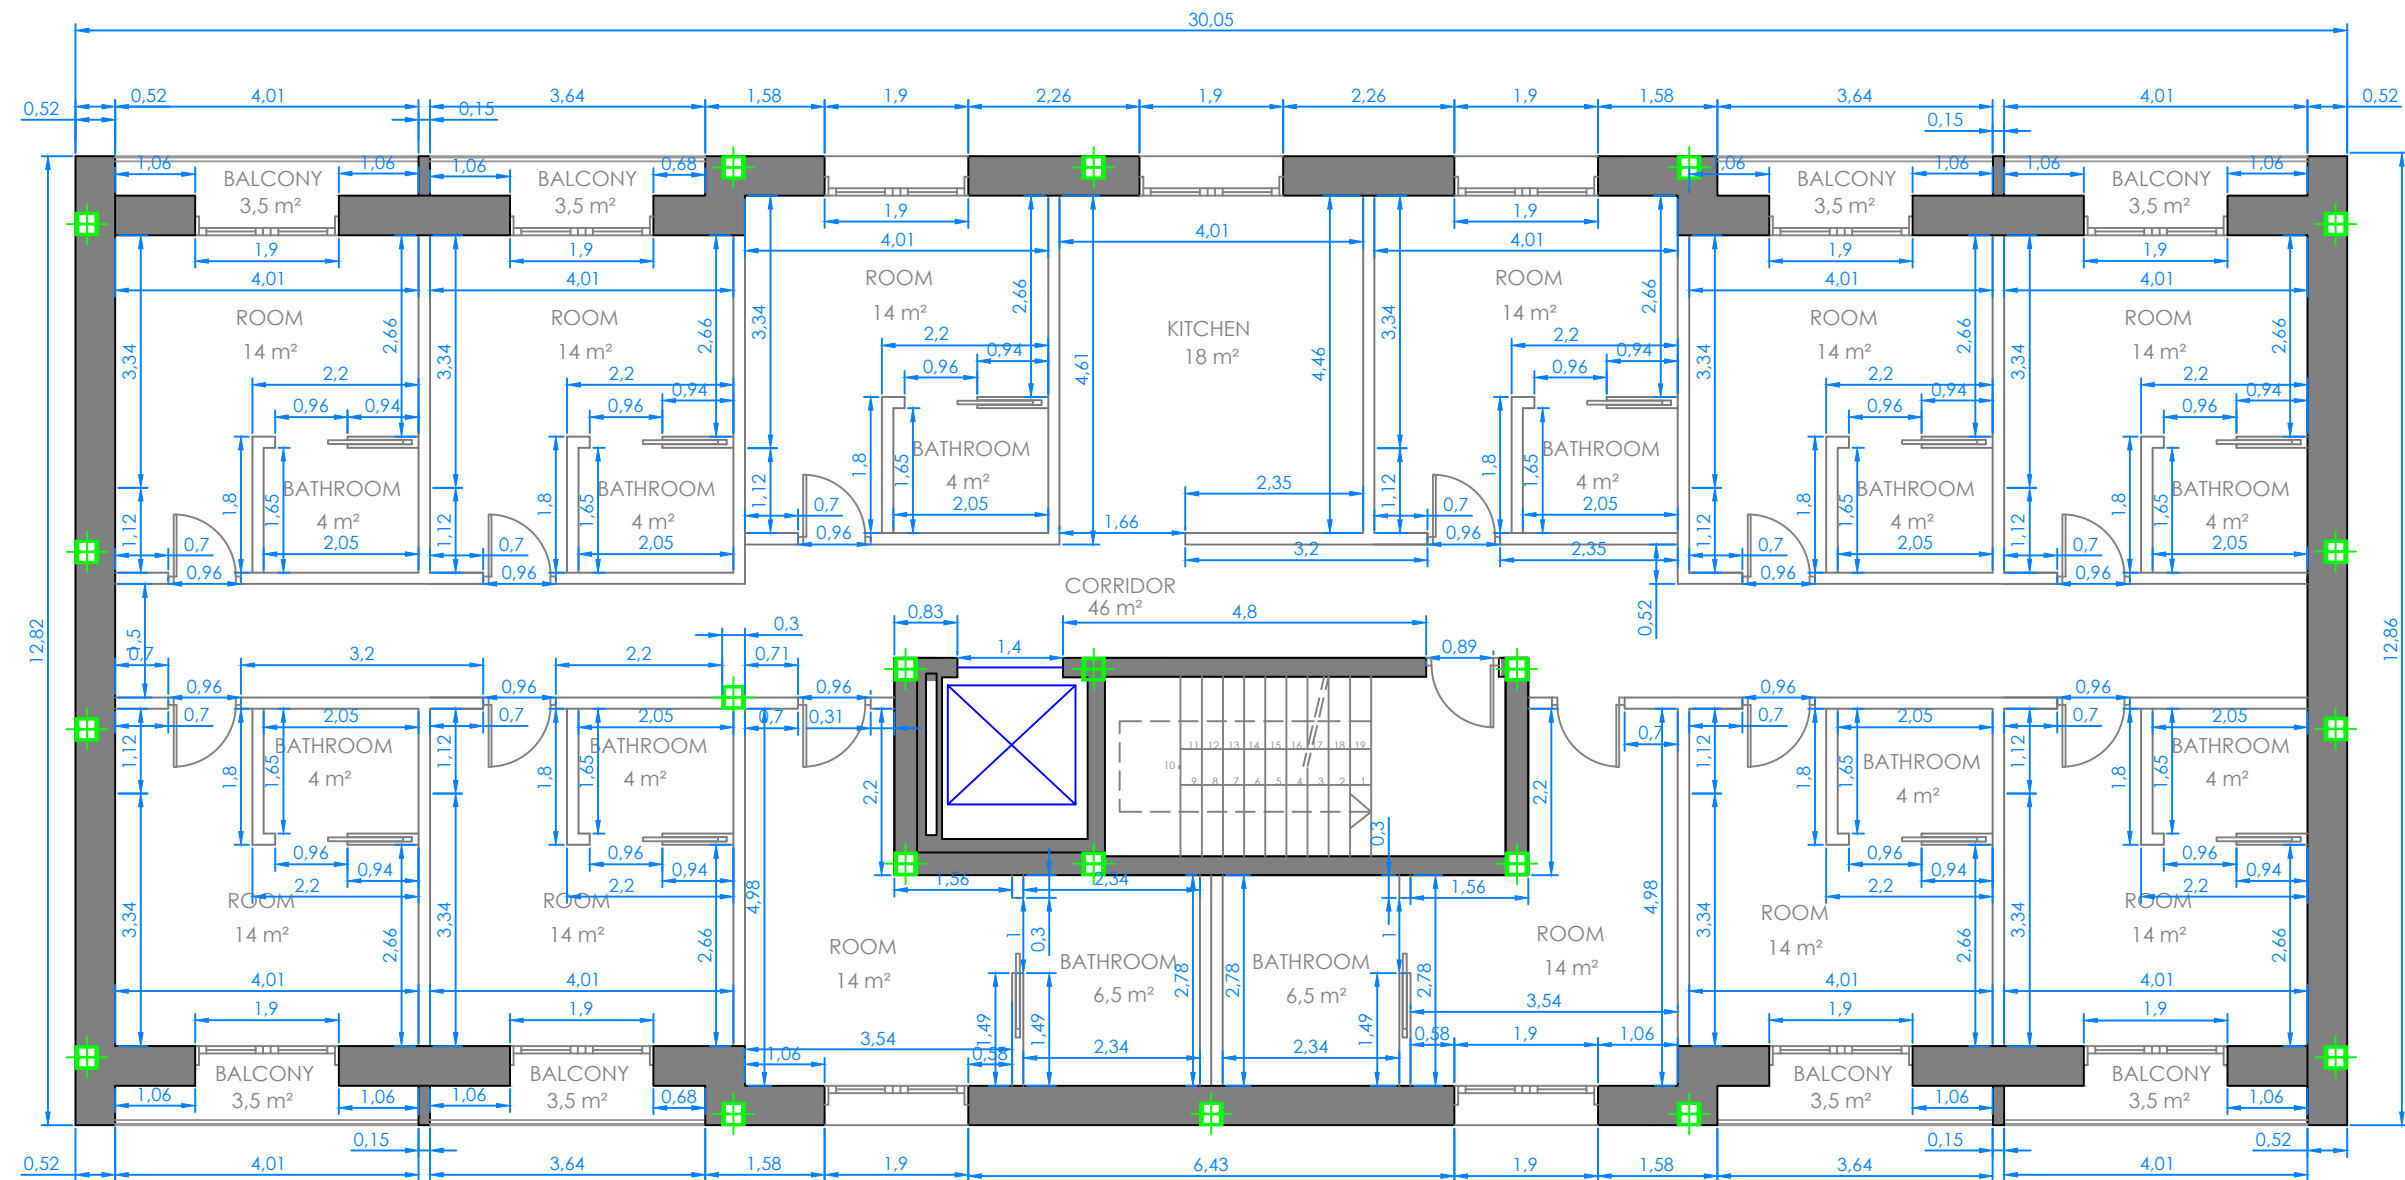


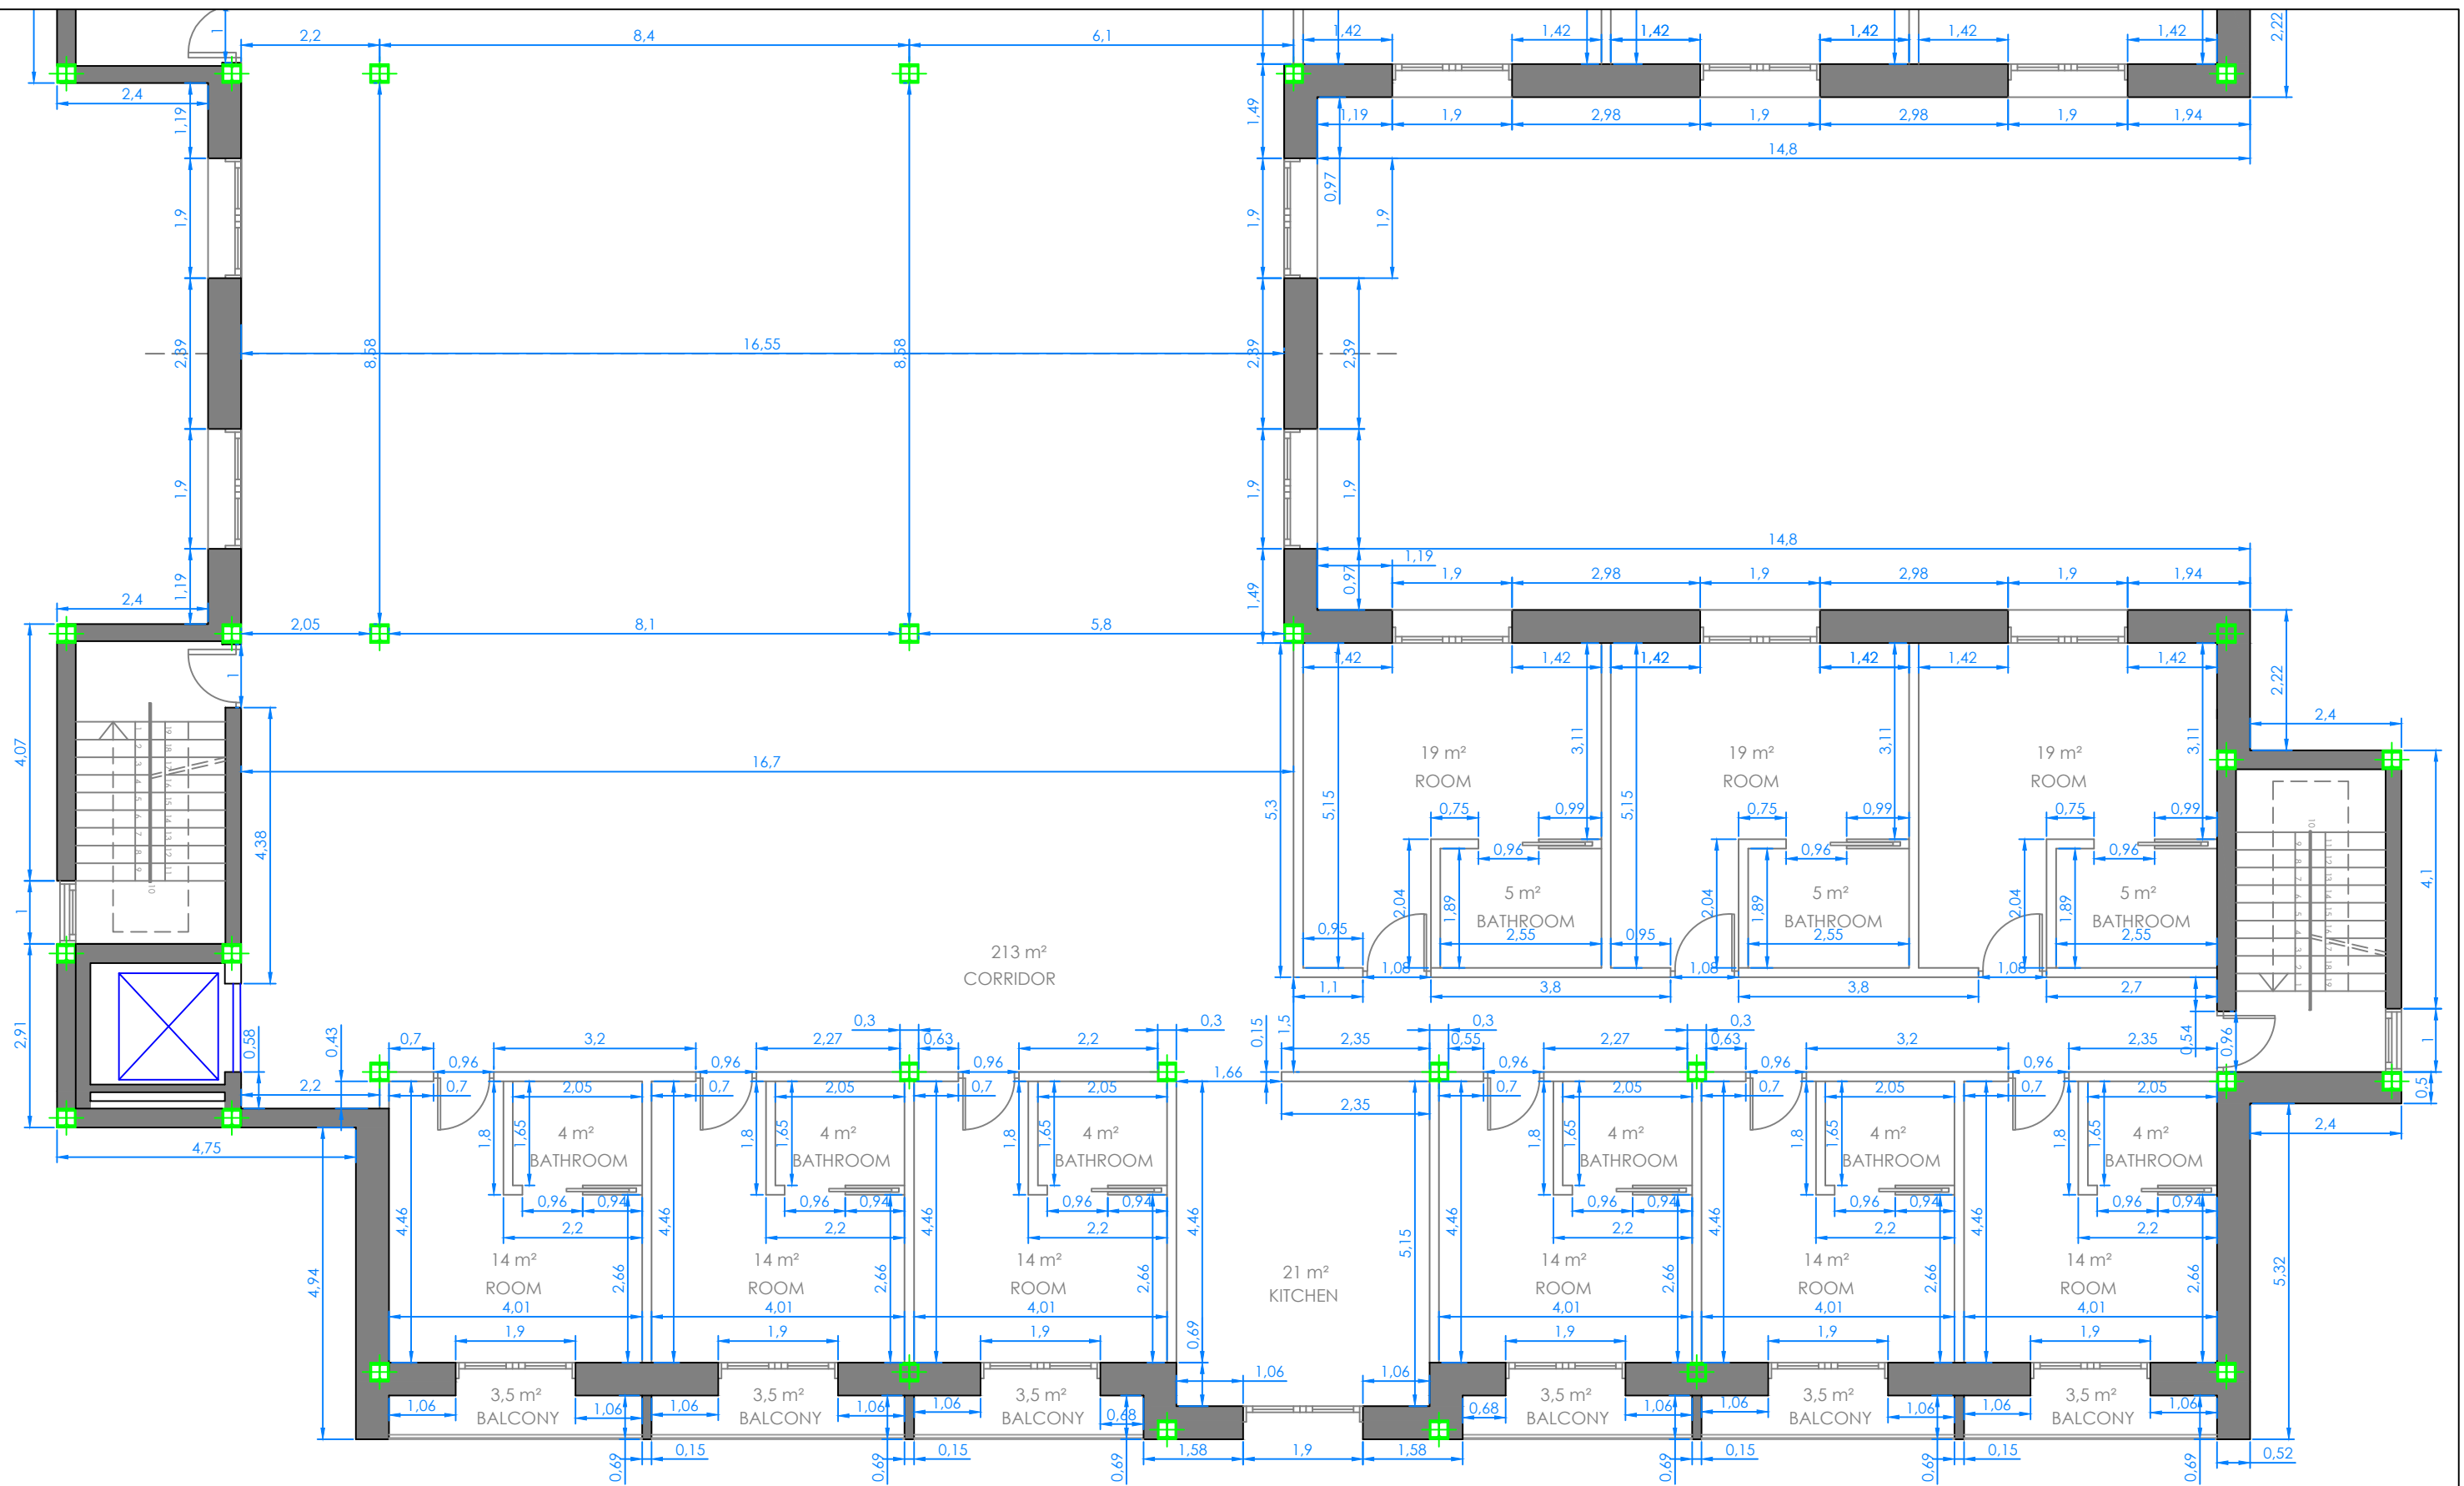
ATHLETE RESIDENCE NISSAN	12/06/2013
AREA AND MEASUREMENT DRAWINGS: SECOND FLOOR BUILDING B	SCALE 1:100
FARAKOS RICÓS, ANDREAS PÉREZ ESCRIBANO, EDUARDO	5.6




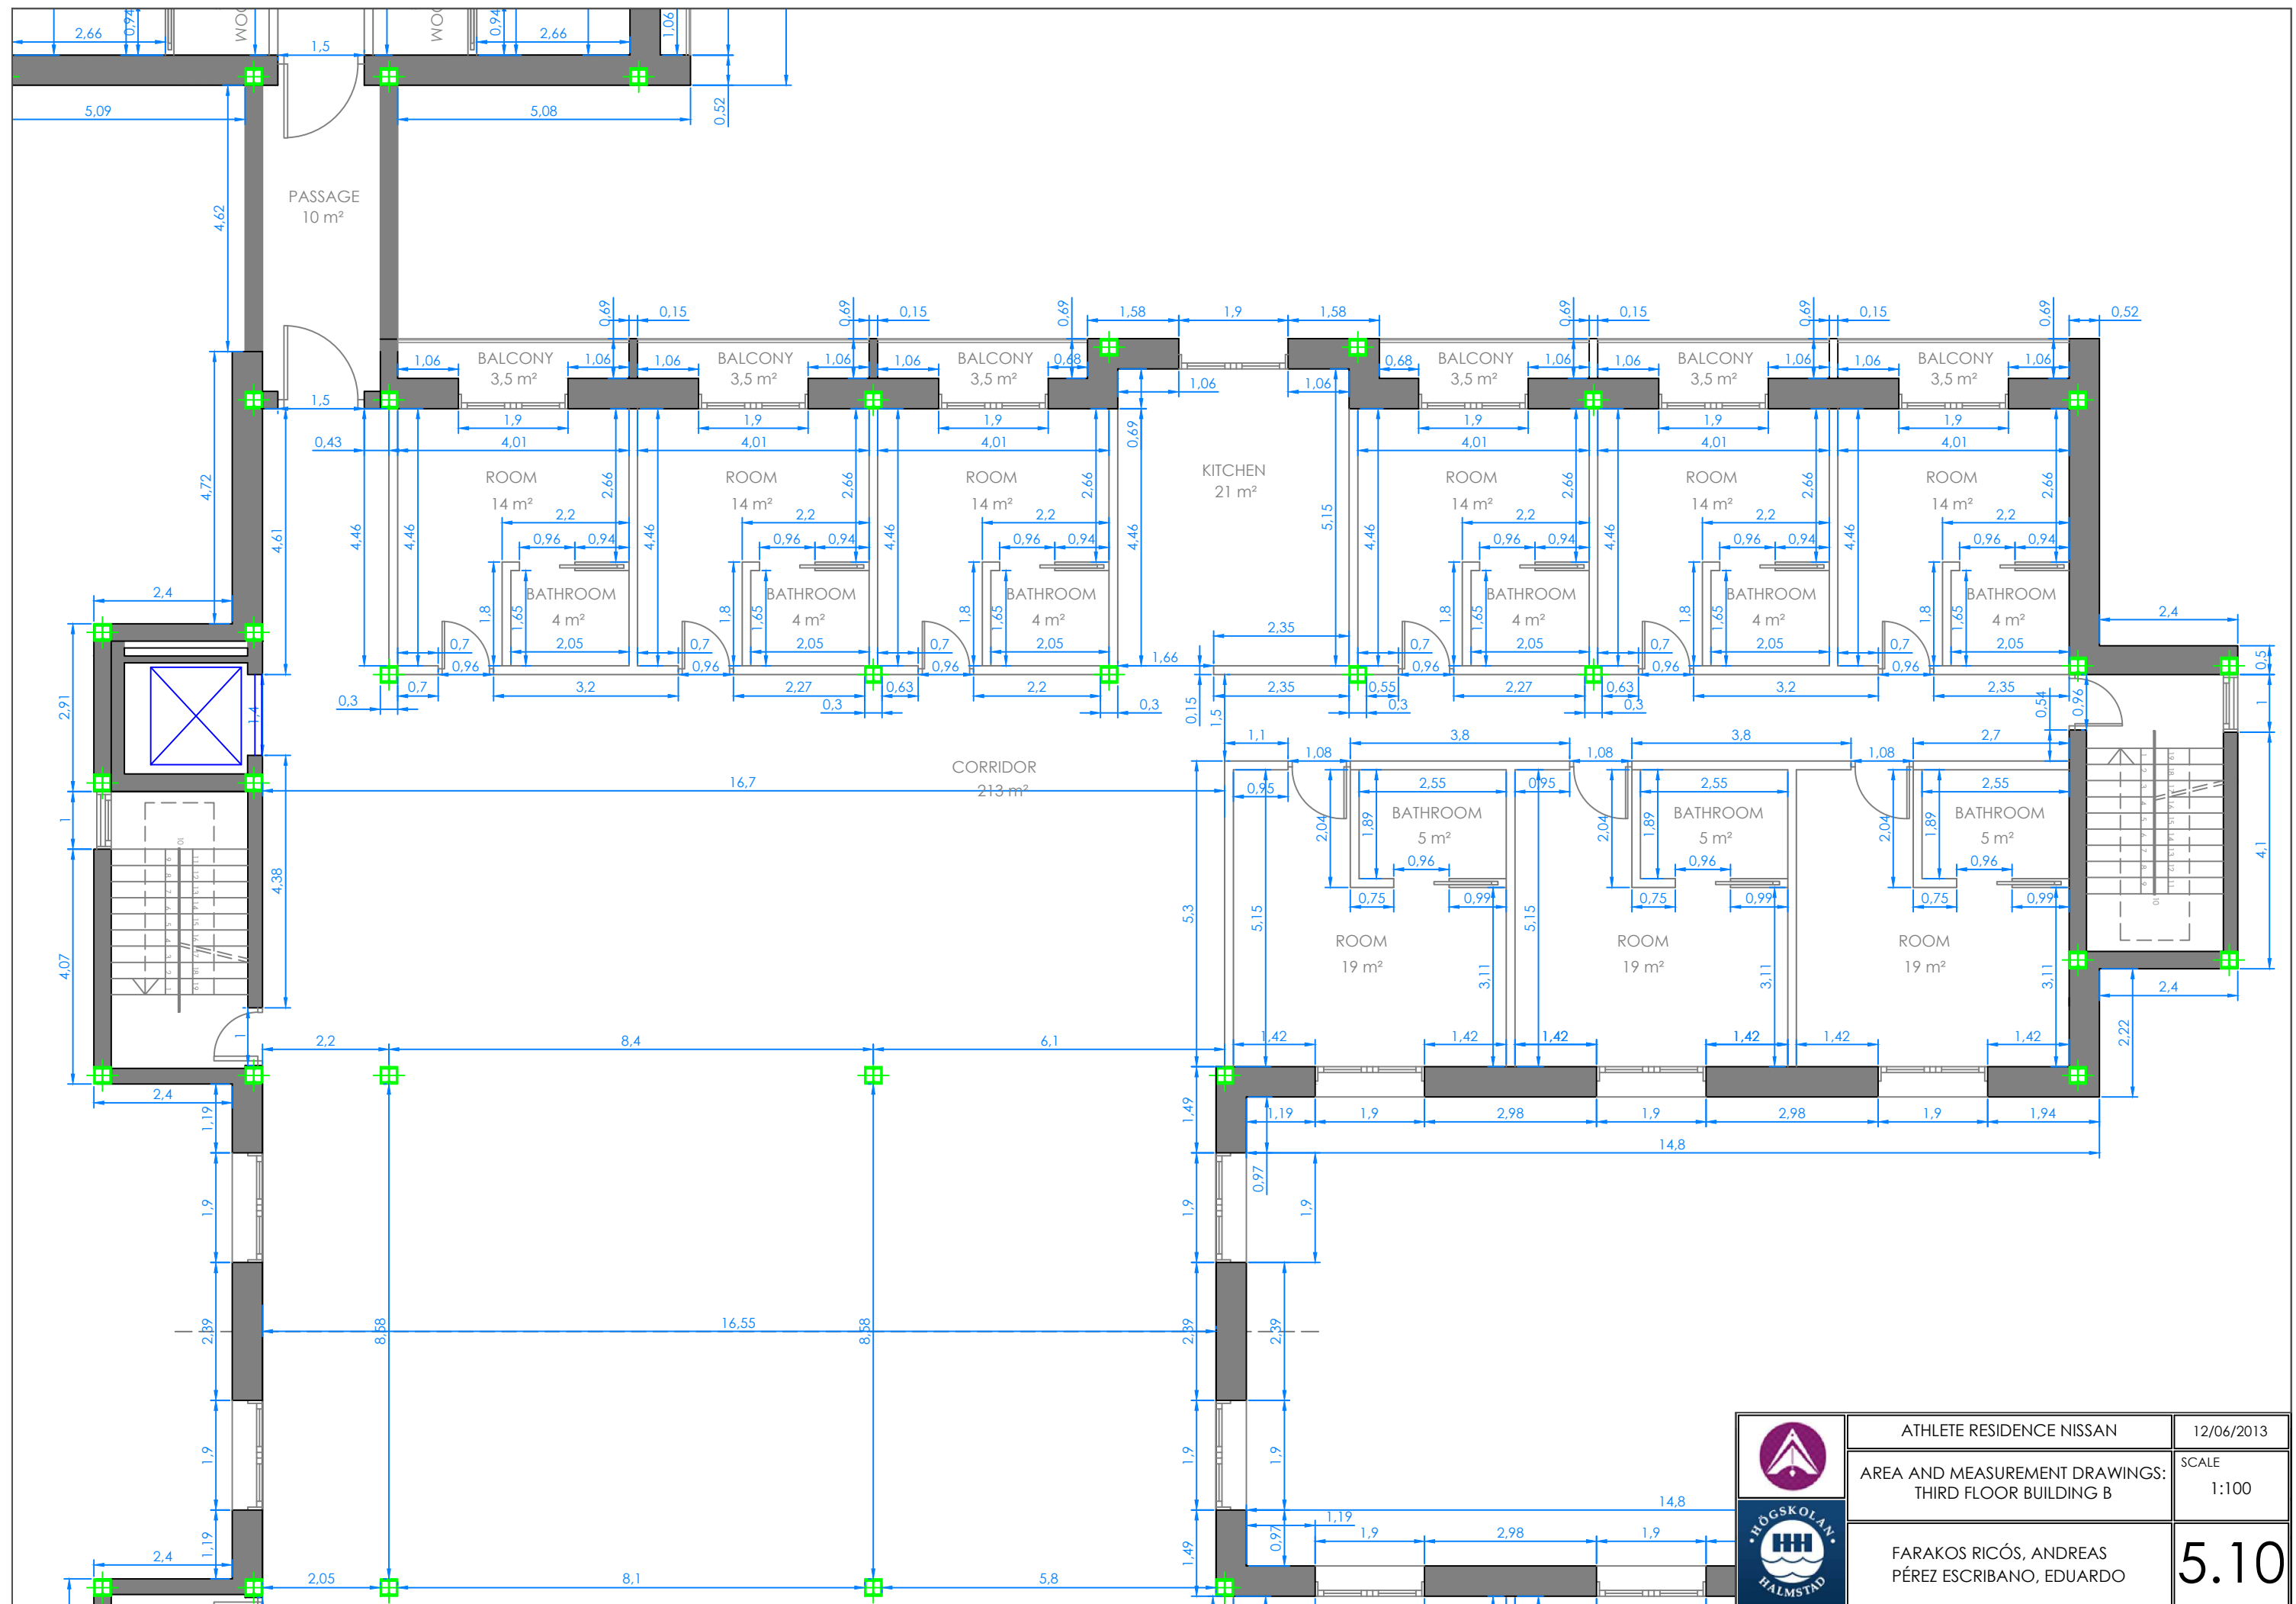
 	ATHLETE RESIDENCE NISSAN	12/06/2013
	AREA AND MEASUREMENT DRAWINGS: SECOND FLOOR BUILDING B	SCALE 1:100
	FARAKOS RICÓS, ANDREAS PÉREZ ESCRIBANO, EDUARDO	5.7

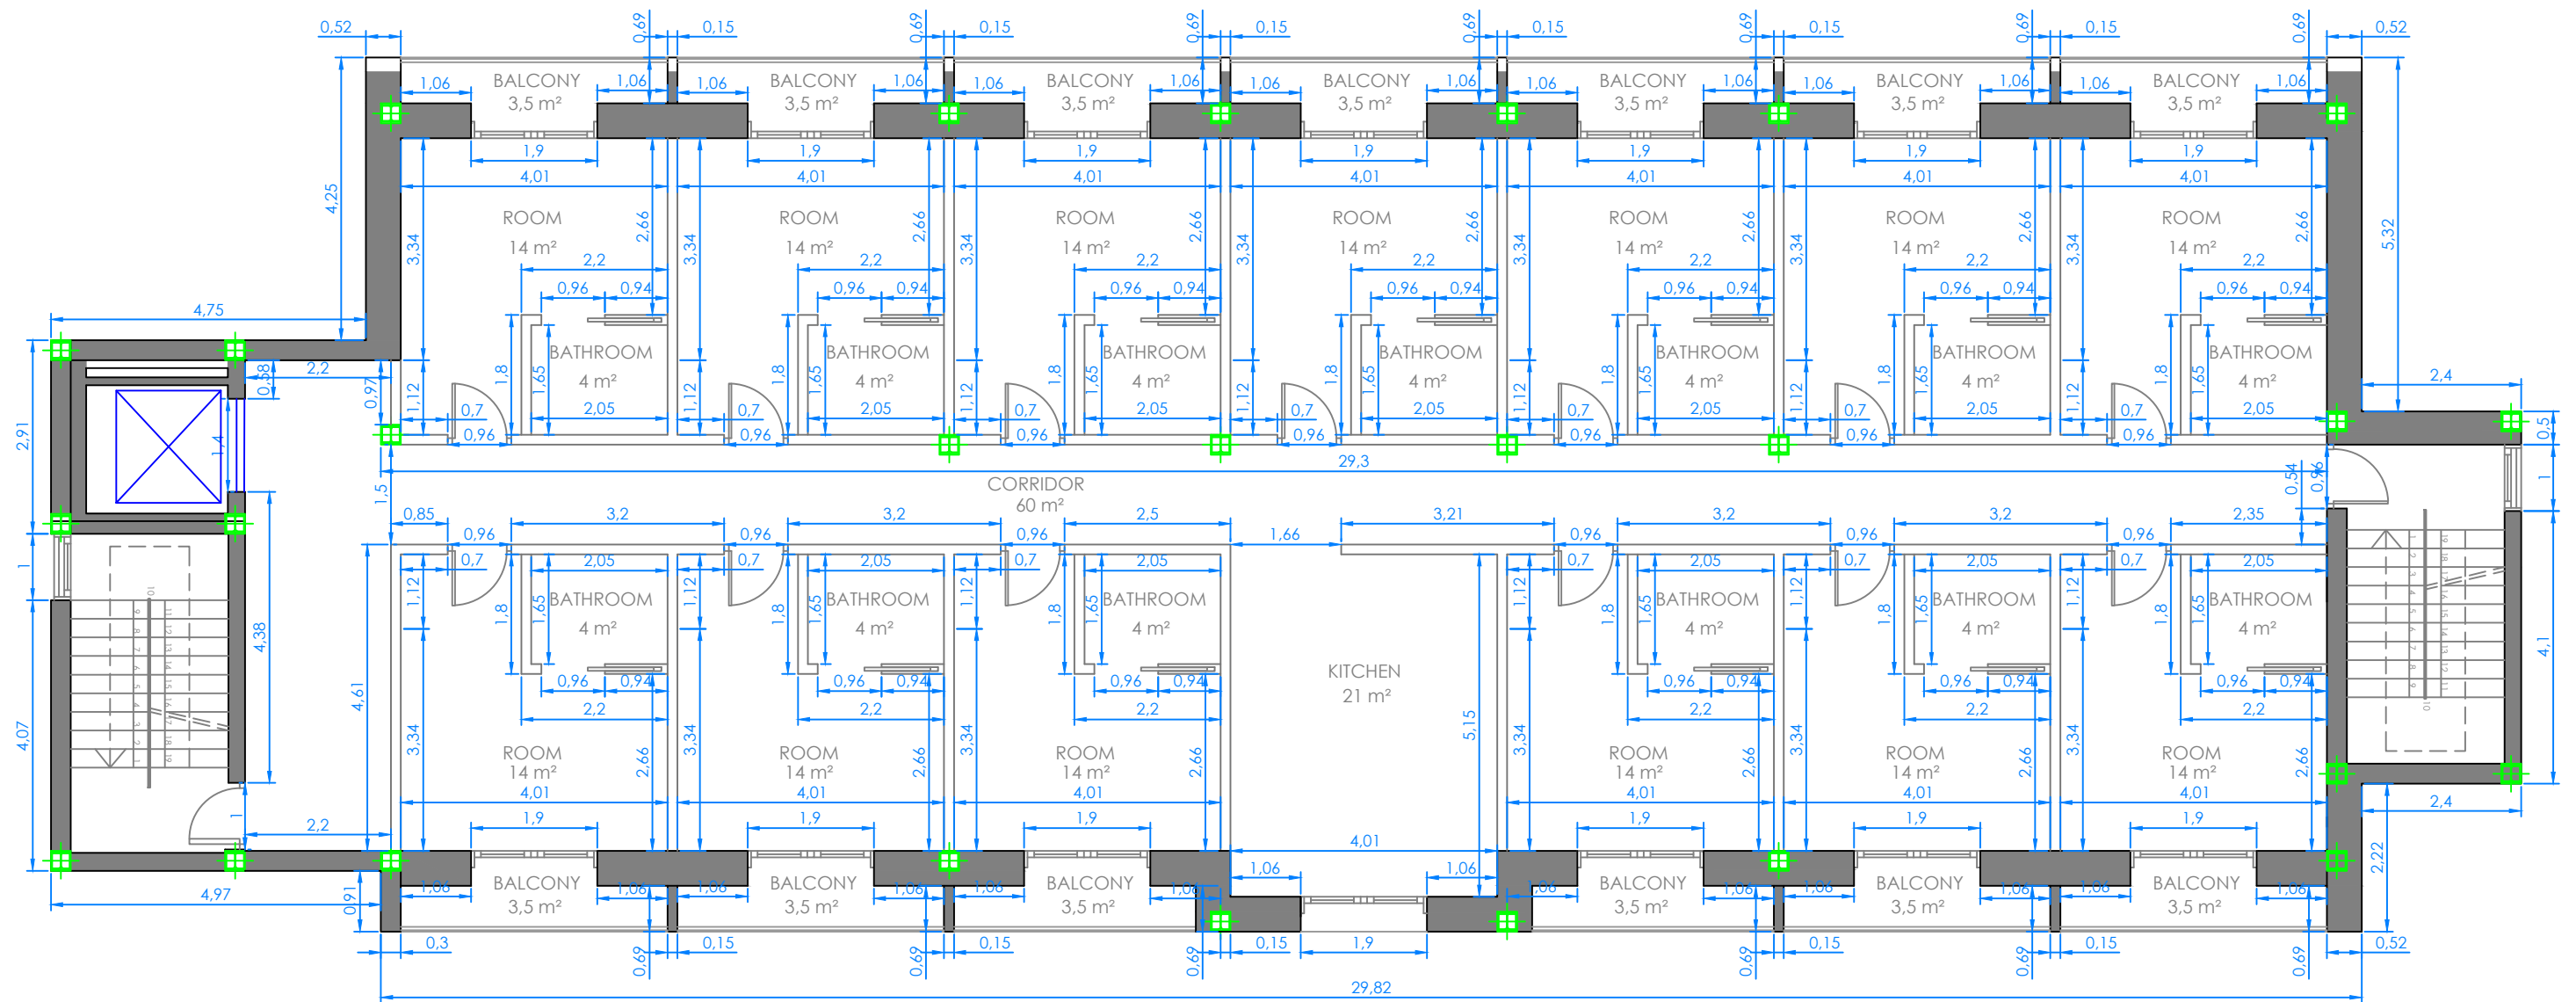




	ATHLETE RESIDENCE NISSAN		12/06/2013
	AREA AND MEASUREMENT DRAWINGS: SECOND FLOOR BUILDING D		SCALE 1:100
	FARAKOS RICÓS, ANDREAS PÉREZ ESCRIBANO, EDUARDO		5.8





	ATHLETE RESIDENCE NISSAN		12/06/2013
	AREA AND MEASUREMENT DRAWINGS: THIRD FLOOR BUILDING A		SCALE 1:100
	FARAKOS RICÓS, ANDREAS PÉREZ ESCRIBANO, EDUARDO		5.9


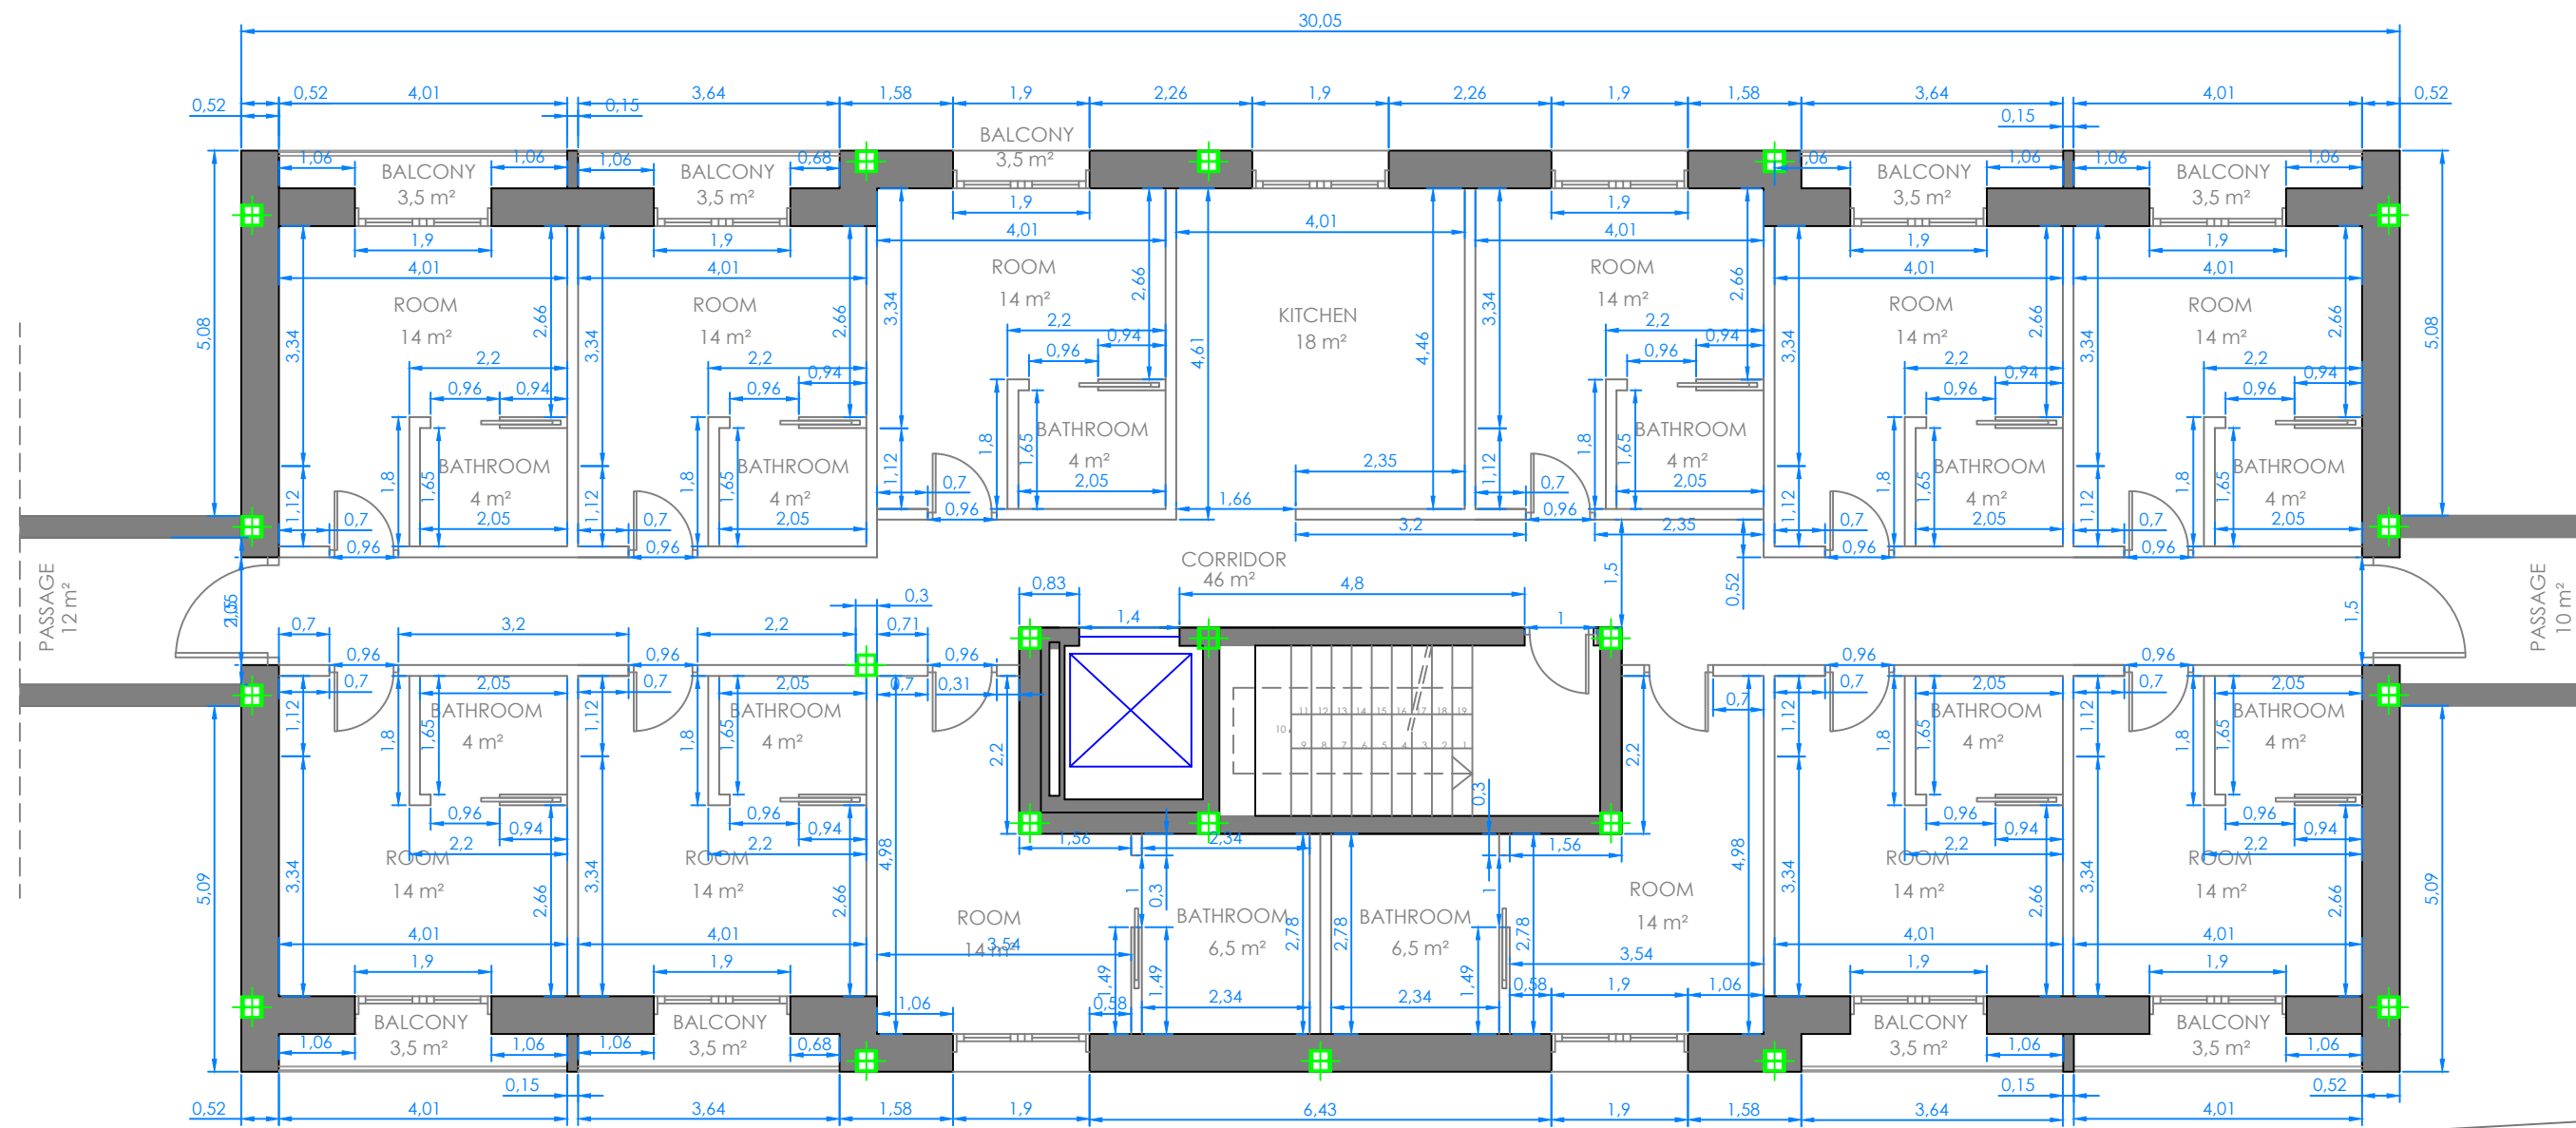




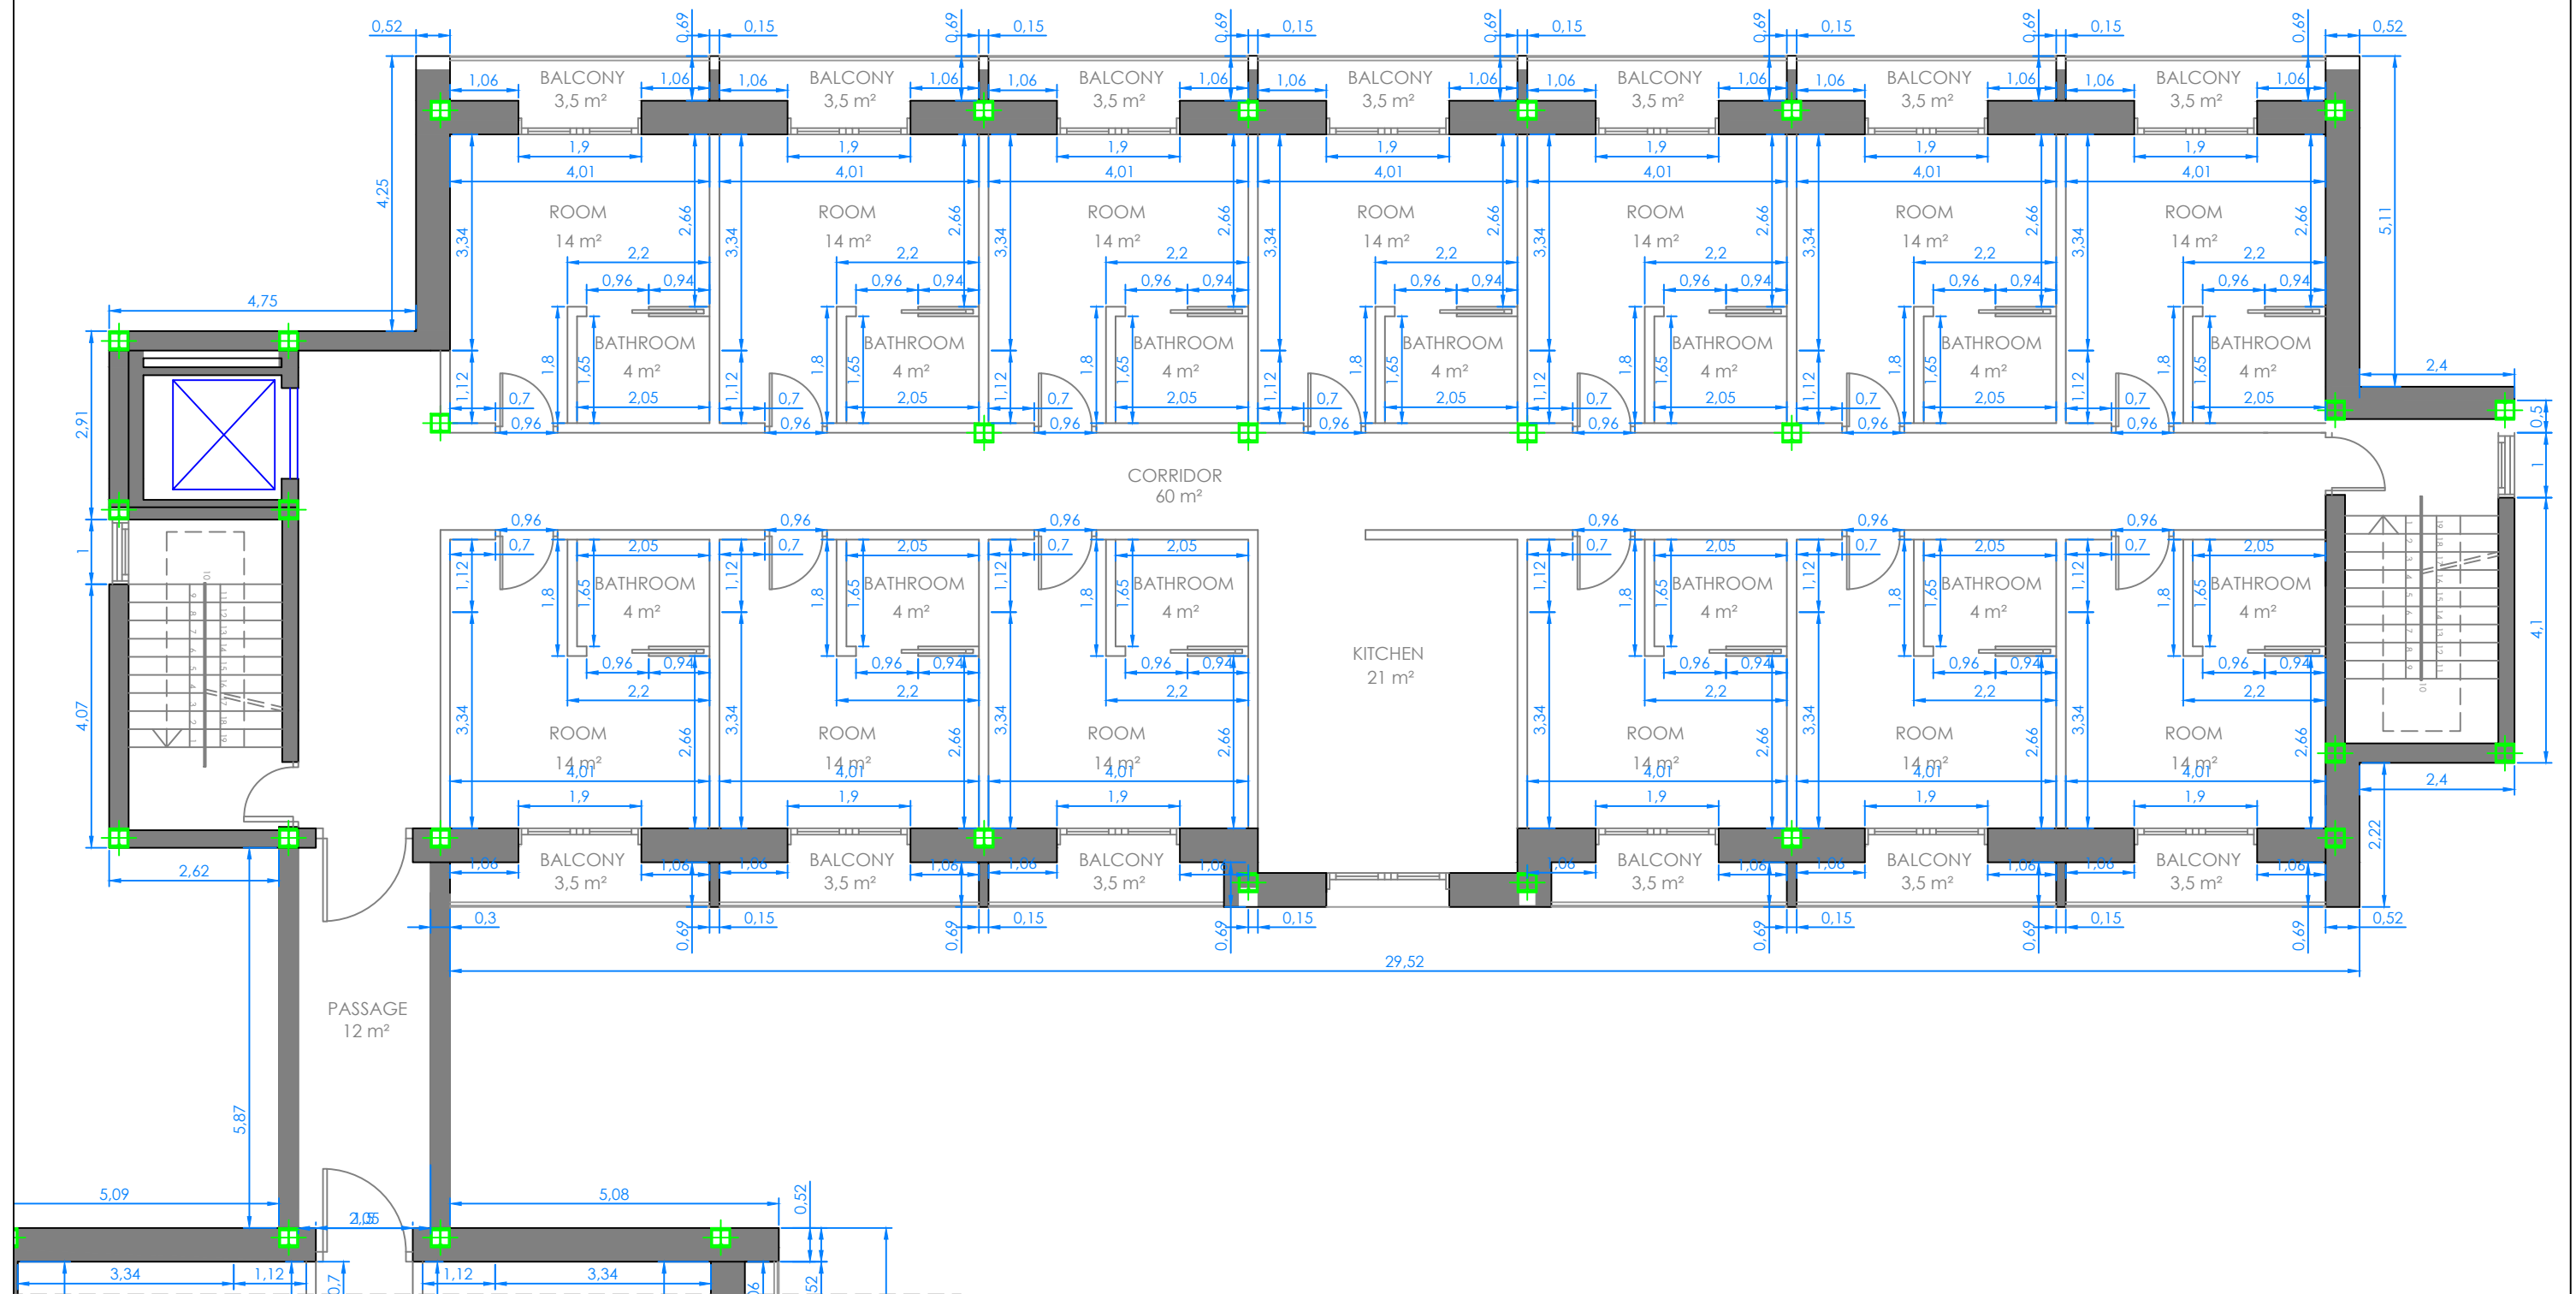

 	ATHLETE RESIDENCE NISSAN	12/06/2013
	AREA AND MEASUREMENT DRAWINGS: THIRD FLOOR BUILDING C	SCALE 1:100
	FARAKOS RICÓS, ANDREAS PÉREZ ESCRIBANO, EDUARDO	5.11

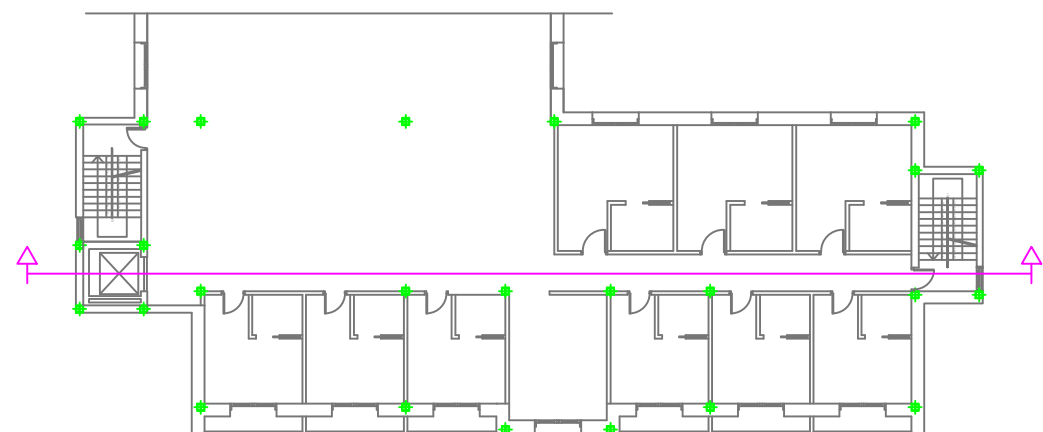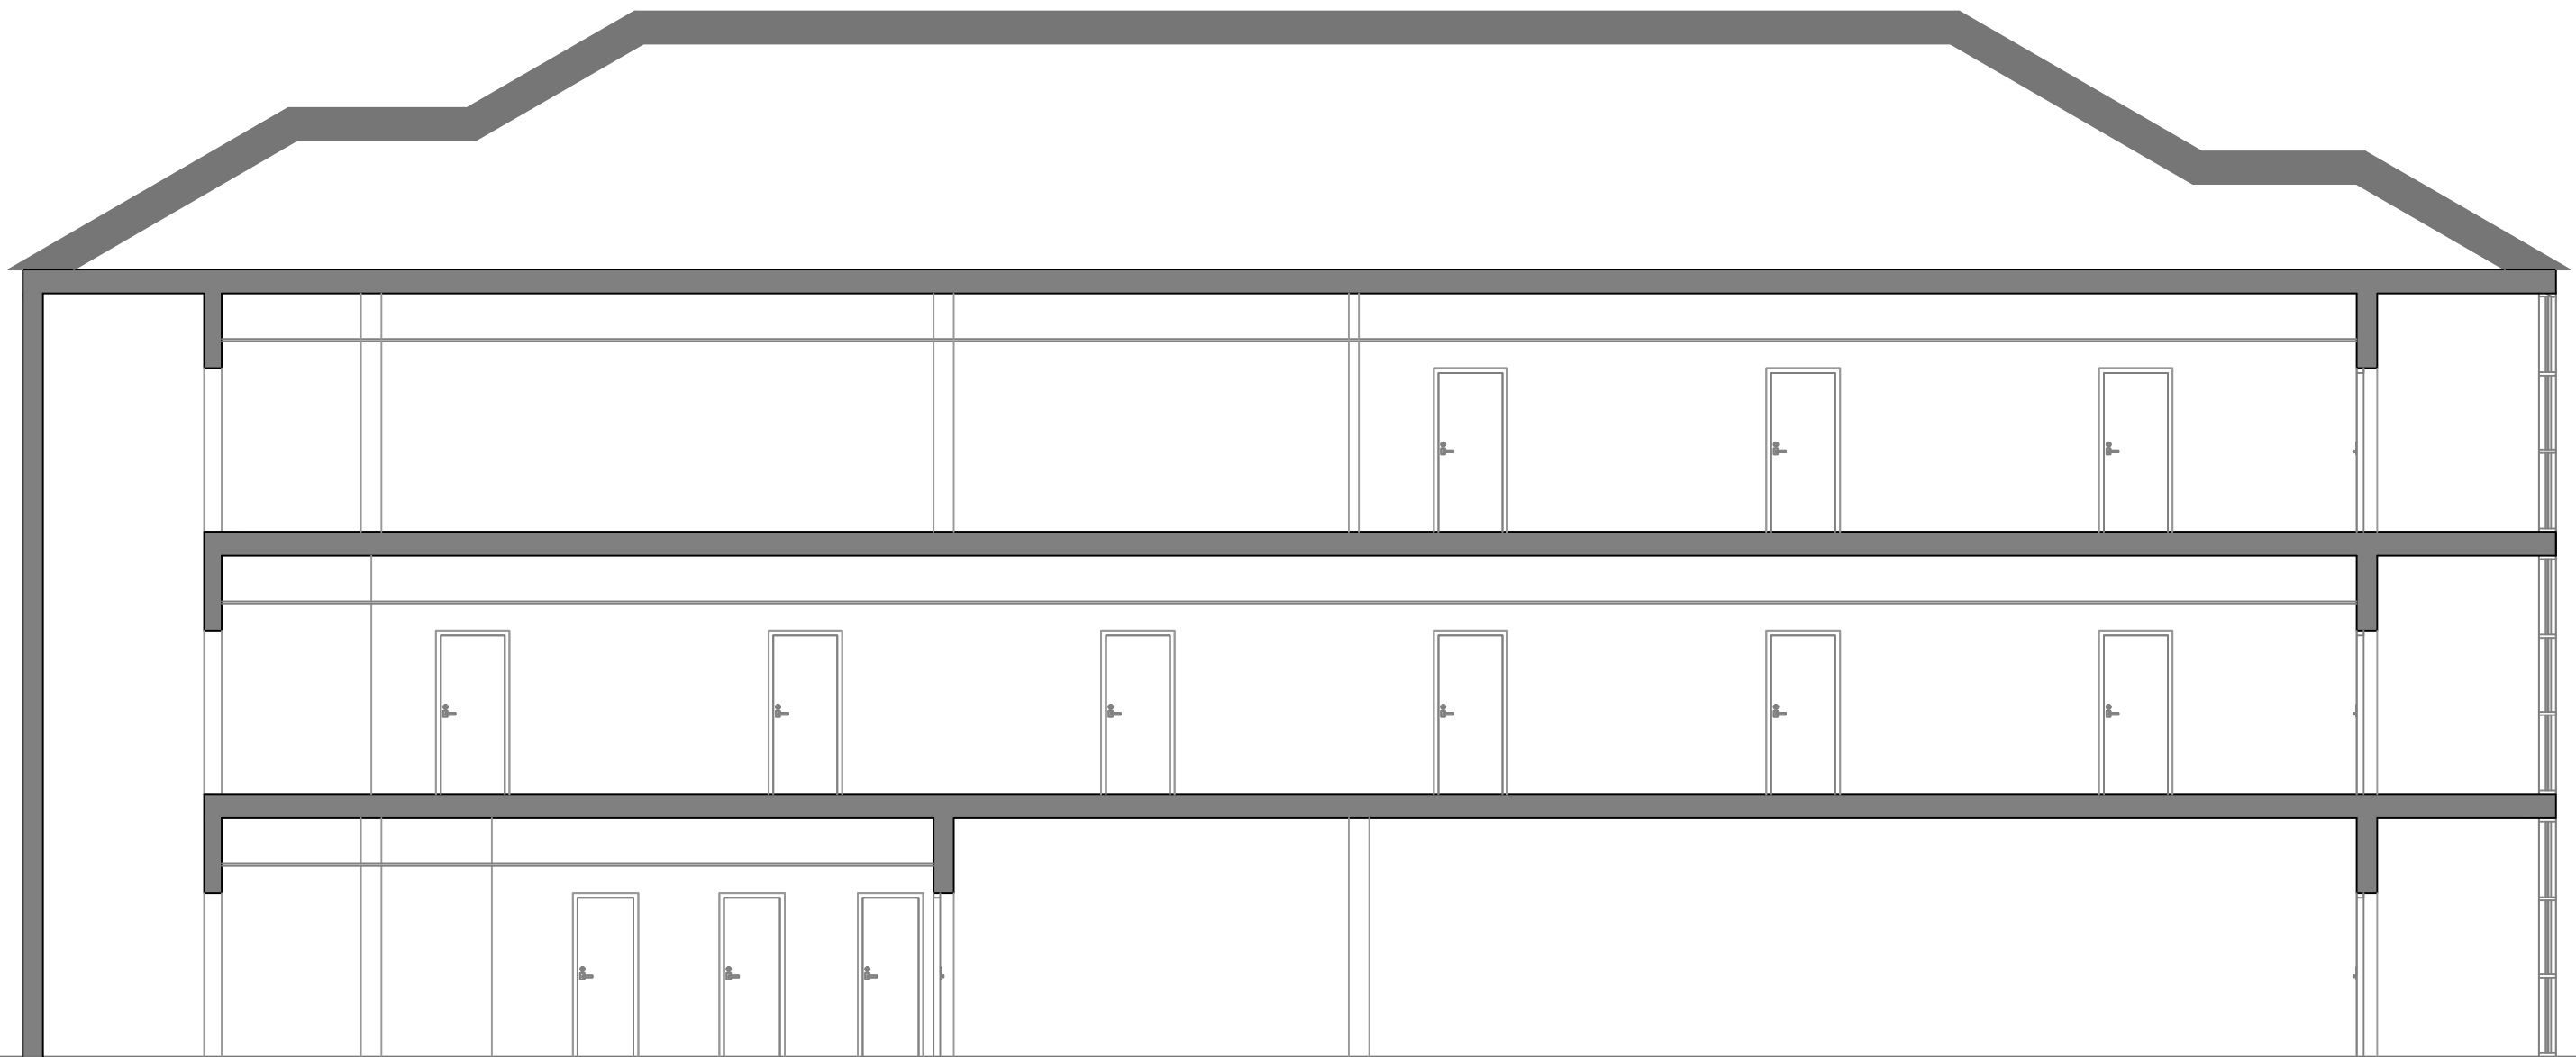


	ATHLETE RESIDENCE NISSAN	12/06/2013
	AREA AND MEASUREMENT DRAWINGS: THIRD FLOOR BUILDING D	SCALE 1:100
	FARAKOS RICÓS, ANDREAS PÉREZ ESCRIBANO, EDUARDO	5.12








A Building

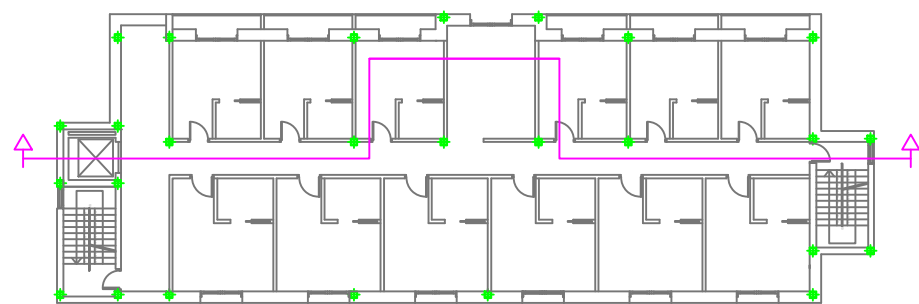
 	ATHLETE RESIDENCE NISSAN	12/06/2013
	LONGITUDINAL SECTION DRAWINGS: BUILDING A	SCALE 1:100
	FARAKOS RICÓS, ANDREAS PÉREZ ESCRIBANO, EDUARDO	6.1





B Building


 	ATHLETE RESIDENCE NISSAN	12/06/2013
	LONGITUDINAL SECTION DRAWINGS: BUILDING B	SCALE 1:100
	FARAKOS RICÓS, ANDREAS PÉREZ ESCRIBANO, EDUARDO	6.2

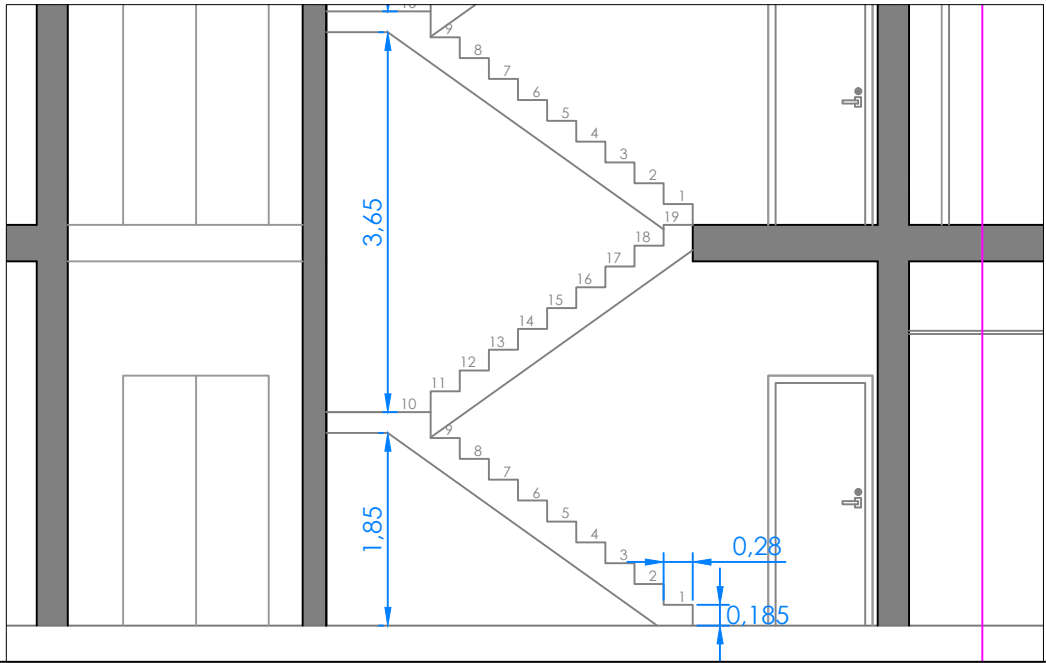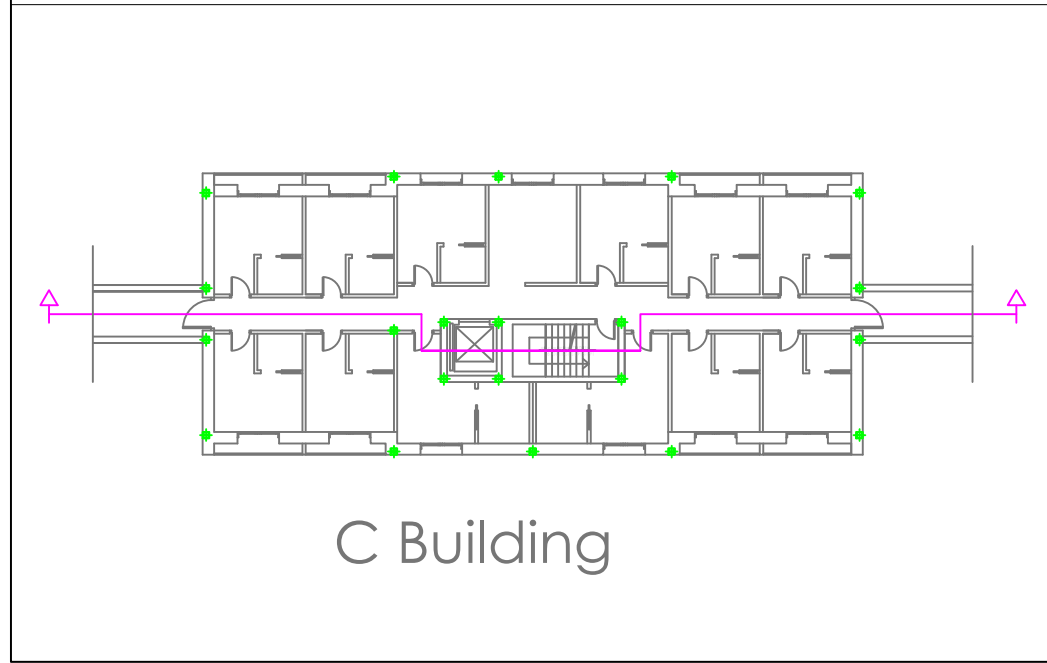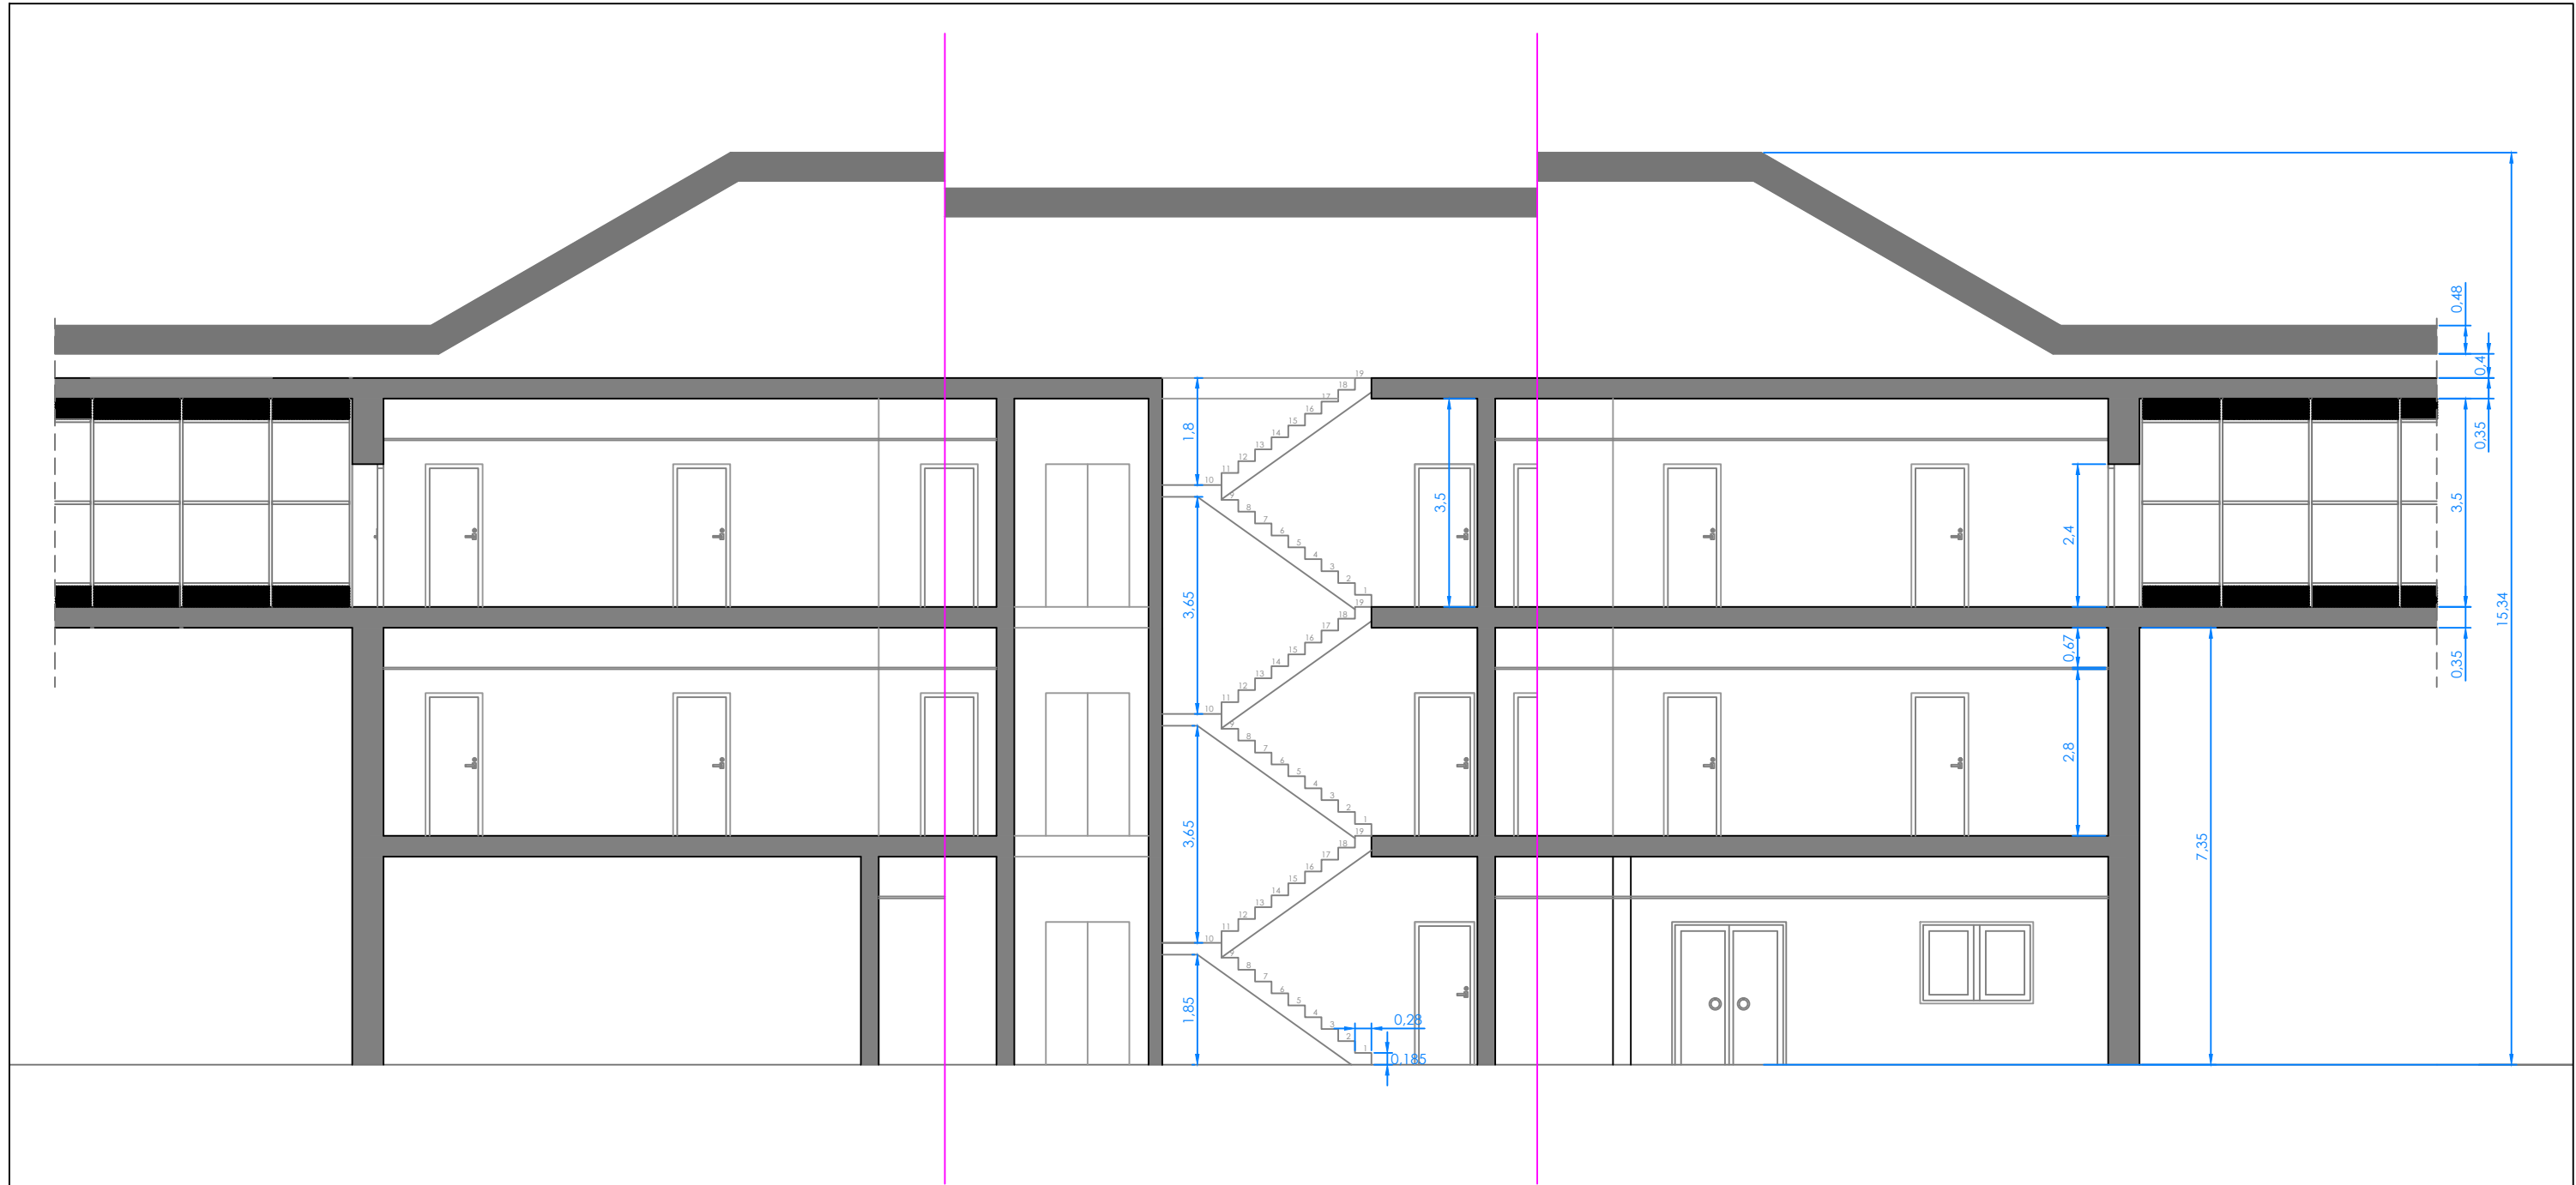


	ATHLETE RESIDENCE NISSAN	12/06/2013
	LONGITUDINAL SECTION DRAWINGS: BUILDING C	SCALE 1:120
	FARAKOS RICÓS, ANDREAS PÉREZ ESCRIBANO, EDUARDO	6.3

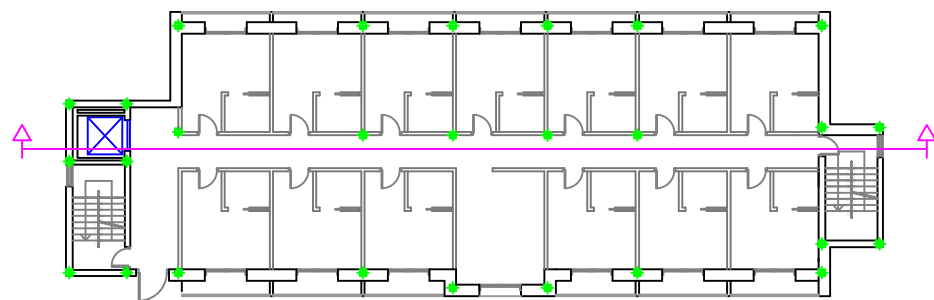
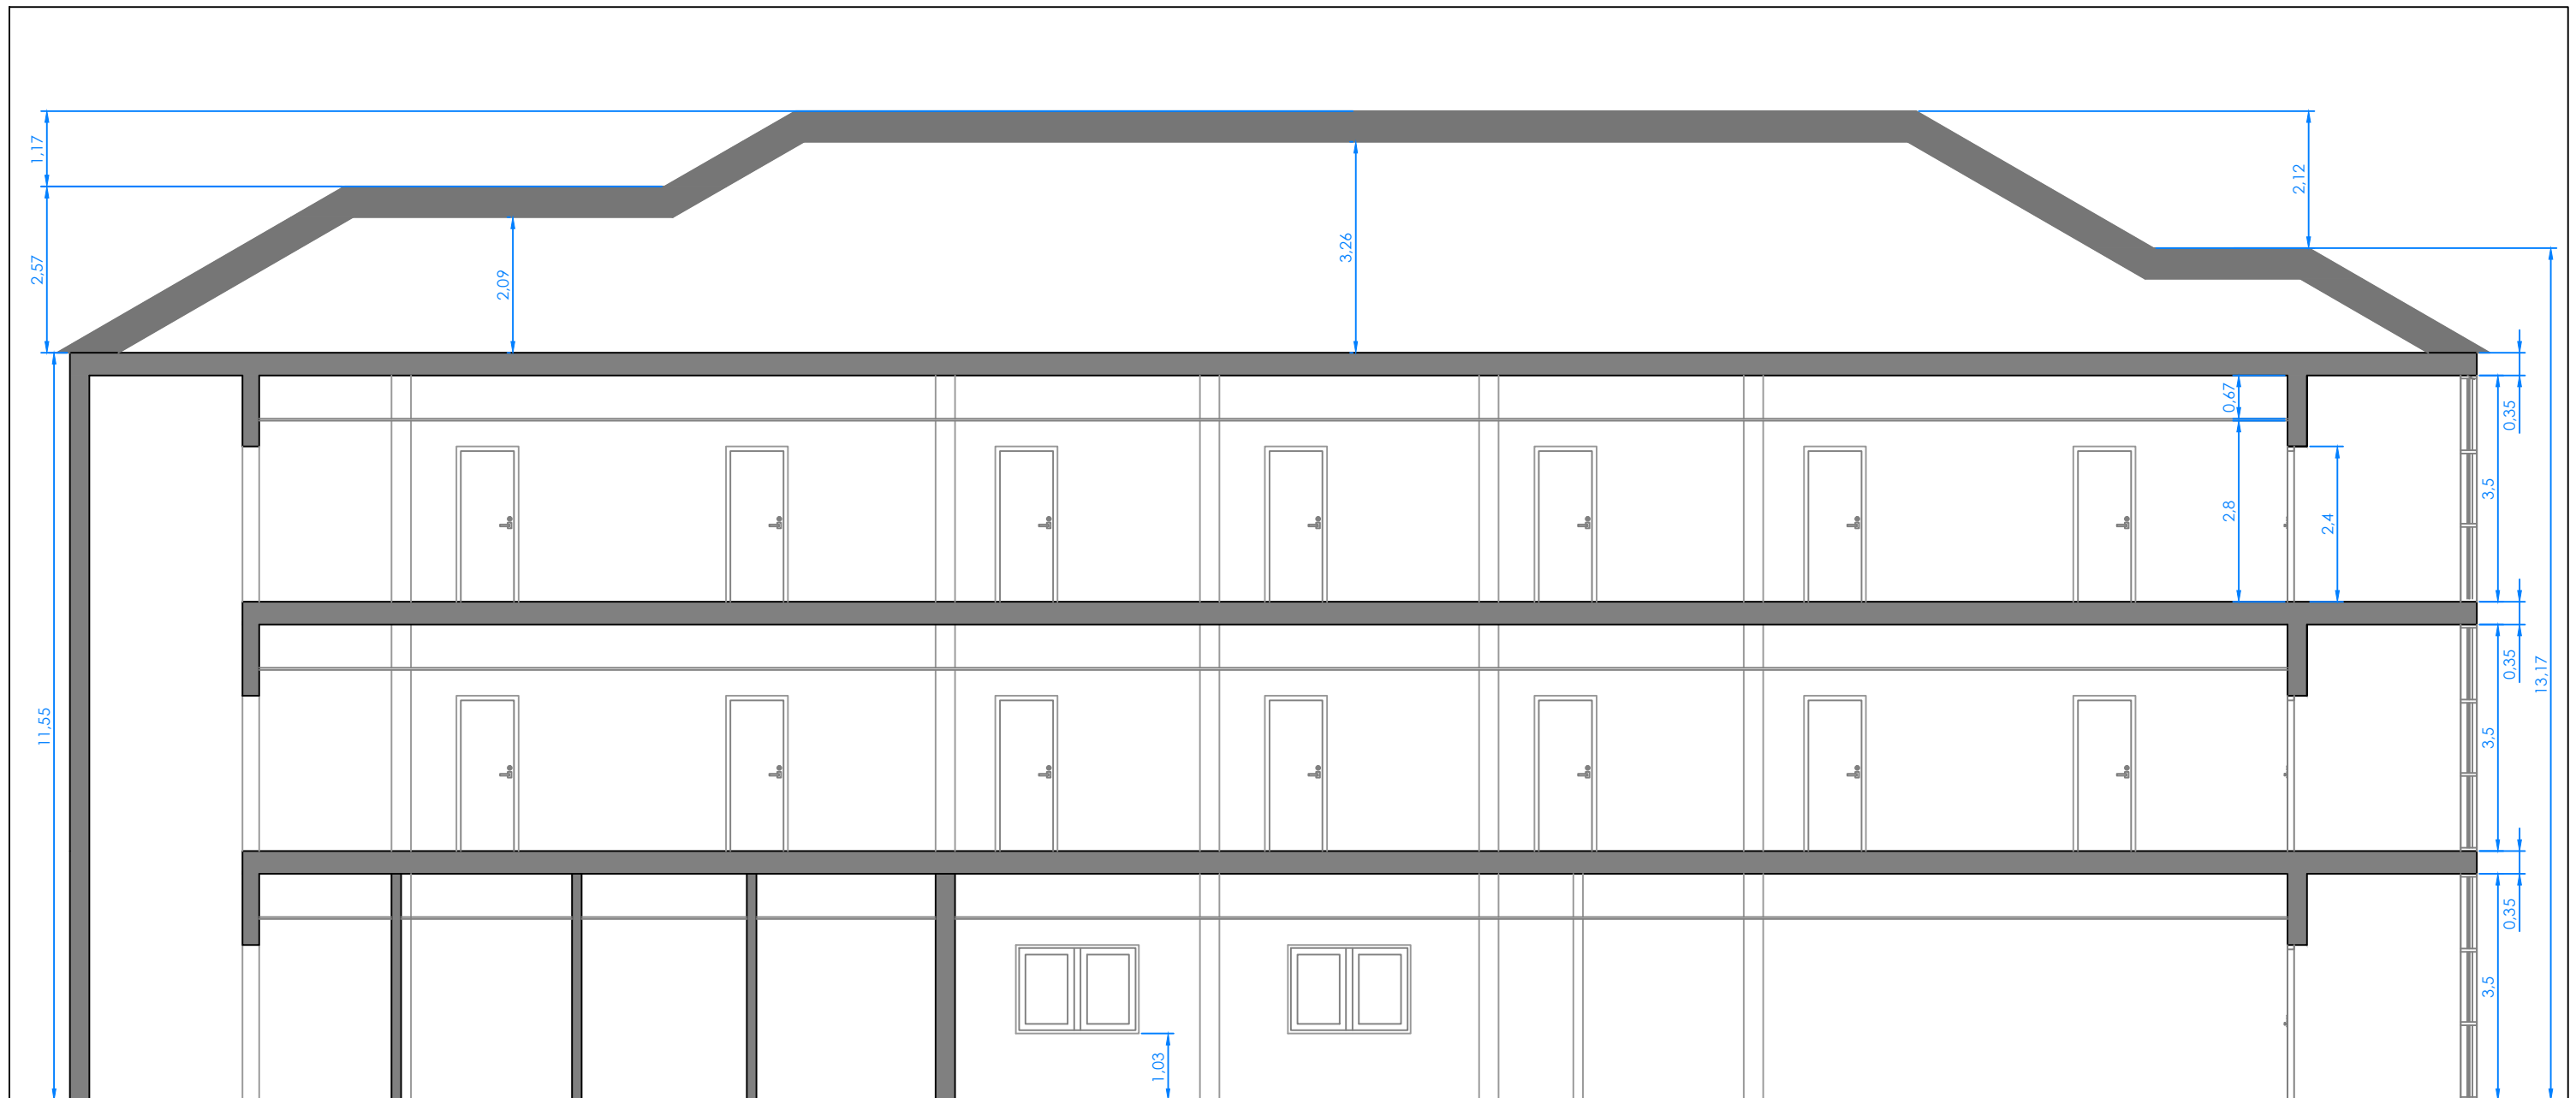



D Building


	ATHLETE RESIDENCE NISSAN	12/06/2013
	LONGITUDINAL SECTION DRAWINGS: BUILDING D	SCALE 1:100
	FARAKOS RICÓS, ANDREAS PÉREZ ESCRIBANO, EDUARDO	6.4

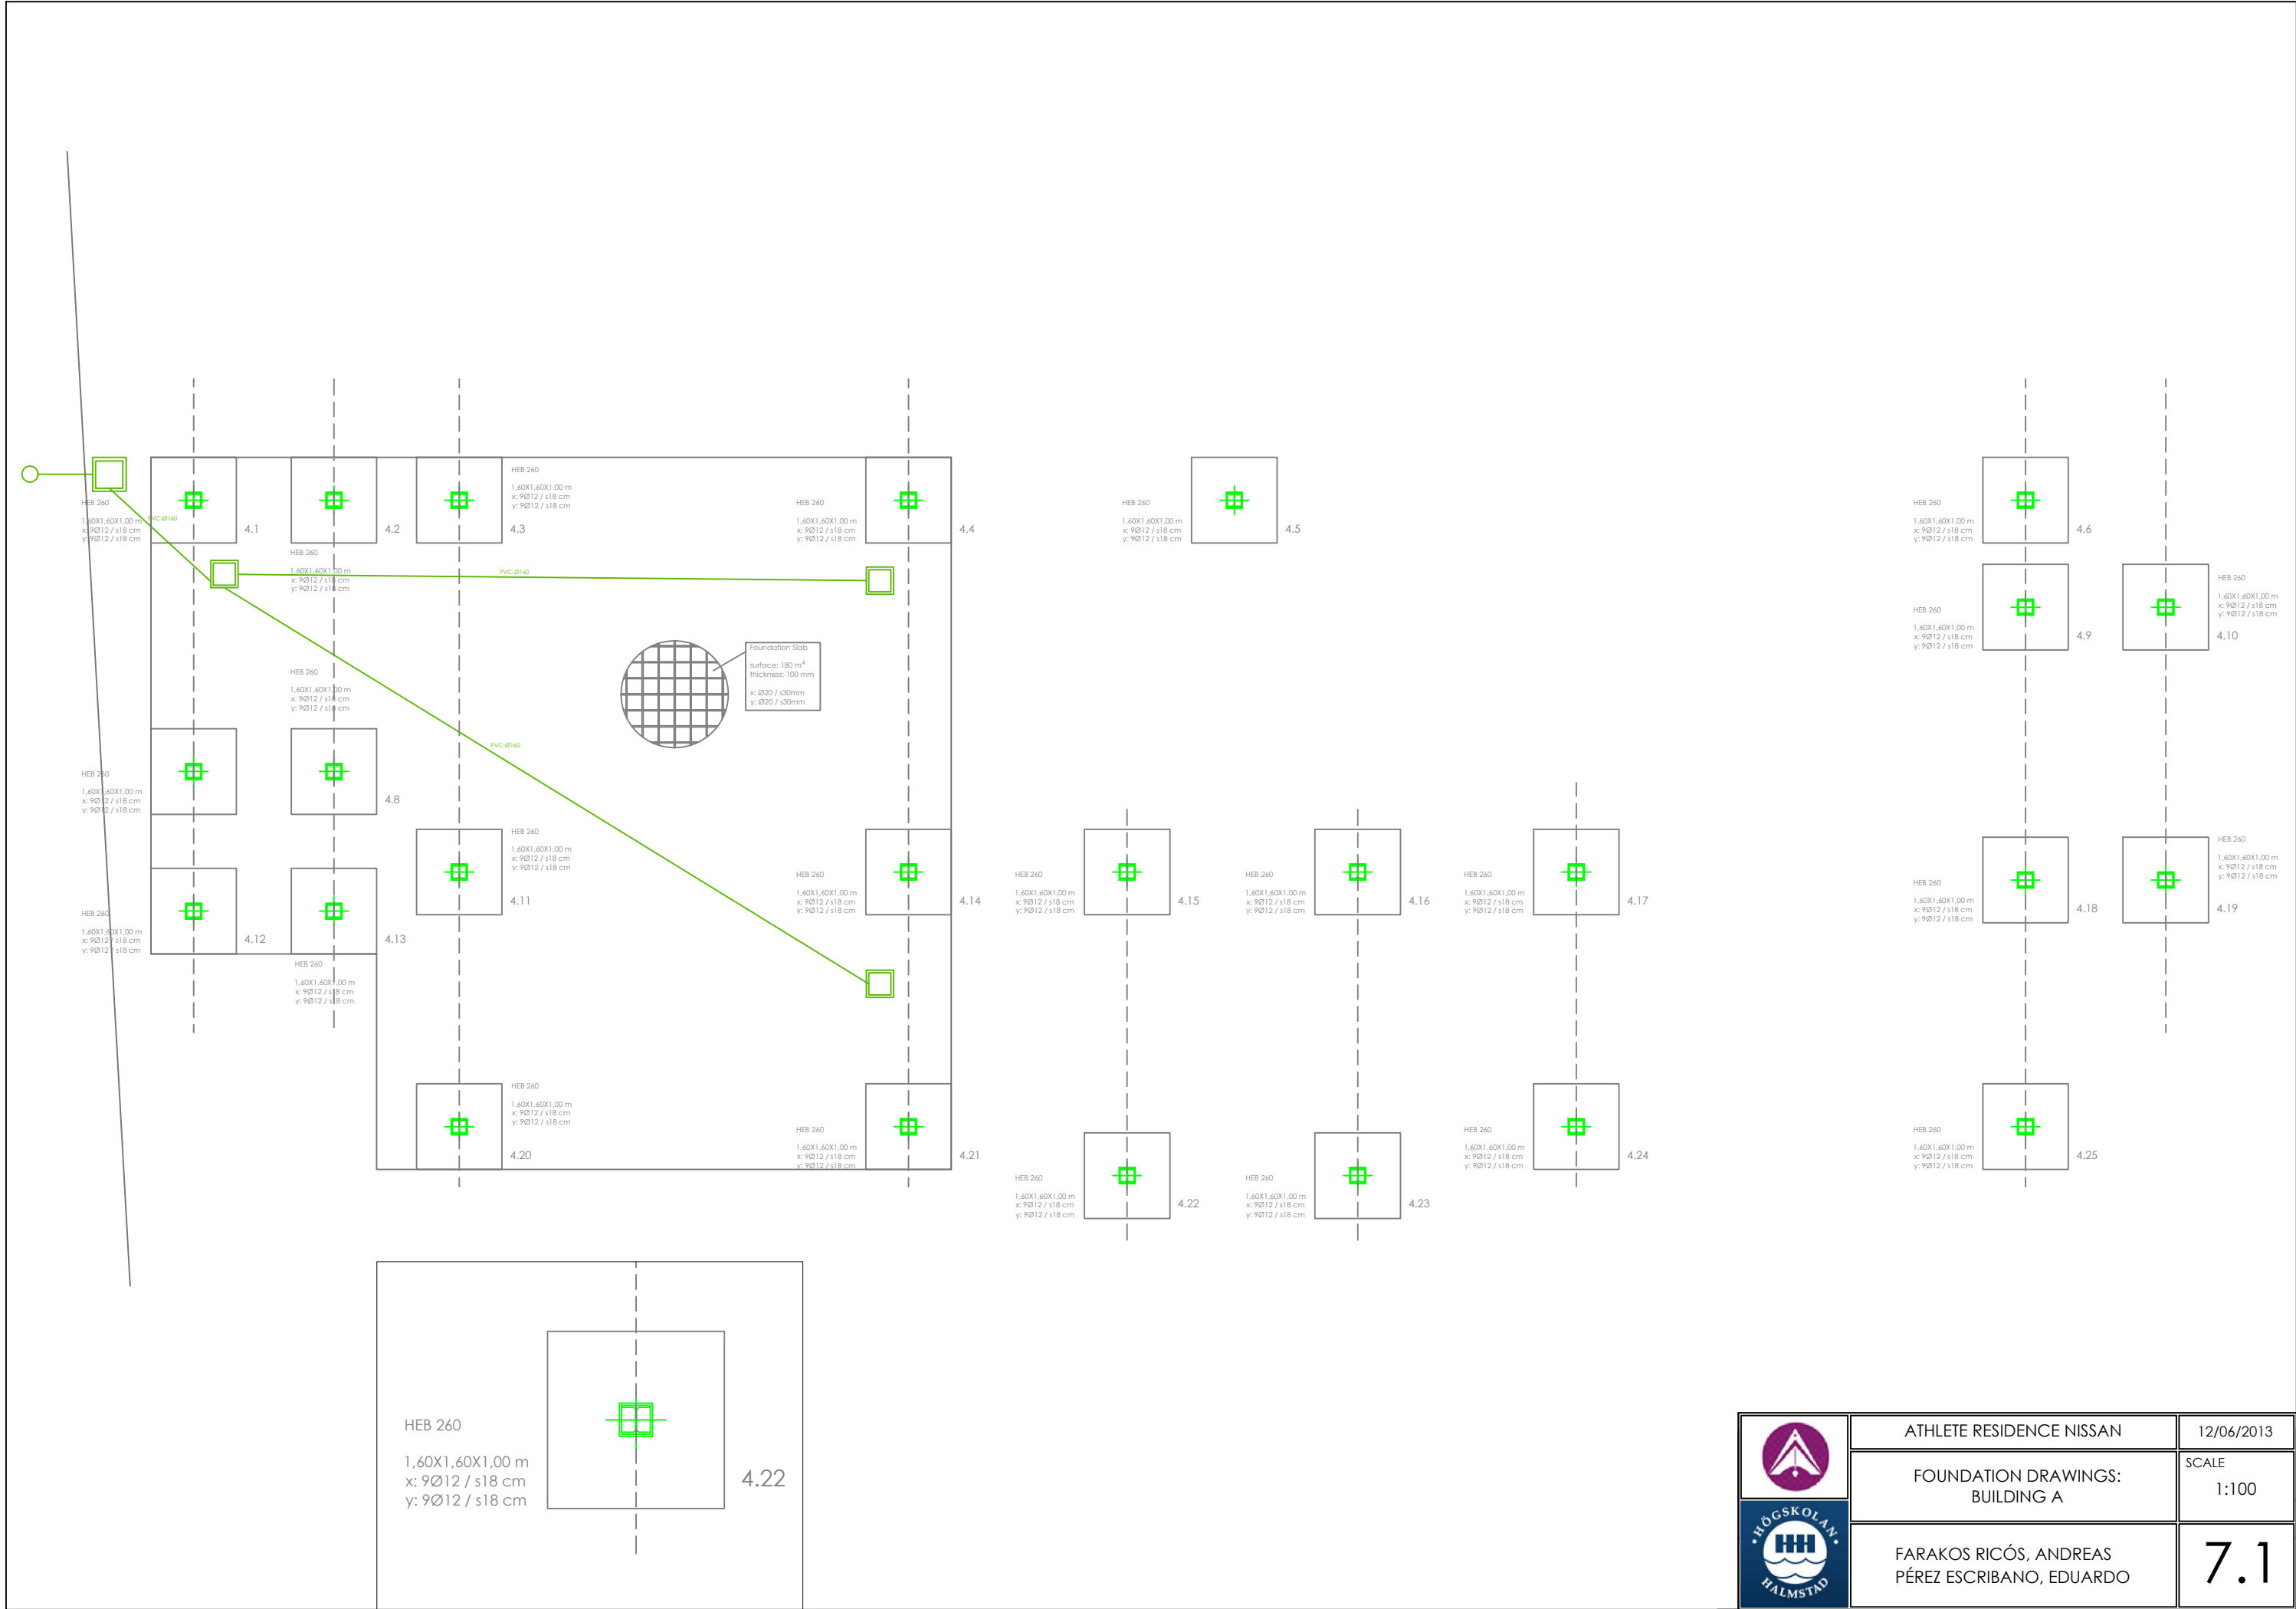

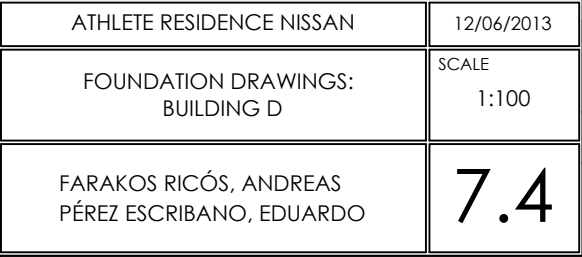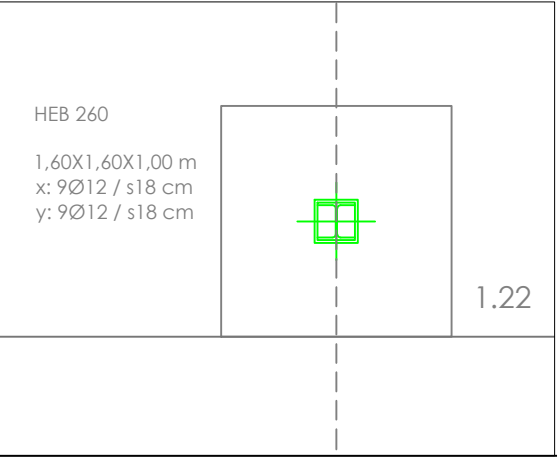


ATHLETE RESIDENCE NISSAN	12/06/2013
FOUNDATION DRAWINGS: BUILDING A	SCALE 1:100
FARAKOS RICÓS, ANDREAS PÉREZ ESCRIBANO, EDUARDO	7.1

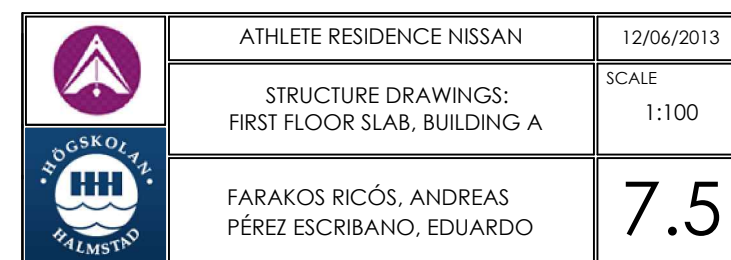

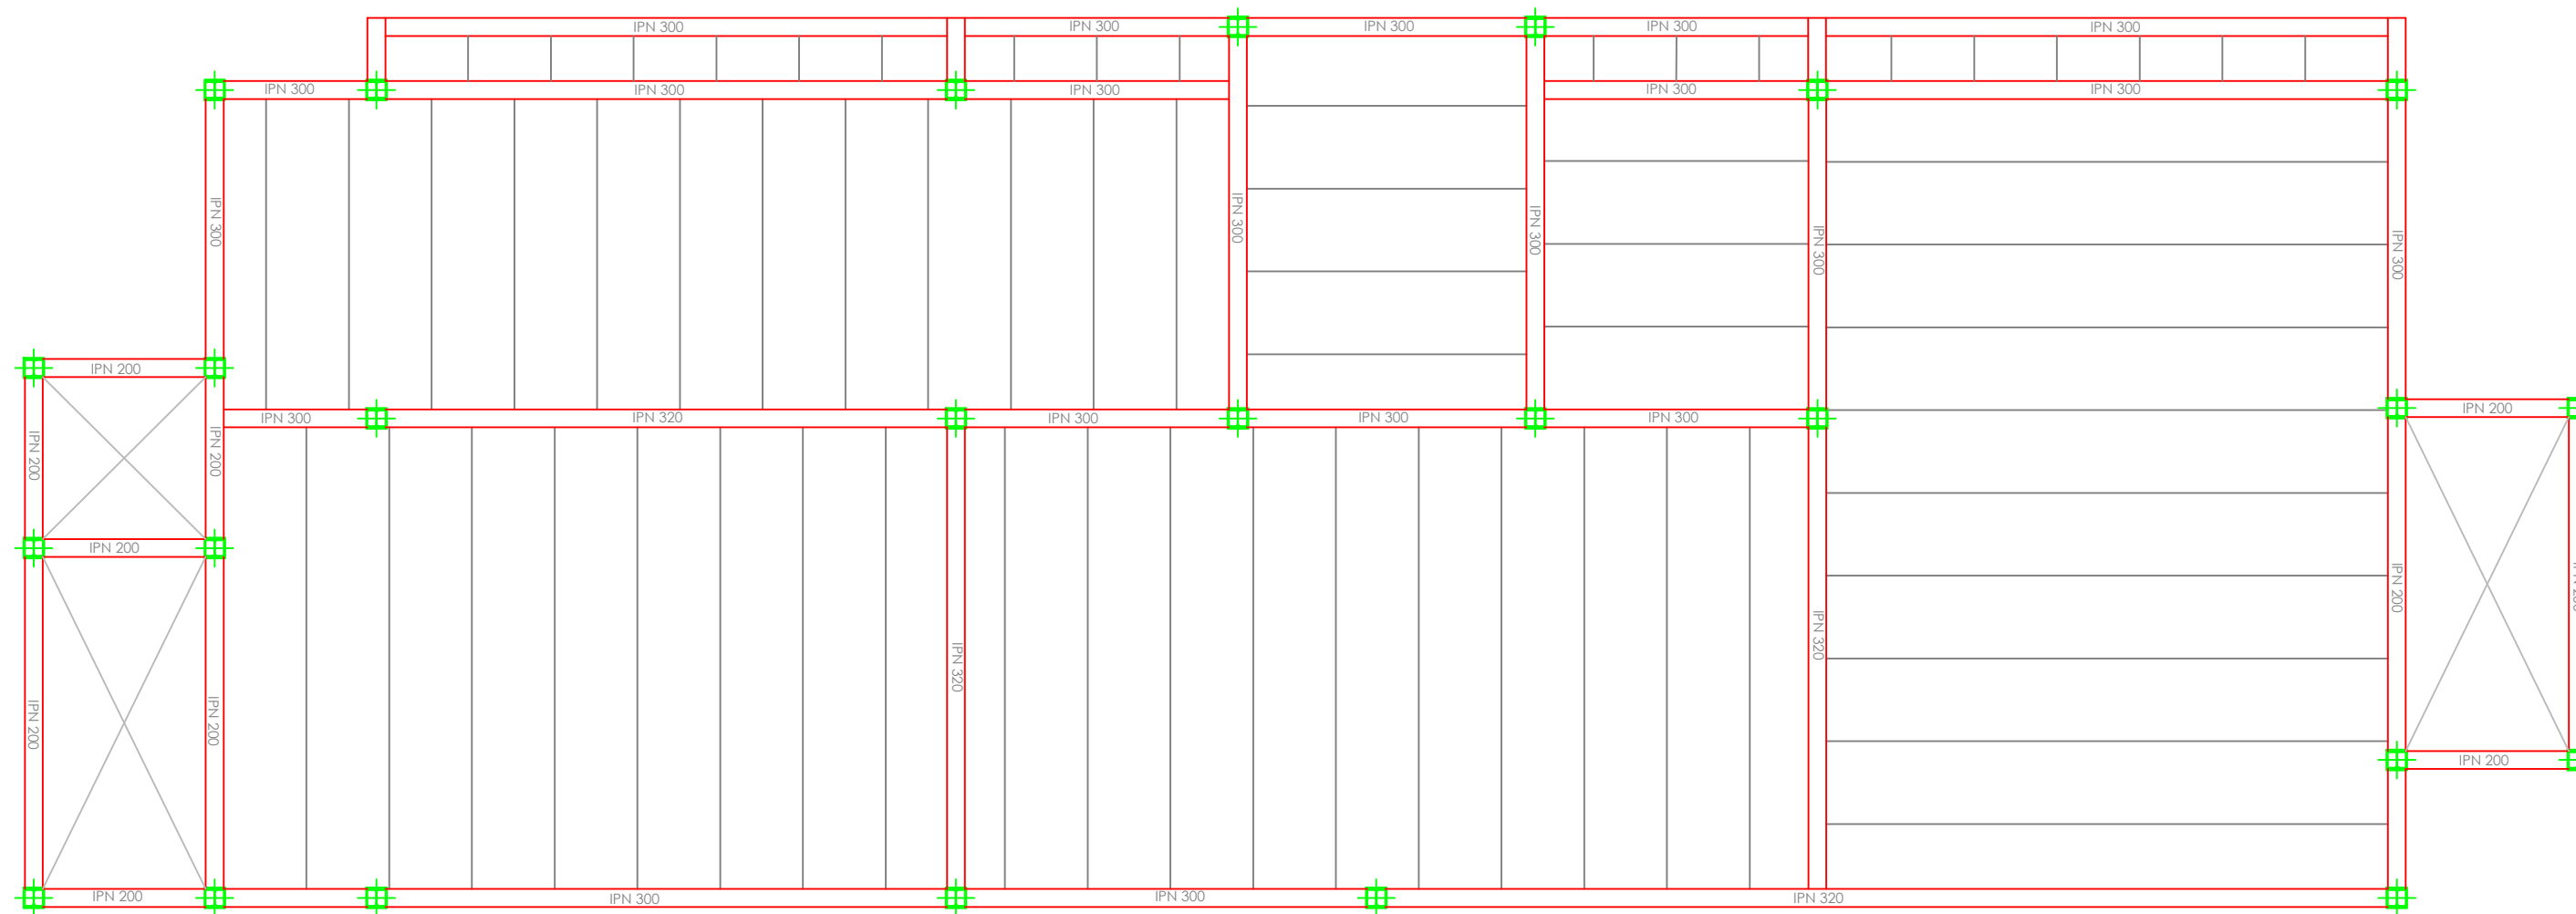





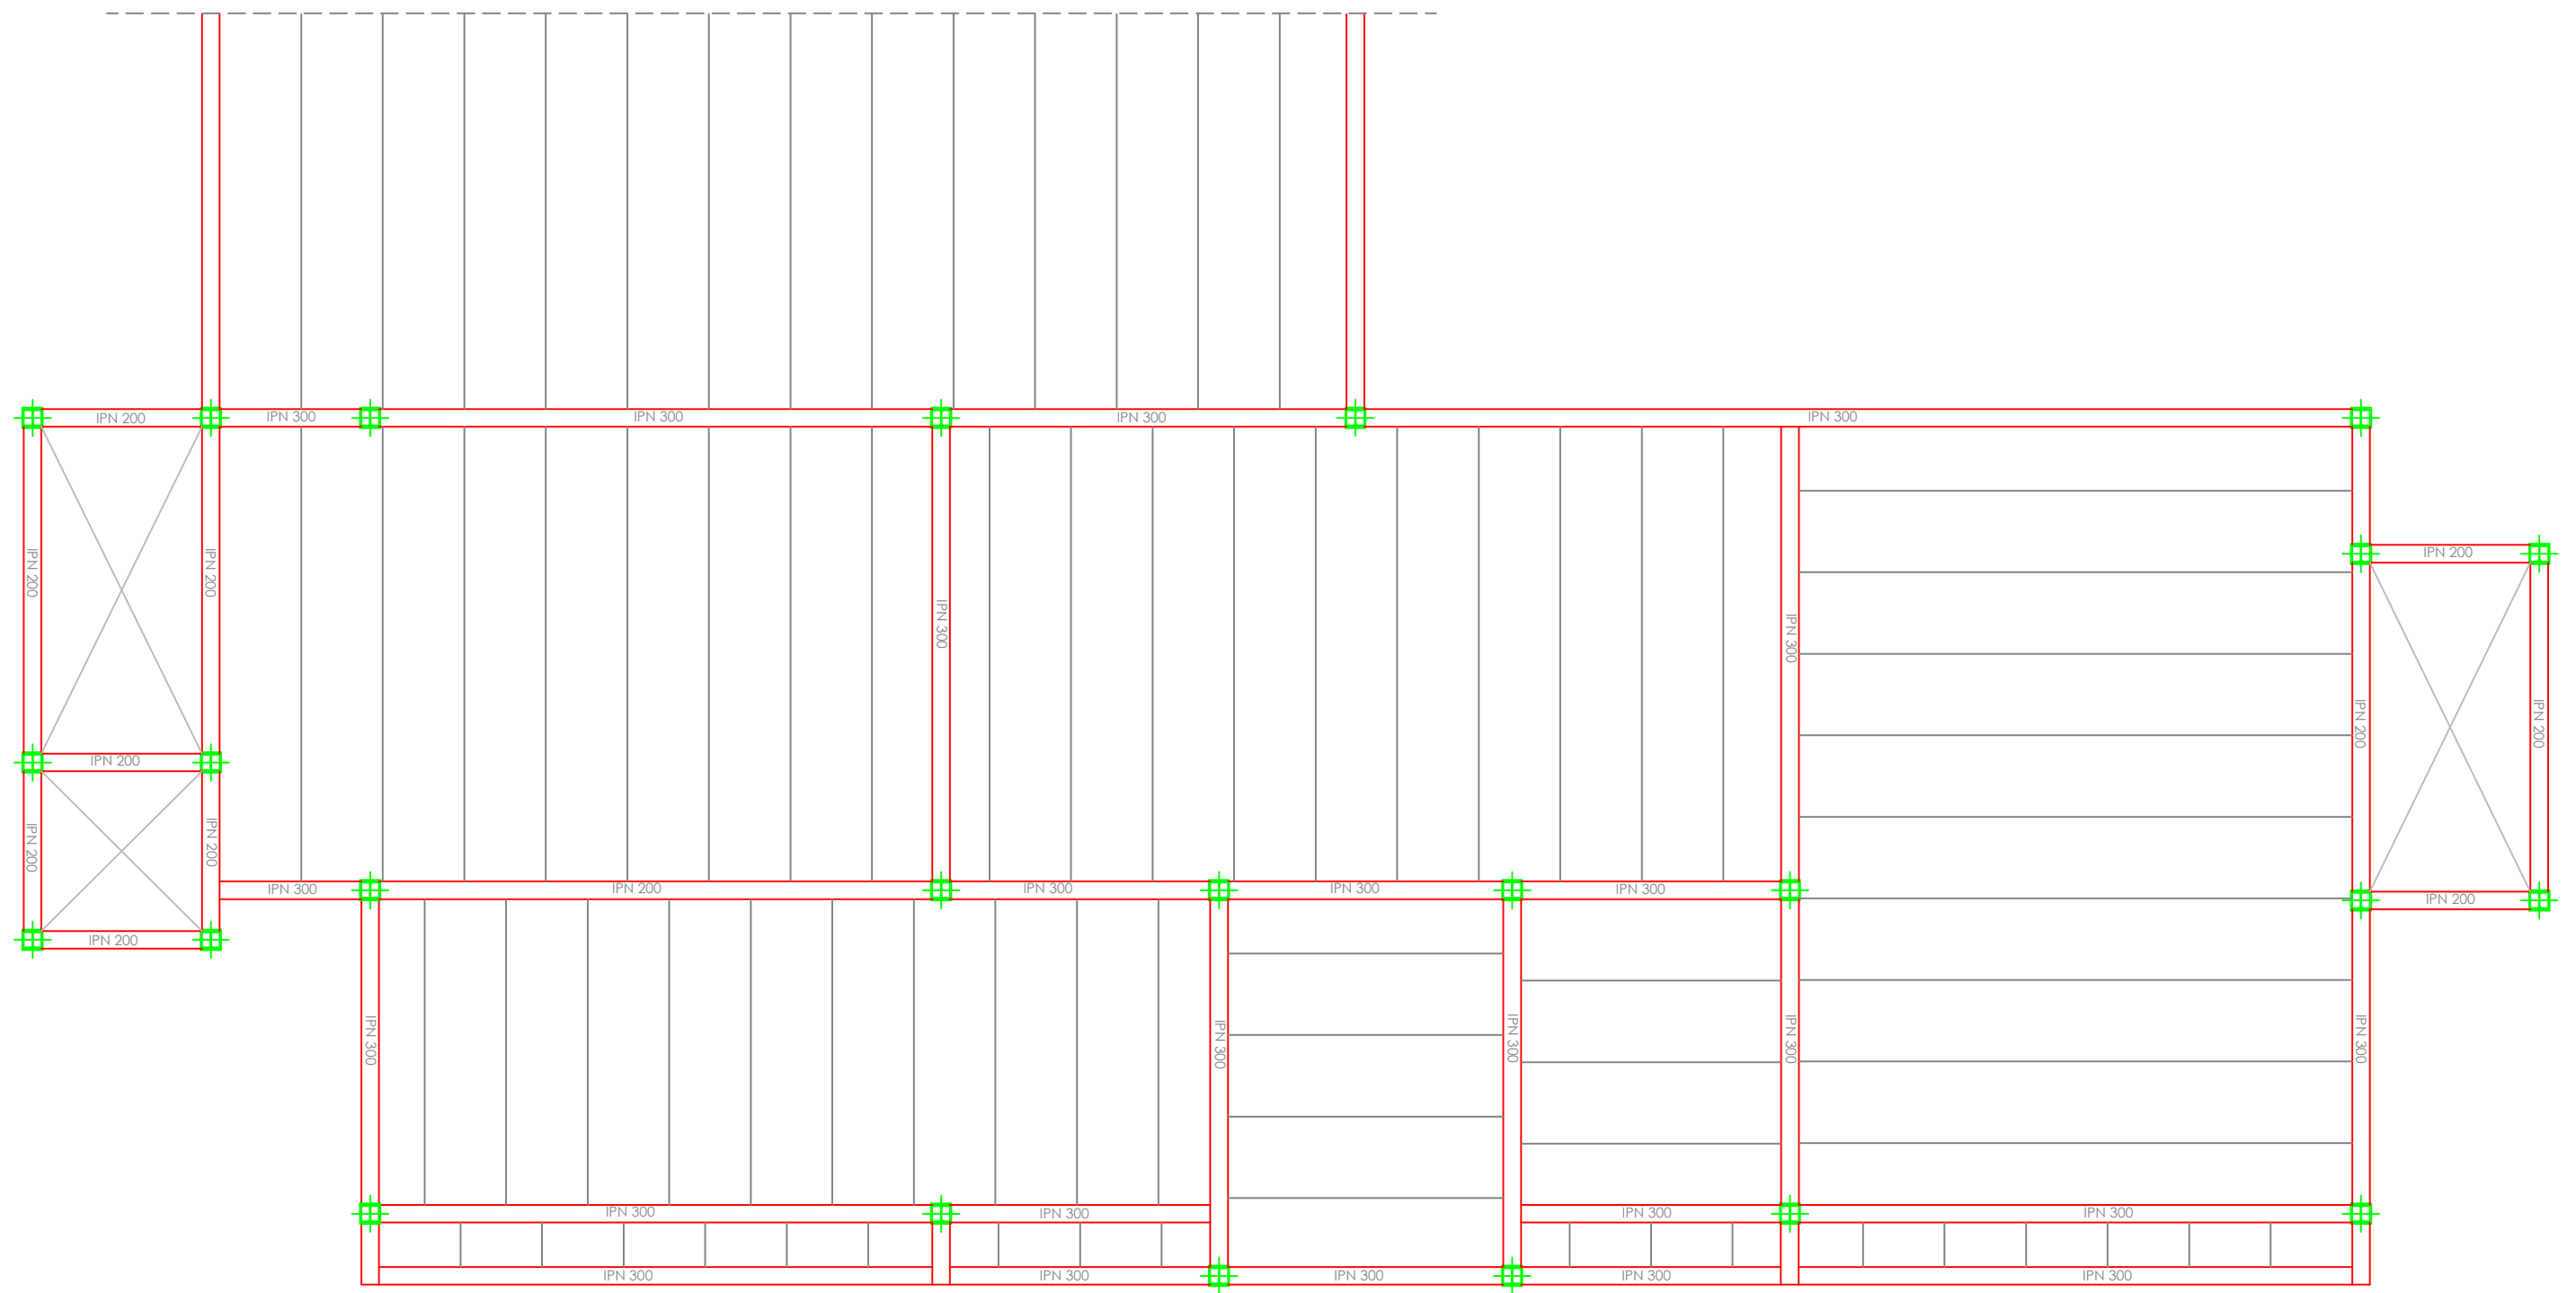
 	ATHLETE RESIDENCE NISSAN	12/06/2013
	STRUCTURE DRAWINGS: FIRST FLOOR SLAB, BUILDING B	SCALE 1:100
	FARAKOS RICÓS, ANDREAS PÉREZ ESCRIBANO, EDUARDO	7.6

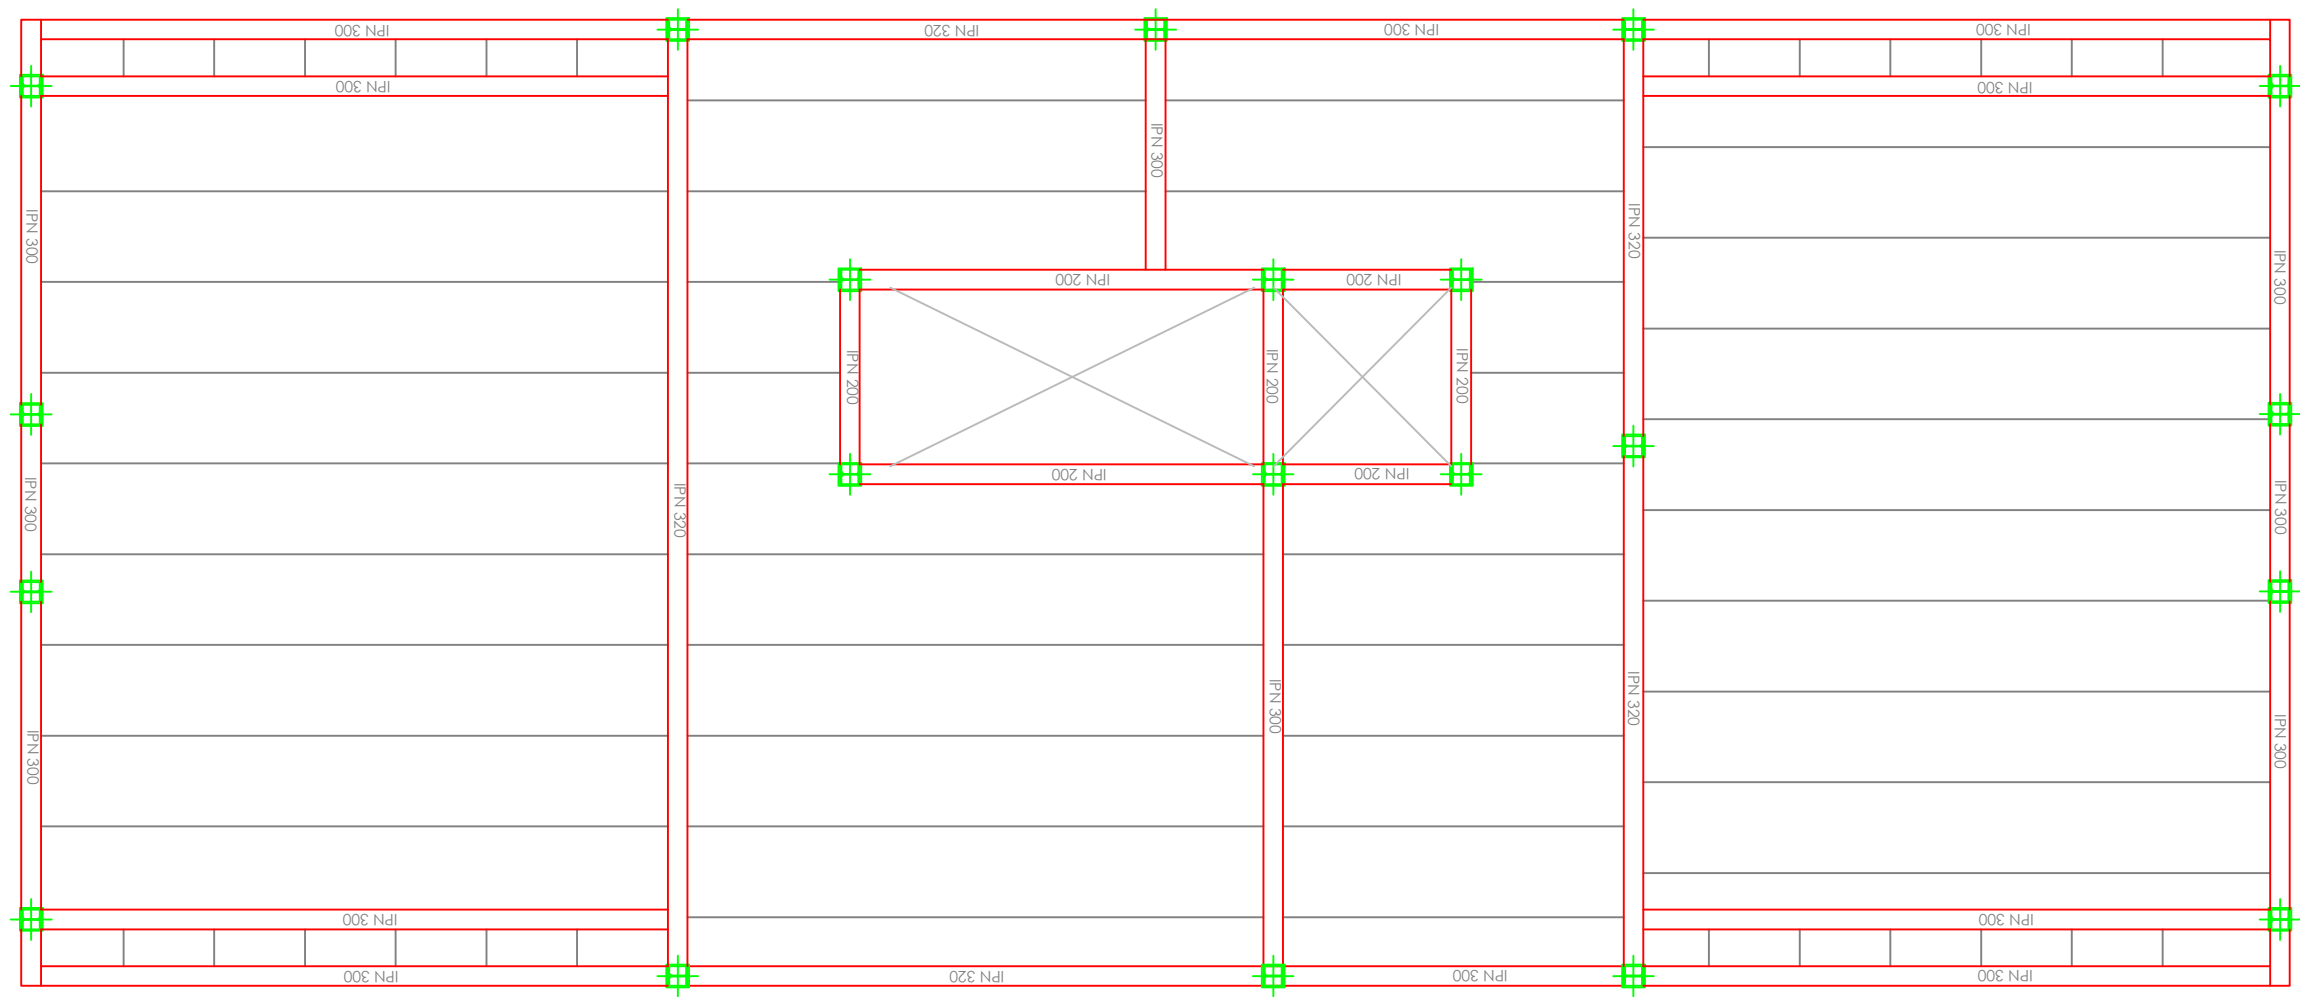


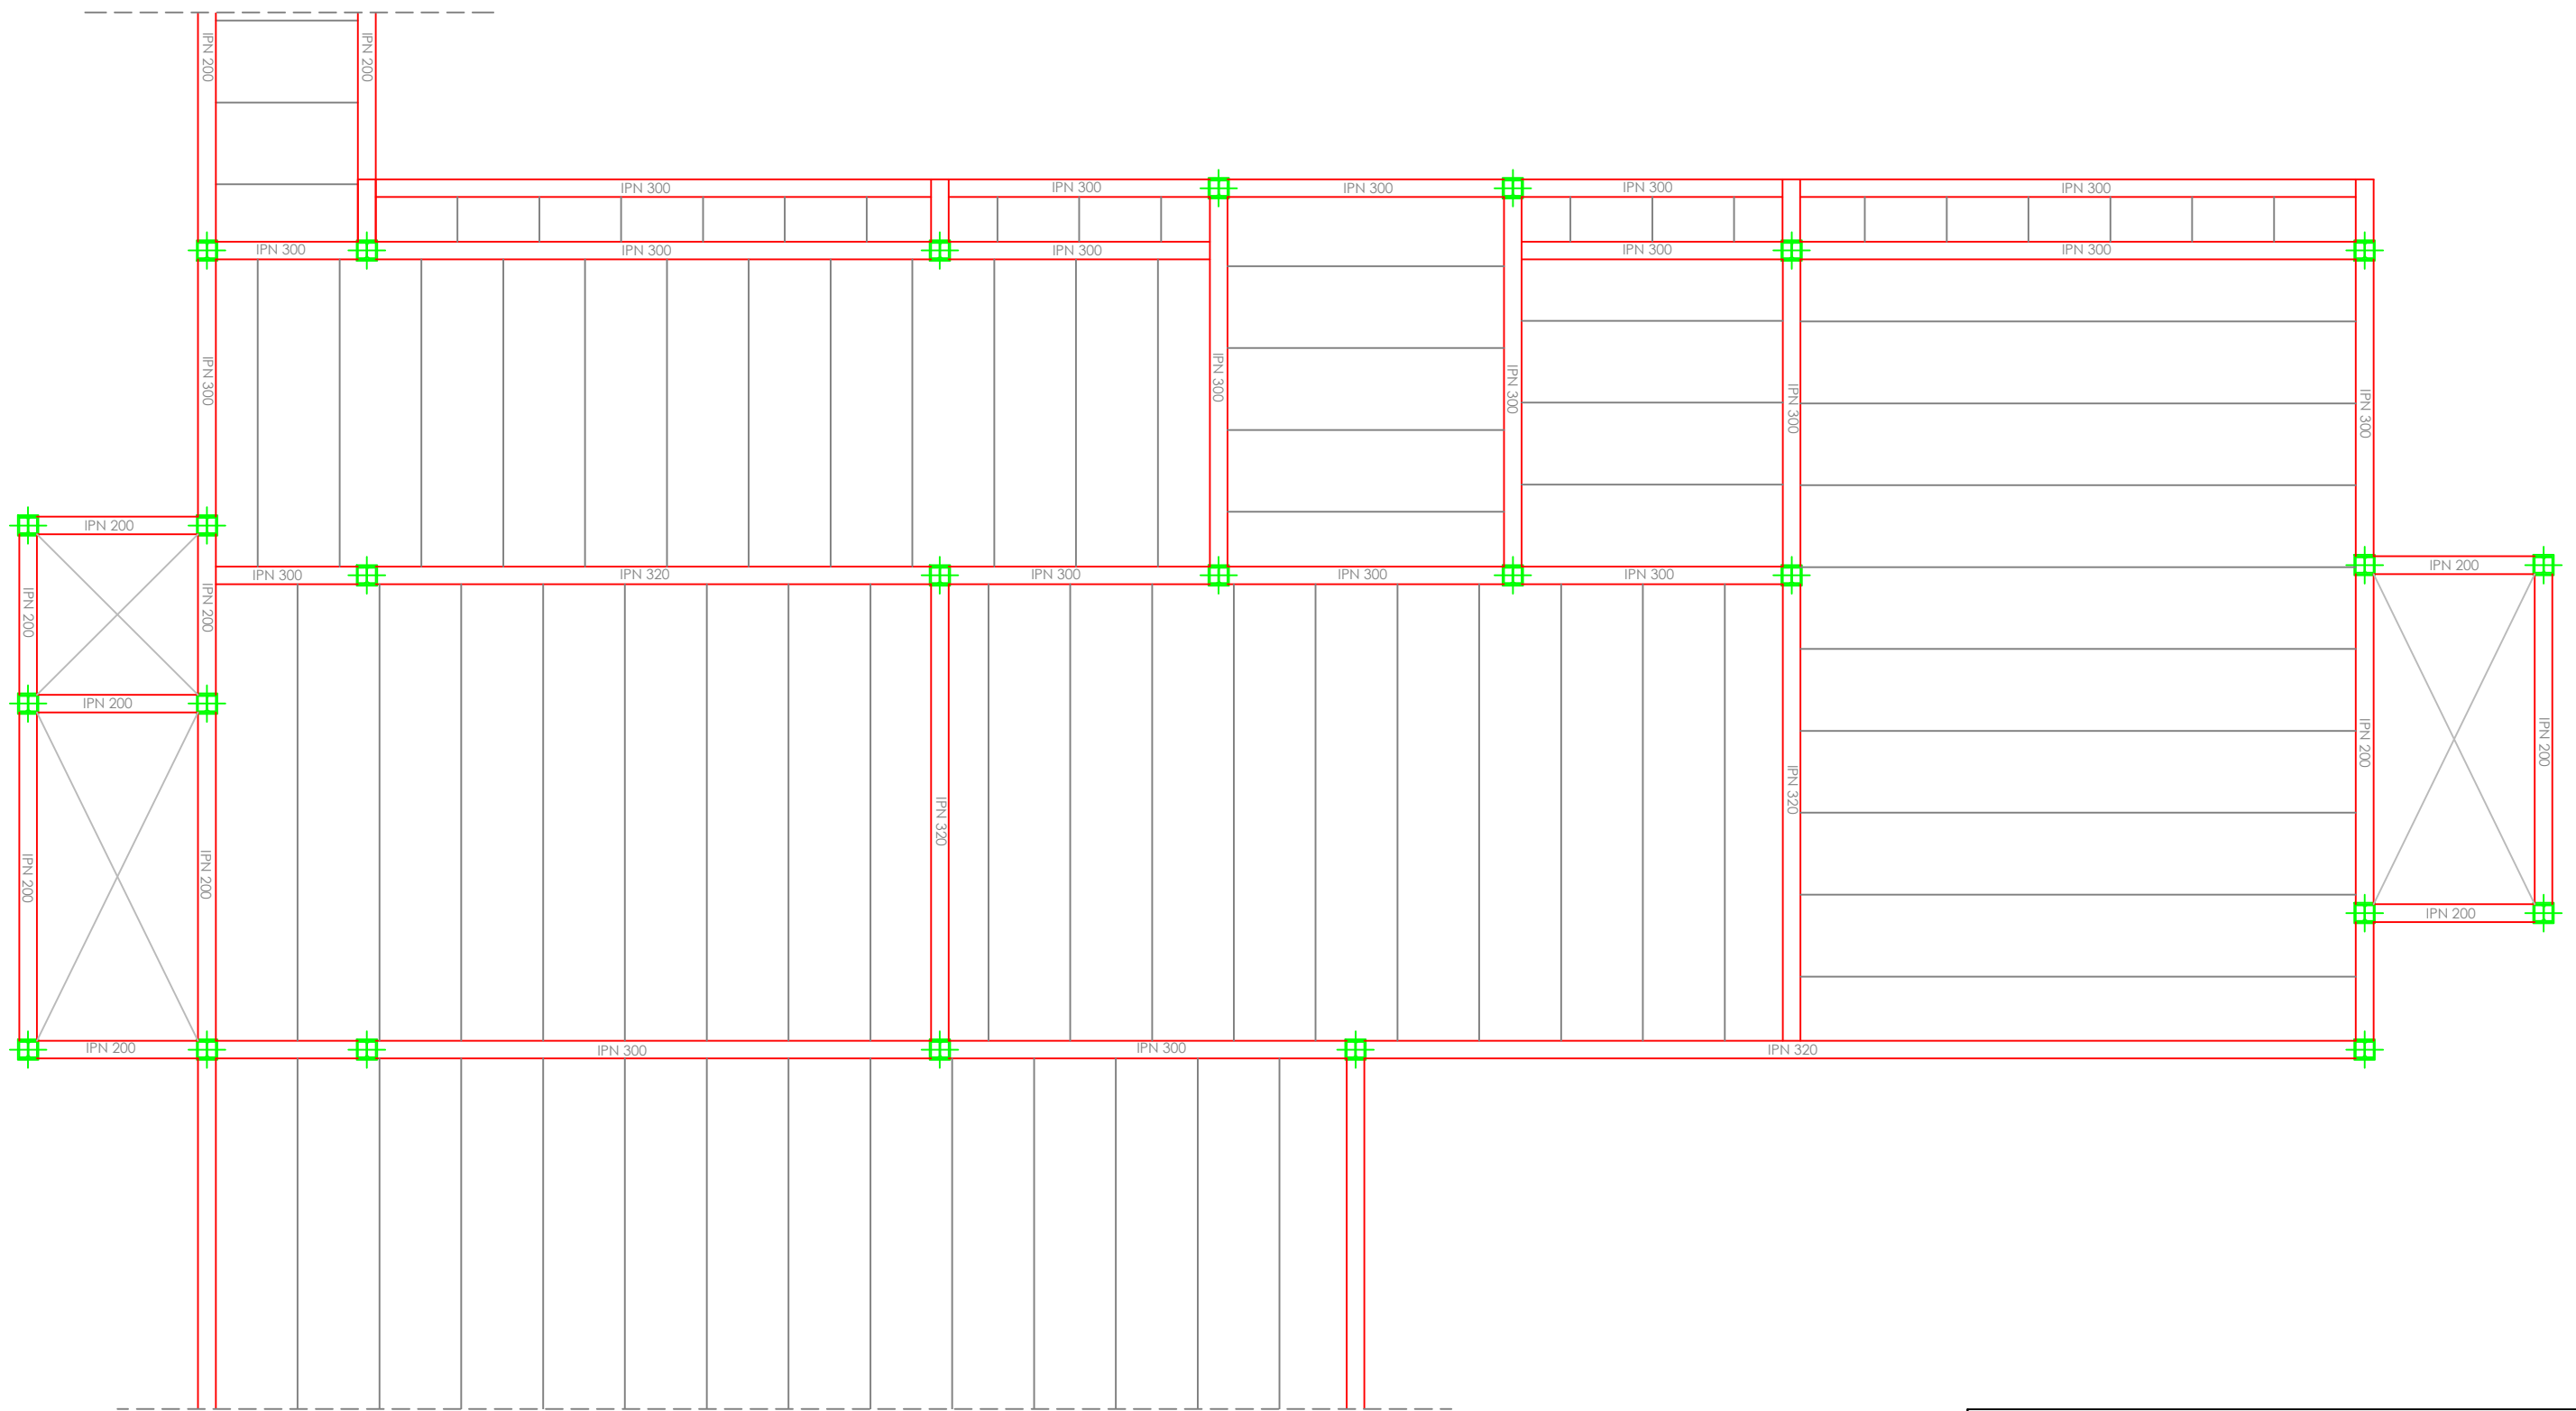
ATHLETE RESIDENCE NISSAN	12/06/2013
STRUCTURE DRAWINGS: FIRST FLOOR SLAB, BUILDING C	SCALE 1:100
FARAKOS RICÓS, ANDREAS PÉREZ ESCRIBANO, EDUARDO	7.7

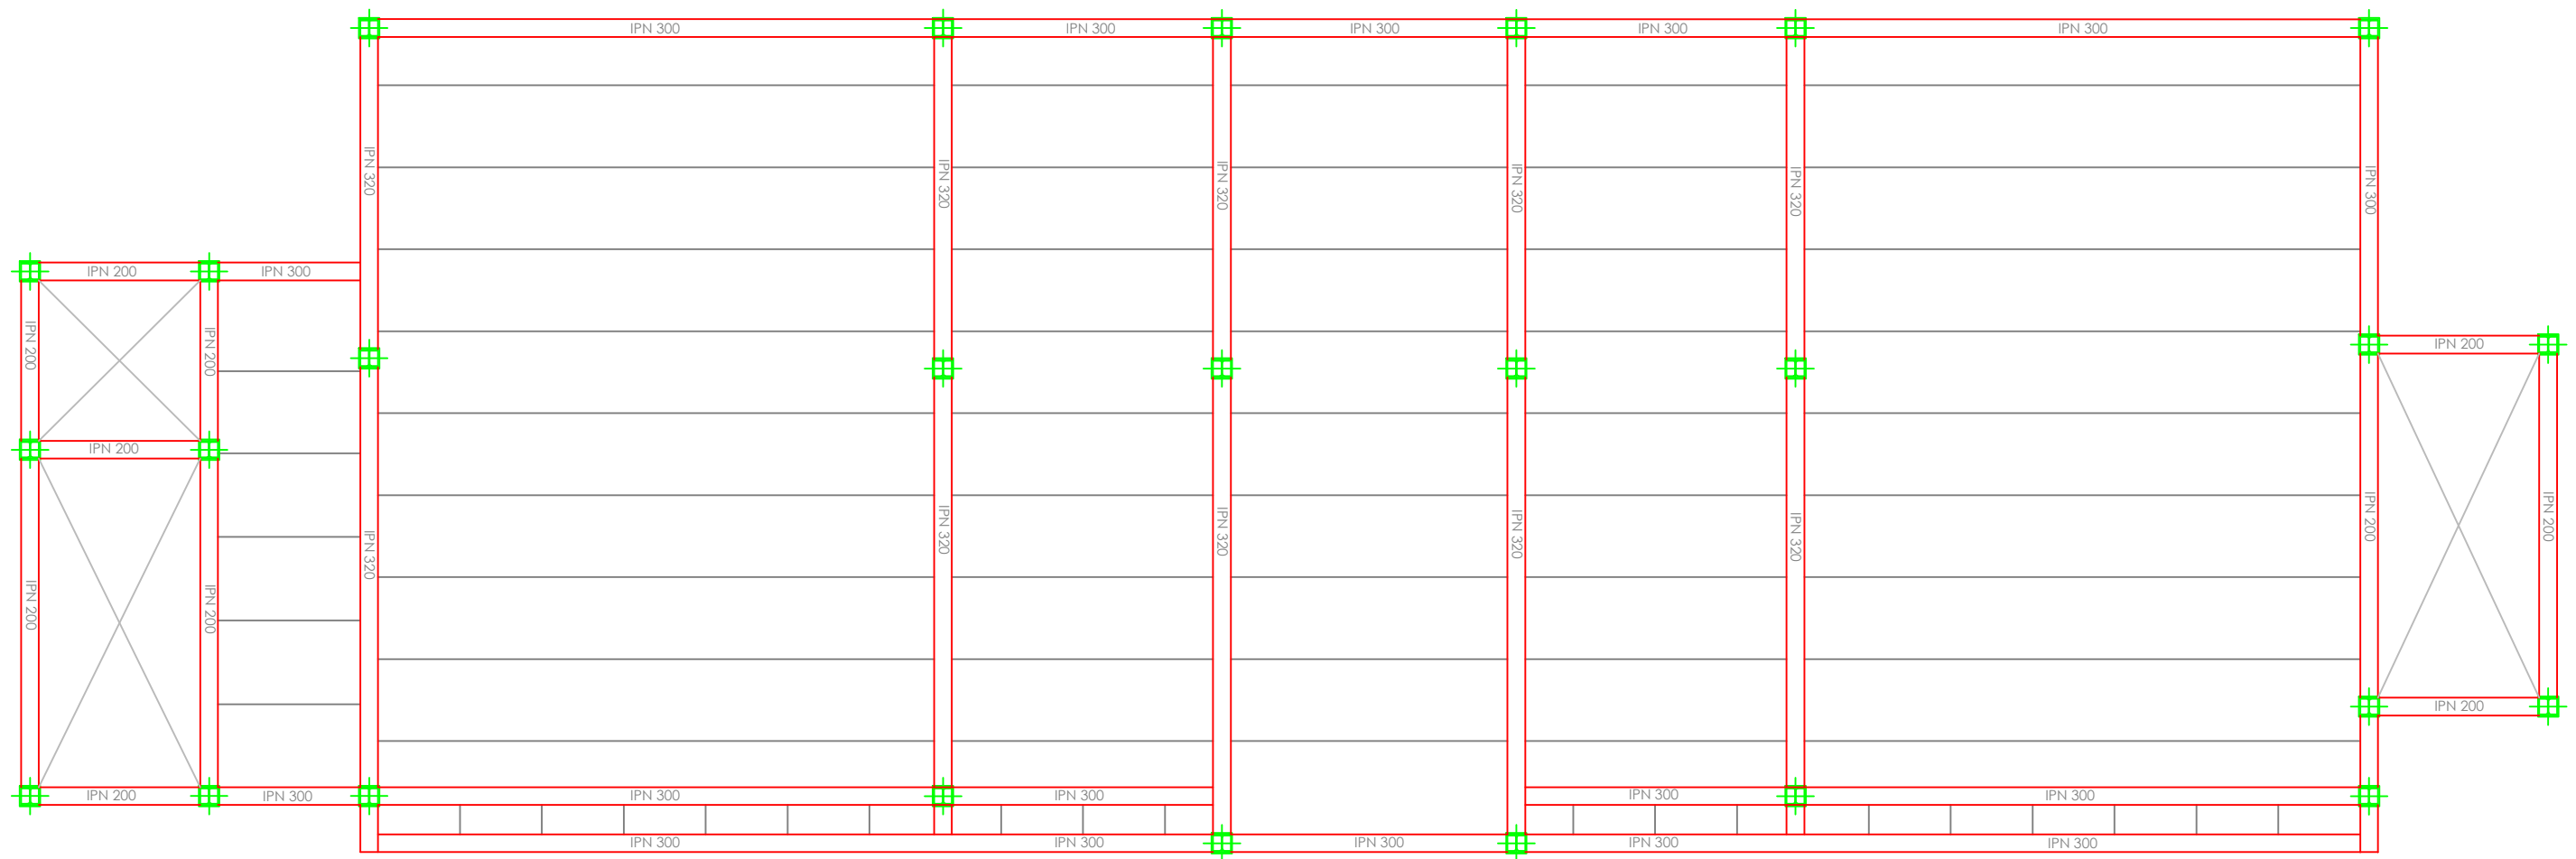




 HÖGSKOLAN HALMSTAD	ATHLETE RESIDENCE NISSAN	12/06/2013
	STRUCTURE DRAWINGS: FIRST FLOOR SLAB, BUILDING D	SCALE 1:100
	FARAKOS RICÓS, ANDREAS PÉREZ ESCRIBANO, EDUARDO	7.8




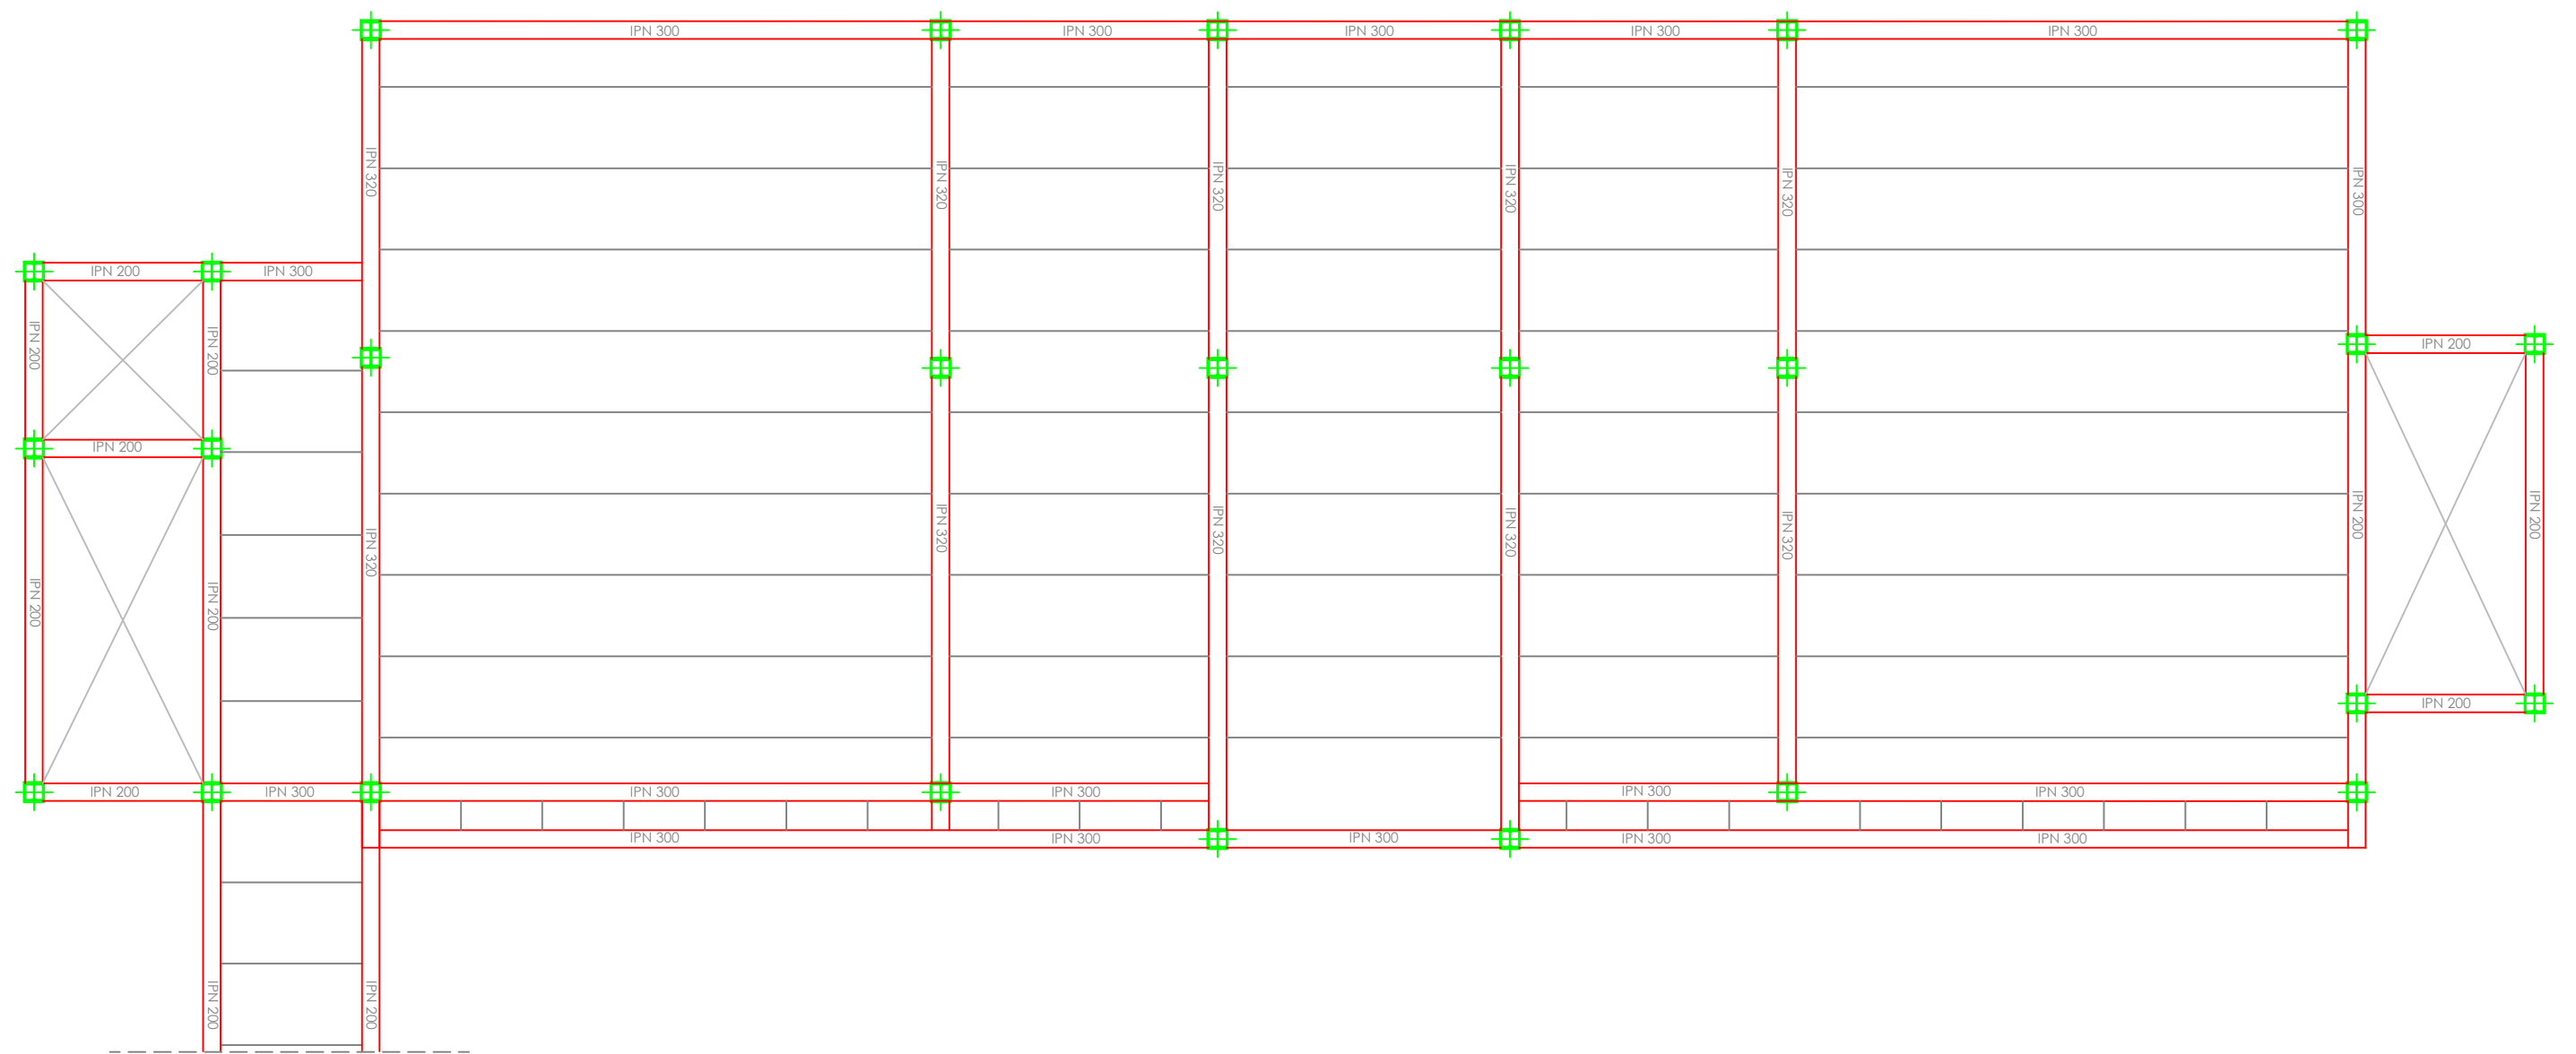
 HÖGSKOLAN HALMSTAD	ATHLETE RESIDENCE NISSAN	12/06/2013
	STRUCTURE DRAWINGS: SECOND FLOOR SLAB, BUILDING A	SCALE 1:100
	FARAKOS RICÓS, ANDREAS PÉREZ ESCRIBANO, EDUARDO	7.9




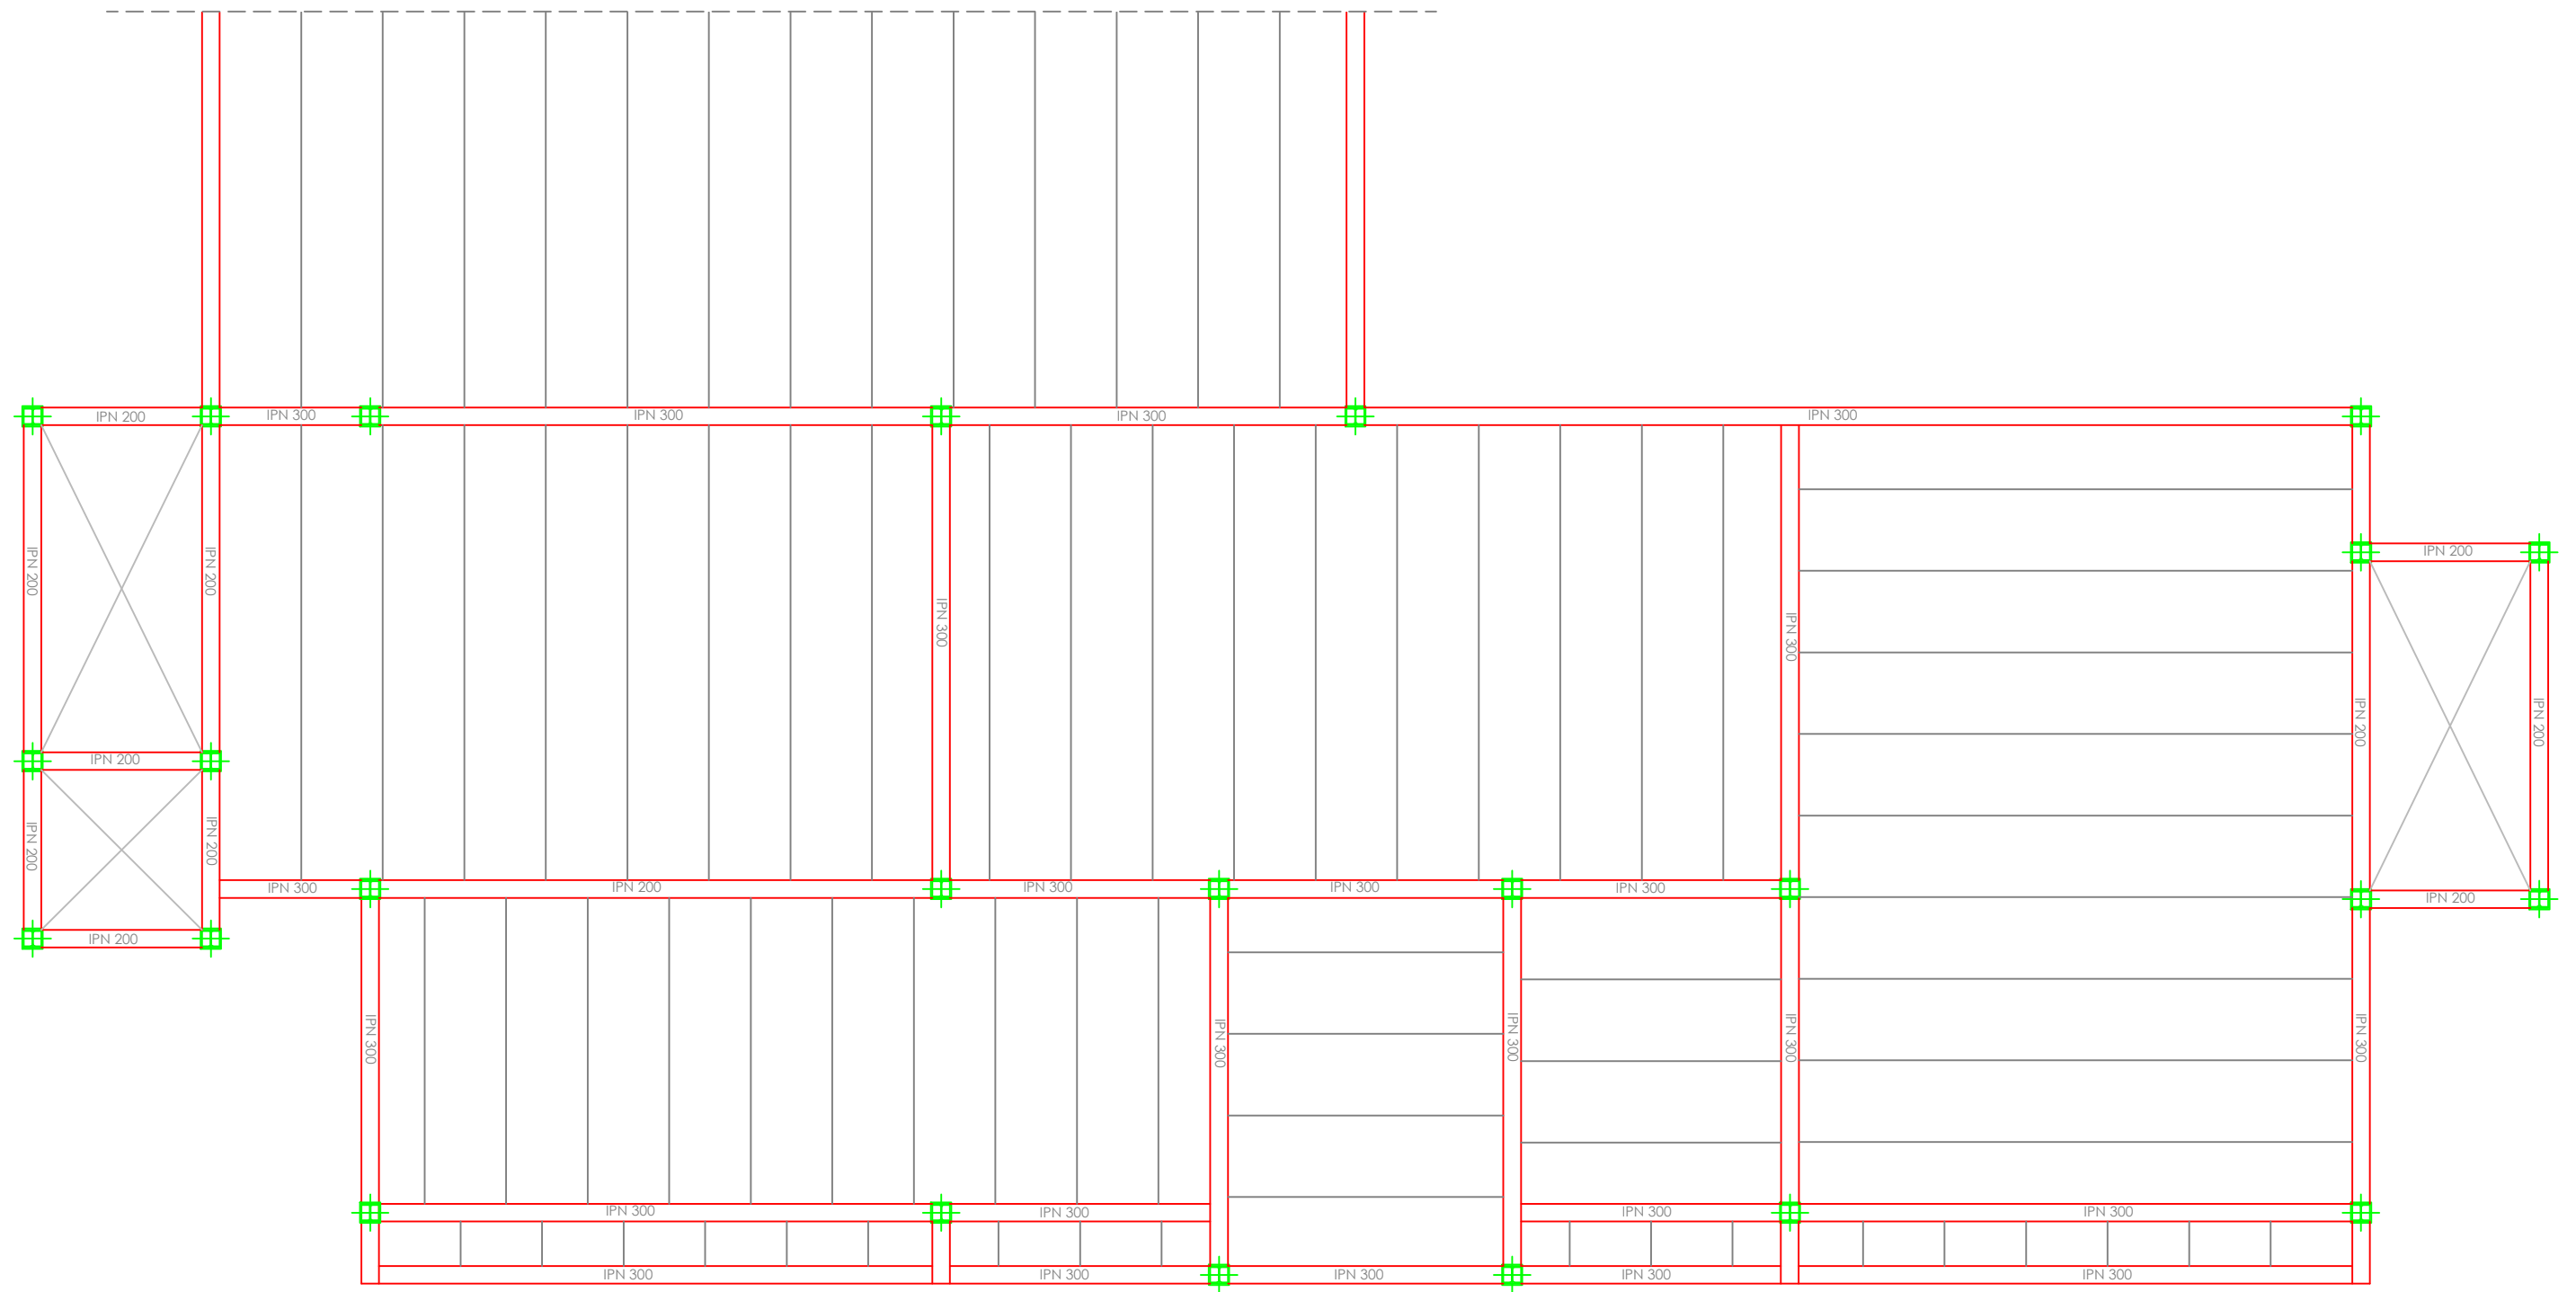
 	ATHLETE RESIDENCE NISSAN	12/06/2013
	STRUCTURE DRAWINGS: SECOND FLOOR SLAB, BUILDING B	SCALE 1:100
	FARAKOS RICÓS, ANDREAS PÉREZ ESCRIBANO, EDUARDO	7.10

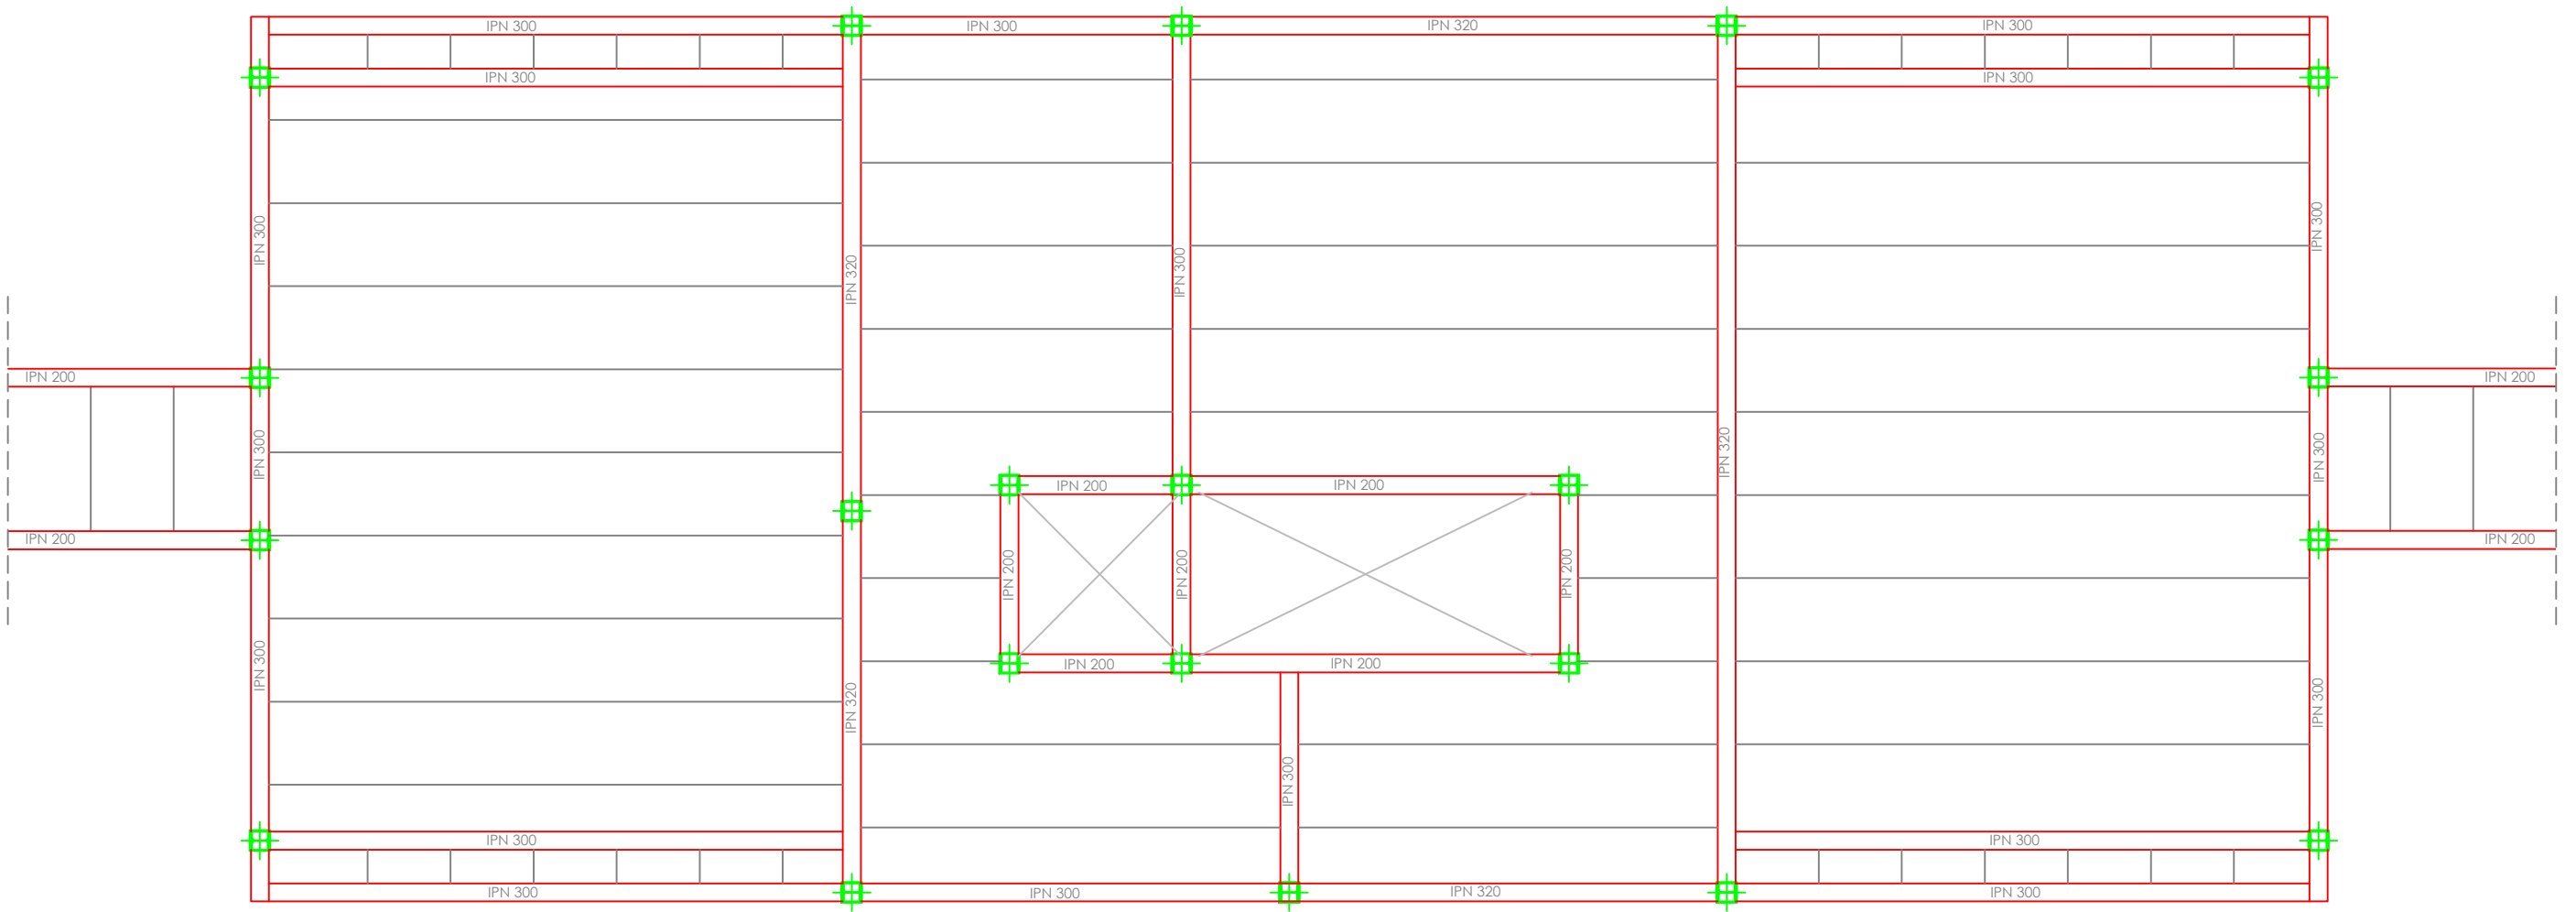


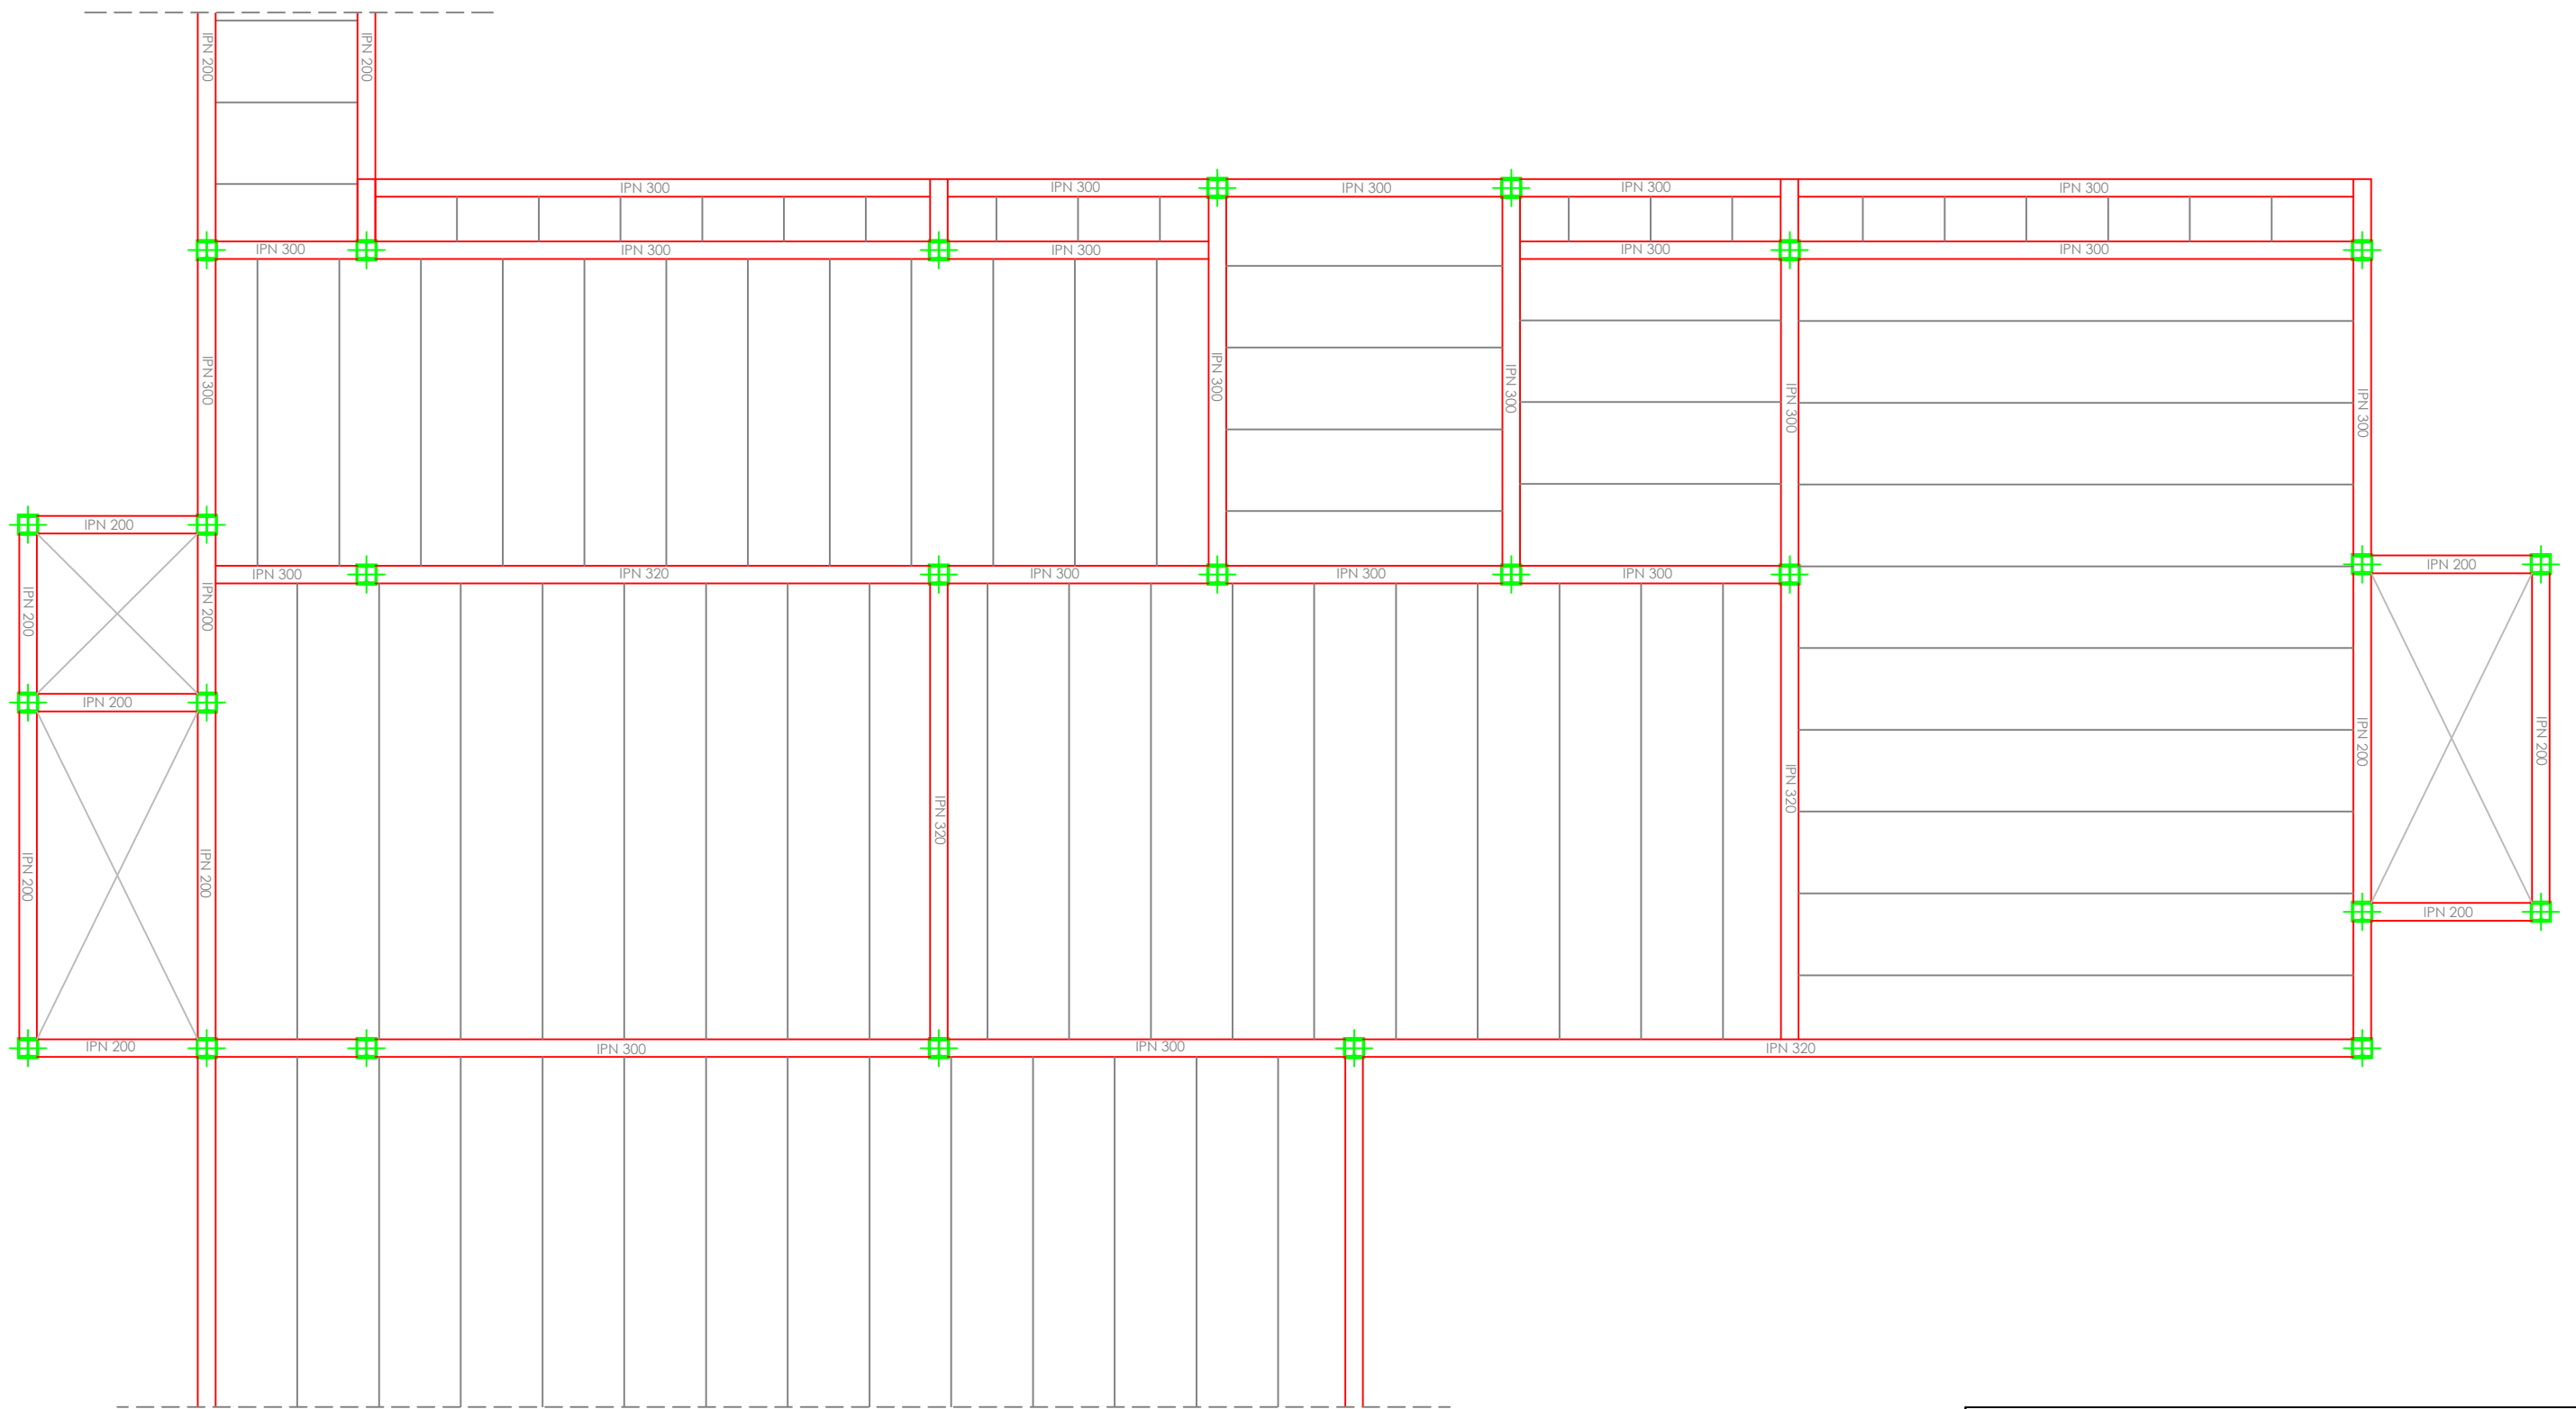
 HÖGSKOLAN HALMSTAD	ATHLETE RESIDENCE NISSAN	12/06/2013
	STRUCTURE DRAWINGS: SECOND FLOOR SLAB, BUILDING C	SCALE 1:100
	FARAKOS RICÓS, ANDREAS PÉREZ ESCRIBANO, EDUARDO	7.11




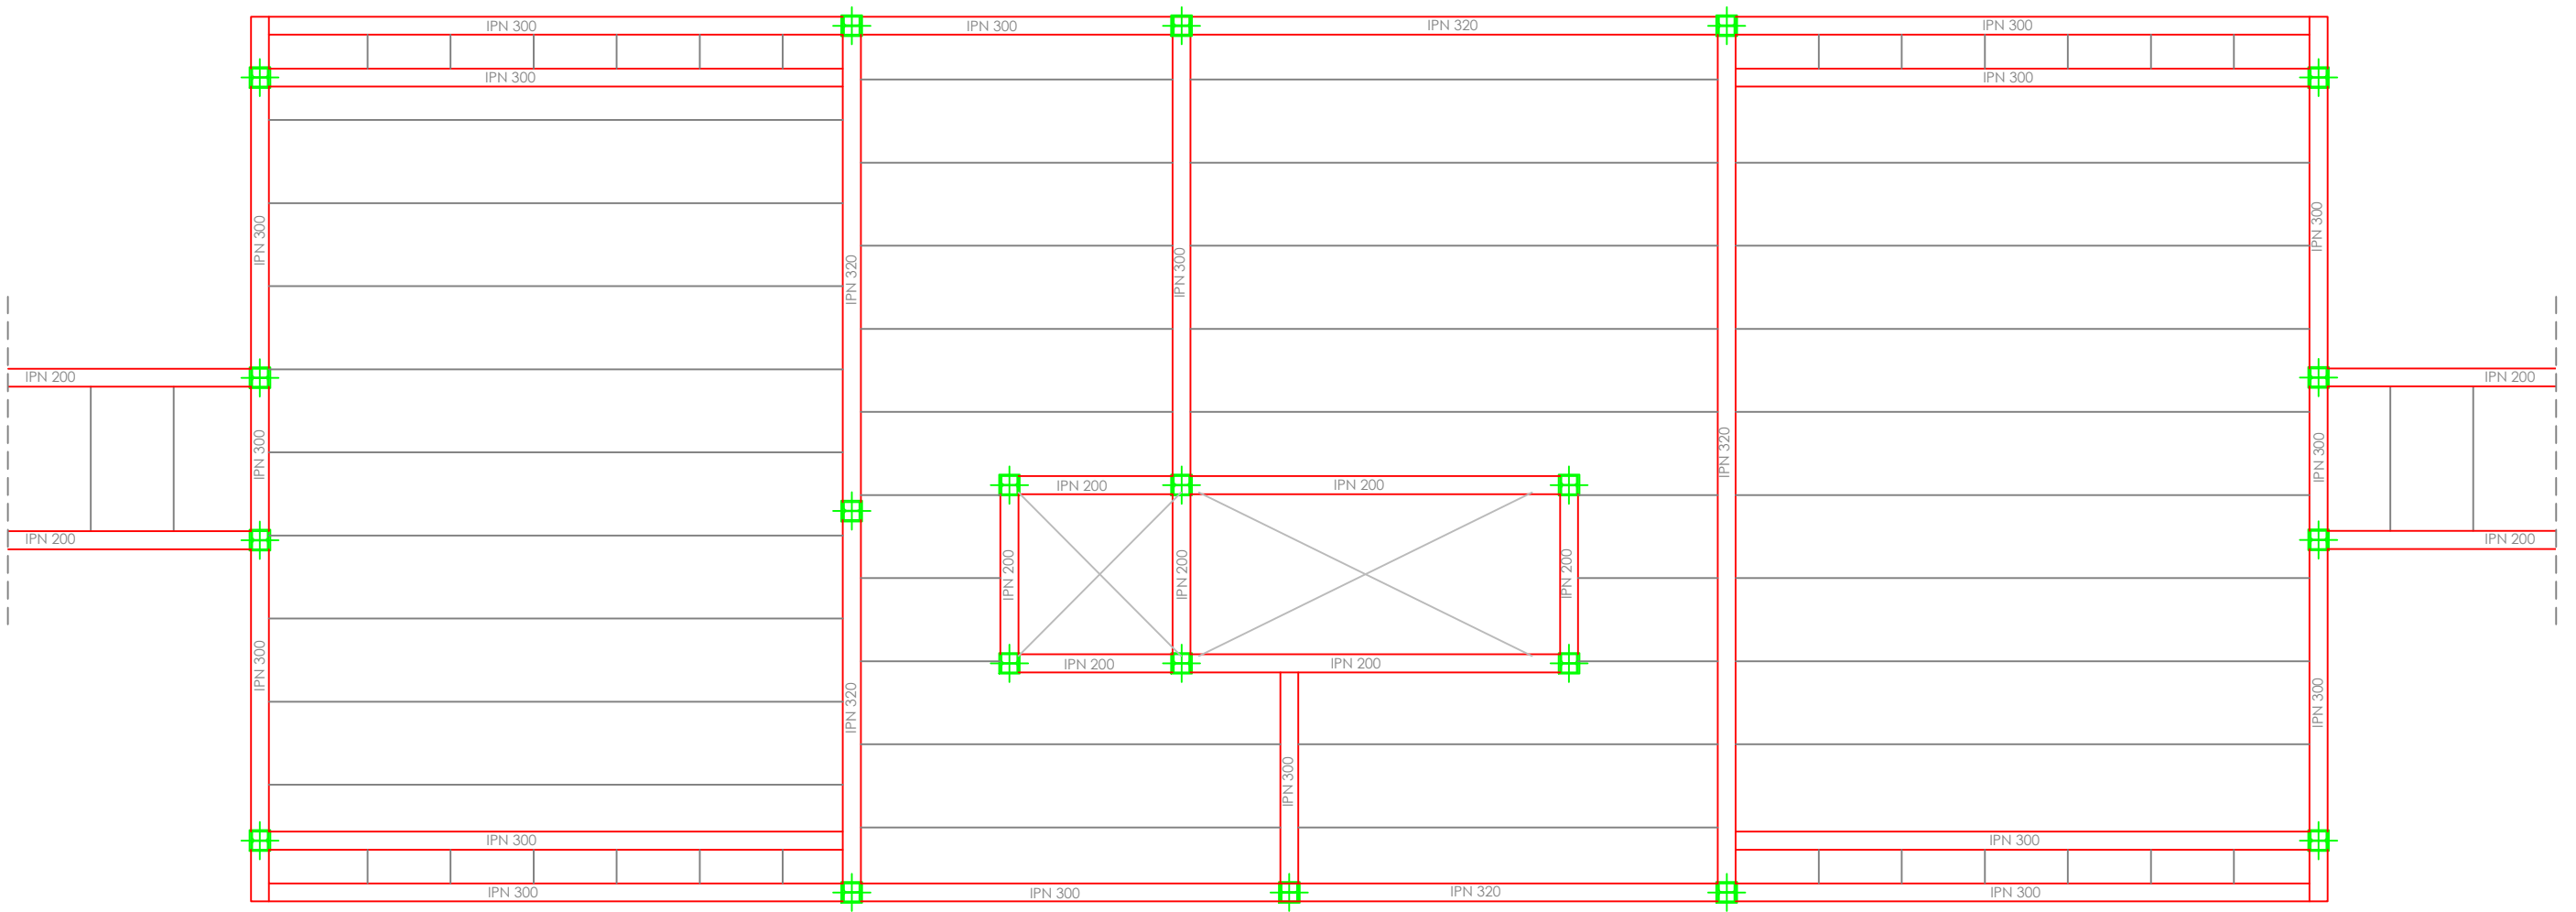
 HÖGSKOLAN HALMSTAD	ATHLETE RESIDENCE NISSAN	12/06/2013
	STRUCTURE DRAWINGS: SECOND FLOOR SLAB, BUILDING D	SCALE 1:100
	FARAKOS RICÓS, ANDREAS PÉREZ ESCRIBANO, EDUARDO	7.12





 HÖGSKOLAN HALMSTAD	ATHLETE RESIDENCE NISSAN	12/06/2013
	STRUCTURE DRAWINGS: THIRD FLOOR SLAB, BUILDING A	SCALE 1:100
	FARAKOS RICÓS, ANDREAS PÉREZ ESCRIBANO, EDUARDO	7.13




	ATHLETE RESIDENCE NISSAN	12/06/2013
	STRUCTURE DRAWINGS: THIRD FLOOR SLAB, BUILDING B	SCALE 1:100
	FARAKOS RICÓS, ANDREAS PÉREZ ESCRIBANO, EDUARDO	7.14



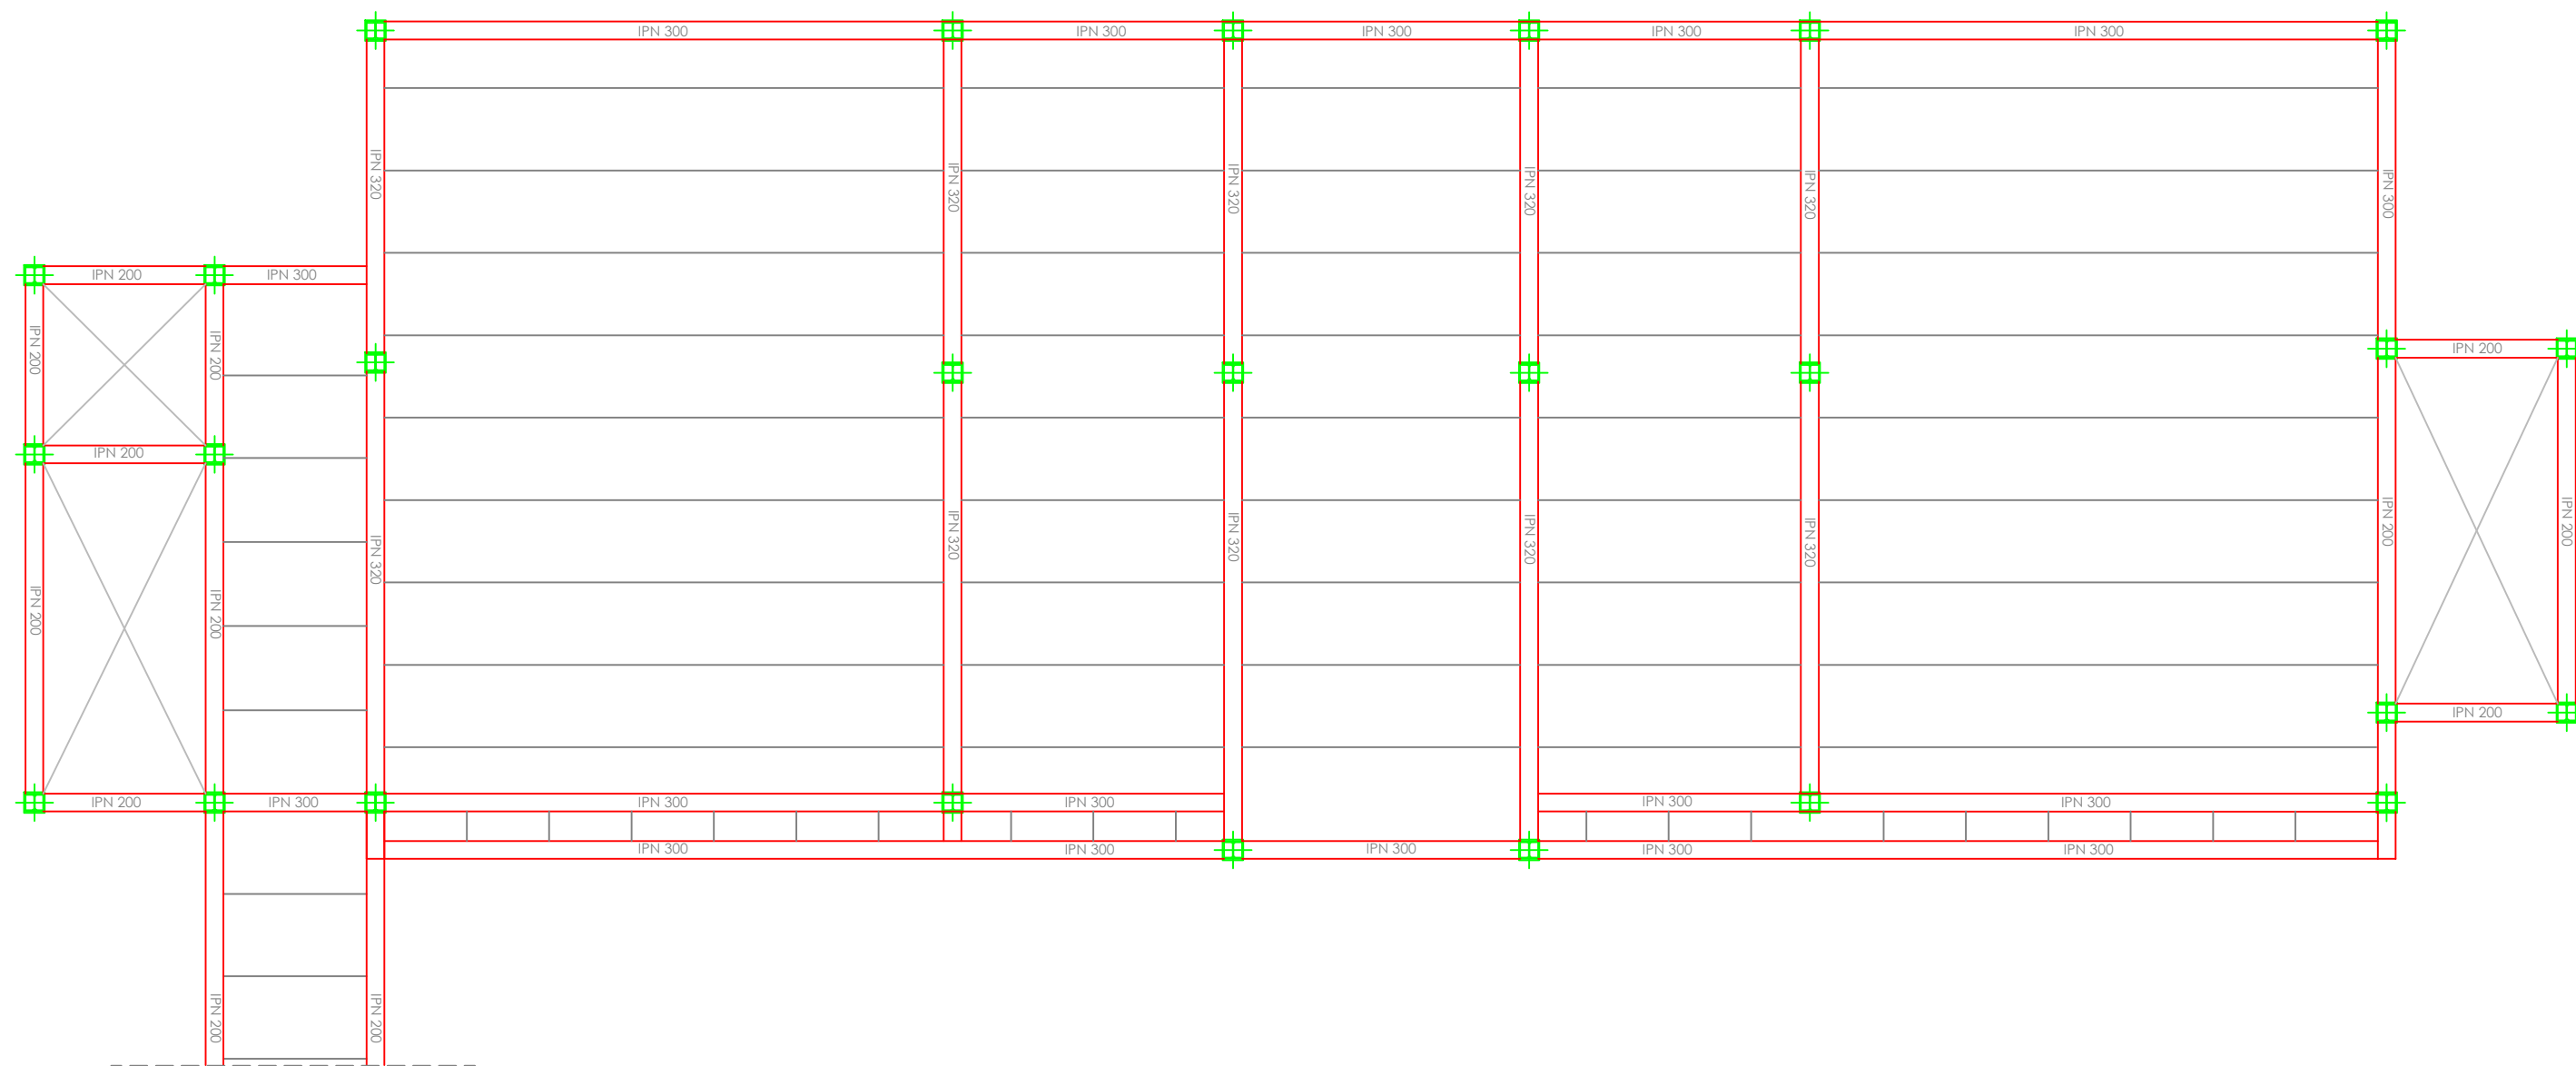


 HÖGSKOLAN HALMSTAD	ATHLETE RESIDENCE NISSAN	12/06/2013
	STRUCTURE DRAWINGS: THIRD FLOOR SLAB, BUILDING D	SCALE 1:100
	FARAKOS RICÓS, ANDREAS PÉREZ ESCRIBANO, EDUARDO	7.16

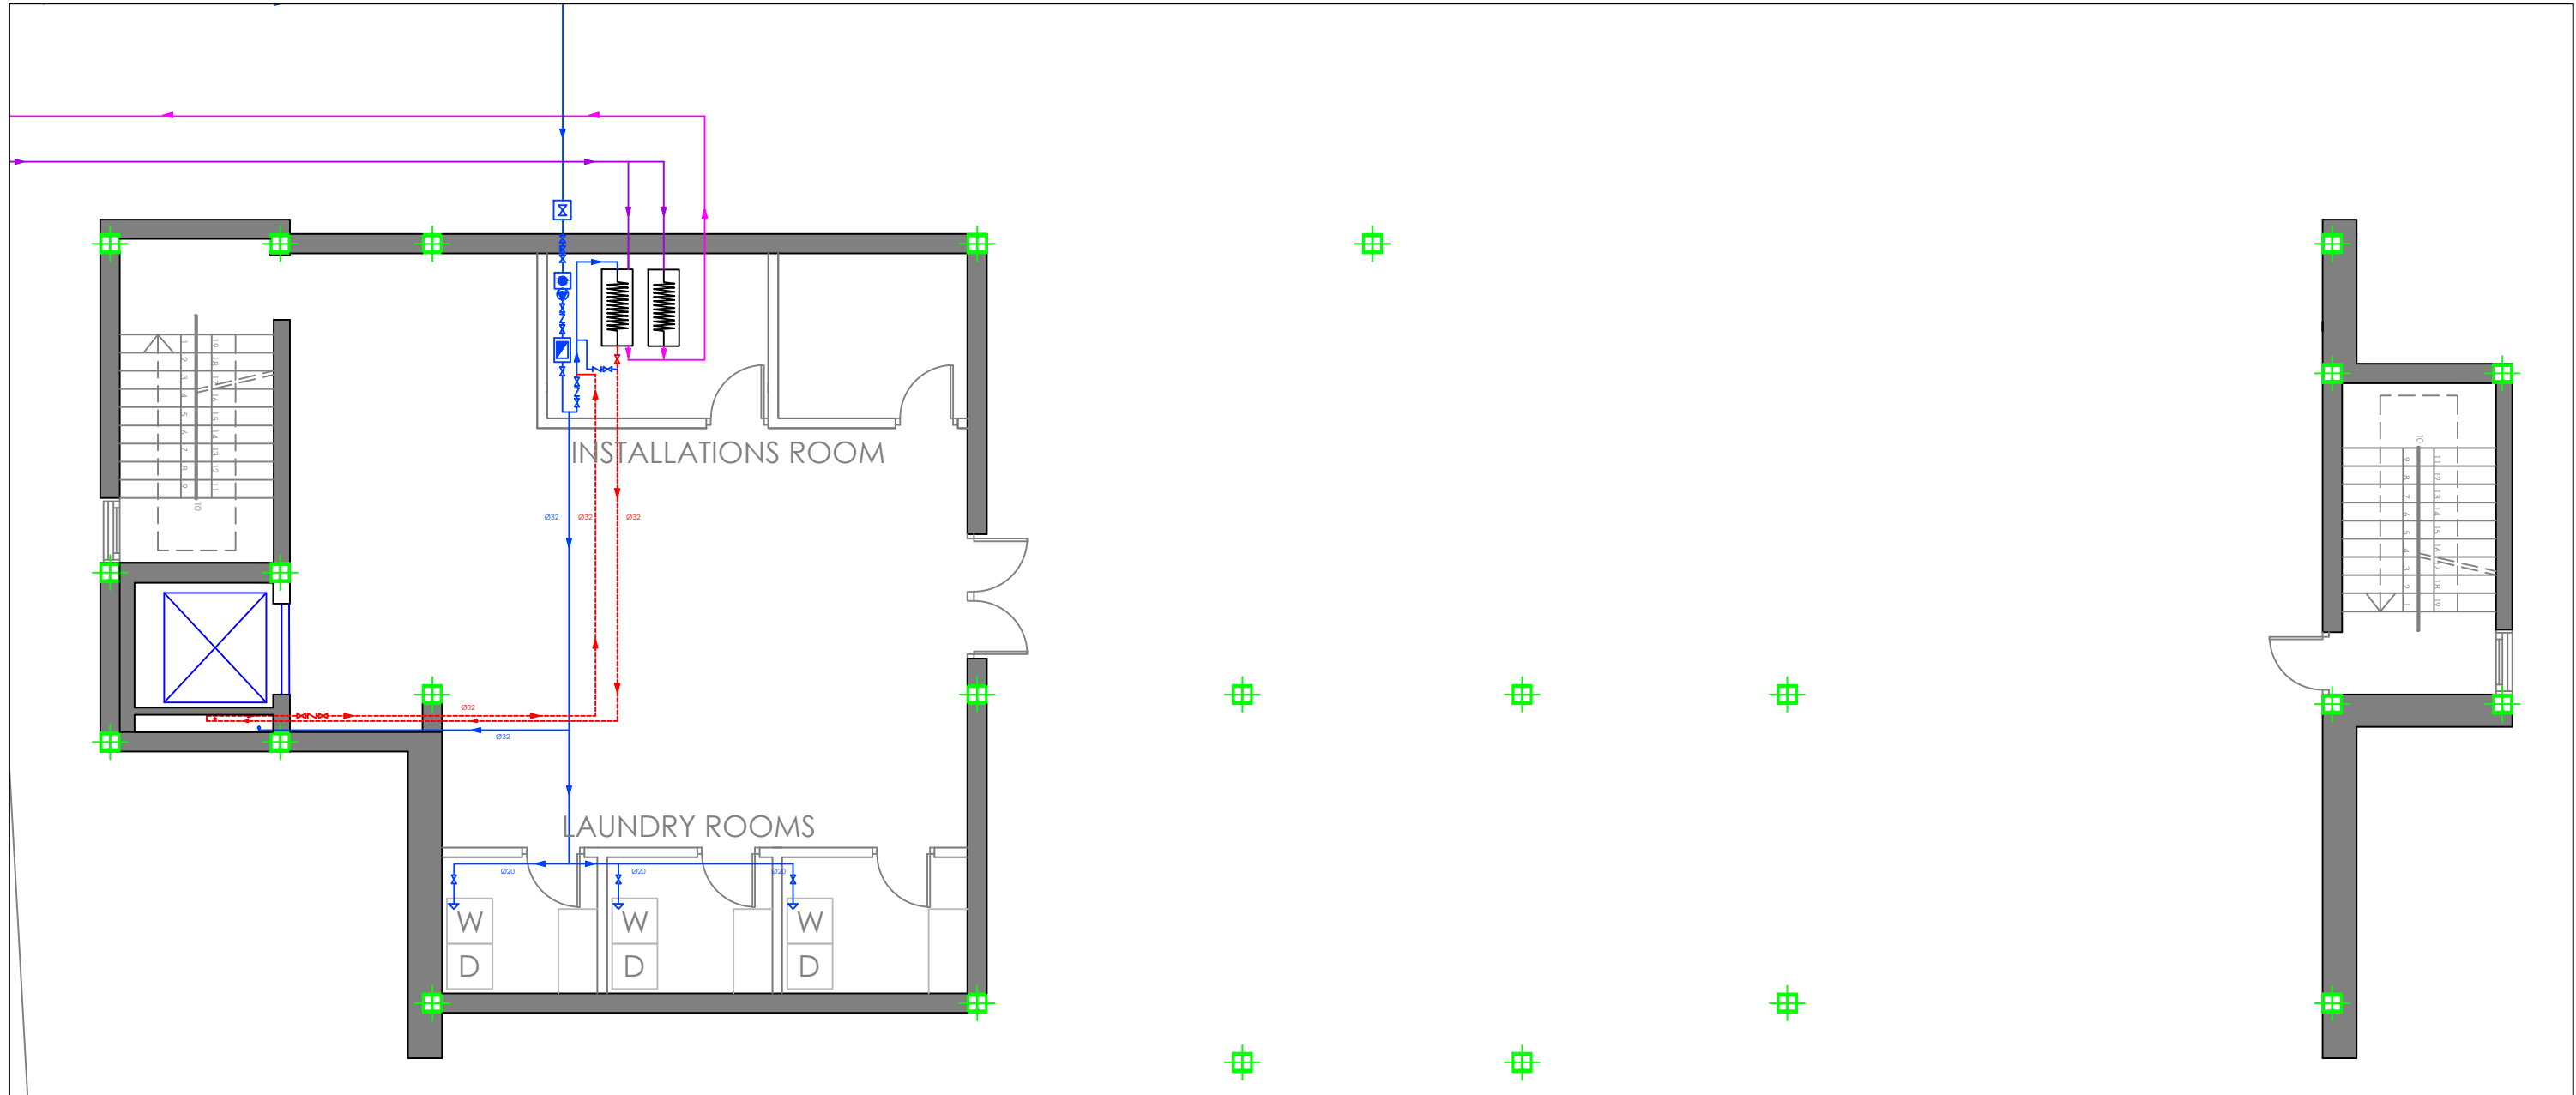


PLUMBING, HOT WATER AND FJÄRRVÄRME LEGEND

⌂	Supply connection (different installations/colours)
⌂	Building stopcock
⌂	General meter
⌂	Stopcock
⌂	Retention valve
⌂	Booster pump
⌂	Door valve
⌂	Tank
⌂	Cold water tap
⌂	Hot water tap
⌂	Water mixer
⌂	Flow direction (different installations/colours)
⌂	Heat exchanger
—	Cold water copper pipe
- - -	Hot water copper pipe
—	Fjärrvärme supplying pipe
—	Fjärrvärme return pipe

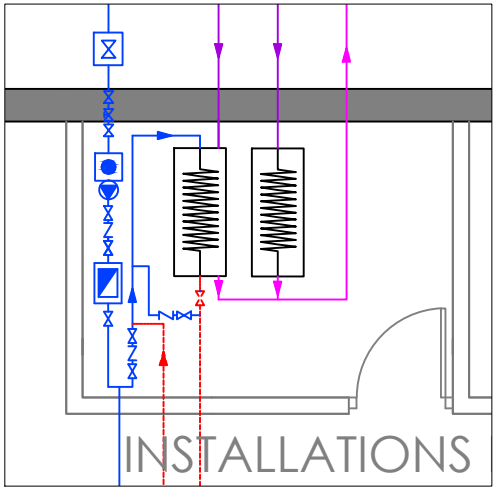



INSTALLATION ROOM

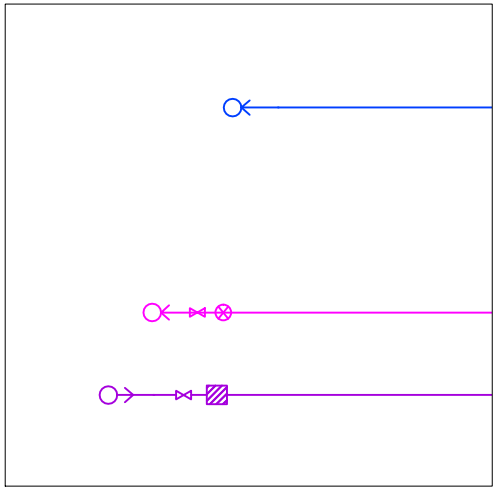

SUPPLY CONNECTION


	ATHLETE RESIDENCE NISSAN	12/06/2013
	WATER INSTALLATION DRAWINGS: FIRST FLOOR, BUILDING A	SCALE 1:100
	FARAKOS RICÓS, ANDREAS PÉREZ ESCRIBANO, EDUARDO	8.1

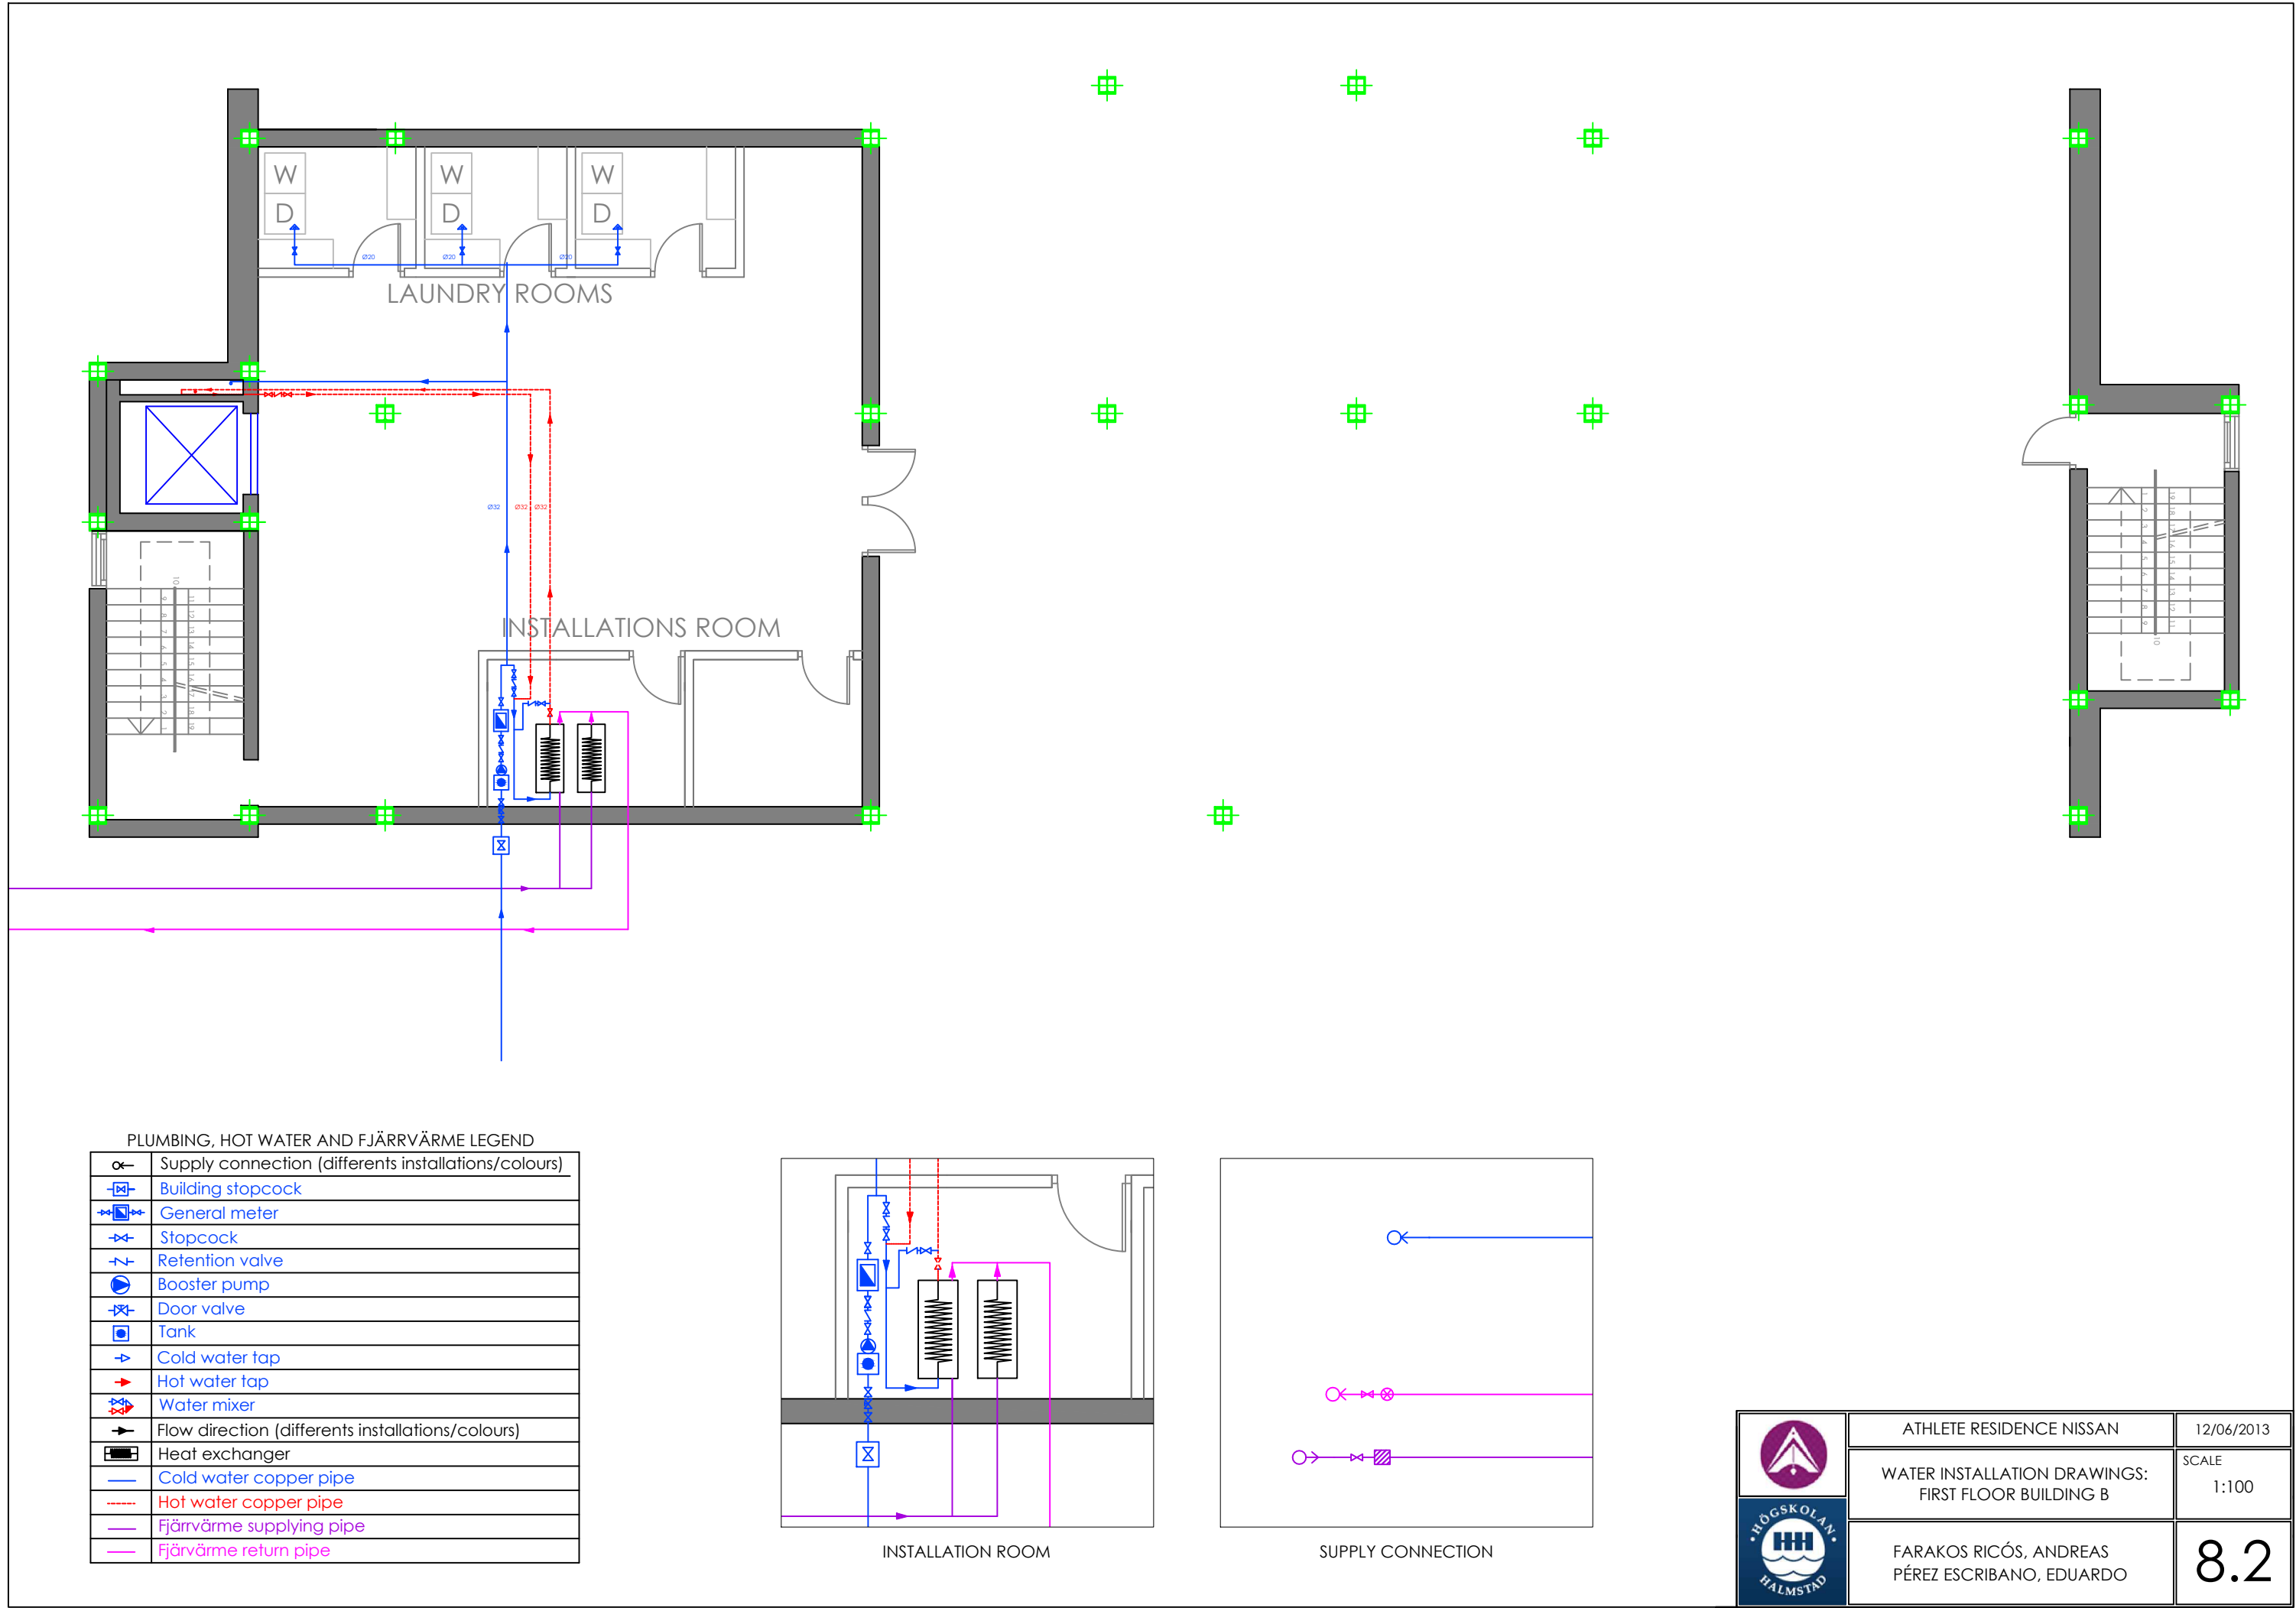

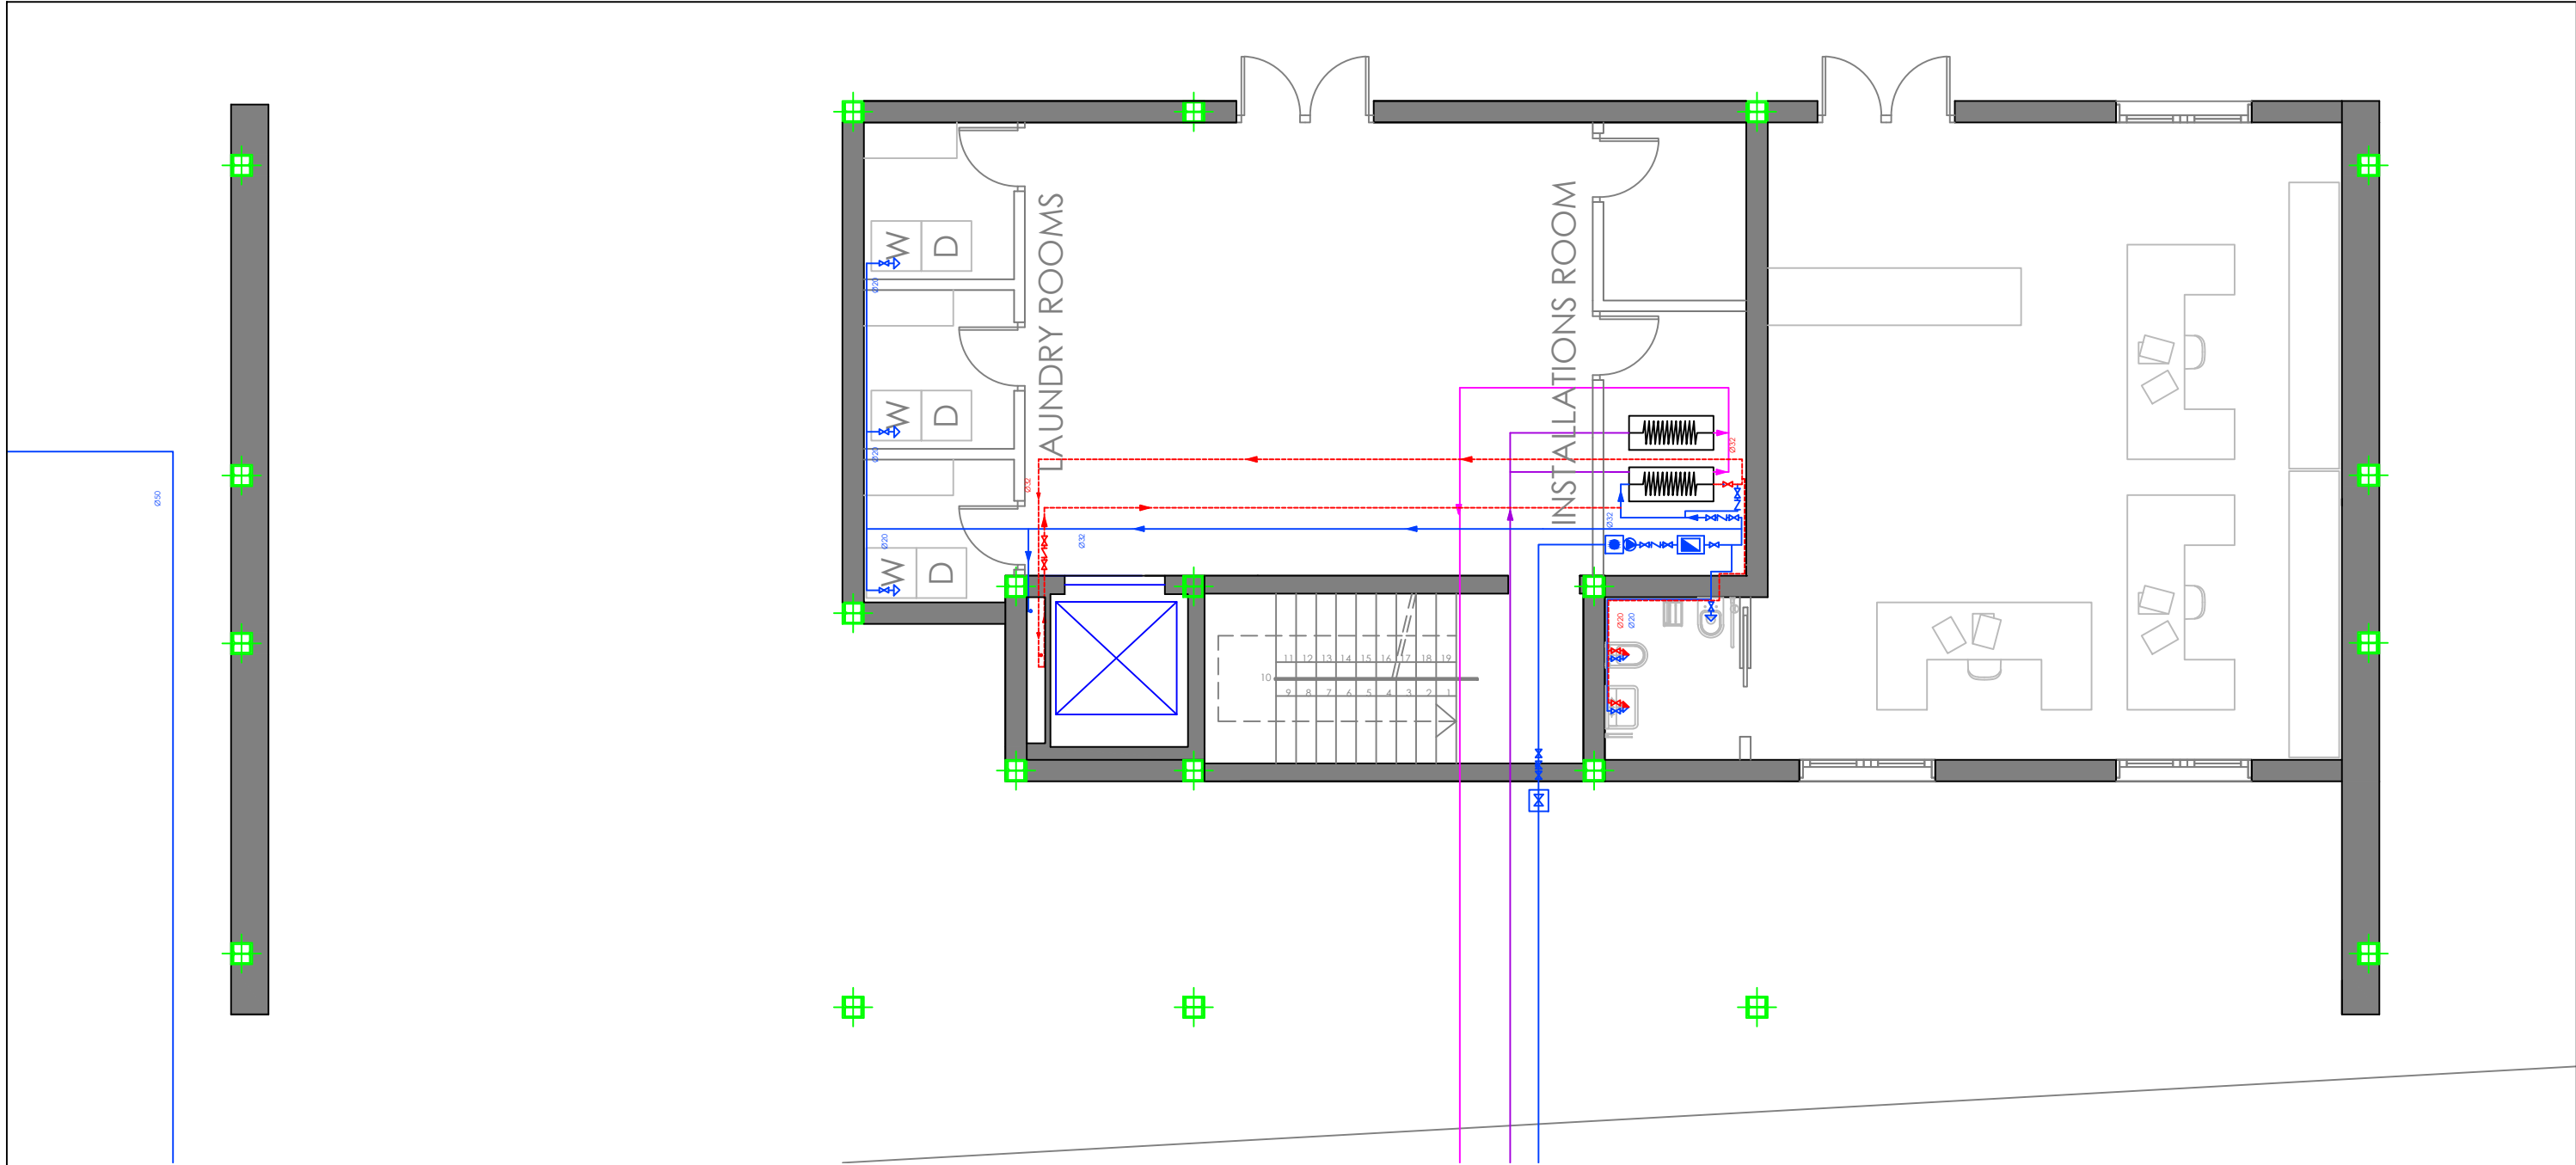


PLUMBING, HOT WATER AND FJÄRRVÄRME LEGEND


⌵	Supply connection (differeents installations/colours)
⌵	Building stopcock
⌵	General meter
⌵	Stopcock
⌵	Retention valve
⌵	Booster pump
⌵	Door valve
⌵	Tank
⌵	Cold water tap
⌵	Hot water tap
⌵	Water mixer
➔	Flow direction (differeents installations/colours)
⌵	Heat exchanger
—	Cold water copper pipe
- - -	Hot water copper pipe
—	Fjärrvärme supplying pipe
—	Fjärrvärme return pipe

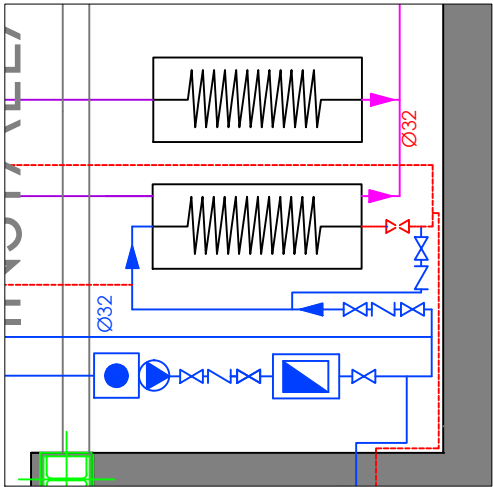


INSTALLATION ROOM

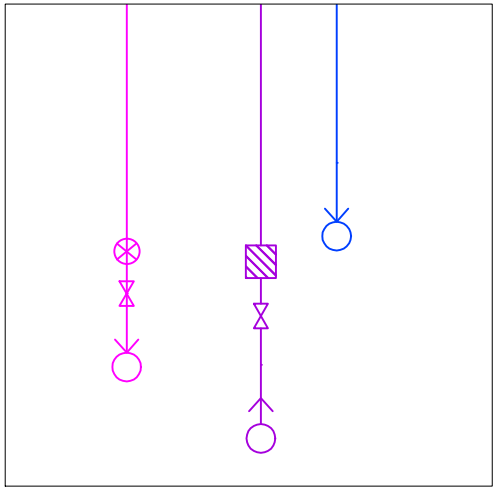


SUPPLY CONNECTION

	ATHLETE RESIDENCE NISSAN	12/06/2013
	WATER INSTALLATION DRAWINGS: FIRST FLOOR BUILDING C	SCALE 1:100
	FARAKOS RICÓS, ANDREAS PÉREZ ESCRIBANO, EDUARDO	8.3

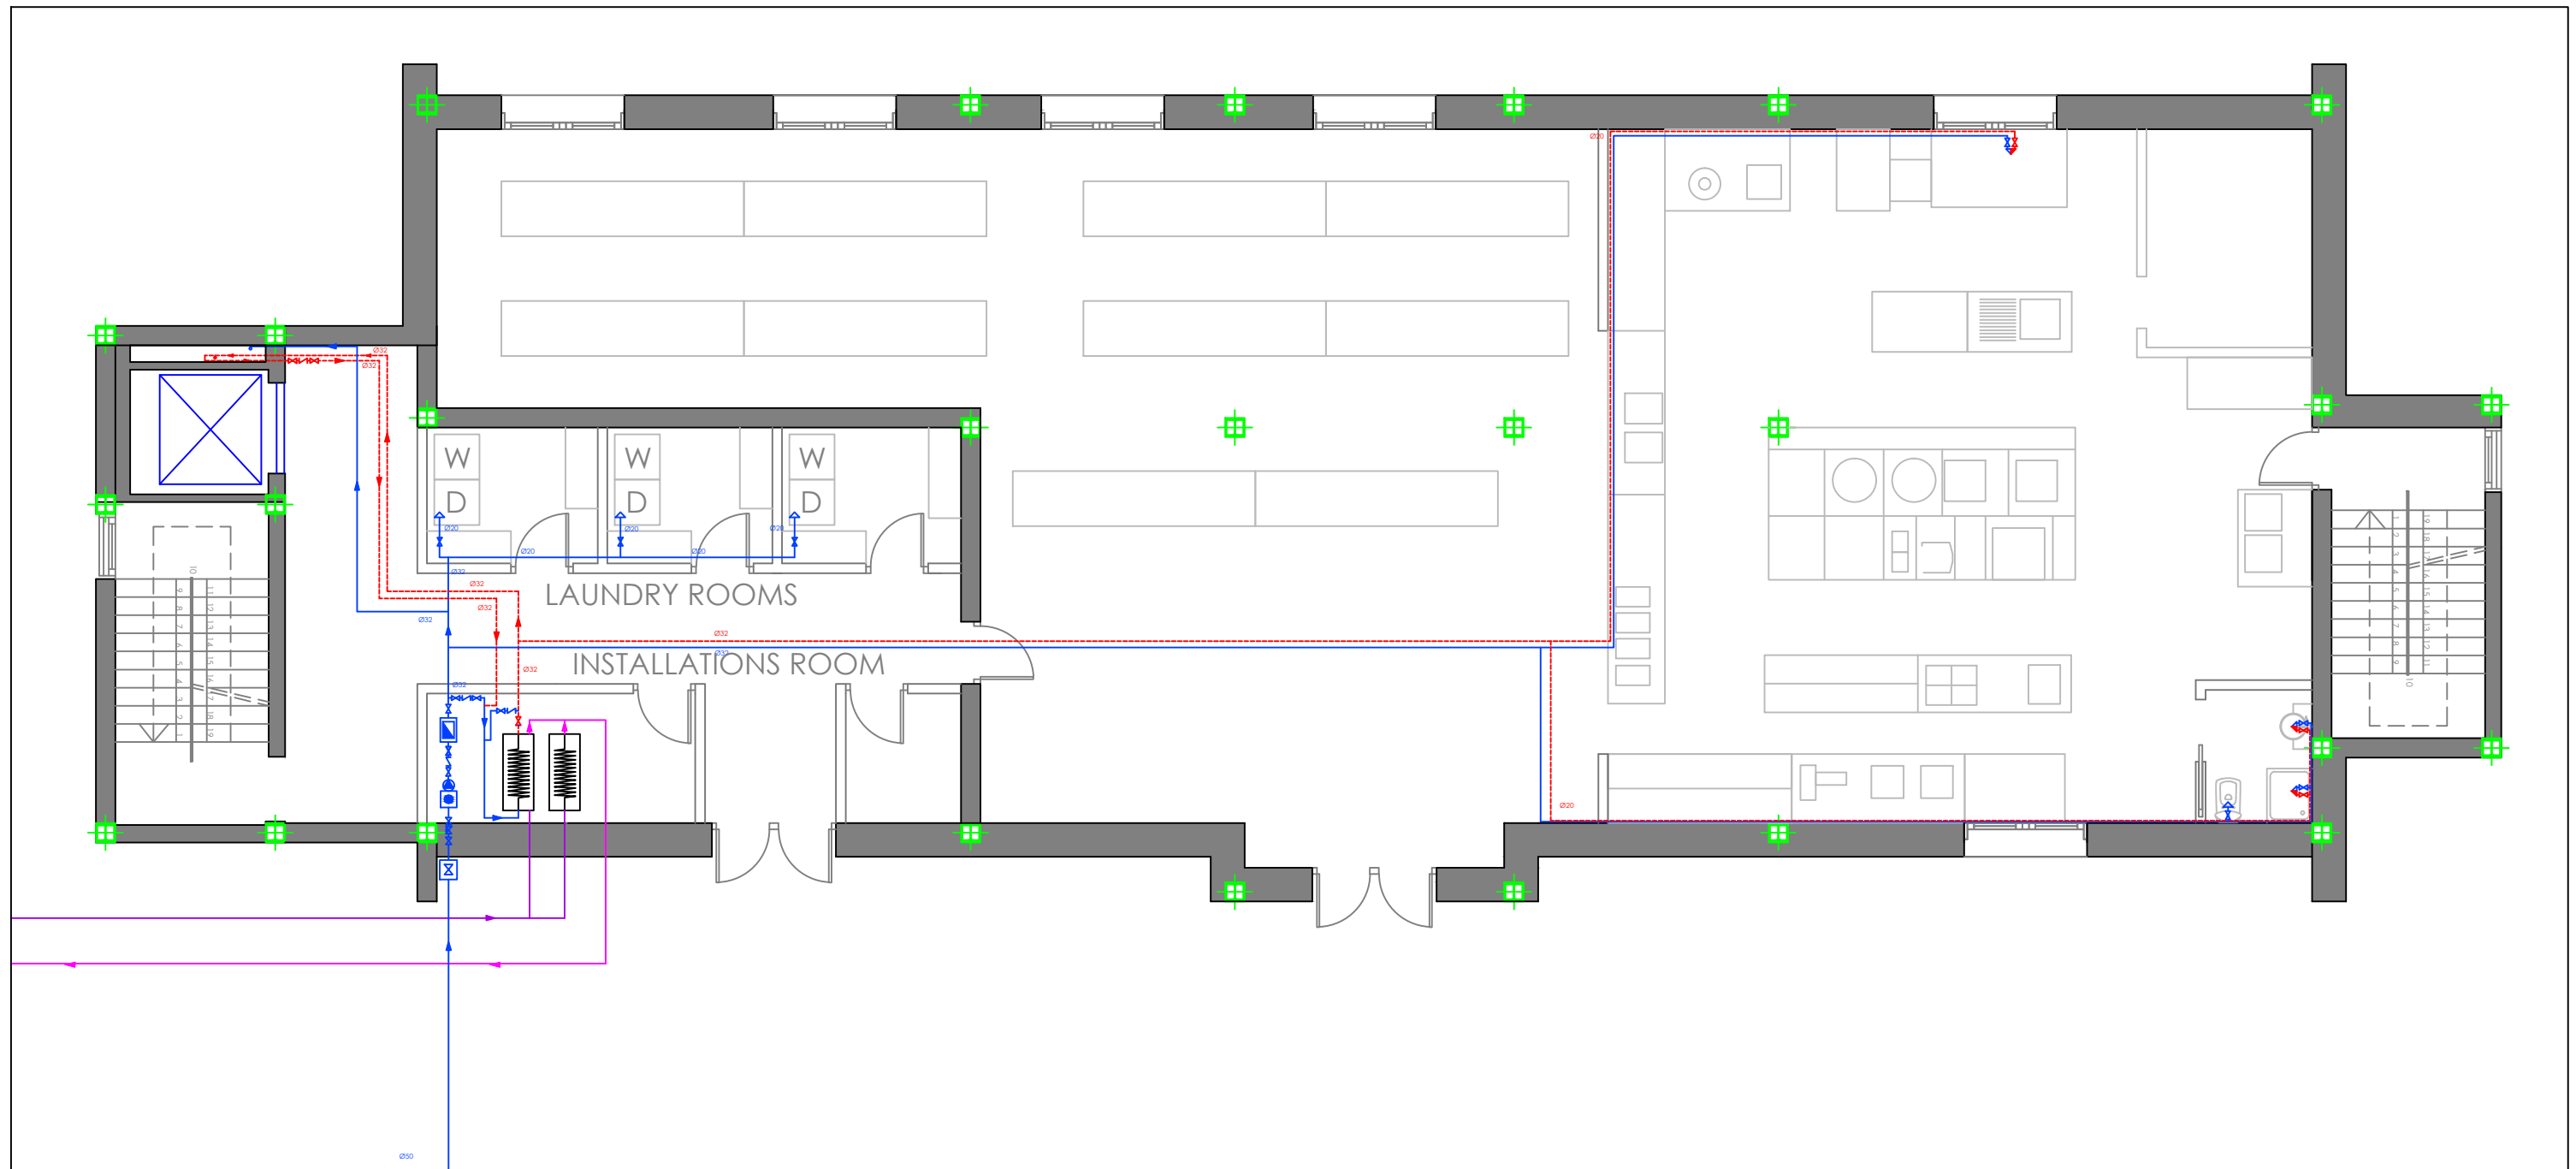


PLUMBING, HOT WATER AND FJÄRRVÄRME LEGEND

⌵	Supply connection (different installations/colours)
⌵	Building stopcock
⌵	General meter
⌵	Stopcock
⌵	Retention valve
⌵	Booster pump
⌵	Door valve
⌵	Tank
⌵	Cold water tap
⌵	Hot water tap
⌵	Water mixer
⌵	Flow direction (different installations/colours)
⌵	Heat exchanger
—	Cold water copper pipe
---	Hot water copper pipe
—	Fjärrvärme supplying pipe
—	Fjärrvärme return pipe

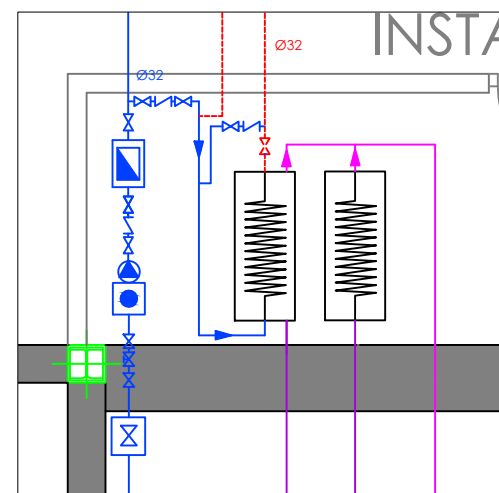

INSTALLATION ROOM

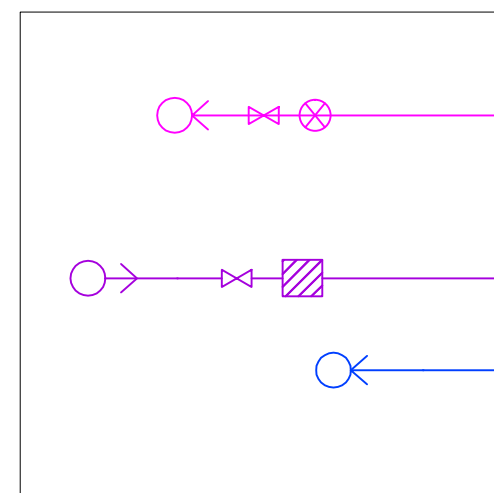

SUPPLY CONNECTION



ATHLETE RESIDENCE NISSAN


12/06/2013

WATER INSTALLATION DRAWINGS:
FIRST FLOOR, BUILDING D

SCALE
1:100


FARAKOS RICÓS, ANDREAS
PÉREZ ESCRIBANO, EDUARDO

8.4

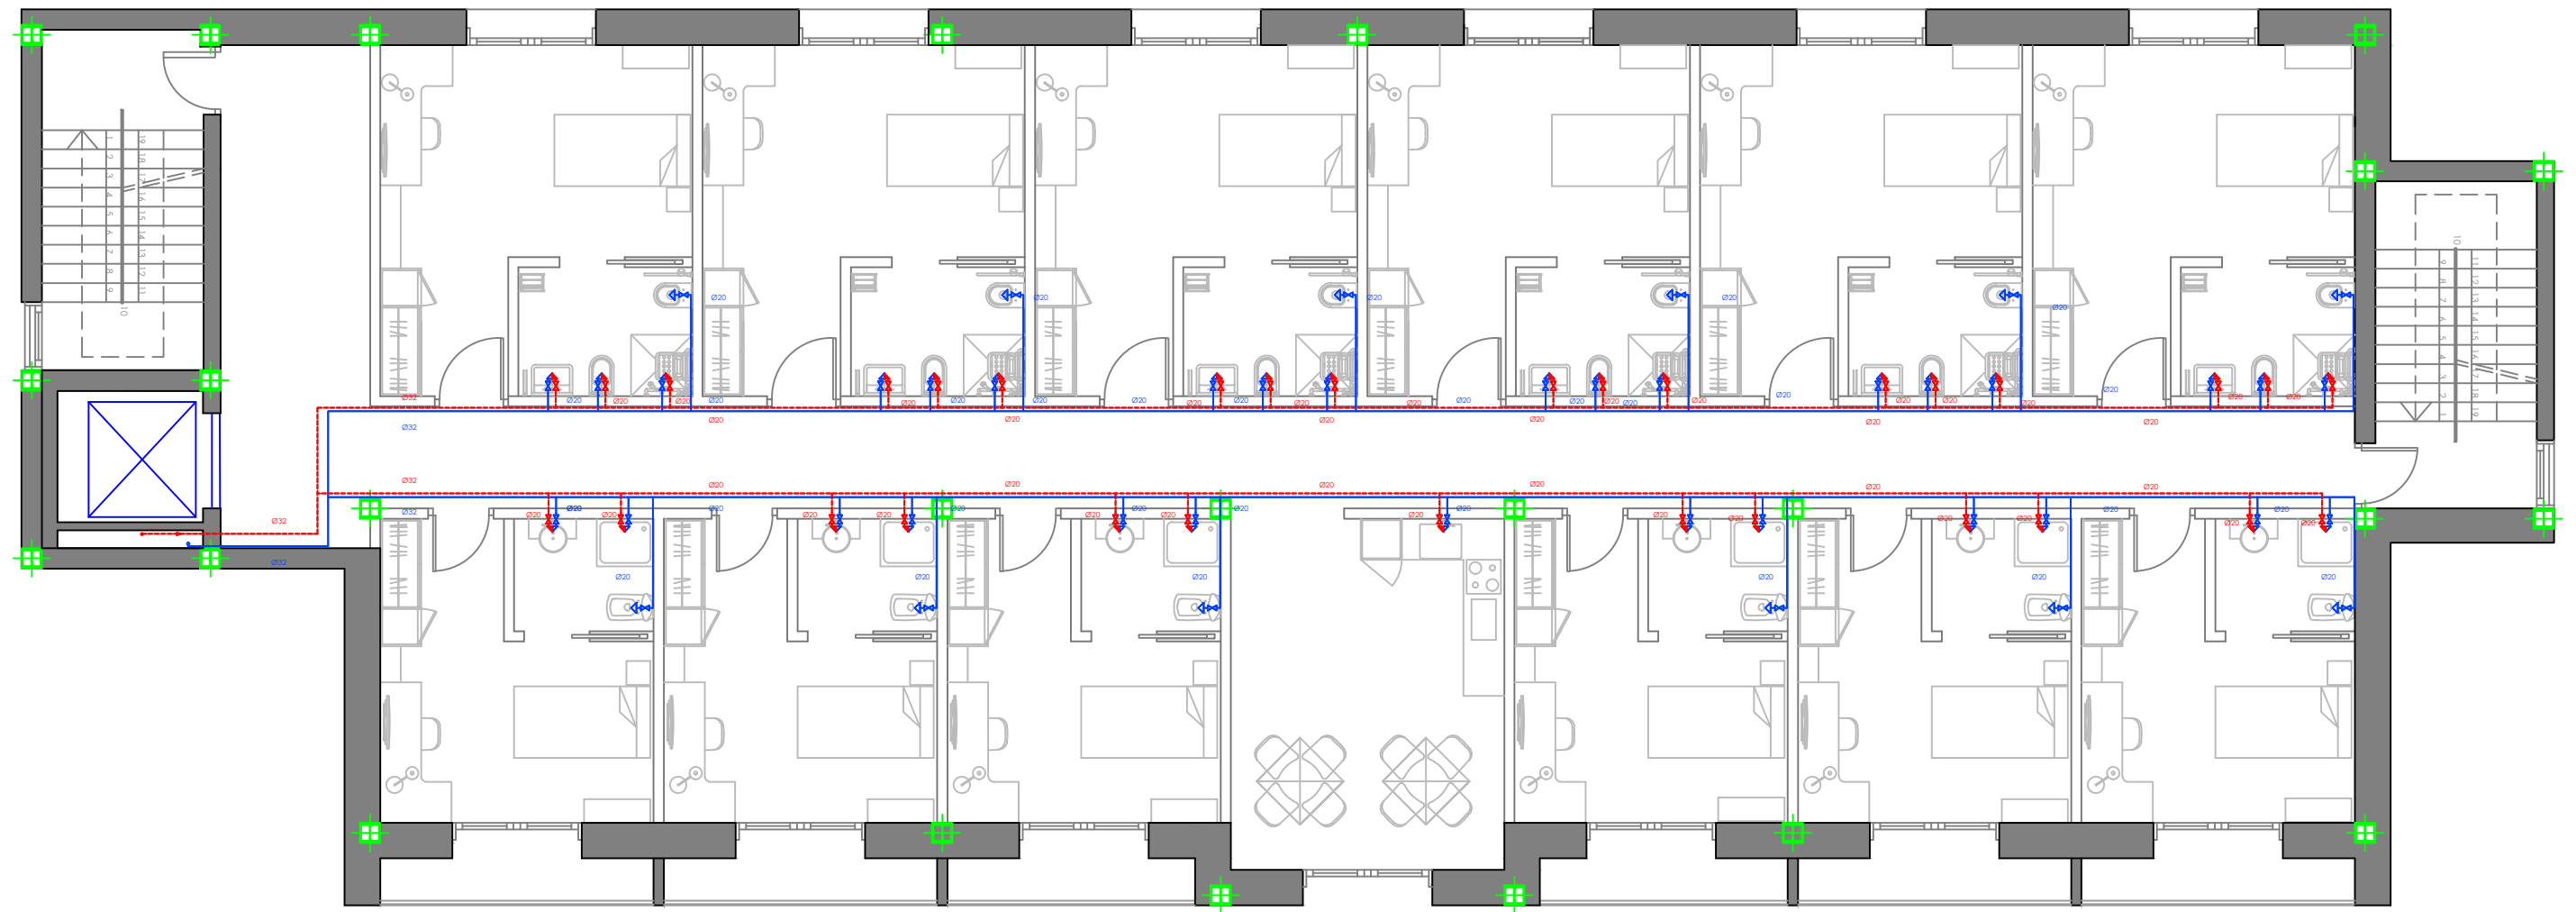


PLUMBING, HOT WATER AND FJÄRRVÄRME LEGEND

⌵	Supply connection (differeents installations/colours)
⌵	Building stopcock
⌵	General meter
⌵	Stopcock
⌵	Retention valve
⌵	Booster pump
⌵	Door valve
⌵	Tank
⌵	Cold water tap
⌵	Hot water tap
⌵	Water mixer
⌵	Flow direction (differeents installations/colours)
⌵	Heat exchanger
—	Cold water copper pipe
---	Hot water copper pipe
—	Fjärrvärme supplying pipe
—	Fjärrvärme return pipe

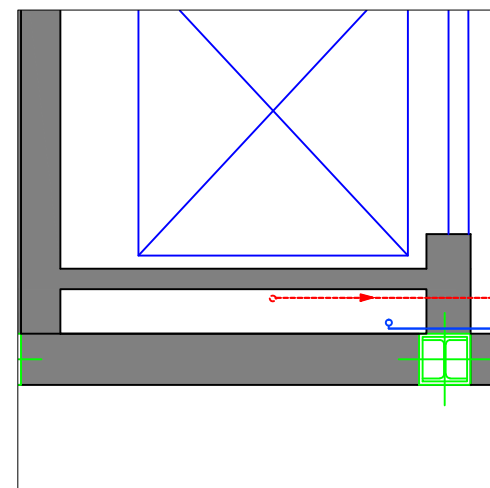


SERVICES RISER DETAIL

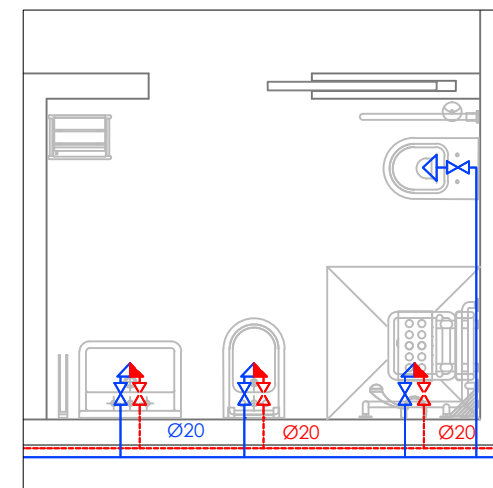


BARROOM DETAIL

	ATHLETE RESIDENCE NISSAN	12/06/2013
	WATER INSTALLATION DRAWINGS: SECOND FLOOR, BUILDING A	SCALE 1:100
	FARAKOS RICÓS, ANDREAS PÉREZ ESCRIBANO, EDUARDO	8.5

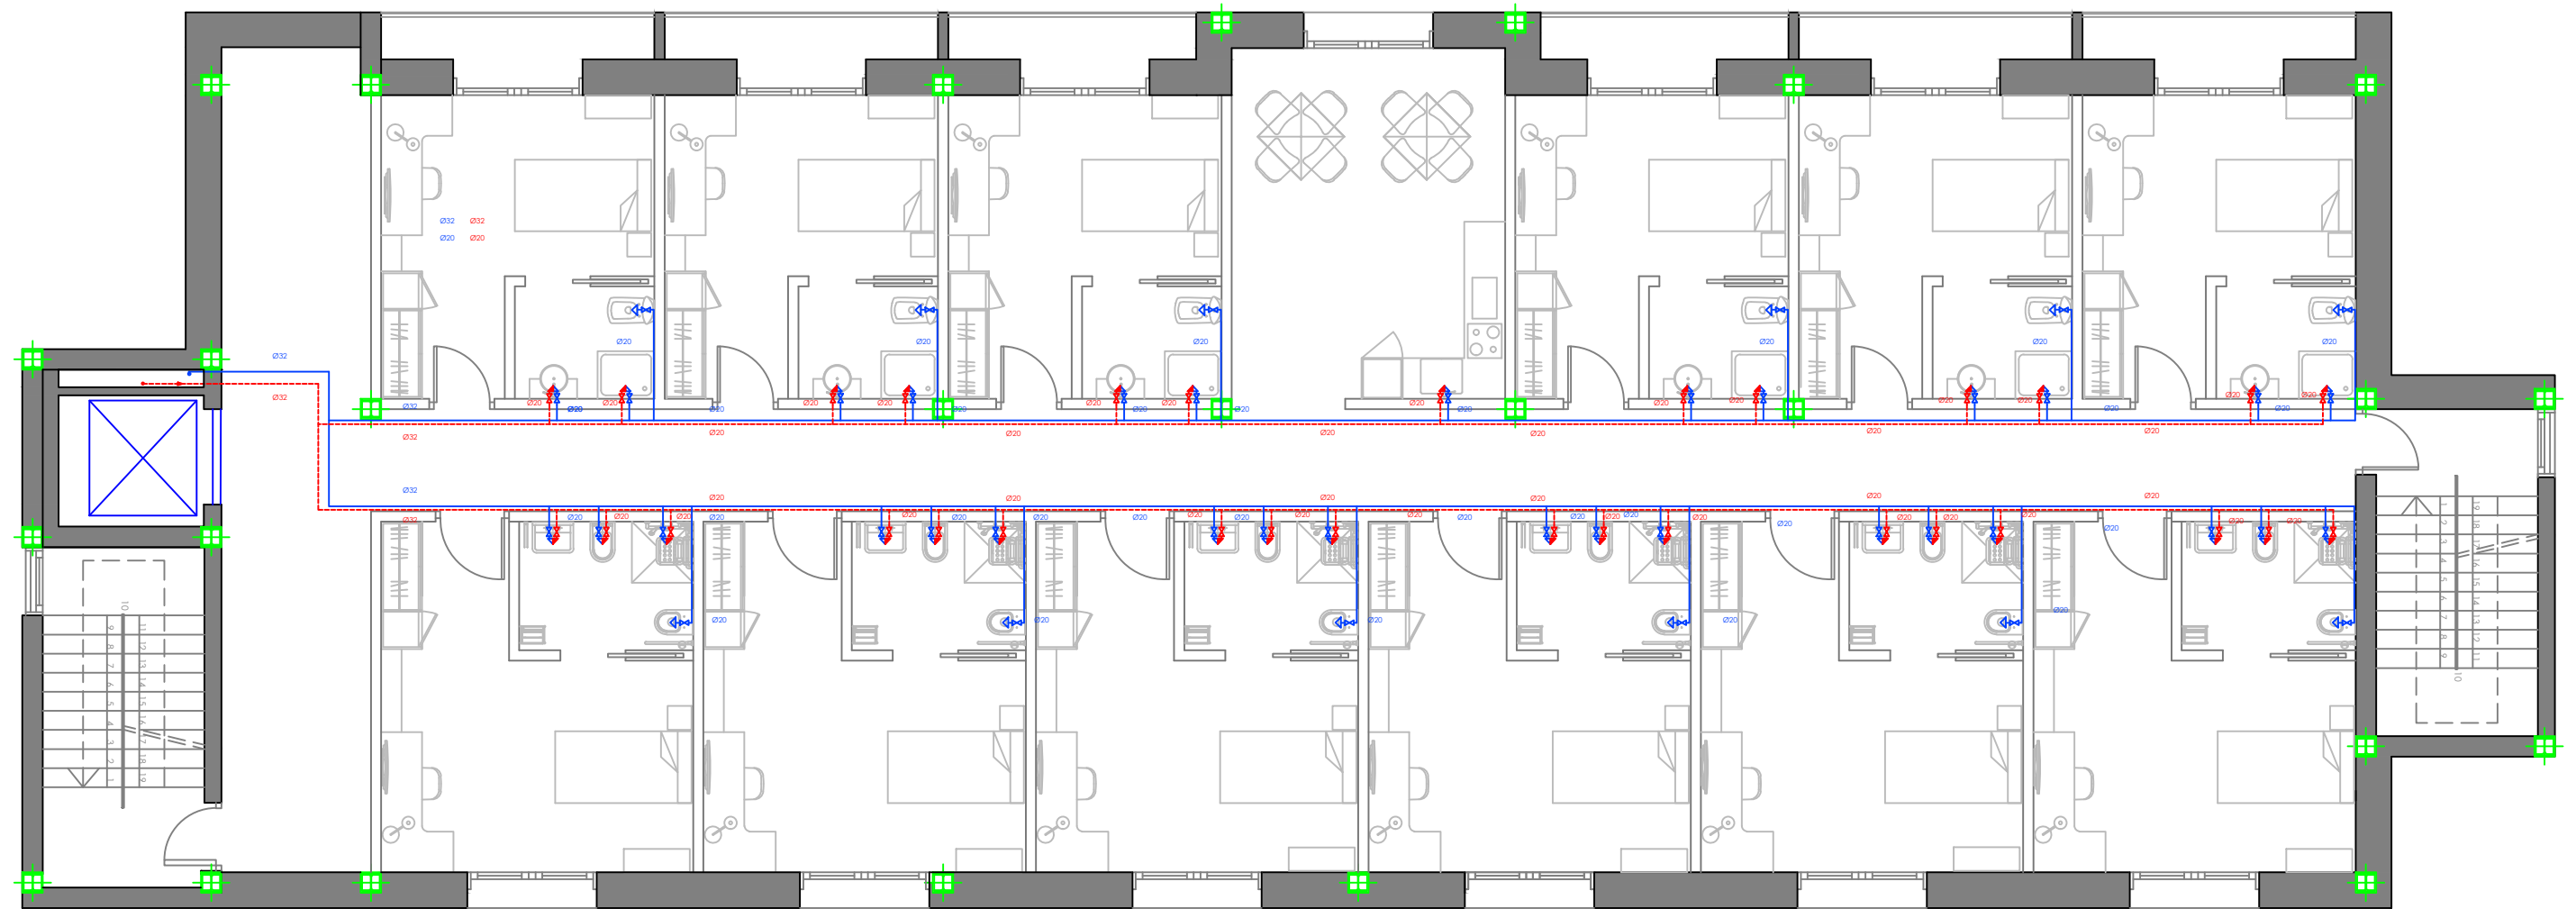


PLUMBING, HOT WATER AND FJÄRRVÄRME LEGEND

⌵	Supply connection (different installations/colours)
⌵	Building stopcock
⌵	General meter
⌵	Stopcock
⌵	Retention valve
⌵	Booster pump
⌵	Door valve
⌵	Tank
⌵	Cold water tap
⌵	Hot water tap
⌵	Water mixer
⌵	Flow direction (different installations/colours)
⌵	Heat exchanger
—	Cold water copper pipe
---	Hot water copper pipe
—	Fjärrvärme supplying pipe
—	Fjärrvärme return pipe

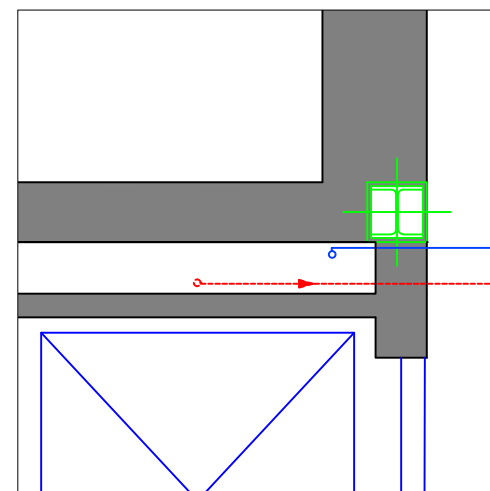


SERVICES RISER DETAIL

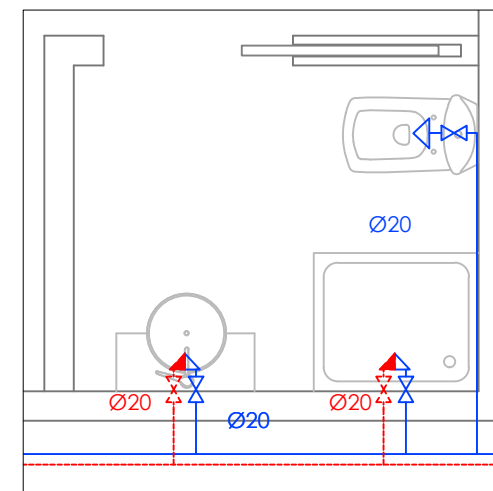

BARROOM DETAIL




ATHLETE RESIDENCE NISSAN	12/06/2013
WATER INSTALLATION DRAWINGS: SECOND FLOOR, BUILDING B	SCALE 1:100
FARAKOS RICÓS, ANDREAS PÉREZ ESCRIBANO, EDUARDO	8.6

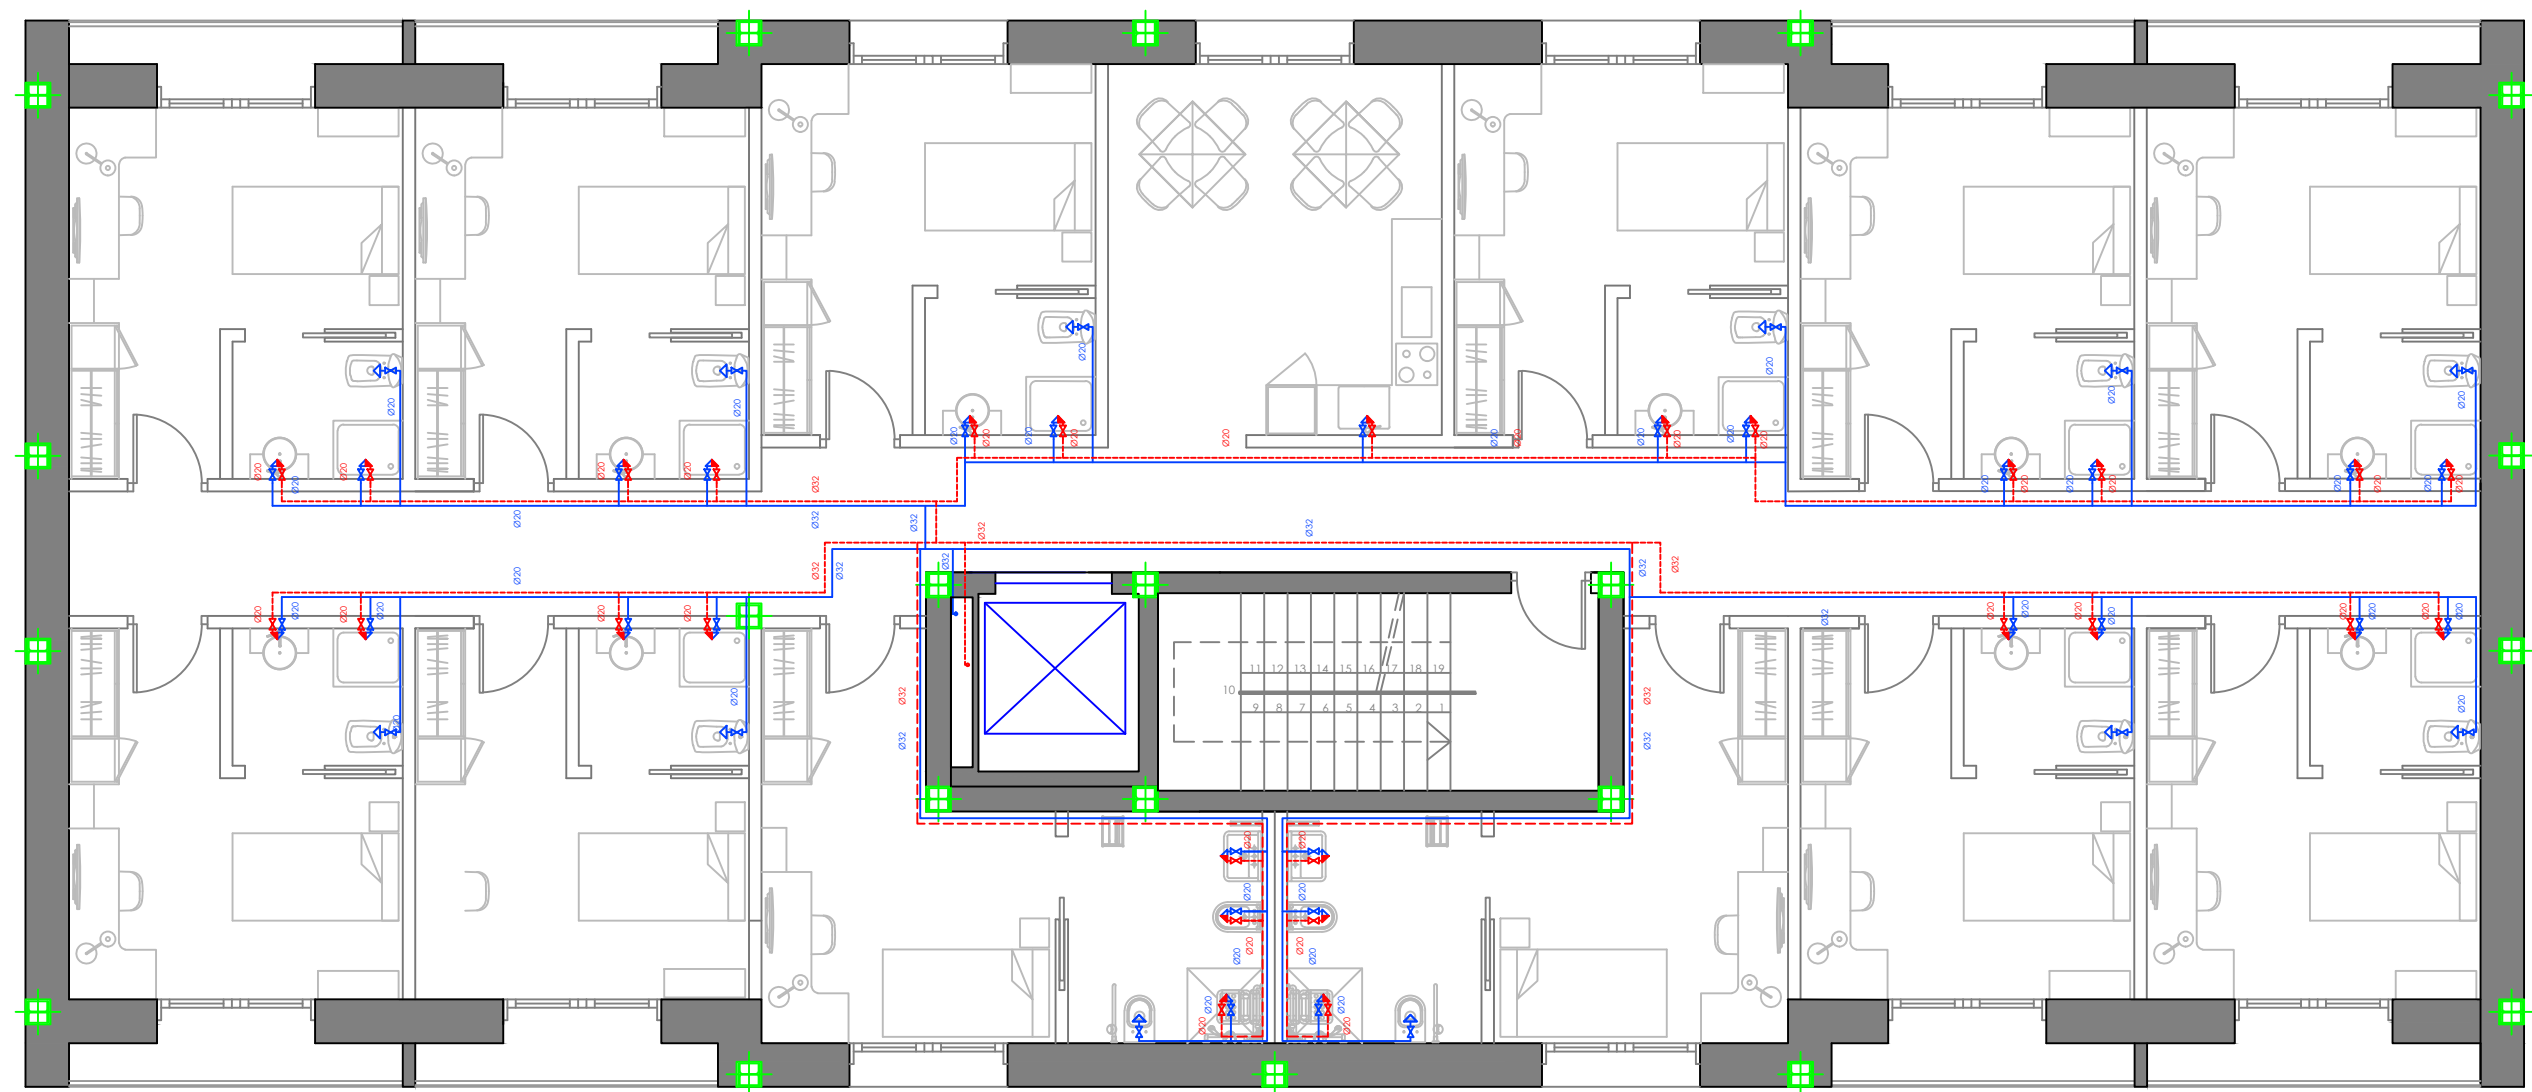


PLUMBING, HOT WATER AND FJÄRRVÄRME LEGEND

	Supply connection (differeents installations/colours)
	Building stopcock
	General meter
	Stopcock
	Retention valve
	Booster pump
	Door valve
	Tank
	Cold water tap
	Hot water tap
	Water mixer
	Flow direction (differeents installations/colours)
	Heat exchanger
	Cold water copper pipe
	Hot water copper pipe
	Fjärrvärme supplying pipe
	Fjärrvärme return pipe

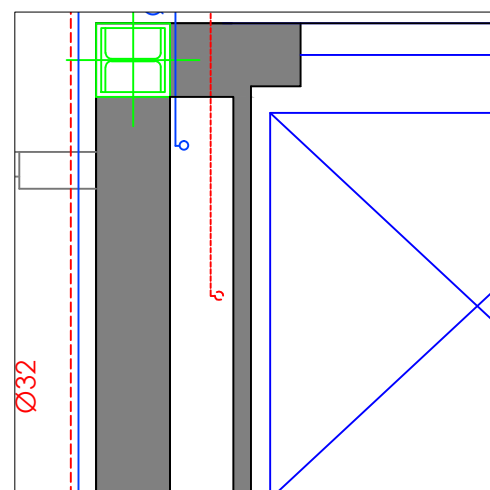

SERVICES RISER DETAIL

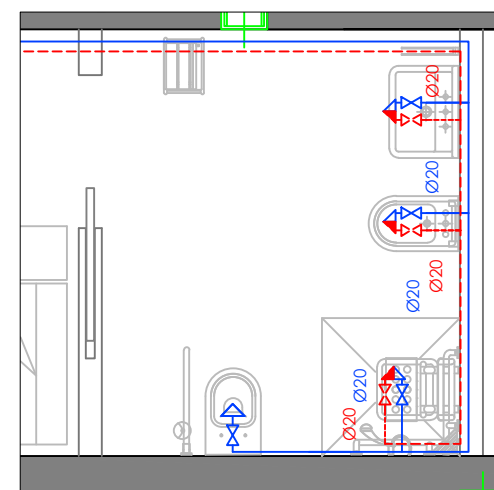

BARHROOM DETAIL



ATHLETE RESIDENCE NISSAN


12/06/2013

WATER INSTALLATION DRAWINGS:
SECOND FLOOR, BUILDING C

SCALE
1:100


FARAKOS RICÓS, ANDREAS
PÉREZ ESCRIBANO, EDUARDO

8.7

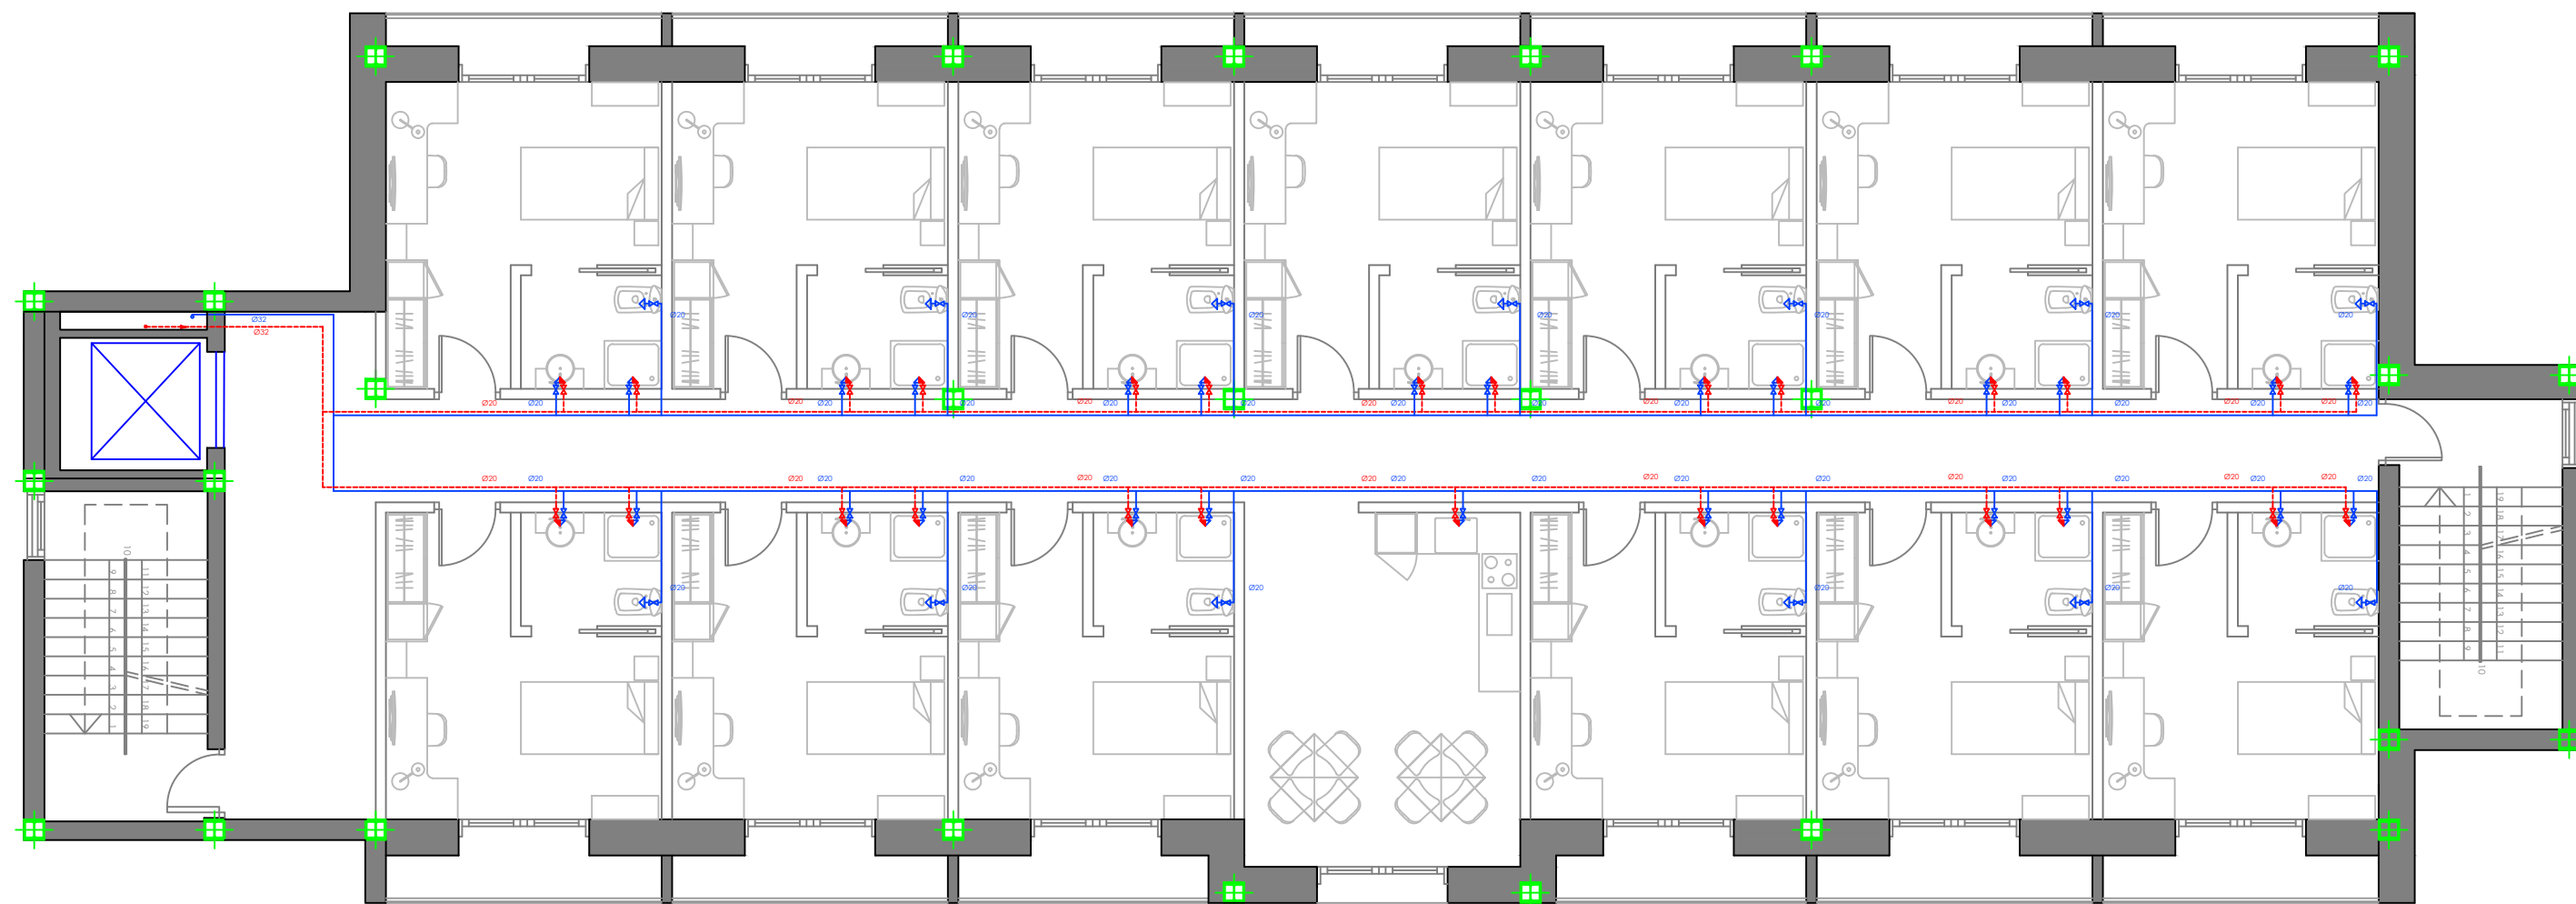


PLUMBING, HOT WATER AND FJÄRRVÄRME LEGEND

⌘	Supply connection (different installations/colours)
⌘	Building stopcock
⌘	General meter
⌘	Stopcock
⌘	Retention valve
⌘	Booster pump
⌘	Door valve
⌘	Tank
⌘	Cold water tap
⌘	Hot water tap
⌘	Water mixer
⌘	Flow direction (different installations/colours)
⌘	Heat exchanger
—	Cold water copper pipe
---	Hot water copper pipe
—	Fjärrvärme supplying pipe
—	Fjärrvärme return pipe

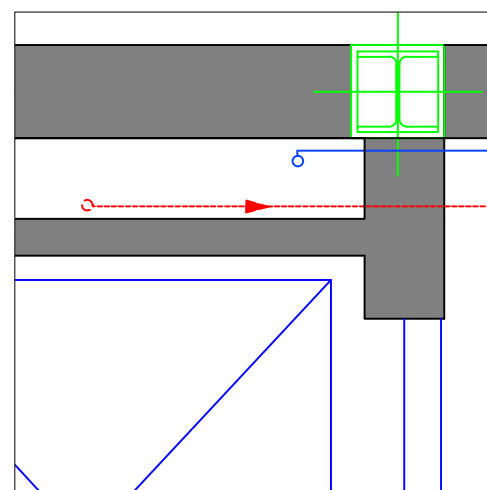


SERVICES RISER DETAIL

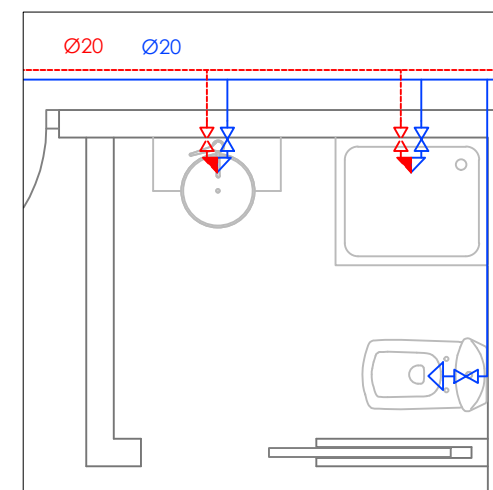

BATHROOM DETAIL




ATHLETE RESIDENCE NISSAN	12/06/2013
WATER INSTALLATION DRAWINGS: SECOND FLOOR, BUILDING D	SCALE 1:100
FARAKOS RICÓS, ANDREAS PÉREZ ESCRIBANO, EDUARDO	8.8

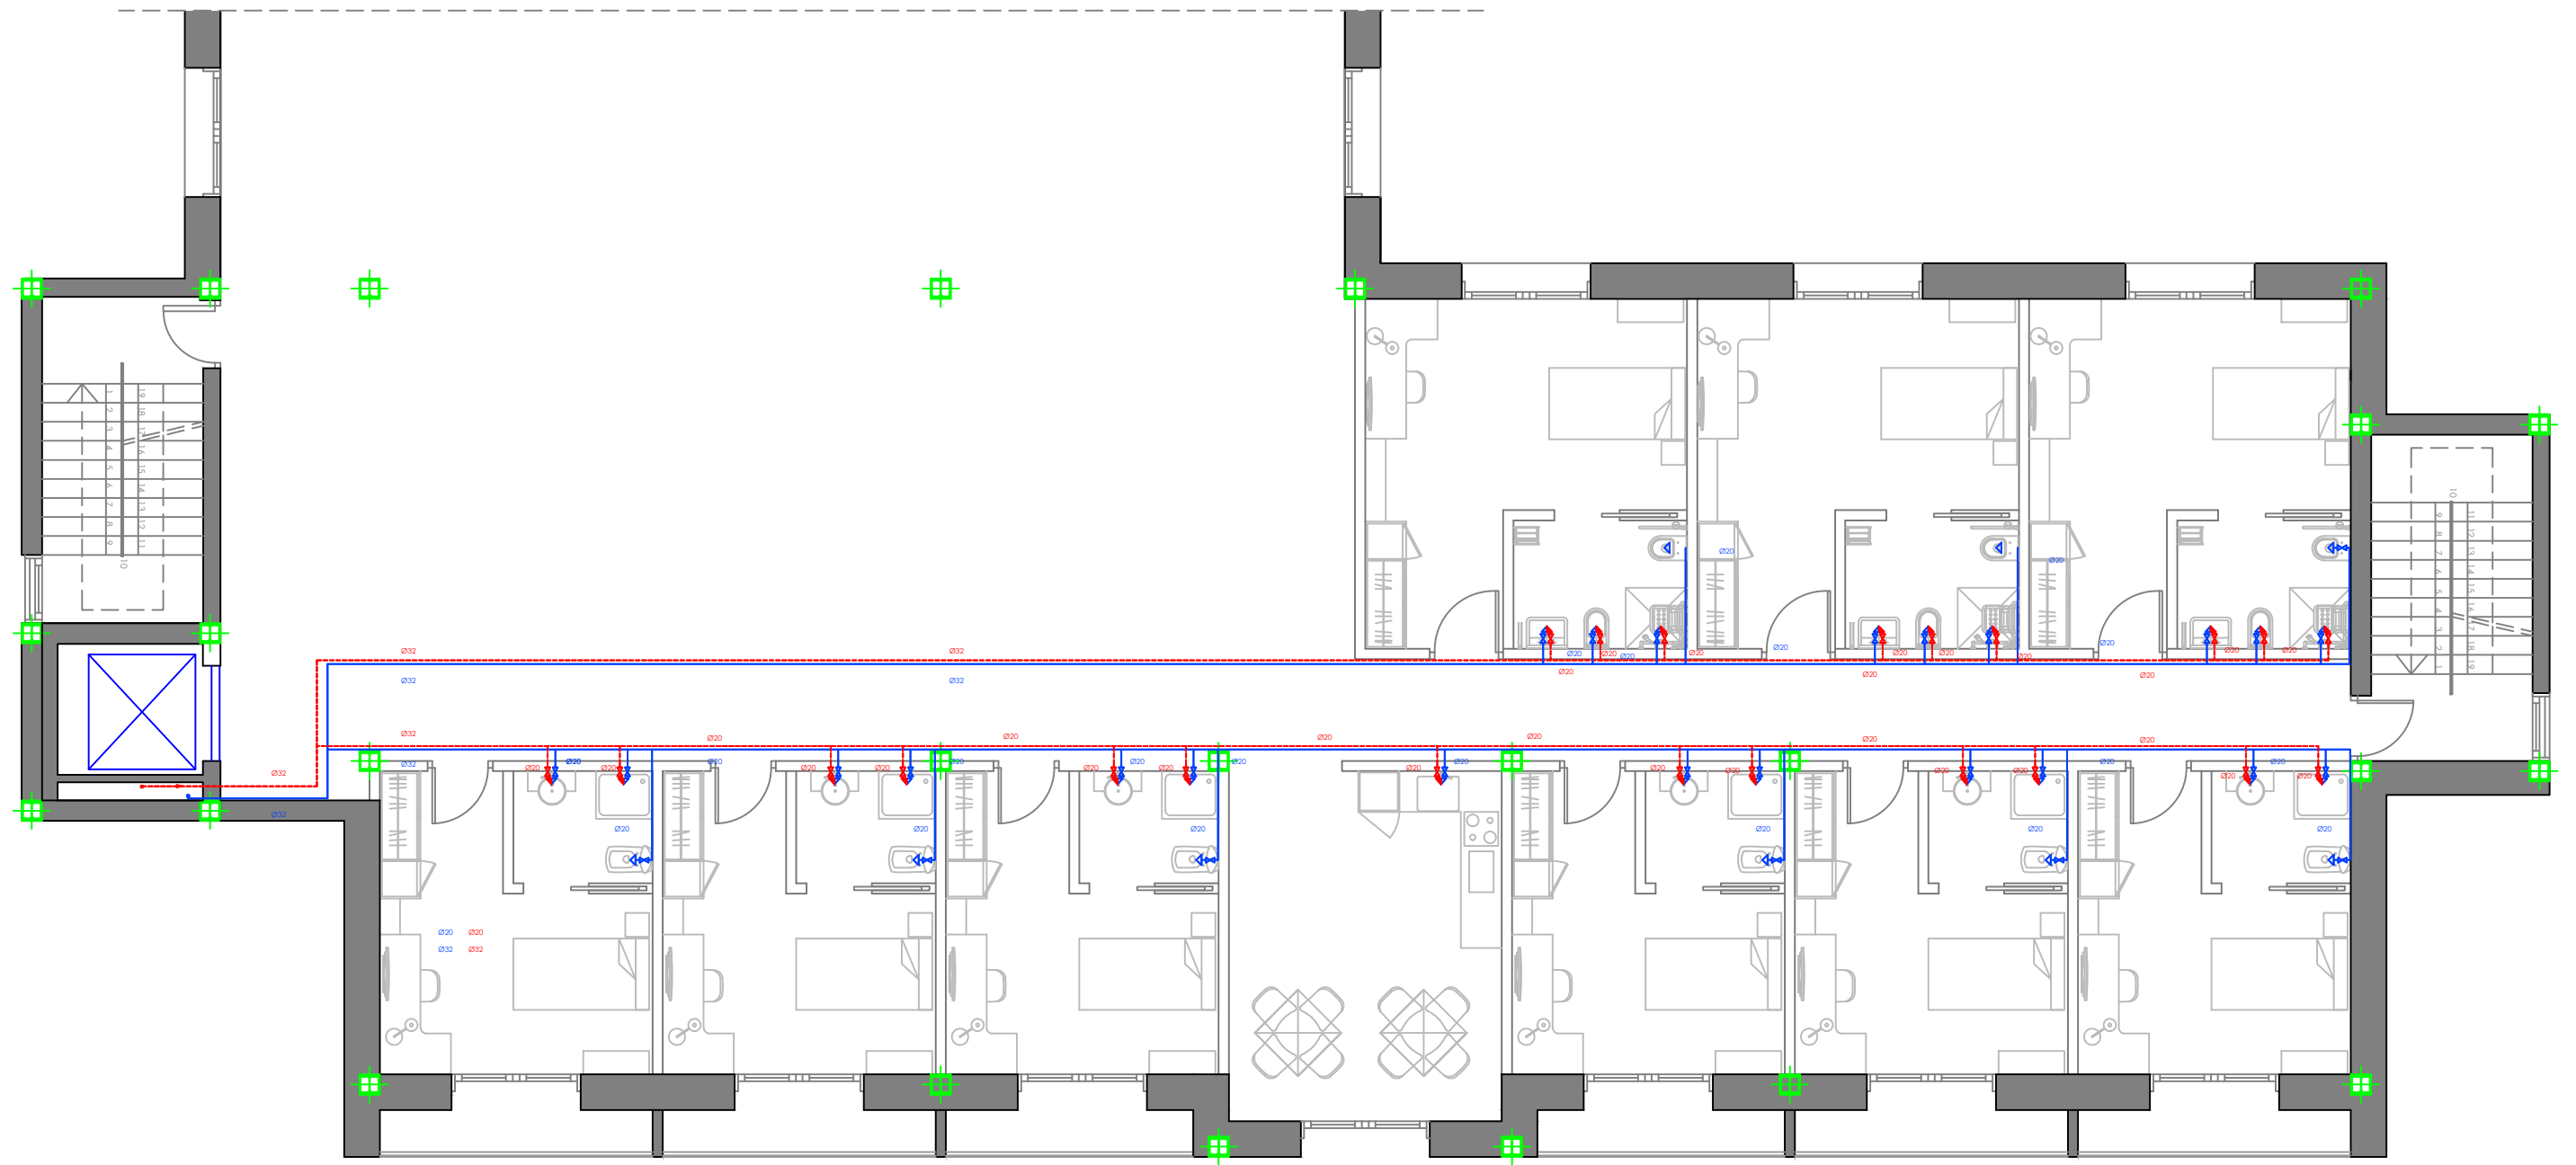


PLUMBING, HOT WATER AND FJÄRRVÄRME LEGEND

	Supply connection (differeents installations/colours)
	Building stopcock
	General meter
	Stopcock
	Retention valve
	Booster pump
	Door valve
	Tank
	Cold water tap
	Hot water tap
	Water mixer
	Flow direction (differeents installations/colours)
	Heat exchanger
	Cold water copper pipe
	Hot water copper pipe
	Fjärrvärme supplying pipe
	Fjärrvärme return pipe

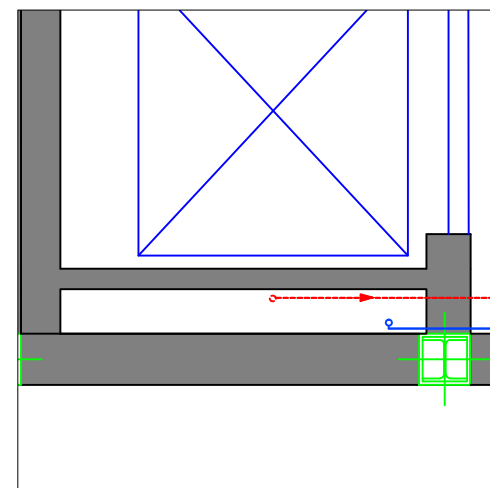


SERVICES RISER DETAIL

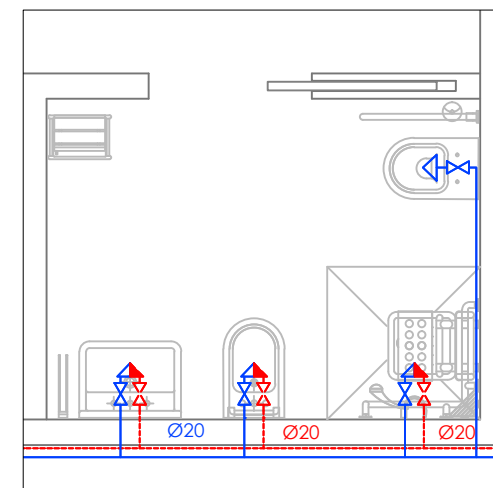


BARROOM DETAIL

	ATHLETE RESIDENCE NISSAN	12/06/2013
	WATER INSTALLATION DRAWINGS: THIRD FLOOR, BUILDING A	SCALE 1:100
	FARAKOS RICÓS, ANDREAS PÉREZ ESCRIBANO, EDUARDO	8.9

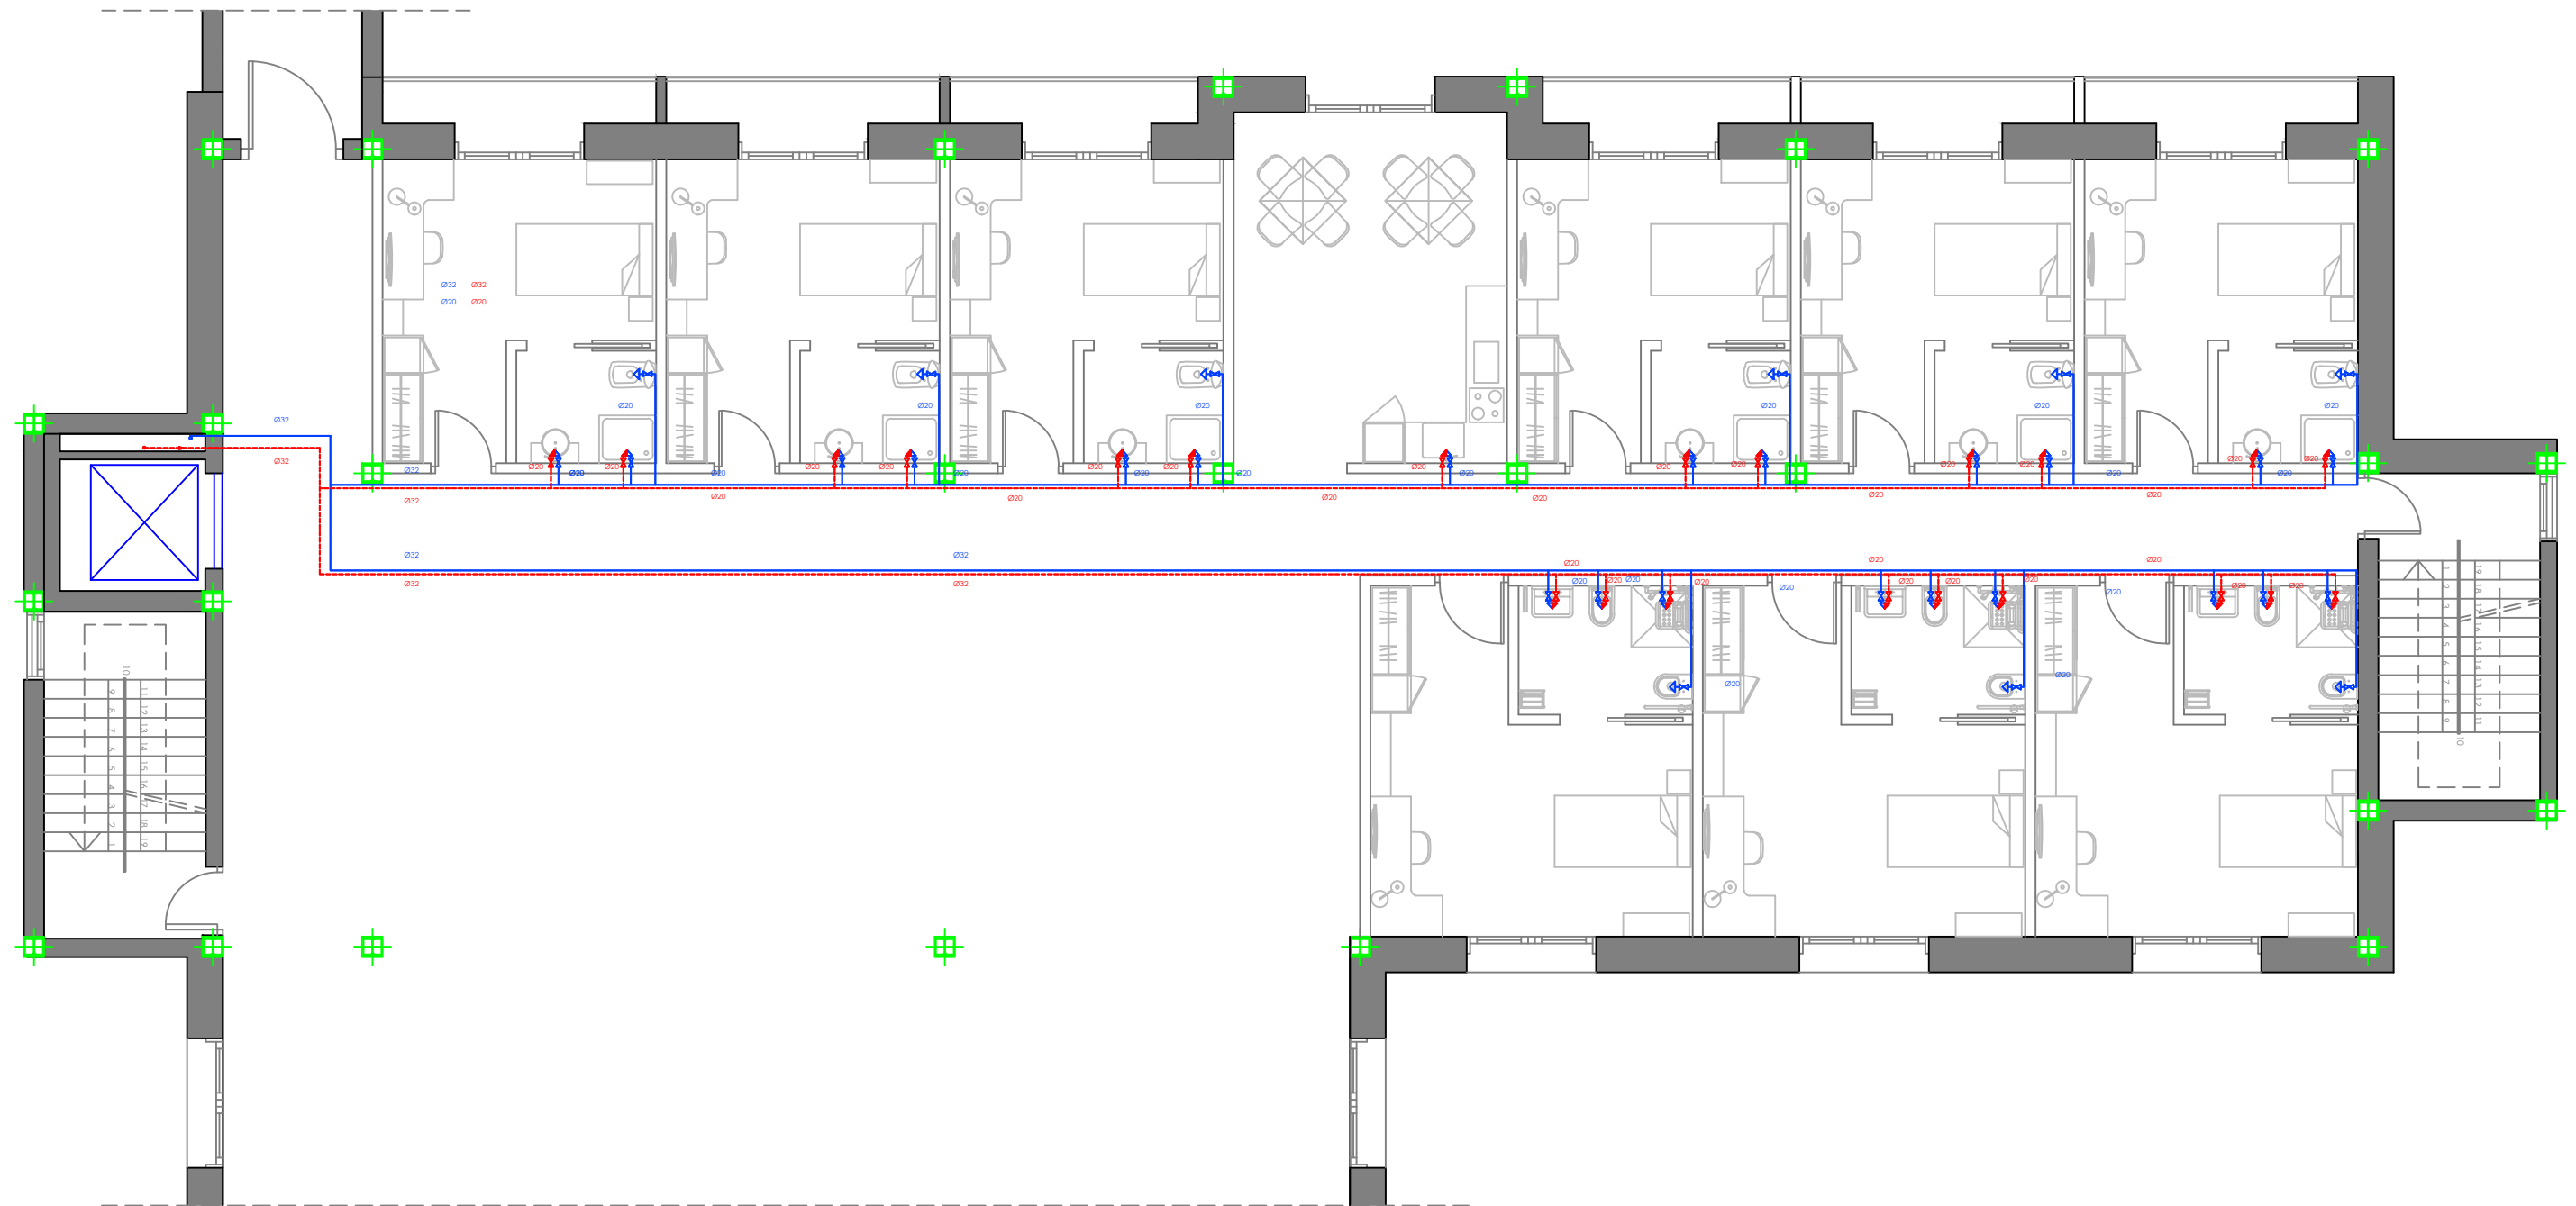


PLUMBING, HOT WATER AND FJÄRRVÄRME LEGEND

α	Supply connection (differeents installations/colours)
⌂	Building stopcock
⌂	General meter
⌂	Stopcock
⌂	Retention valve
⌂	Booster pump
⌂	Door valve
⌂	Tank
⌂	Cold water tap
⌂	Hot water tap
⌂	Water mixer
⌂	Flow direction (differeents installations/colours)
⌂	Heat exchanger
—	Cold water copper pipe
---	Hot water copper pipe
—	Fjärrvärme supplying pipe
—	Fjärrvärme return pipe

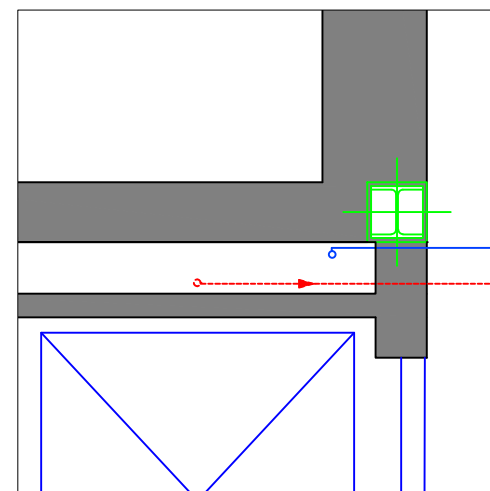


SERVICES RISER DETAIL

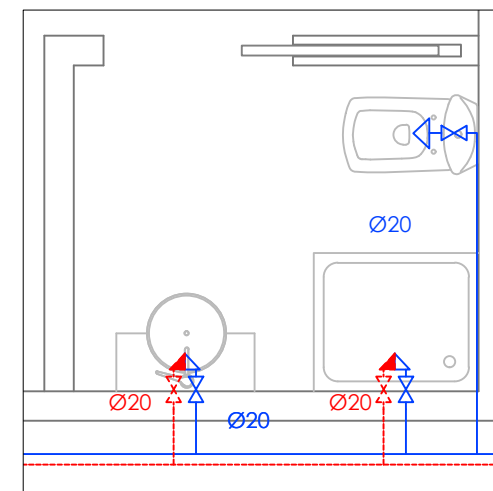

BARROOM DETAIL




ATHLETE RESIDENCE NISSAN	12/06/2013
WATER INSTALLATION DRAWINGS: THIRD FLOOR, BUILDING B	SCALE 1:100
FARAKOS RICÓS, ANDREAS PÉREZ ESCRIBANO, EDUARDO	8.10

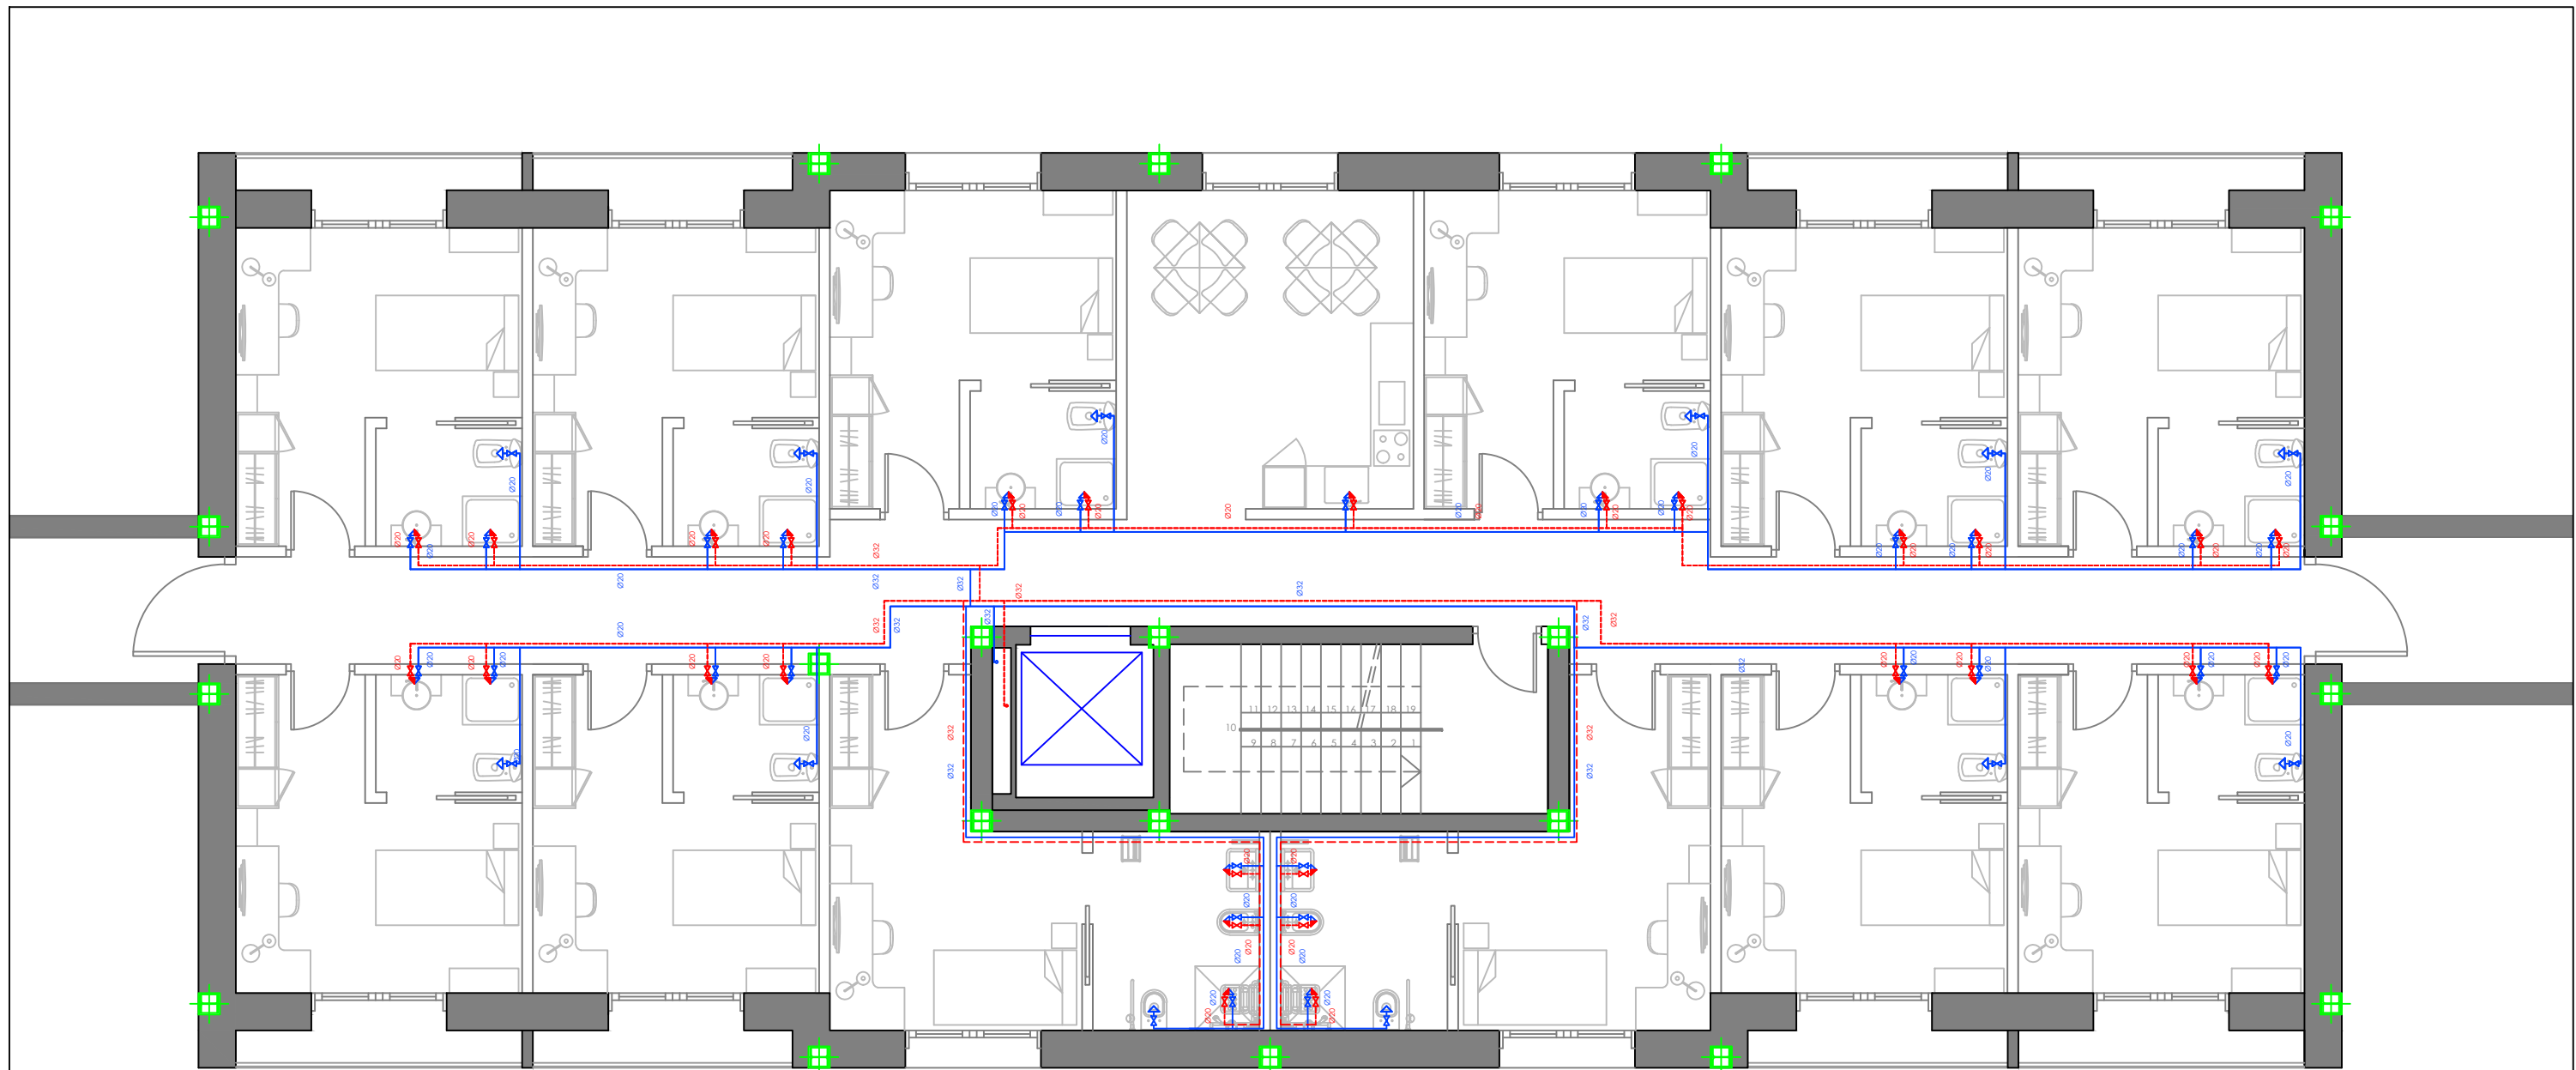


PLUMBING, HOT WATER AND FJÄRRVÄRME LEGEND

α	Supply connection (different installations/colours)
	Building stopcock
	General meter
	Stopcock
	Retention valve
	Booster pump
	Door valve
	Tank
	Cold water tap
	Hot water tap
	Water mixer
	Flow direction (different installations/colours)
	Heat exchanger
	Cold water copper pipe
	Hot water copper pipe
	Fjärrvärme supplying pipe
	Fjärrvärme return pipe

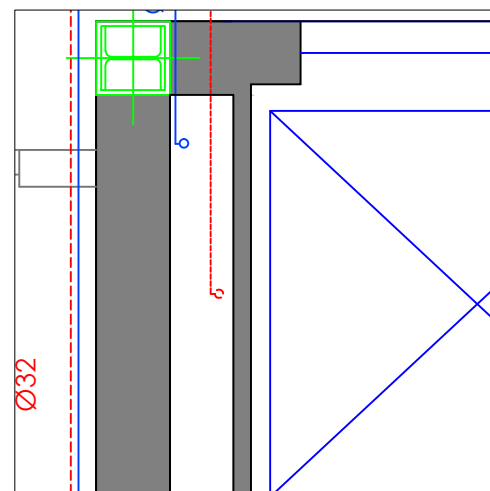


SERVICES RISER DETAIL

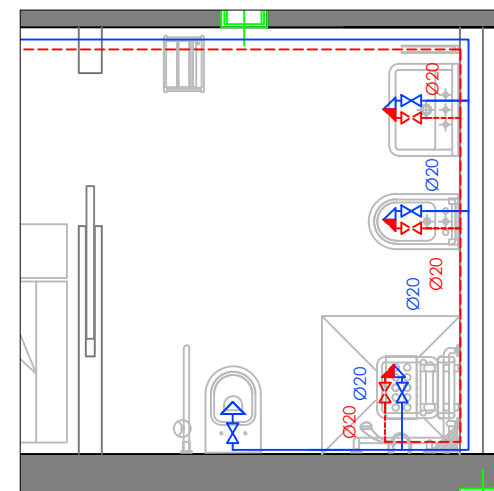


BARROOM DETAIL

	ATHLETE RESIDENCE NISSAN	12/06/2013
	WATER INSTALLATION DRAWINGS: THIRD FLOOR, BUILDING C	SCALE 1:100
	FARAKOS RICÓS, ANDREAS PÉREZ ESCRIBANO, EDUARDO	8.11

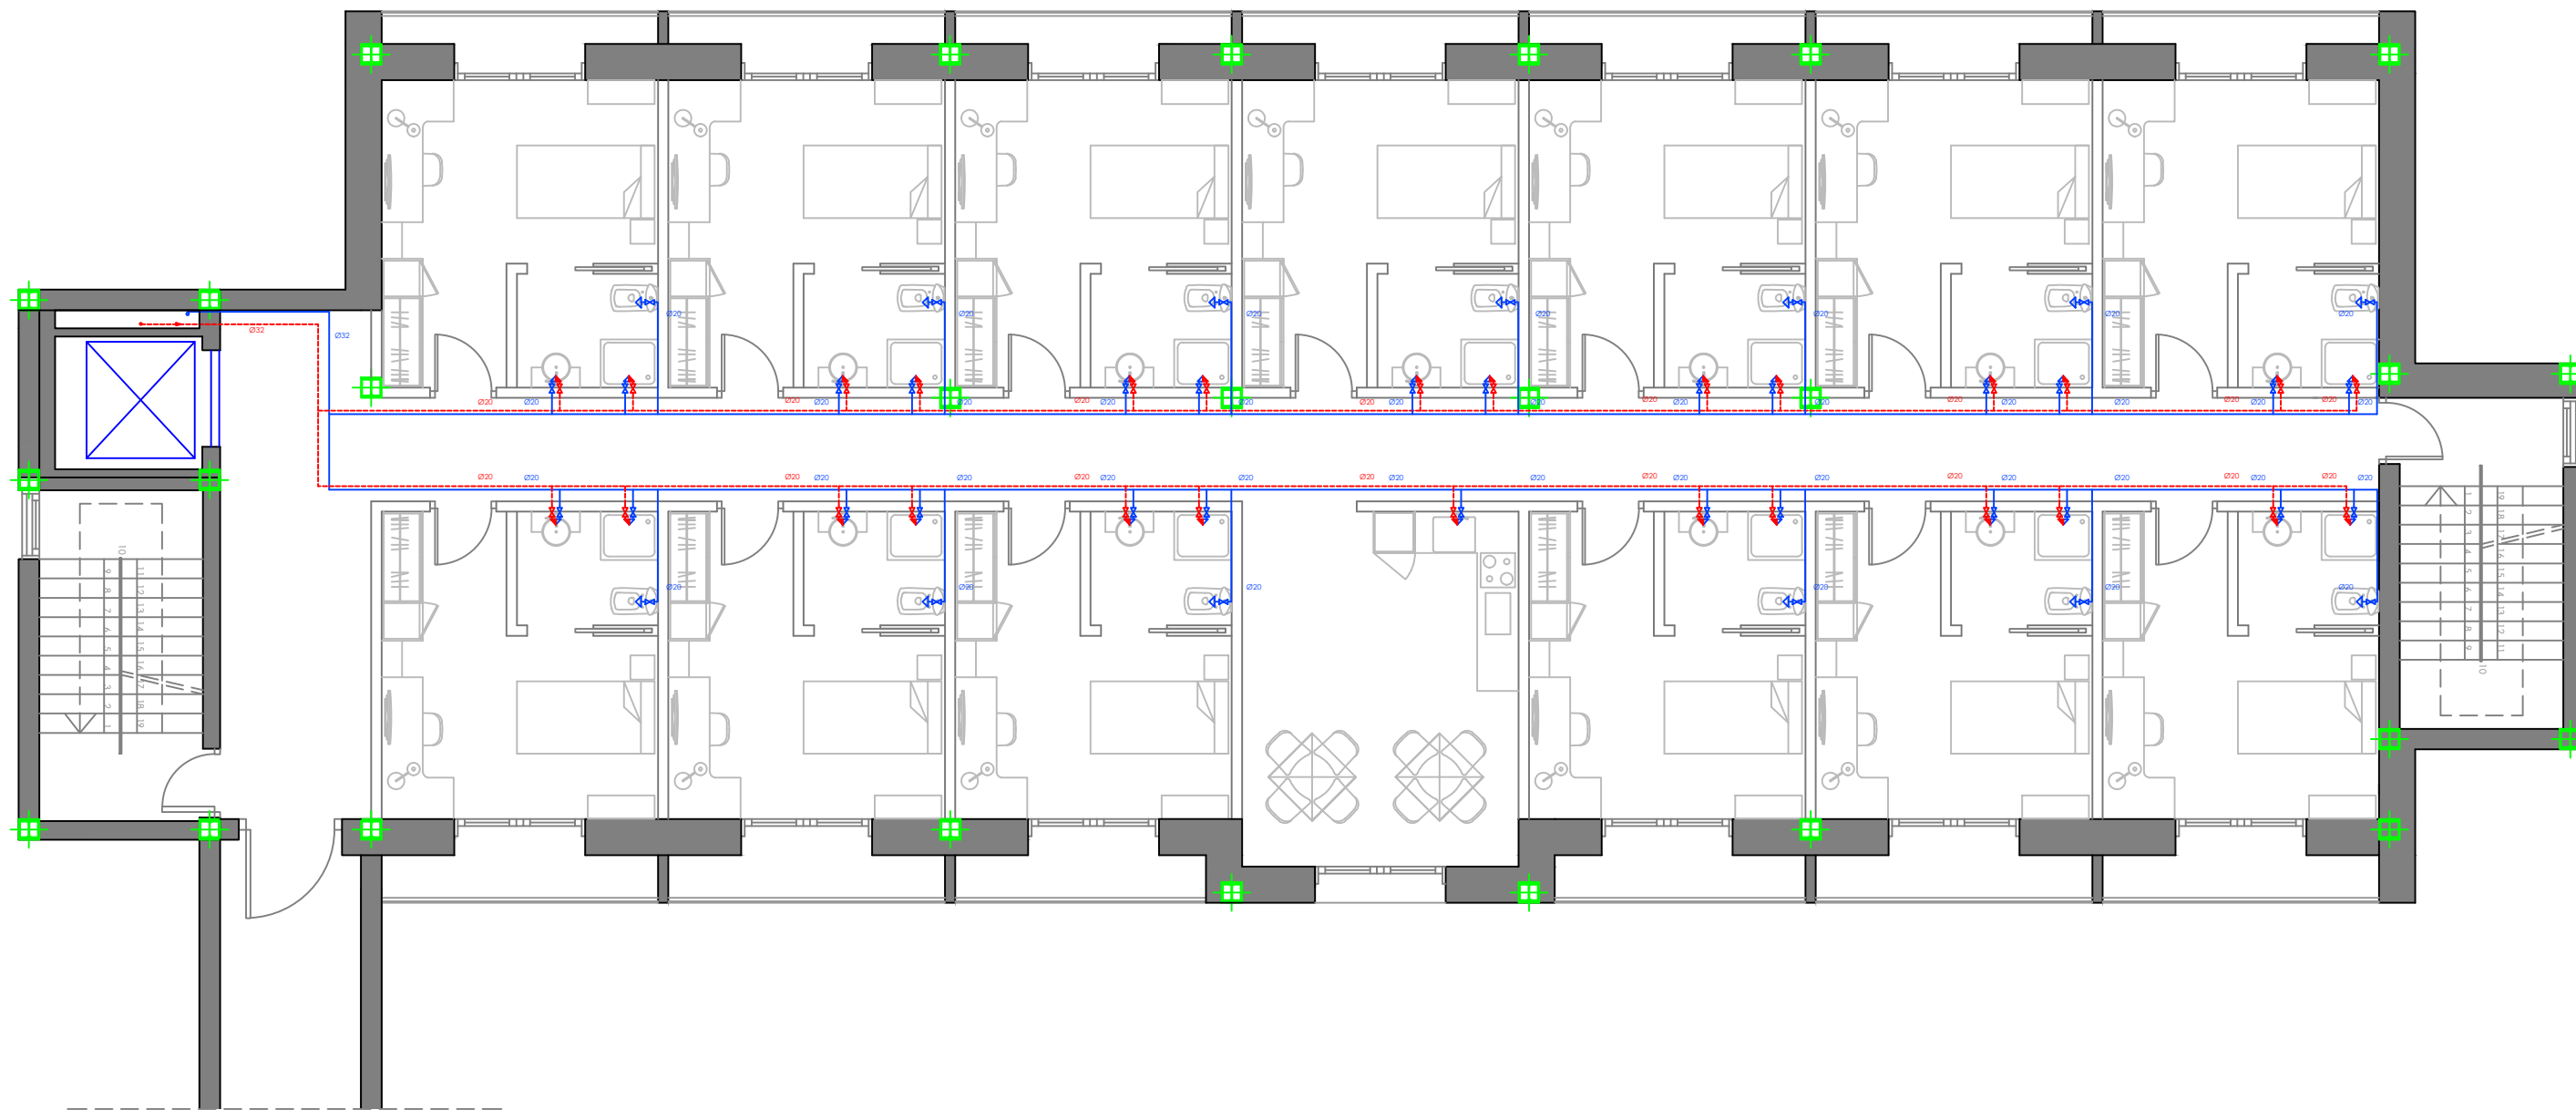


PLUMBING, HOT WATER AND FJÄRRVÄRME LEGEND

α	Supply connection (different installations/colours)
⌵	Building stopcock
⌵	General meter
⌵	Stopcock
⌵	Retention valve
⌵	Booster pump
⌵	Door valve
⌵	Tank
⌵	Cold water tap
⌵	Hot water tap
⌵	Water mixer
→	Flow direction (different installations/colours)
⌵	Heat exchanger
—	Cold water copper pipe
---	Hot water copper pipe
—	Fjärrvärme supplying pipe
—	Fjärrvärme return pipe

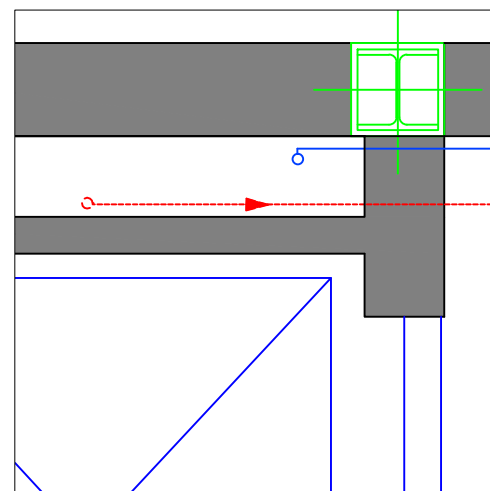

SERVICES RISER DETAIL

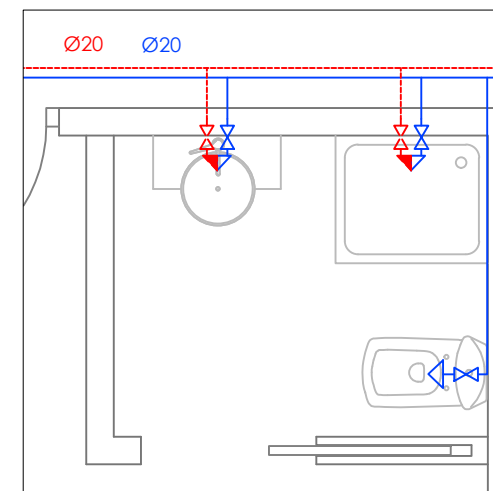

BATHROOM DETAIL



ATHLETE RESIDENCE NISSAN


12/06/2013


WATER INSTALLATION DRAWINGS:
THIRD FLOOR, BUILDING D


SCALE
1:100

FARAKOS RICÓS, ANDREAS
PÉREZ ESCRIBANO, EDUARDO


8.12

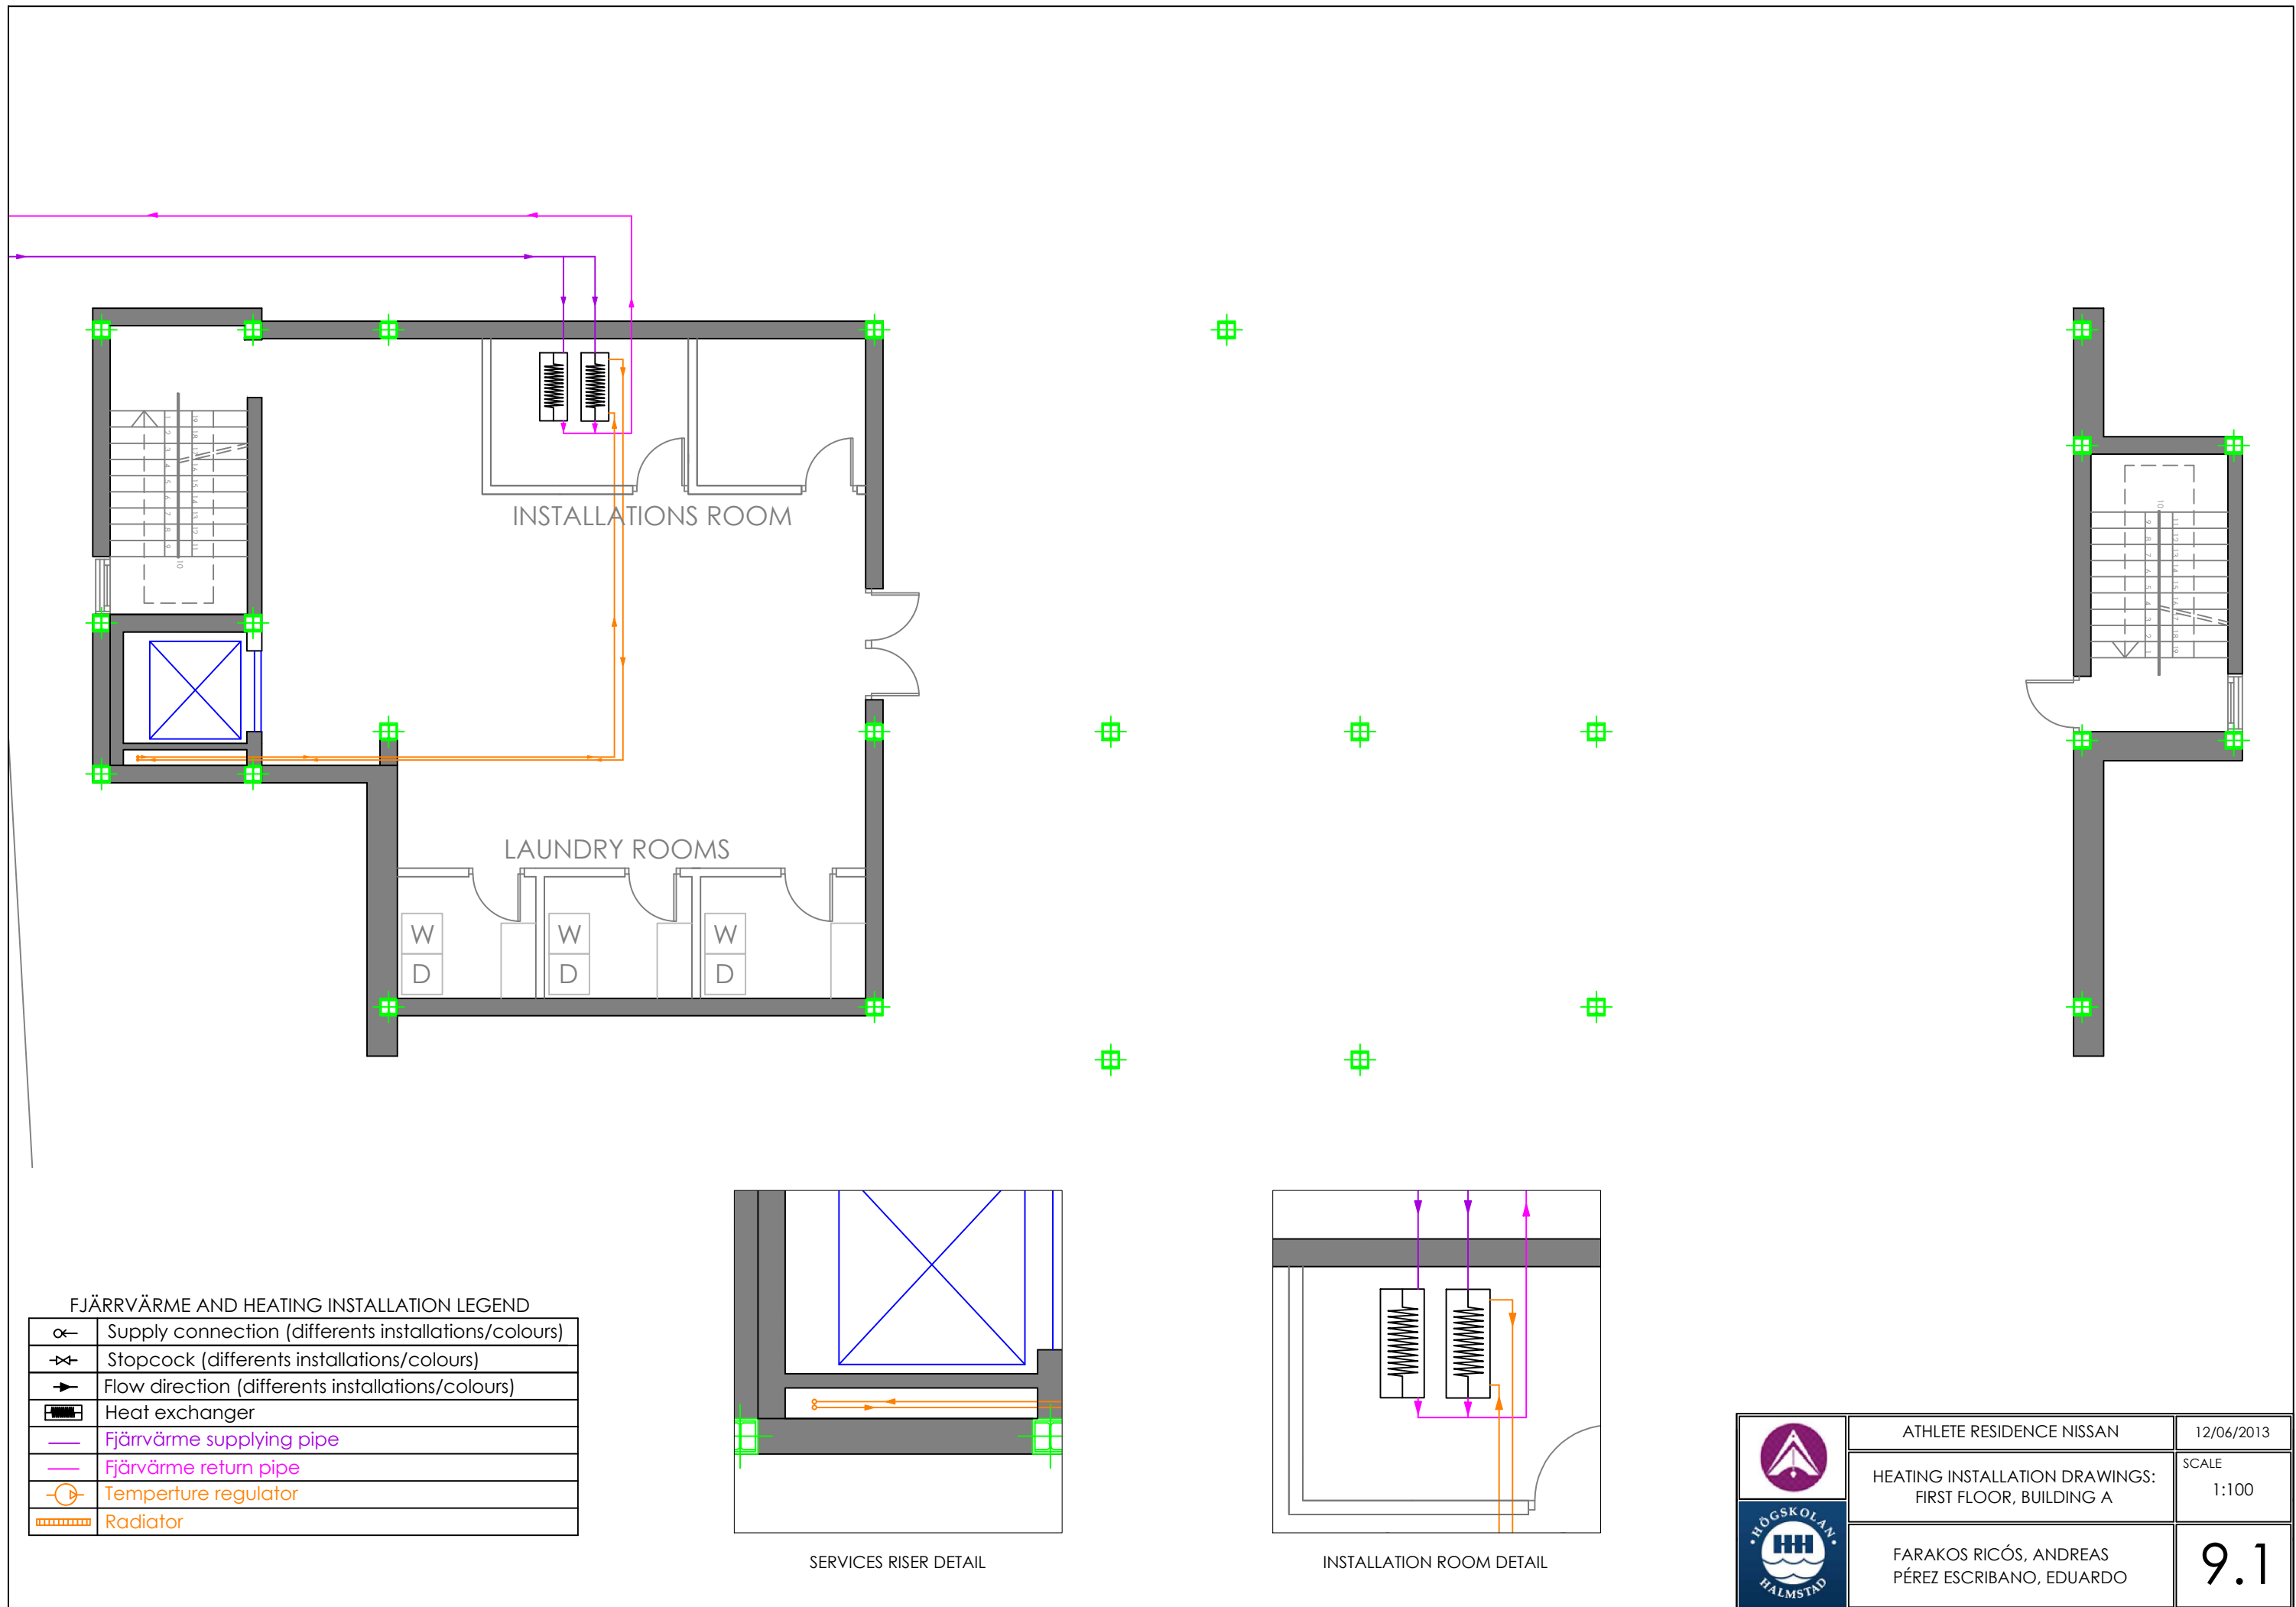

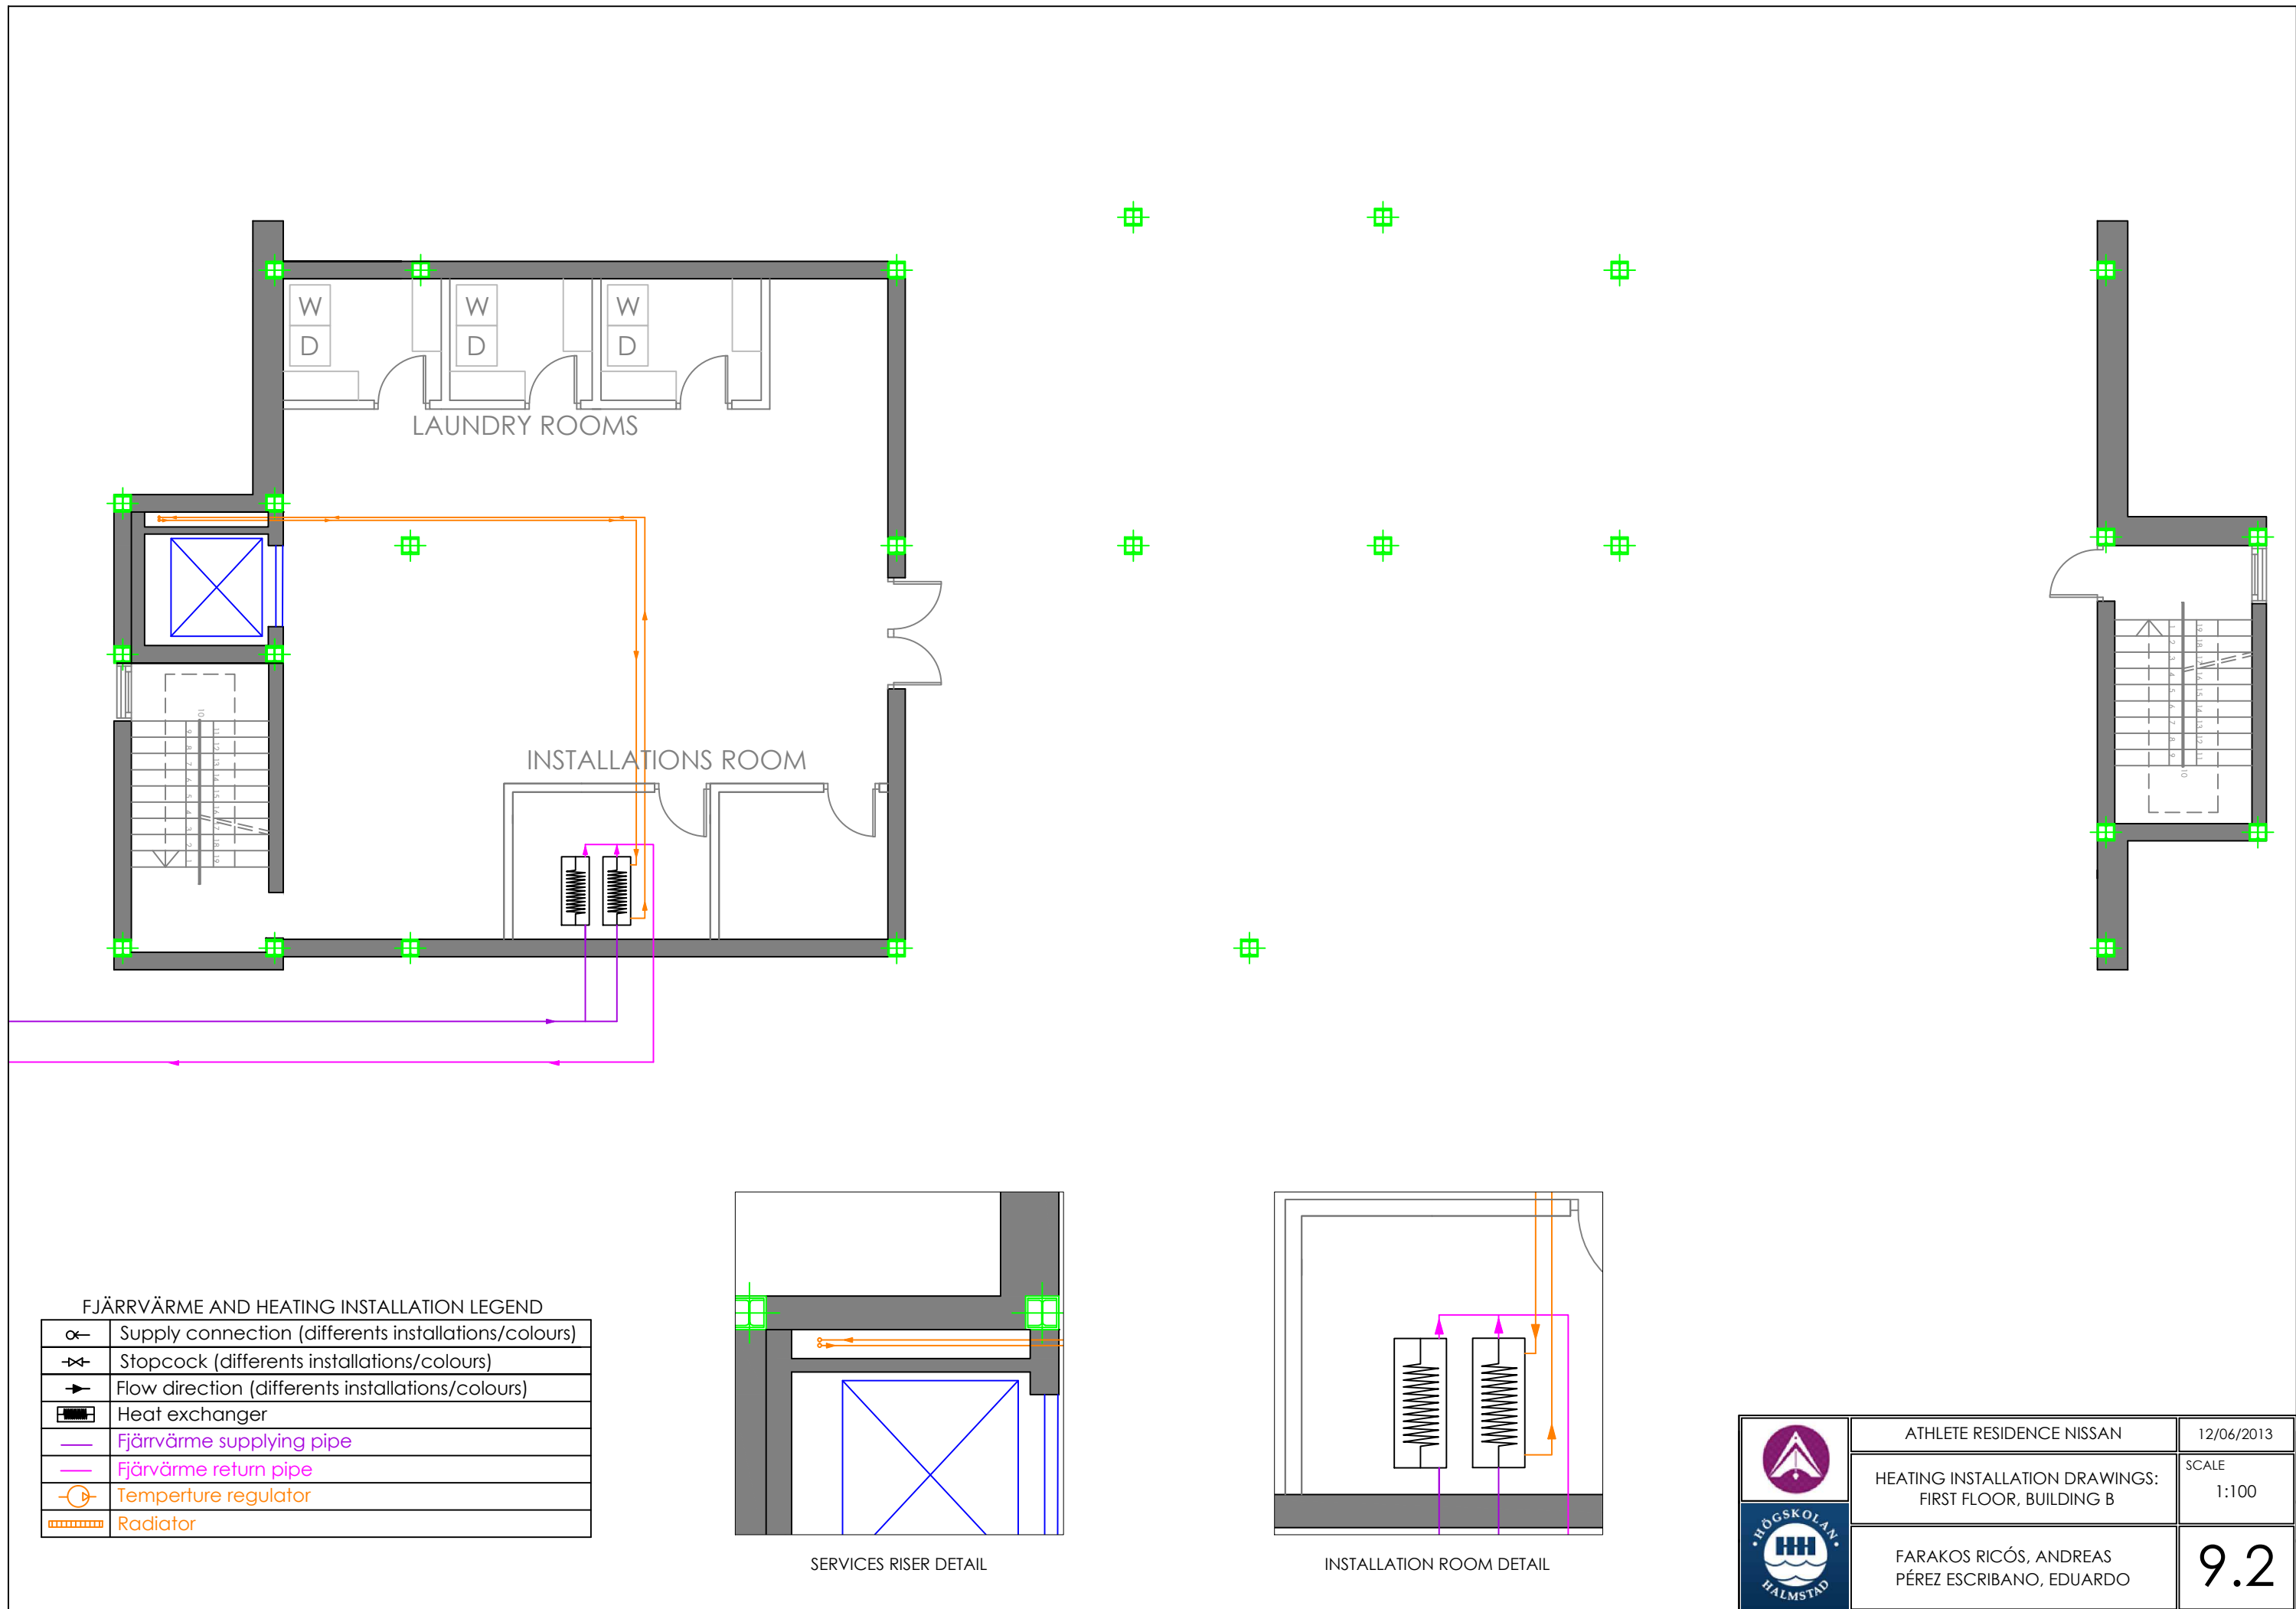


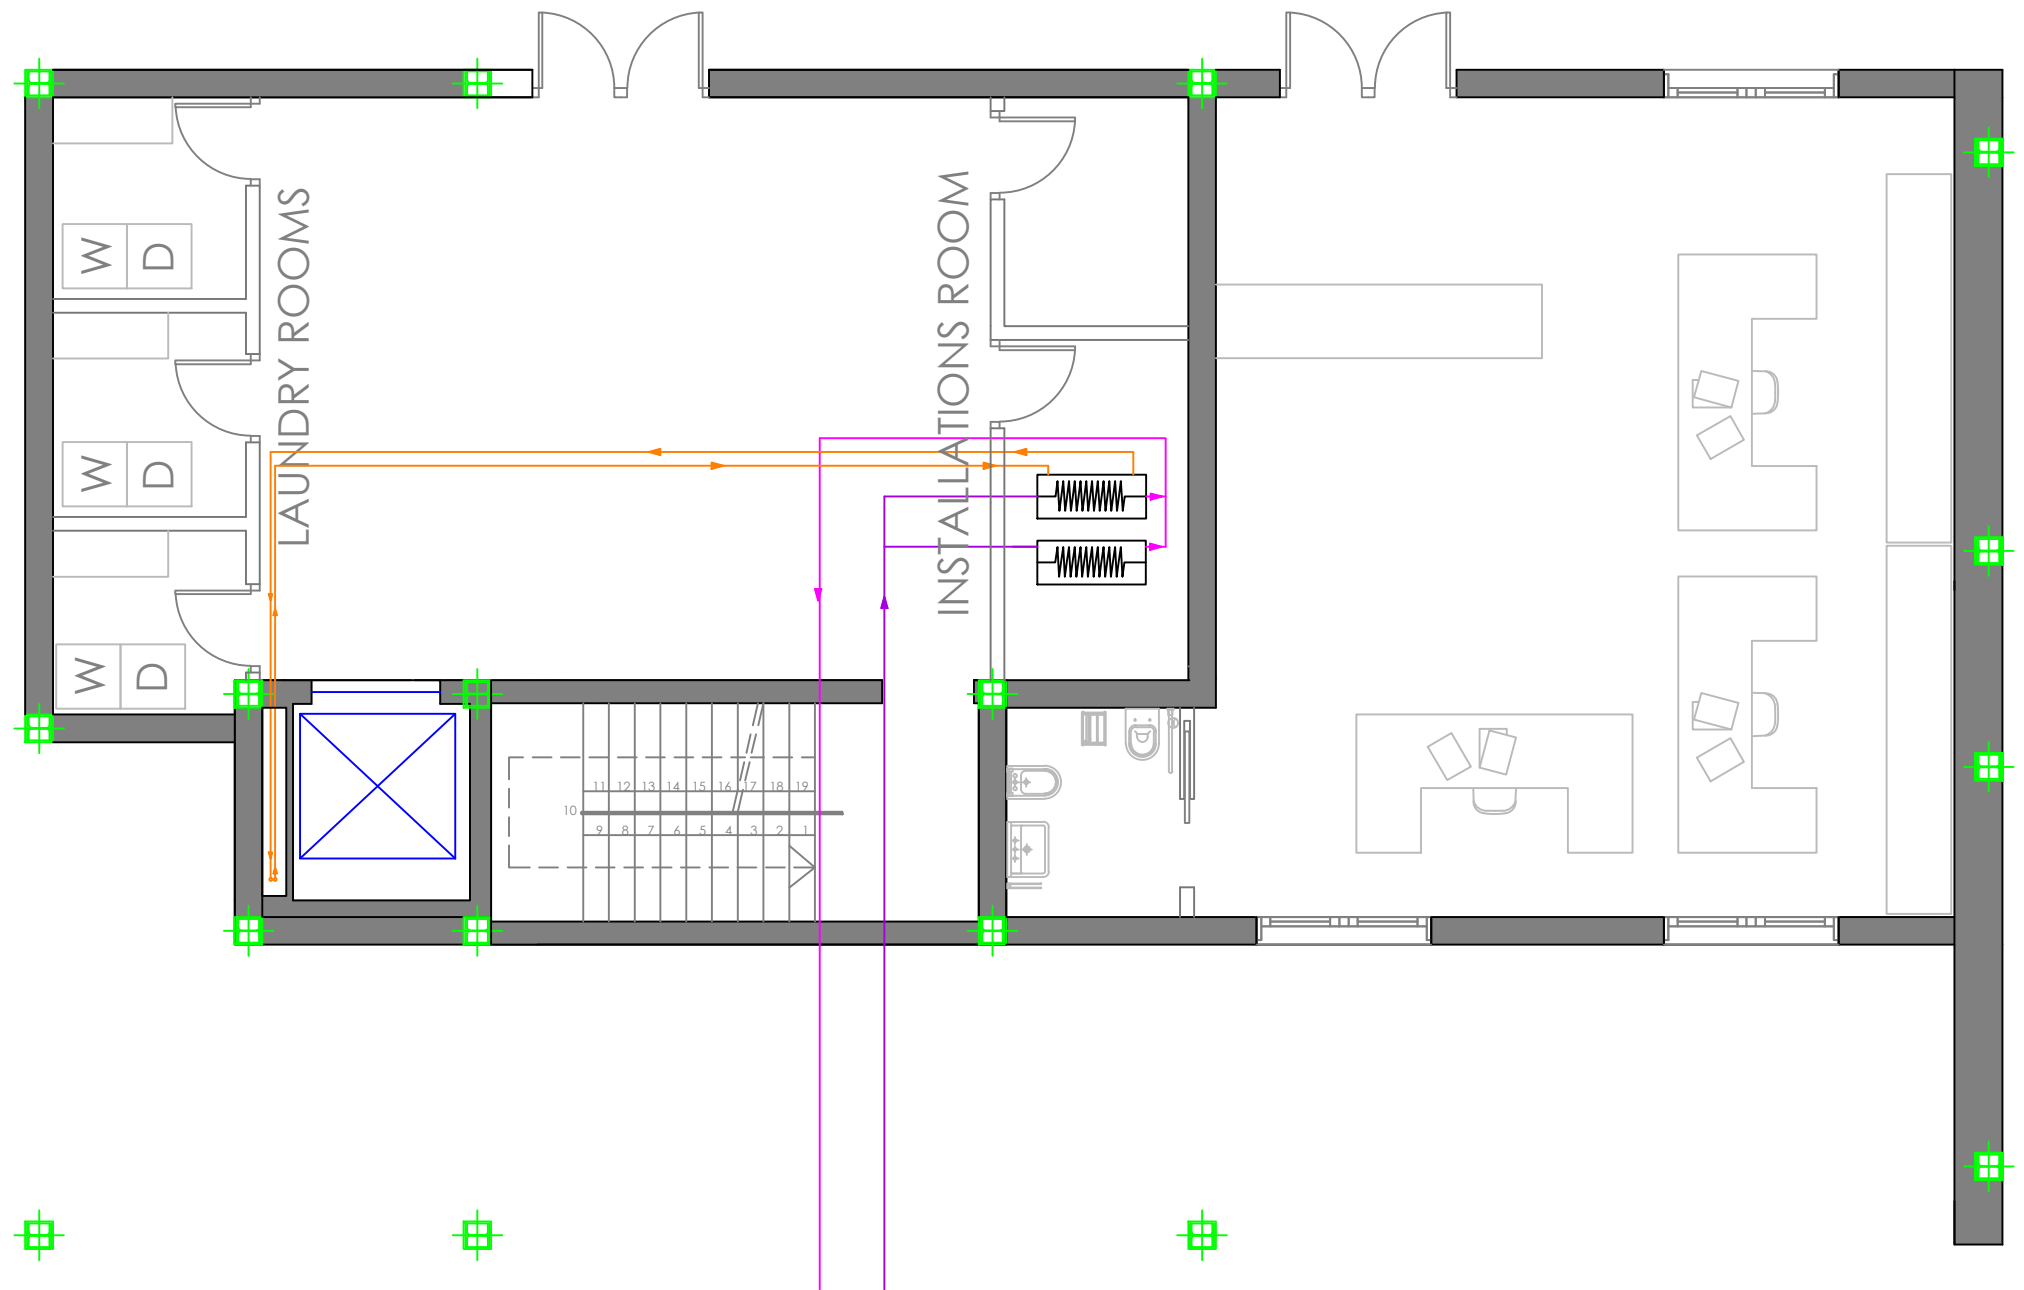

FJÄRRVÄRME AND HEATING INSTALLATION LEGEND	
	Supply connection (different installations/colours)
	Stopcock (different installations/colours)
	Flow direction (different installations/colours)
	Heat exchanger
	Fjärrvärme supplying pipe
	Fjärrvärme return pipe
	Temperature regulator
	Radiator

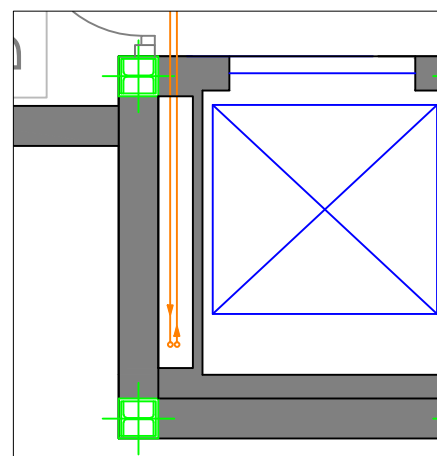


SERVICES RISER DETAIL

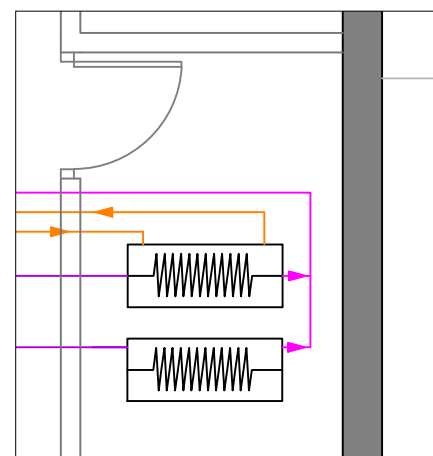

INSTALLATION ROOM DETAIL




ATHLETE RESIDENCE NISSAN	12/06/2013
HEATING INSTALLATION DRAWINGS: FIRST FLOOR, BUILDING C	SCALE 1:100
FARAKOS RICÓS, ANDREAS PÉREZ ESCRIBANO, EDUARDO	9.3

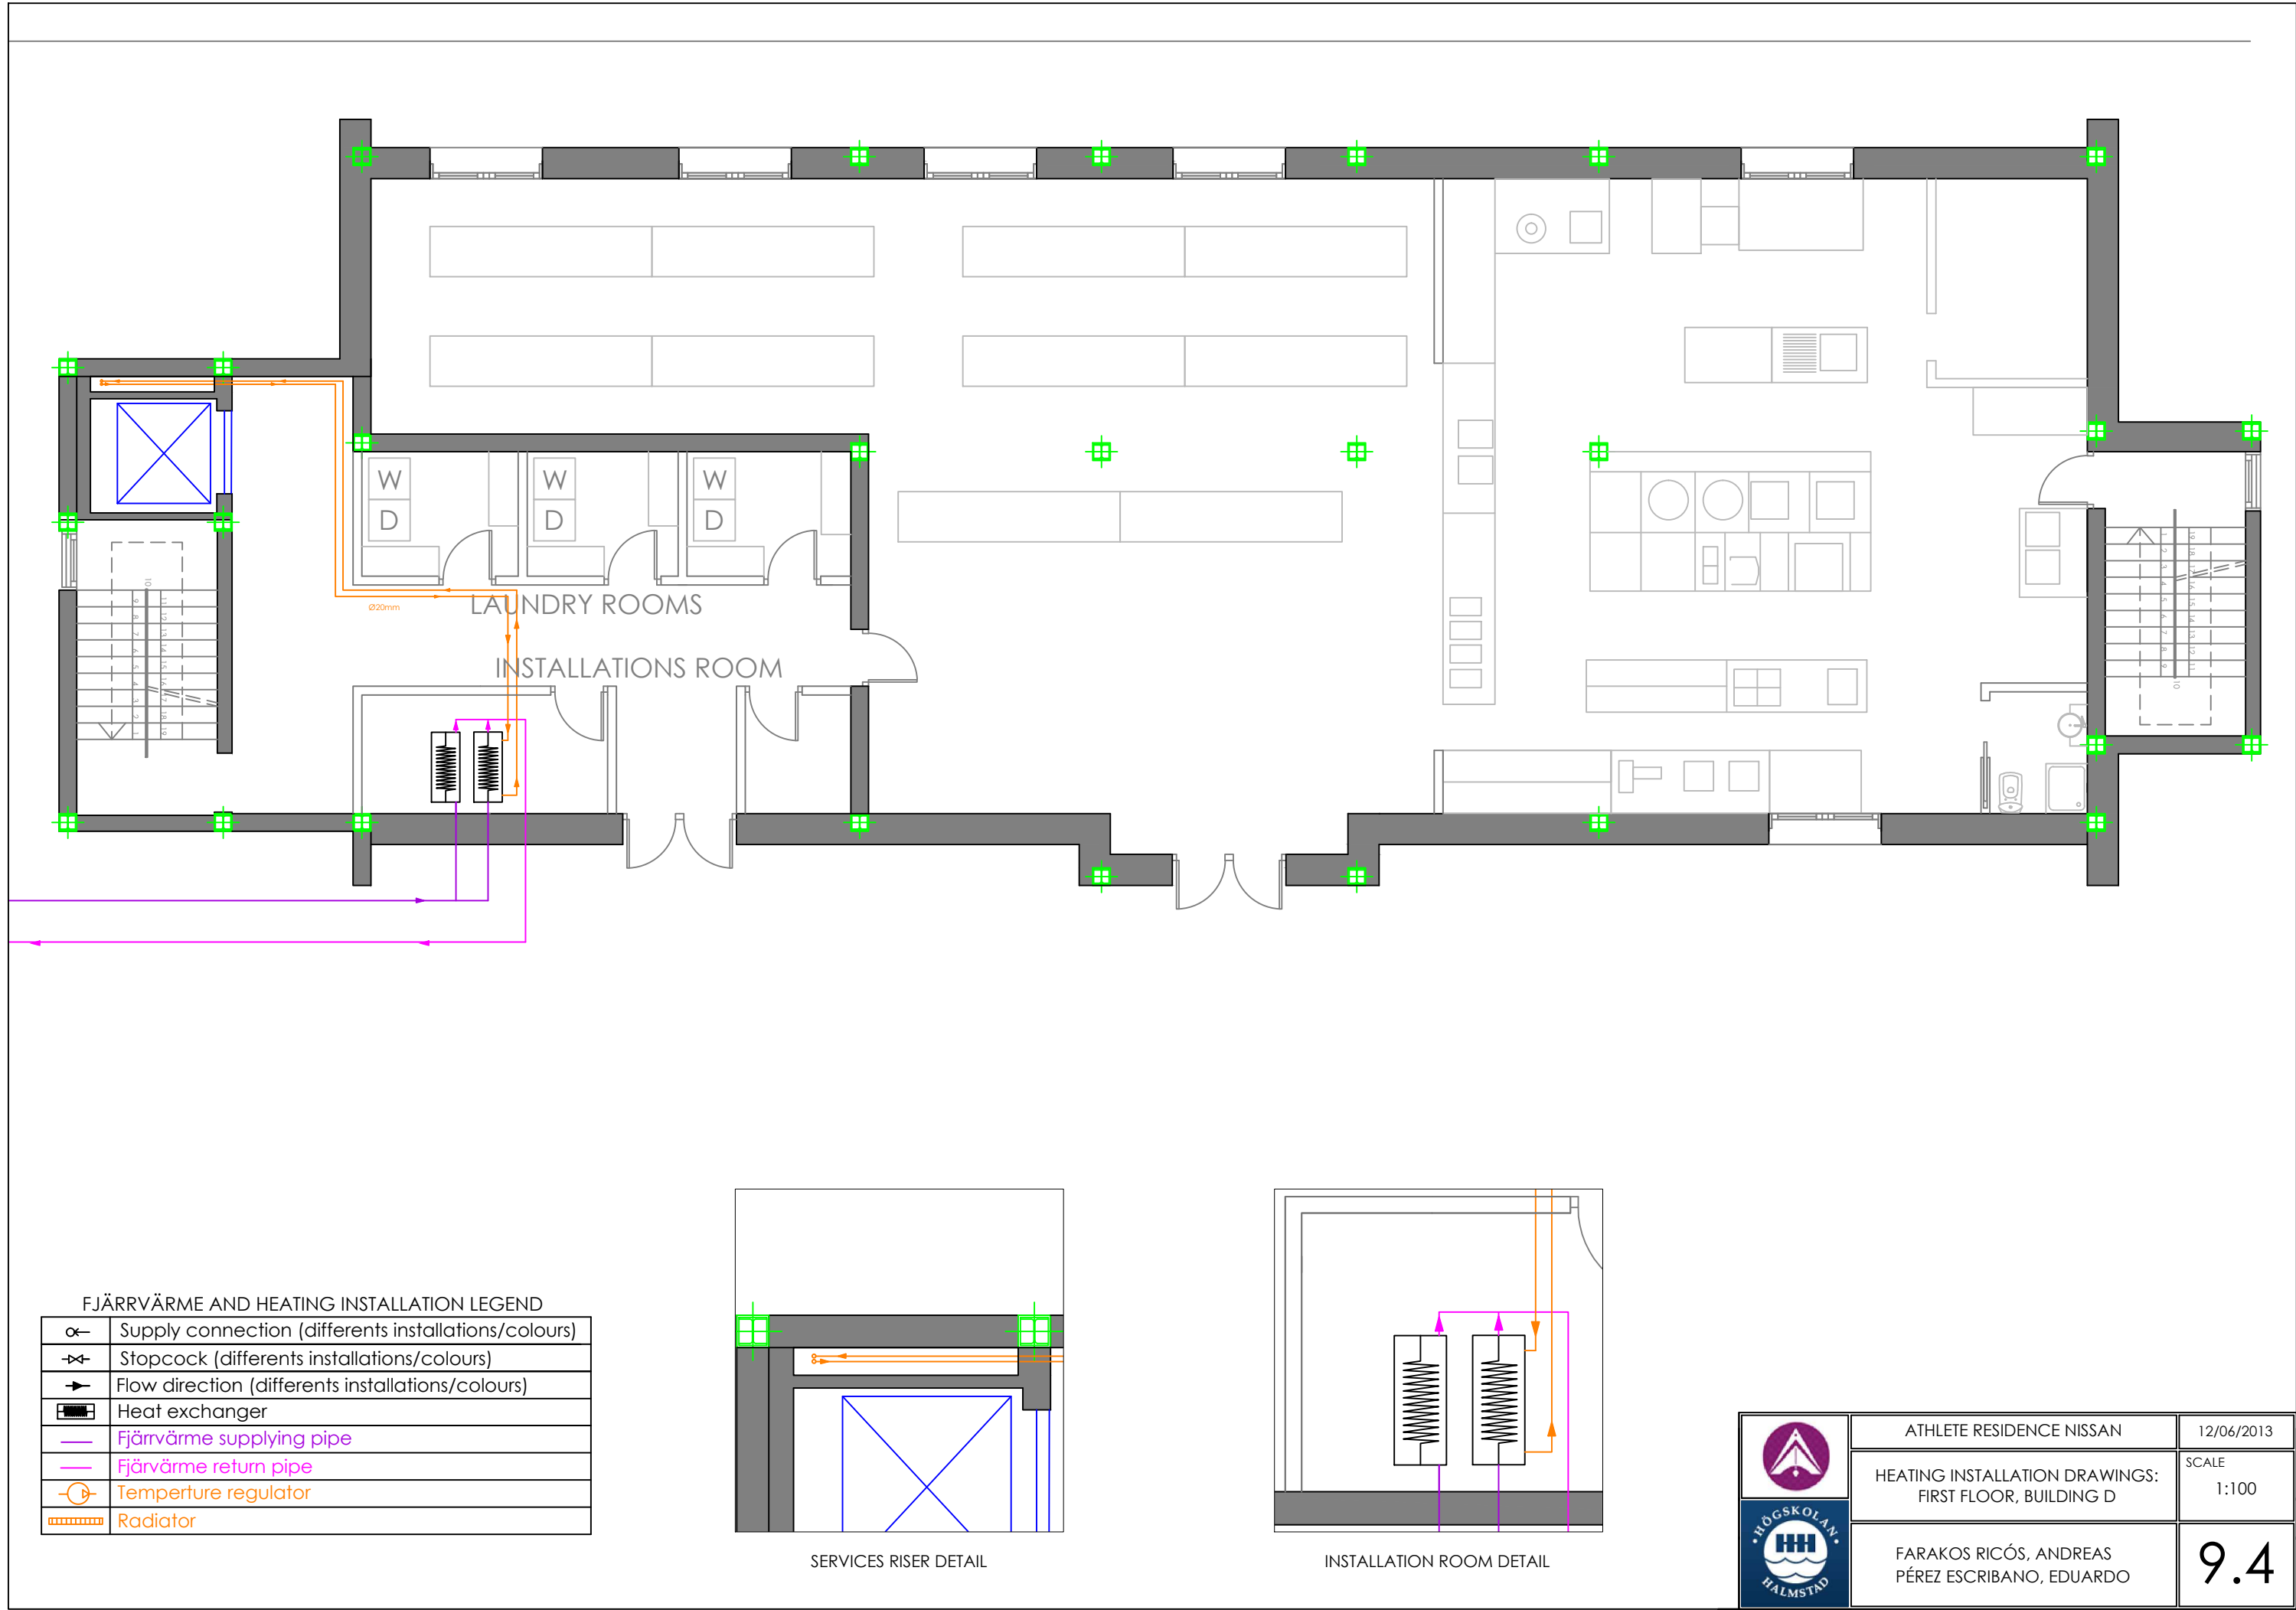


FJÄRRVÄRME AND HEATING INSTALLATION LEGEND

	Supply connection (different installations/colours)
	Stopcock (different installations/colours)
	Flow direction (different installations/colours)
	Heat exchanger
	Fjärrvärme supplying pipe
	Fjärrvärme return pipe
	Temperature regulator
	Radiator

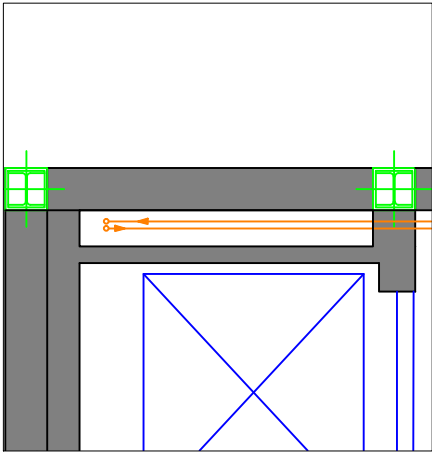


SERVICES RISER DETAIL

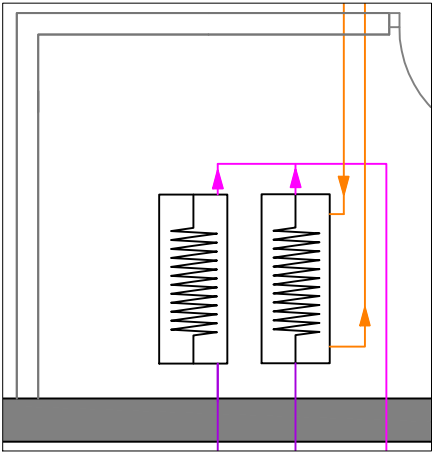


INSTALLATION ROOM DETAIL

	ATHLETE RESIDENCE NISSAN	12/06/2013
	HEATING INSTALLATION DRAWINGS: FIRST FLOOR, BUILDING D	SCALE 1:100
	FARAKOS RICÓS, ANDREAS PÉREZ ESCRIBANO, EDUARDO	9.4

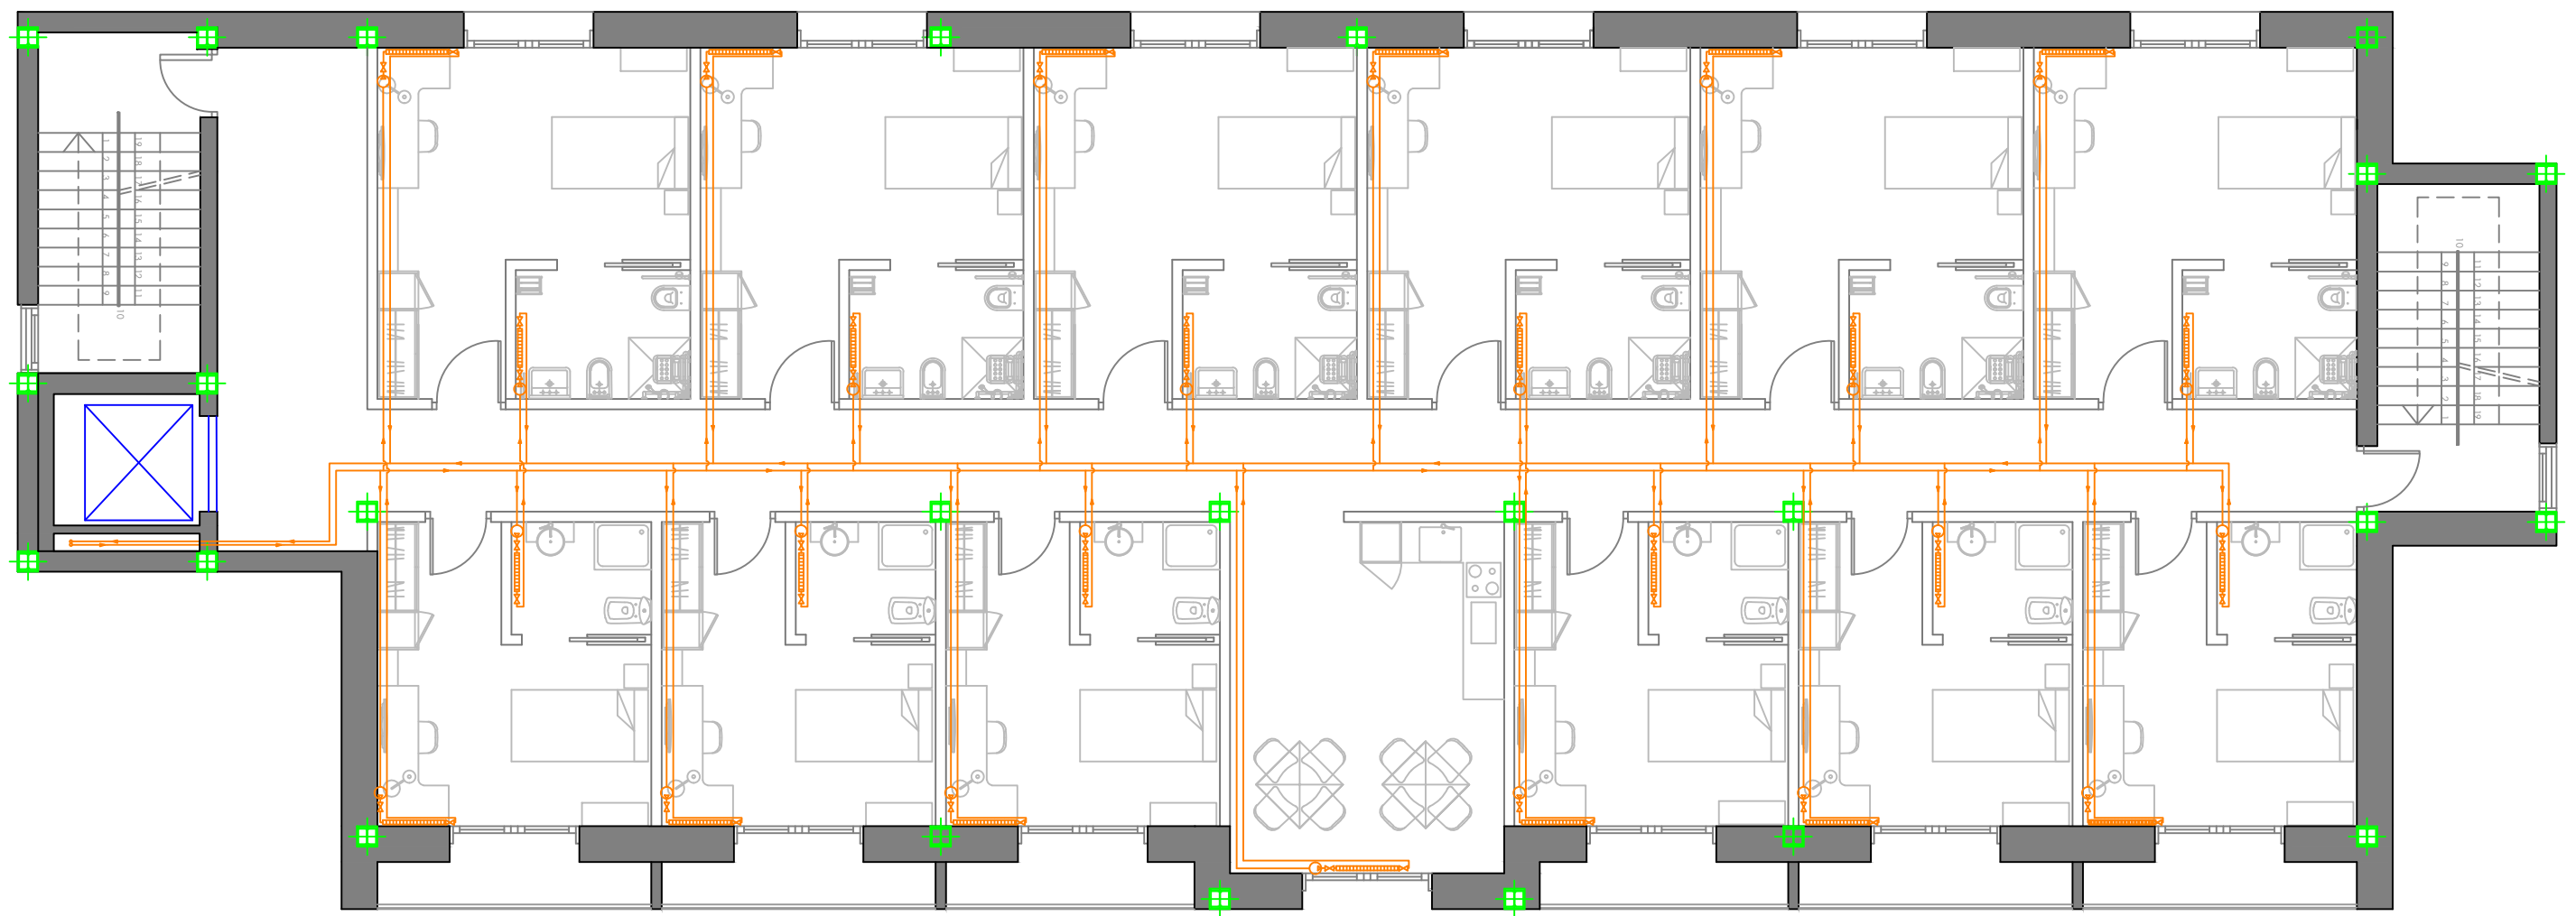


FJÄRRVÄRME AND HEATING INSTALLATION LEGEND

	Supply connection (different installations/colours)
	Stopcock (different installations/colours)
	Flow direction (different installations/colours)
	Heat exchanger
	Fjärrvärme supplying pipe
	Fjärrvärme return pipe
	Temperature regulator
	Radiator

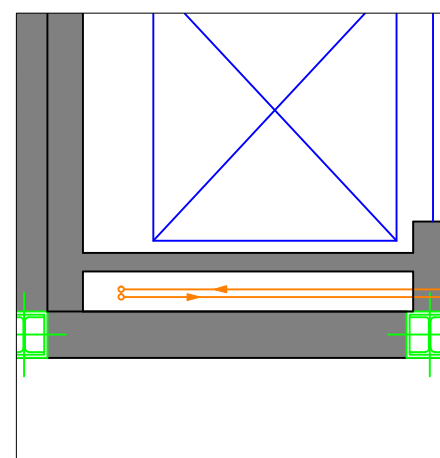


SERVICES RISER DETAIL

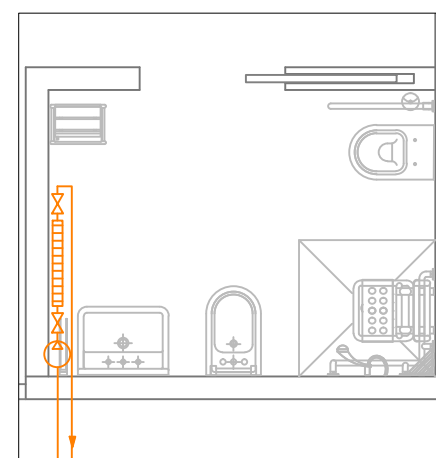


BATHROOM DETAIL

	ATHLETE RESIDENCE NISSAN	12/06/2013
	HEATING INSTALLATION DRAWINGS: SECOND FLOOR, BUILDING A	SCALE 1:100
	FARAKOS RICÓS, ANDREAS PÉREZ ESCRIBANO, EDUARDO	9.5

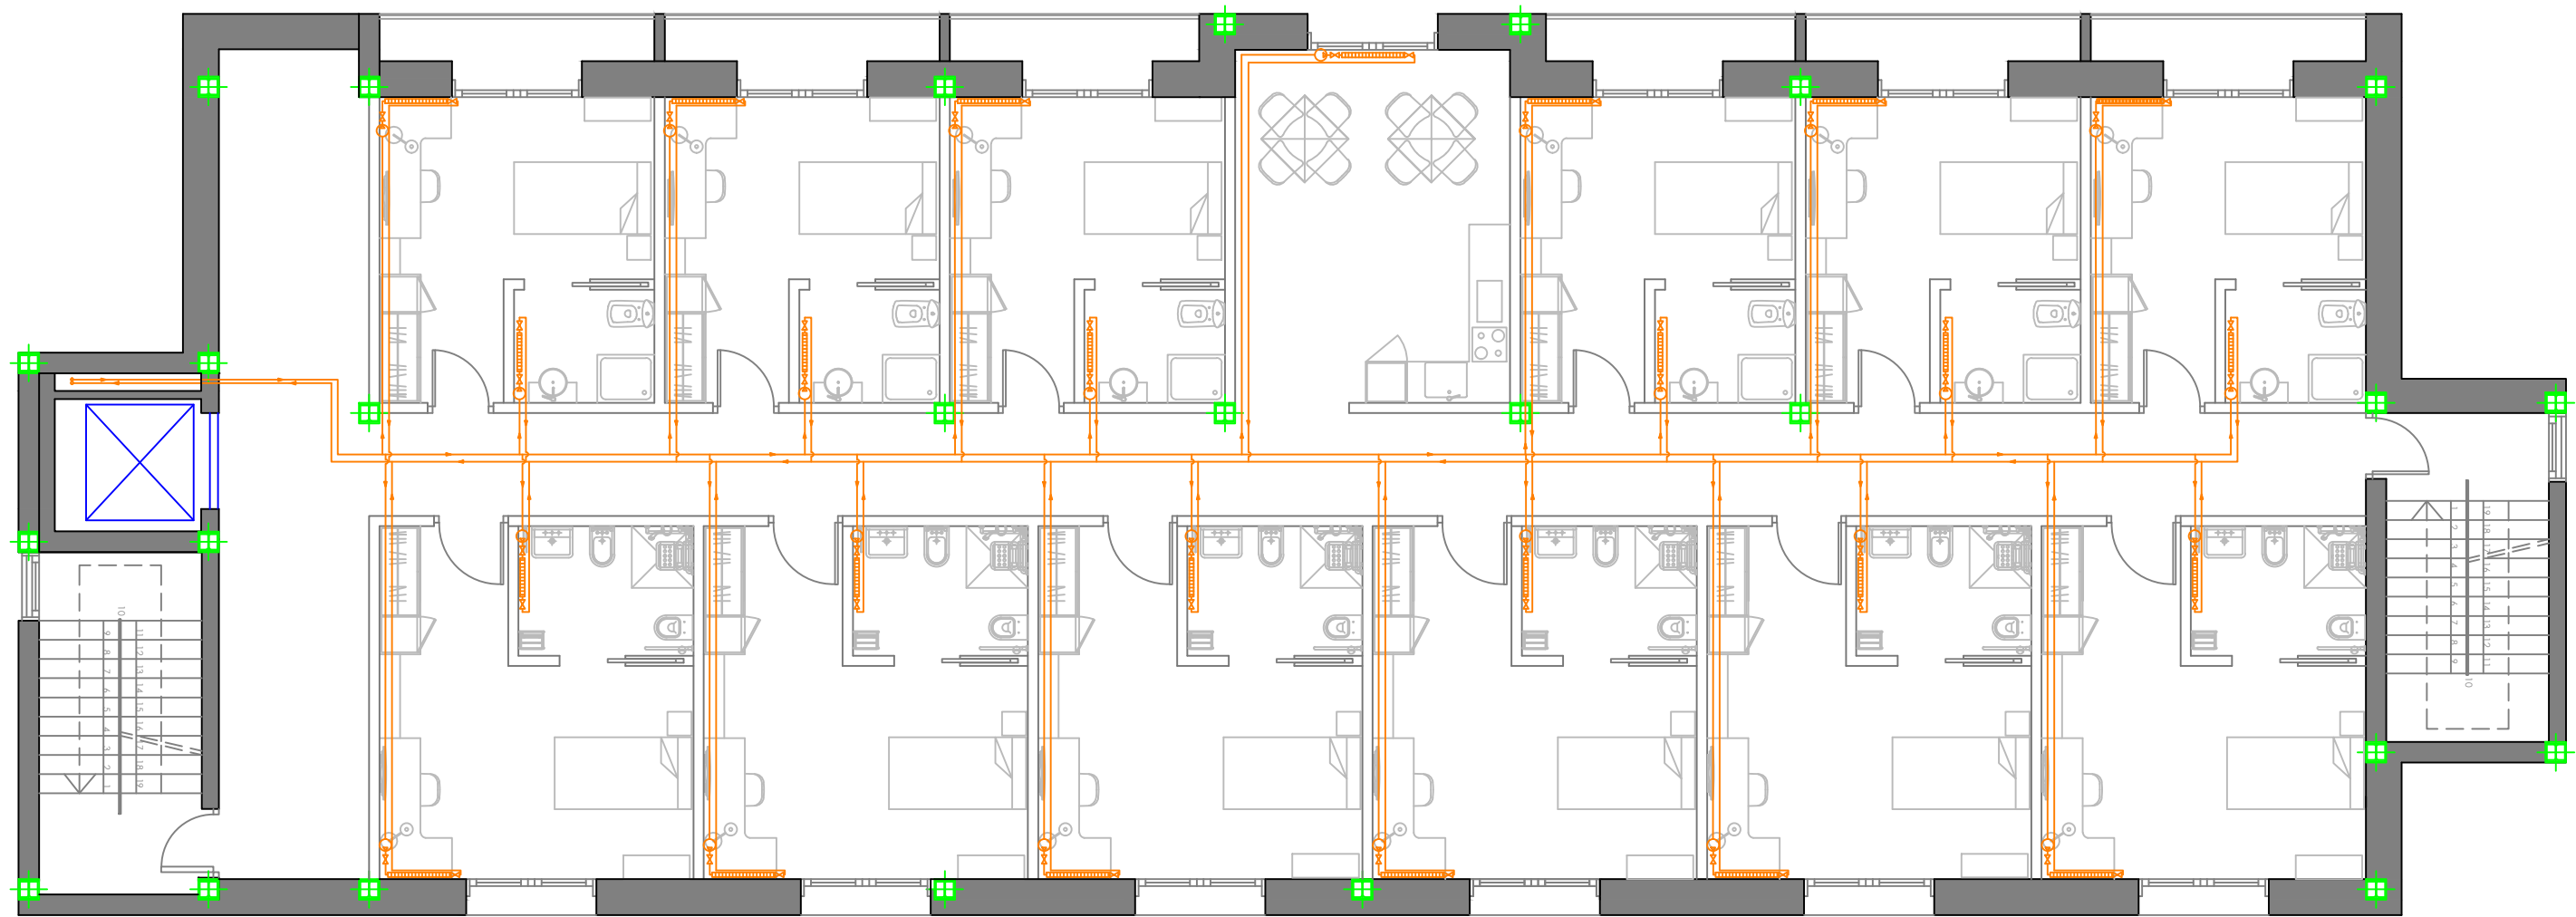


FJÄRRVÄRME AND HEATING INSTALLATION LEGEND

	Supply connection (different installations/colours)
	Stopcock (different installations/colours)
	Flow direction (different installations/colours)
	Heat exchanger
	Fjärrvärme supplying pipe
	Fjärrvärme return pipe
	Temperature regulator
	Radiator

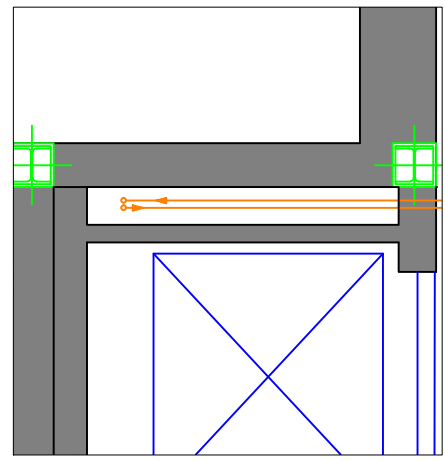


SERVICES RISER DETAIL

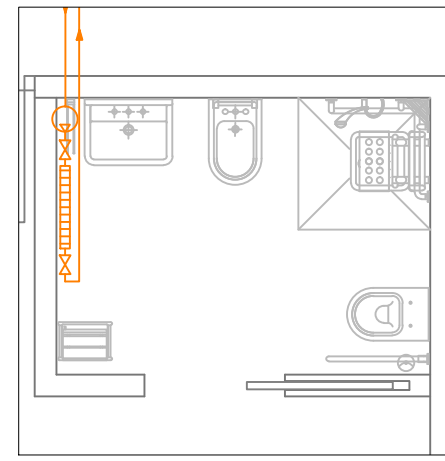


BATHROOM DETAIL

	ATHLETE RESIDENCE NISSAN	12/06/2013
	HEATING INSTALLATION DRAWINGS: SECOND FLOOR, BUILDING B	SCALE 1:100
	FARAKOS RICÓS, ANDREAS PÉREZ ESCRIBANO, EDUARDO	9.6

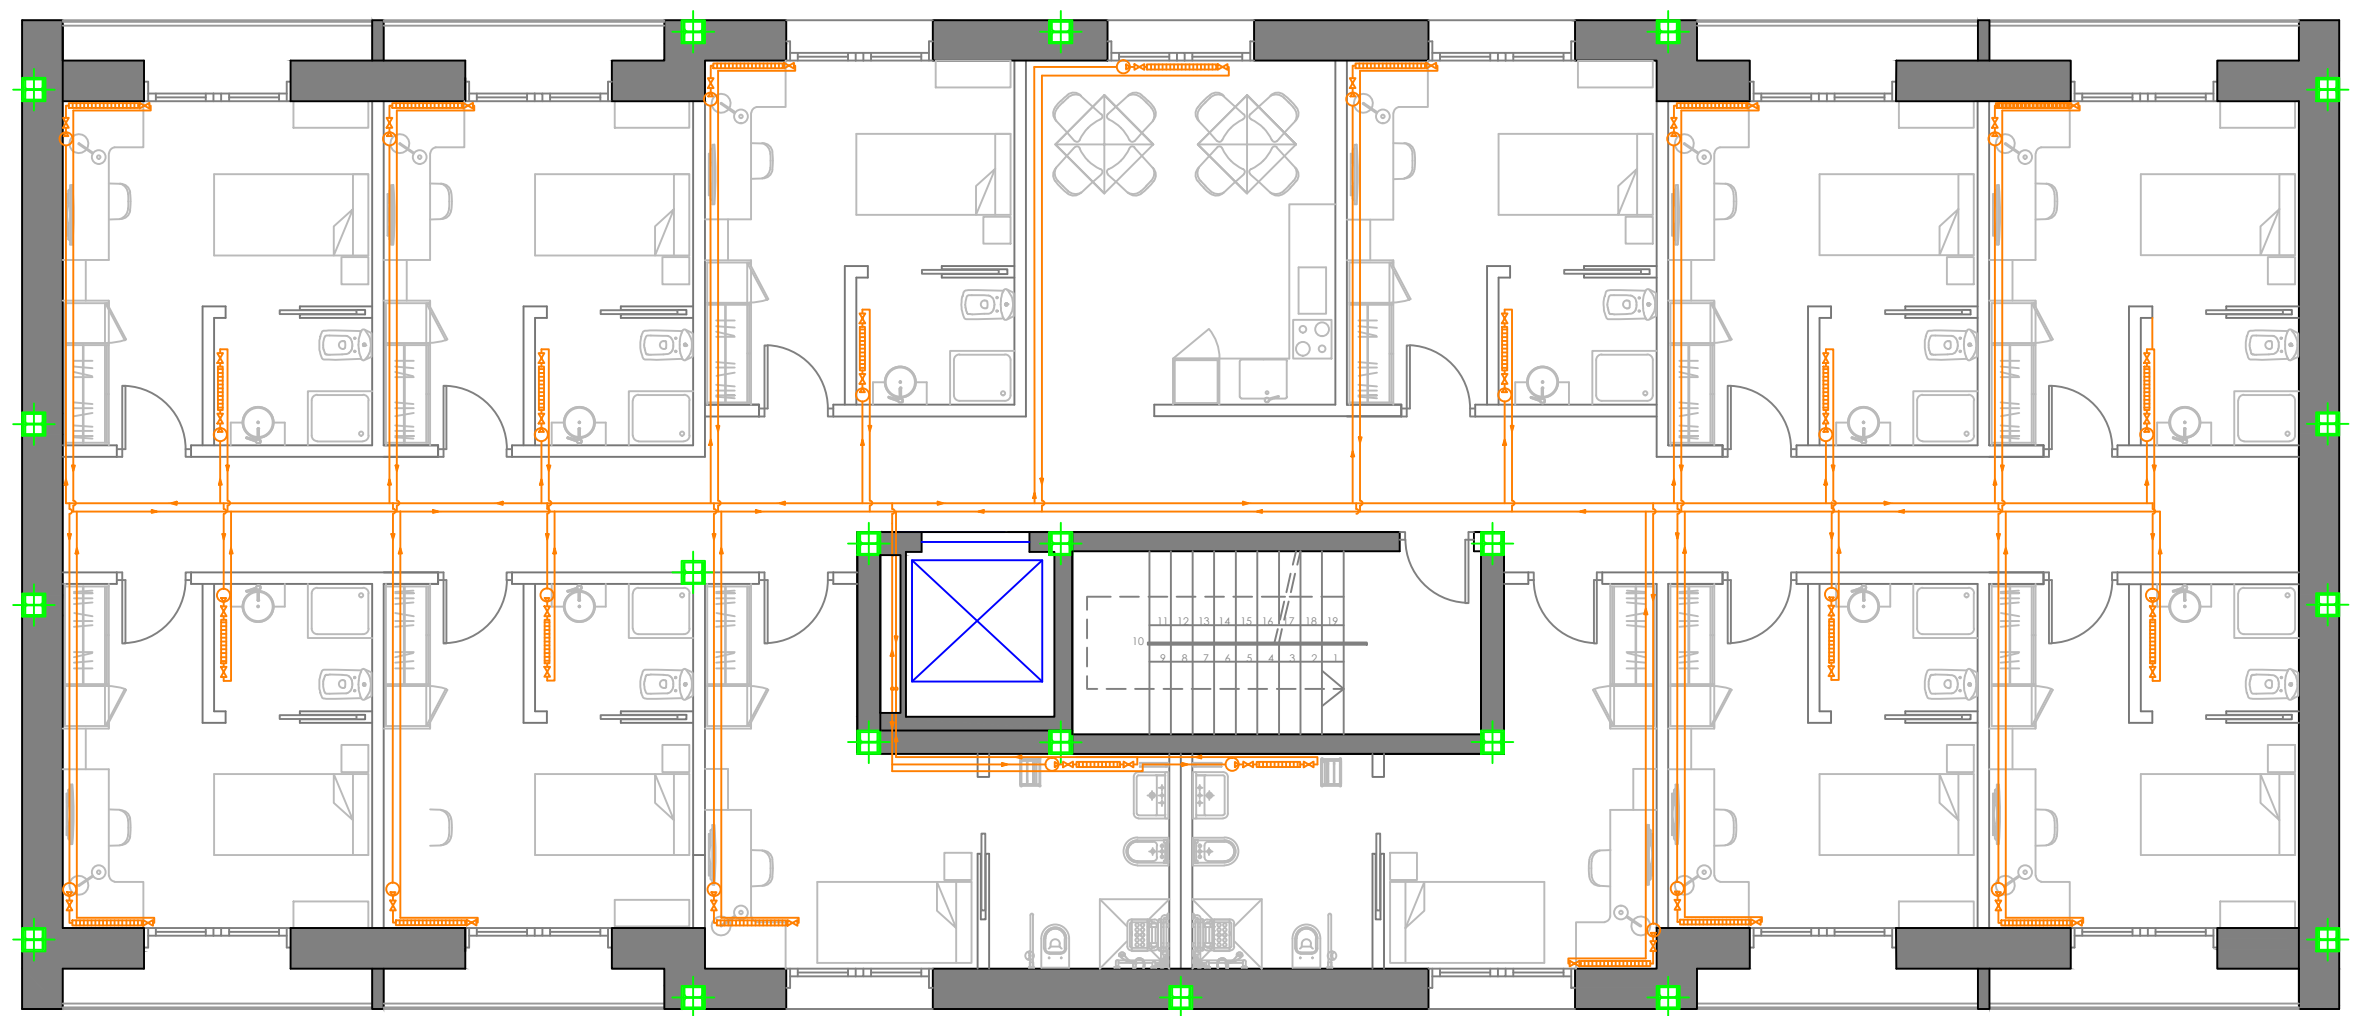


FJÄRRVÄRME AND HEATING INSTALLATION LEGEND

	Supply connection (different installations/colours)
	Stopcock (different installations/colours)
	Flow direction (different installations/colours)
	Heat exchanger
	Fjärrvärme supplying pipe
	Fjärrvärme return pipe
	Temperature regulator
	Radiator

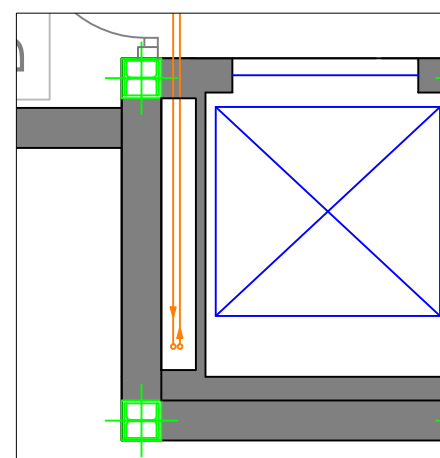


SERVICES RISER DETAIL

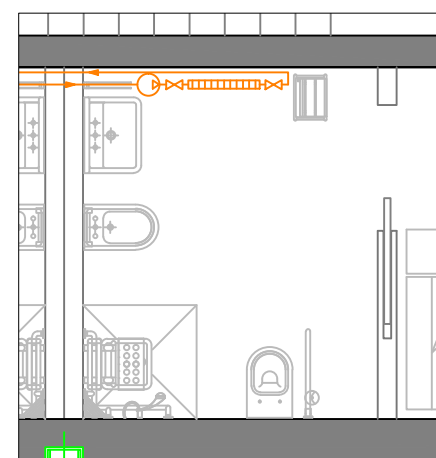









BATHROOM DETAIL

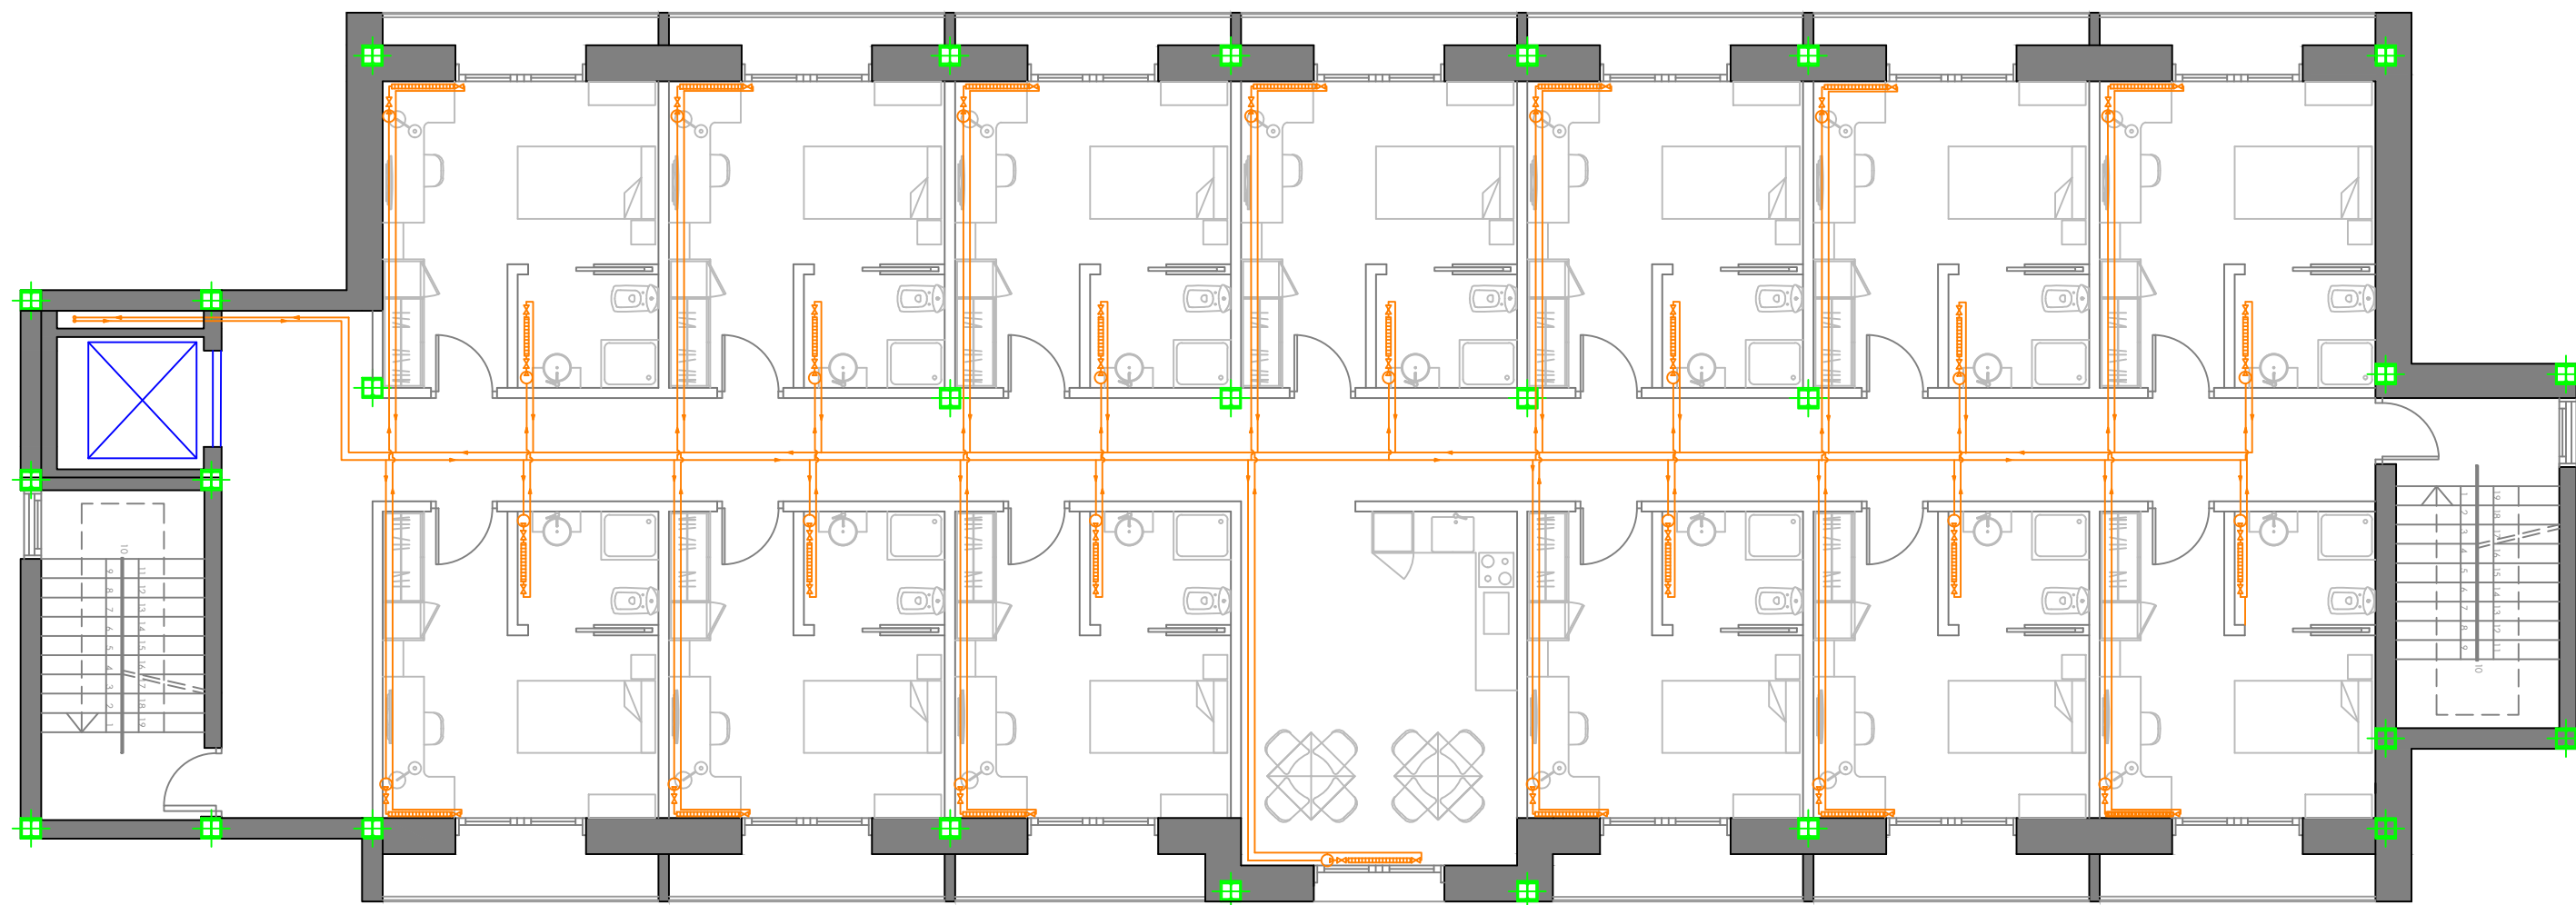


ATHLETE RESIDENCE NISSAN	12/06/2013
HEATING INSTALLATION DRAWINGS: SECOND FLOOR, BUILDING C	SCALE 1:100
FARAKOS RICÓS, ANDREAS PÉREZ ESCRIBANO, EDUARDO	9.7

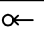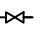


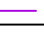FJÄRRVÄRME AND HEATING INSTALLATION LEGEND

	Supply connection (different installations/colours)
	Stopcock (different installations/colours)
	Flow direction (different installations/colours)
	Heat exchanger
	Fjärrvärme supplying pipe
	Fjärrvärme return pipe
	Temperature regulator
	Radiator

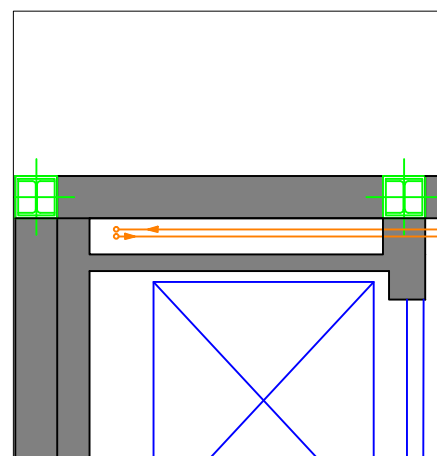


SERVICES RISER DETAIL

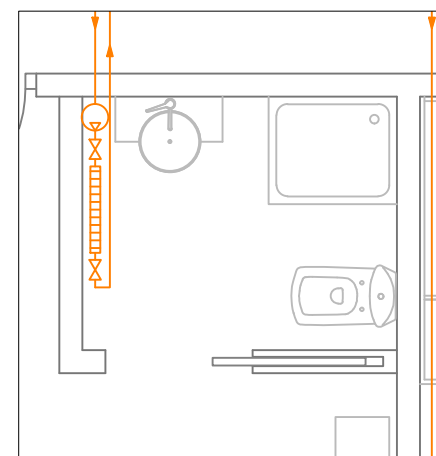

BATHROOM DETAIL




ATHLETE RESIDENCE NISSAN	12/06/2013
HEATING INSTALLATION DRAWINGS: SECOND FLOOR, BUILDING D	SCALE 1:100
FARAKOS RICÓS, ANDREAS PÉREZ ESCRIBANO, EDUARDO	9.8

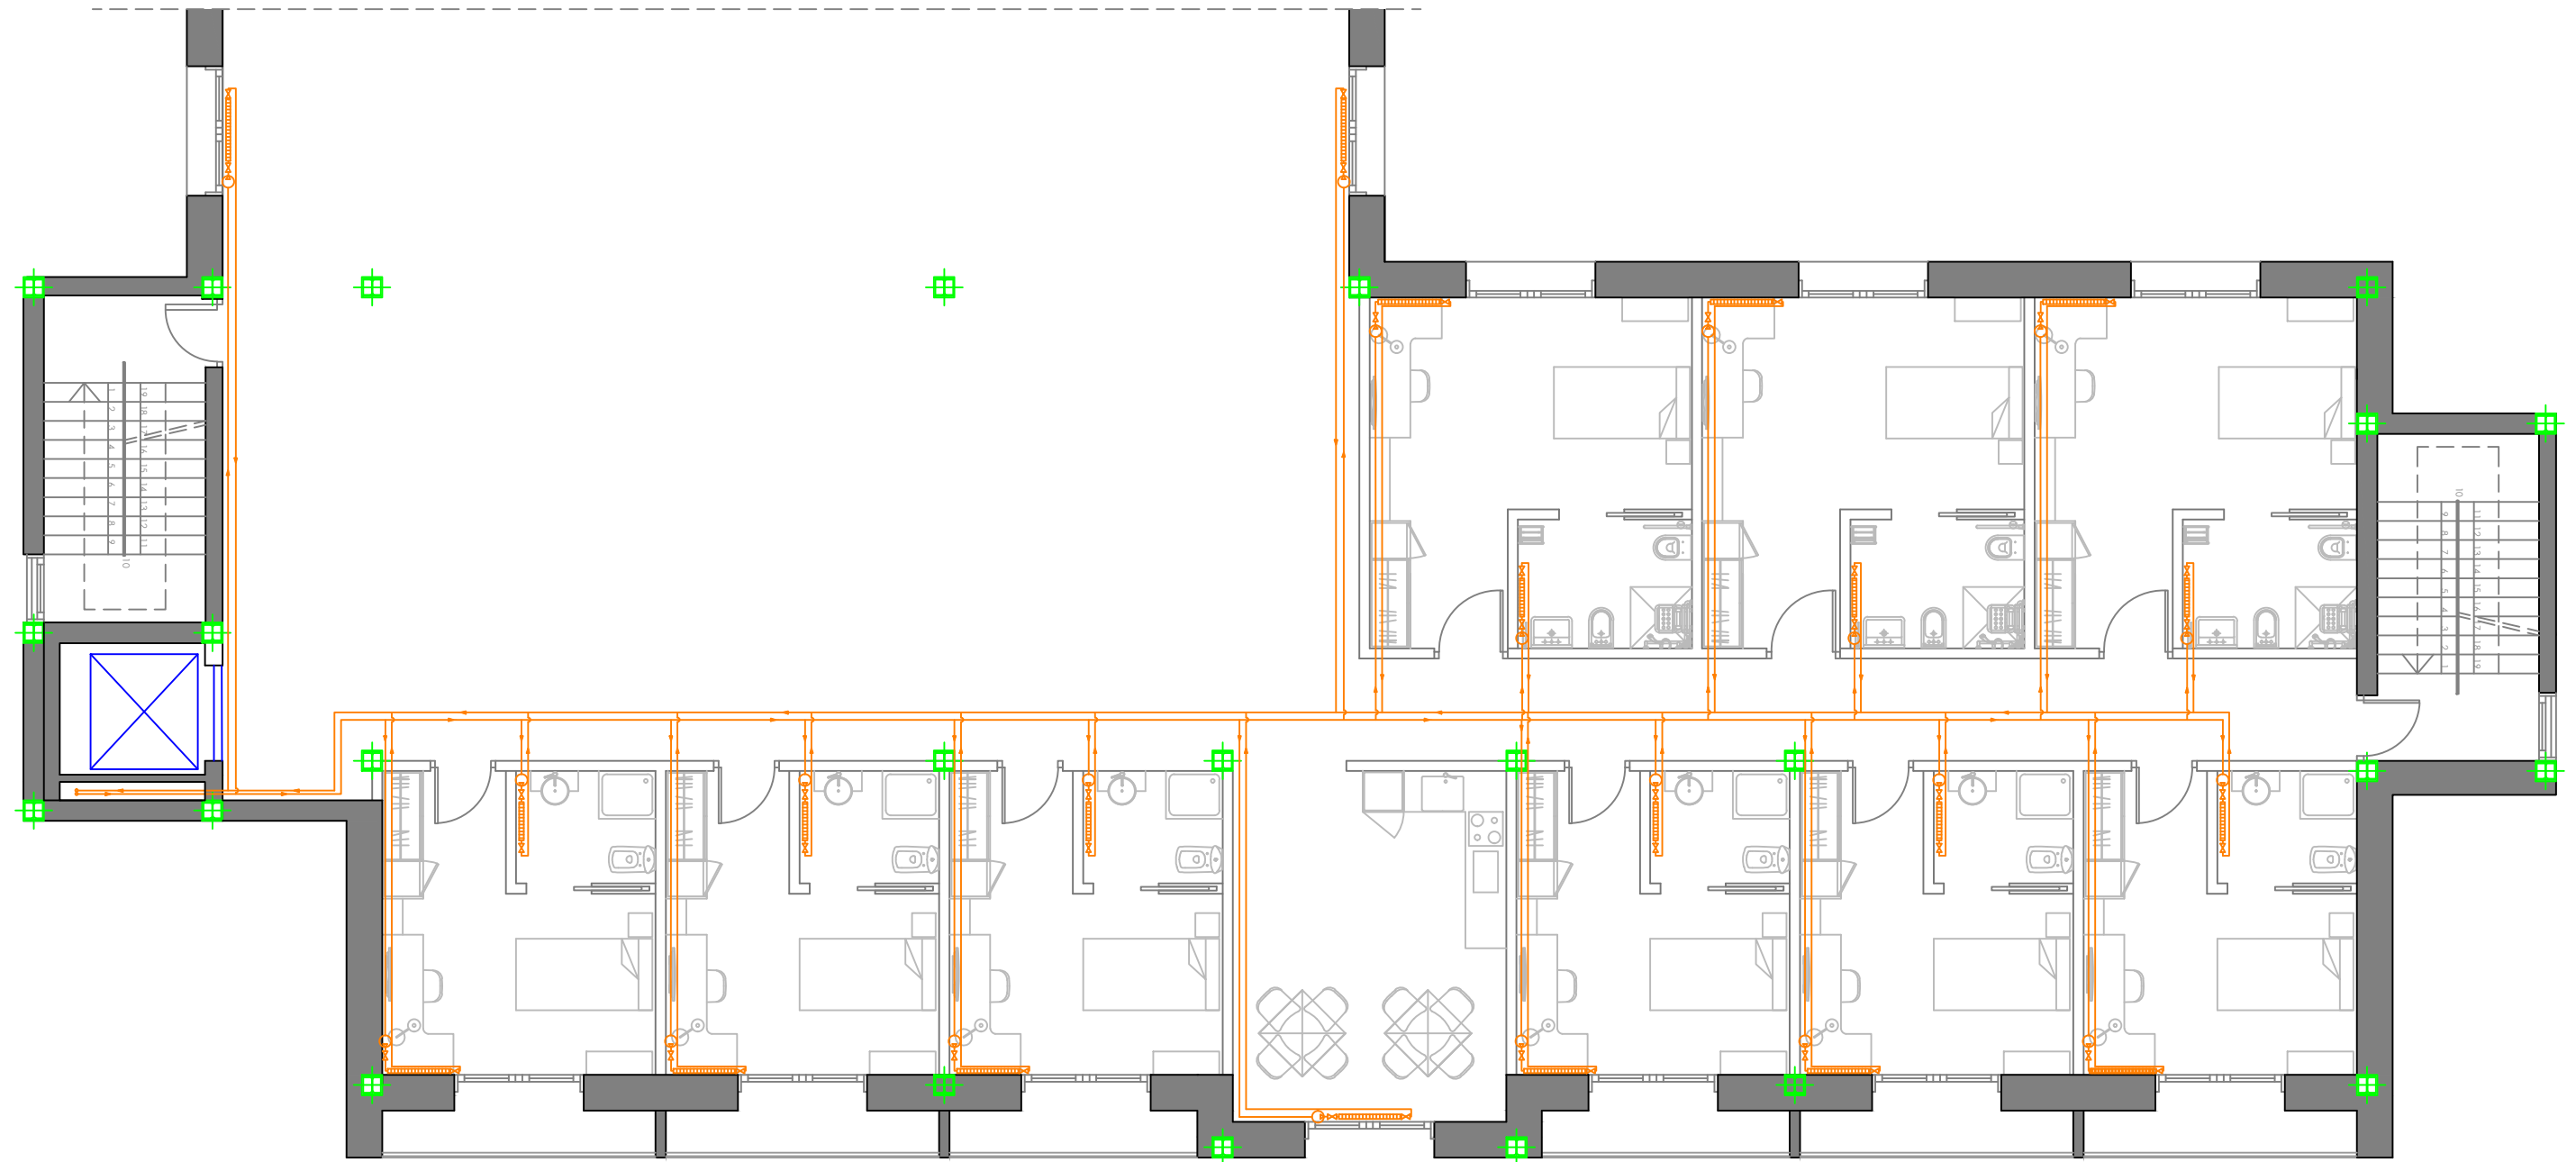


FJÄRRVÄRME AND HEATING INSTALLATION LEGEND

	Supply connection (different installations/colours)
	Stopcock (different installations/colours)
	Flow direction (different installations/colours)
	Heat exchanger
	Fjärrvärme supplying pipe
	Fjärrvärme return pipe
	Temperature regulator
	Radiator

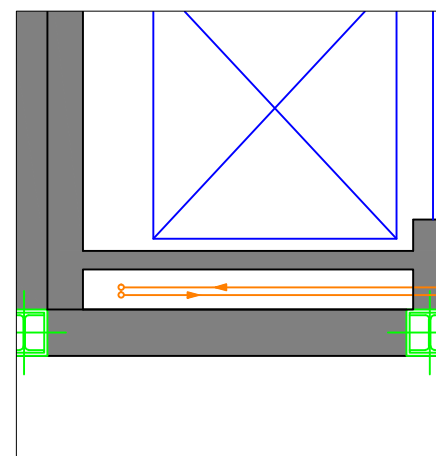


SERVICES RISER DETAIL

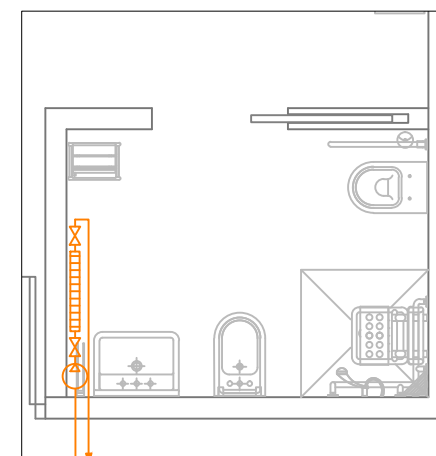







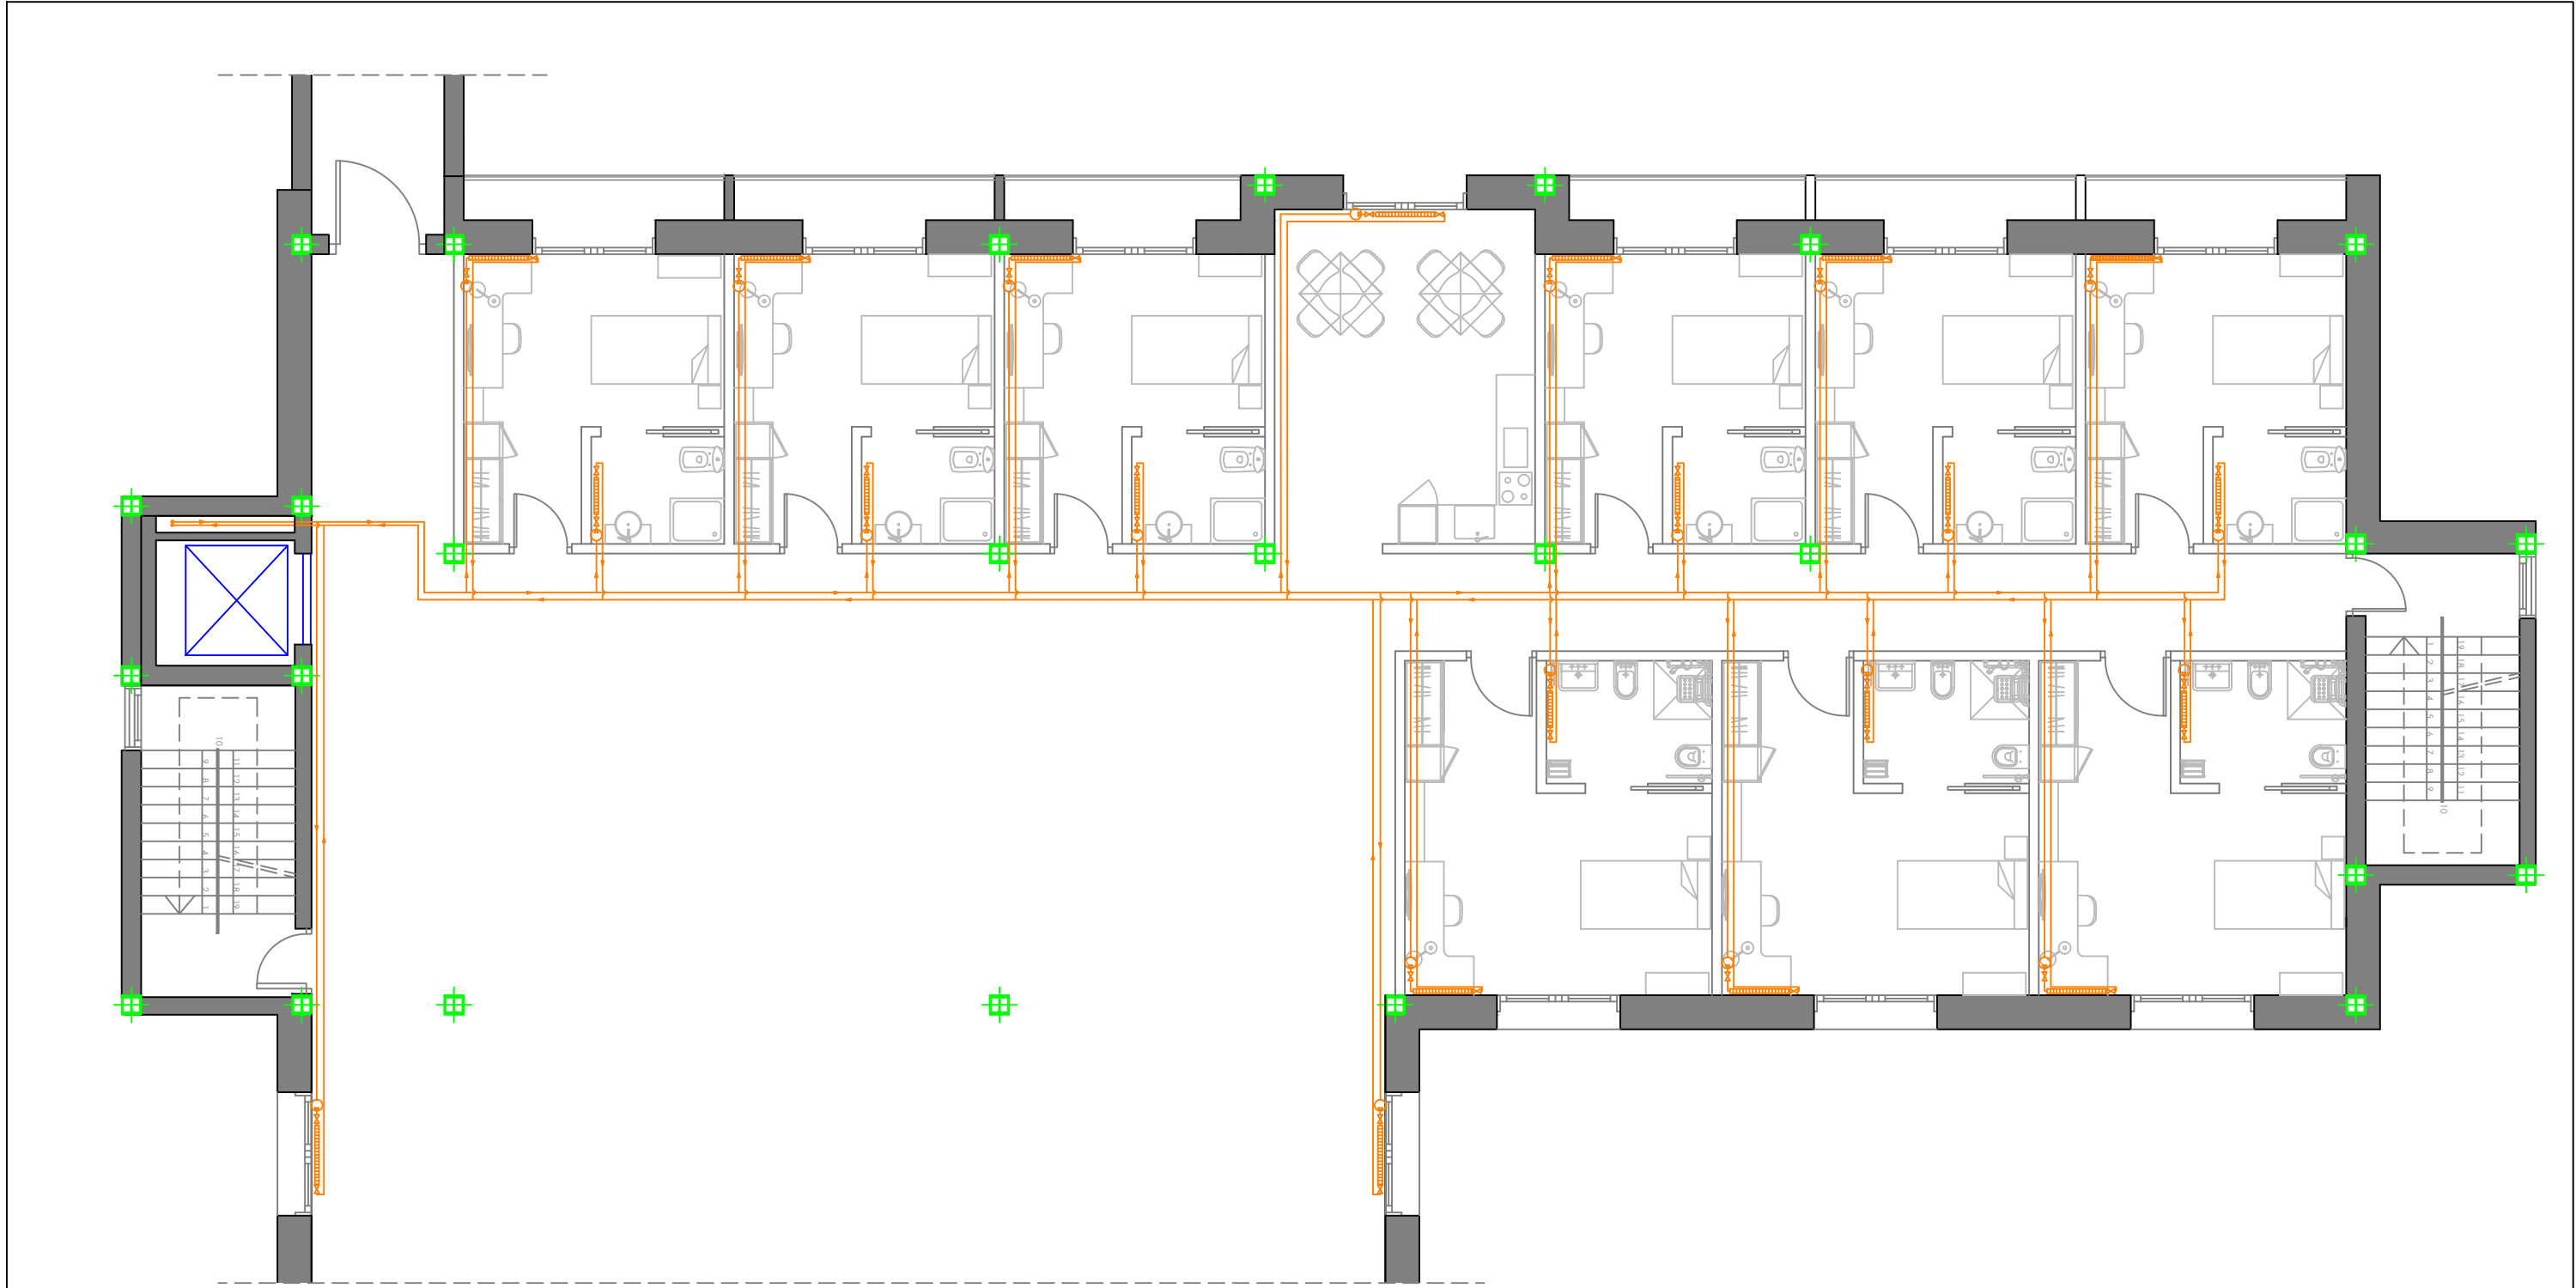

BATHROOM DETAIL

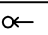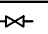


ATHLETE RESIDENCE NISSAN	12/06/2013
HEATING INSTALLATION DRAWINGS: THIRD FLOOR, BUILDING A	SCALE 1:100
FARAKOS RICÓS, ANDREAS PÉREZ ESCRIBANO, EDUARDO	9.9




FJÄRRVÄRME AND HEATING INSTALLATION LEGEND

	Supply connection (differeents installations/colours)
	Stopcock (differeents installations/colours)
	Flow direction (differeents installations/colours)
	Heat exchanger
	Fjärrvärme supplying pipe
	Fjärrvärme return pipe
	Temperture regulator
	Radiator

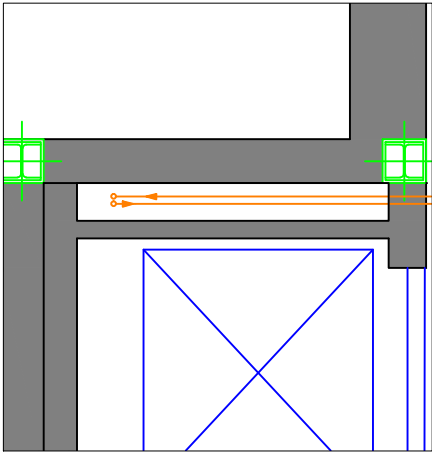


SERVICES RISER DETAIL

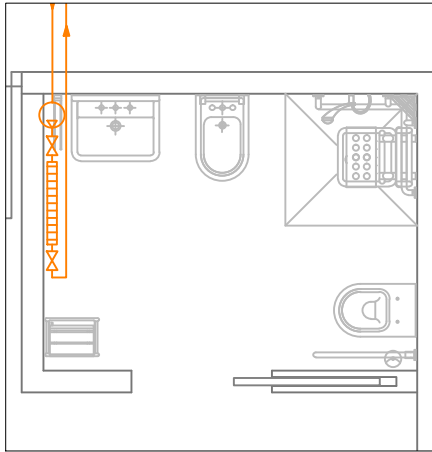

BATHROOM DETAIL




ATHLETE RESIDENCE NISSAN	12/06/2013
HEATING INSTALLATION DRAWINGS: THIRD FLOOR, BUILDING B	SCALE 1:100
FARAKOS RICÓS, ANDREAS PÉREZ ESCRIBANO, EDUARDO	9.10

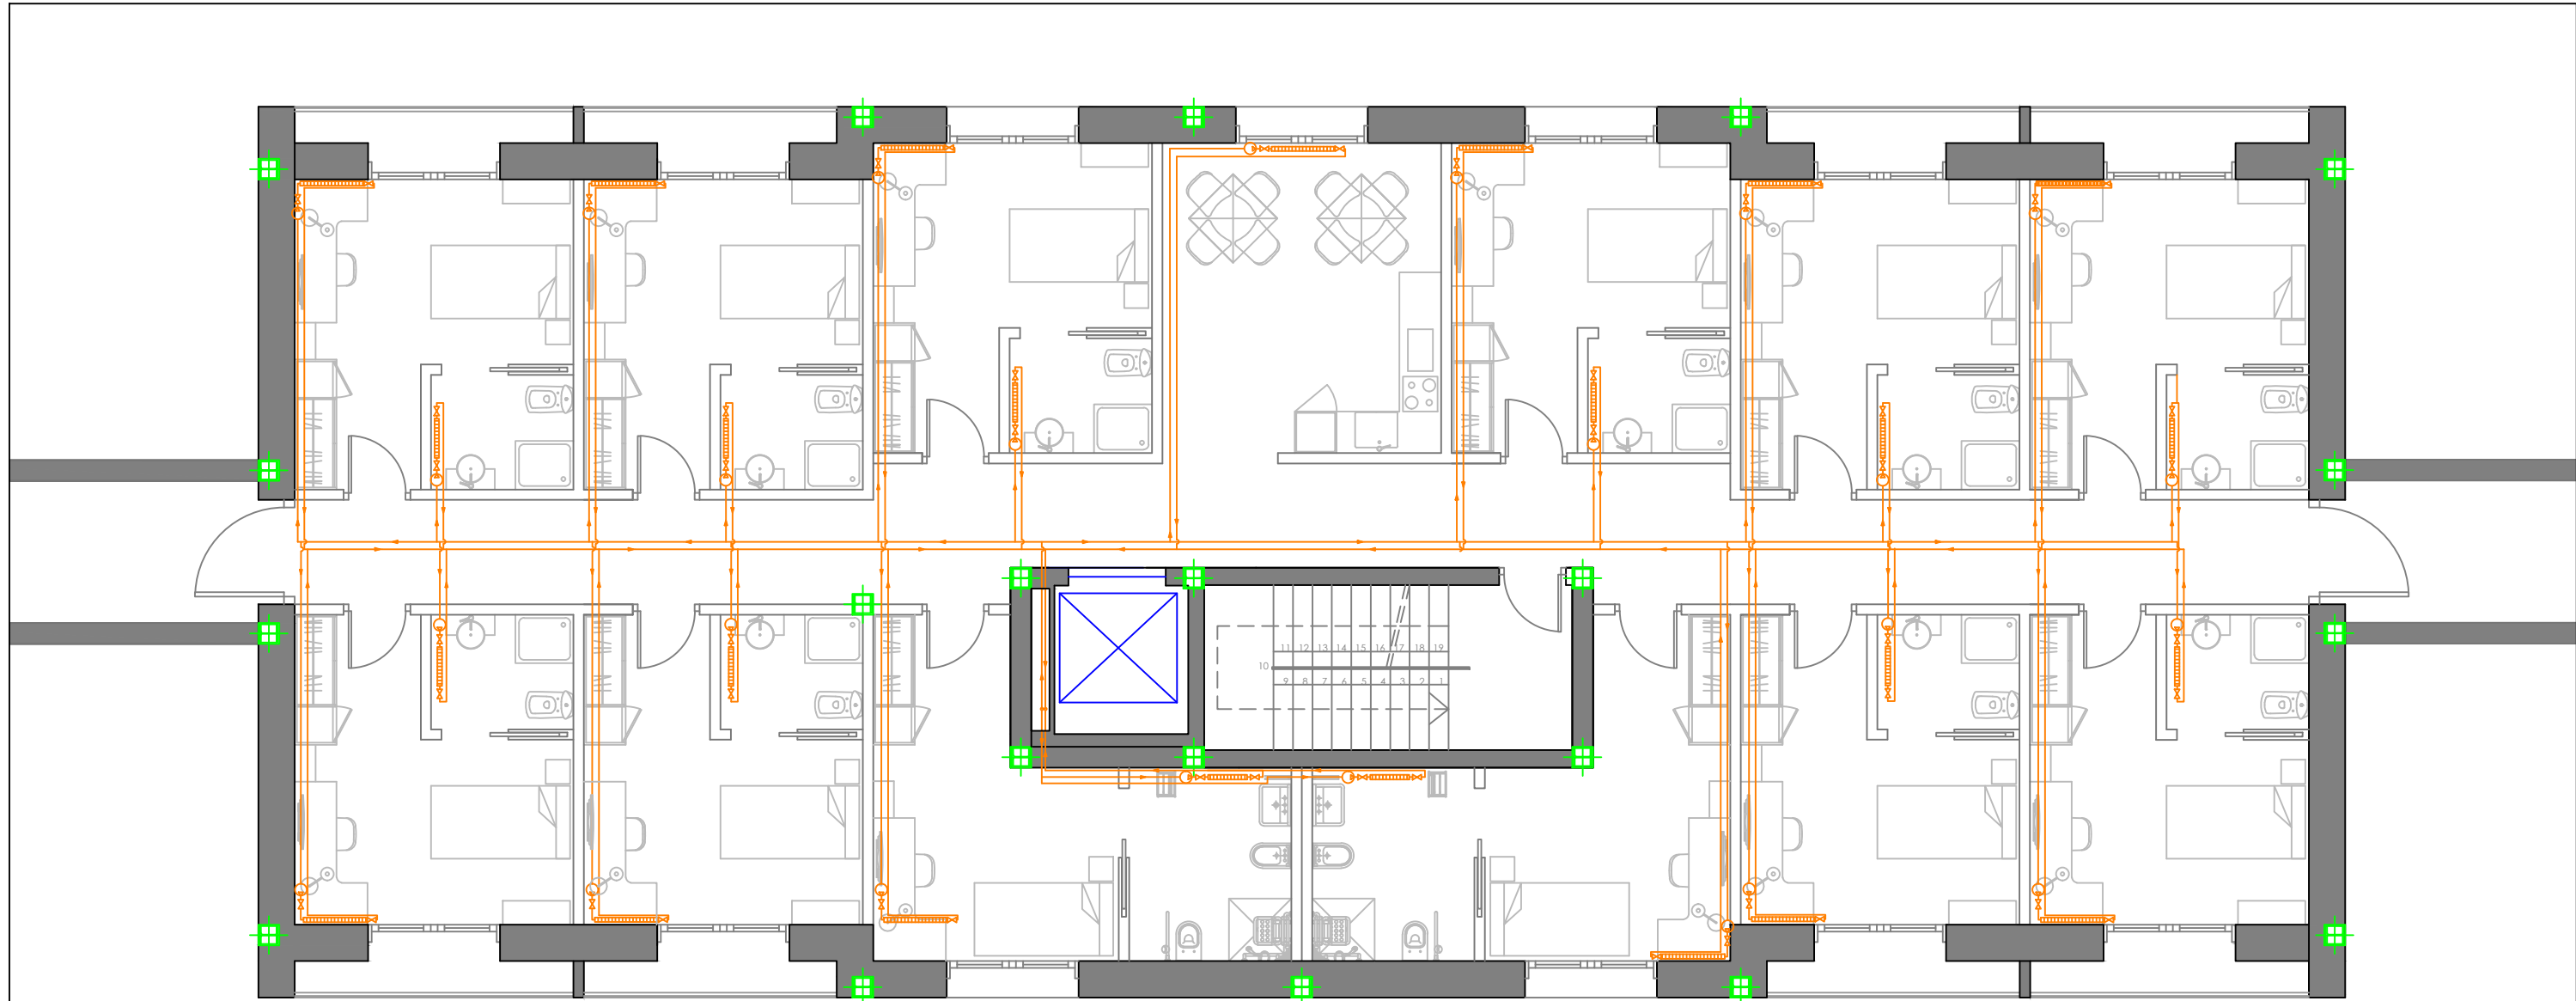


FJÄRRVÄRME AND HEATING INSTALLATION LEGEND

	Supply connection (different installations/colours)
	Stopcock (different installations/colours)
	Flow direction (different installations/colours)
	Heat exchanger
	Fjärrvärme supplying pipe
	Fjärrvärme return pipe
	Temperature regulator
	Radiator

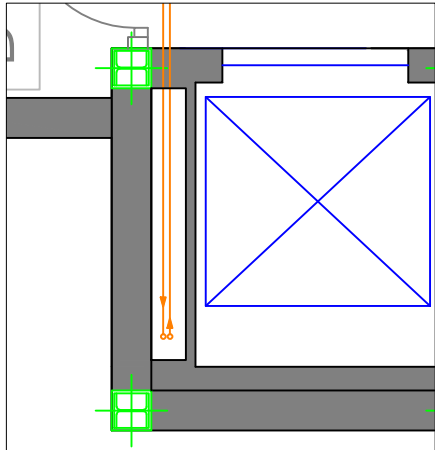


SERVICES RISER DETAIL

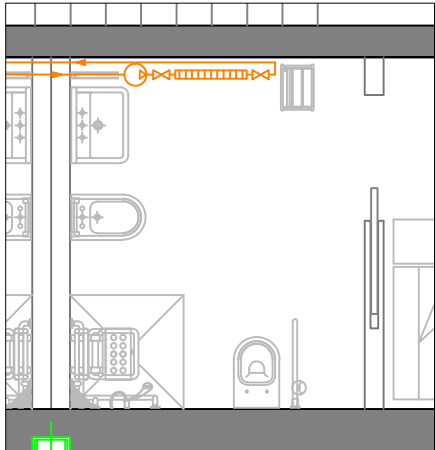

BATHROOM DETAIL




ATHLETE RESIDENCE NISSAN	12/06/2013
HEATING INSTALLATION DRAWINGS: THIRD FLOOR, BUILDING C	SCALE 1:100
FARAKOS RICÓS, ANDREAS PÉREZ ESCRIBANO, EDUARDO	9.11

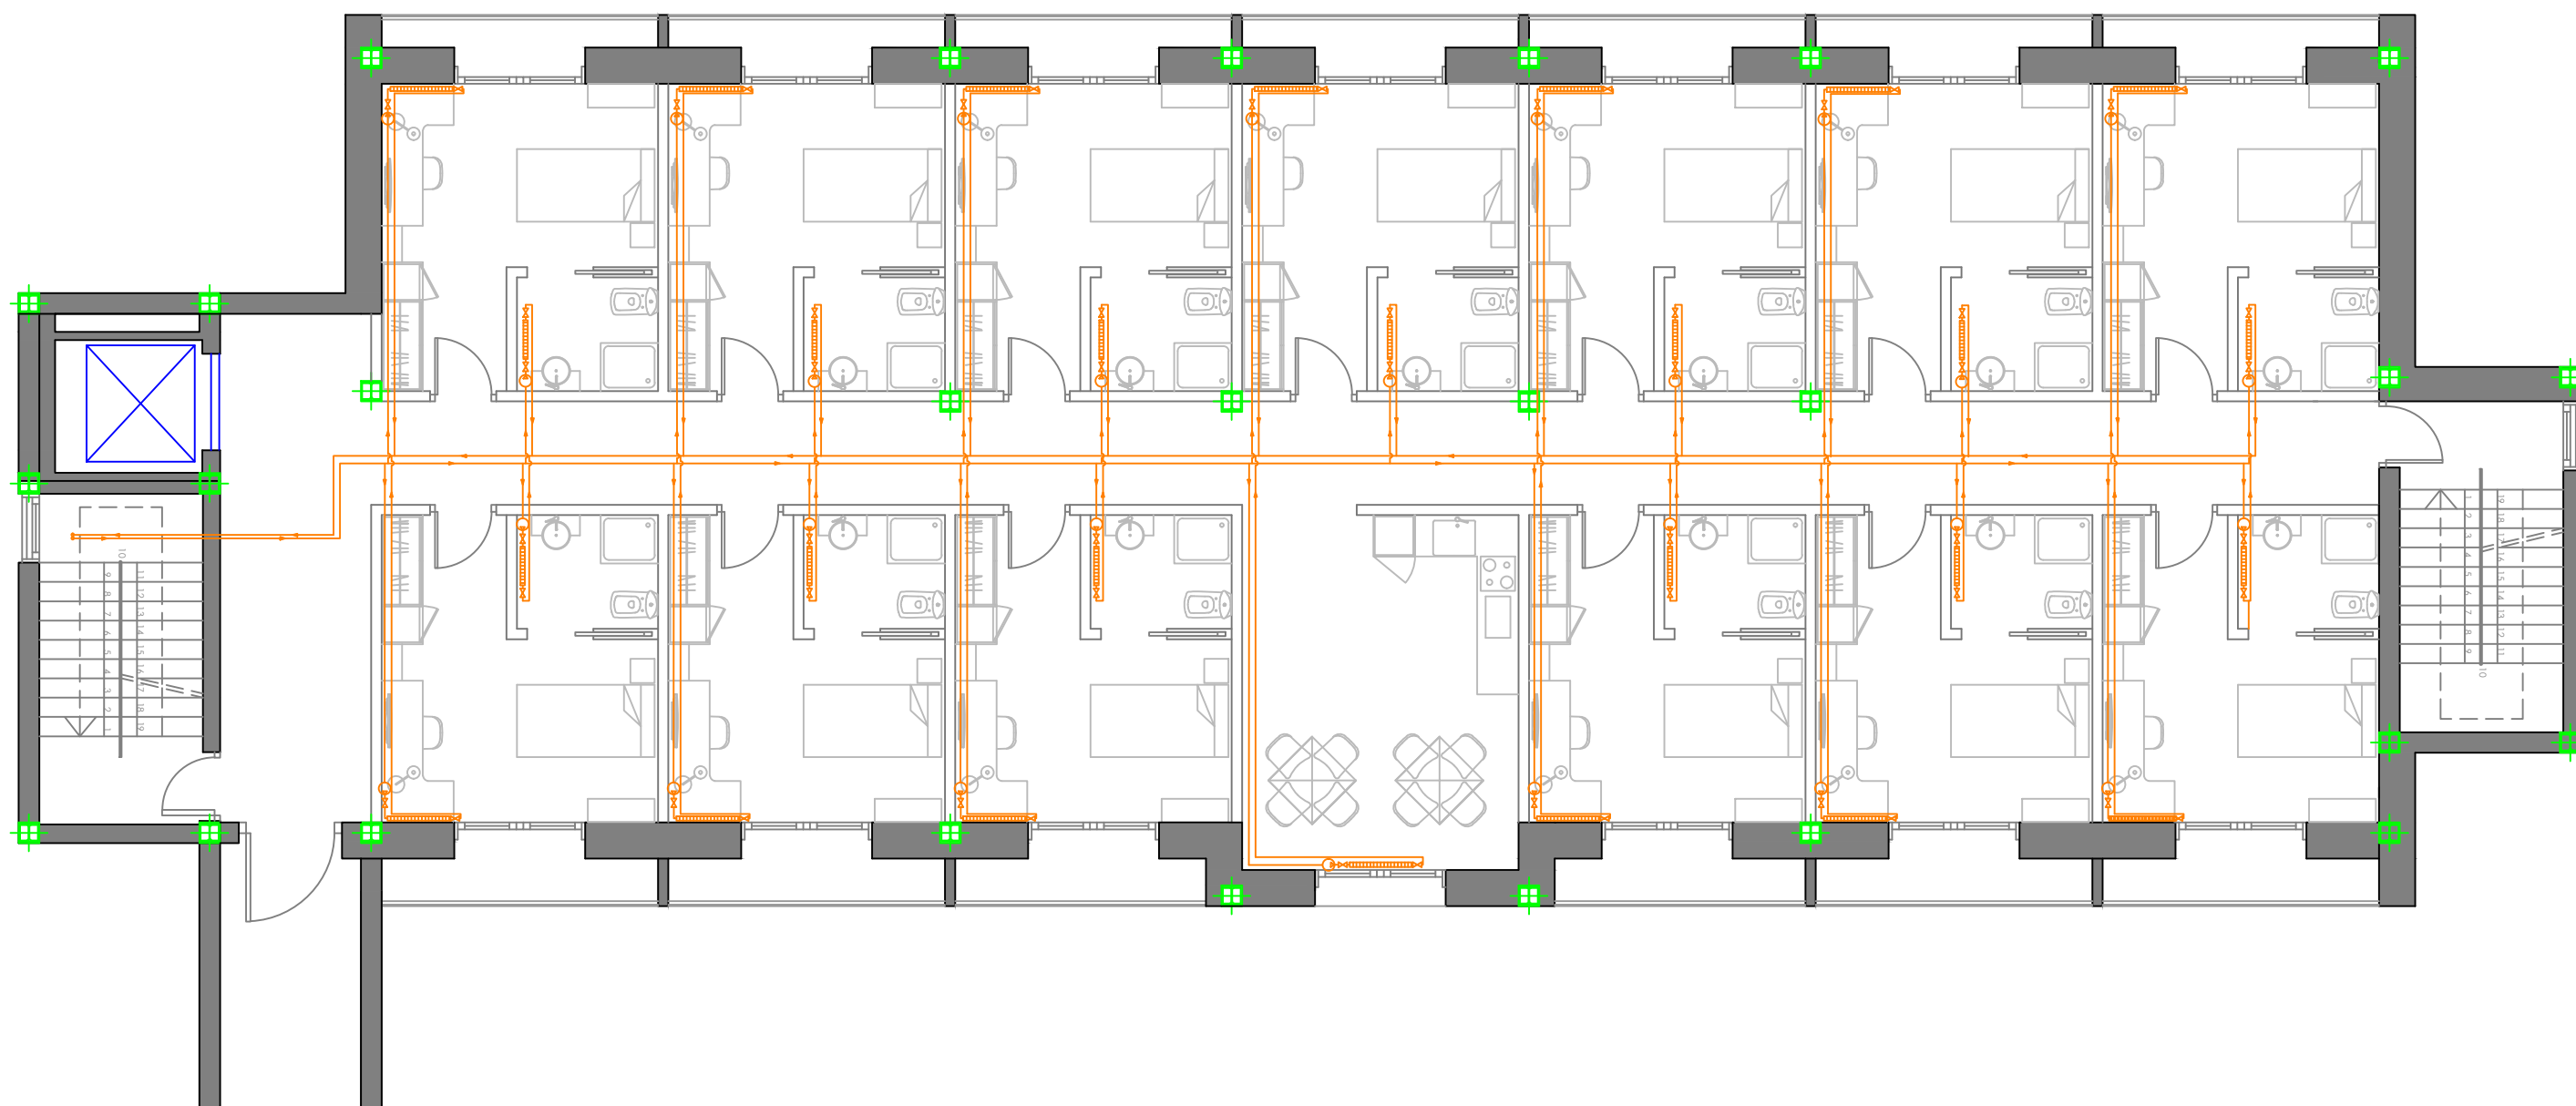


FJÄRRVÄRME AND HEATING INSTALLATION LEGEND

α-	Supply connection (diffrents installations/colours)
⌵	Stopcock (diffrents installations/colours)
➔	Flow direction (diffrents installations/colours)
	Heat exchanger
—	Fjärrvärme supplying pipe
—	Fjärrvärme return pipe
⊙	Temperture regulator
	Radiator

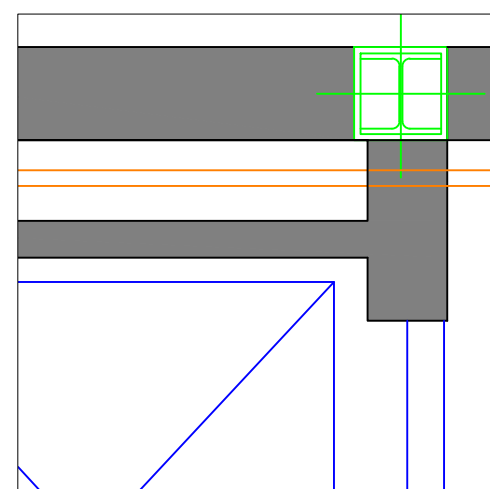


SERVICES RISER DETAIL

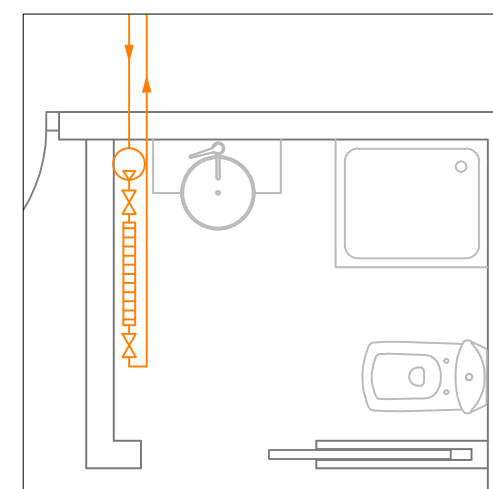


BATHROOM DETAIL




ATHLETE RESIDENCE NISSAN	12/06/2013
HEATING INSTALLATION DRAWINGS: THIRD FLOOR, BUILDING D	SCALE 1:100
FARAKOS RICÓS, ANDREAS PÉREZ ESCRIBANO, EDUARDO	9.12

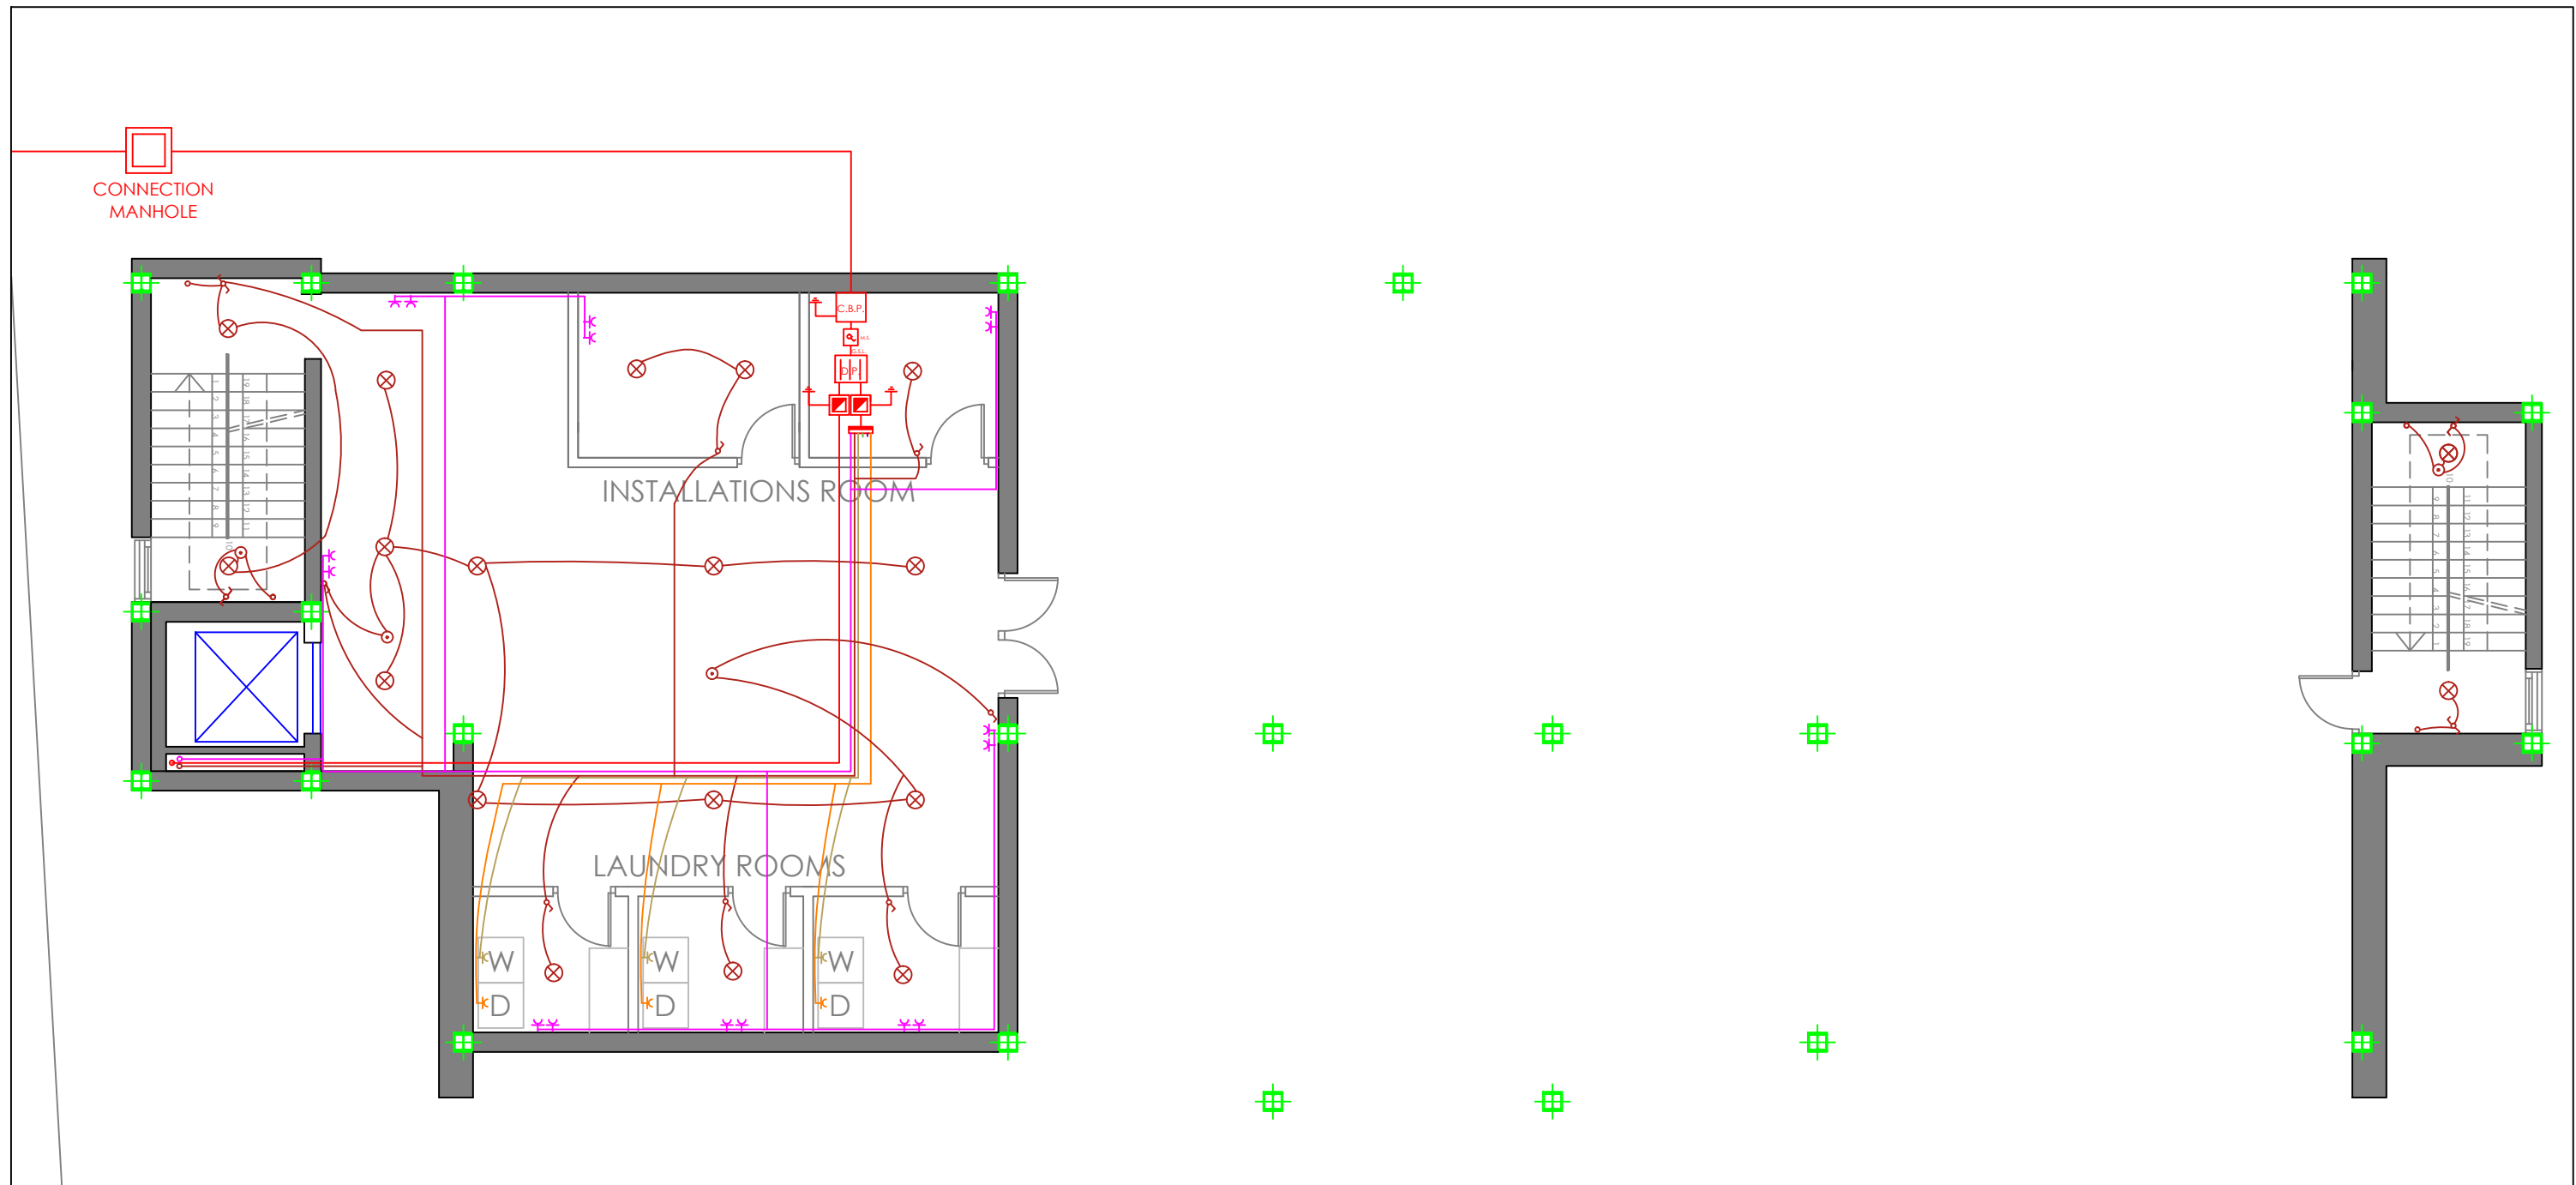

ELECTRICITY LEGEND			
	Main housing control panel		Light point
	Distribution box		Switch
	Electricity meter		Waterproof switch
	Ground electricity line		Commutated switch
	General use outlet circuit		Movement detector
	Lighting outlet circuit		Outlet 16A
	Dryer machine outlet circuit		Waterproof outlet
	Kitchen outlet circuit		Kitchen outlet 25A
	Oven outlet circuit		Telephone outlet
	Washing machine/dishwasher		Extractor hood with switch
	Light point		Television outlet

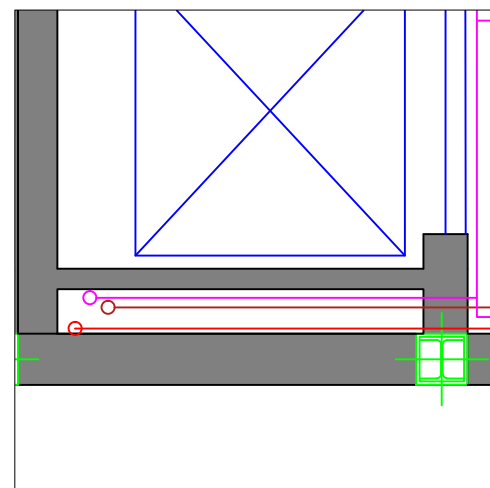


SERVICES RISER DETAIL

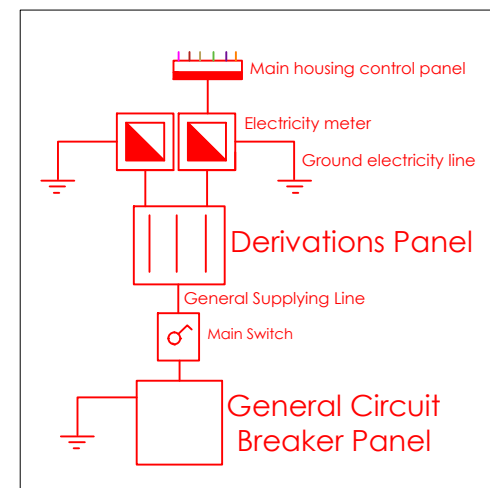


INSTALLATION ROOM DETAIL

	ATHLETE RESIDENCE NISSAN	12/06/2013
	ELECTRICITY INSTALLATION DRAWINGS: FIRST FLOOR, BUILDING A	SCALE 1:100
	FARAKOS RICÓS, ANDREAS PÉREZ ESCRIBANO, EDUARDO	10.1

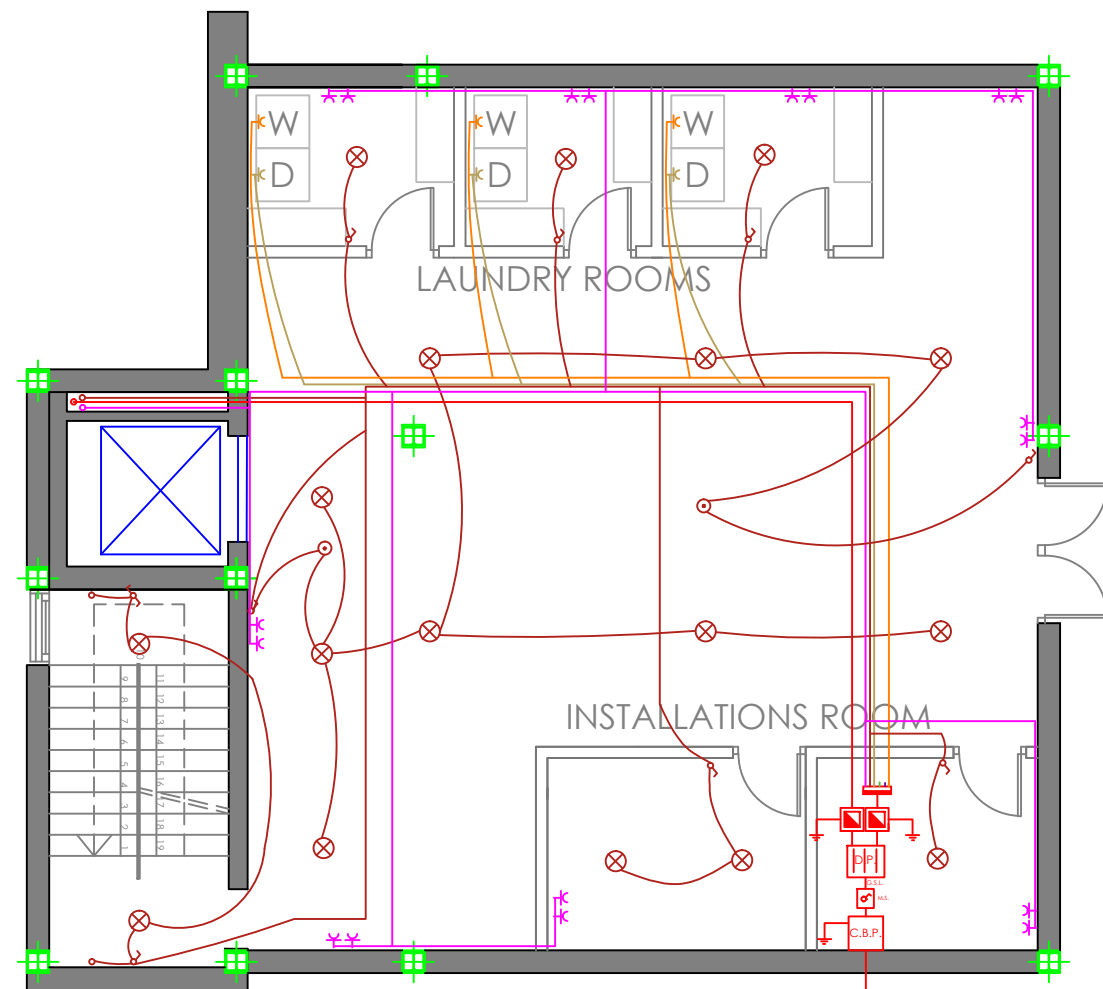


CONNECTION
MANHOLE


ELECTRICITY LEGEND			
	Main housing control panel		Light point
	Distribution box		Switch
	Electricity meter		Waterproof switch
	Ground electricity line		Commutated switch
	General use outlet circuit		Movement detector
	Lighting outlet circuit		Outlet 16A
	Dryer machine outlet circuit		Waterproof outlet
	Kitchen outlet circuit		Kitchen outlet 25A
	Oven outlet circuit		Telephone outlet
	Washing machine/dishwasher		Extractor hood with switch
	Light point		Television outlet

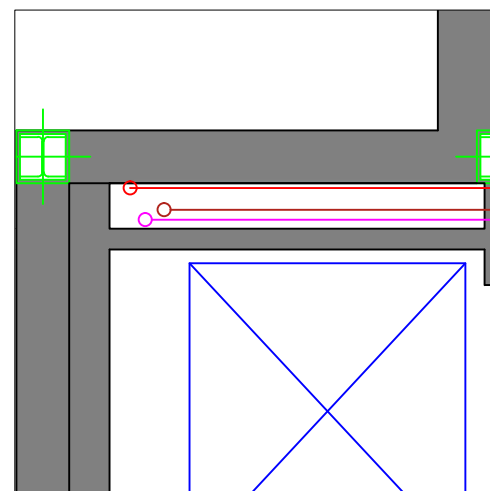


SERVICES RISER DETAIL

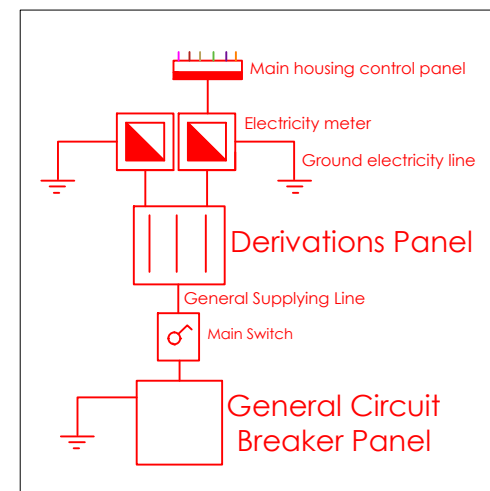

INSTALLATION ROOM DETAIL

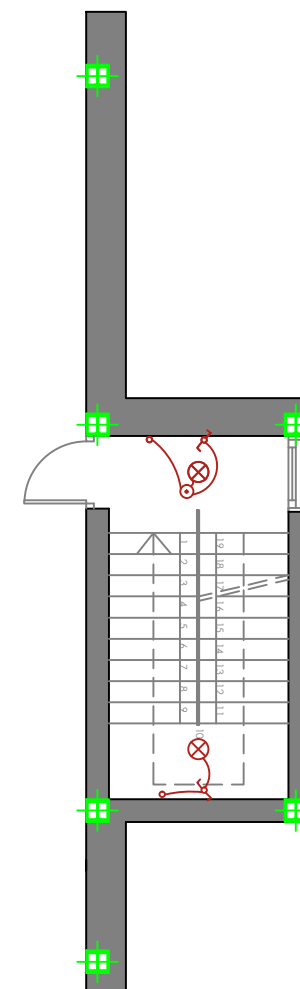


ATHLETE RESIDENCE NISSAN	12/06/2013
ELECTRICITY INSTALLATION DRAWINGS: FIRST FLOOR, BUILDING B	SCALE 1:100
FARAKOS RICÓS, ANDREAS PÉREZ ESCRIBANO, EDUARDO	10.2

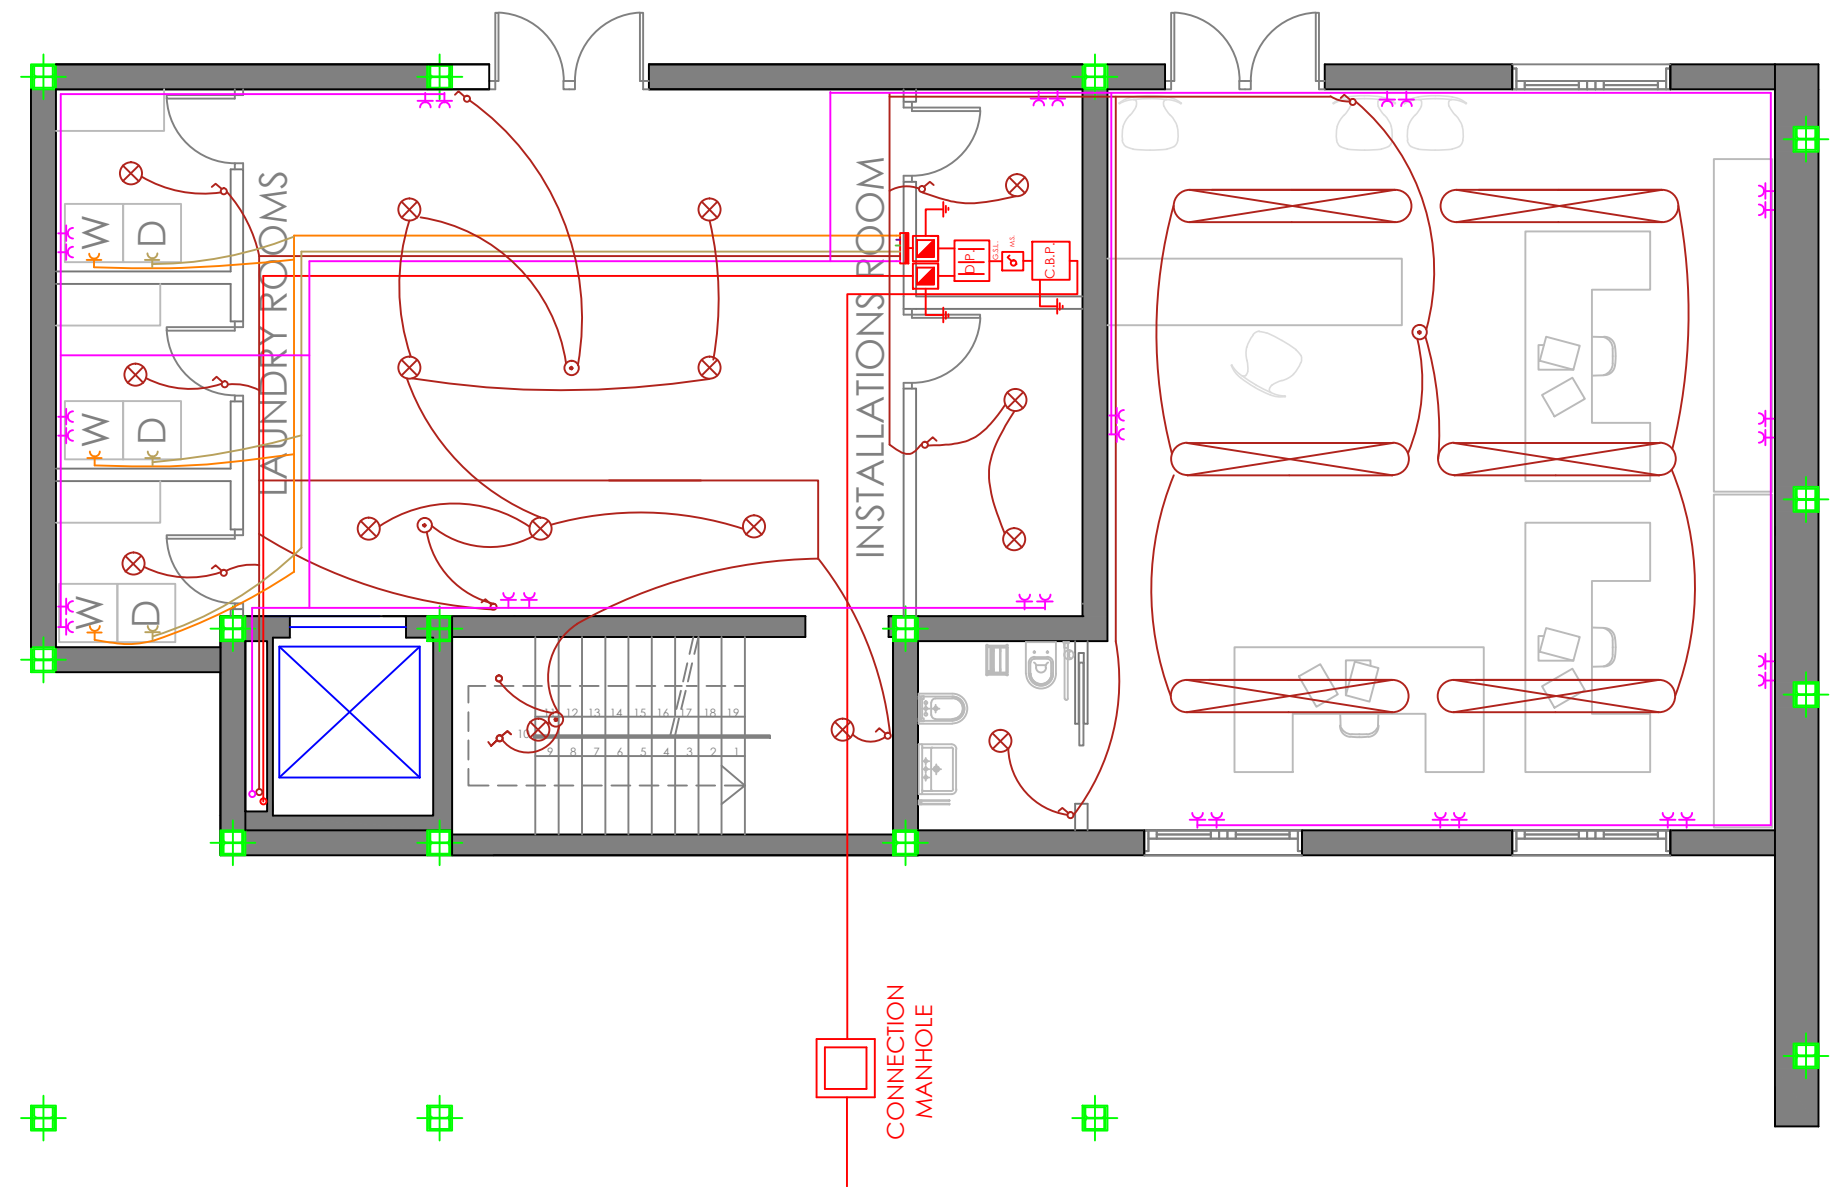


ELECTRICITY LEGEND

	Main housing control panel		Light point
	Distribution box		Switch
	Electricity meter		Waterproof switch
	Ground electricity line		Commutated switch
	General use outlet circuit		Movement detector
	Lighting outlet circuit		Outlet 16A
	Dryer machine outlet circuit		Waterproof outlet
	Kitchen outlet circuit		Kitchen outlet 25A
	Oven outlet circuit		Telephone outlet
	Washing machine/dishwasher		Extractor hood with switch
	Light point		Television outlet

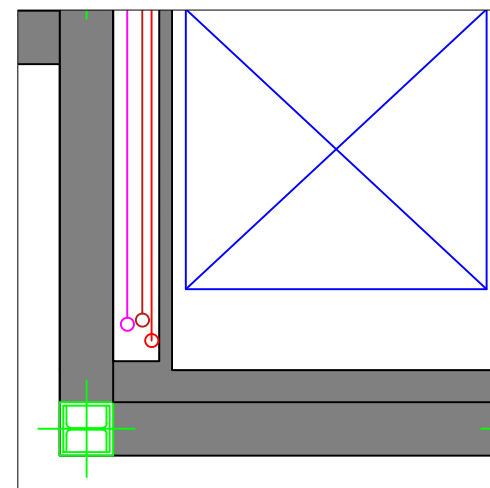


SERVICES RISER DETAIL

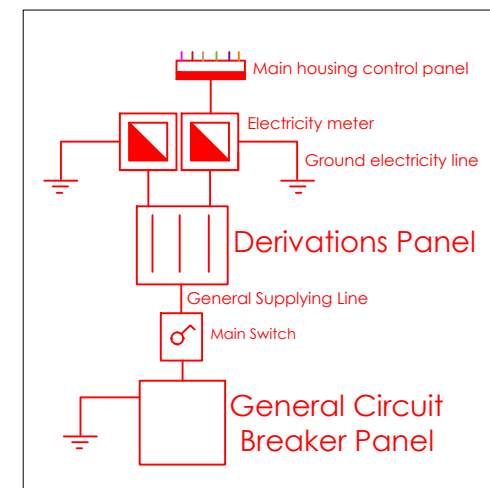

INSTALLATION ROOM DETAIL




ATHLETE RESIDENCE NISSAN	12/06/2013
ELECTRICITY INSTALLATION DRAWINGS: FIRST FLOOR, BUILDING C	SCALE 1:100
FARAKOS RICÓS, ANDREAS PÉREZ ESCRIBANO, EDUARDO	10.3

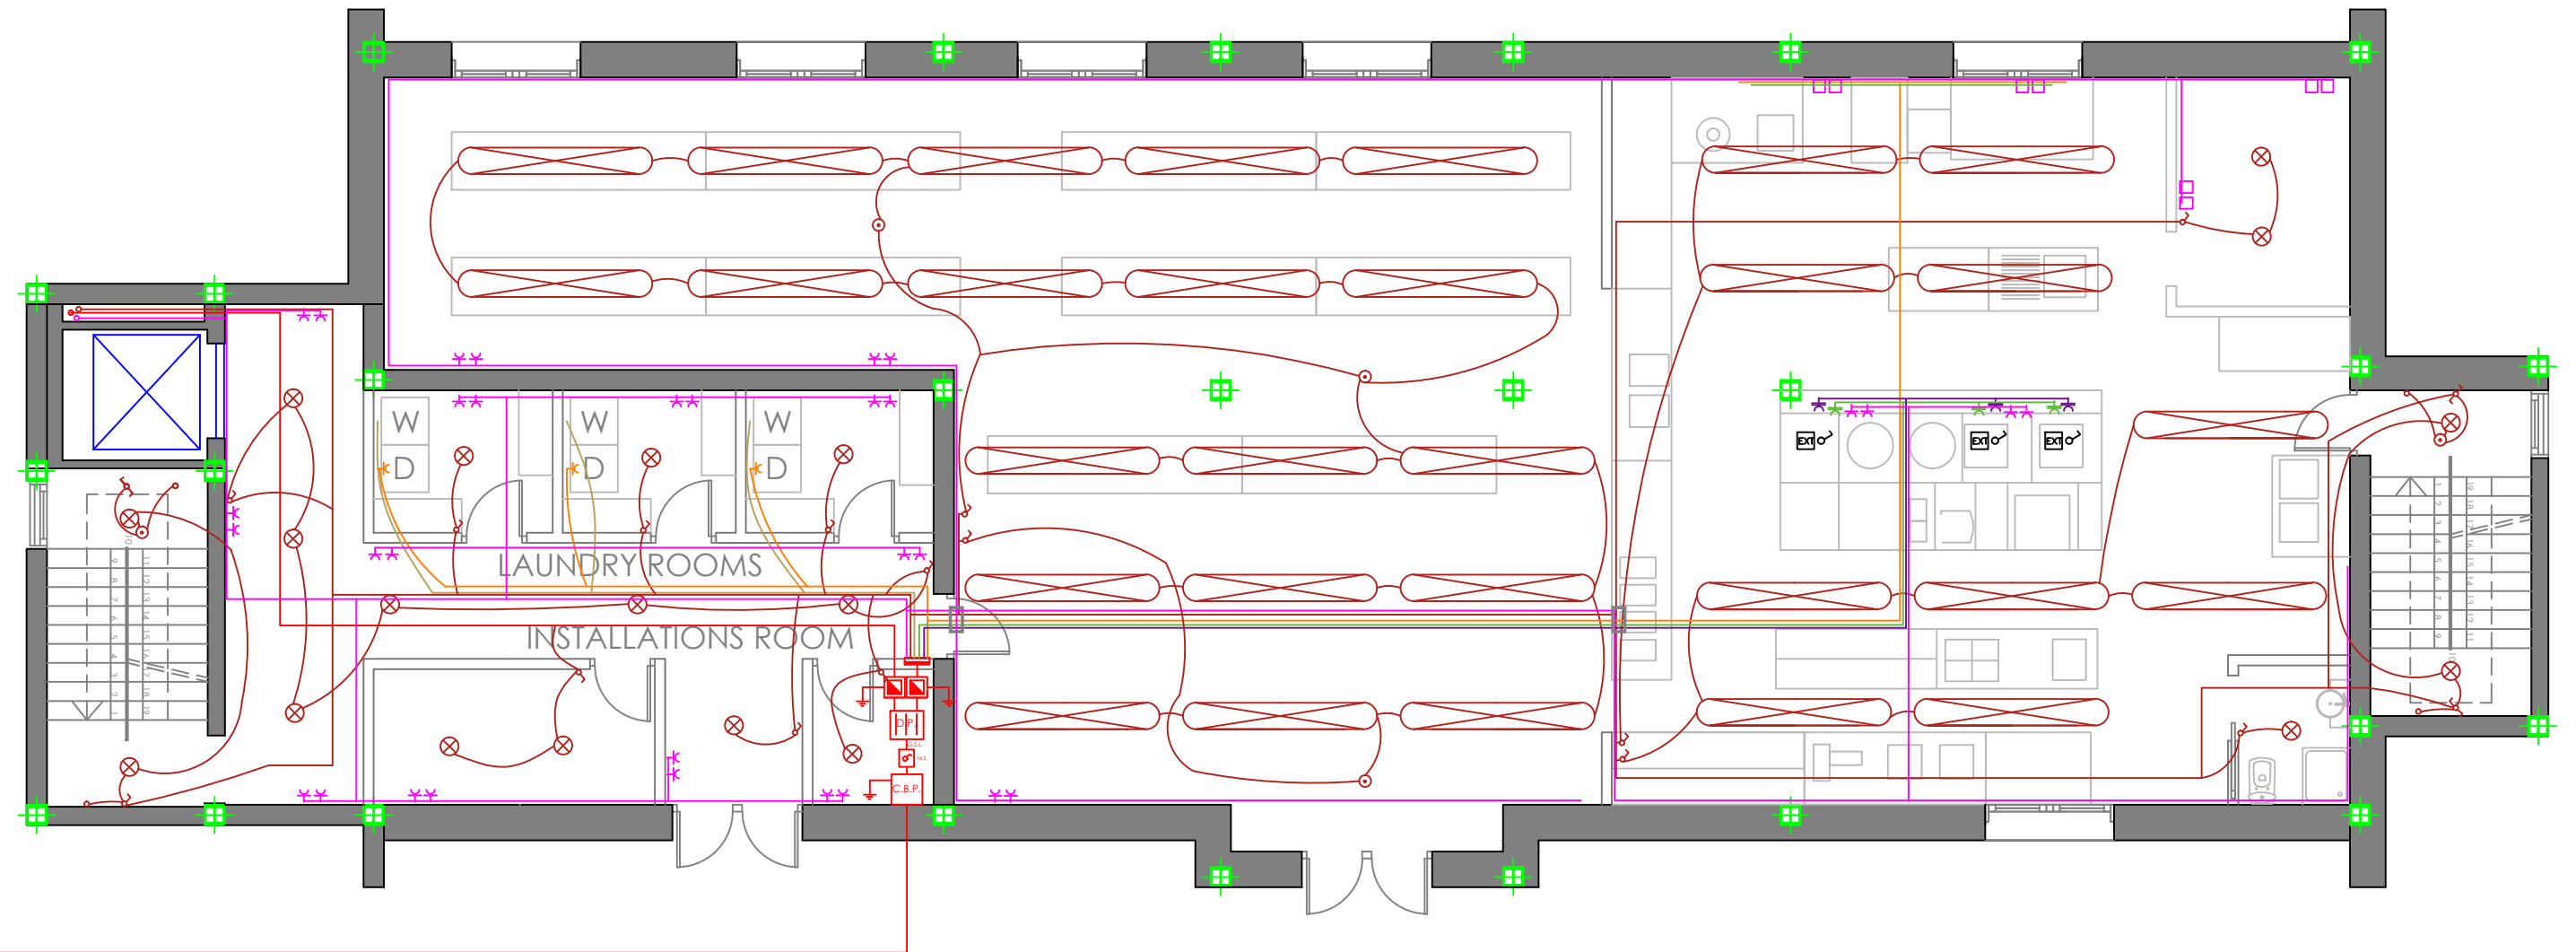


ELECTRICITY LEGEND

	Main housing control panel		Light point
	Distribution box		Switch
	Electricity meter		Waterproof switch
	Ground electricity line		Commutated switch
	General use outlet circuit		Movement detector
	Lighting outlet circuit		Outlet 16A
	Dryer machine outlet circuit		Waterproof outlet
	Kitchen outlet circuit		Kitchen outlet 25A
	Oven outlet circuit		Telephone outlet
	Washing machine/dishwasher		Extractor hood with switch
	Light point		Television outlet

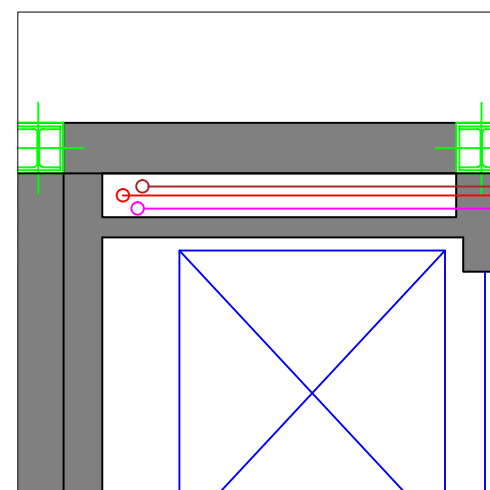


SERVICES RISER DETAIL

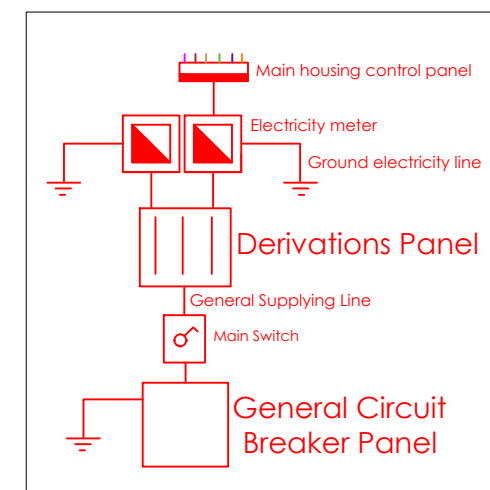

INSTALLATION ROOM DETAIL




ATHLETE RESIDENCE NISSAN	12/06/2013
ELECTRICITY INSTALLATION DRAWINGS: FIRST FLOOR, BUILDING D	SCALE 1:100
FARAKOS RICÓS, ANDREAS PÉREZ ESCRIBANO, EDUARDO	10.4

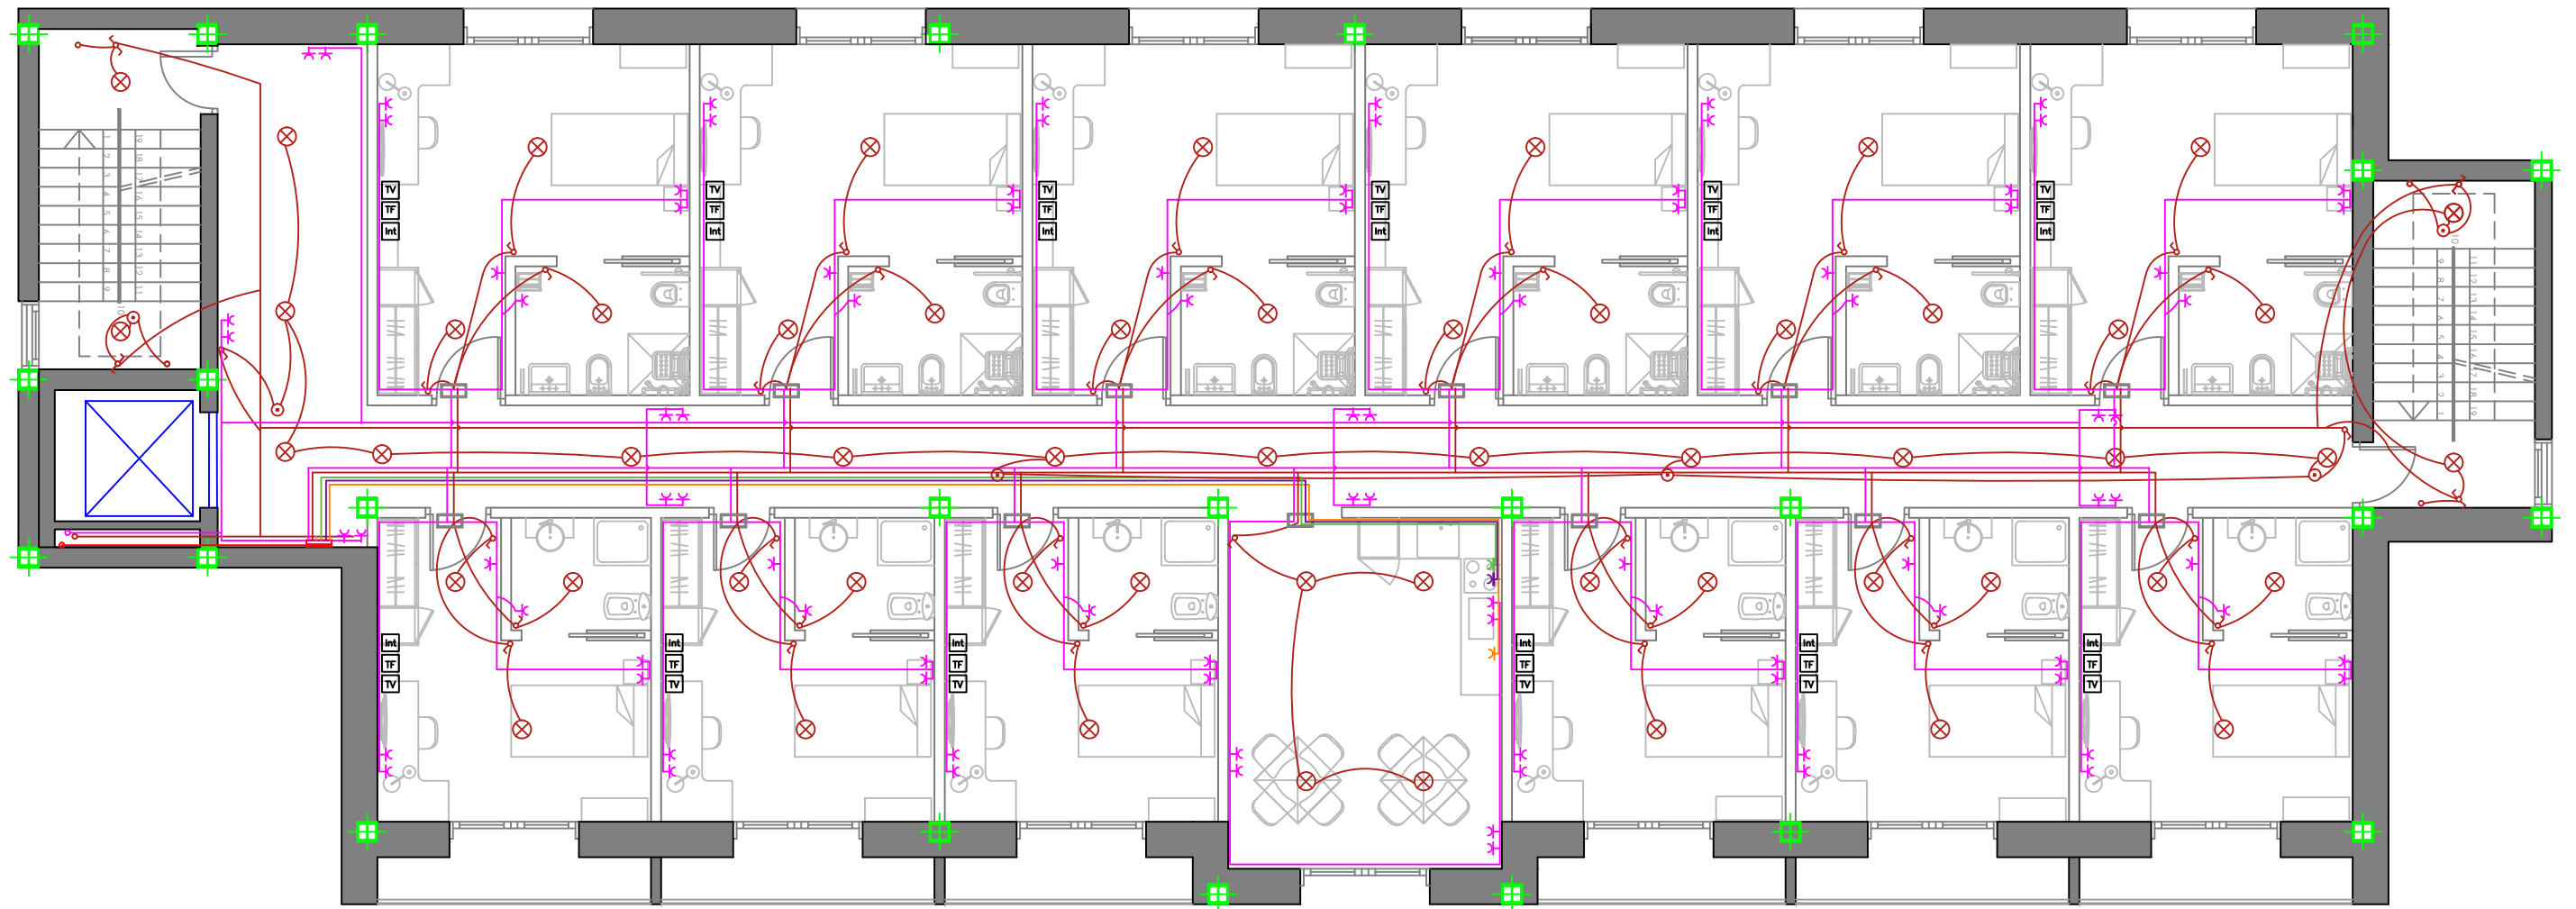


ELECTRICITY LEGEND

	Main housing control panel		Light point
	Distribution box		Switch
	Electricity meter		Waterproof switch
	Ground electricity line		Commutated switch
	General use outlet circuit		Movement detector
	Lighting outlet circuit		Outlet 16A
	Dryer machine outlet circuit		Waterproof outlet
	Kitchen outlet circuit		Kitchen outlet 25A
	Oven outlet circuit		Telephone outlet
	Washing machine/dishwasher		Extractor hood with switch
	Light point		Television outlet

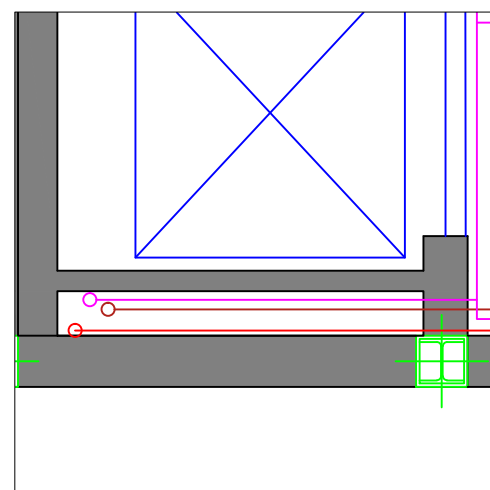


SERVICES RISER DETAIL

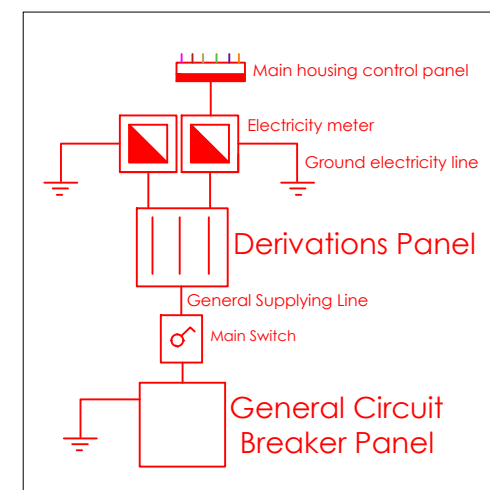

INSTALLATION ROOM DETAIL




ATHLETE RESIDENCE NISSAN	12/06/2013
ELECTRICITY INSTALLATION DRAWINGS: SECOND FLOOR, BUILDING A	SCALE 1:100
FARAKOS RICÓS, ANDREAS PÉREZ ESCRIBANO, EDUARDO	10.5

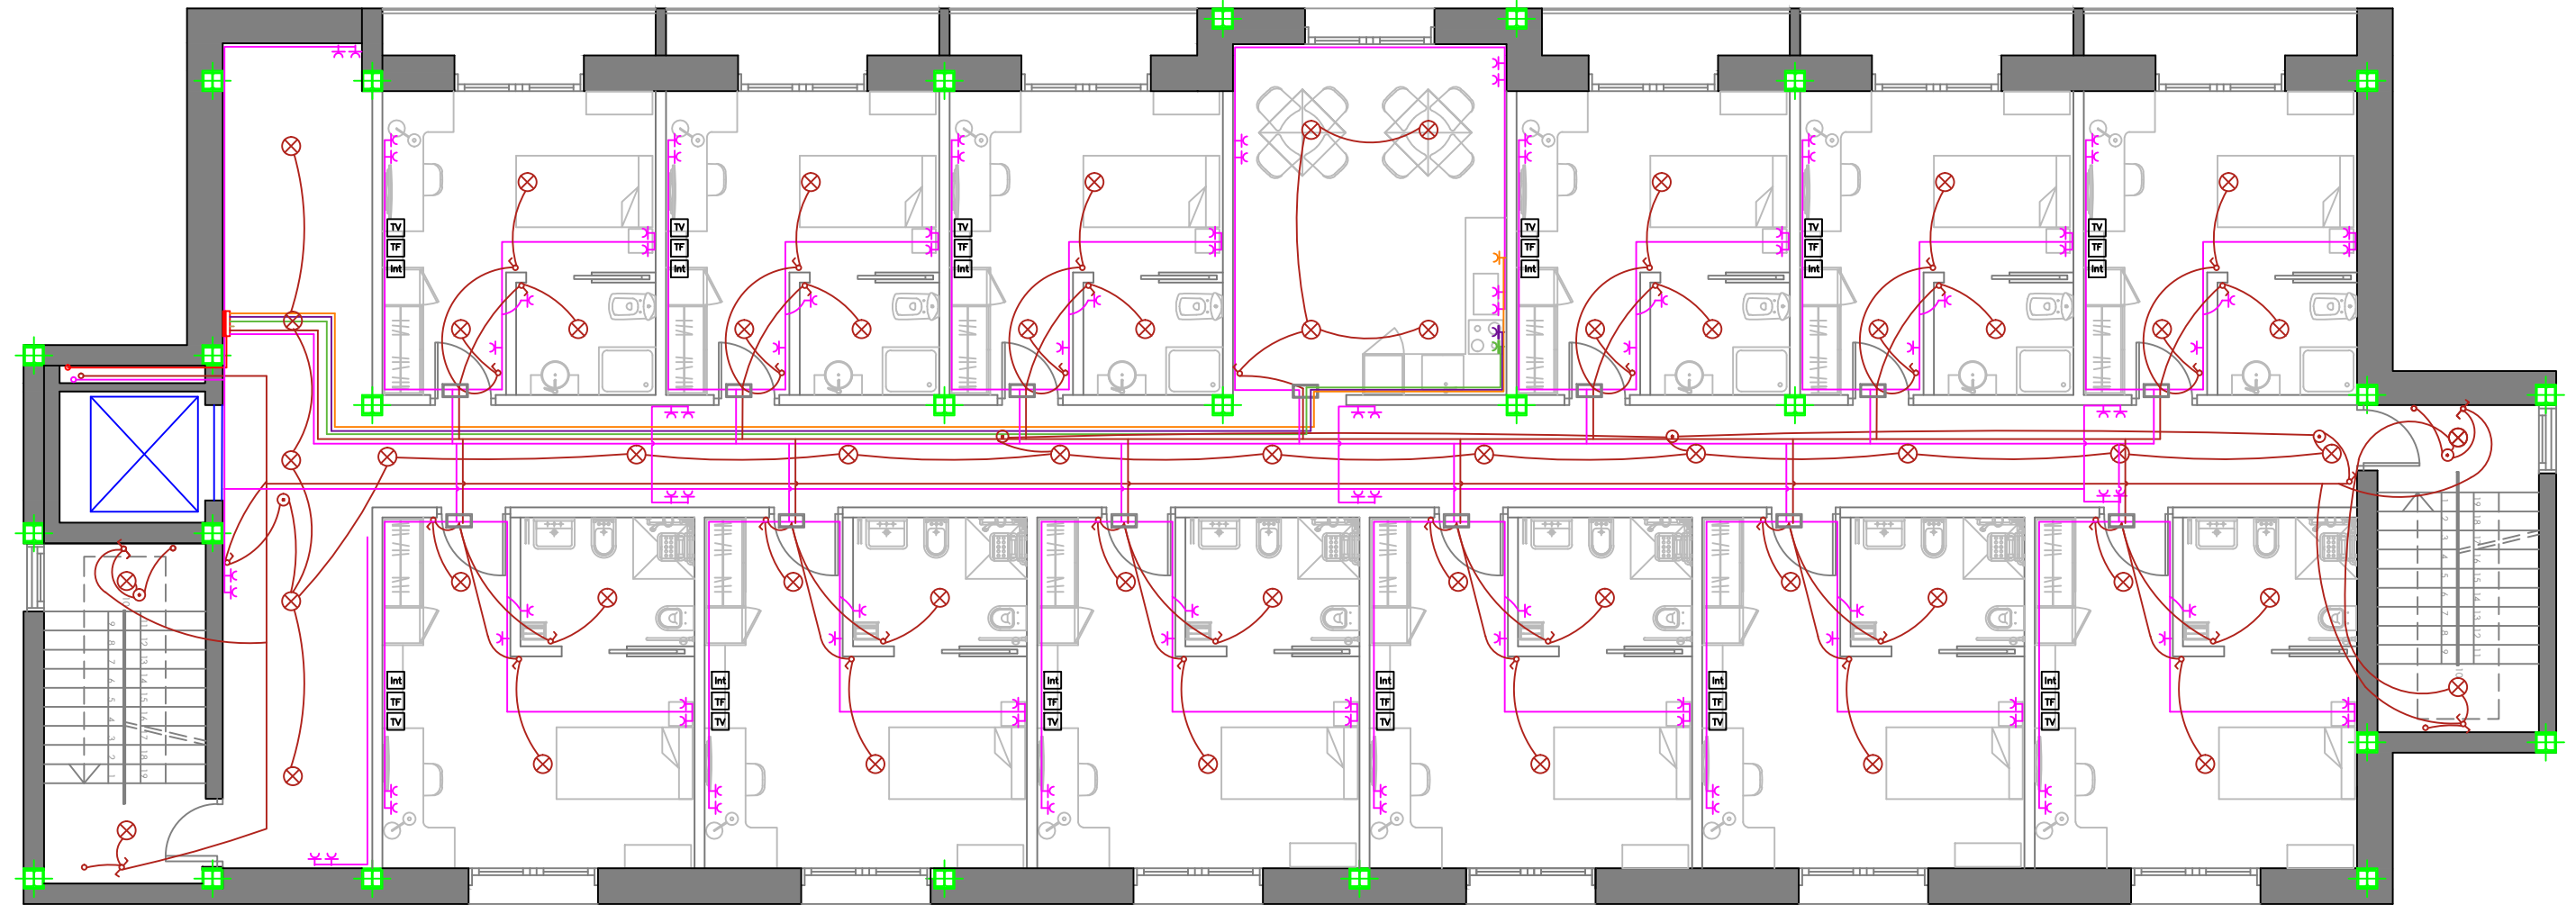


ELECTRICITY LEGEND

	Main housing control panel		Light point
	Distribution box		Switch
	Electricity meter		Waterproof switch
	Ground electricity line		Commutated switch
	General use outlet circuit		Movement detector
	Lighting outlet circuit		Outlet 16A
	Dryer machine outlet circuit		Waterproof outlet
	Kitchen outlet circuit		Kitchen outlet 25A
	Oven outlet circuit		Telephone outlet
	Washing machine/dishwasher		Extractor hood with switch
	Light point		Television outlet

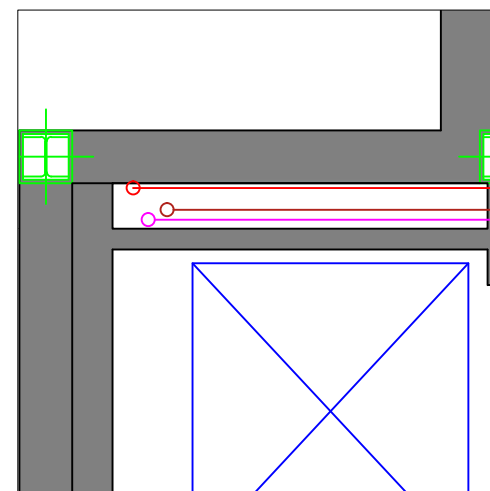


SERVICES RISER DETAIL

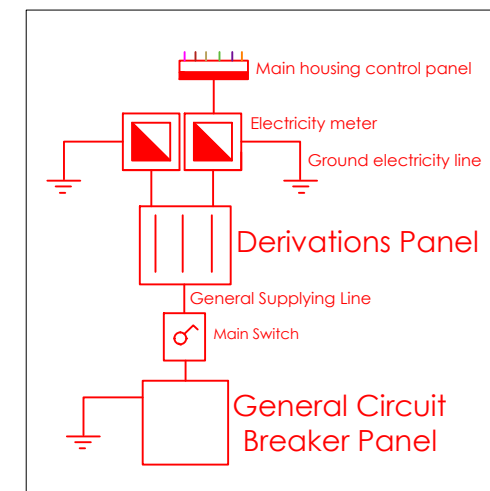

INSTALLATION ROOM DETAIL




ATHLETE RESIDENCE NISSAN	12/06/2013
ELECTRICITY INSTALLATION DRAWINGS: SECOND FLOOR, BUILDING B	SCALE 1:100
FARAKOS RICÓS, ANDREAS PÉREZ ESCRIBANO, EDUARDO	10.6

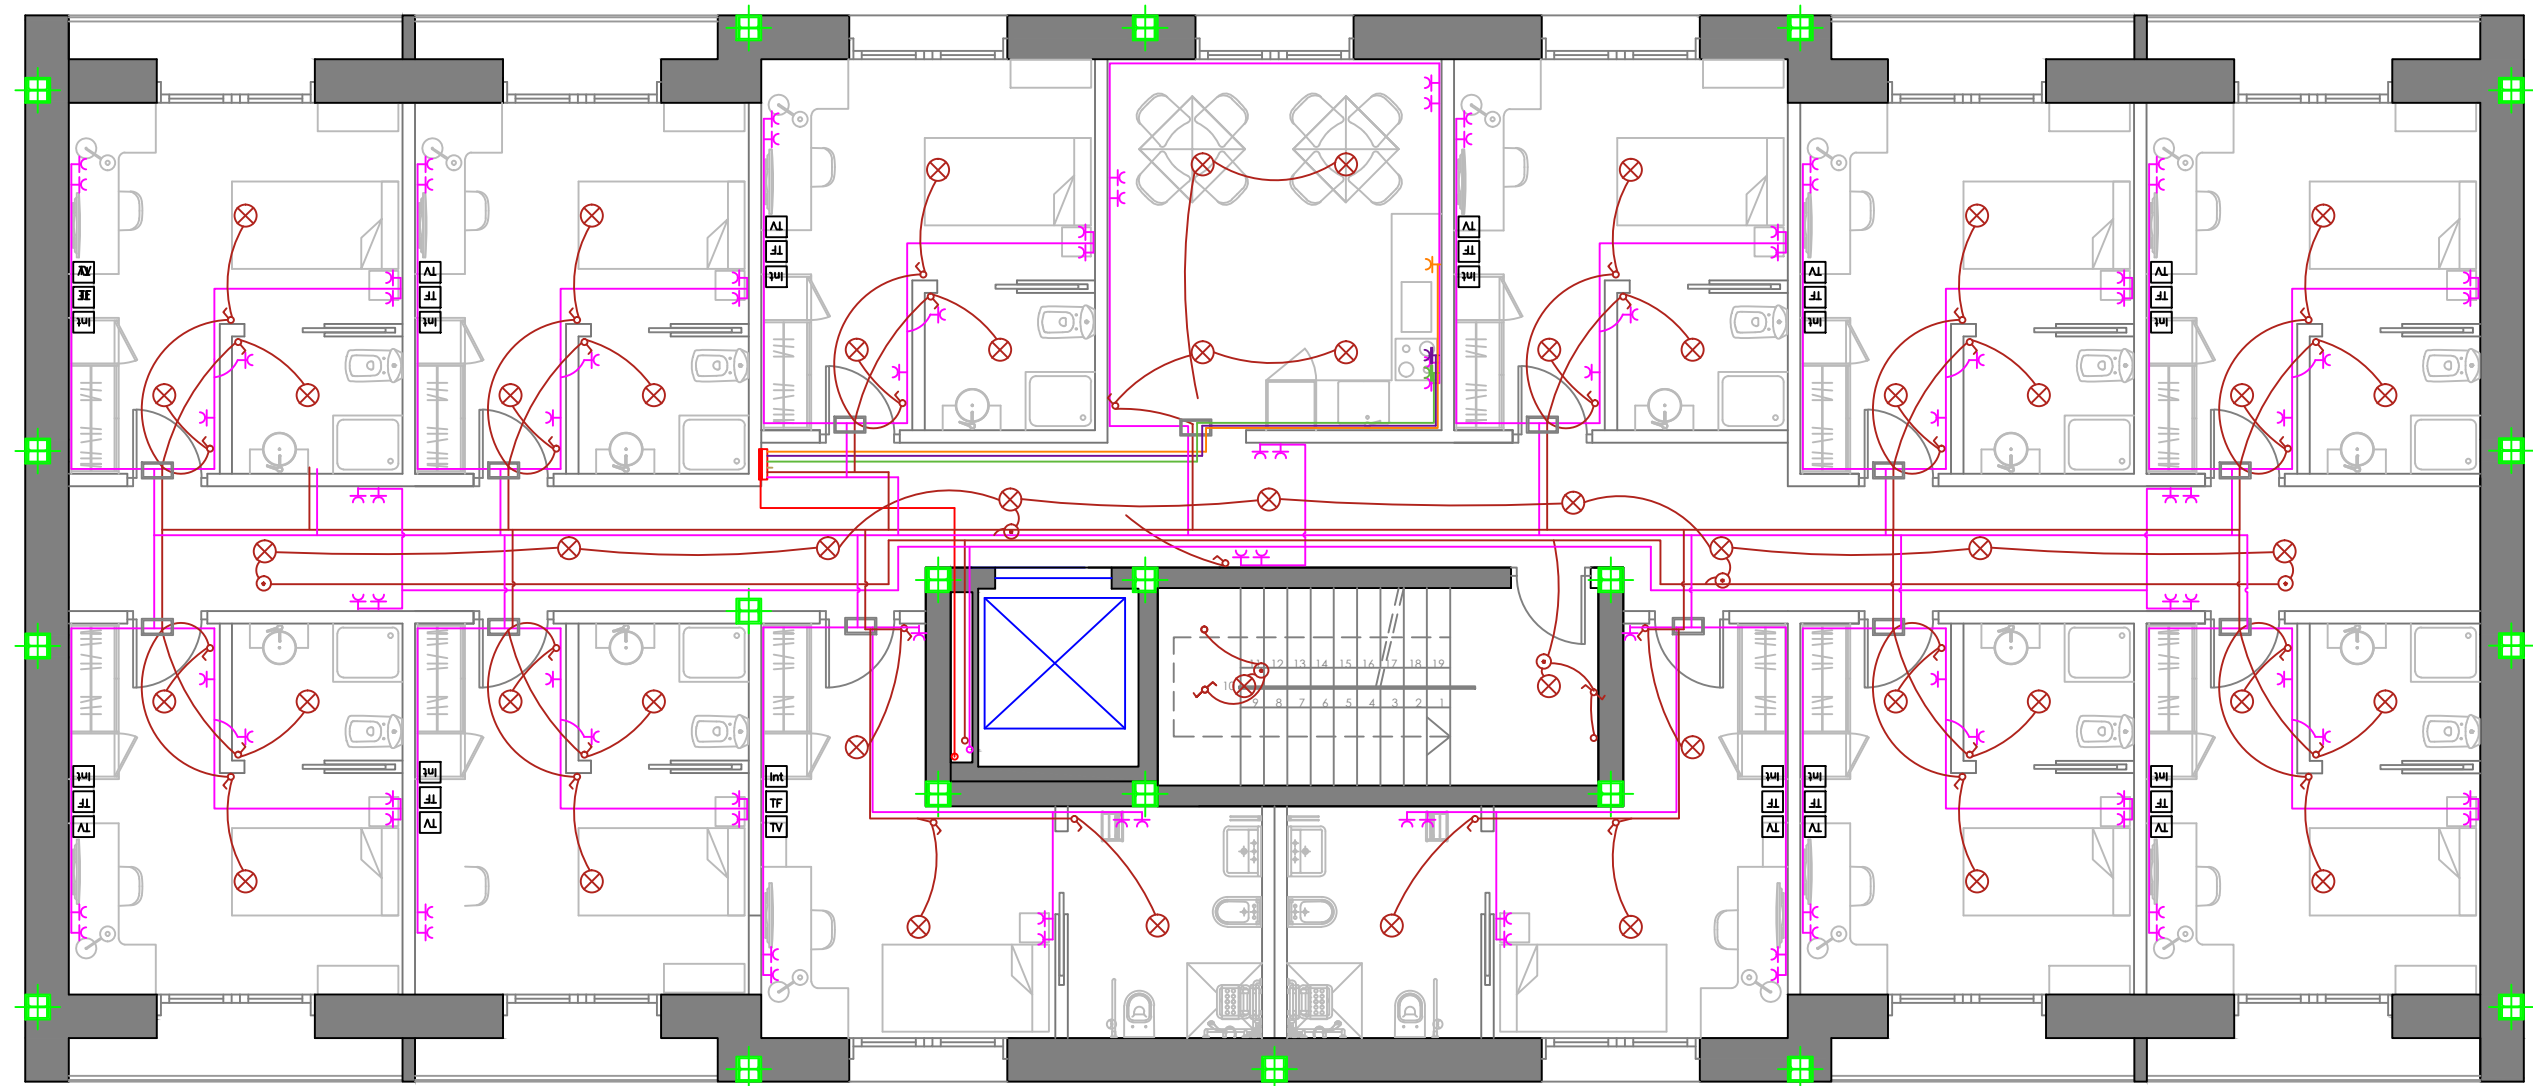


ELECTRICITY LEGEND

	Main housing control panel		Light point
	Distribution box		Switch
	Electricity meter		Waterproof switch
	Ground electricity line		Commutated switch
	General use outlet circuit		Movement detector
	Lighting outlet circuit		Outlet 16A
	Dryer machine outlet circuit		Waterproof outlet
	Kitchen outlet circuit		Kitchen outlet 25A
	Oven outlet circuit		Telephone outlet
	Washing machine/dishwasher		Extractor hood with switch
	Light point		Television outlet

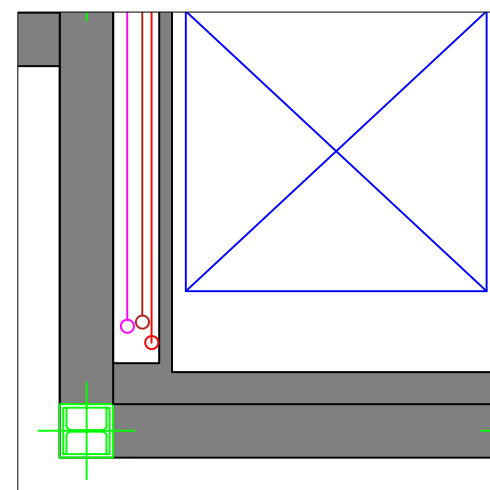


SERVICES RISER DETAIL

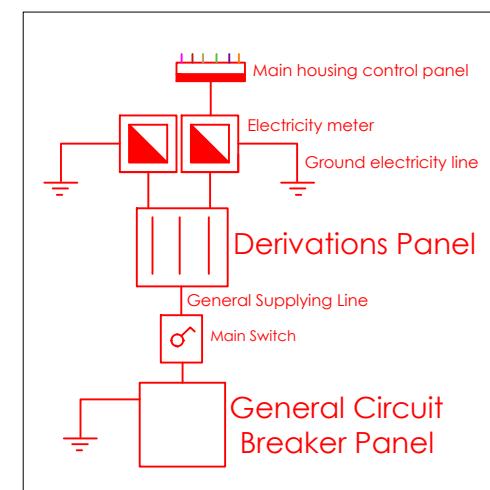

INSTALLATION ROOM DETAIL




ATHLETE RESIDENCE NISSAN	12/06/2013
ELECTRICITY INSTALLATION DRAWINGS: SECOND FLOOR, BUILDING C	SCALE 1:100
FARAKOS RICÓS, ANDREAS PÉREZ ESCRIBANO, EDUARDO	10.7

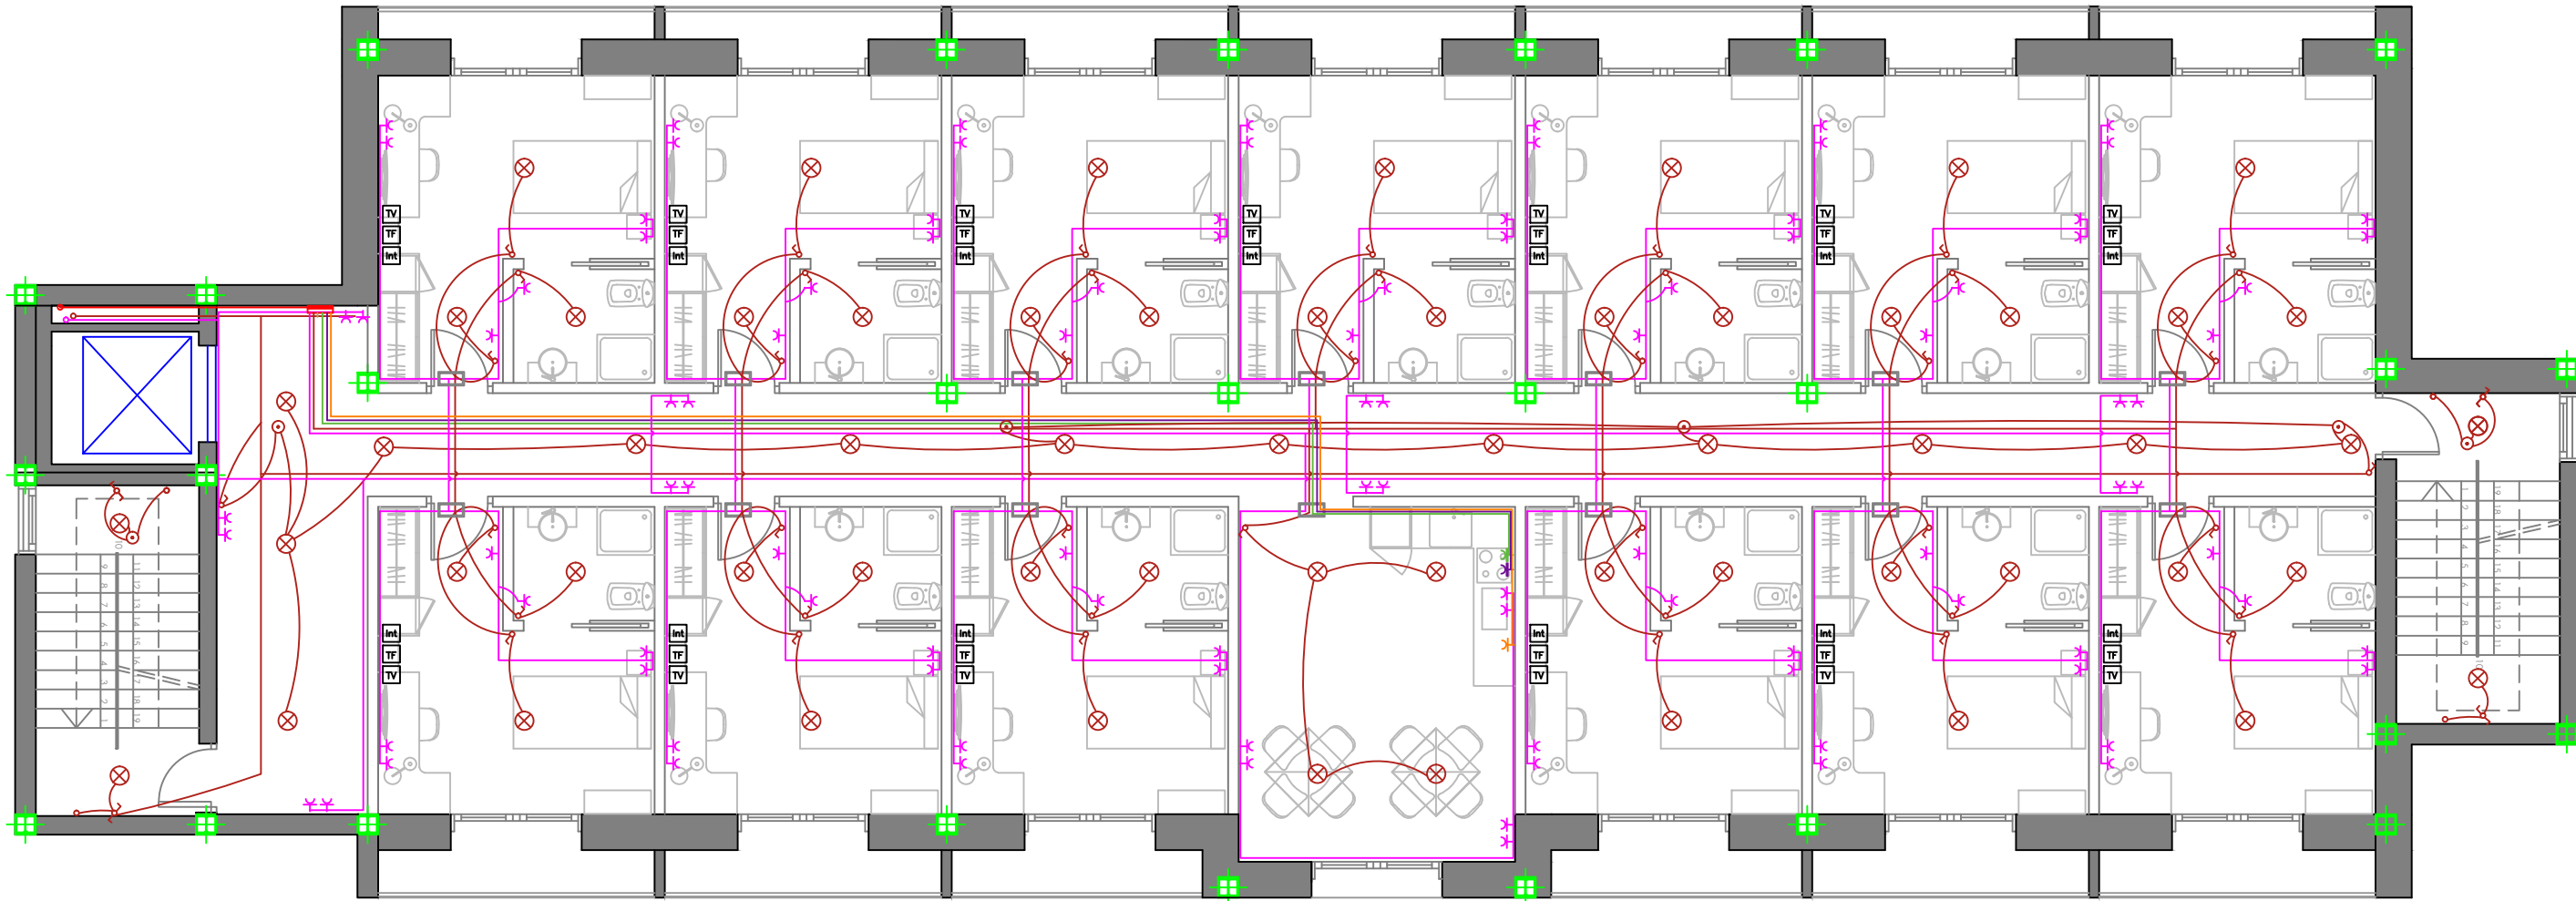


ELECTRICITY LEGEND

	Main housing control panel		Light point
	Distribution box		Switch
	Electricity meter		Waterproof switch
	Ground electricity line		Commutated switch
	General use outlet circuit		Movement detector
	Lighting outlet circuit		Outlet 16A
	Dryer machine outlet circuit		Waterproof outlet
	Kitchen outlet circuit		Kitchen outlet 25A
	Oven outlet circuit		Telephone outlet
	Washing machine/dishwasher		Extractor hood with switch
	Light point		Television outlet

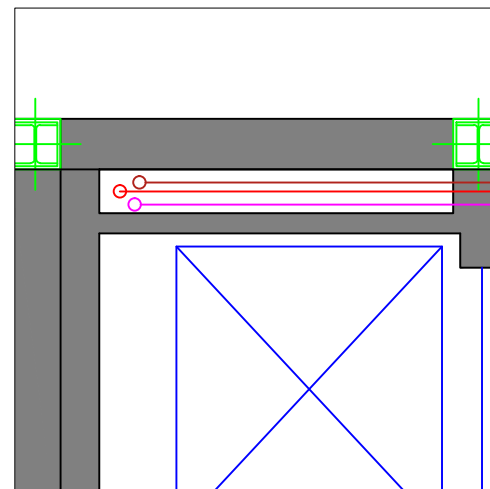


SERVICES RISER DETAIL

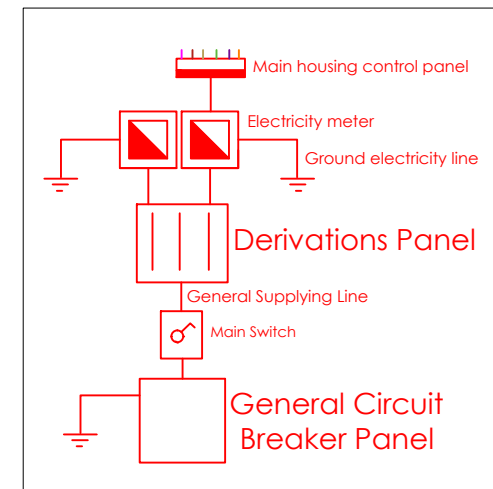


INSTALLATION ROOM DETAIL

	ATHLETE RESIDENCE NISSAN	12/06/2013
	ELECTRICITY INSTALLATION DRAWINGS: FIRST FLOOR, BUILDING D	SCALE 1:100
	FARAKOS RICÓS, ANDREAS PÉREZ ESCRIBANO, EDUARDO	10.8

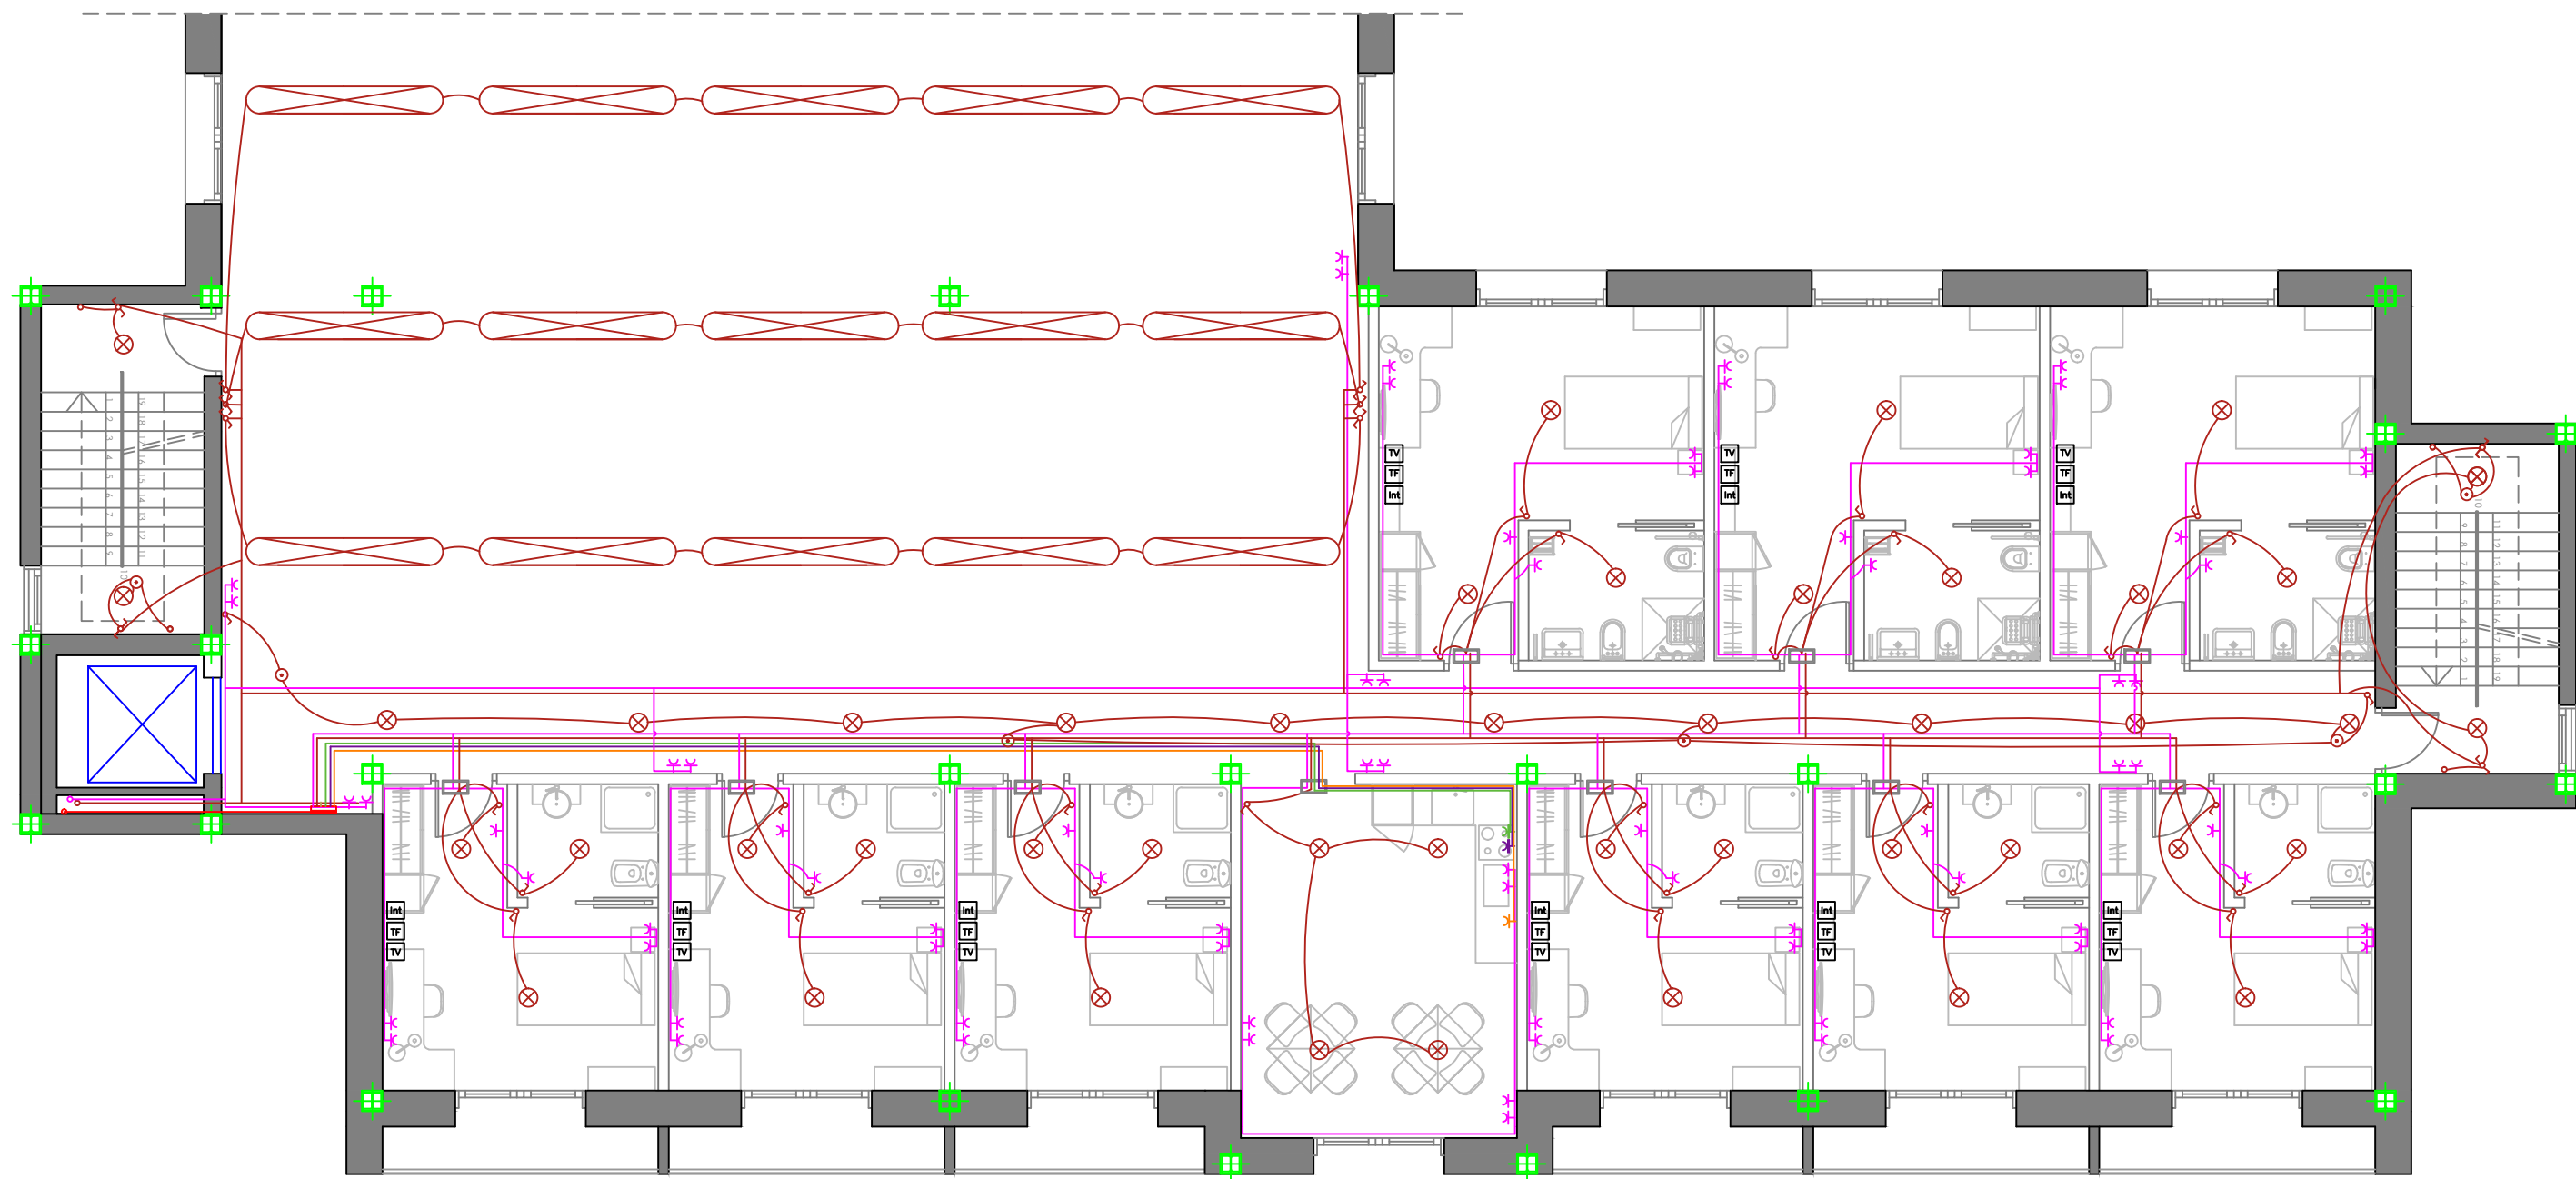


ELECTRICITY LEGEND

	Main housing control panel		Light point
	Distribution box		Switch
	Electricity meter		Waterproof switch
	Ground electricity line		Commutated switch
	General use outlet circuit		Movement detector
	Lighting outlet circuit		Outlet 16A
	Dryer machine outlet circuit		Waterproof outlet
	Kitchen outlet circuit		Kitchen outlet 25A
	Oven outlet circuit		Telephone outlet
	Washing machine/dishwasher		Extractor hood with switch
	Light point		Television outlet

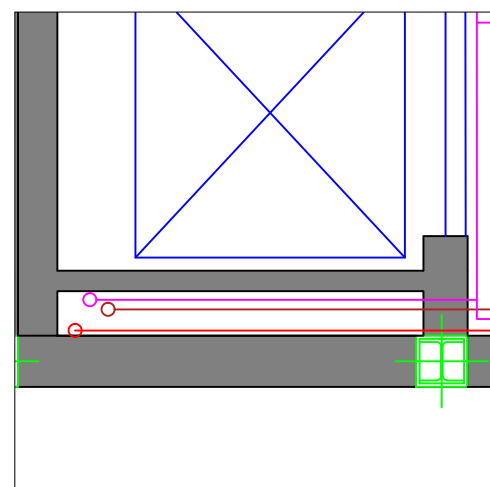


SERVICES RISER DETAIL

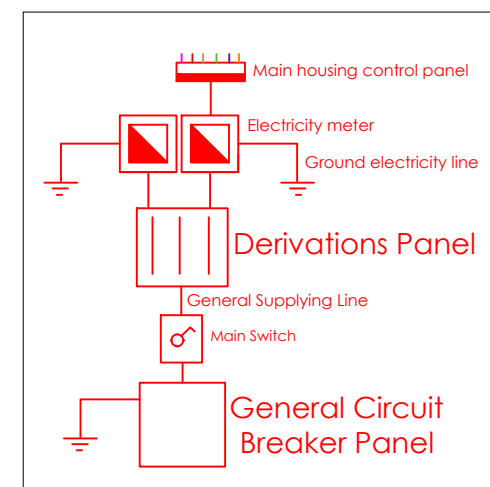

INSTALLATION ROOM DETAIL




ATHLETE RESIDENCE NISSAN	12/06/2013
ELECTRICITY INSTALLATION DRAWINGS: THIRD FLOOR, BUILDING A	SCALE 1:100
FARAKOS RICÓS, ANDREAS PÉREZ ESCRIBANO, EDUARDO	10.9

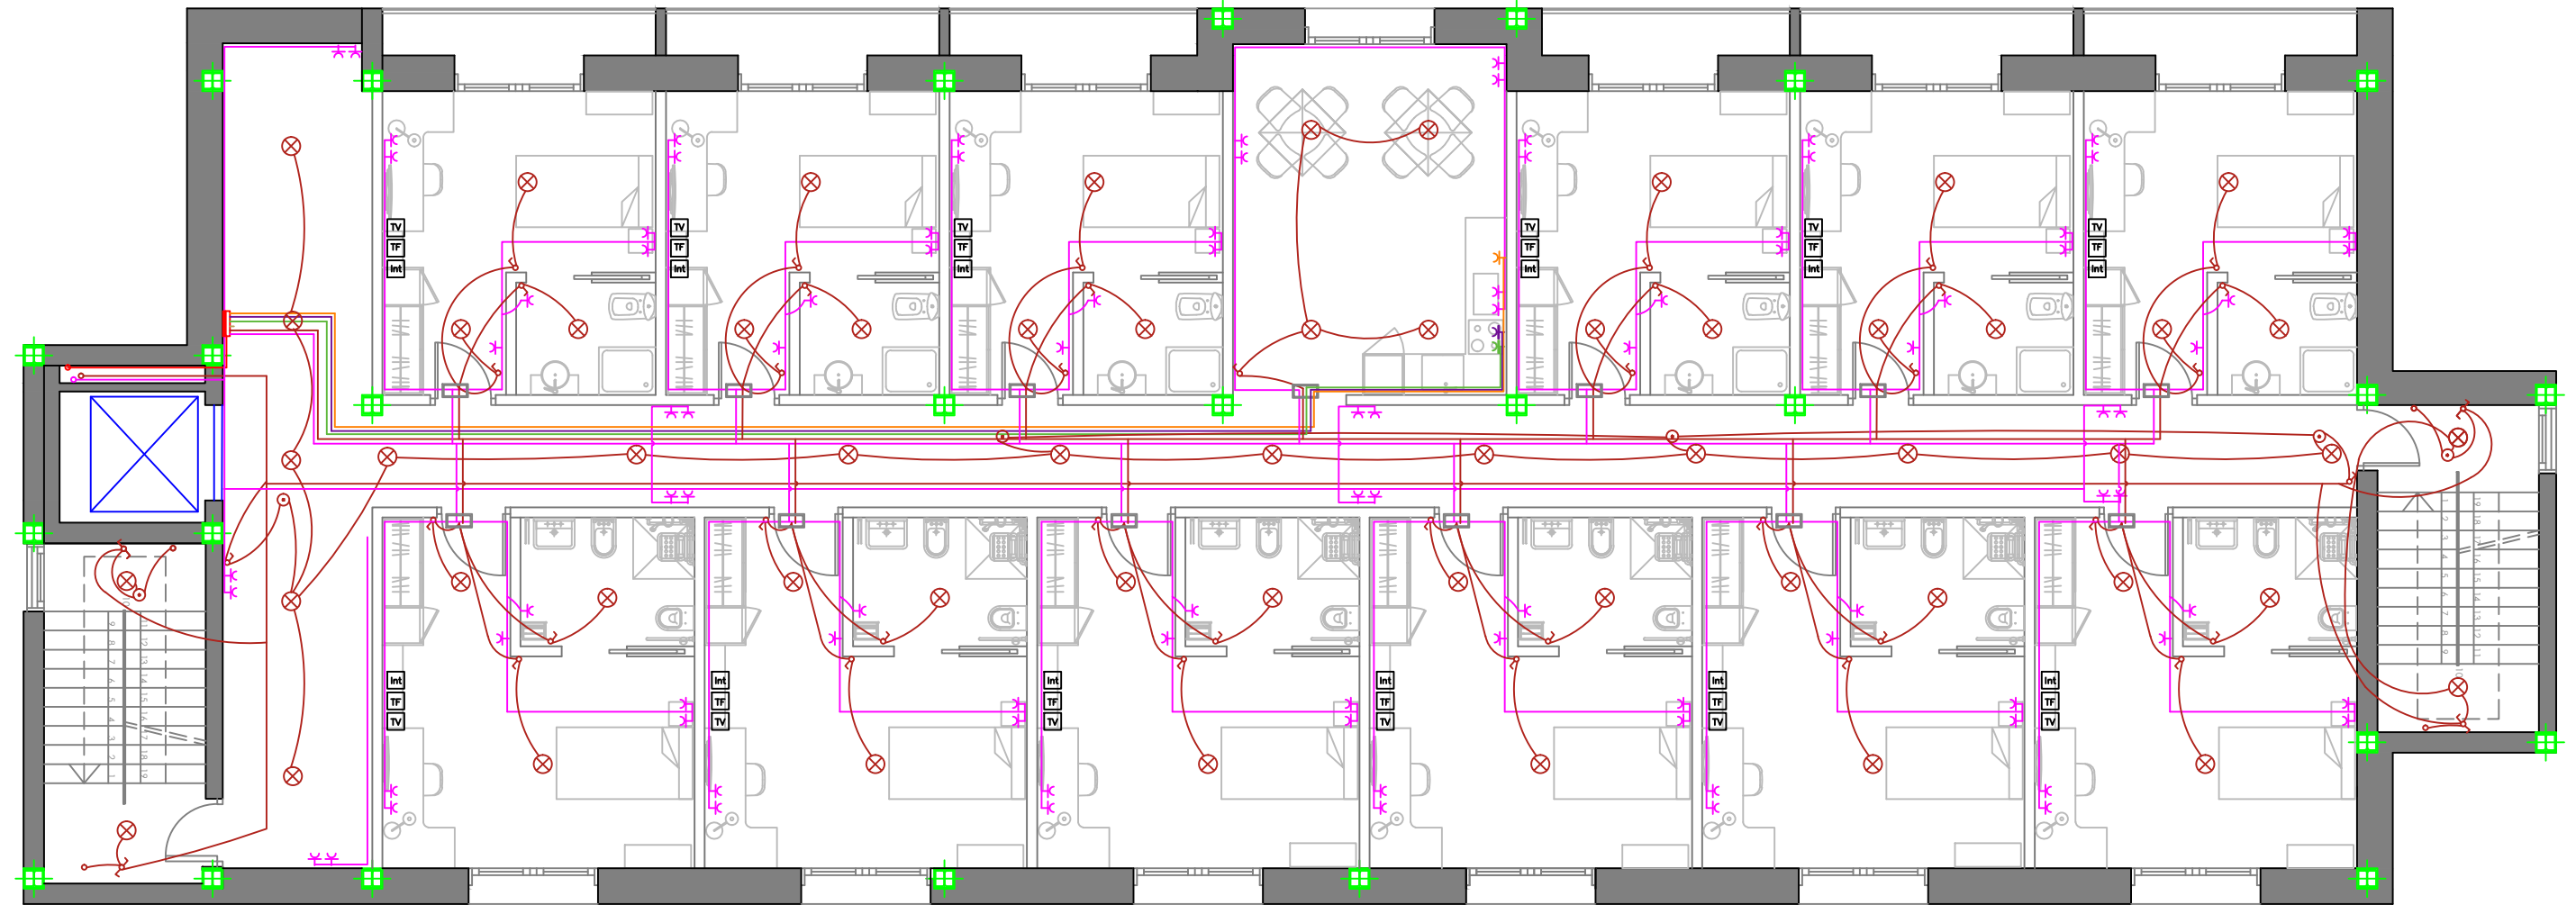


ELECTRICITY LEGEND

	Main housing control panel		Light point
	Distribution box		Switch
	Electricity meter		Waterproof switch
	Ground electricity line		Commutated switch
	General use outlet circuit		Movement detector
	Lighting outlet circuit		Outlet 16A
	Dryer machine outlet circuit		Waterproof outlet
	Kitchen outlet circuit		Kitchen outlet 25A
	Oven outlet circuit		Telephone outlet
	Washing machine/dishwasher		Extractor hood with switch
	Light point		Television outlet

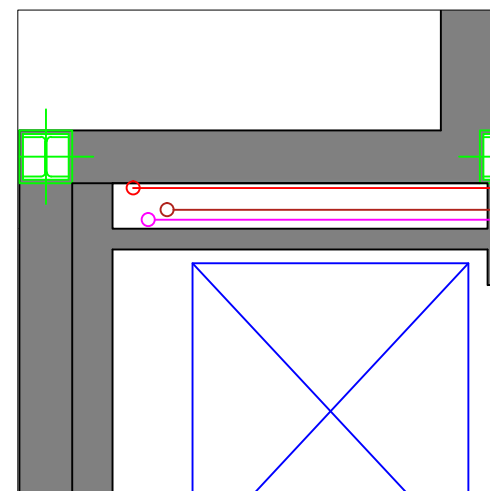


SERVICES RISER DETAIL

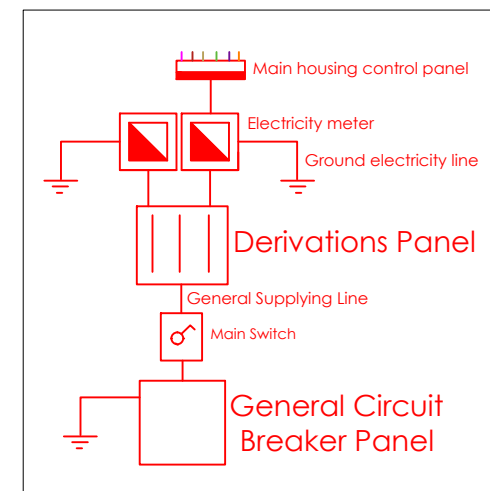

INSTALLATION ROOM DETAIL




ATHLETE RESIDENCE NISSAN	12/06/2013
ELECTRICITY INSTALLATION DRAWINGS: THIRD FLOOR, BUILDING B	SCALE 1:100
FARAKOS RICÓS, ANDREAS PÉREZ ESCRIBANO, EDUARDO	10.10

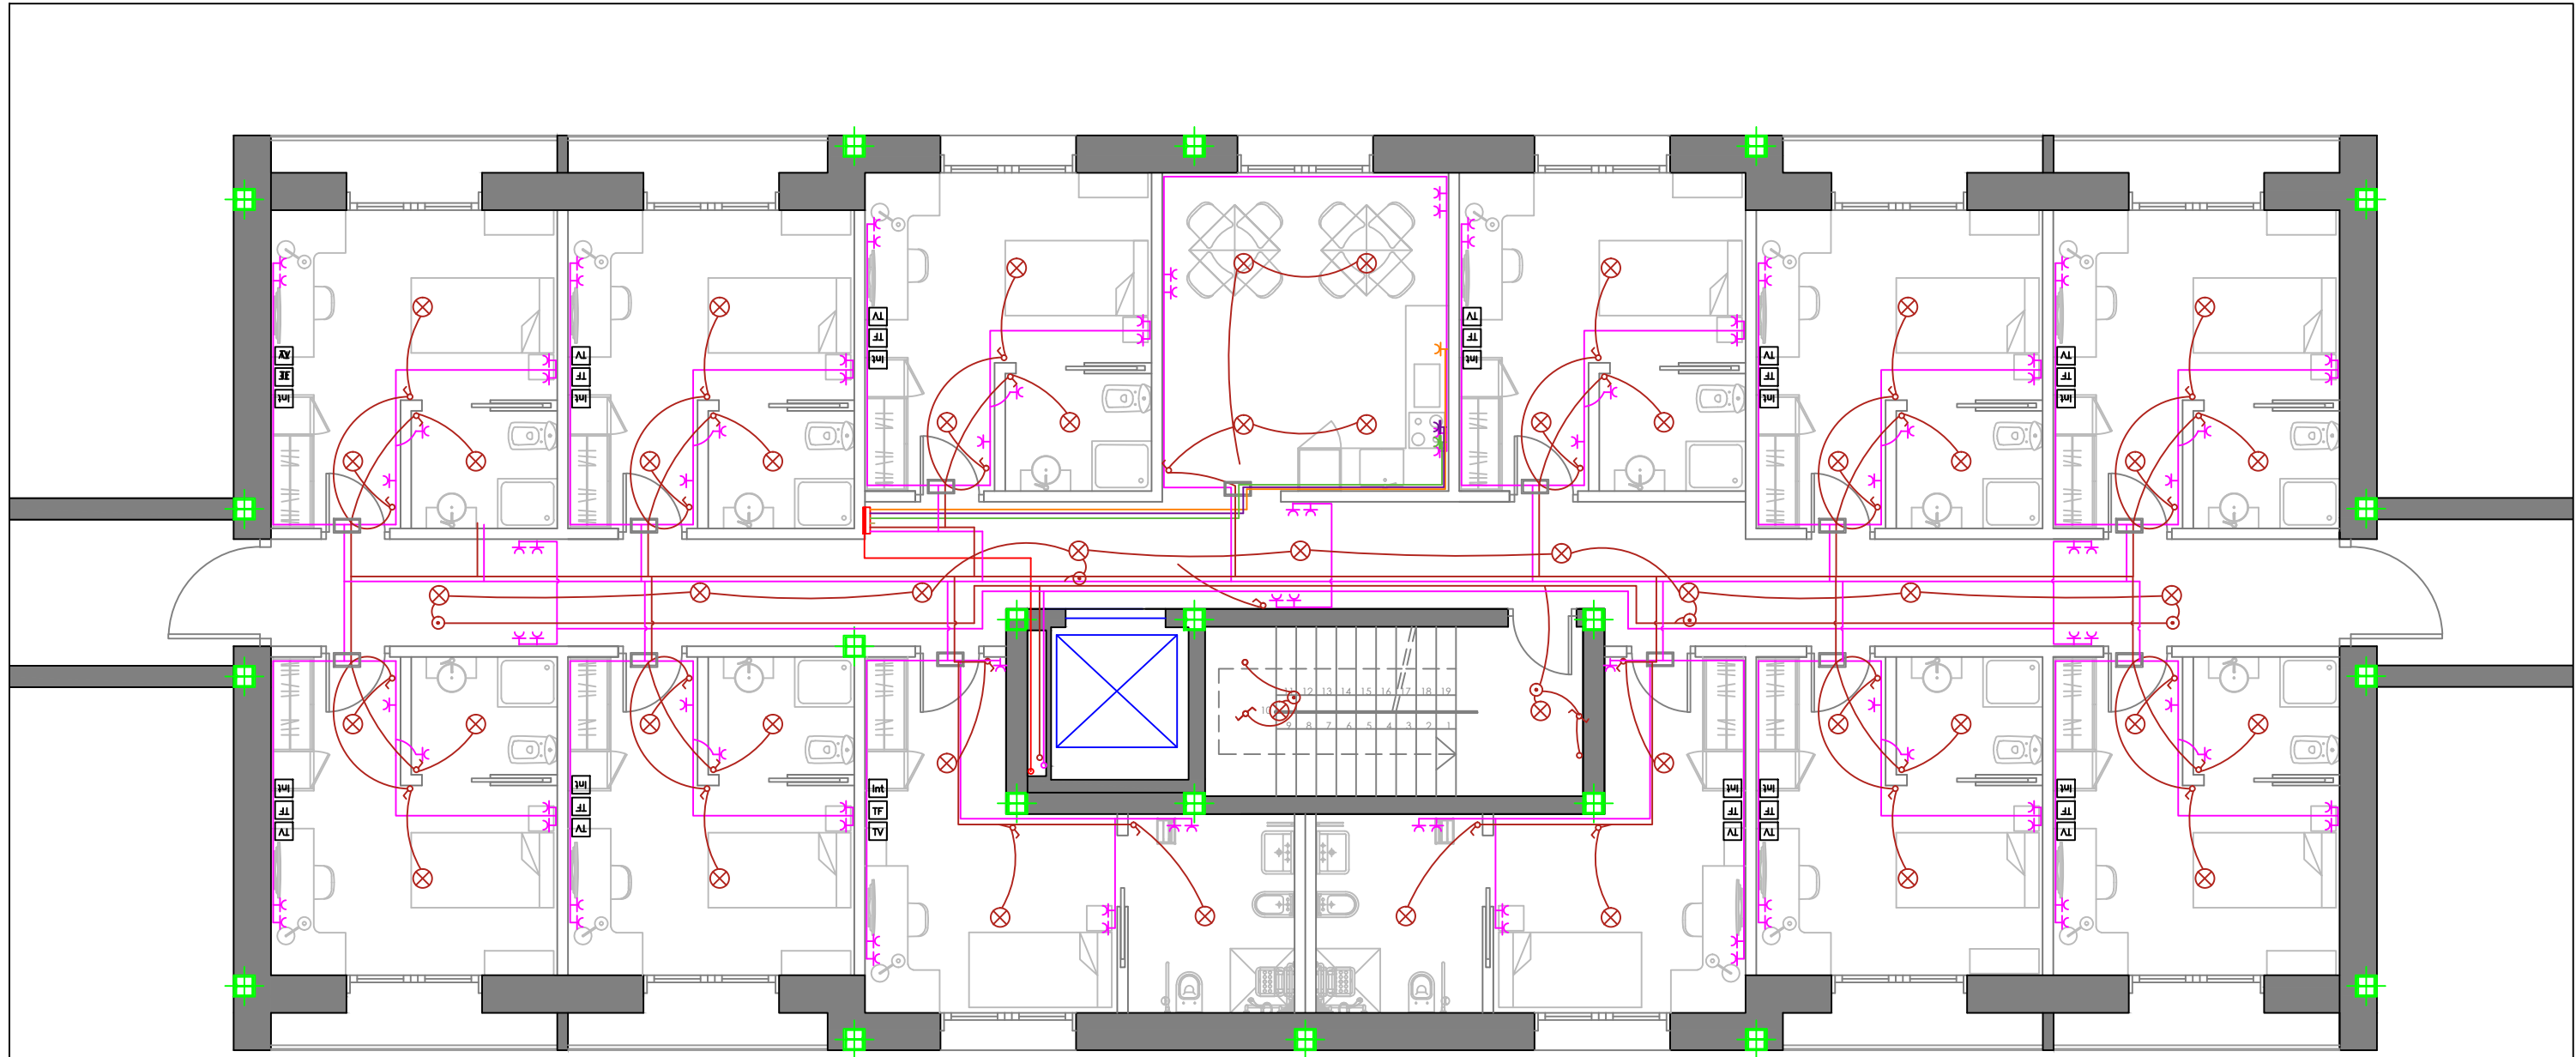


ELECTRICITY LEGEND

	Main housing control panel		Light point
	Distribution box		Switch
	Electricity meter		Waterproof switch
	Ground electricity line		Commutated switch
	General use outlet circuit		Movement detector
	Lighting outlet circuit		Outlet 16A
	Dryer machine outlet circuit		Waterproof outlet
	Kitchen outlet circuit		Kitchen outlet 25A
	Oven outlet circuit		Telephone outlet
	Washing machine/dishwasher		Extractor hood with switch
	Light point		Television outlet

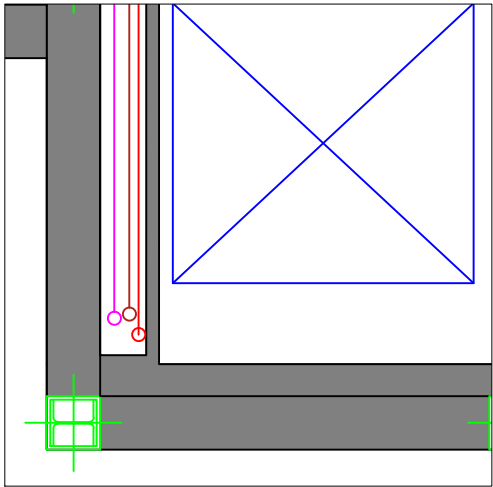


SERVICES RISER DETAIL

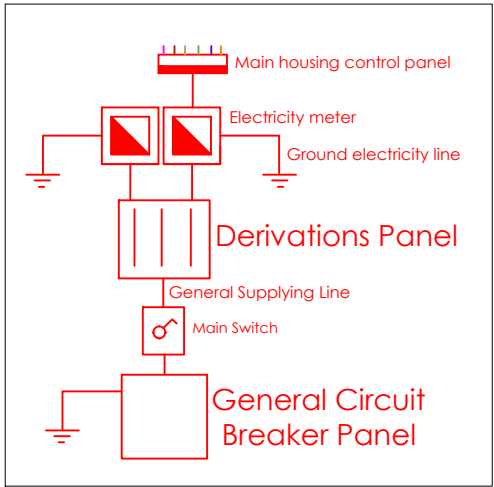

INSTALLATION ROOM DETAIL




ATHLETE RESIDENCE NISSAN	12/06/2013
ELECTRICITY INSTALLATION DRAWINGS: THIRD FLOOR, BUILDING C	SCALE 1:100
FARAKOS RICÓS, ANDREAS PÉREZ ESCRIBANO, EDUARDO	10.11

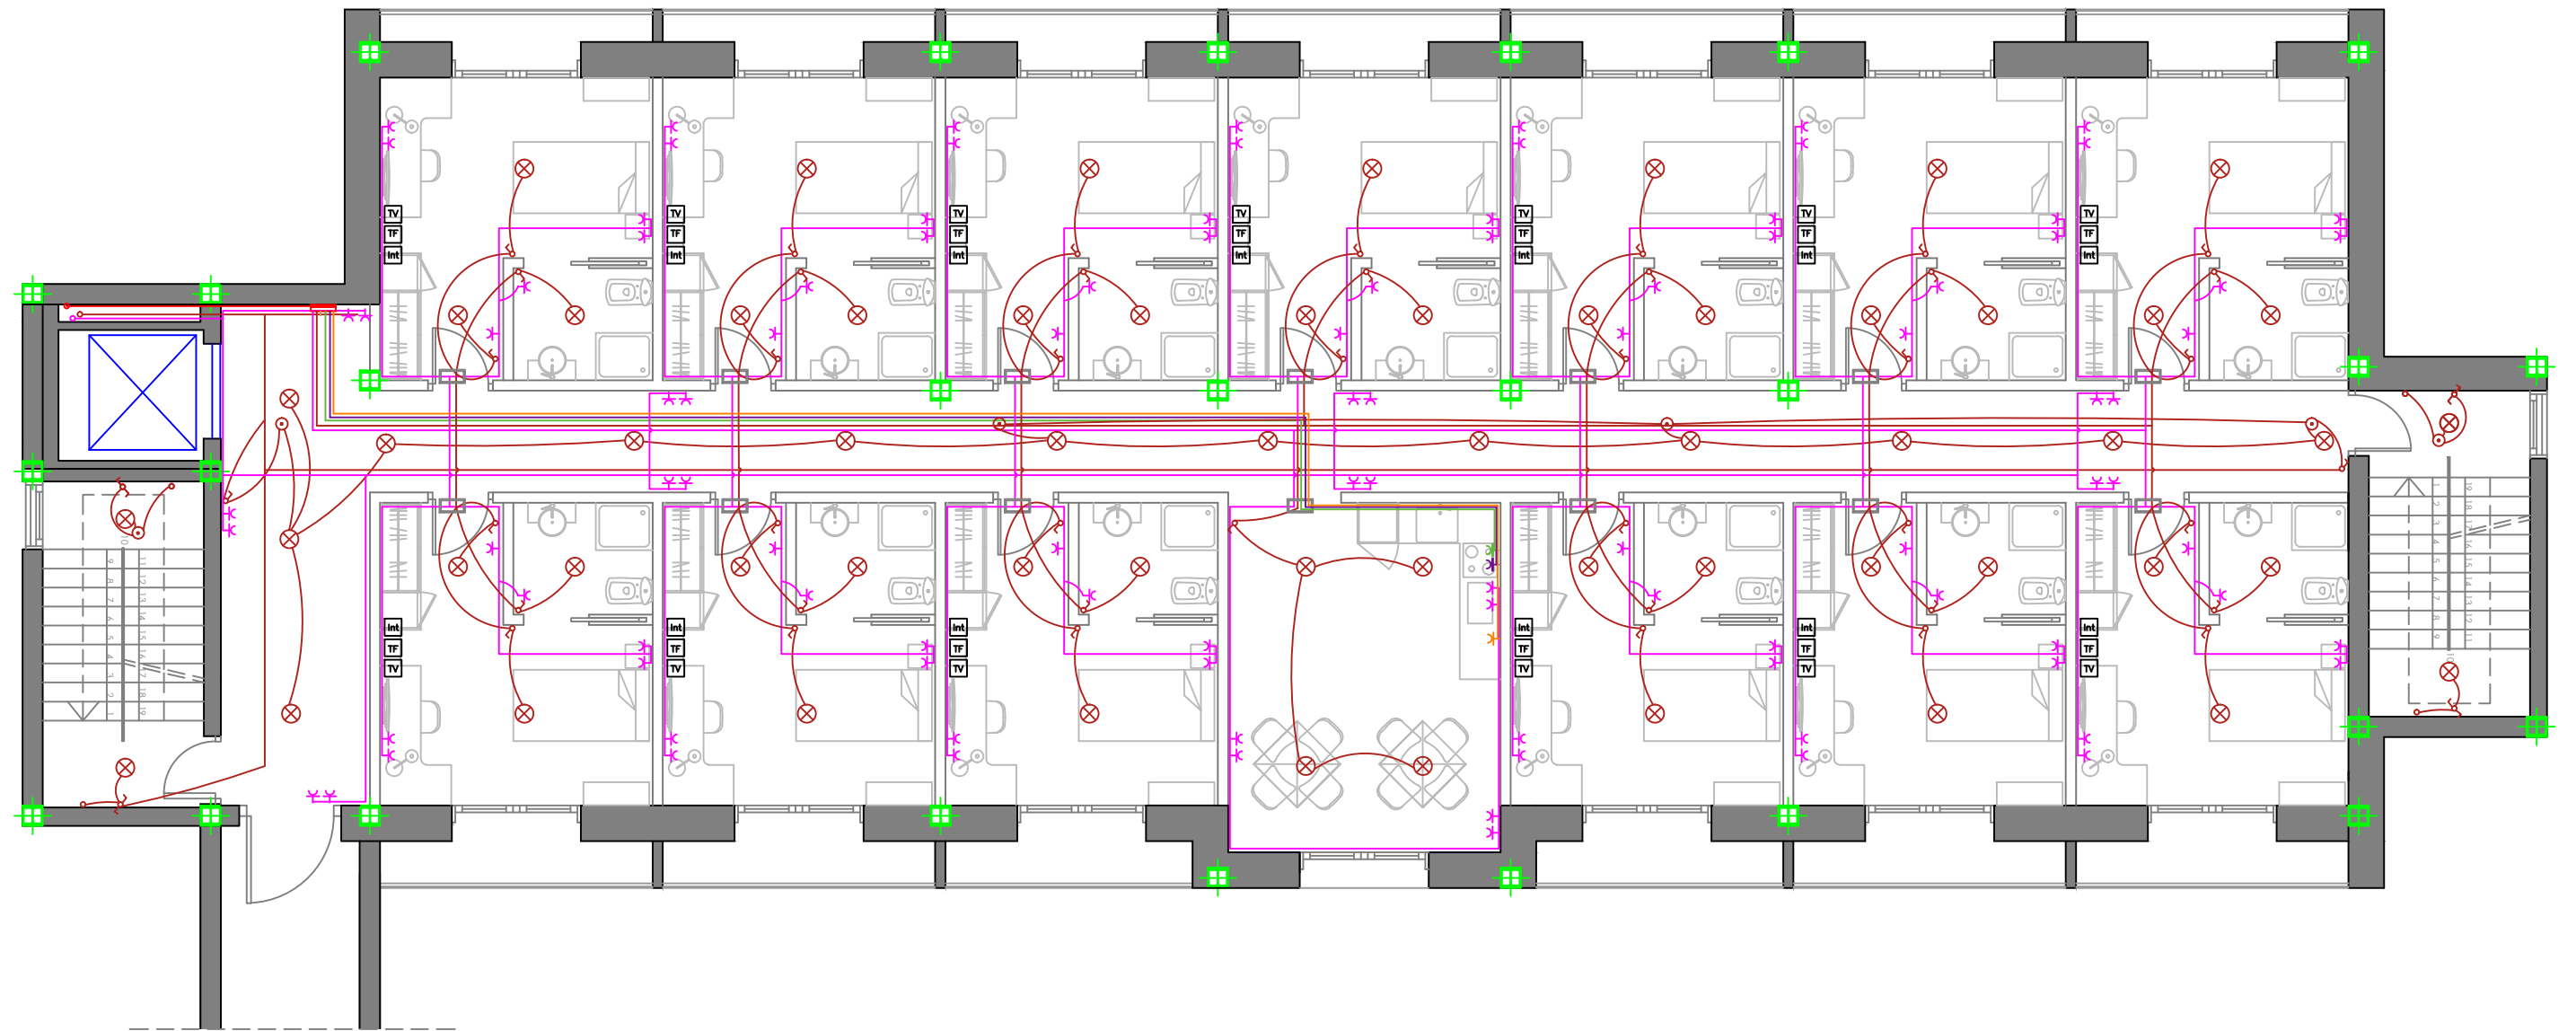


ELECTRICITY LEGEND

	Main housing control panel		Light point
	Distribution box		Switch
	Electricity meter		Waterproof switch
	Ground electricity line		Commutated switch
	General use outlet circuit		Movement detector
	Lighting outlet circuit		Outlet 16A
	Dryer machine outlet circuit		Waterproof outlet
	Kitchen outlet circuit		Kitchen outlet 25A
	Oven outlet circuit		Telephone outlet
	Washing machine/dishwasher		Extractor hood with switch
	Light point		Television outlet

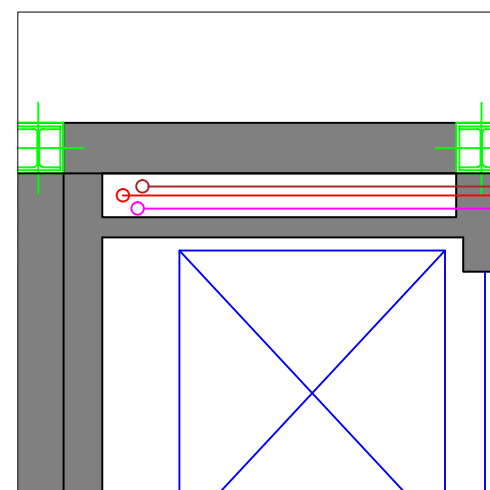





SERVICES RISER DETAIL

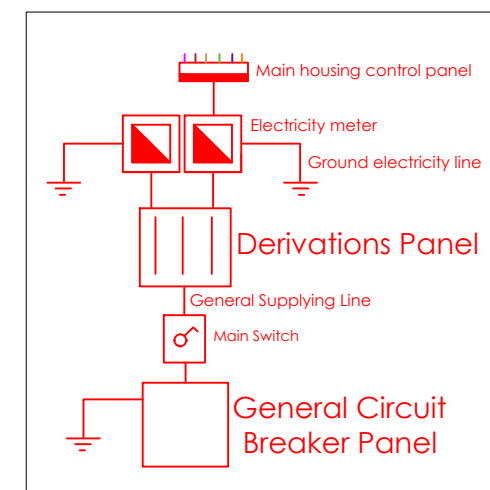



INSTALLATION ROOM DETAIL

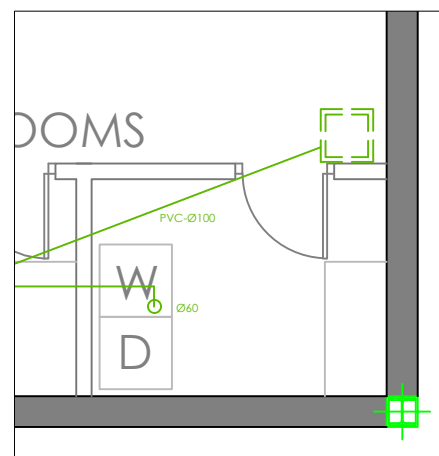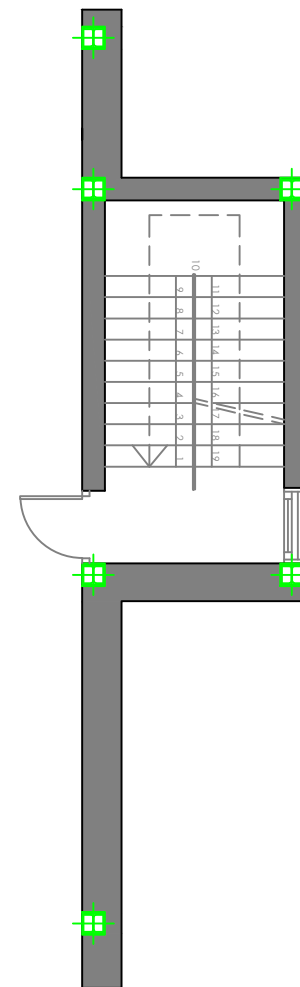 
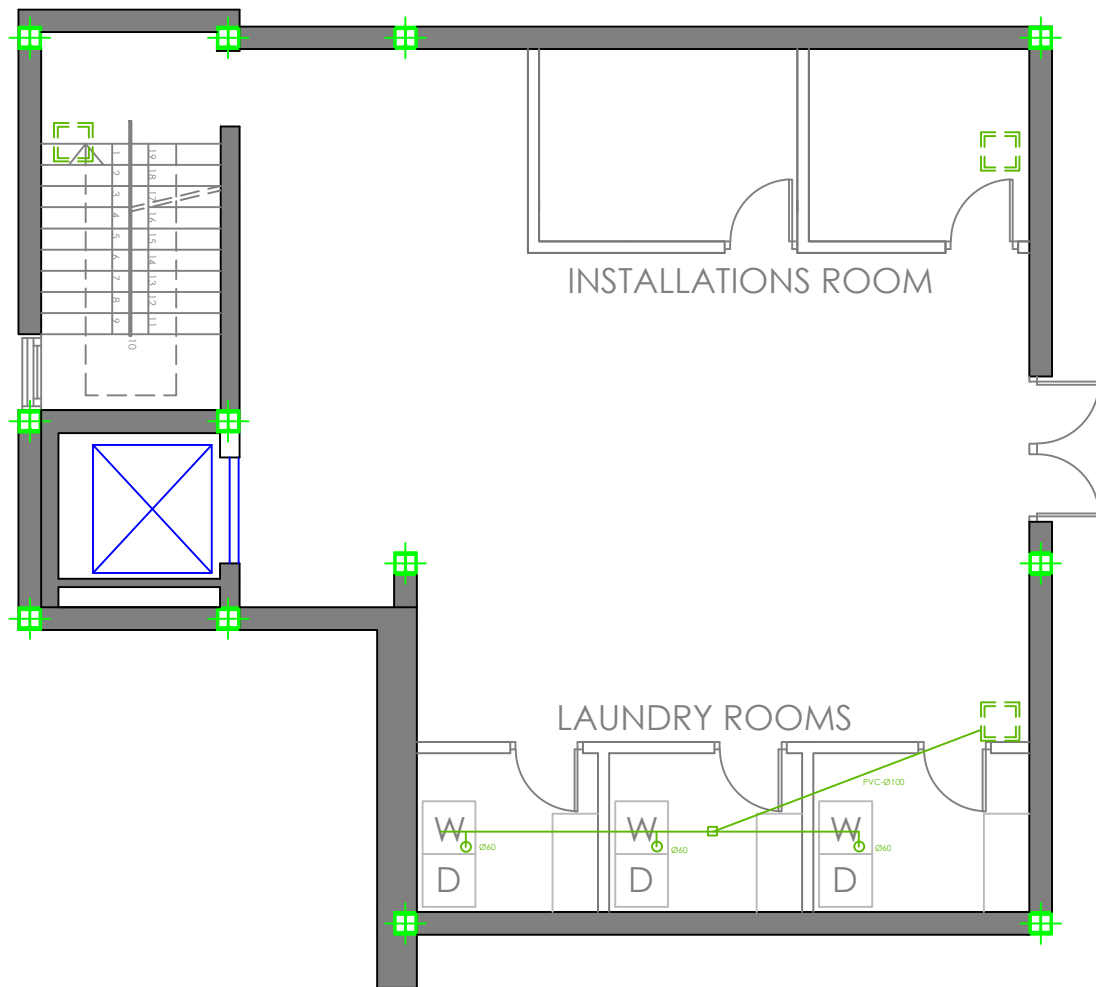


ATHLETE RESIDENCE NISSAN	12/06/2013
ELECTRICITY INSTALLATION DRAWINGS: FIRST FLOOR, BUILDING D	SCALE 1:100
FARAKOS RICÓS, ANDREAS PÉREZ ESCRIBANO, EDUARDO	10.12




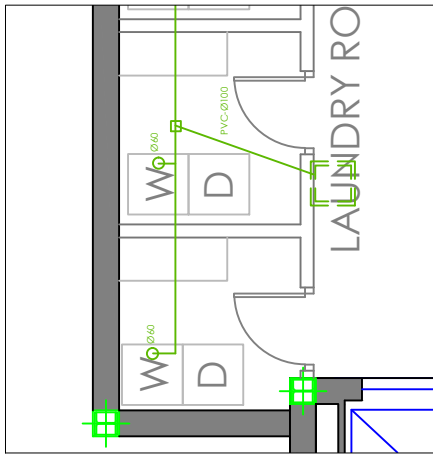
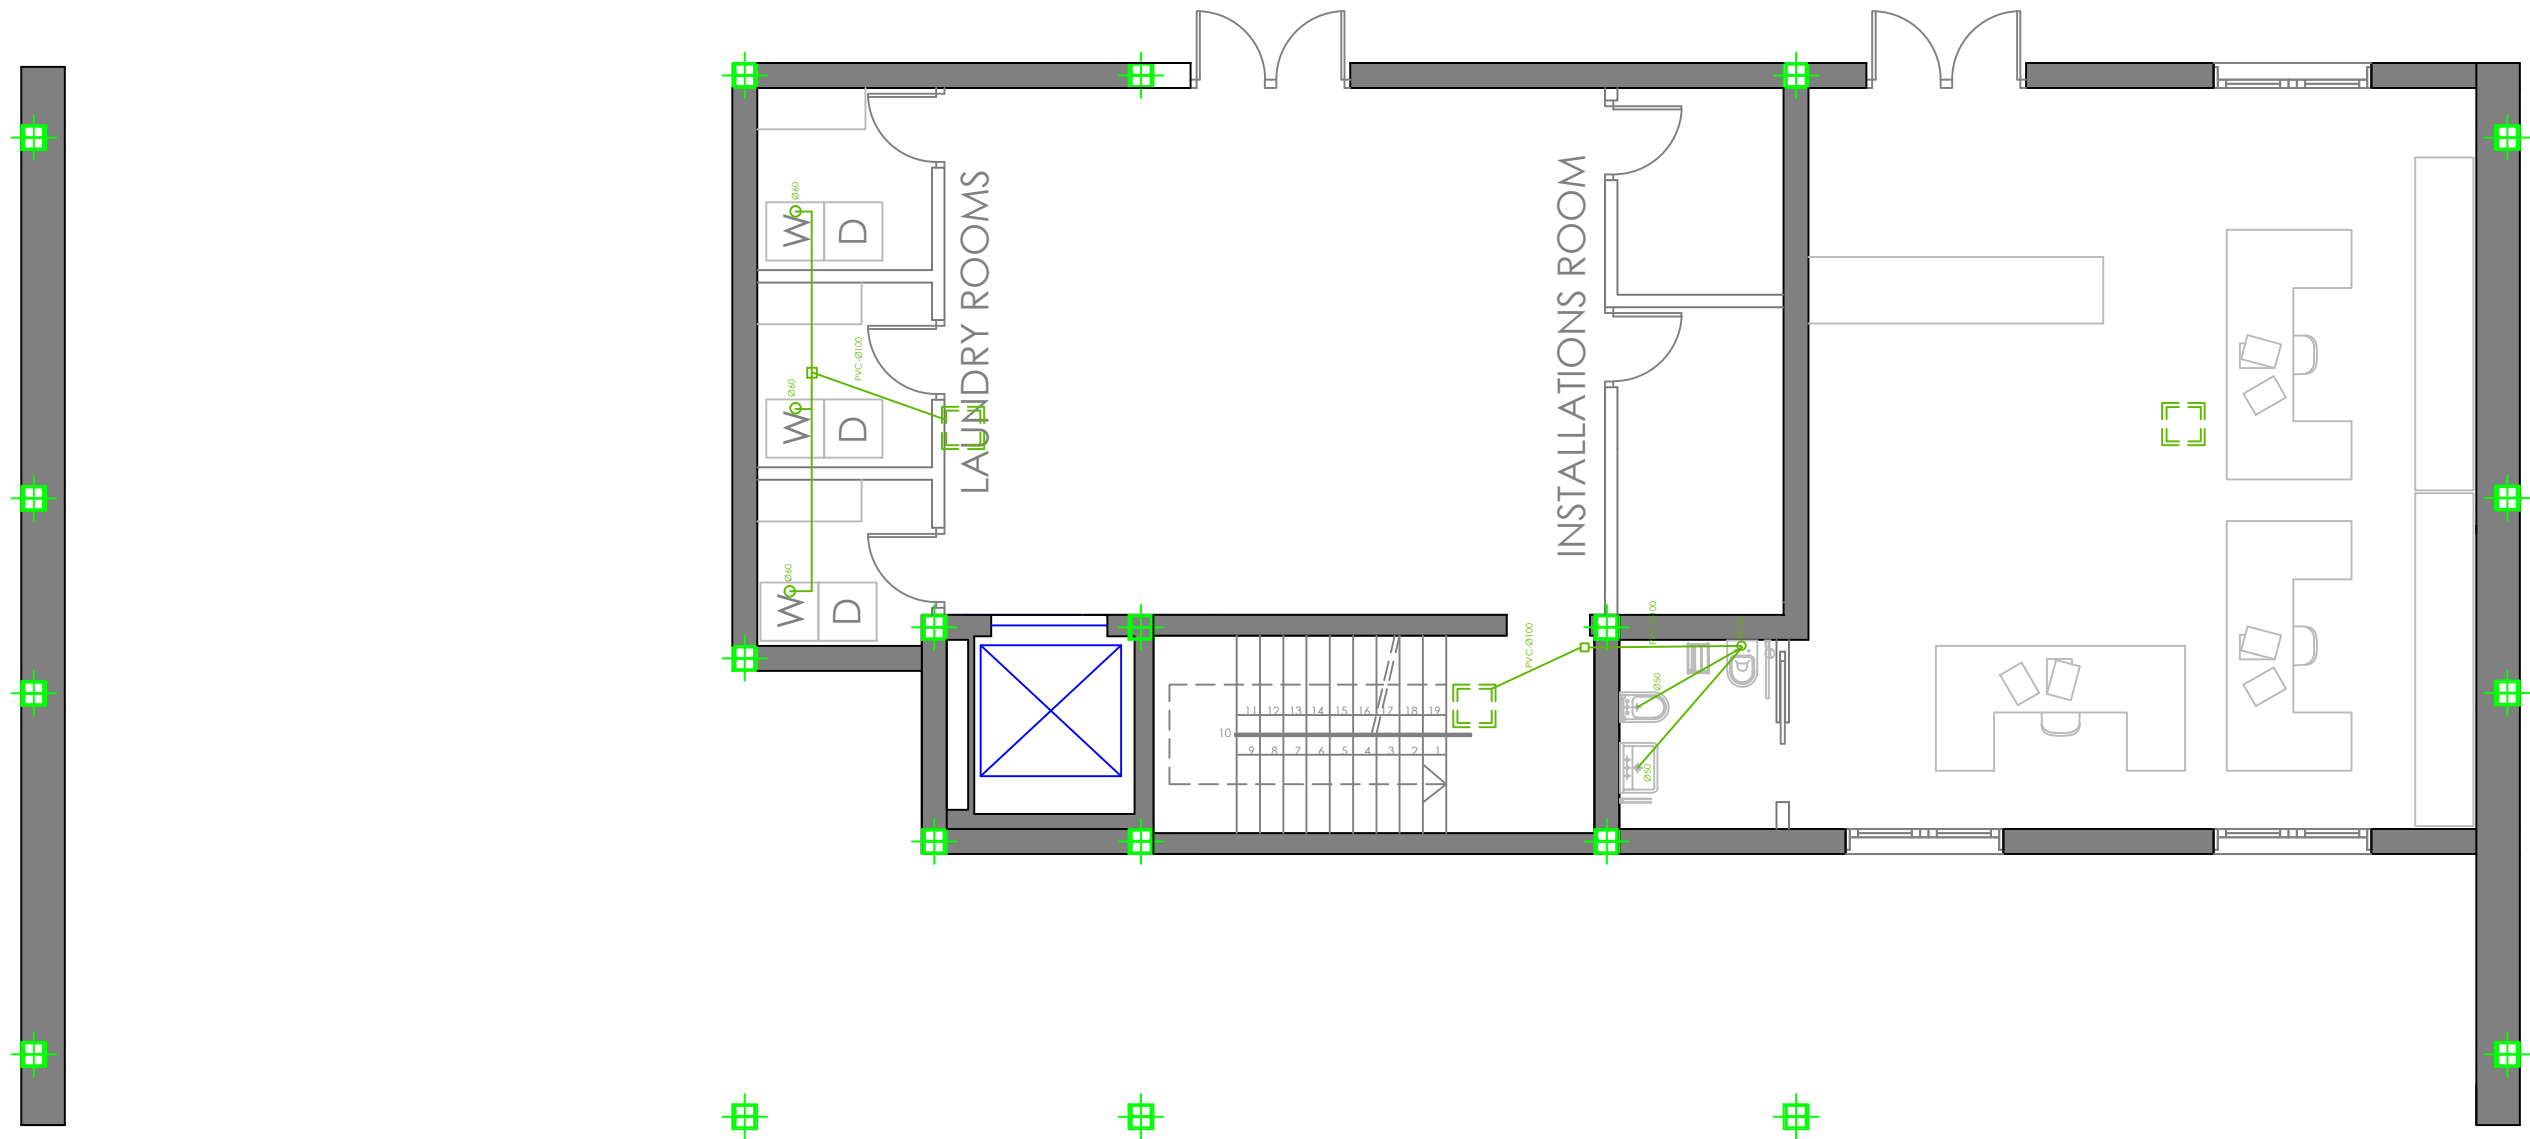
INSTALLATION ROOM DETAIL

 	ATHLETE RESIDENCE NISSAN	12/06/2013
	SALUBRITY INSTALLATION DRAWINGS: FIRST FLOOR, BUILDING A	SCALE 1:100
	FARAKOS RICÓS, ANDREAS PÉREZ ESCRIBANO, EDUARDO	11.1

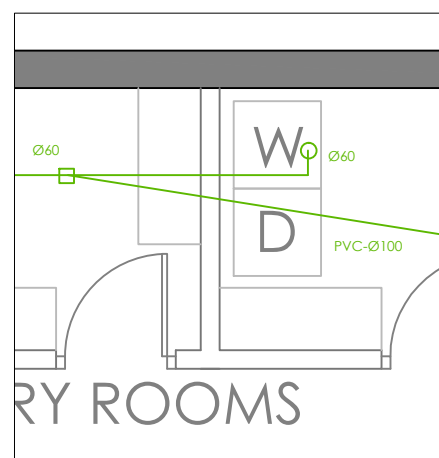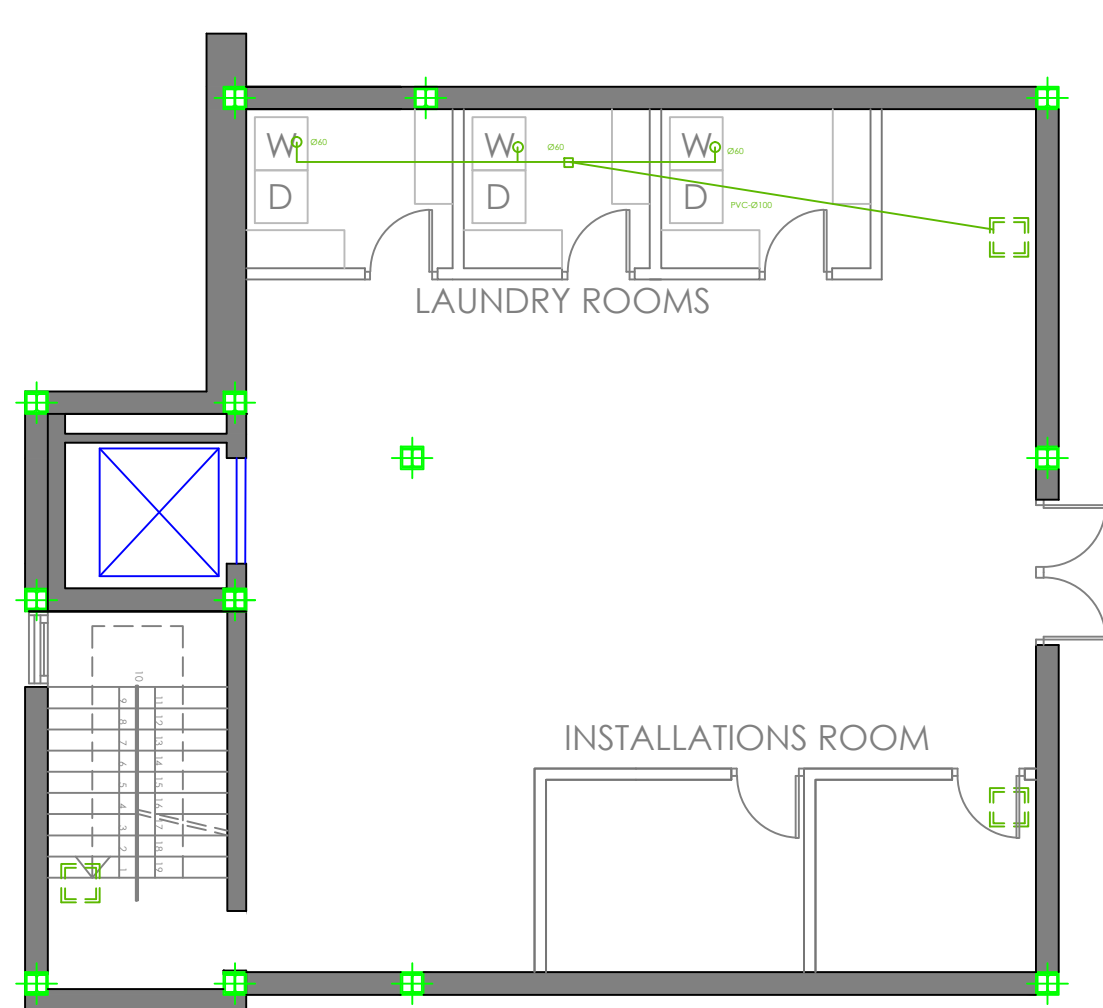


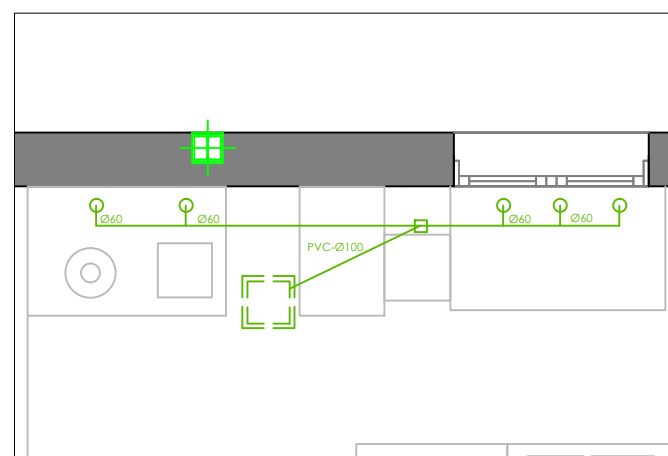
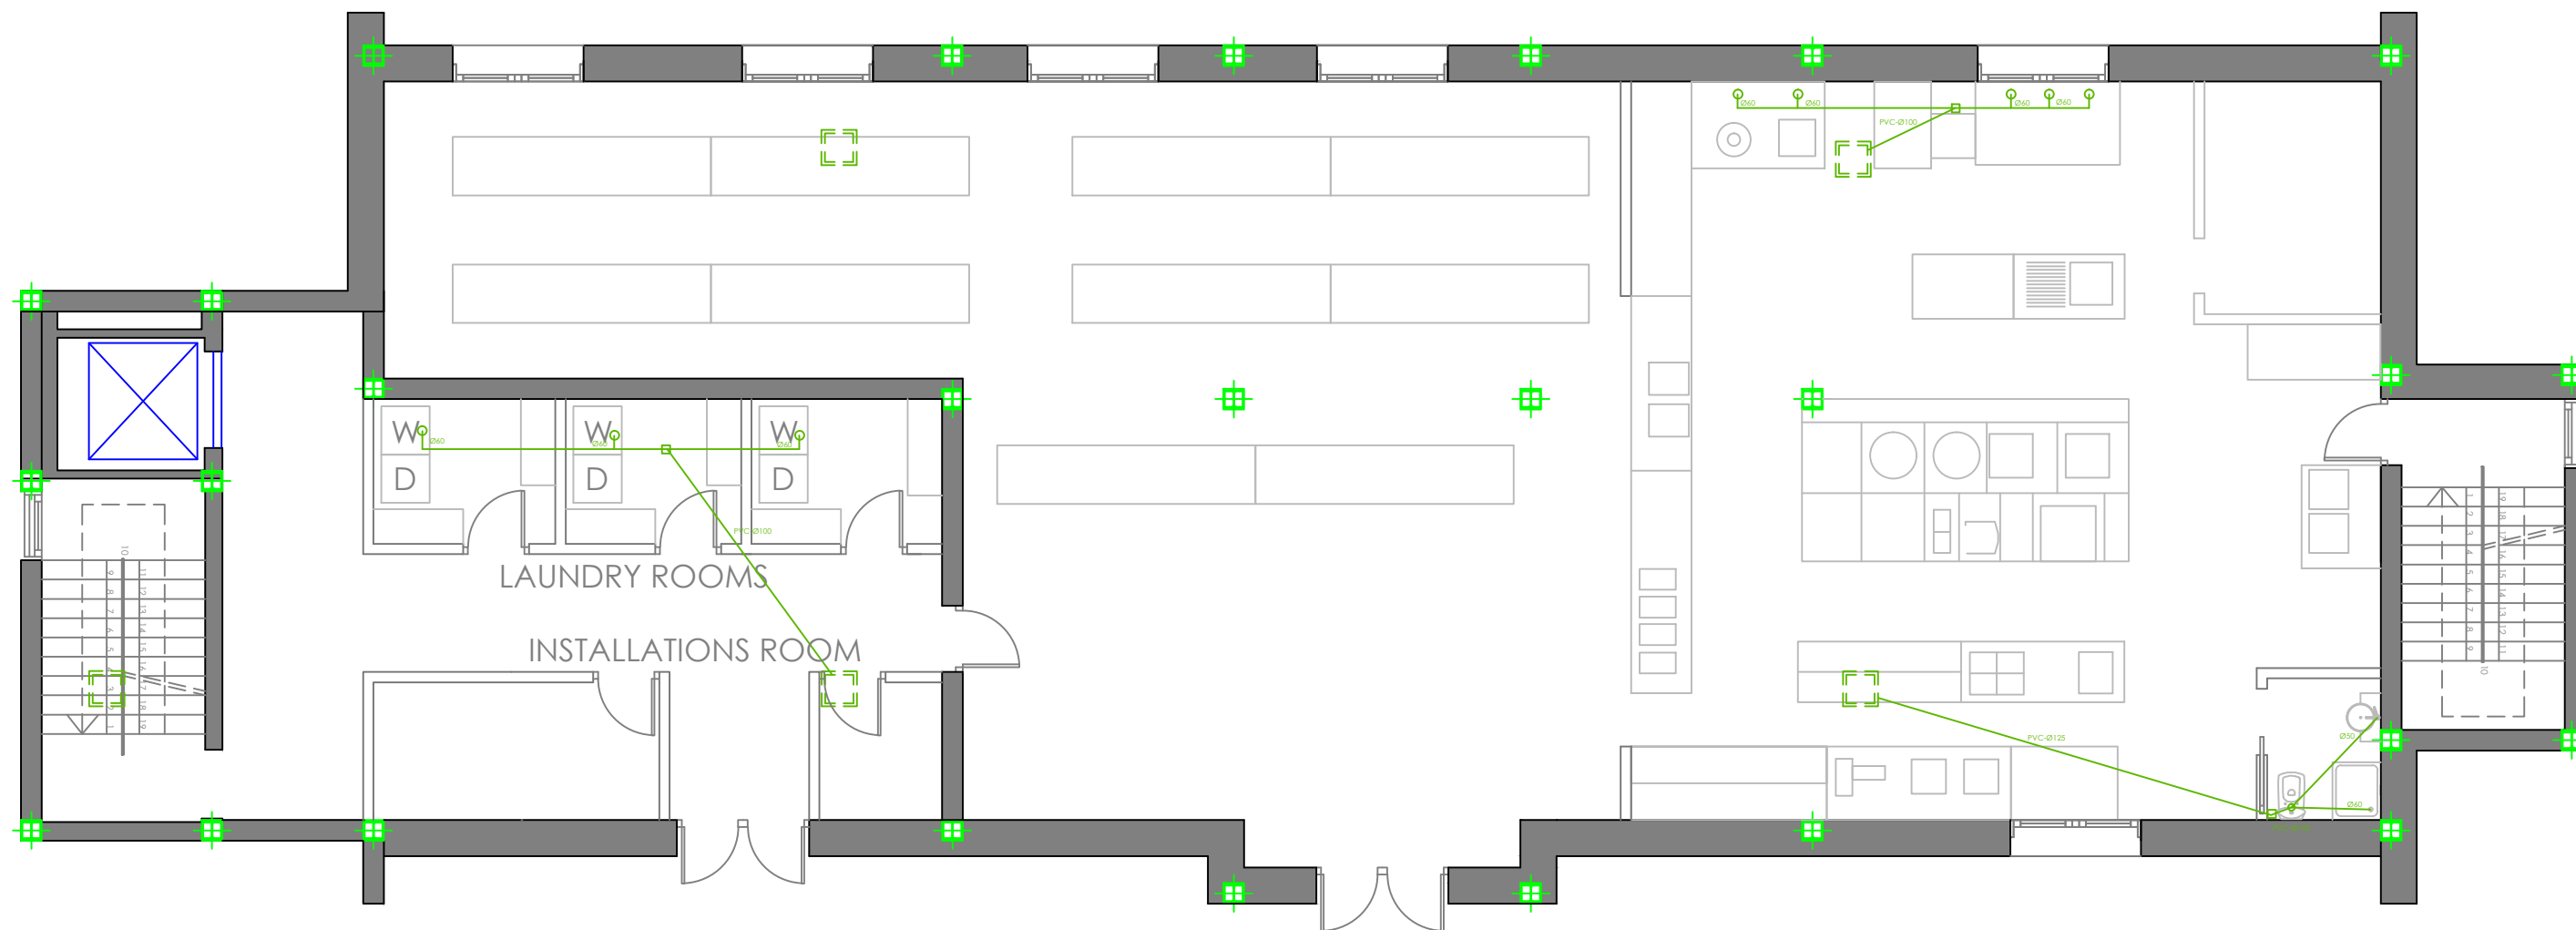
INSTALLATION ROOM DETAIL

	ATHLETE RESIDENCE NISSAN	12/06/2013
	SALUBRITY INSTALLATION DRAWINGS: FIRST FLOOR, BUILDING B	SCALE 1:100
	FARAKOS RICÓS, ANDREAS PÉREZ ESCRIBANO, EDUARDO	11.2




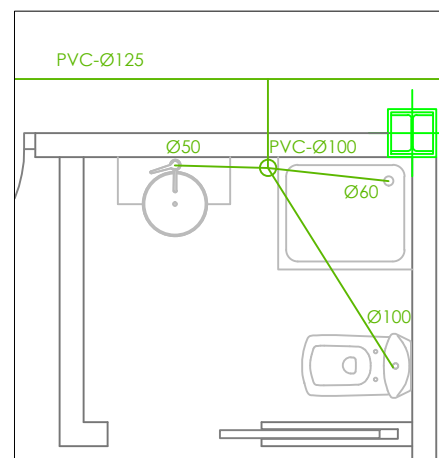
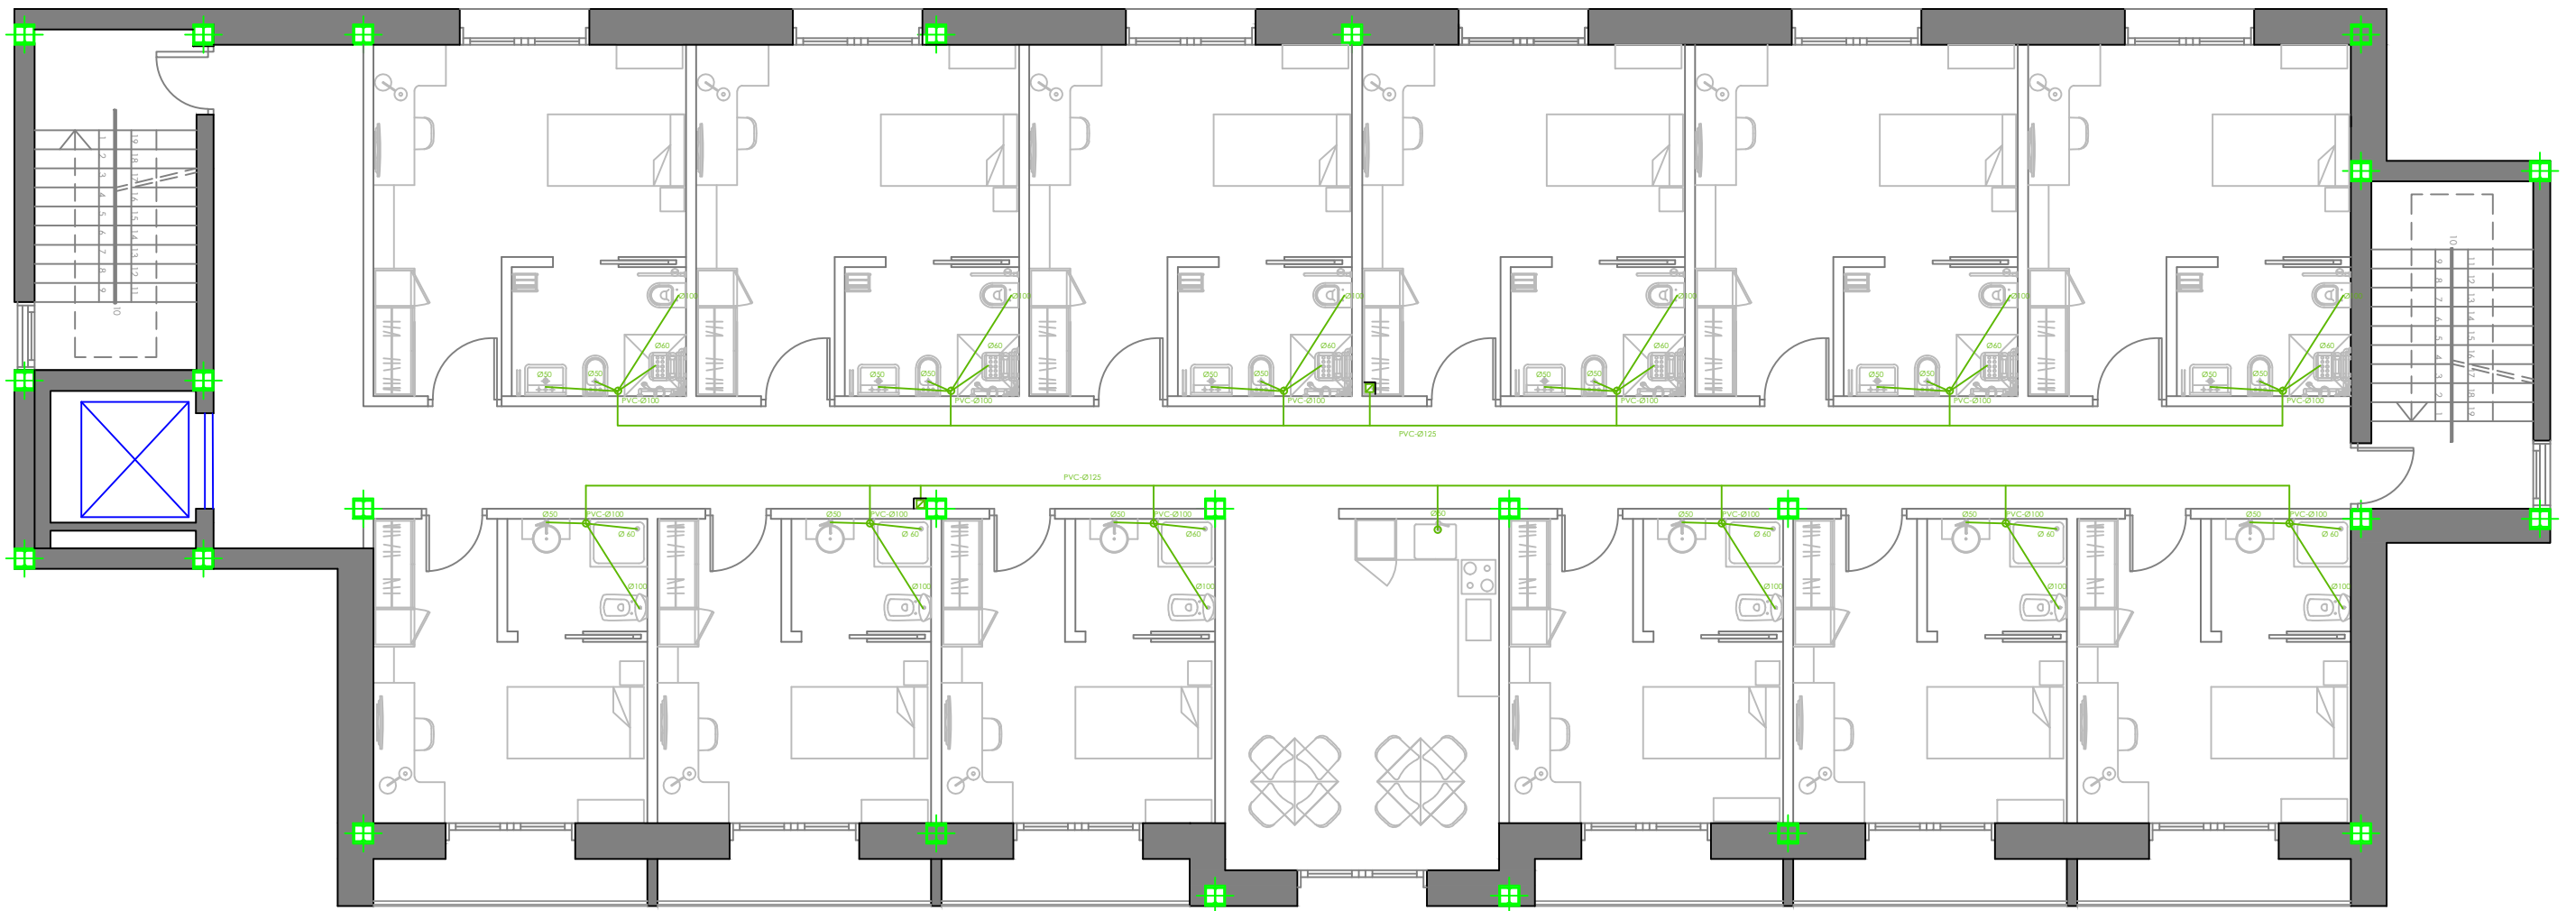
INSTALLATION ROOM DETAIL

	ATHLETE RESIDENCE NISSAN	12/06/2013
	SALUBRITY INSTALLATION DRAWINGS: FIRST FLOOR, BUILDING C	SCALE 1:100
	FARAKOS RICÓS, ANDREAS PÉREZ ESCRIBANO, EDUARDO	11.3




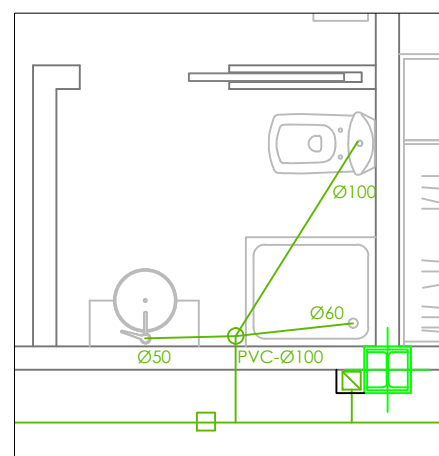
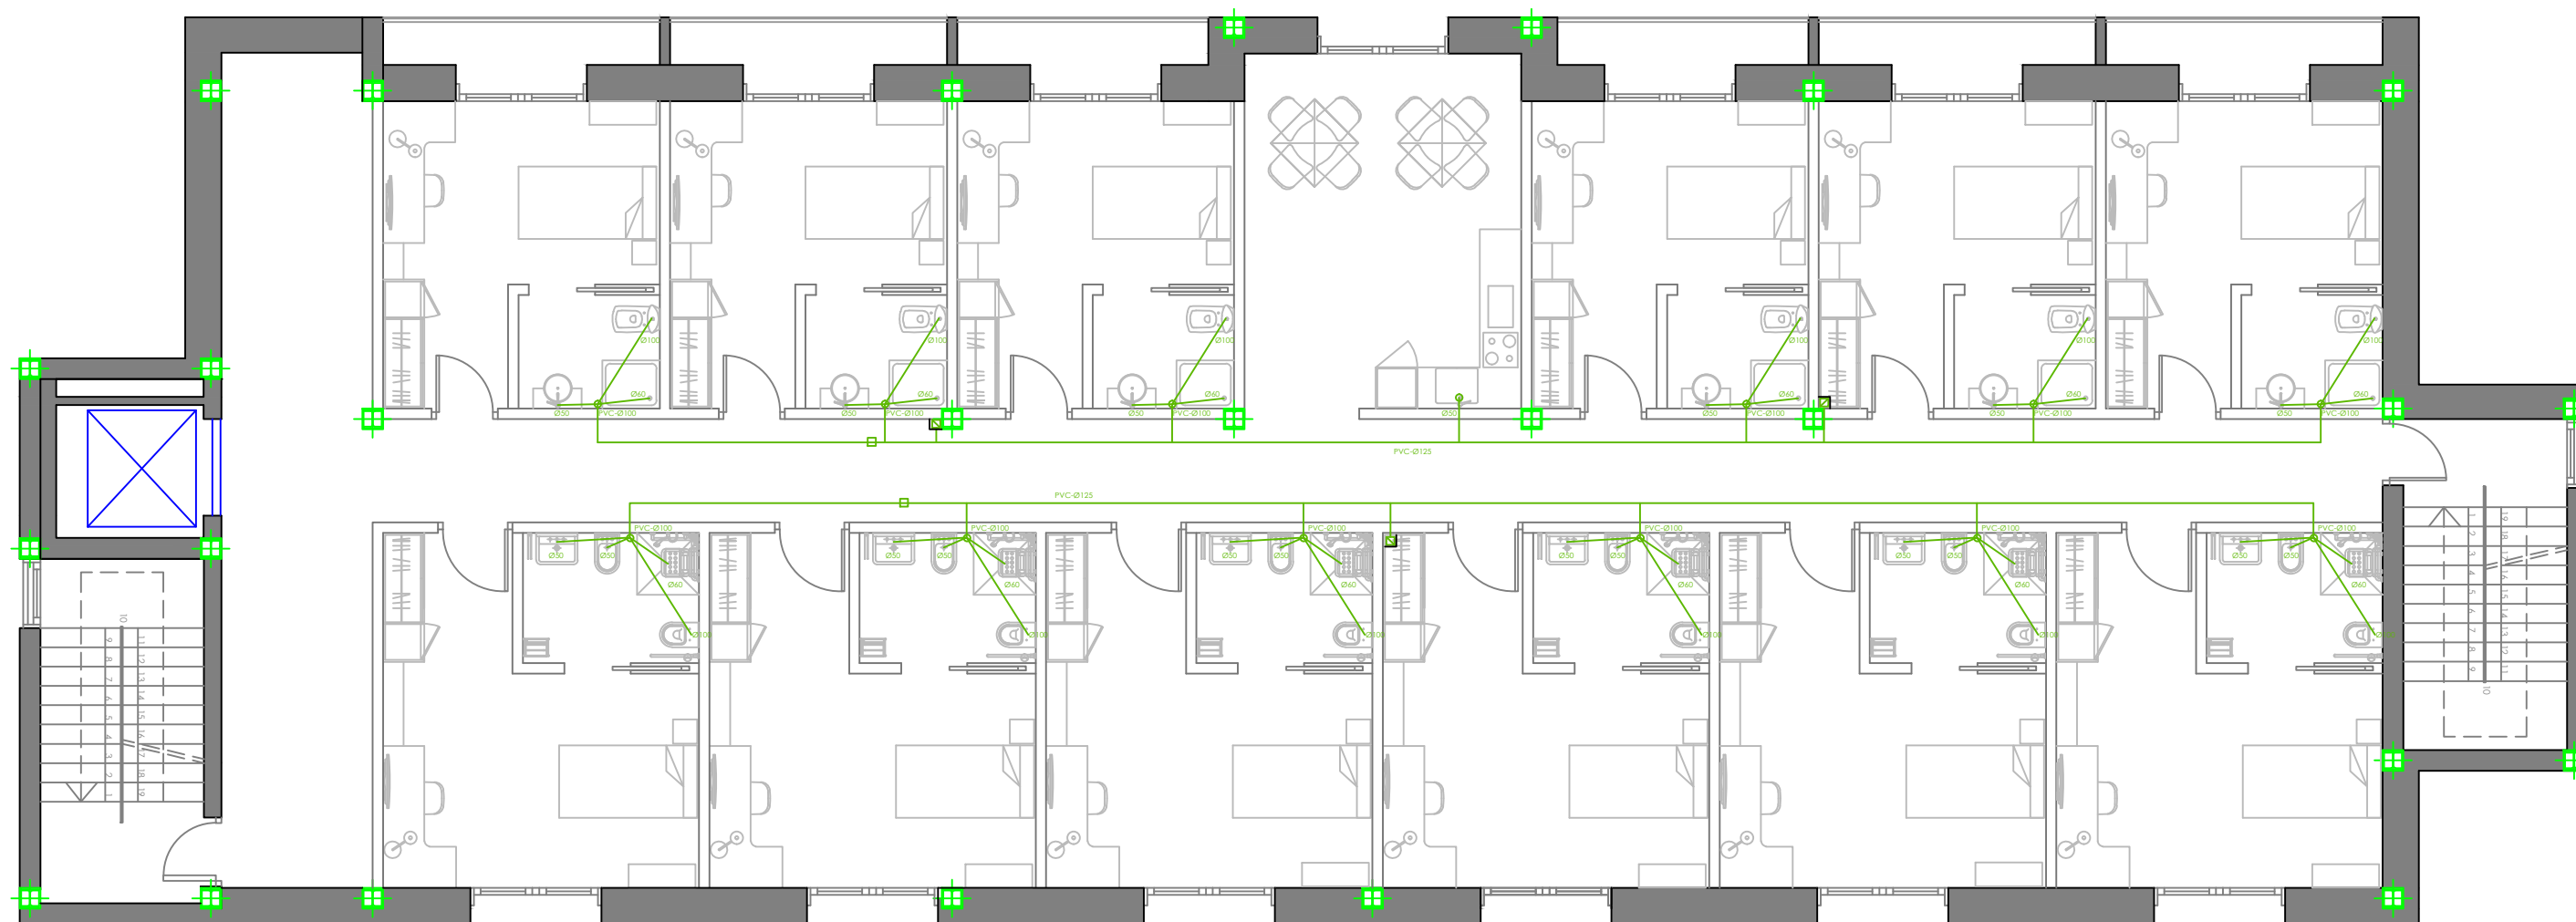
KITCHEN INSTALLATION DETAIL

	ATHLETE RESIDENCE NISSAN	12/06/2013
	SALUBRITY INSTALLATION DRAWINGS: FIRST FLOOR, BUILDING D	SCALE 1:100
	FARAKOS RICÓS, ANDREAS PÉREZ ESCRIBANO, EDUARDO	11.4




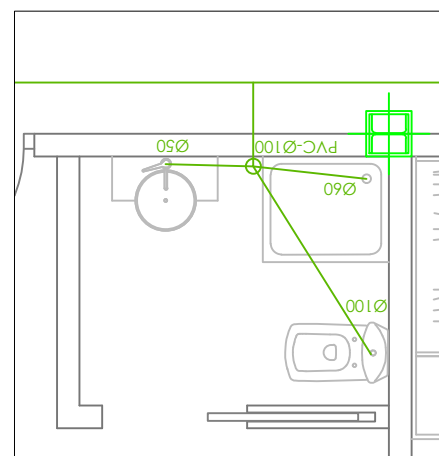
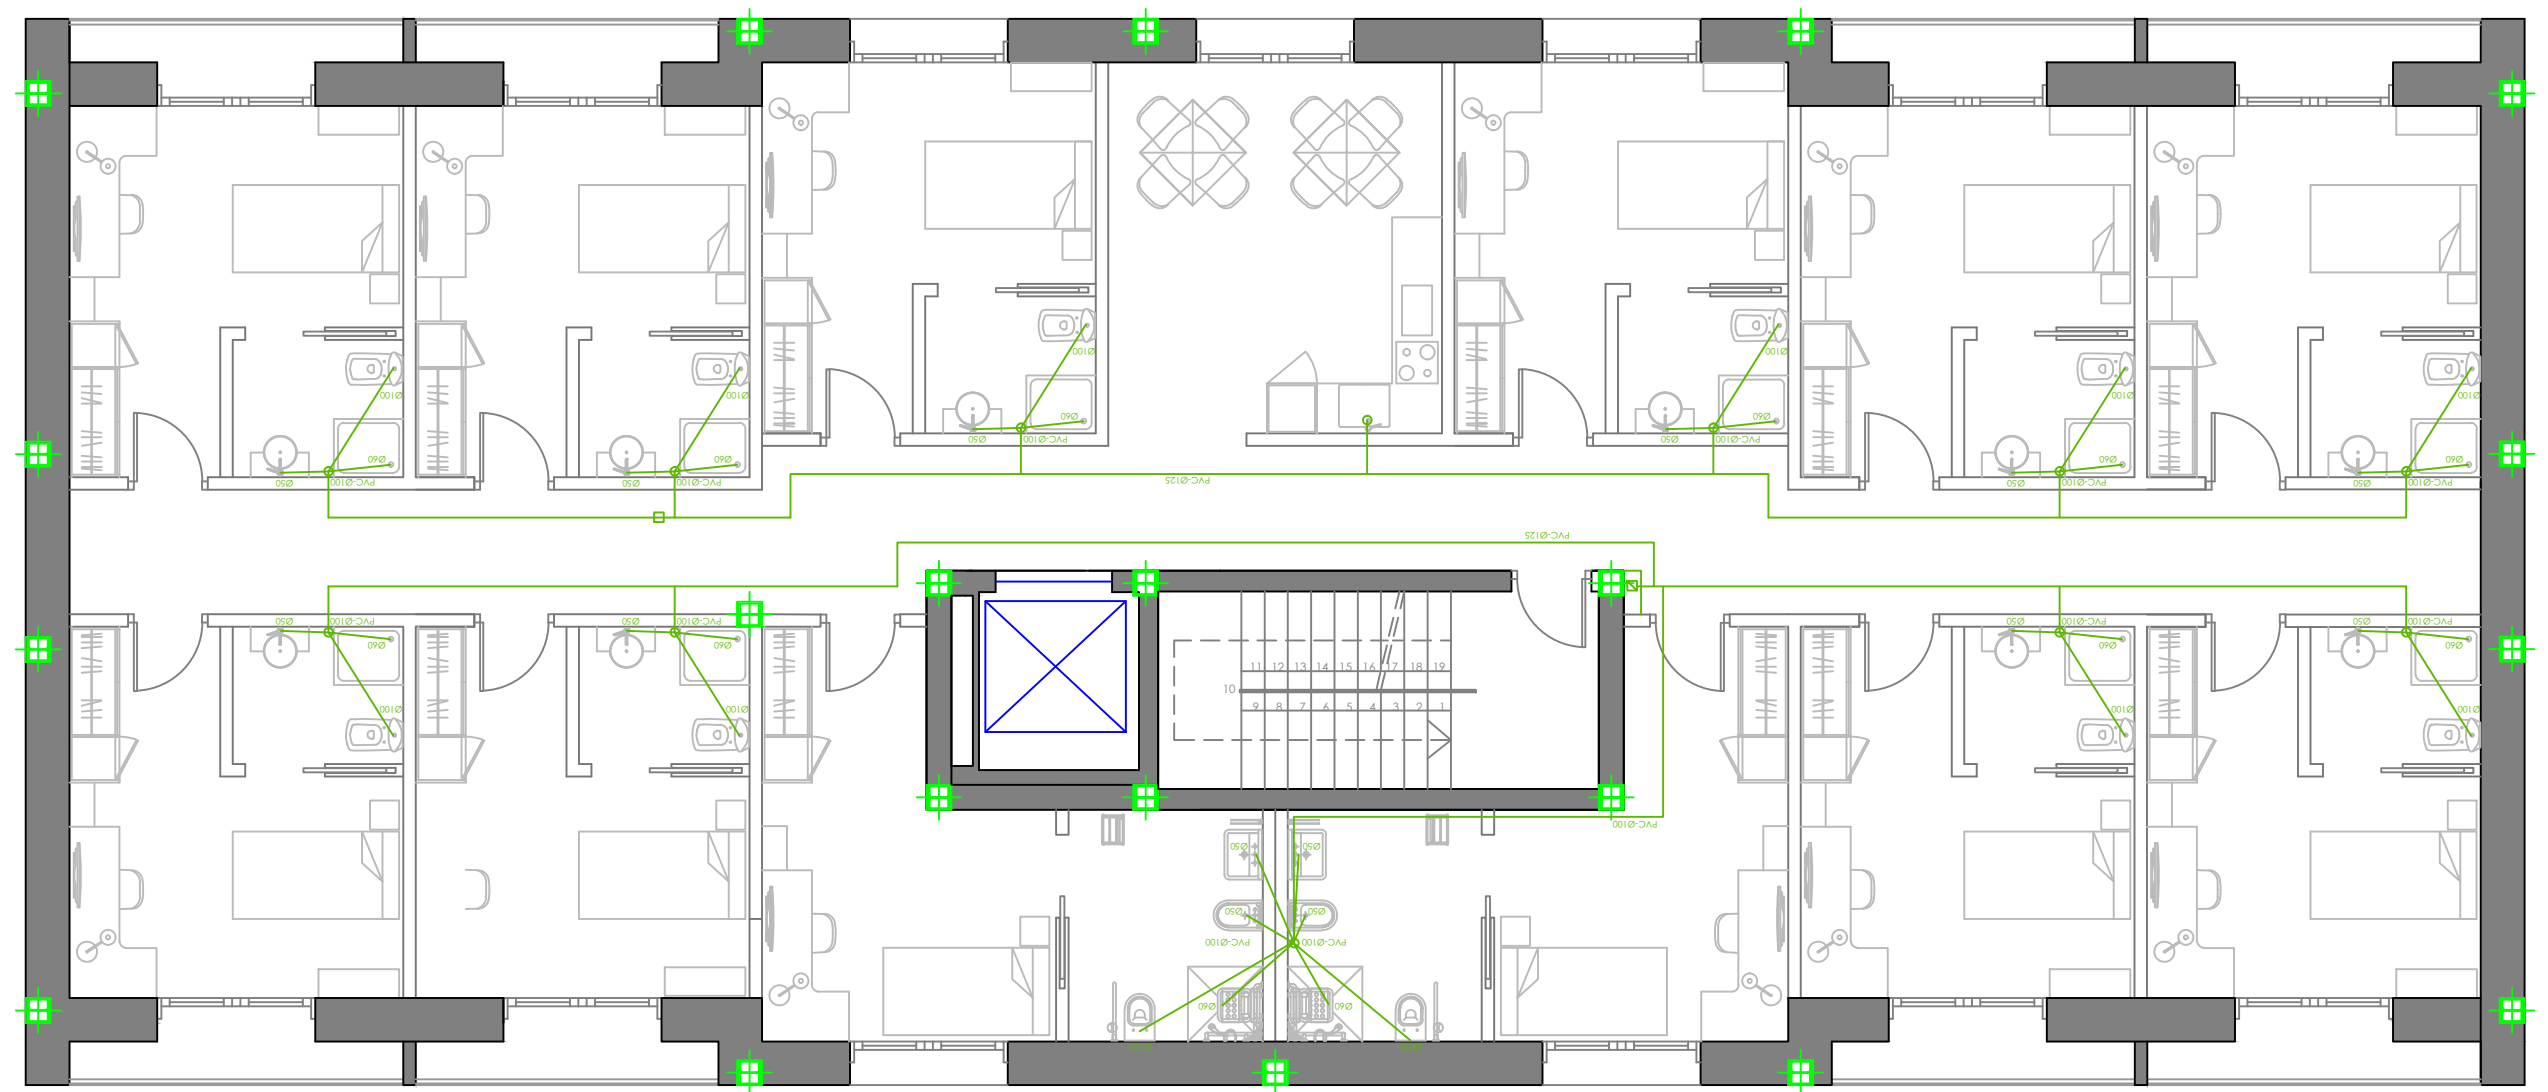
BATHROOM DETAIL

	ATHLETE RESIDENCE NISSAN	12/06/2013
	SALUBRITY INSTALLATION DRAWINGS: SECOND FLOOR, BUILDING A	SCALE 1:100
	FARAKOS RICÓS, ANDREAS PÉREZ ESCRIBANO, EDUARDO	11.5




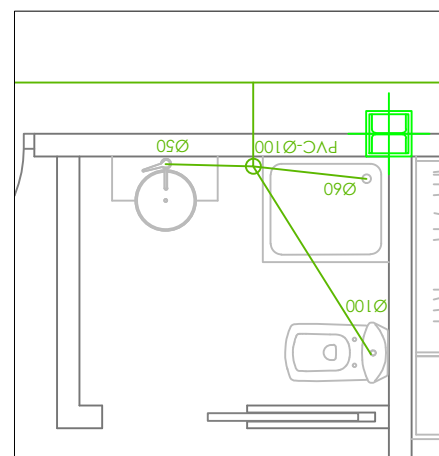
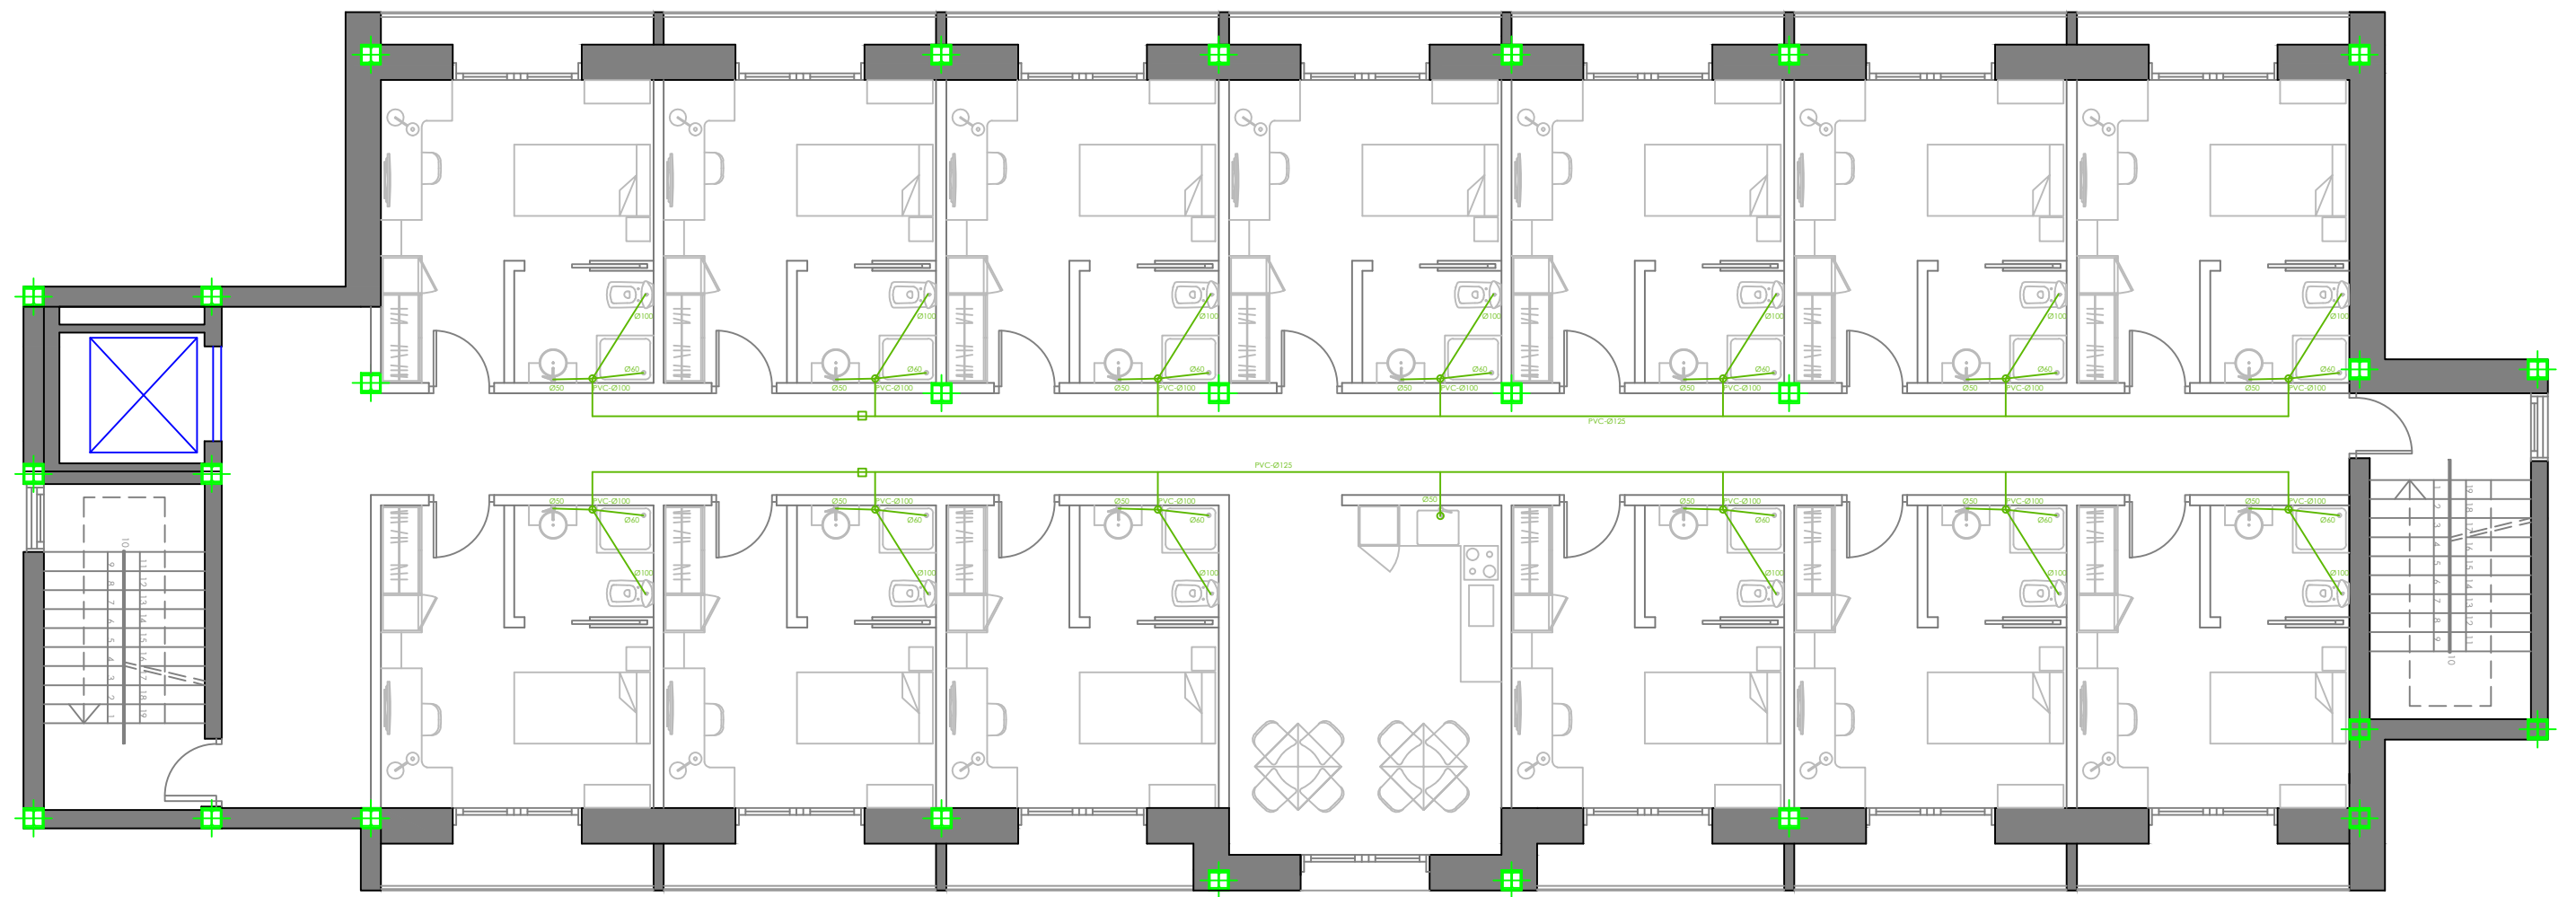
BATHROOM DETAIL

	ATHLETE RESIDENCE NISSAN	12/06/2013
	SALUBRITY INSTALLATION DRAWINGS: SECOND FLOOR, BUILDING B	SCALE 1:100
	FARAKOS RICÓS, ANDREAS PÉREZ ESCRIBANO, EDUARDO	11.6




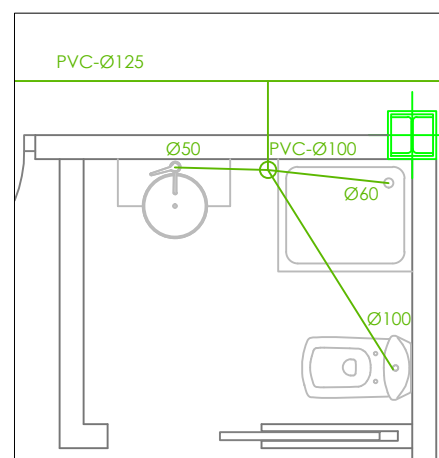
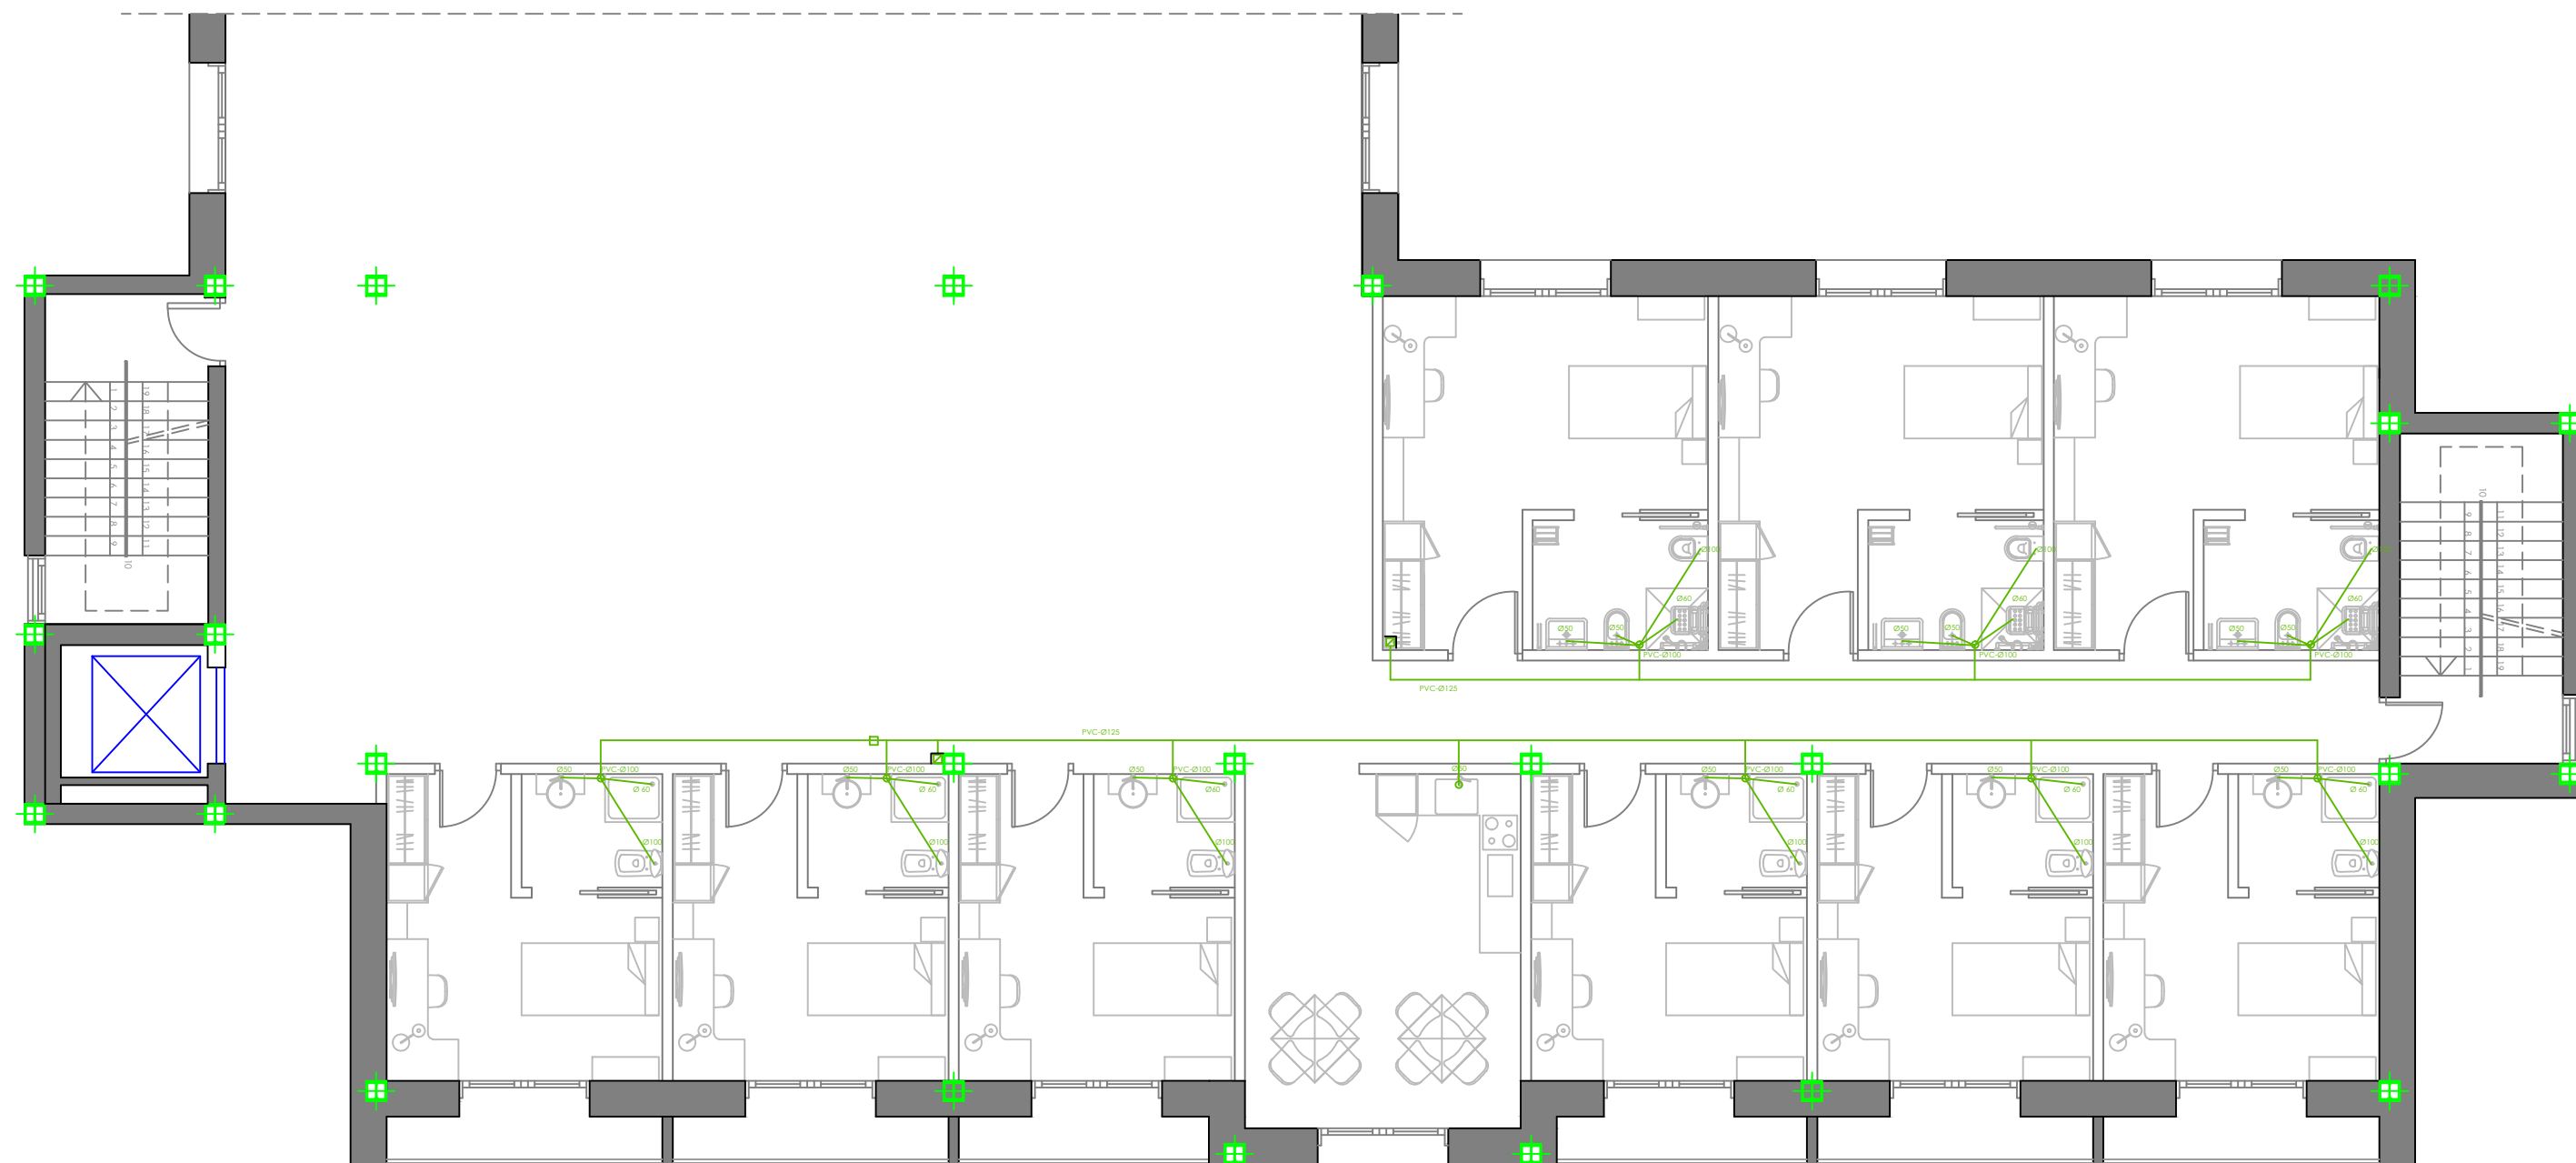
BATHROOM DETAIL

	ATHLETE RESIDENCE NISSAN	12/06/2013
	SALUBRITY INSTALLATION DRAWINGS: SECOND FLOOR, BUILDING C	SCALE 1:100
	FARAKOS RICÓS, ANDREAS PÉREZ ESCRIBANO, EDUARDO	11.7




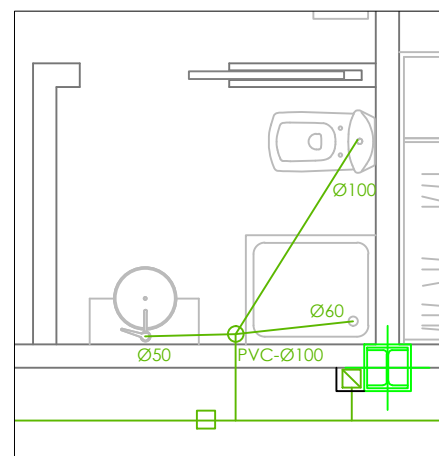
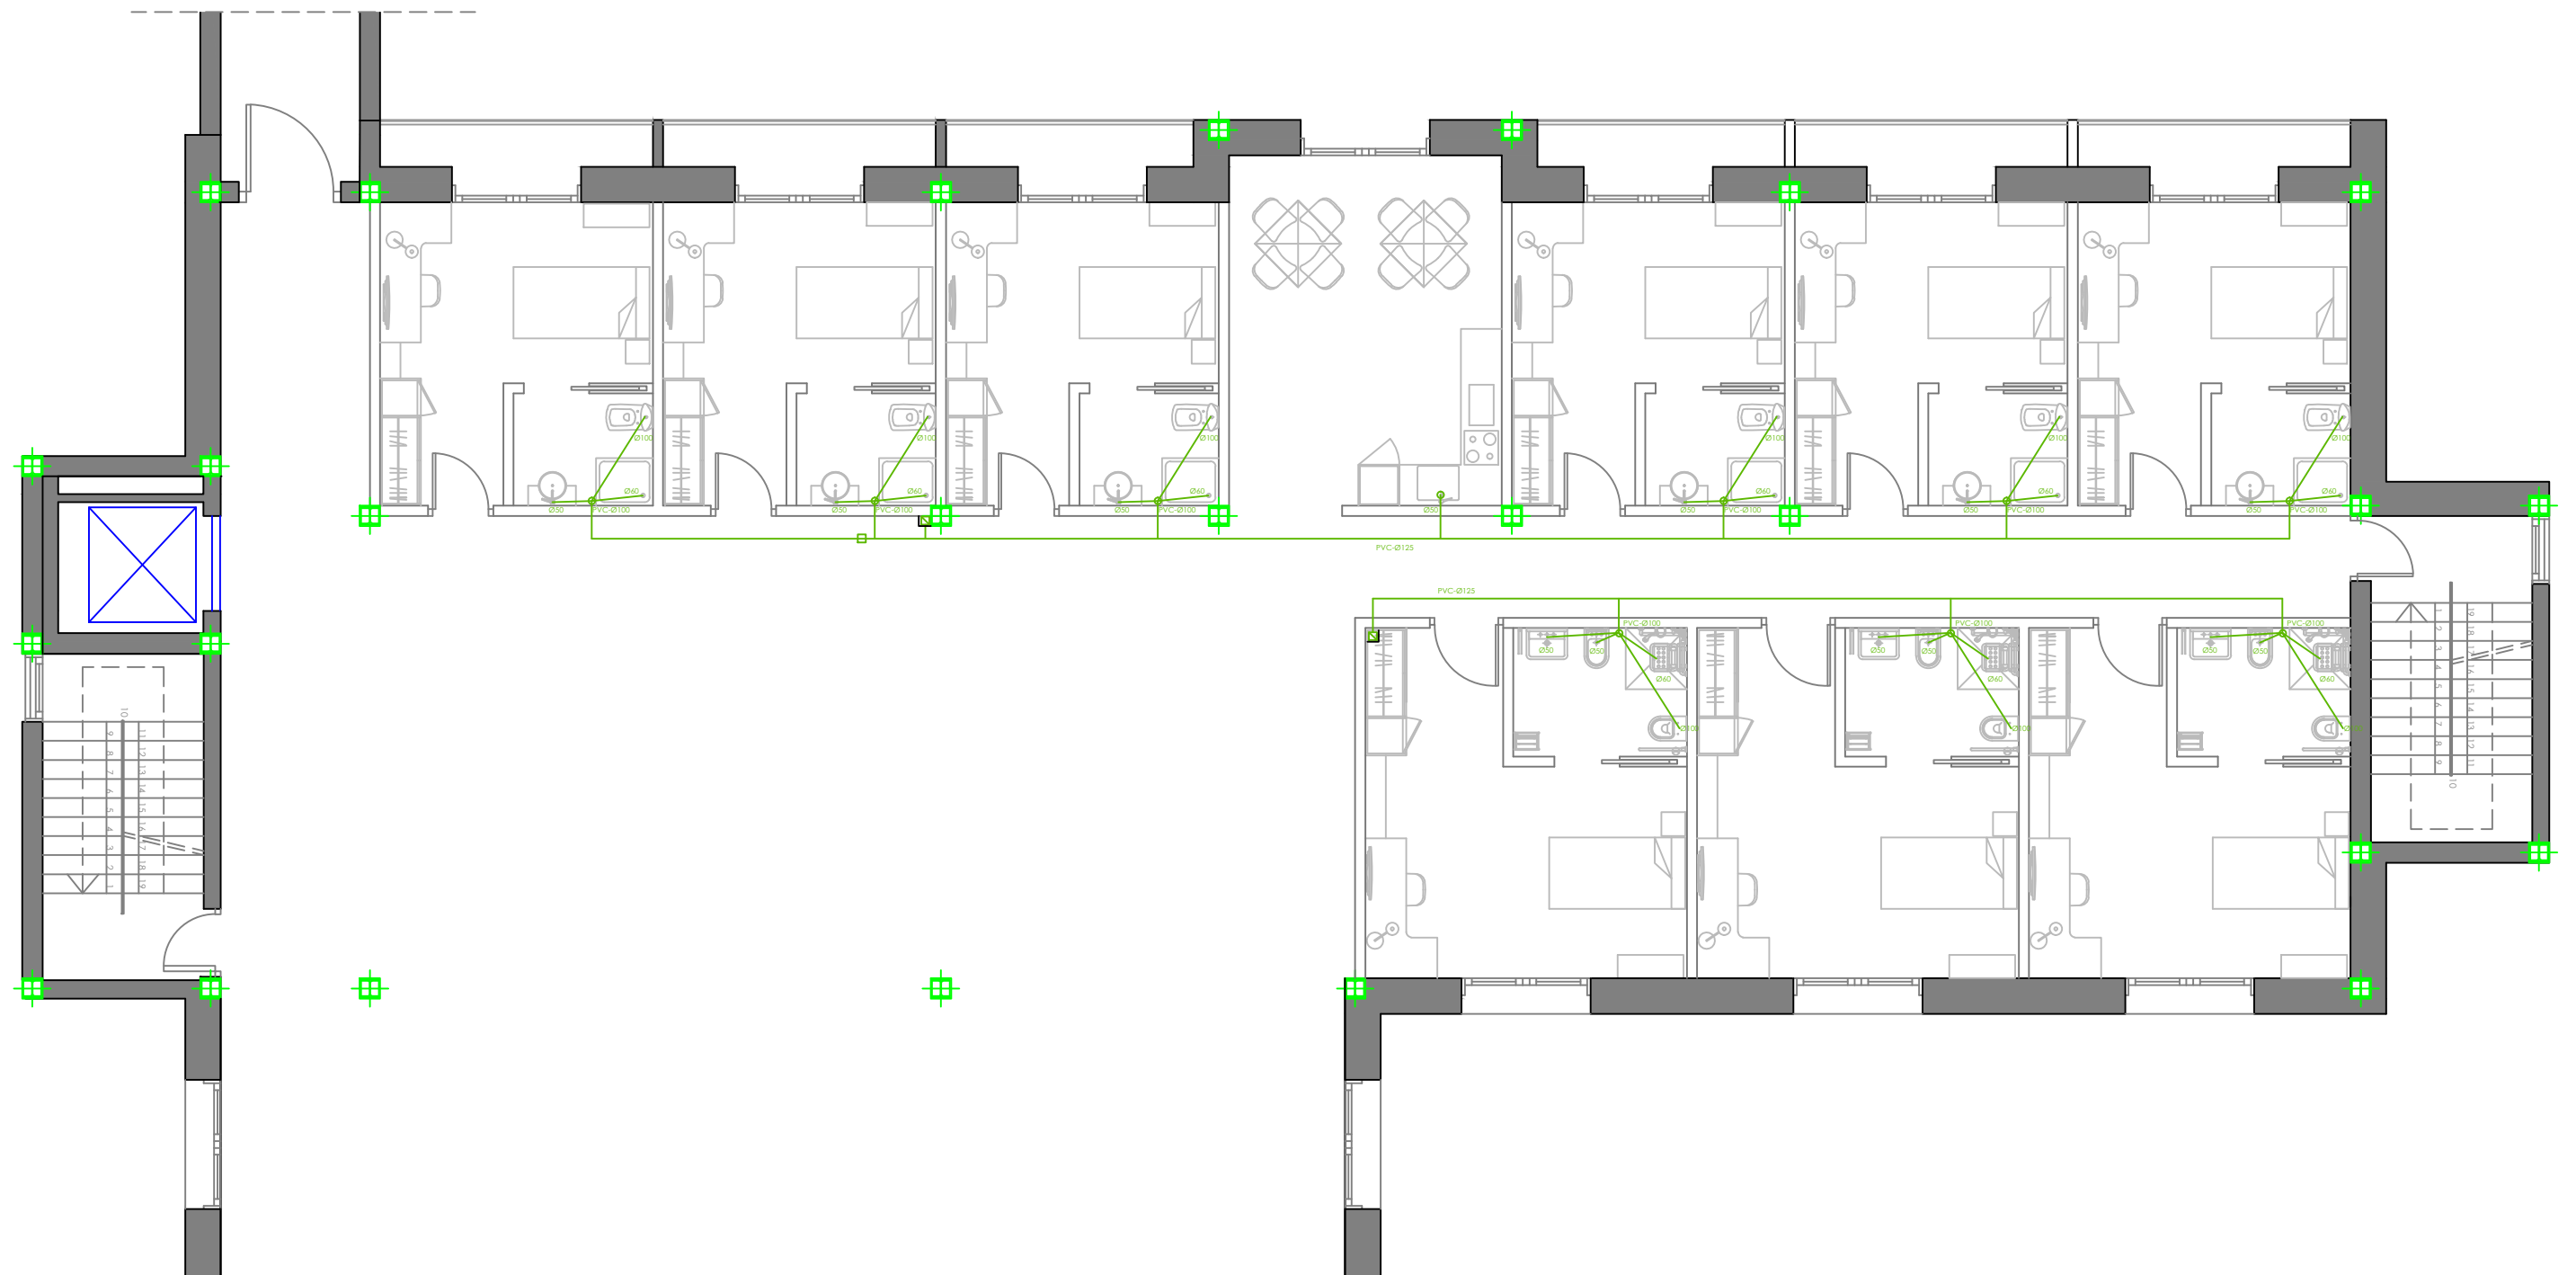
BATHROOM DETAIL

	ATHLETE RESIDENCE NISSAN	12/06/2013
	SALUBRITY INSTALLATION DRAWINGS: SECOND FLOOR, BUILDING D	SCALE 1:100
	FARAKOS RICÓS, ANDREAS PÉREZ ESCRIBANO, EDUARDO	11.8




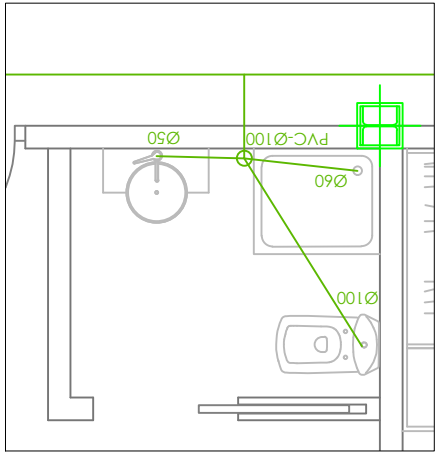
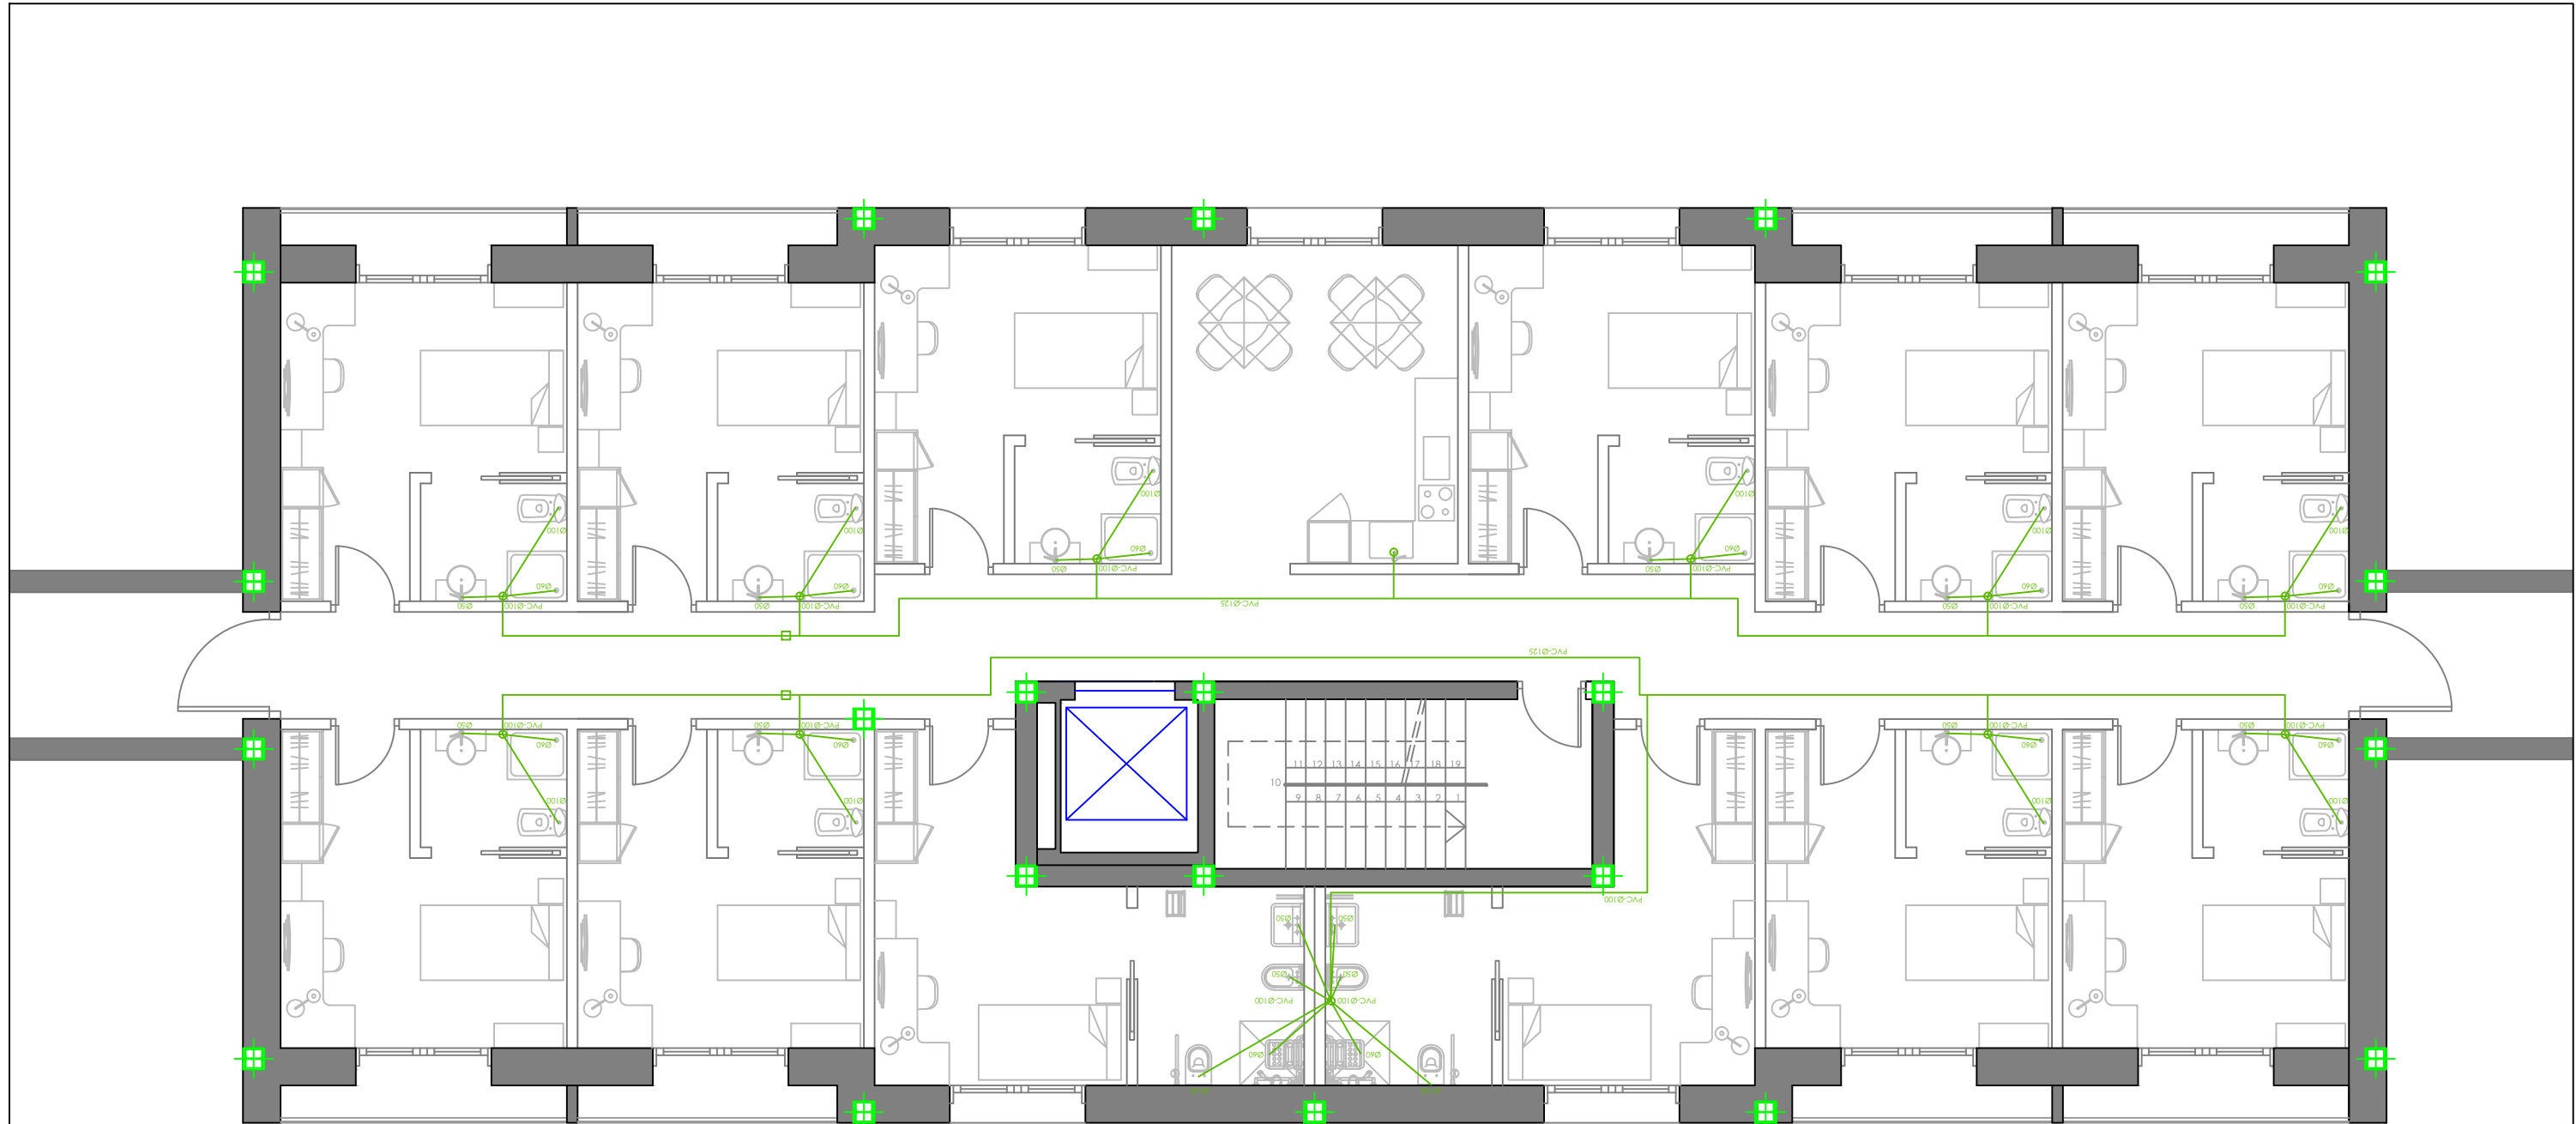
BATHROOM DETAIL

	ATHLETE RESIDENCE NISSAN	12/06/2013
	SALUBRITY INSTALLATION DRAWINGS: THIRD FLOOR, BUILDING A	SCALE 1:100
	FARAKOS RICÓS, ANDREAS PÉREZ ESCRIBANO, EDUARDO	11.9




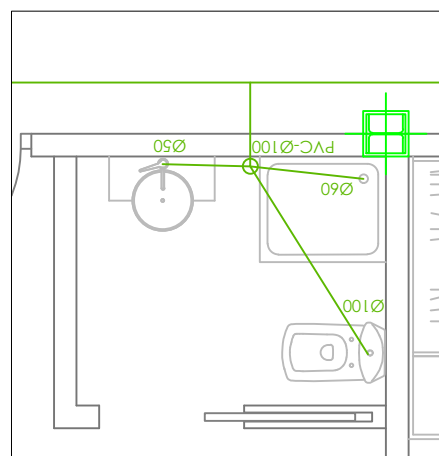
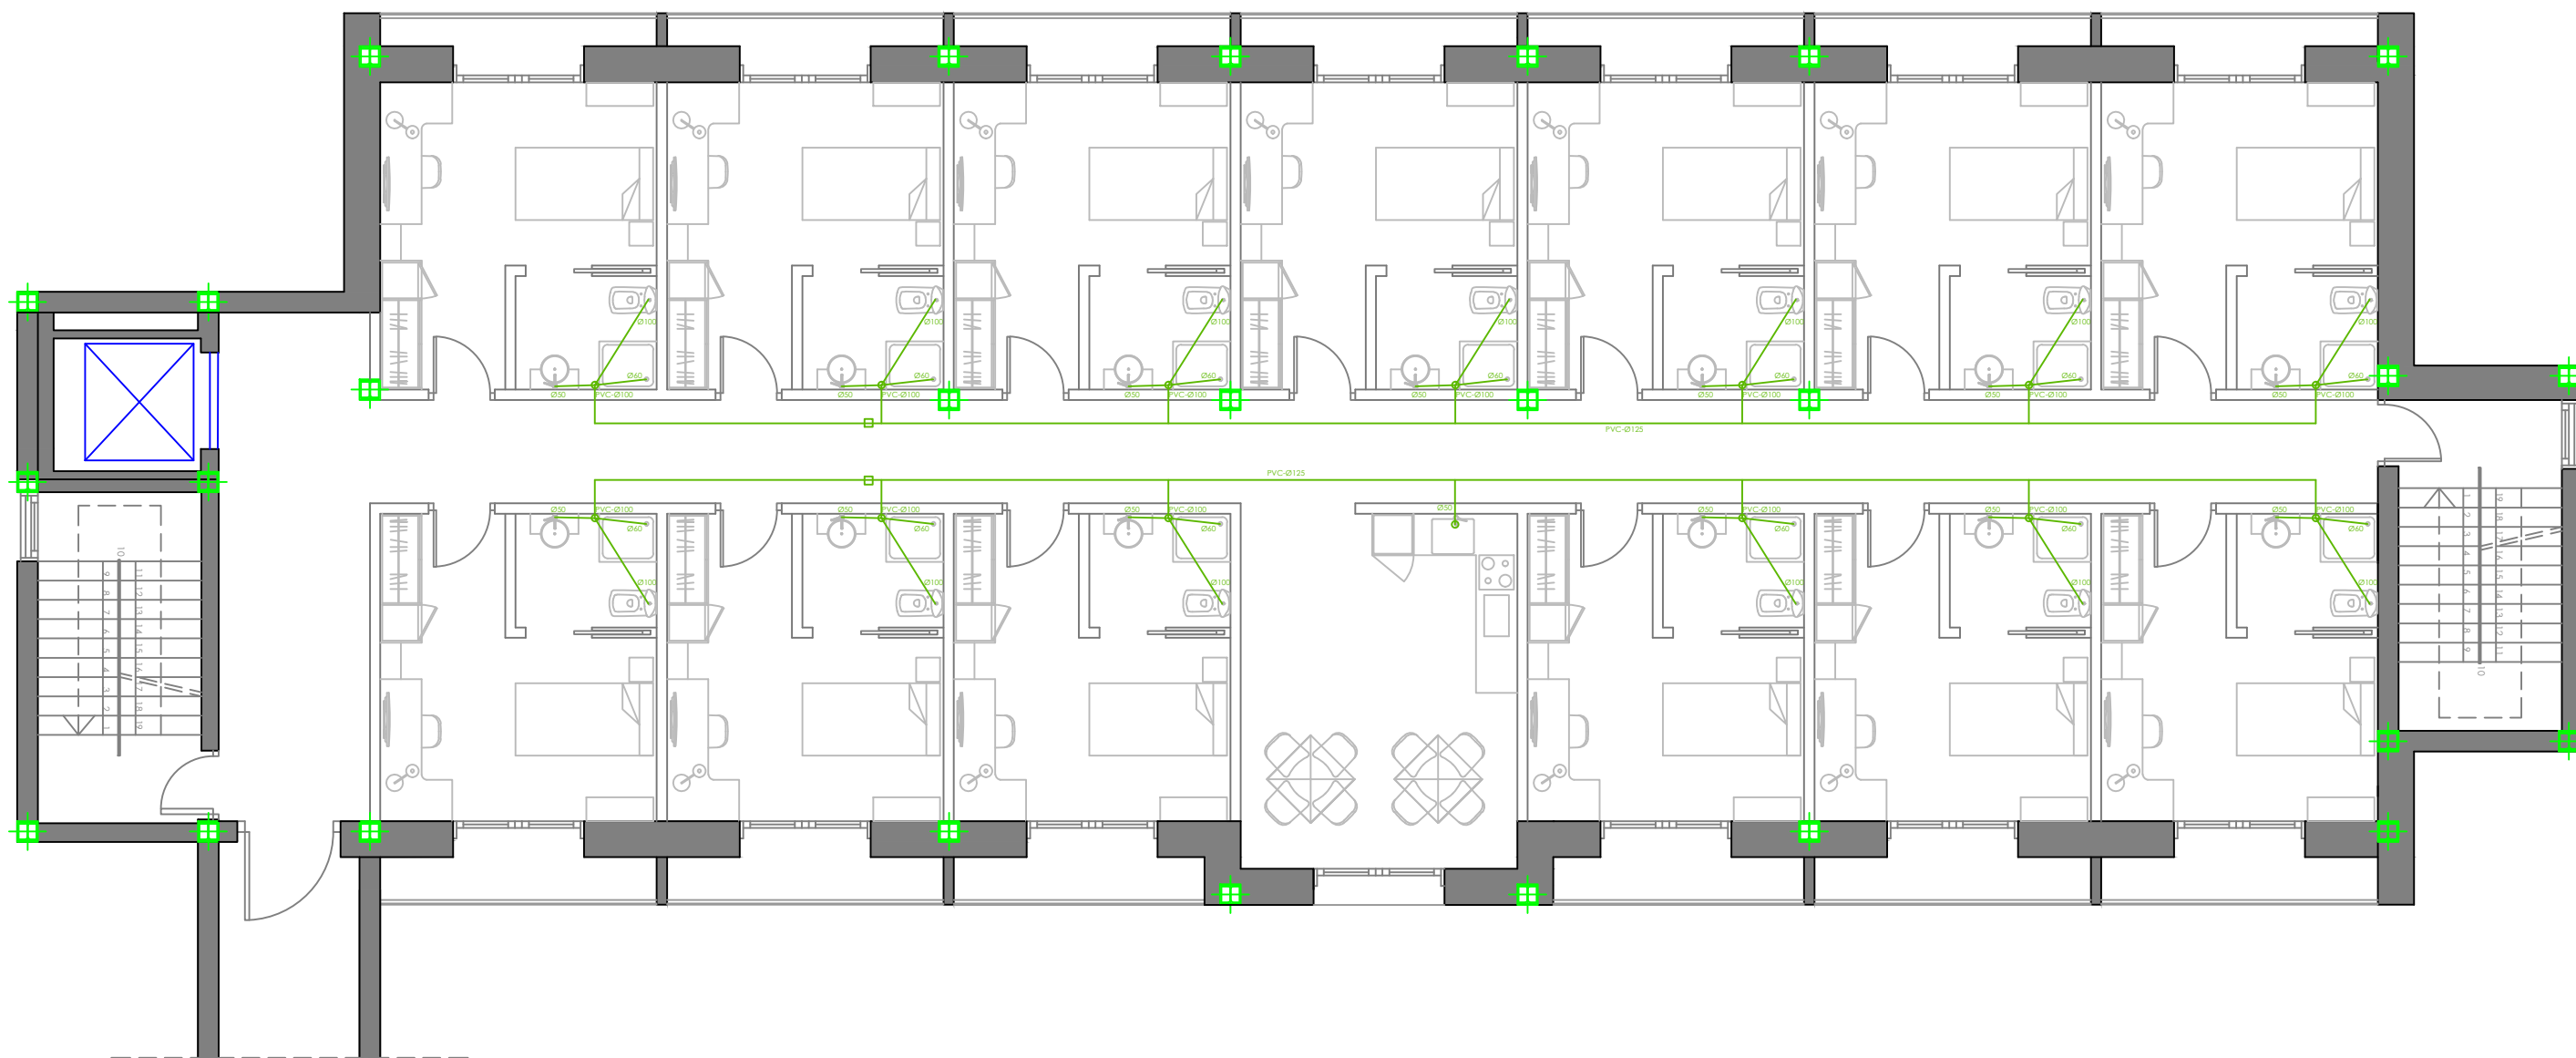
BATHROOM DETAIL

	ATHLETE RESIDENCE NISSAN	12/06/2013
	SALUBRITY INSTALLATION DRAWINGS: SECOND FLOOR, BUILDING B	SCALE 1:100
	FARAKOS RICÓS, ANDREAS PÉREZ ESCRIBANO, EDUARDO	11.10




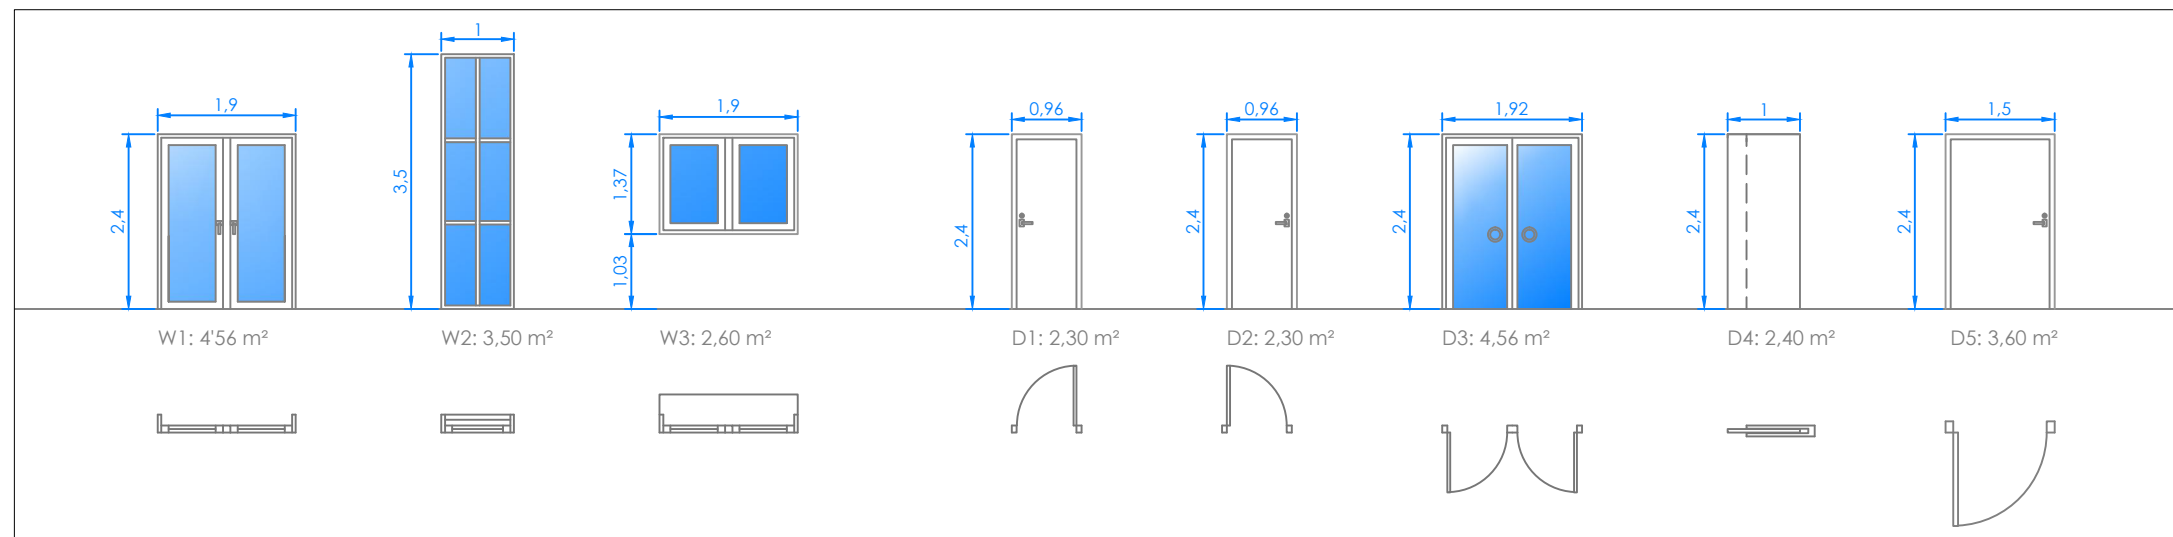
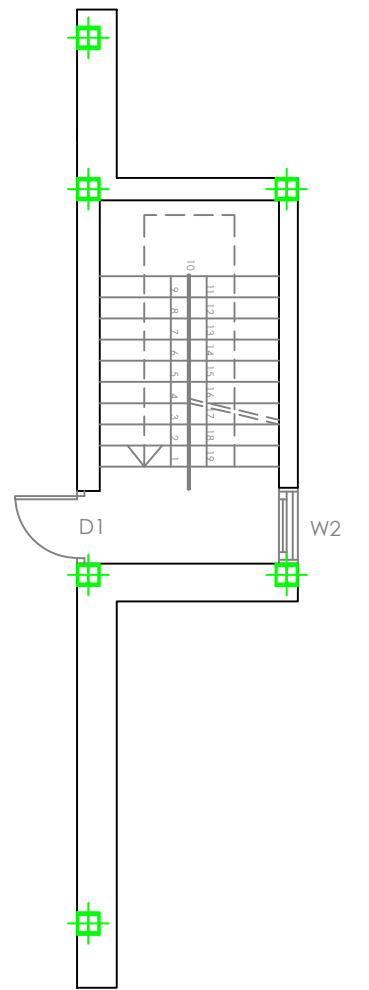
 
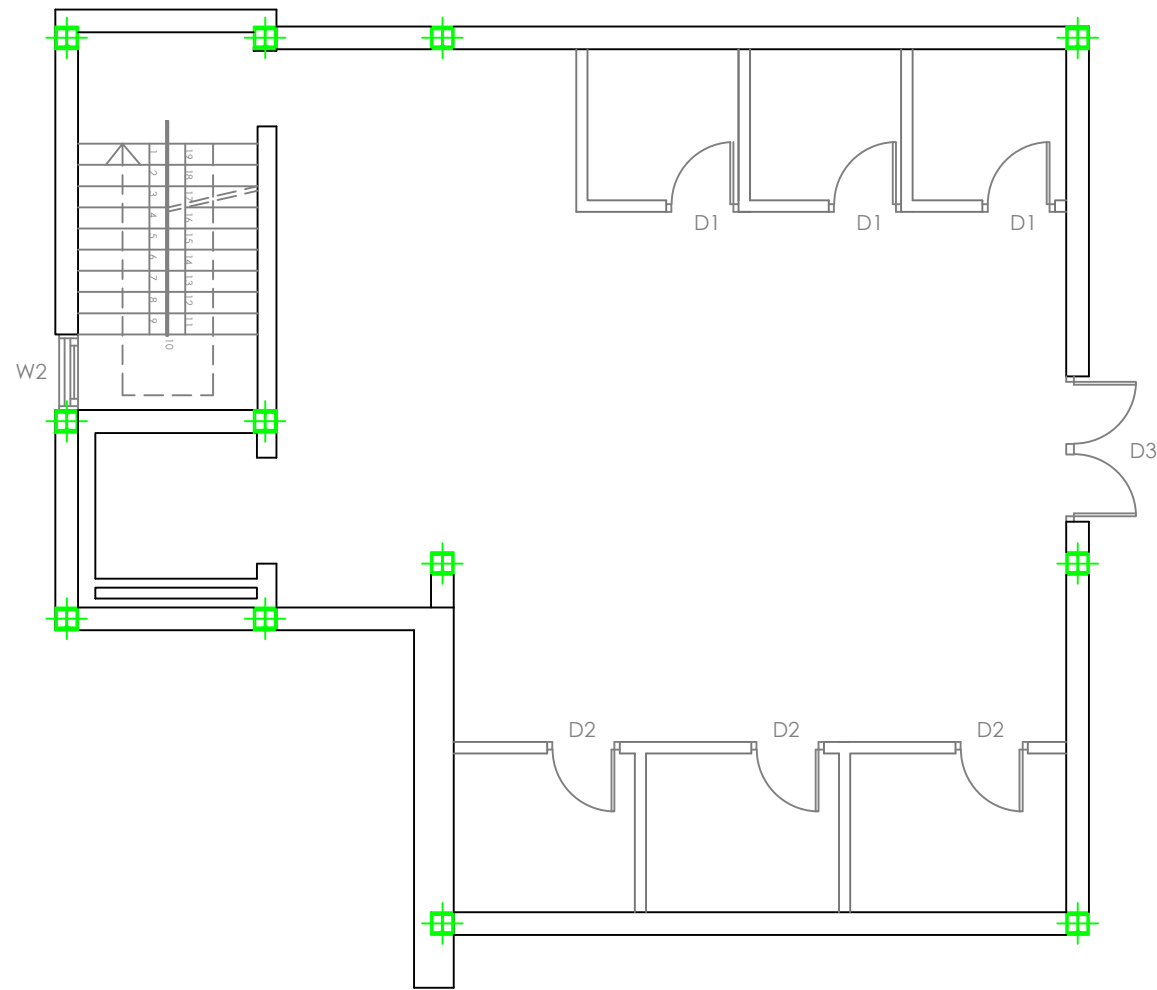
BATHROOM DETAIL

	ATHLETE RESIDENCE NISSAN	12/06/2013
	SALUBRITY INSTALLATION DRAWINGS: THIRD FLOOR, BUILDING C	SCALE 1:100
	FARAKOS RICÓS, ANDREAS PÉREZ ESCRIBANO, EDUARDO	11.11




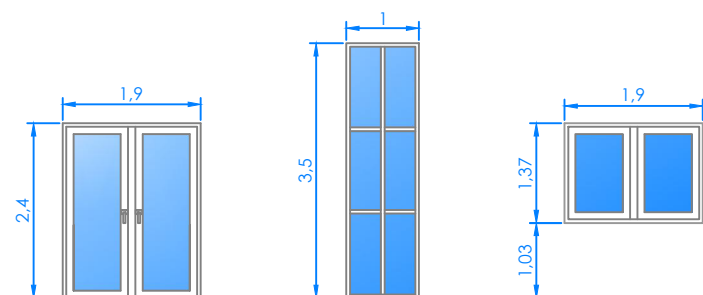
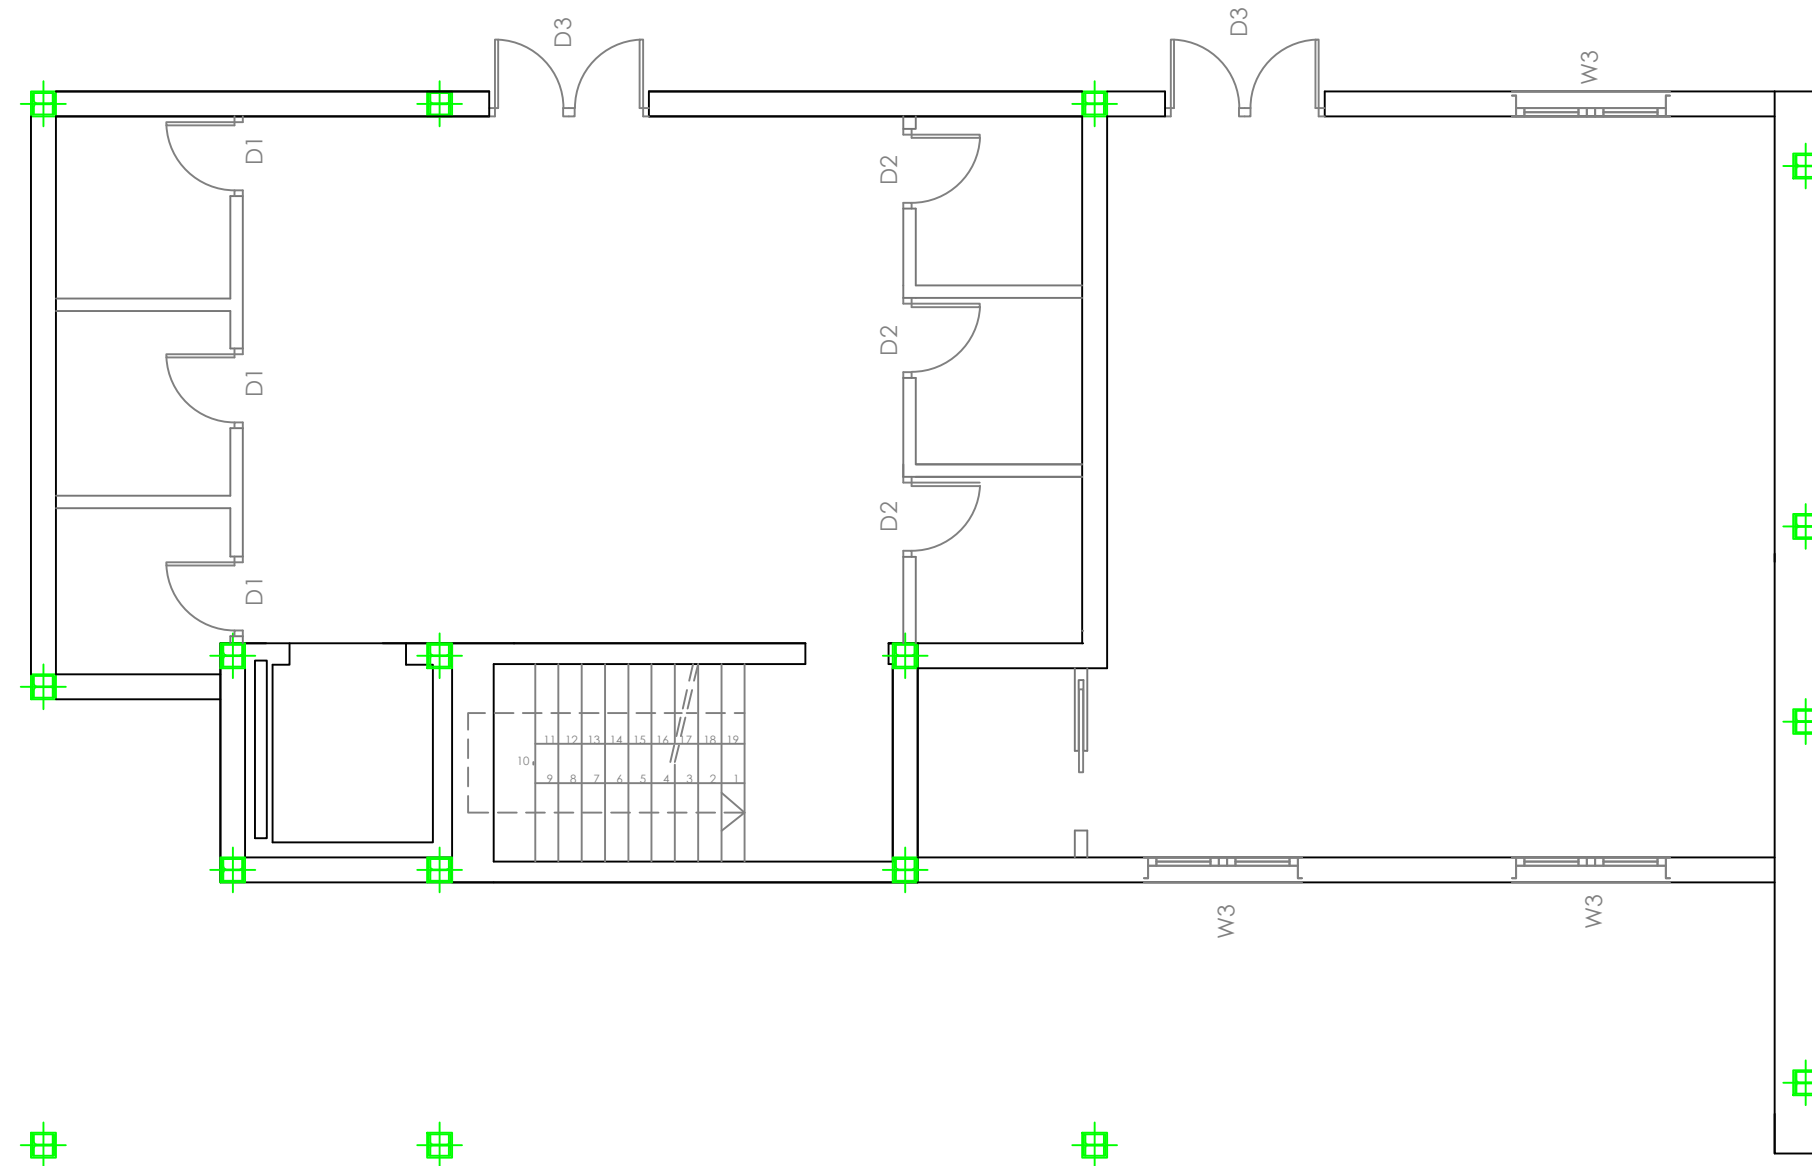
BATHROOM DETAIL

	ATHLETE RESIDENCE NISSAN	12/06/2013
	SALUBRITY INSTALLATION DRAWINGS: THIRD FLOOR, BUILDING D	SCALE 1:100
	FARAKOS RICÓS, ANDREAS PÉREZ ESCRIBANO, EDUARDO	11.12



CARPENTRY TIPOLOGY


	ATHLETE RESIDENCE NISSAN	12/06/2013
	CARPENTRY DRAWINGS: FIRST FLOOR, BUILDING A	SCALE 1:100
	FARAKOS RICÓS, ANDREAS PÉREZ ESCRIBANO, EDUARDO	12.1



W1: 4'56 m²


W2: 3,50 m²

W3: 2,60 m²

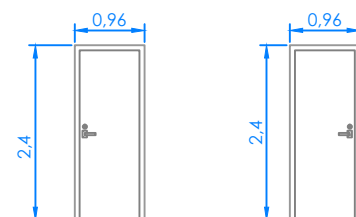


D1: 2,30 m²


D2: 2,30 m²

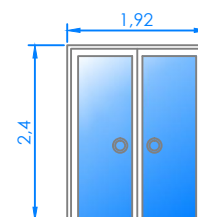

D3: 4,56 m²

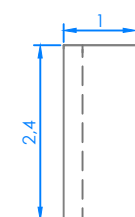

D4: 2,40 m²

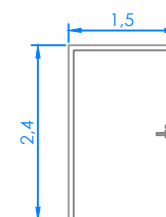

D5: 3,60 m²

CARPENTRY TIPOLOGY



ATHLETE RESIDENCE NISSAN



12/06/2013

CARPENTRY DRAWINGS:
FIRST FLOOR, BUILDING C


SCALE
1:100



FARAKOS RICÓS, ANDREAS
PÉREZ ESCRIBANO, EDUARDO

12.3

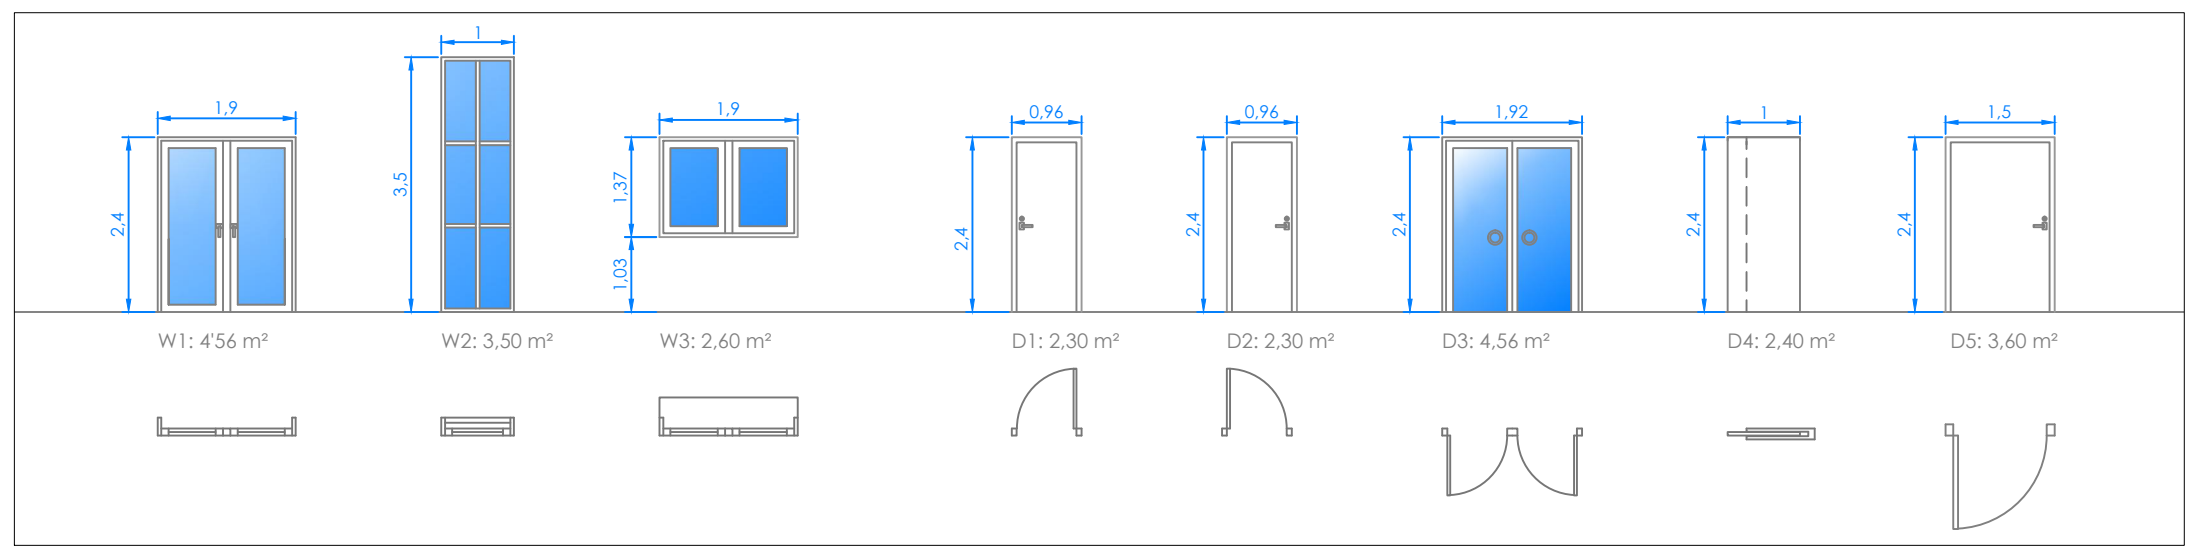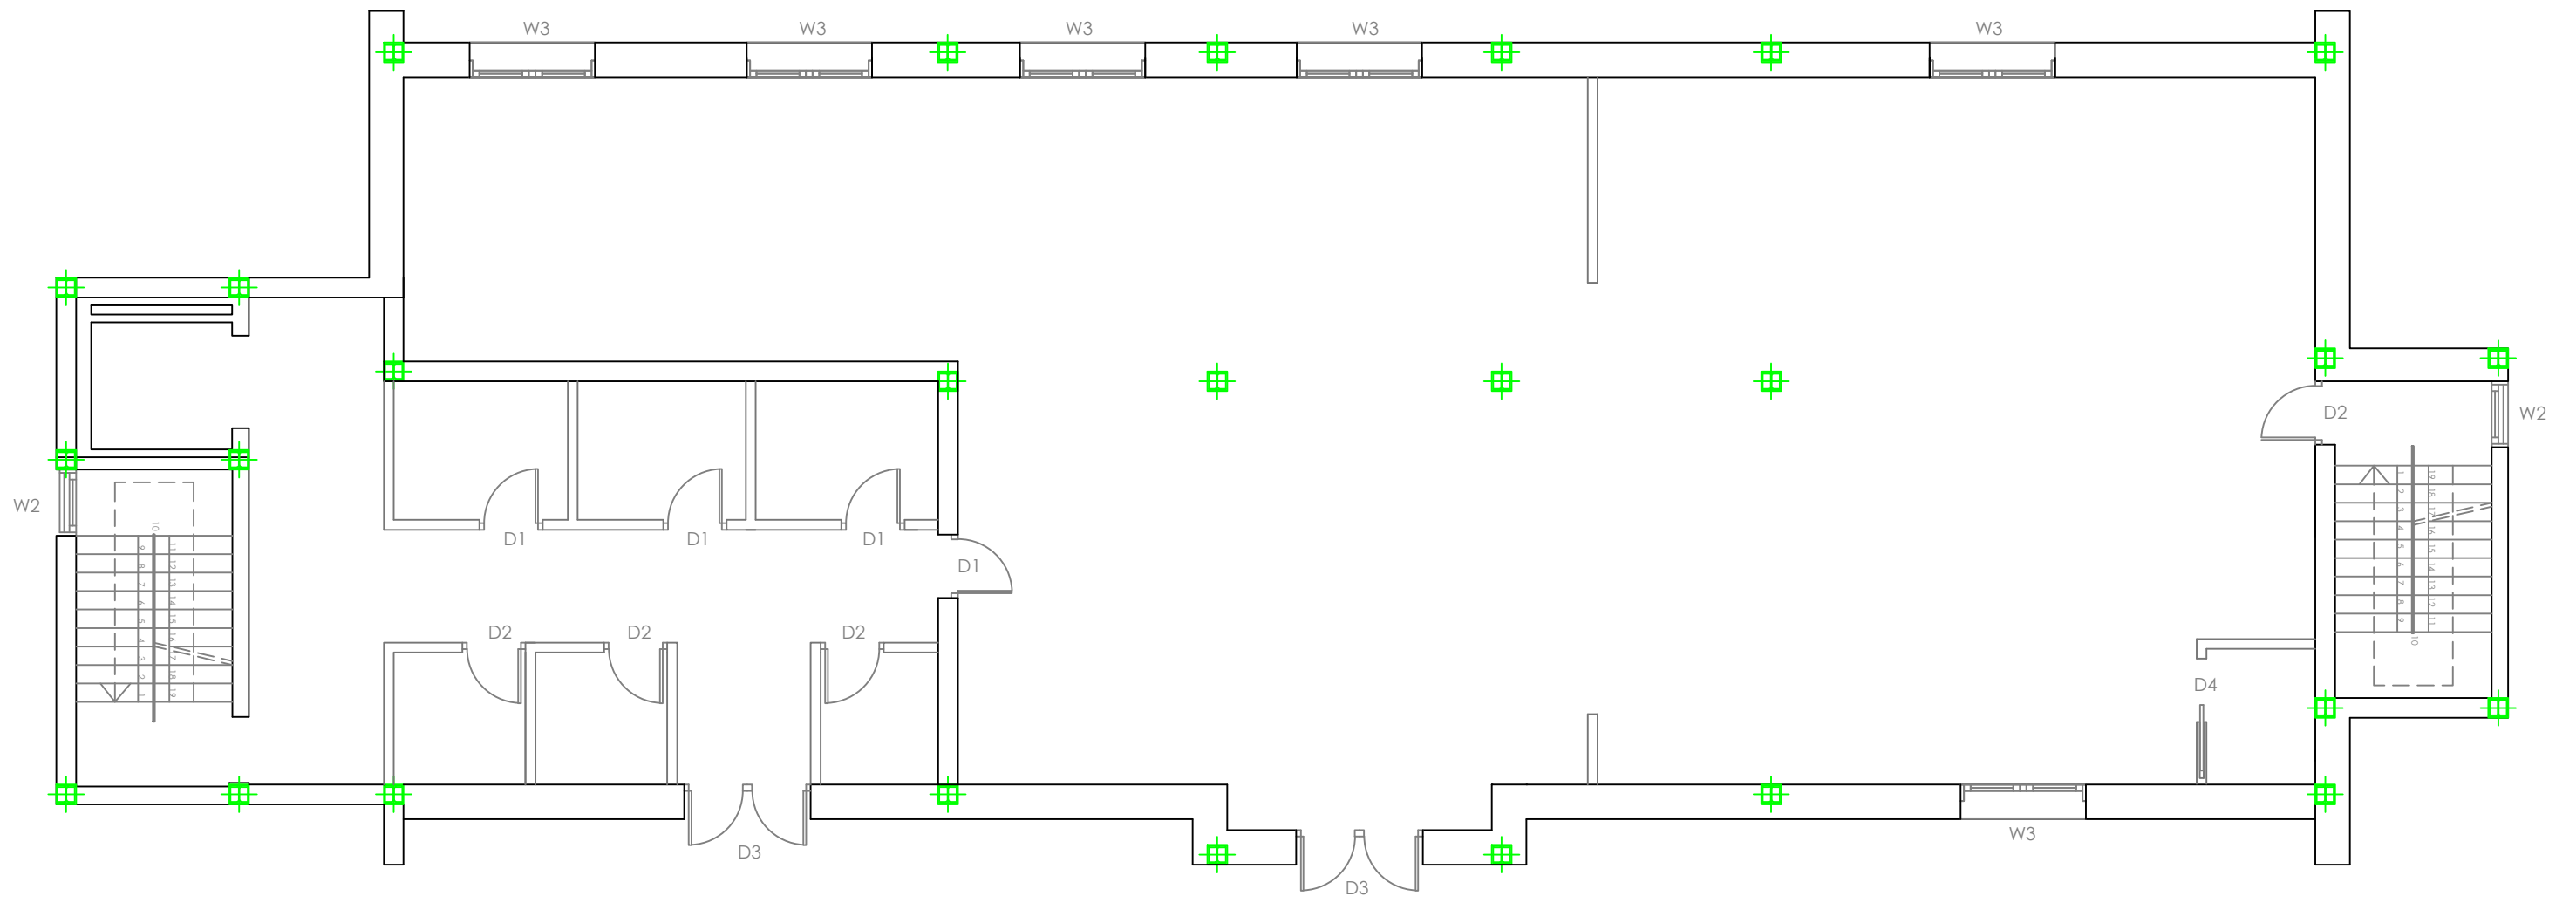

CARPENTRY TIPOLOGY

	ATHLETE RESIDENCE NISSAN	12/06/2013
	CARPENTRY DRAWINGS: FIRST FLOOR, BUILDING D	SCALE 1:100
	FARAKOS RICÓS, ANDREAS PÉREZ ESCRIBANO, EDUARDO	12.4

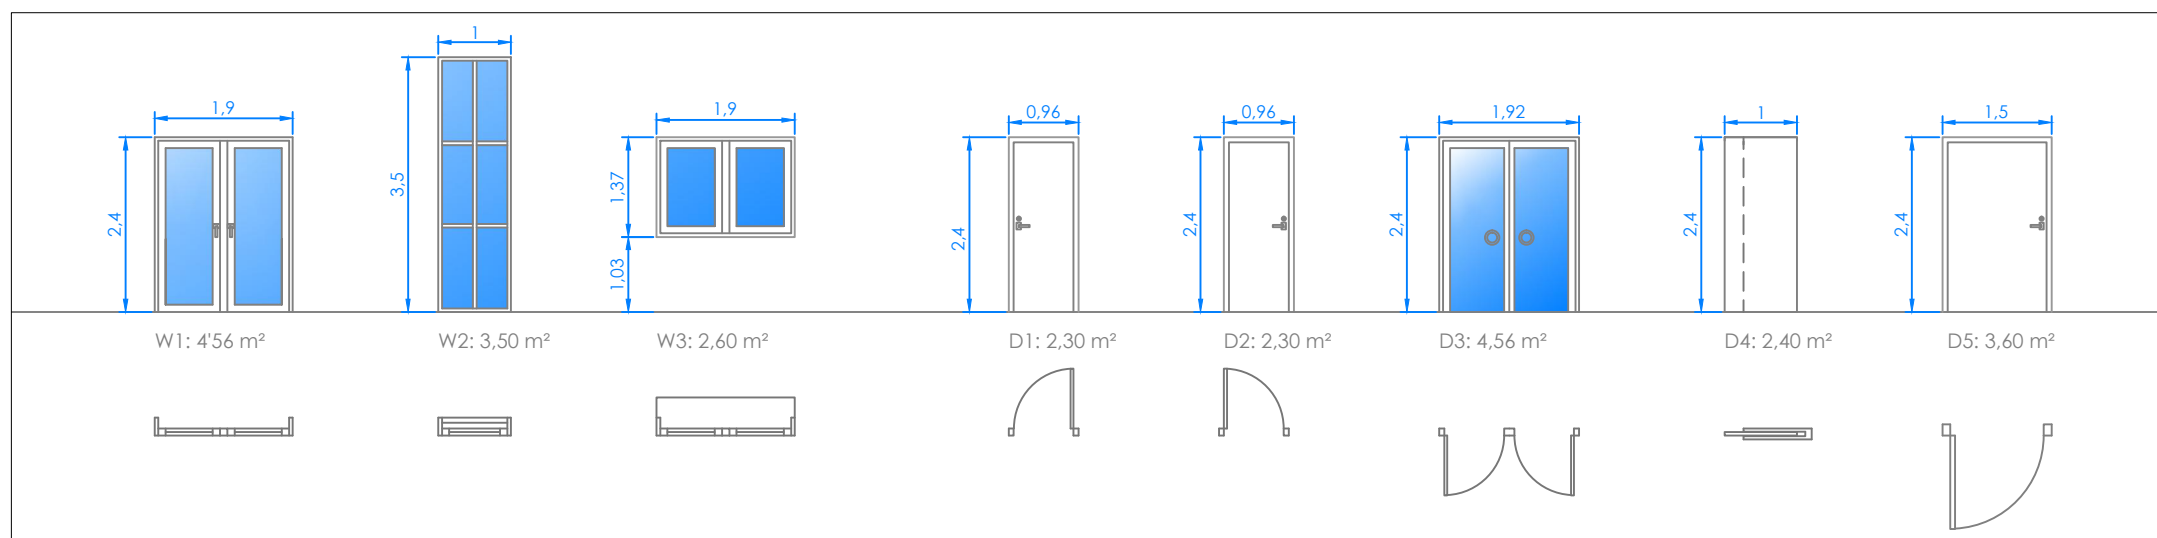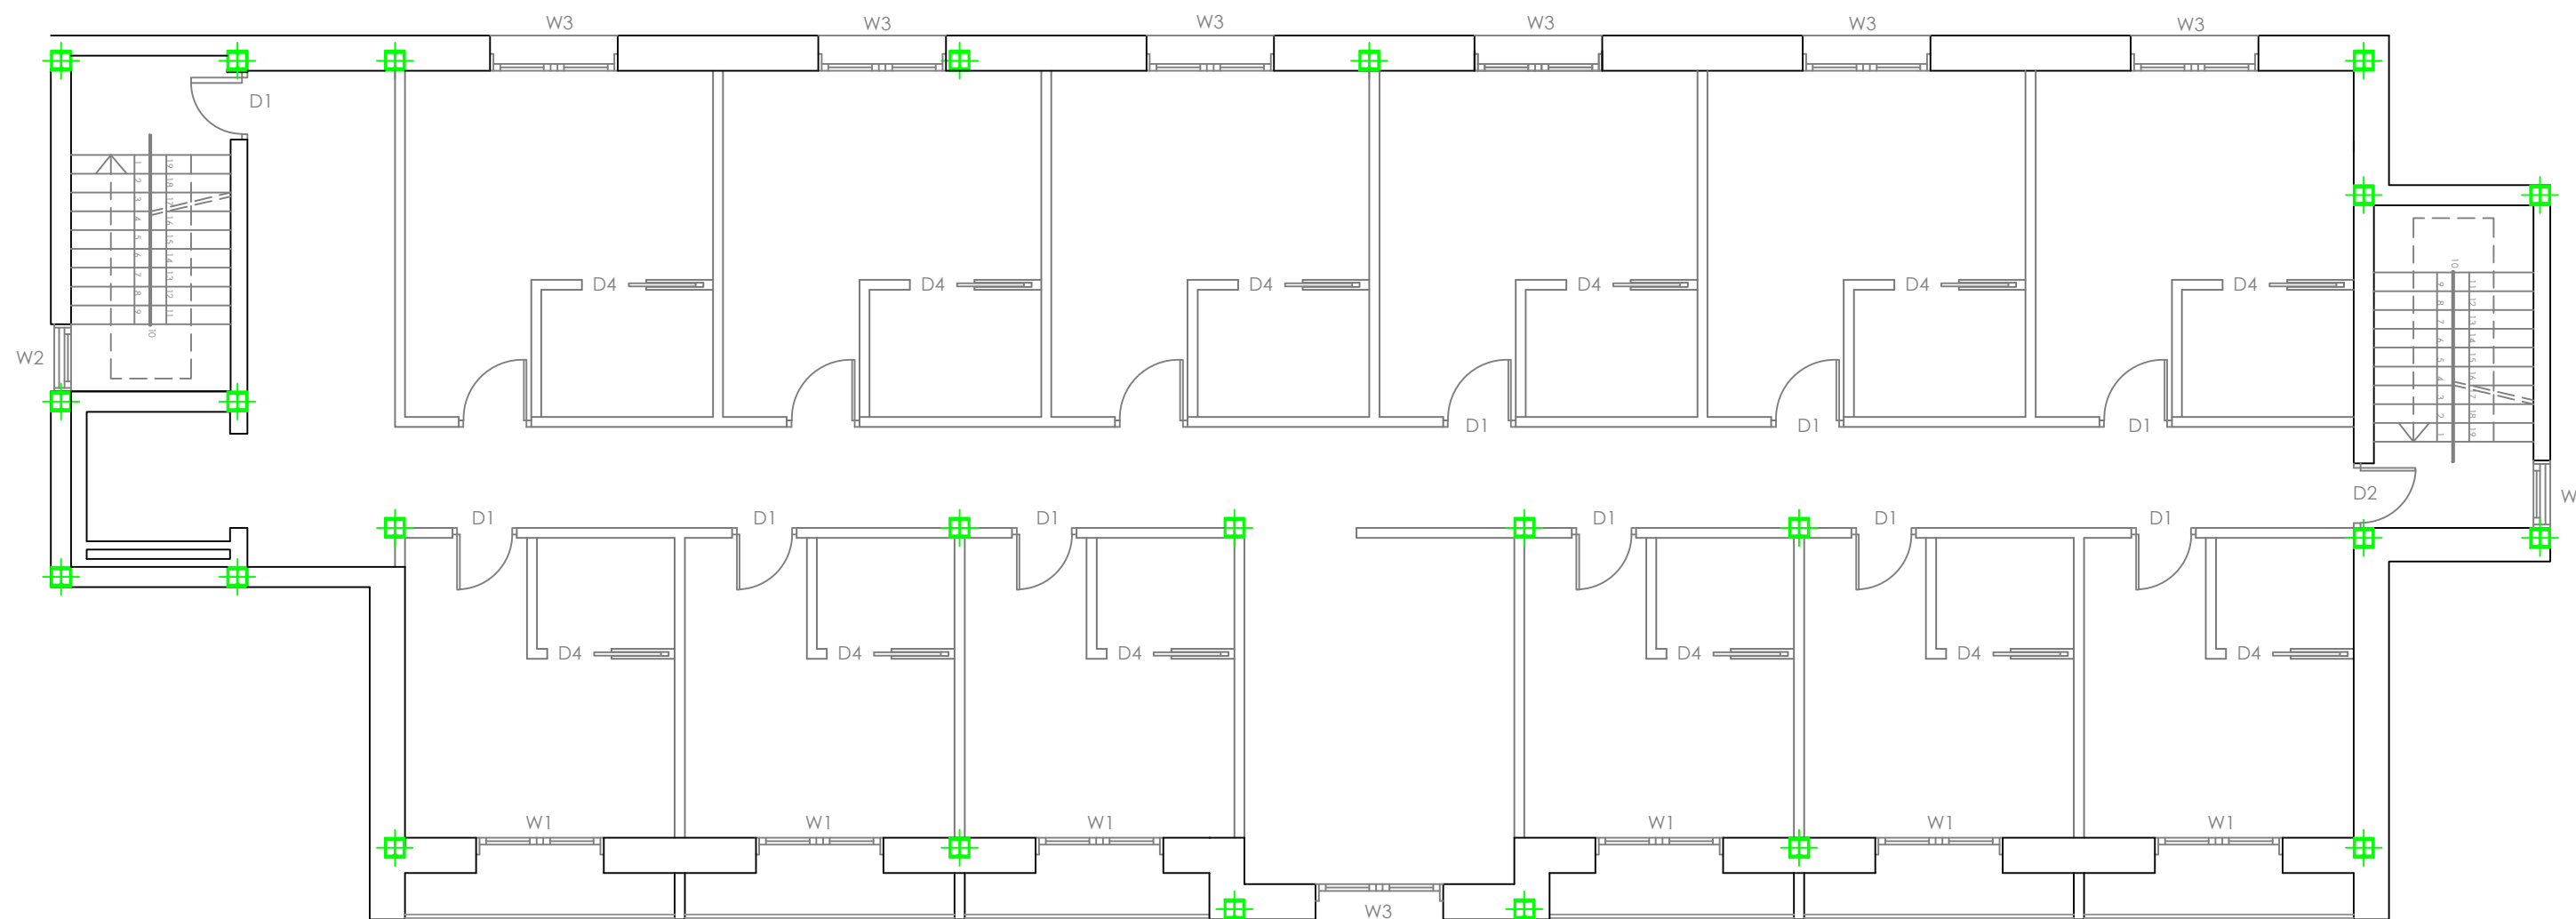

CARPENTRY TIPOLOGY



ATHLETE RESIDENCE NISSAN



12/06/2013

CARPENTRY DRAWINGS:
SECOND FLOOR, BUILDING A


SCALE
1:100



FARAKOS RICÓS, ANDREAS
PÉREZ ESCRIBANO, EDUARDO

12.5

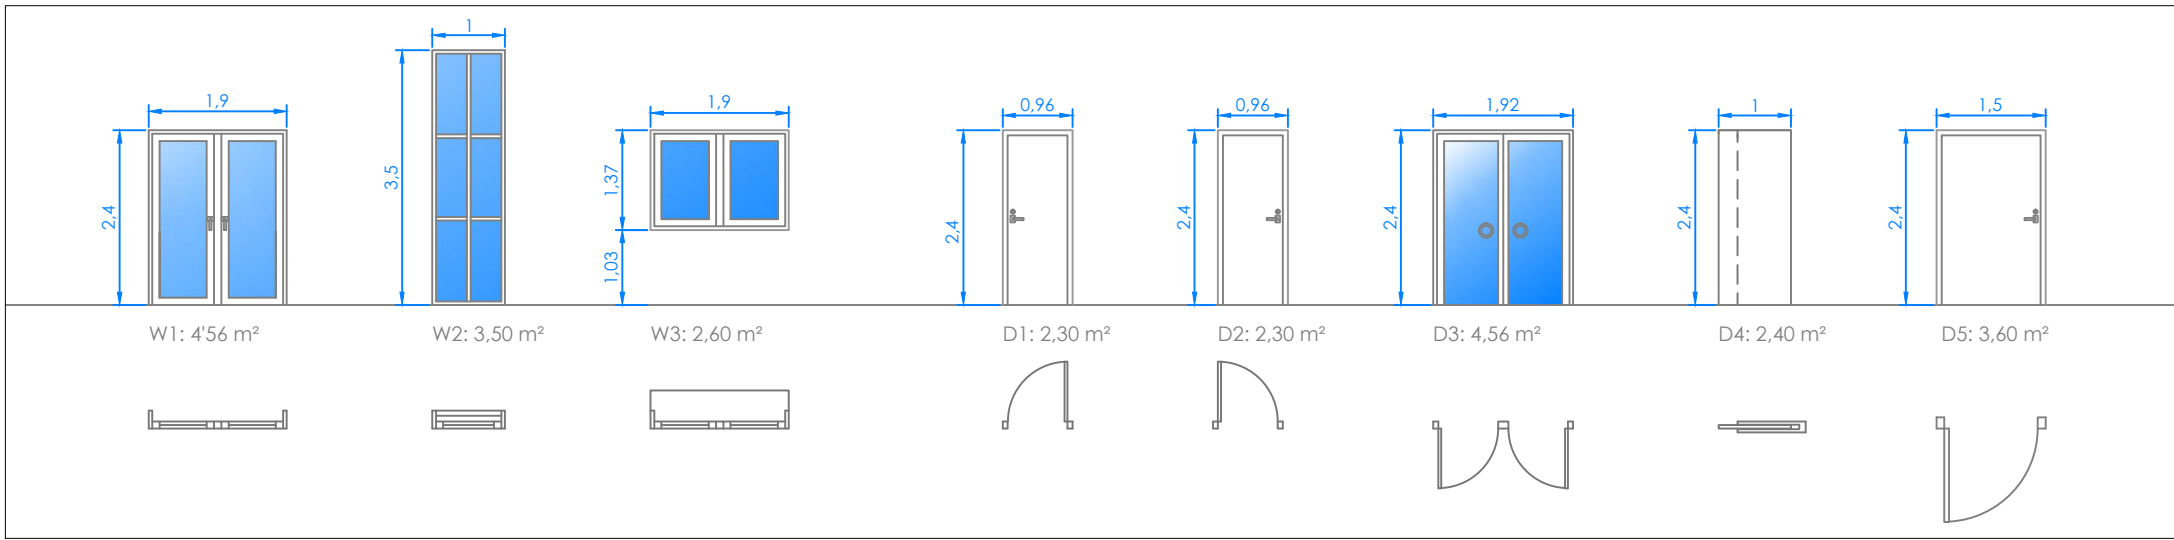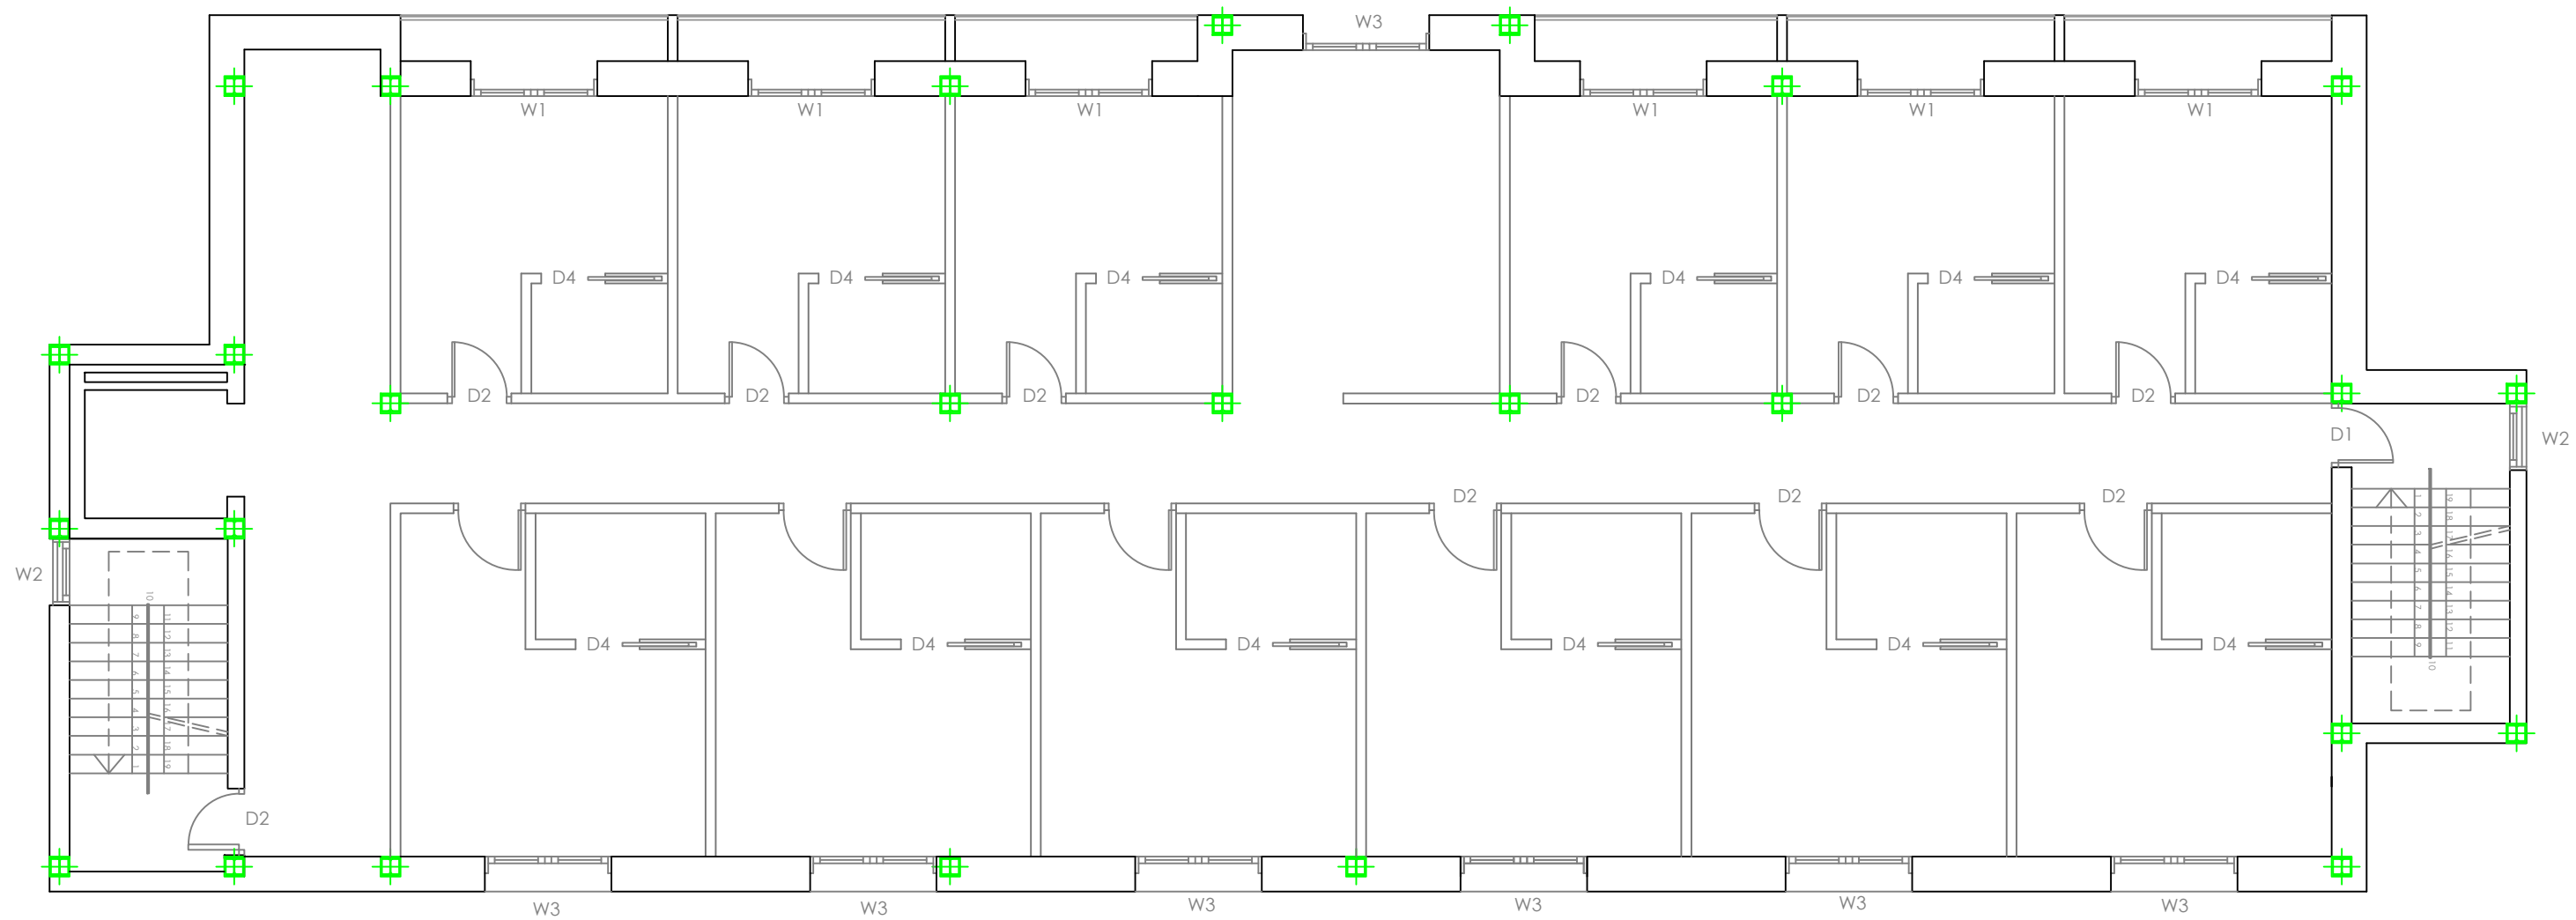

CARPENTRY TIPOLOGY

	ATHLETE RESIDENCE NISSAN	12/06/2013
	CARPENTRY DRAWINGS: SECOND FLOOR, BUILDING B	SCALE 1:100
	FARAKOS RICÓS, ANDREAS PÉREZ ESCRIBANO, EDUARDO	12.6

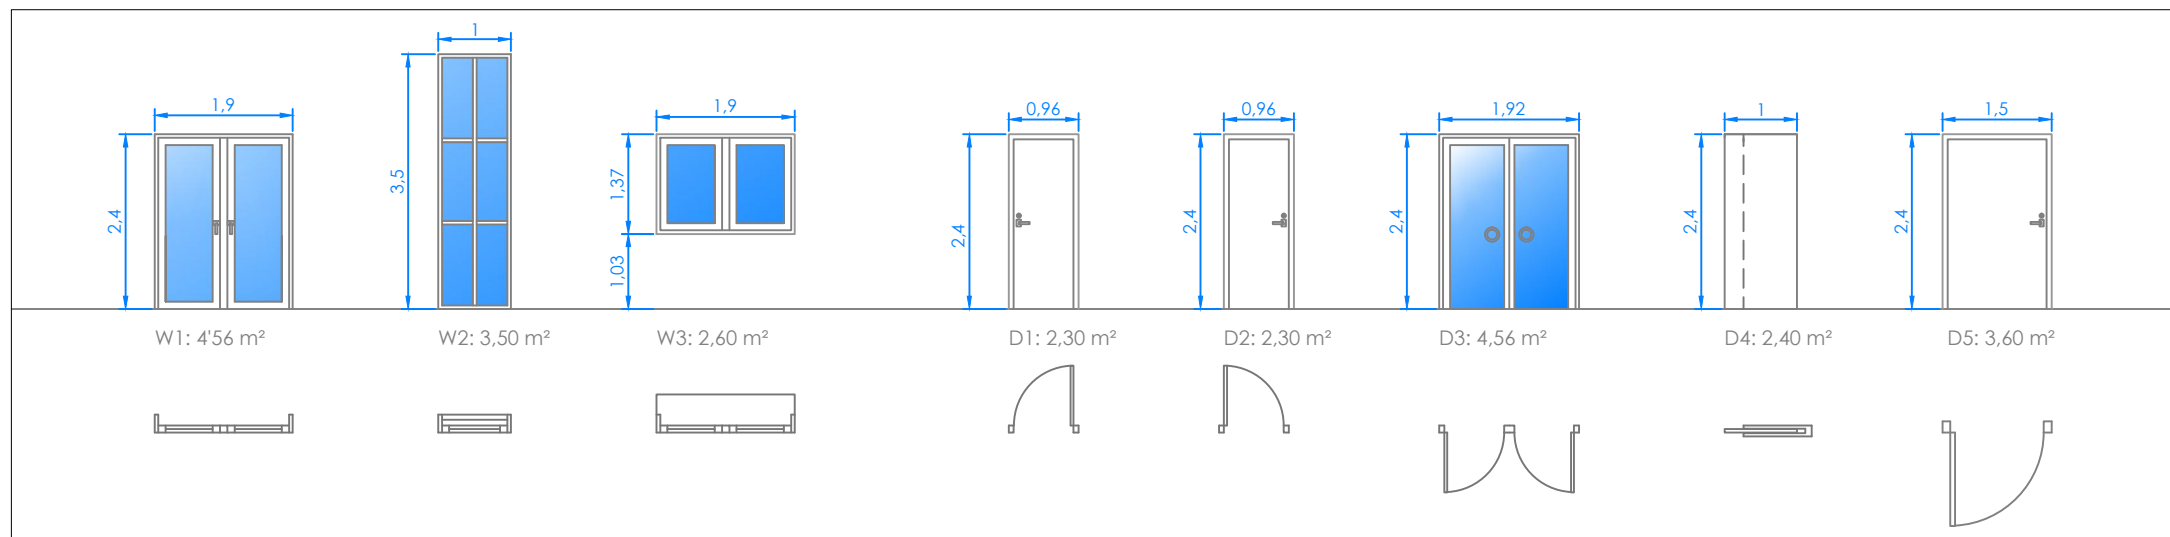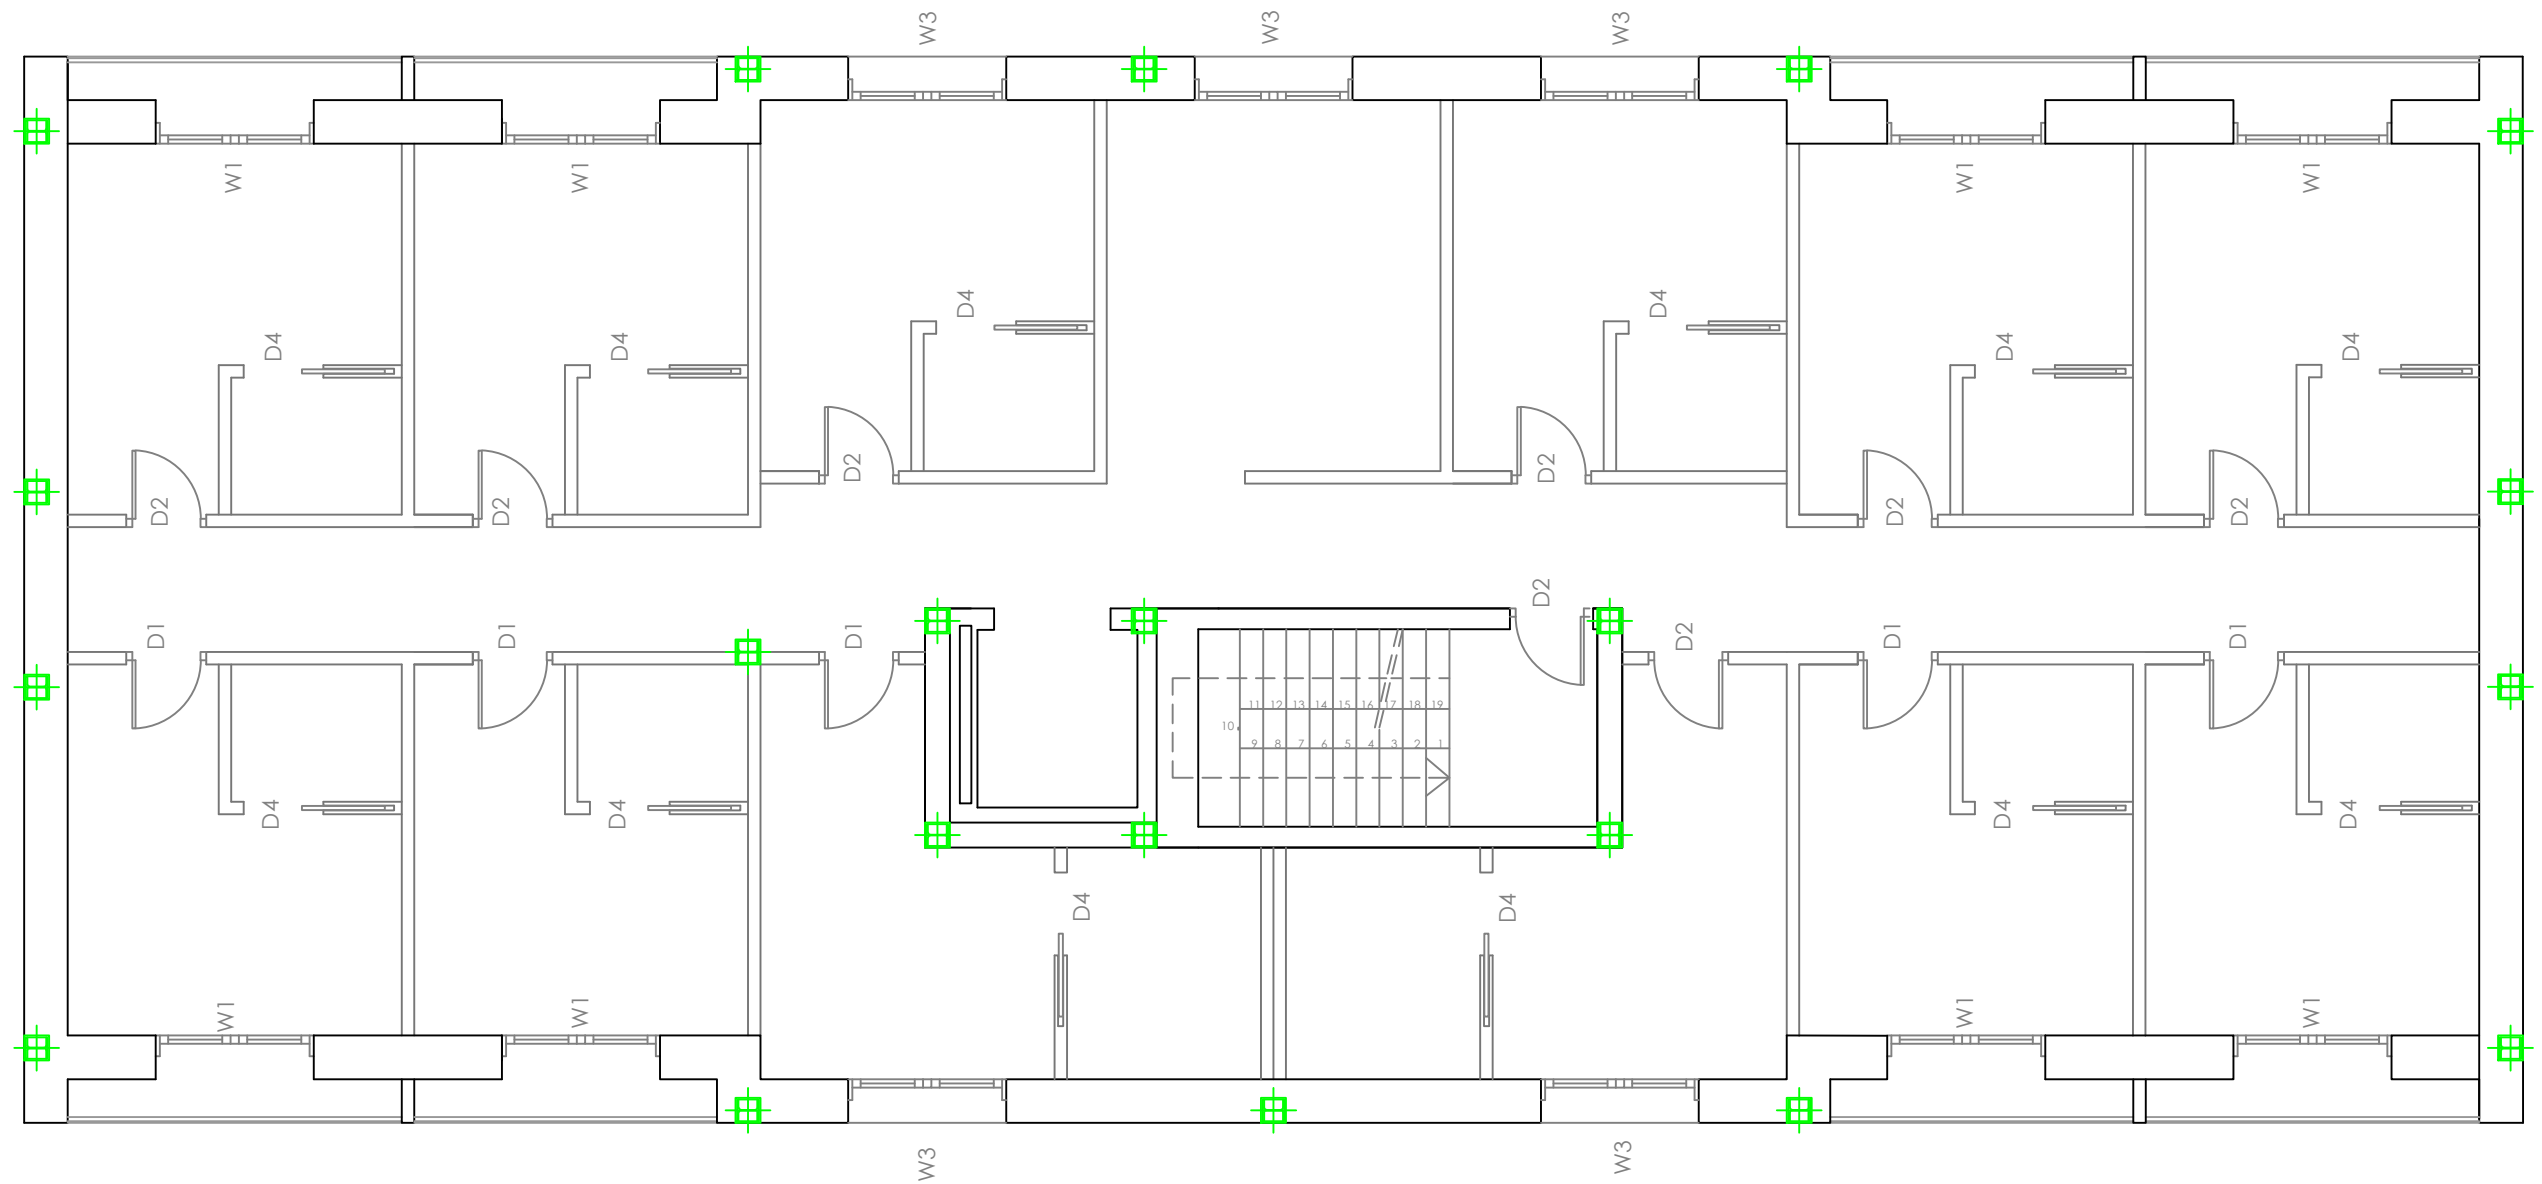

CARPENTRY TIPOLOGY



ATHLETE RESIDENCE NISSAN



12/06/2013

CARPENTRY DRAWINGS:
SECOND FLOOR, BUILDING C

SCALE
1:100

FARAKOS RICÓS, ANDREAS
PÉREZ ESCRIBANO, EDUARDO

12.7

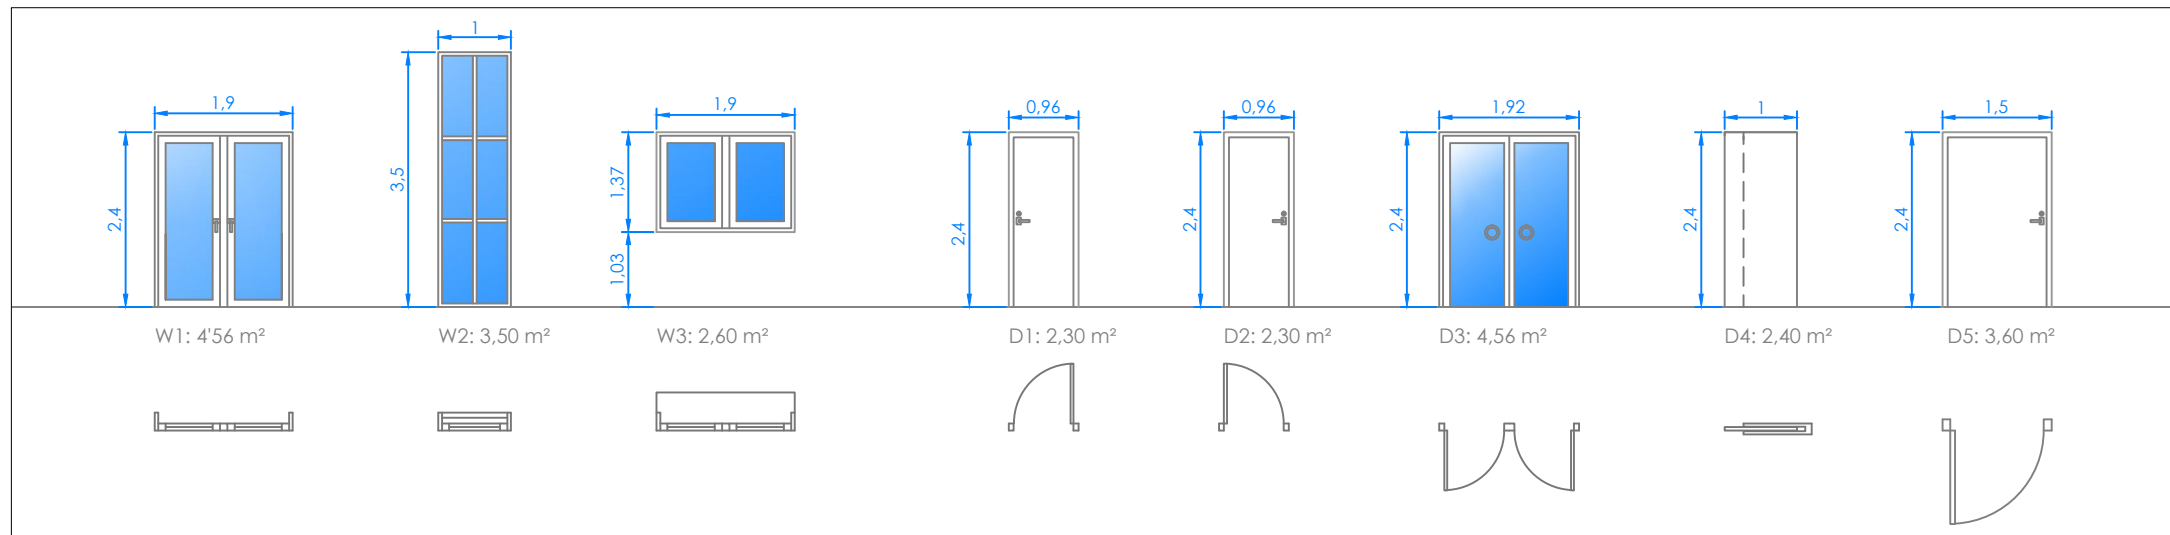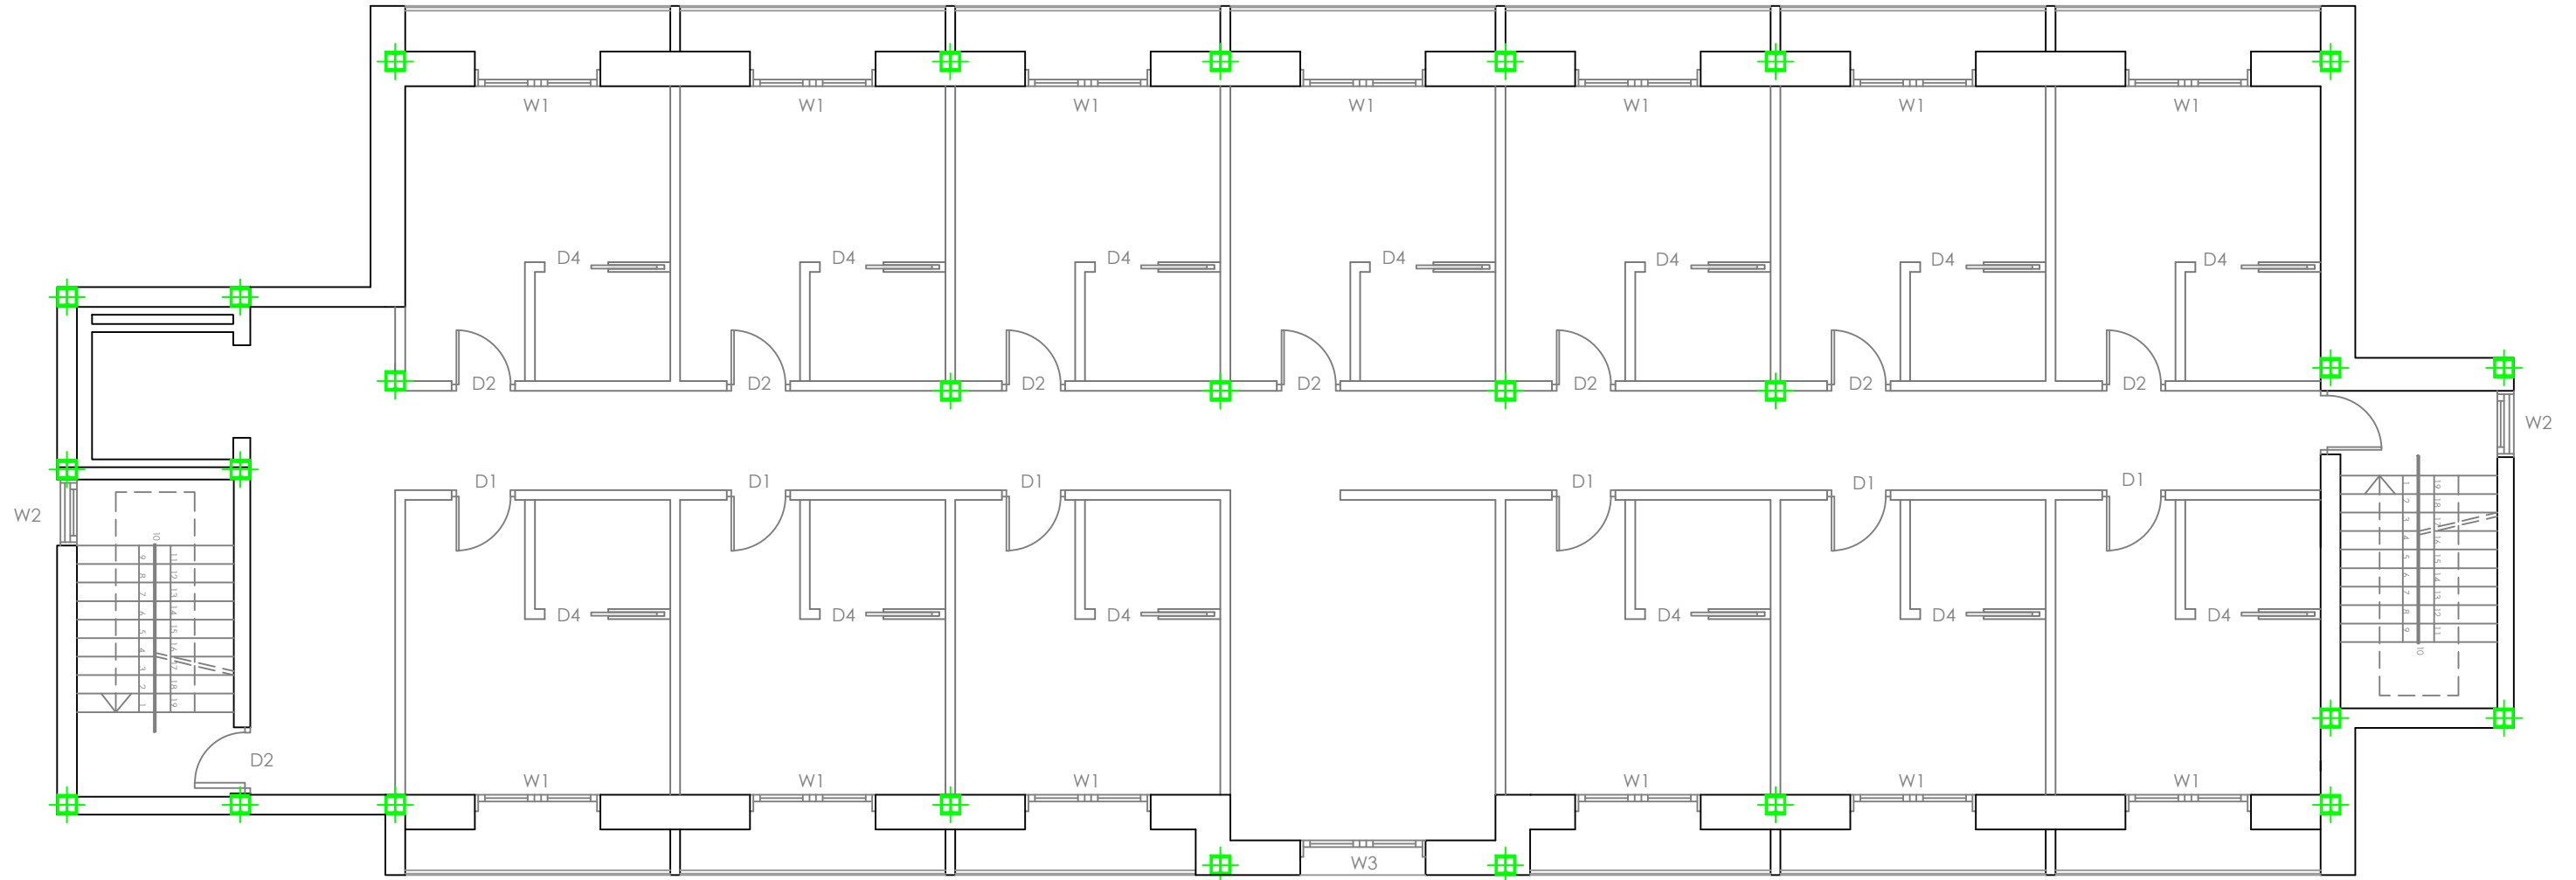

CARPENTRY TIPOLOGY



ATHLETE RESIDENCE NISSAN



12/06/2013

CARPENTRY DRAWINGS:
SECOND FLOOR, BUILDING D

SCALE
1:100

FARAKOS RICÓS, ANDREAS
PÉREZ ESCRIBANO, EDUARDO



12.8

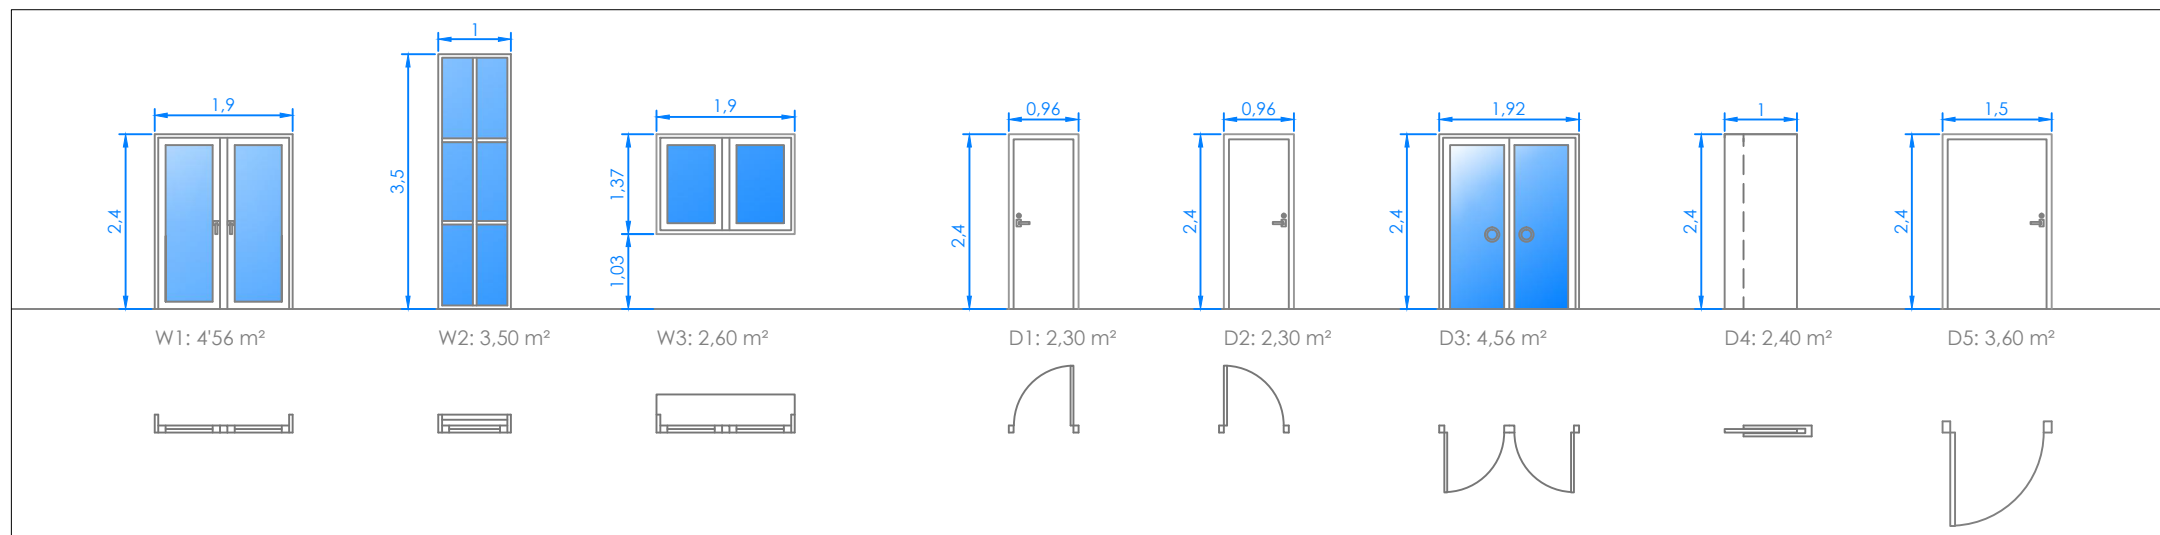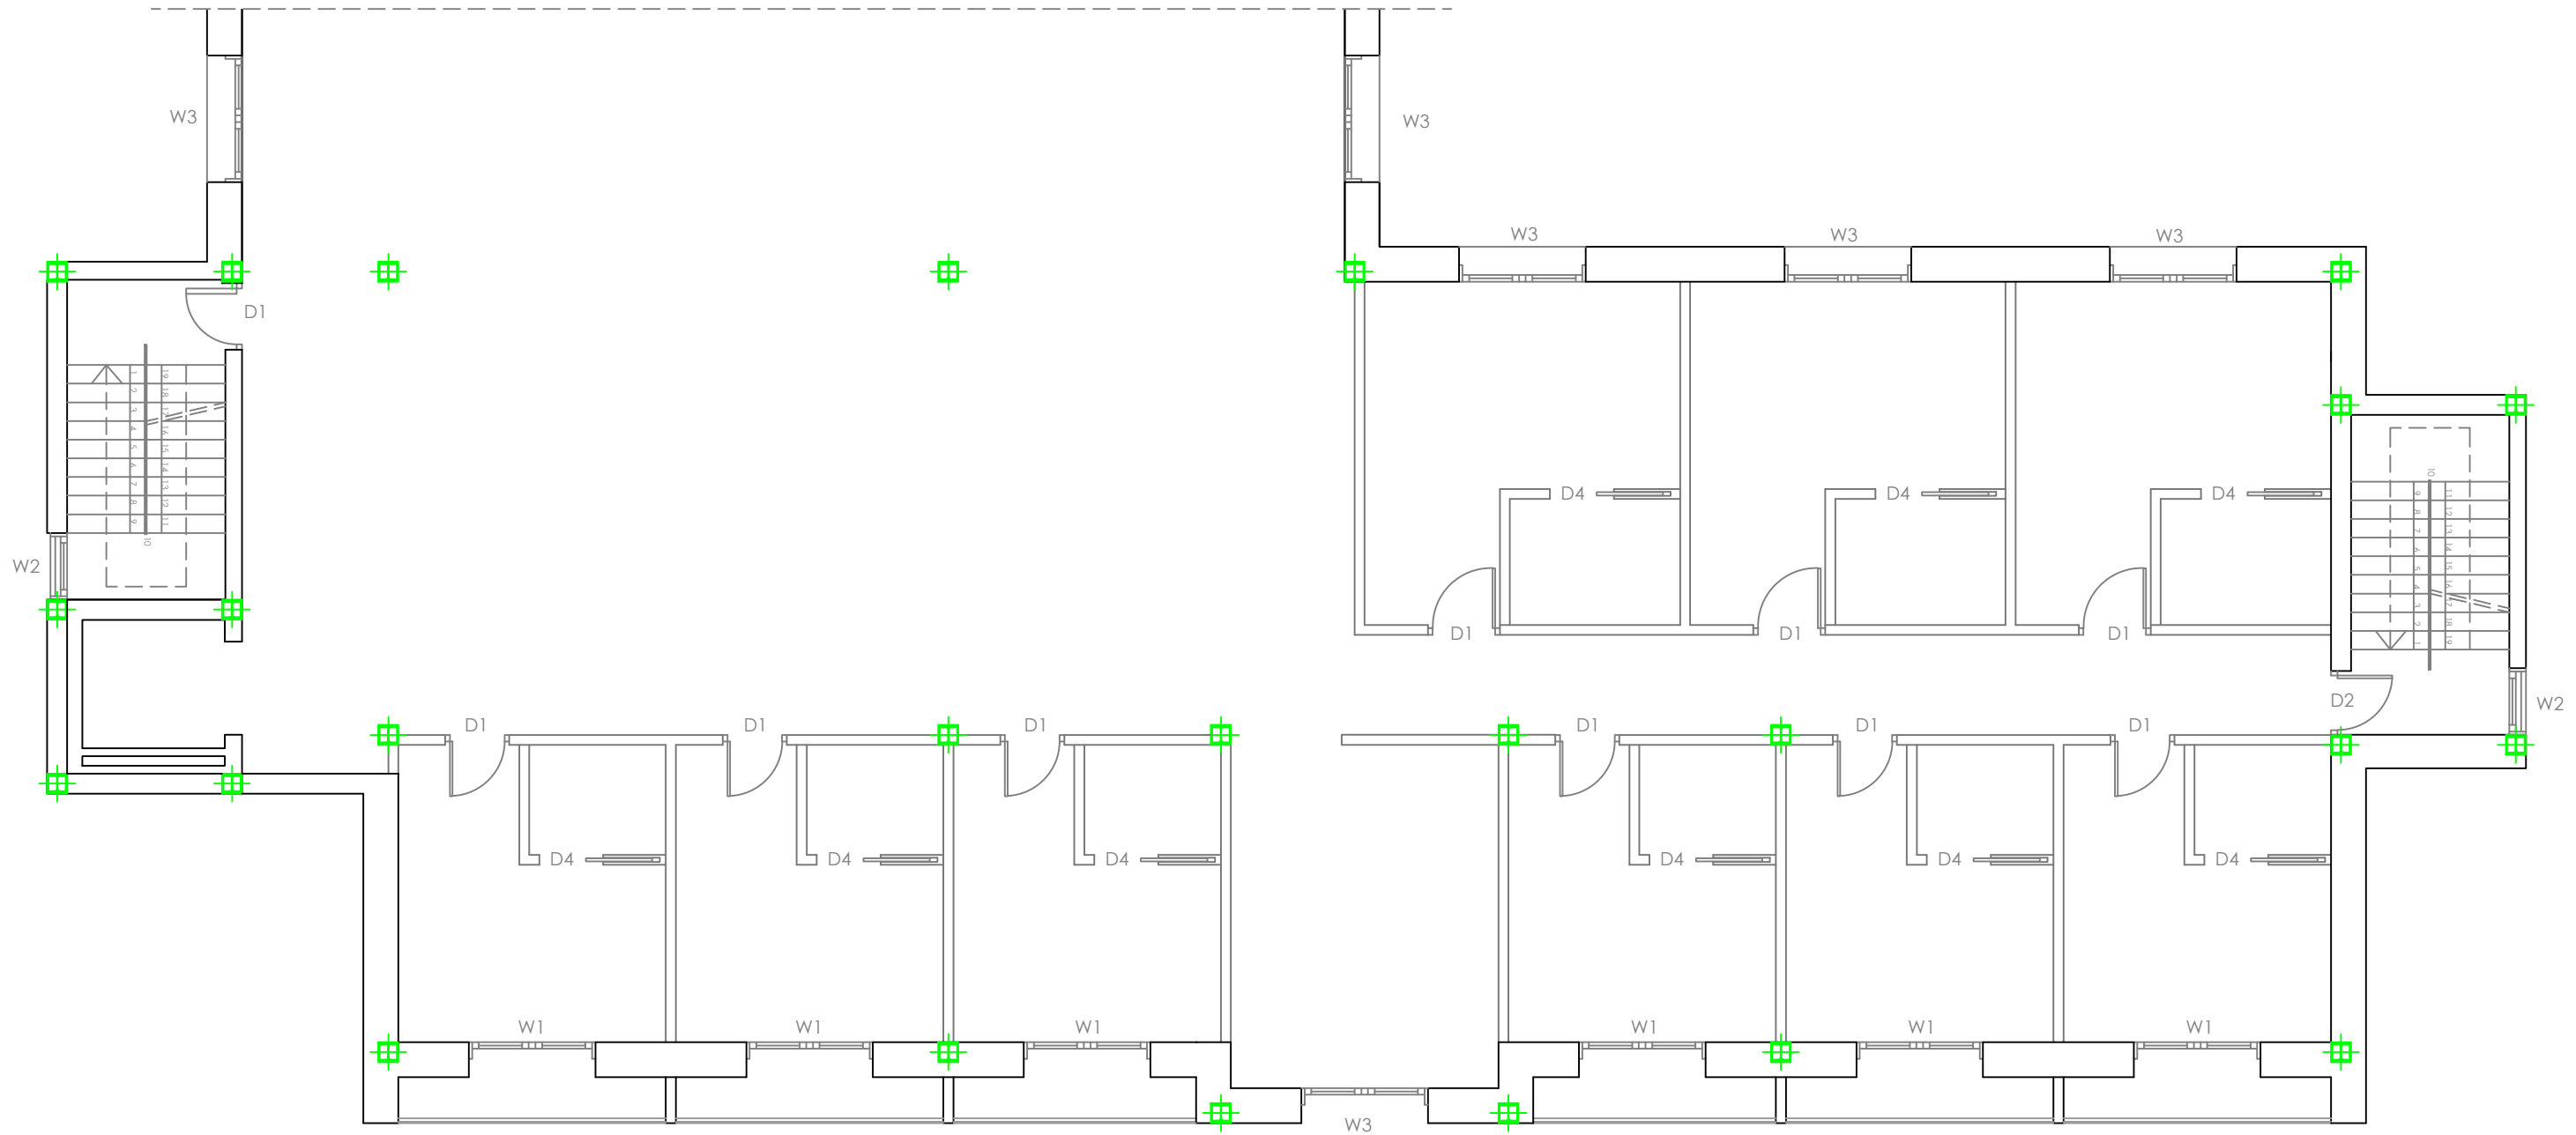

CARPENTRY TIPOLOGY



ATHLETE RESIDENCE NISSAN	12/06/2013
CARPENTRY DRAWINGS: THIRD FLOOR, BUILDING A	SCALE 1:100
FARAKOS RICÓS, ANDREAS PÉREZ ESCRIBANO, EDUARDO	12.9

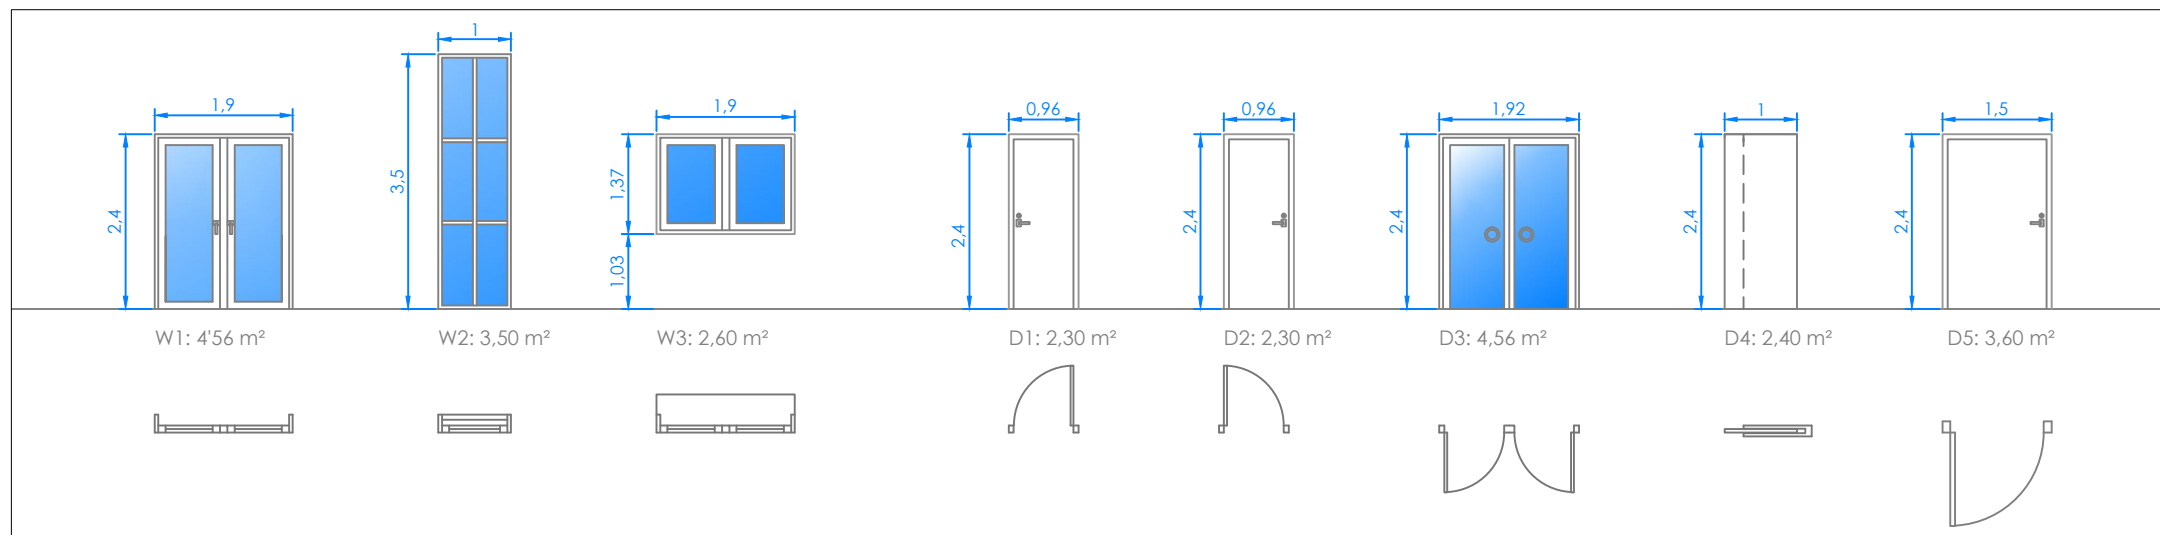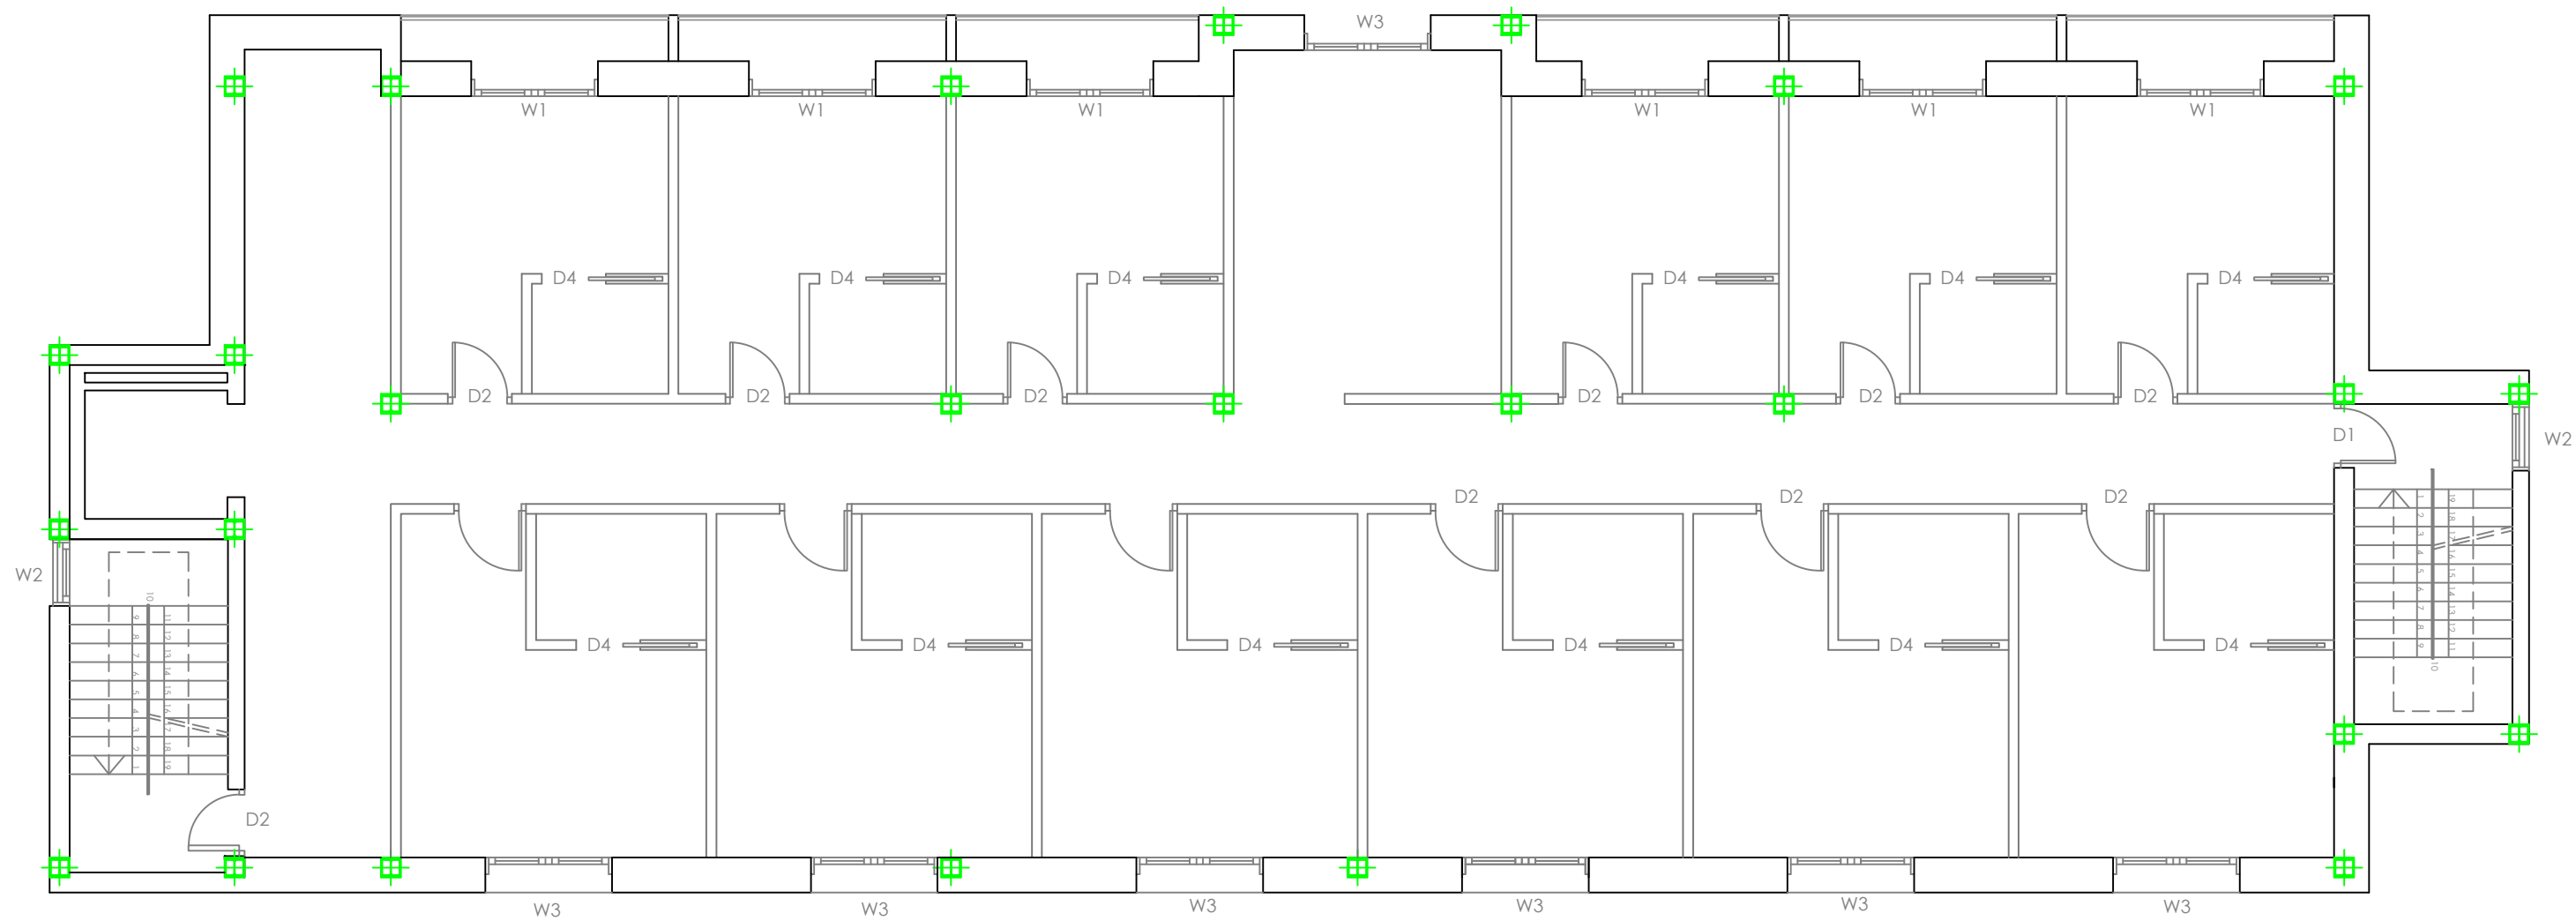

CARPENTRY TIPOLOGY



ATHLETE RESIDENCE NISSAN



12/06/2013

CARPENTRY DRAWINGS:
THIRD FLOOR, BUILDING B

SCALE
1:100

FARAKOS RICÓS, ANDREAS
PÉREZ ESCRIBANO, EDUARDO



12.10

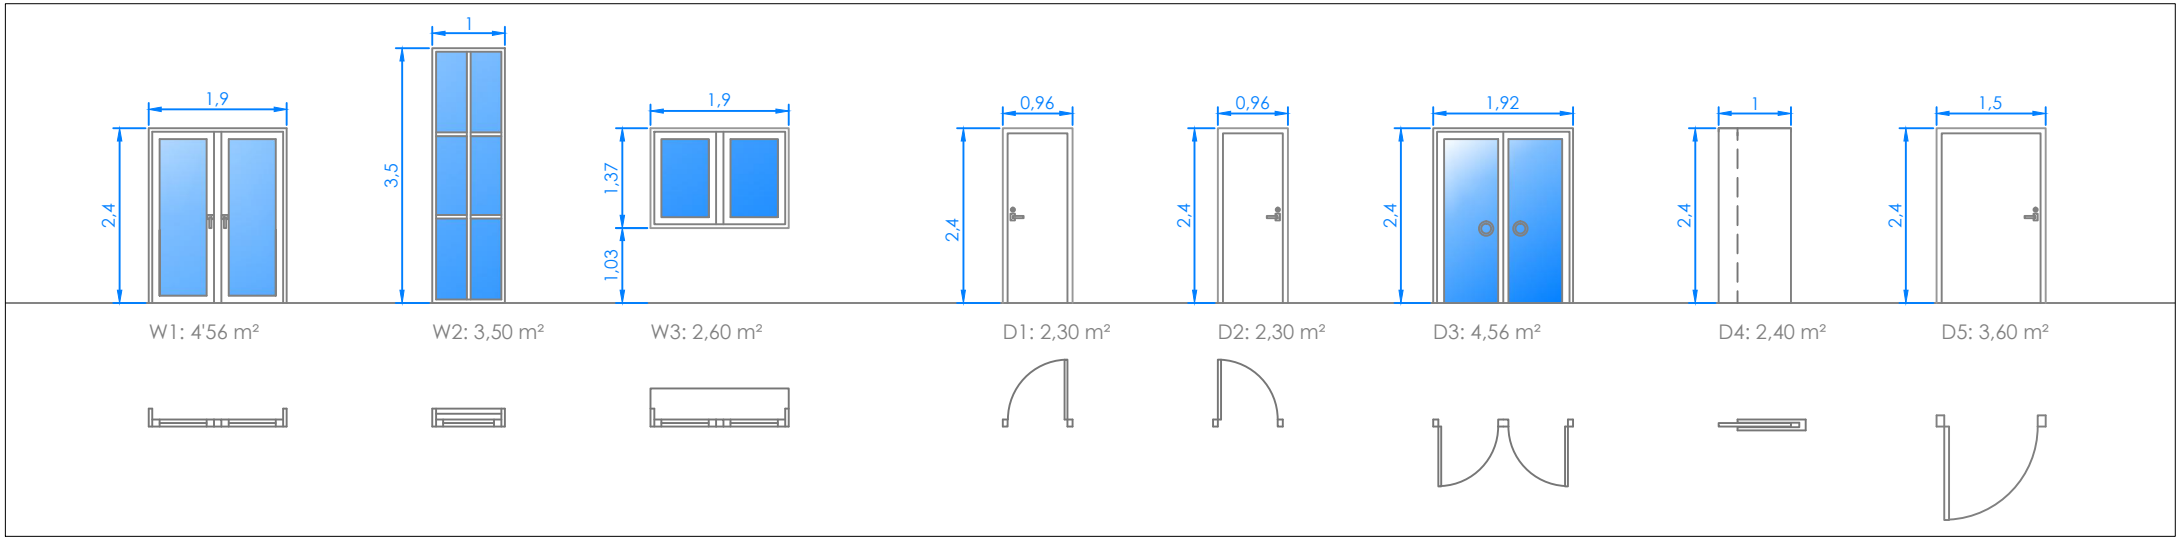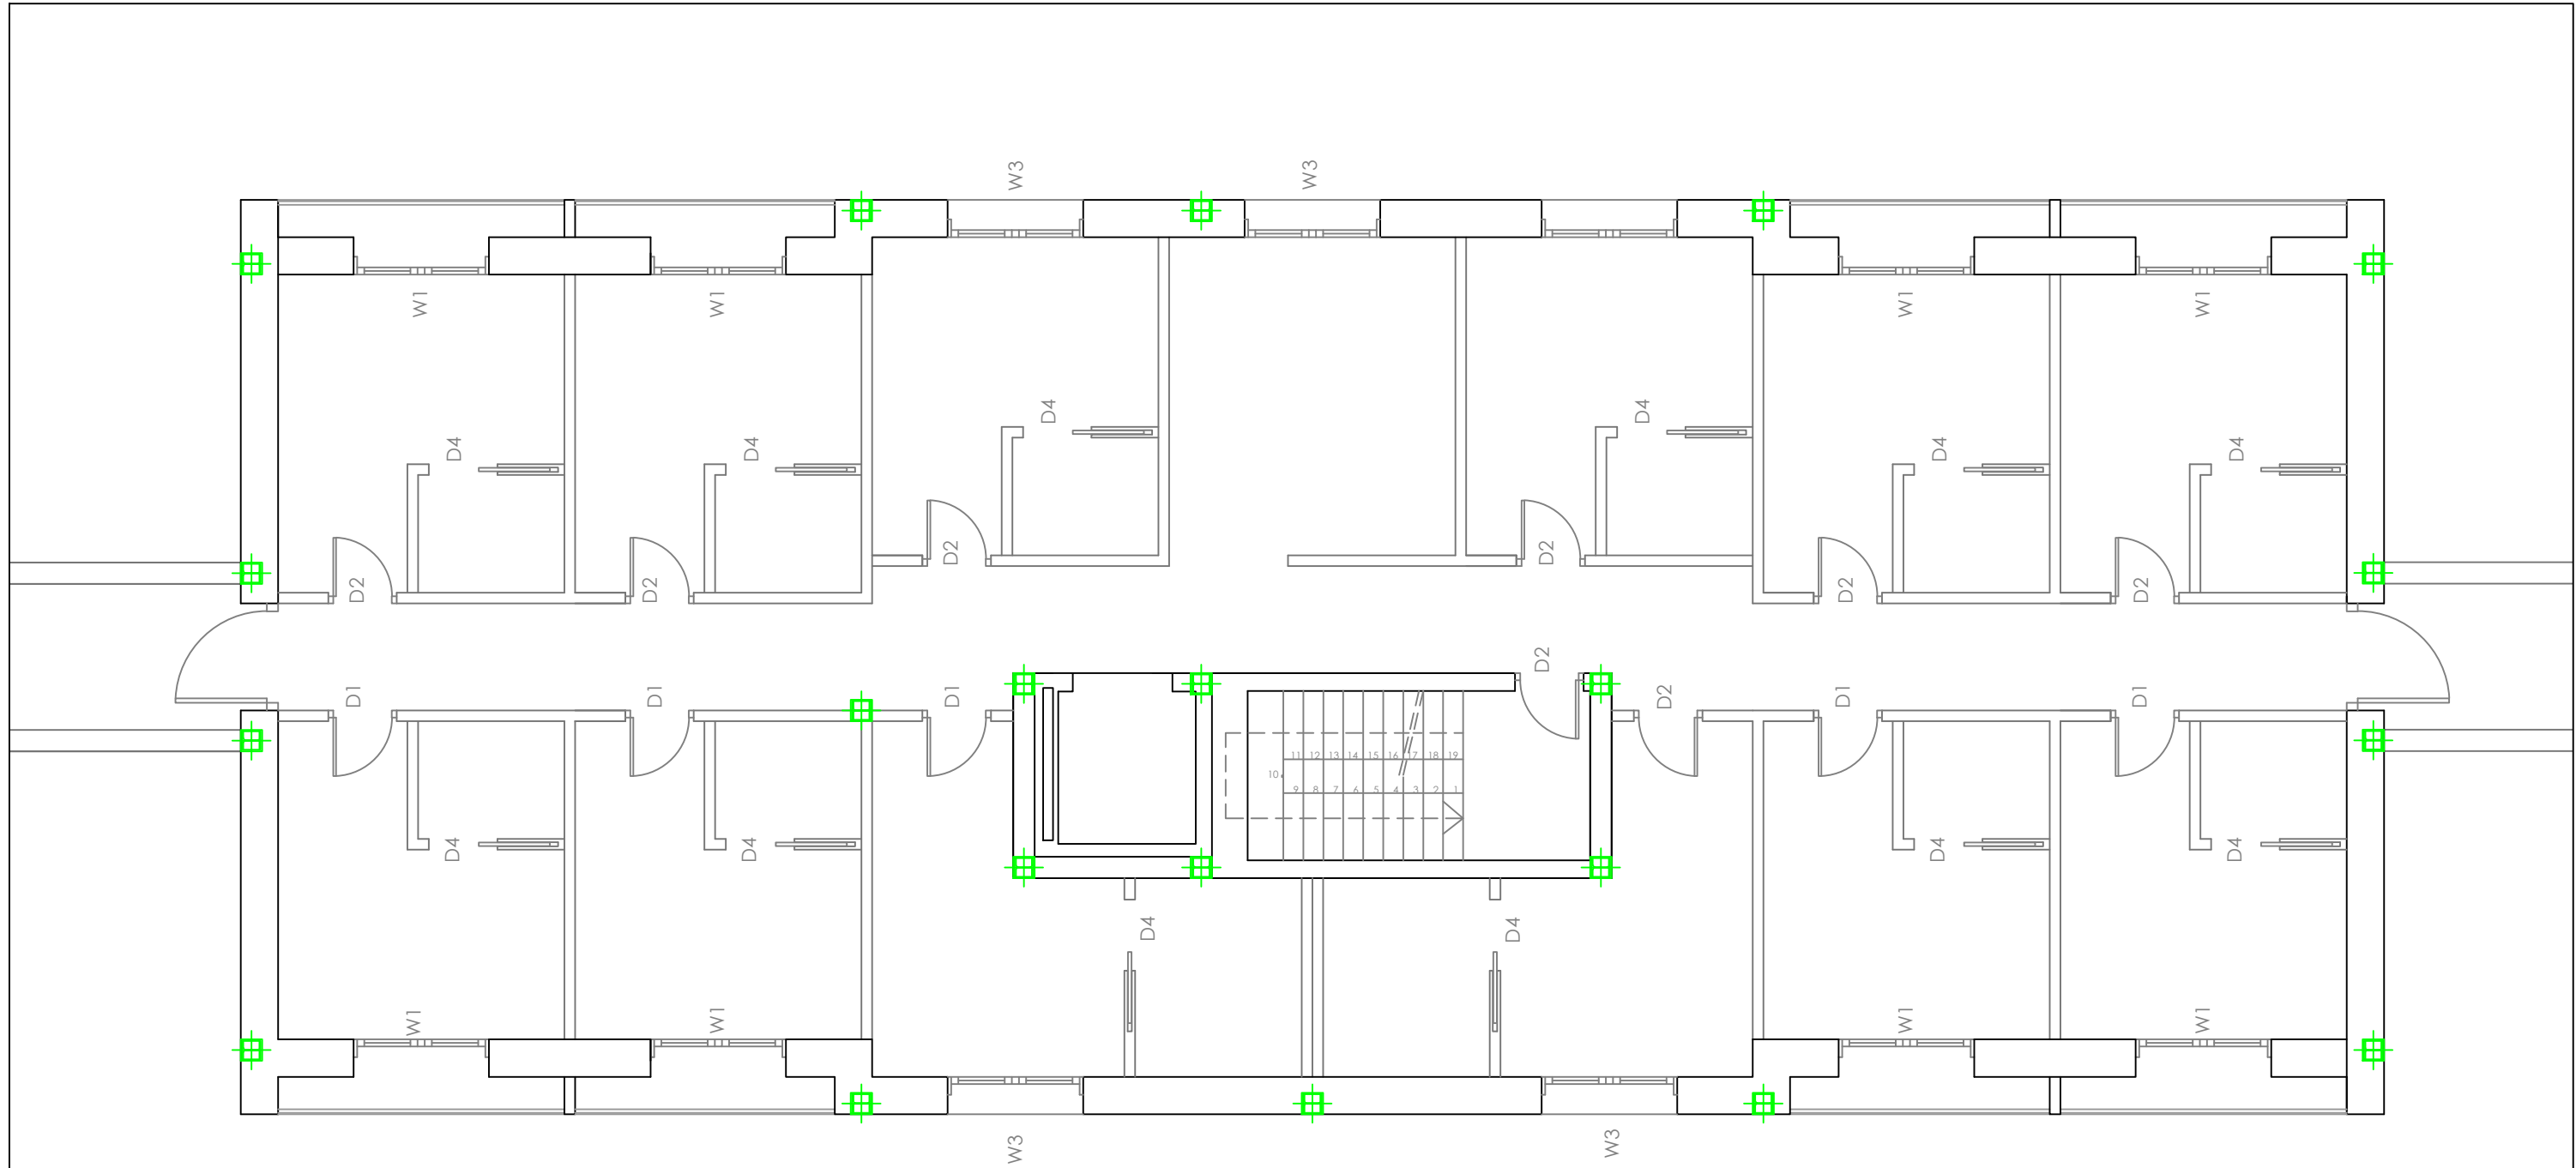

CARPENTRY
TIPOLOGY



ATHLETE RESIDENCE NISSAN	12/06/2013
CARPENTRY DRAWINGS: THIRD FLOOR, BUILDING C	SCALE 1:100
FARAKOS RICÓS, ANDREAS PÉREZ ESCRIBANO, EDUARDO	12.11

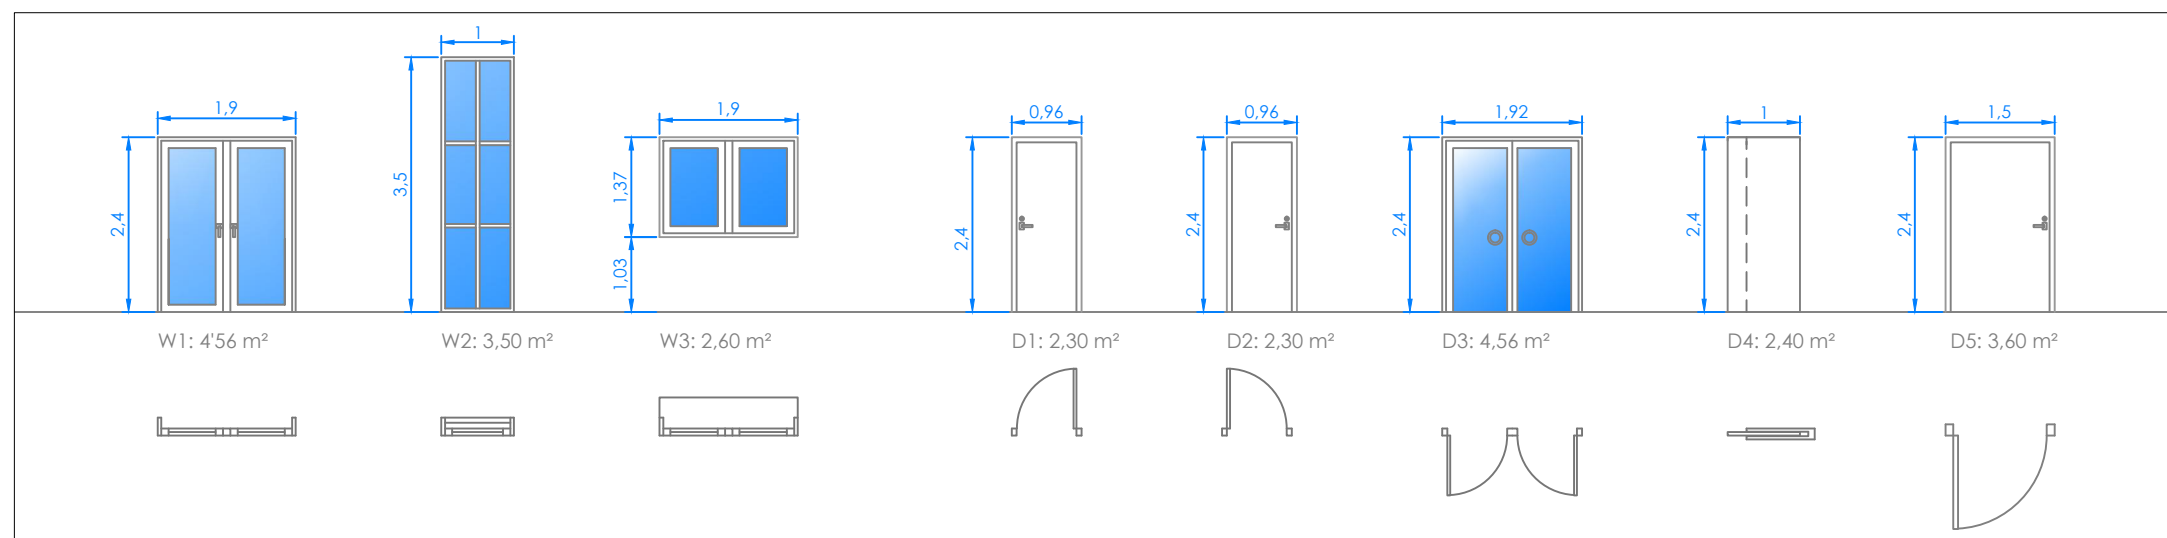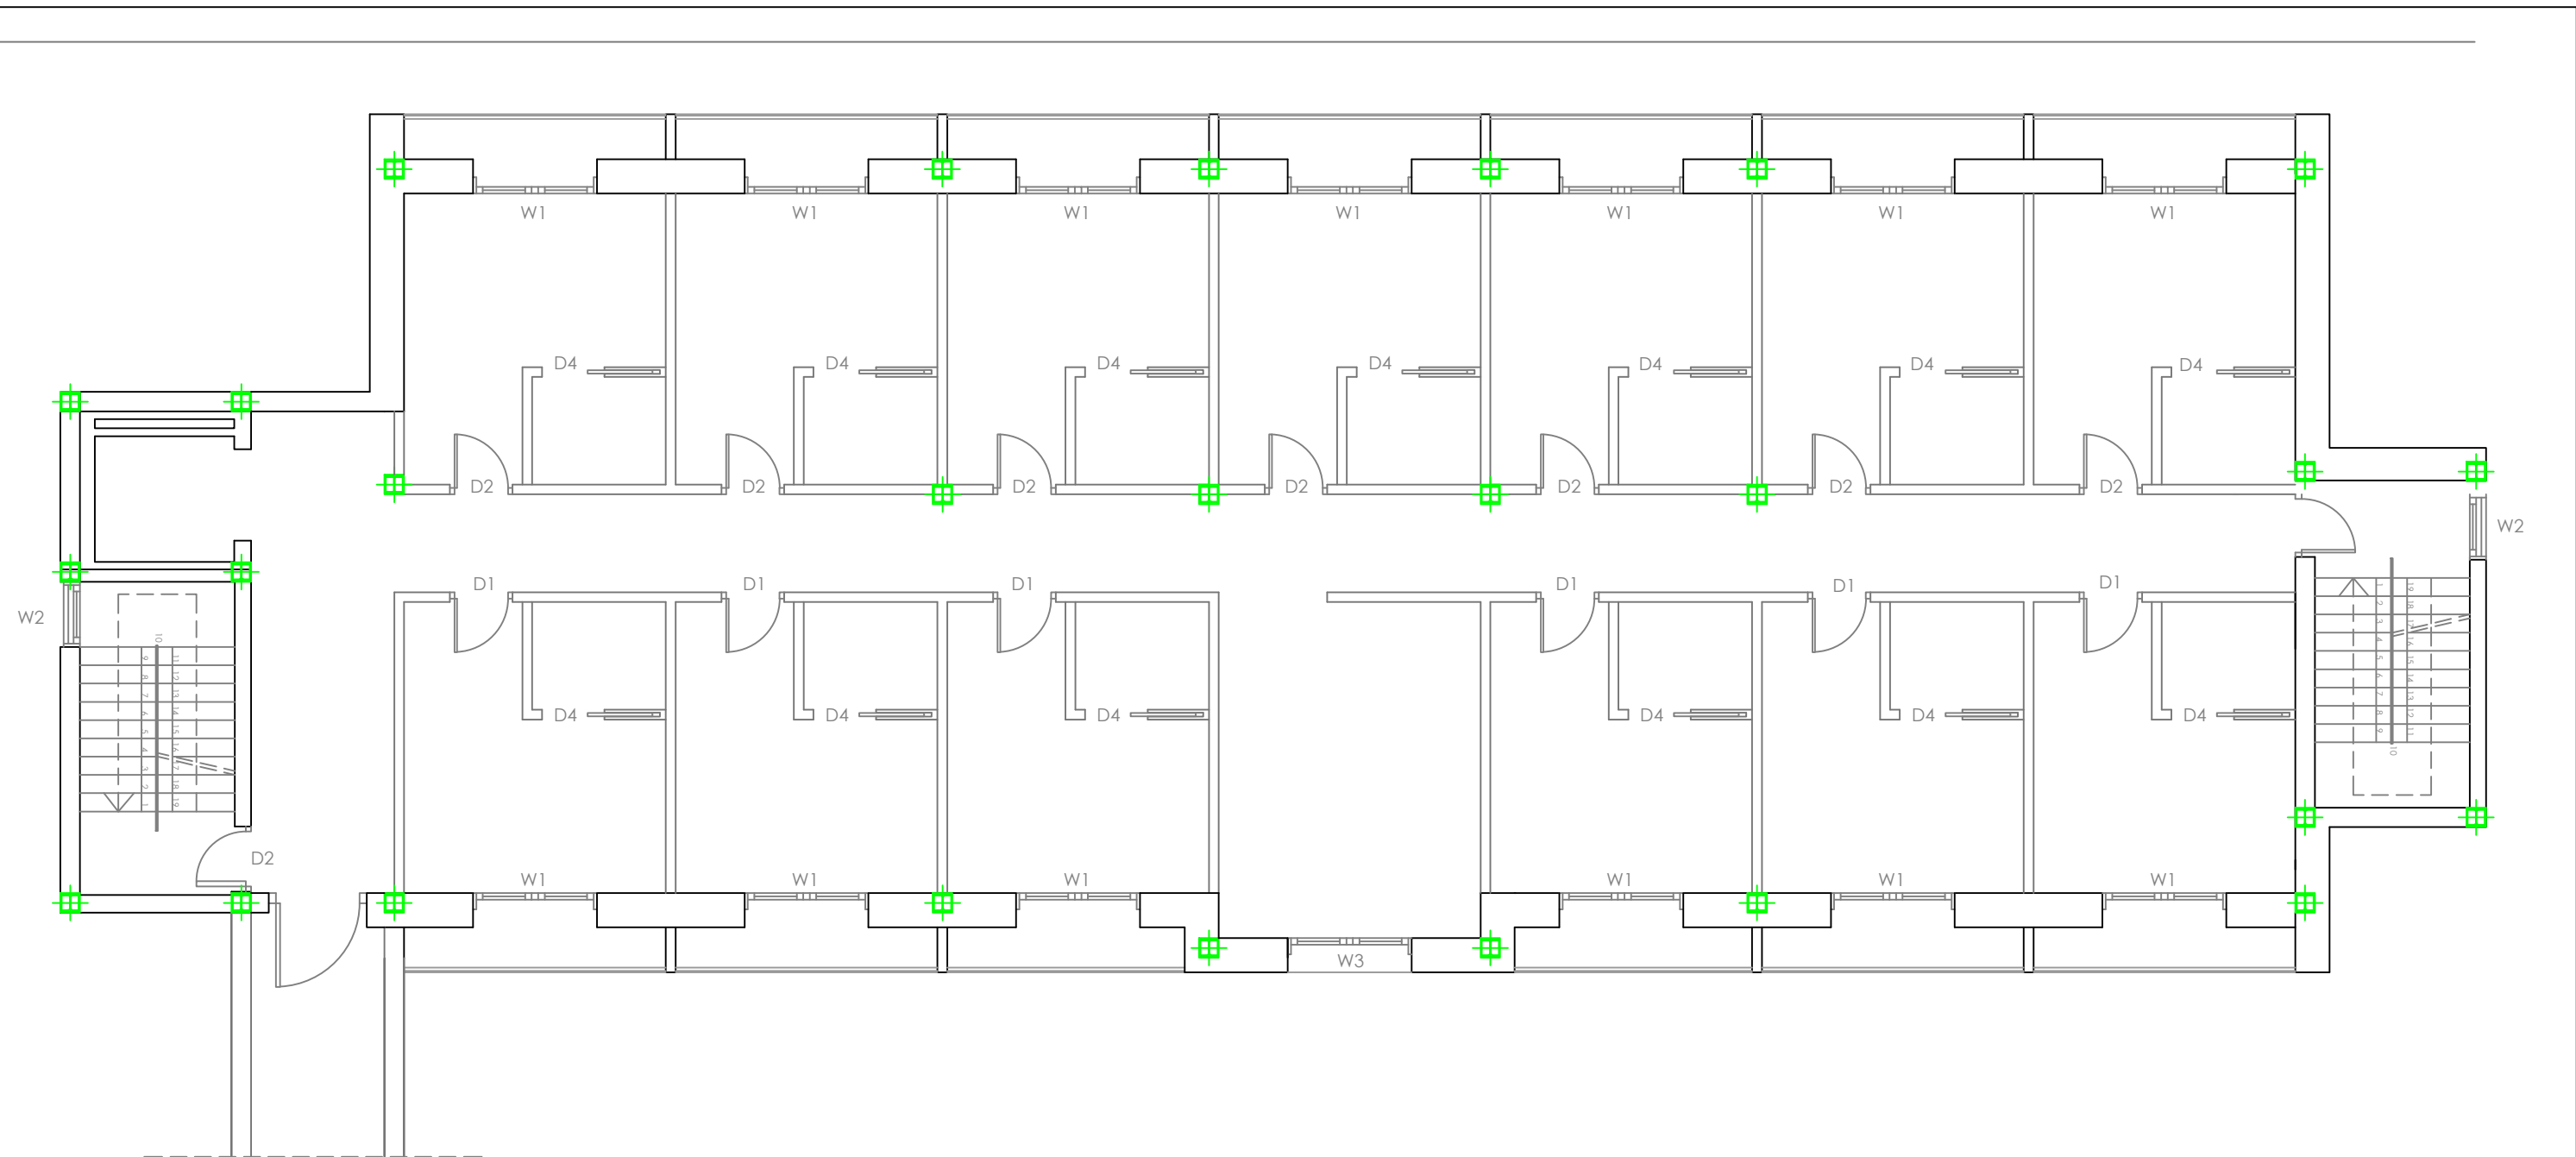

CARPENTRY TIPOLOGY



ATHLETE RESIDENCE NISSAN


12/06/2013


CARPENTRY DRAWINGS:
THIRD FLOOR, BUILDING D

SCALE
1:100




FARAKOS RICÓS, ANDREAS
PÉREZ ESCRIBANO, EDUARDO

12.12

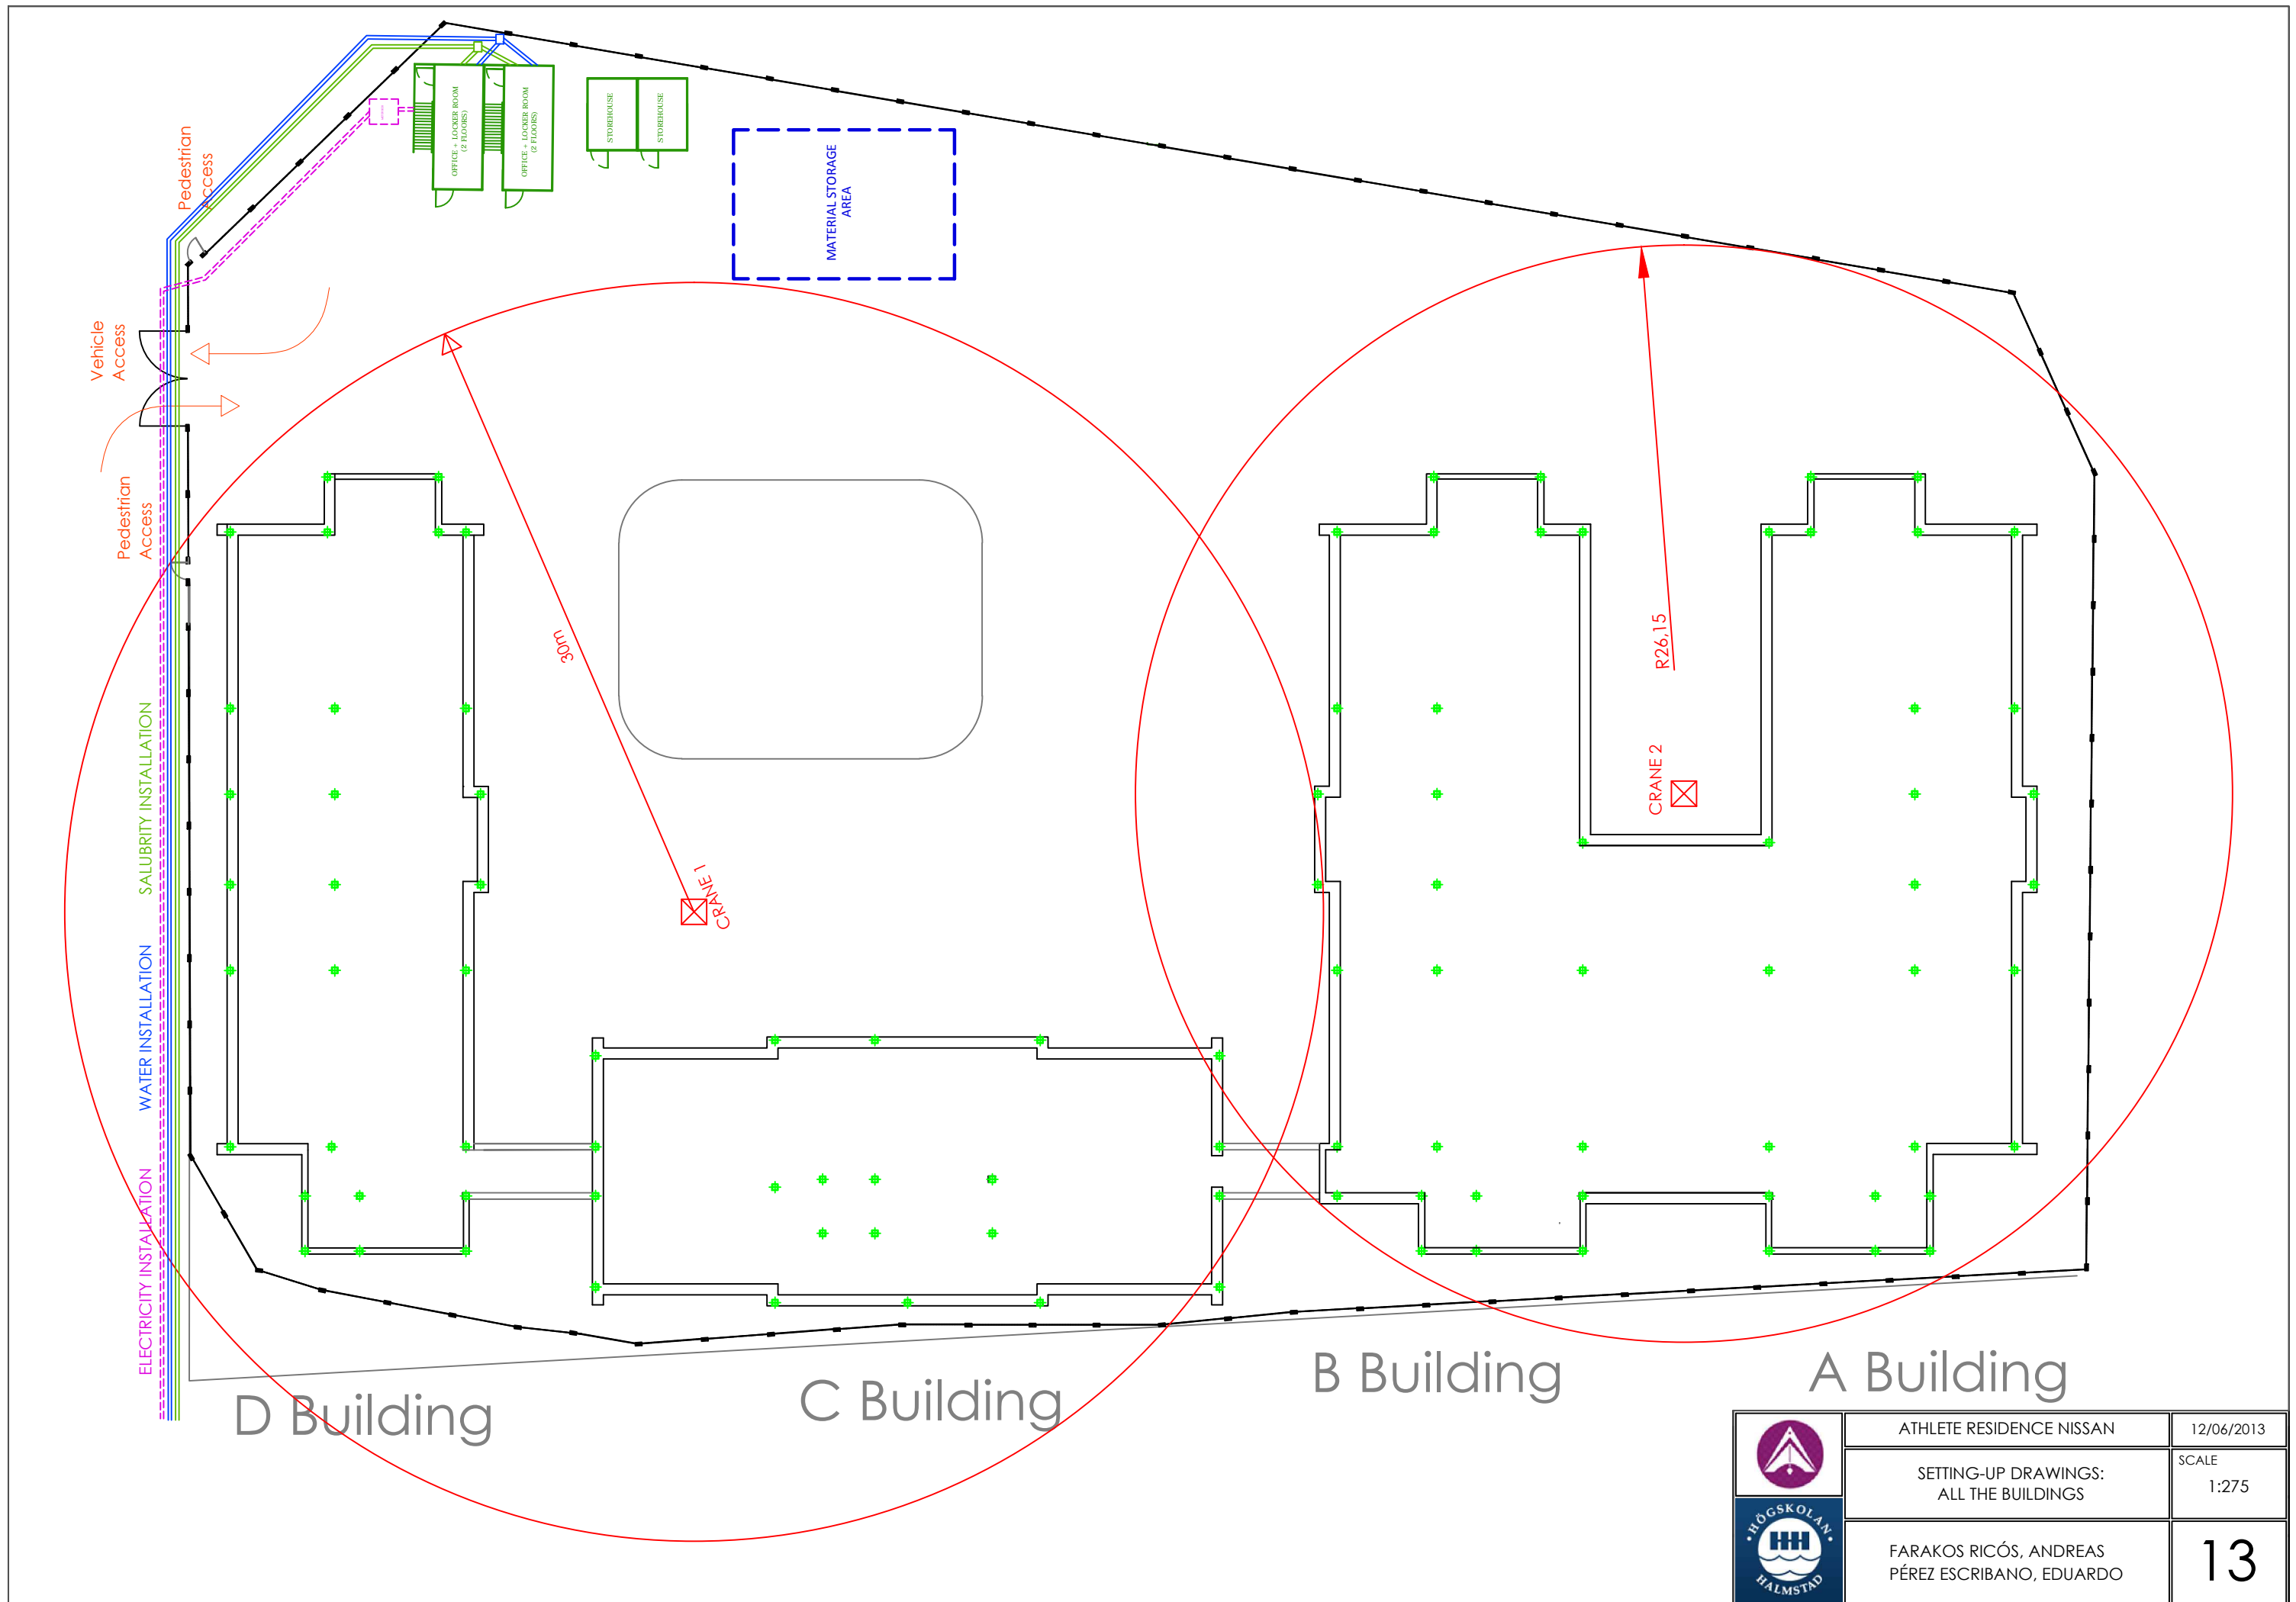

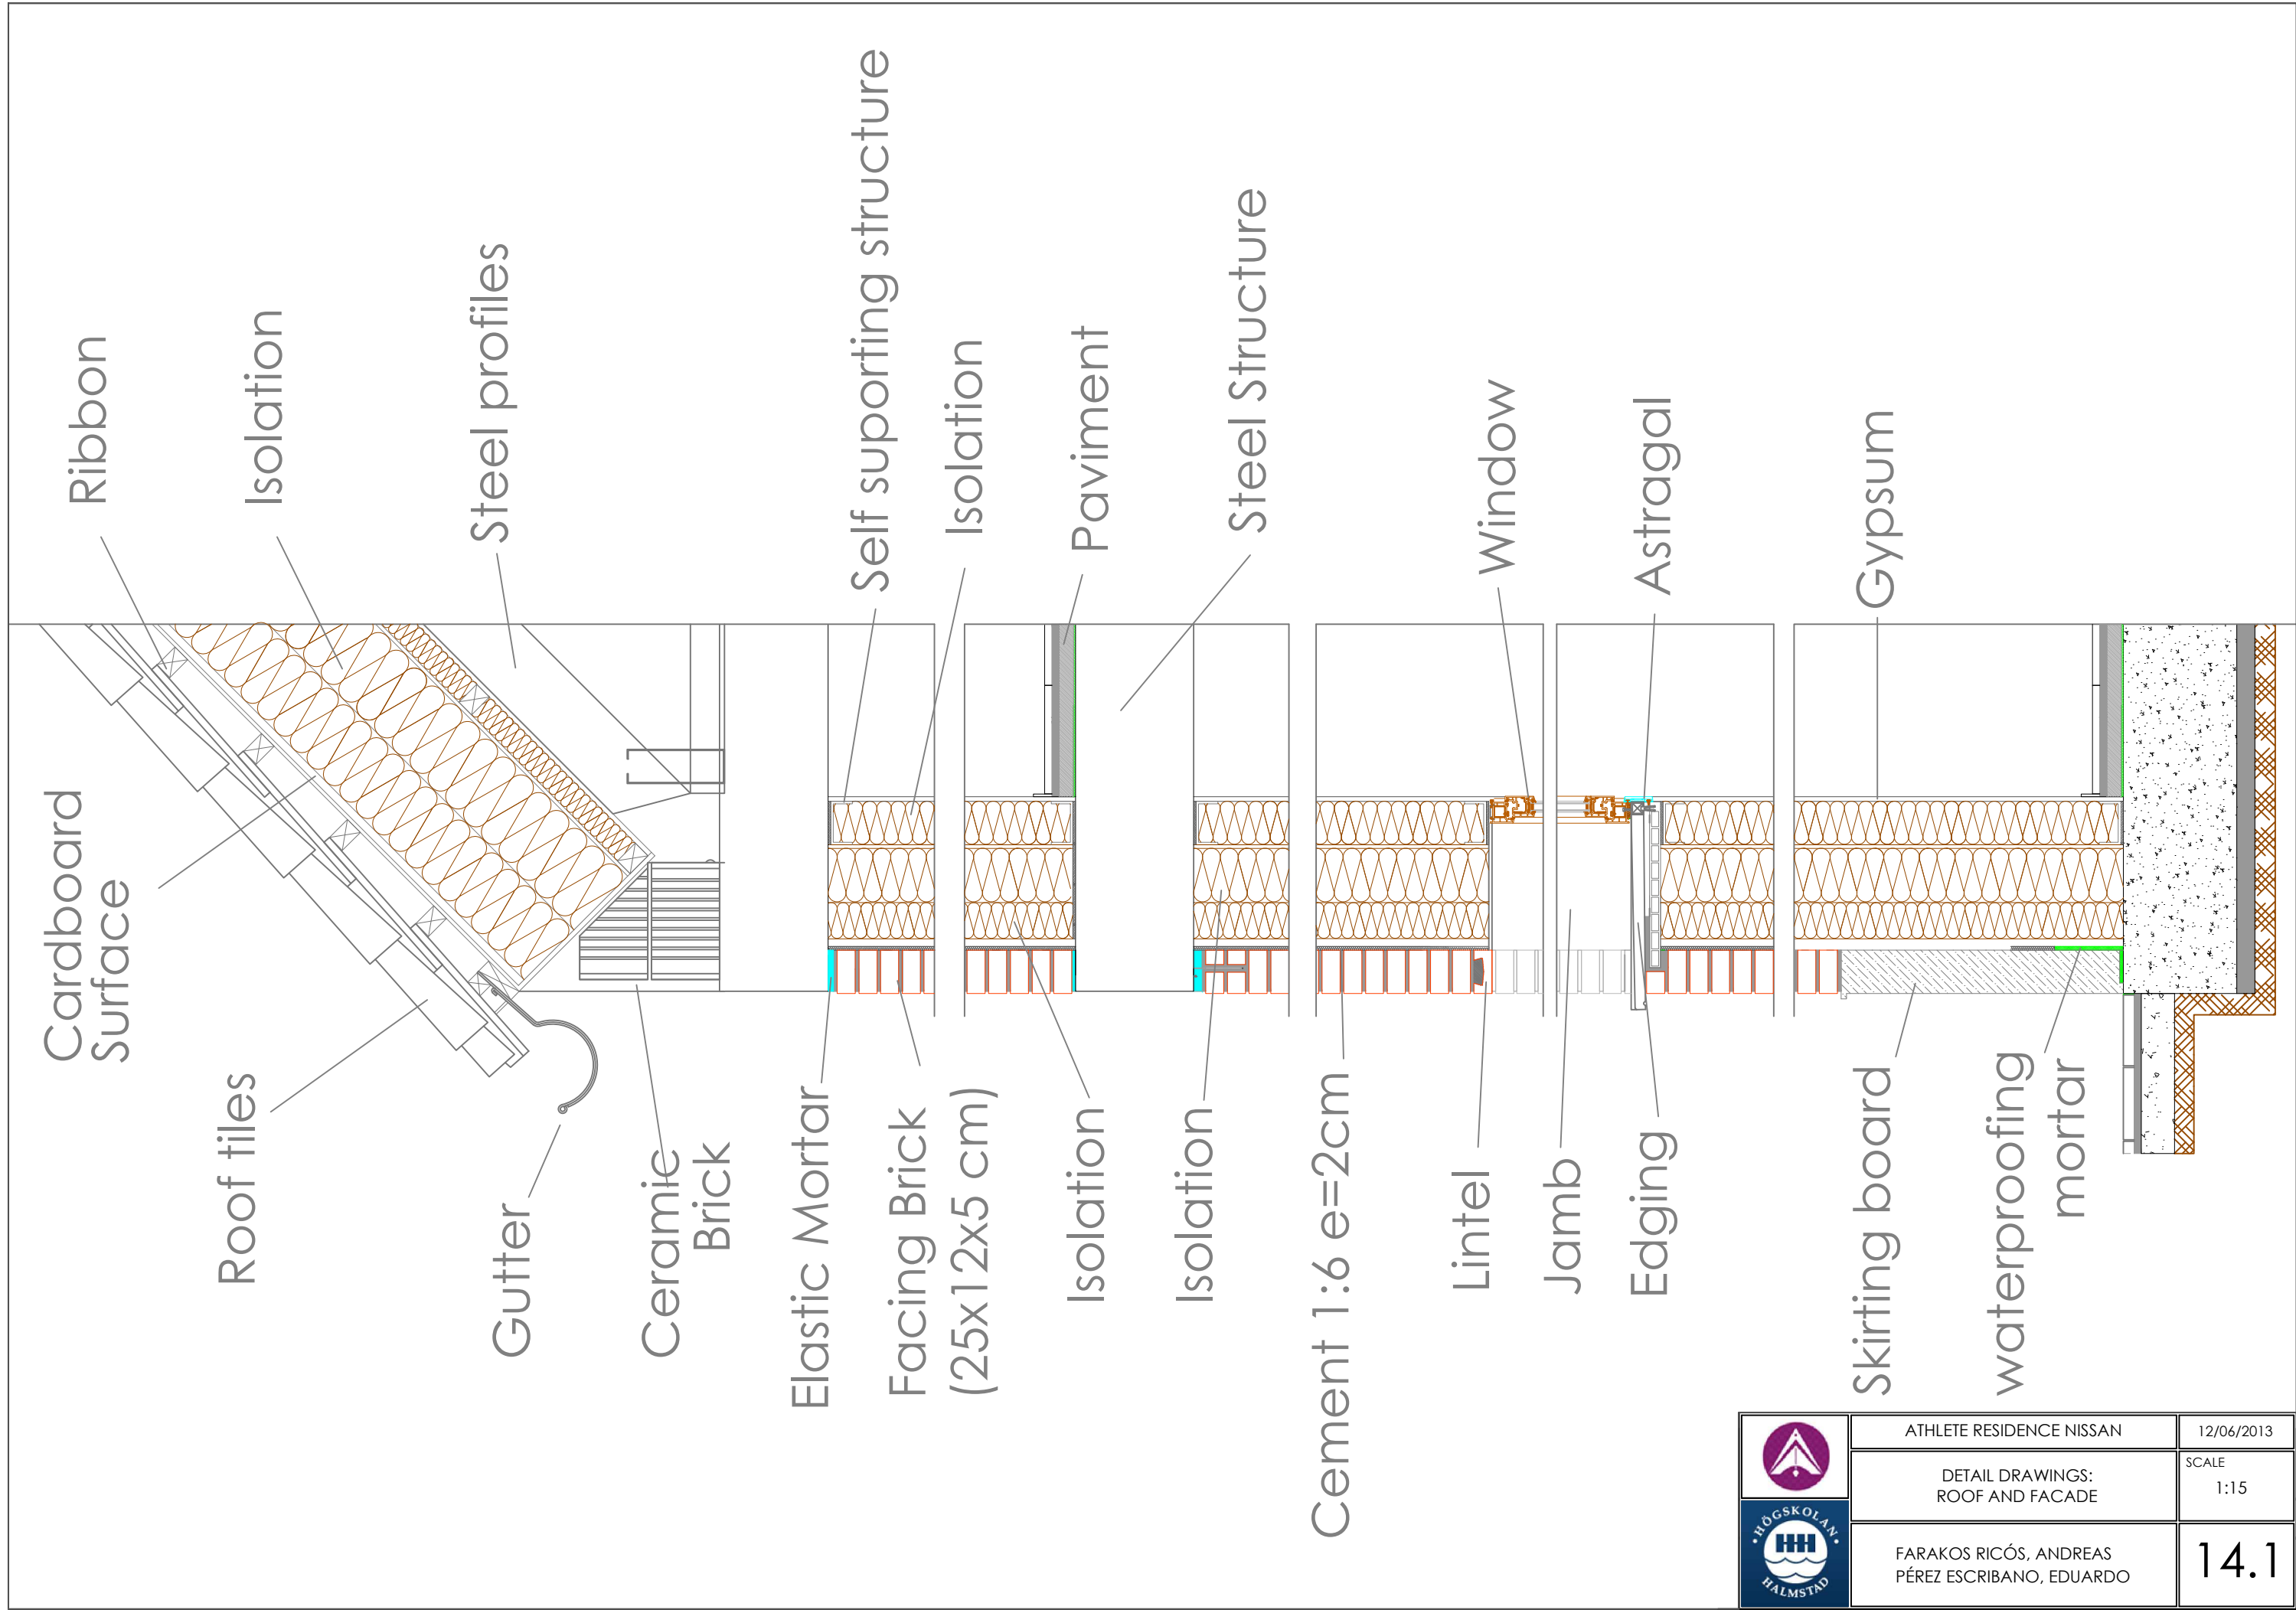

ATHLETE RESIDENCE NISSAN	12/06/2013
DETAIL DRAWINGS: ROOF AND FACADE	SCALE 1:15
FARAKOS RICÓS, ANDREAS PÉREZ ESCRIBANO, EDUARDO	14.1

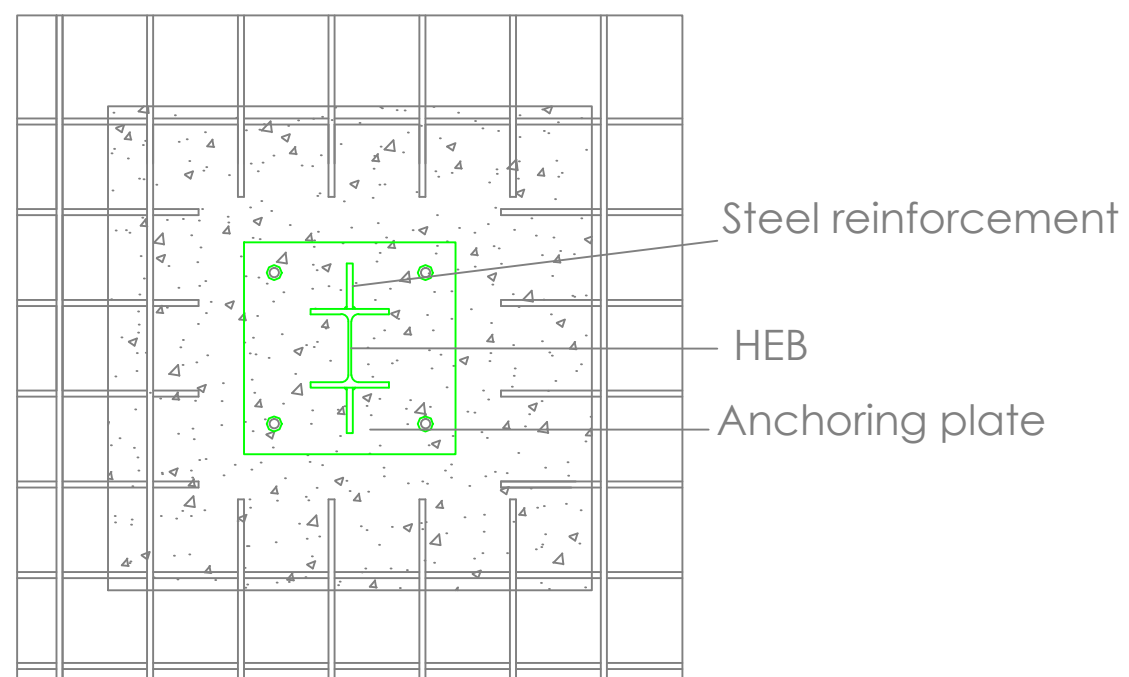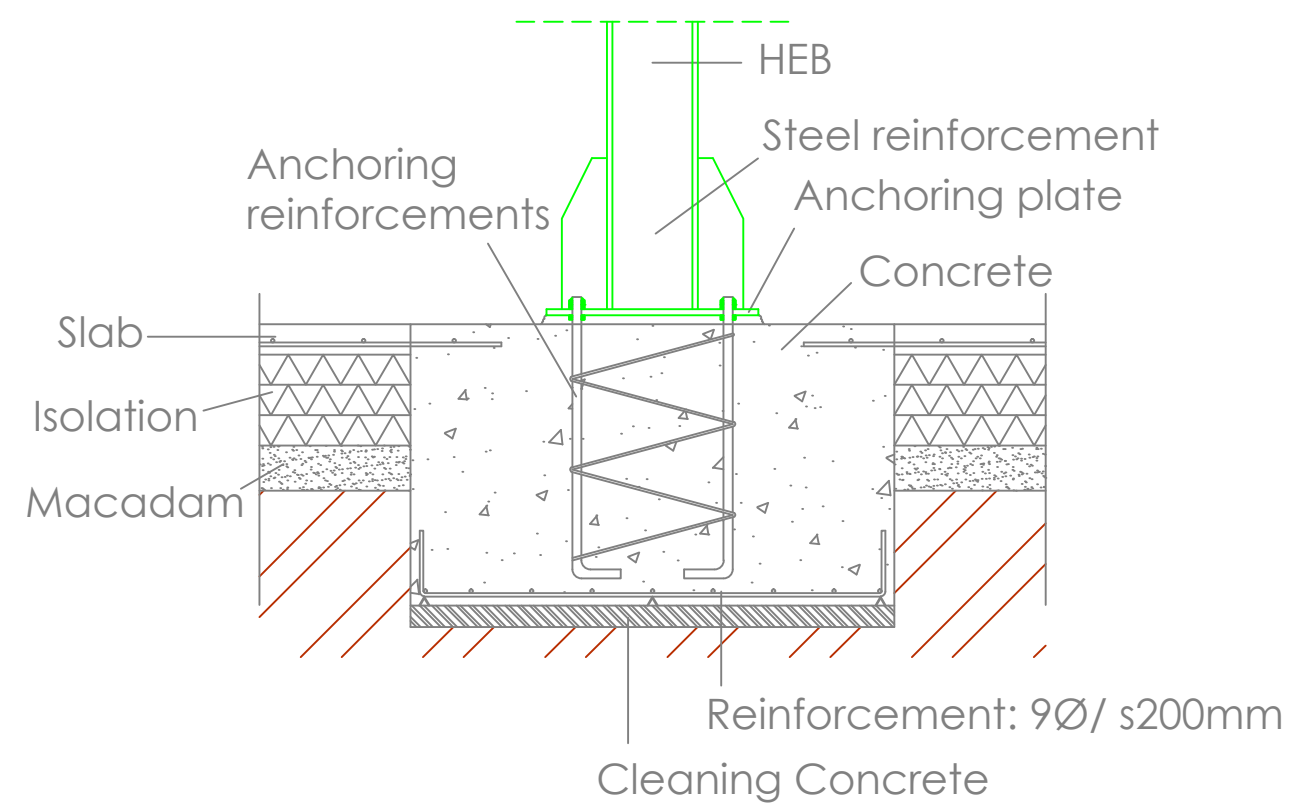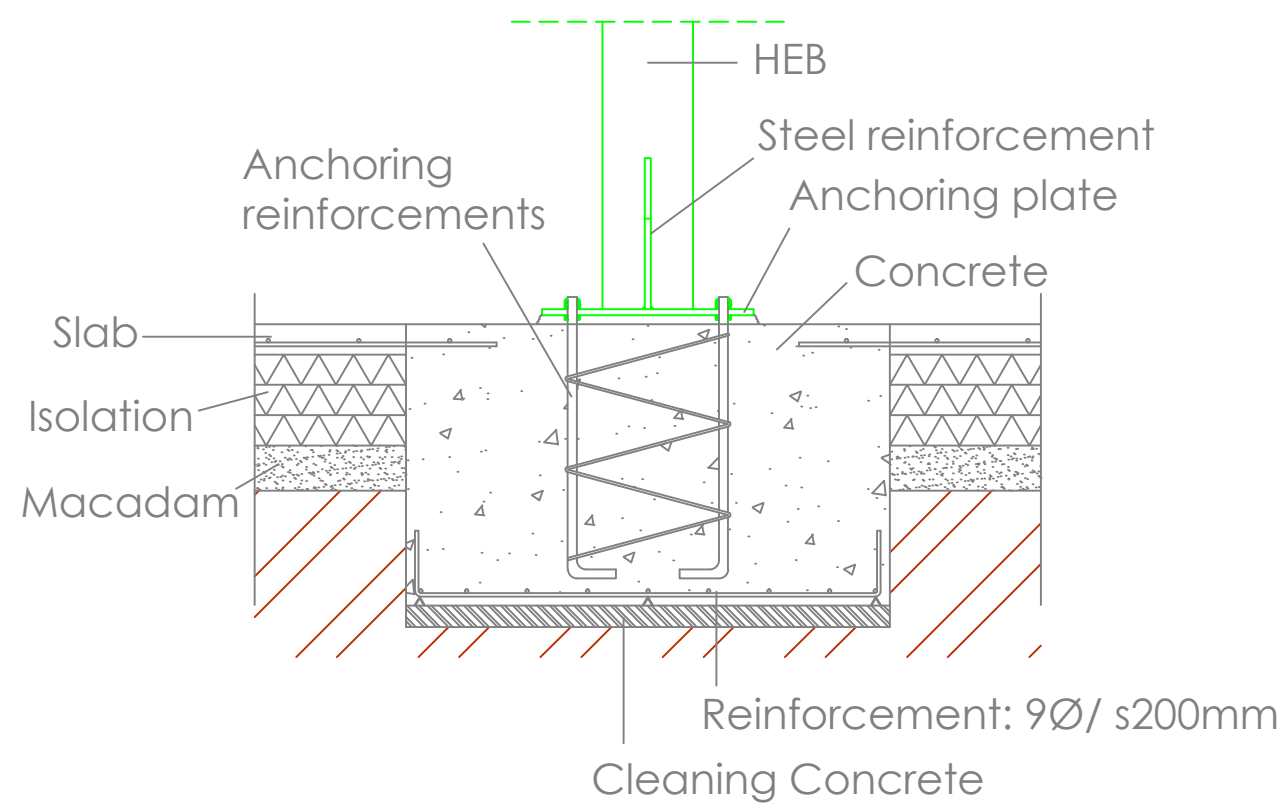

ATHLETE RESIDENCE NISSAN


12/06/2013


DETAIL DRAWINGS:
FOUNDATION

SCALE
1:25

FARAKOS RICÓS, ANDREAS
PÉREZ ESCRIBANO, EDUARDO

14.2

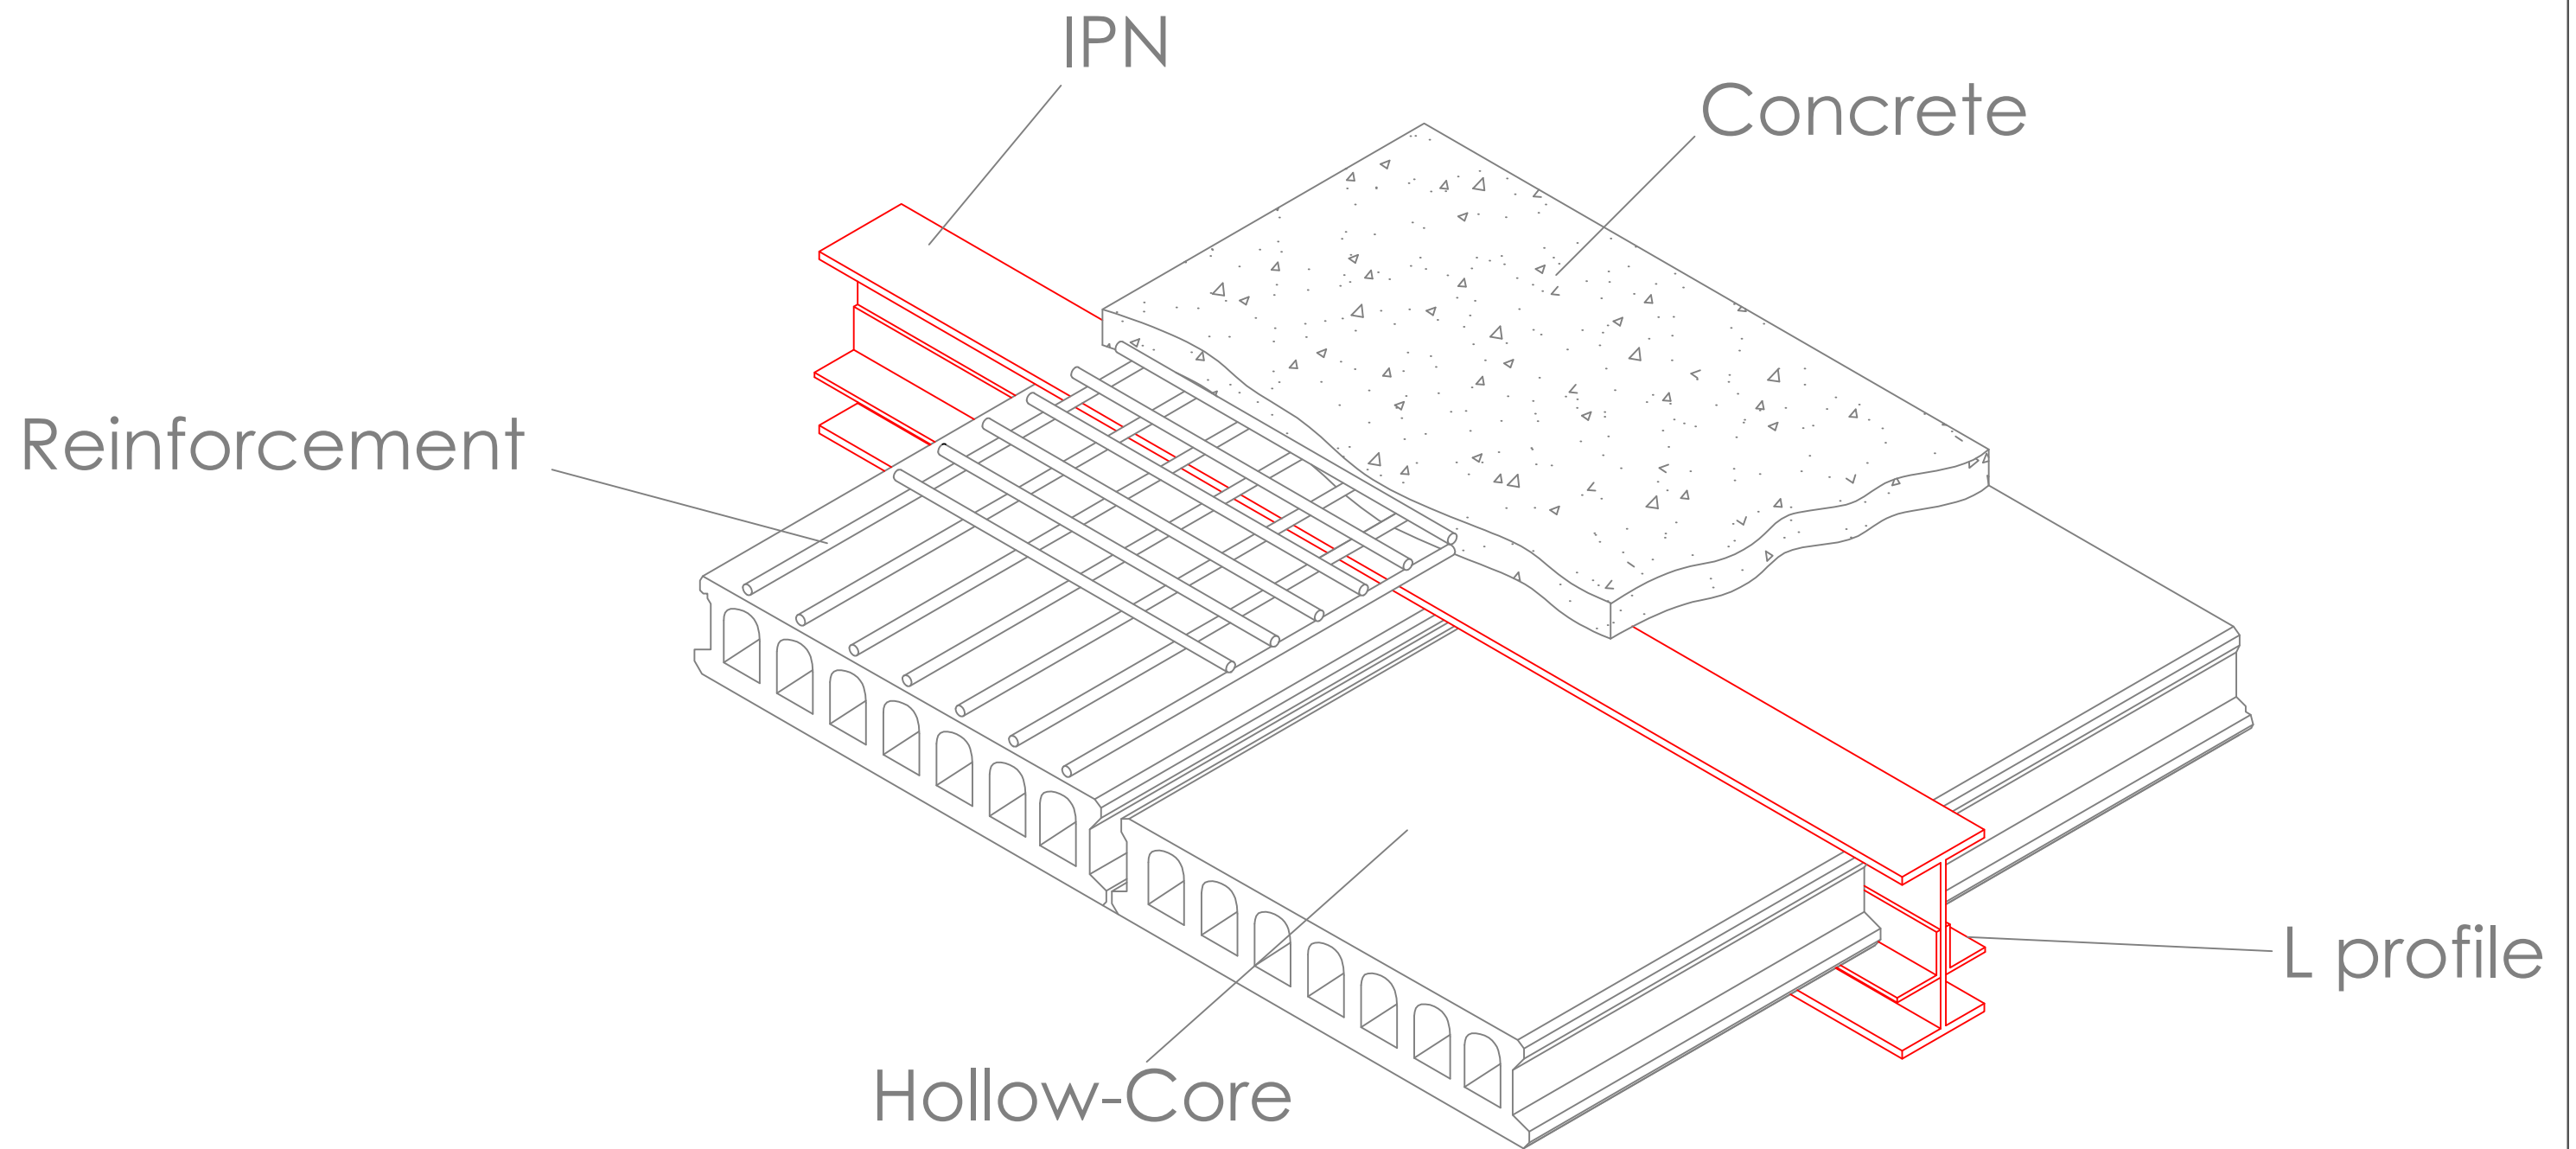

	ATHLETE RESIDENCE NISSAN	12/06/2013
	DETAIL DRAWINGS: SLAB	SCALE 1:15
	FARAKOS RICÓS, ANDREAS PÉREZ ESCRIBANO, EDUARDO	14.3

HAND RAIL DETAIL

