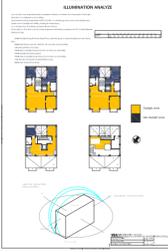
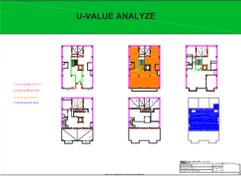


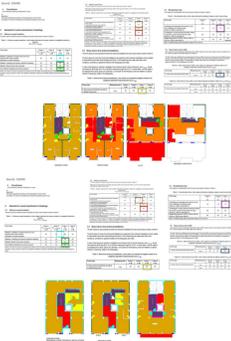
Universidad Politécnica de Valencia/
Polytechnic University of Valencia

OUTLINE PROPOSAL: En esta fase del proyecto el promotor/constructora realiza un analisis al edificio a ejecturar, el cual va a enseñar al cliente, que será el que tiene que aprobar este.

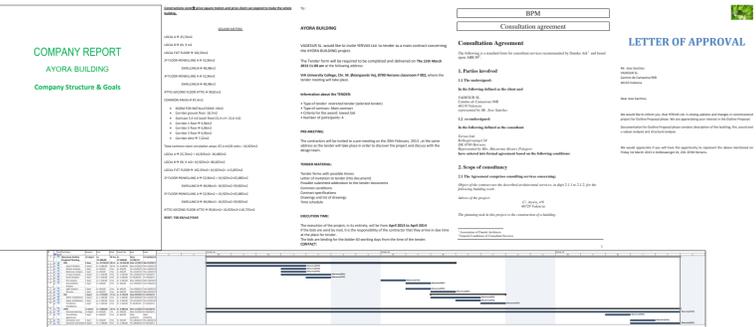
ANÁLISIS:

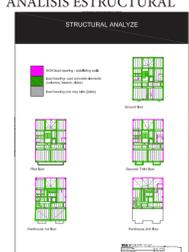
ILUMINACIÓN: 

TRAMITANCIA TÉRMICA: 

AISLAMIENTO ACÚSTICO: 

ANÁLISIS DE FUEGO: 

DOCUMENTACION: 

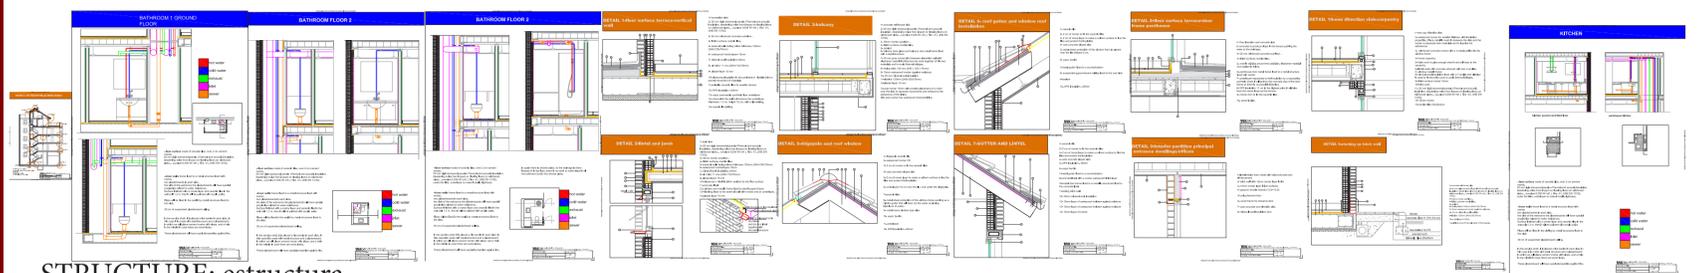
ANÁLISIS ESTRUCTURAL: 

SCHEME DESIGN: En esta fase del proyecto inicial ha sido aceptado por el cliente, y se realizan dibujos técnicos para su ejecución.
BDSE: INSTALACIONES

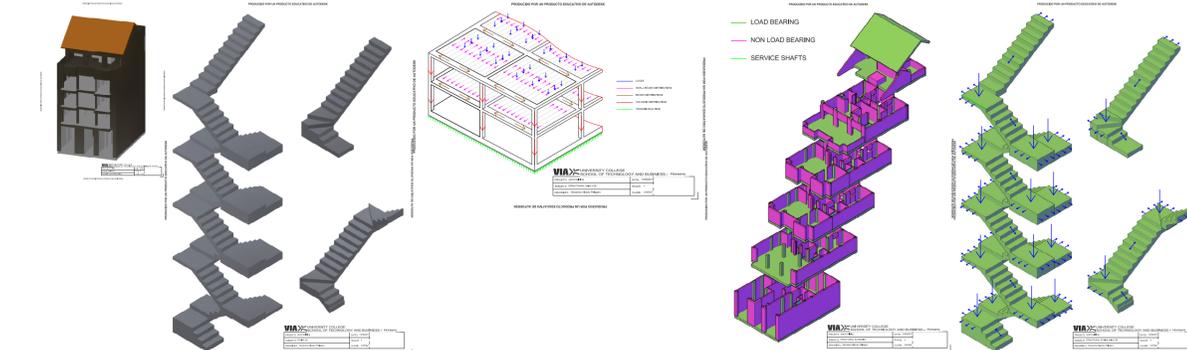
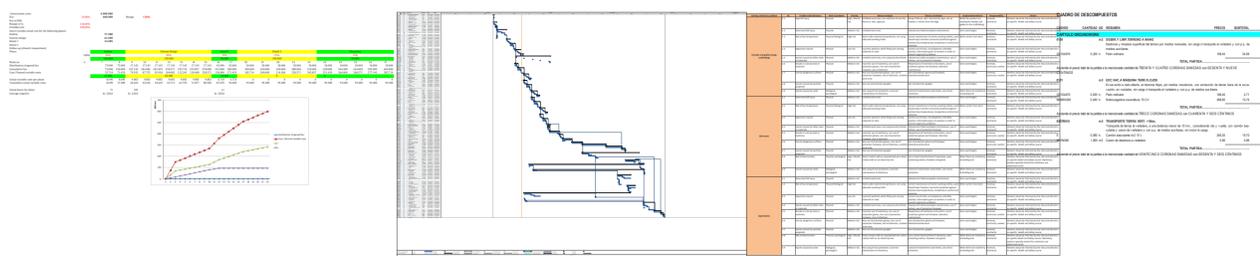
BDS: DISEÑO, DETALLES



STRUCTURE: estructura



BPM: documentación.

DETAIL 1: En esta fase el proyecto ya está realizado y llevaremos todo al ayuntamiento para obtener el permiso para construir.



Building Application

Name and Address of Municipality Ayuntamiento de Valencia Plaza del Ayuntamiento 46102 Valencia Teléfono del Ayuntamiento: 963 88 70 70	Office Use only: Reference no. Building project no.
The Application is in accordance with <input checked="" type="checkbox"/> 2008 (BR 08)	
Property Details: House no.: 6 Street Name: Ayora Title Number in the Land Registry: 2980 Land Owners: VADESUR SL	
Type of Building: <input checked="" type="checkbox"/> New Building <input type="checkbox"/> Addition <input type="checkbox"/> Other	
Details of the proposed work: Construction of a building.	