


SCALE 1:150

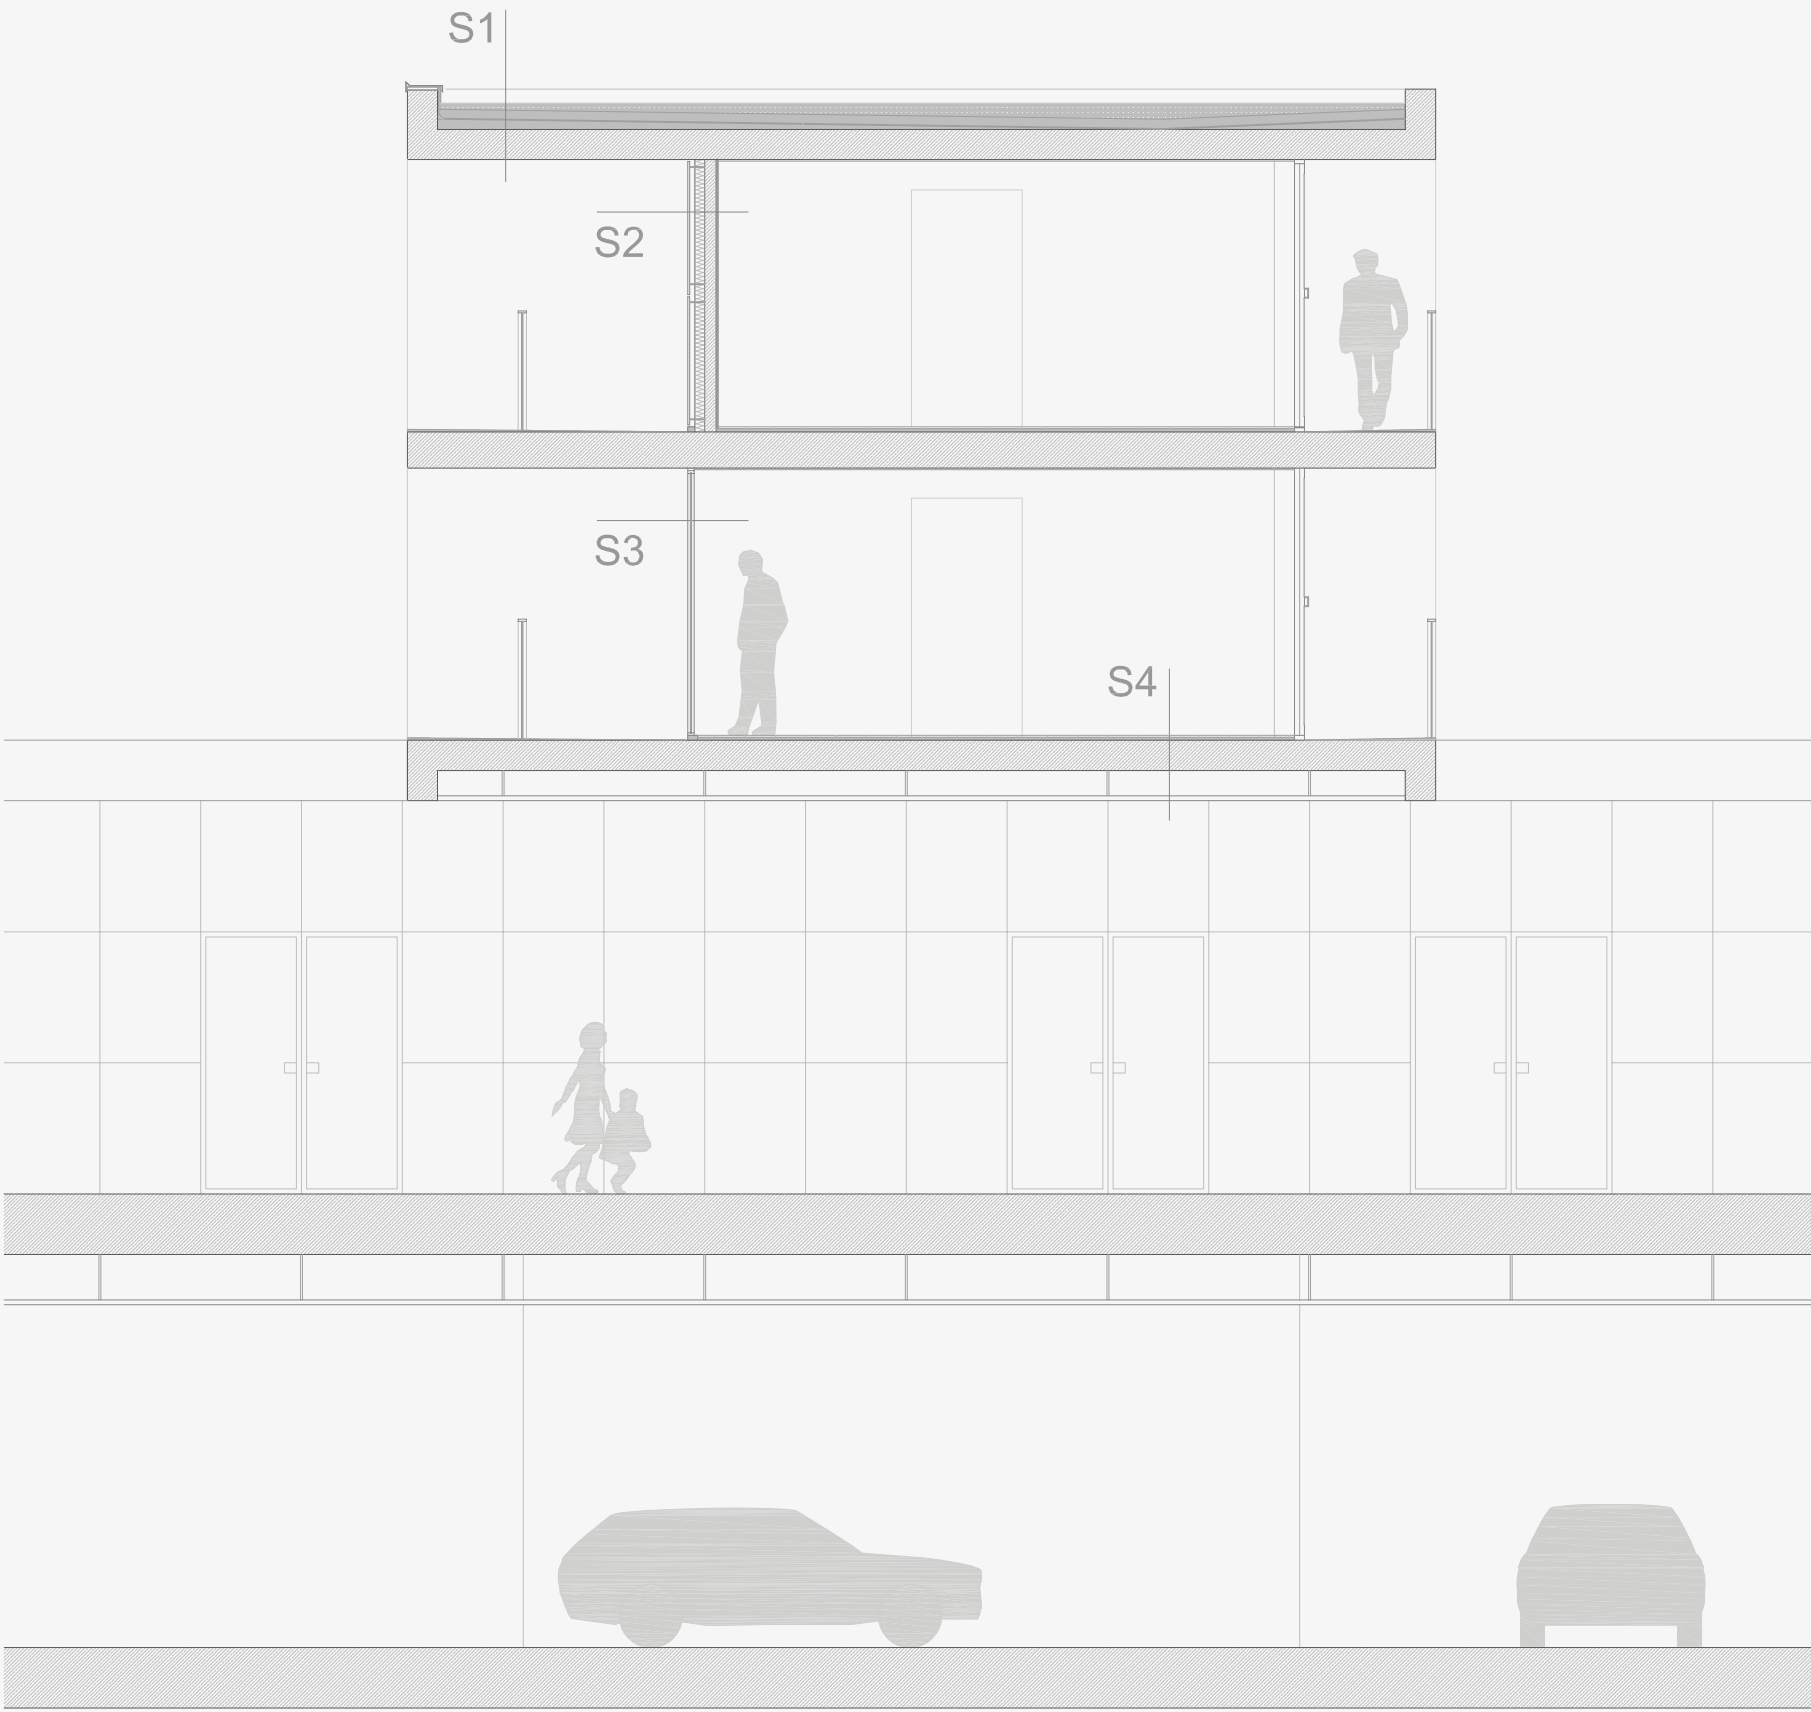


SCALE 1:75

S1  
Gravel 60-160 mm  
Thermal insulation 100 mm  
Roofing felt 10 mm  
Slope mortar <100 mm  
Reinforced concrete 300 mm  
Lime-cement mortar 2 mm

S3  
Double pane  
casement window

S2  
Wall panel system  
Thermoplastic core panel taintad  
Air gap  
Aluminium support structure  
Thermal insulation  
Hollow bricks  
Lime-cement mortar

S4  
Parquet floor  
Latex thin-set mortar  
Reinforced concrete 30cm  
Dropped ceiling  
Hanger wires tied to overhead structure  
Main runners  
Cross tees secondary supporting members  
Integrated ceiling system  
Lighting components

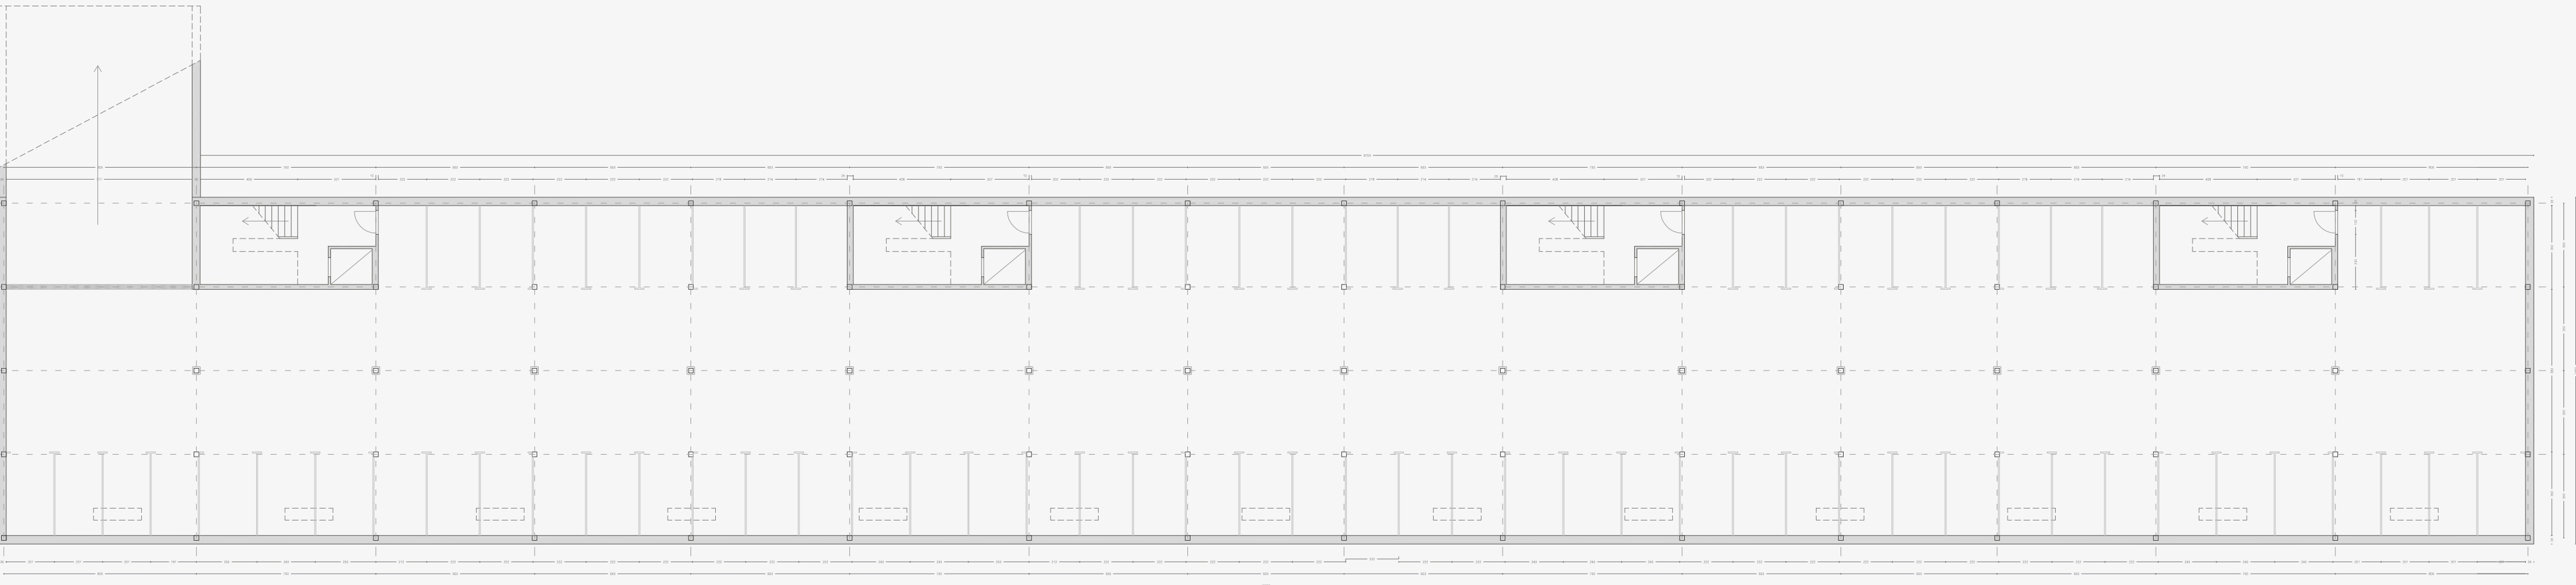

SCALE 1:150

