



viduicem 20x 100




106 1/2
27

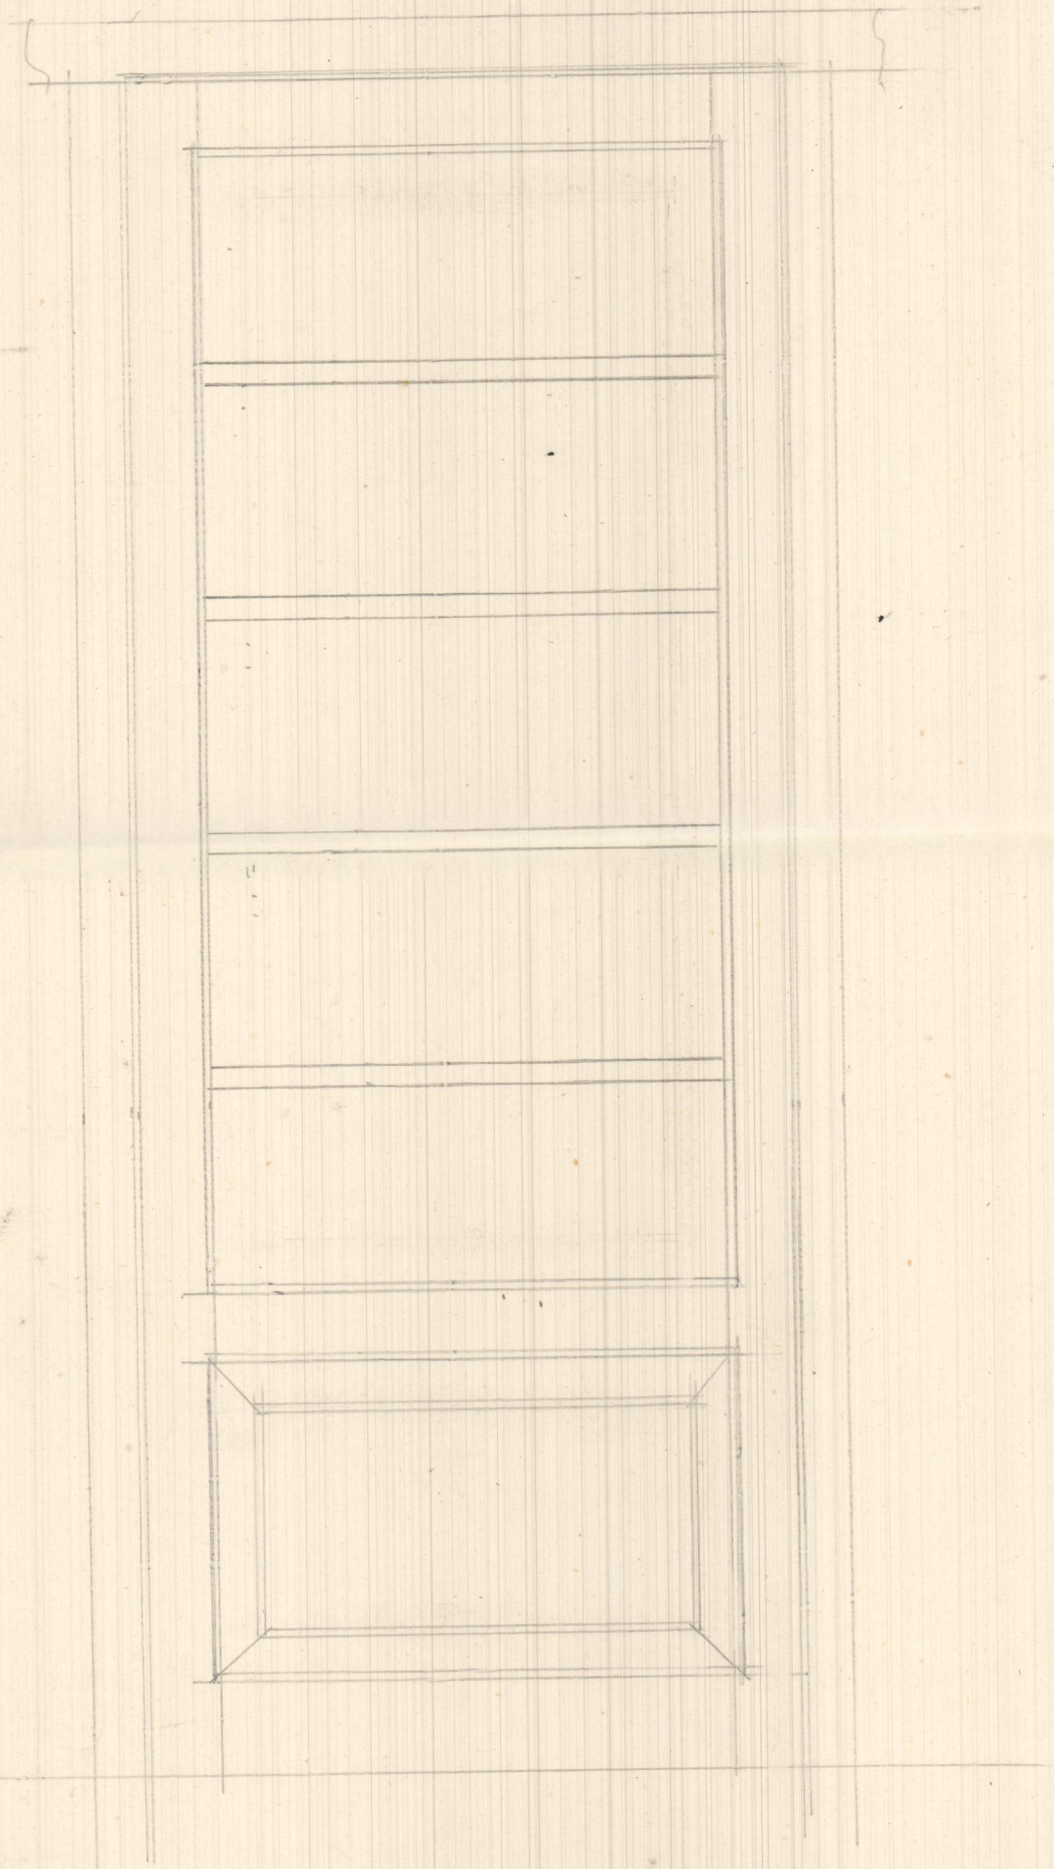


puerta 2'50 x 1'00

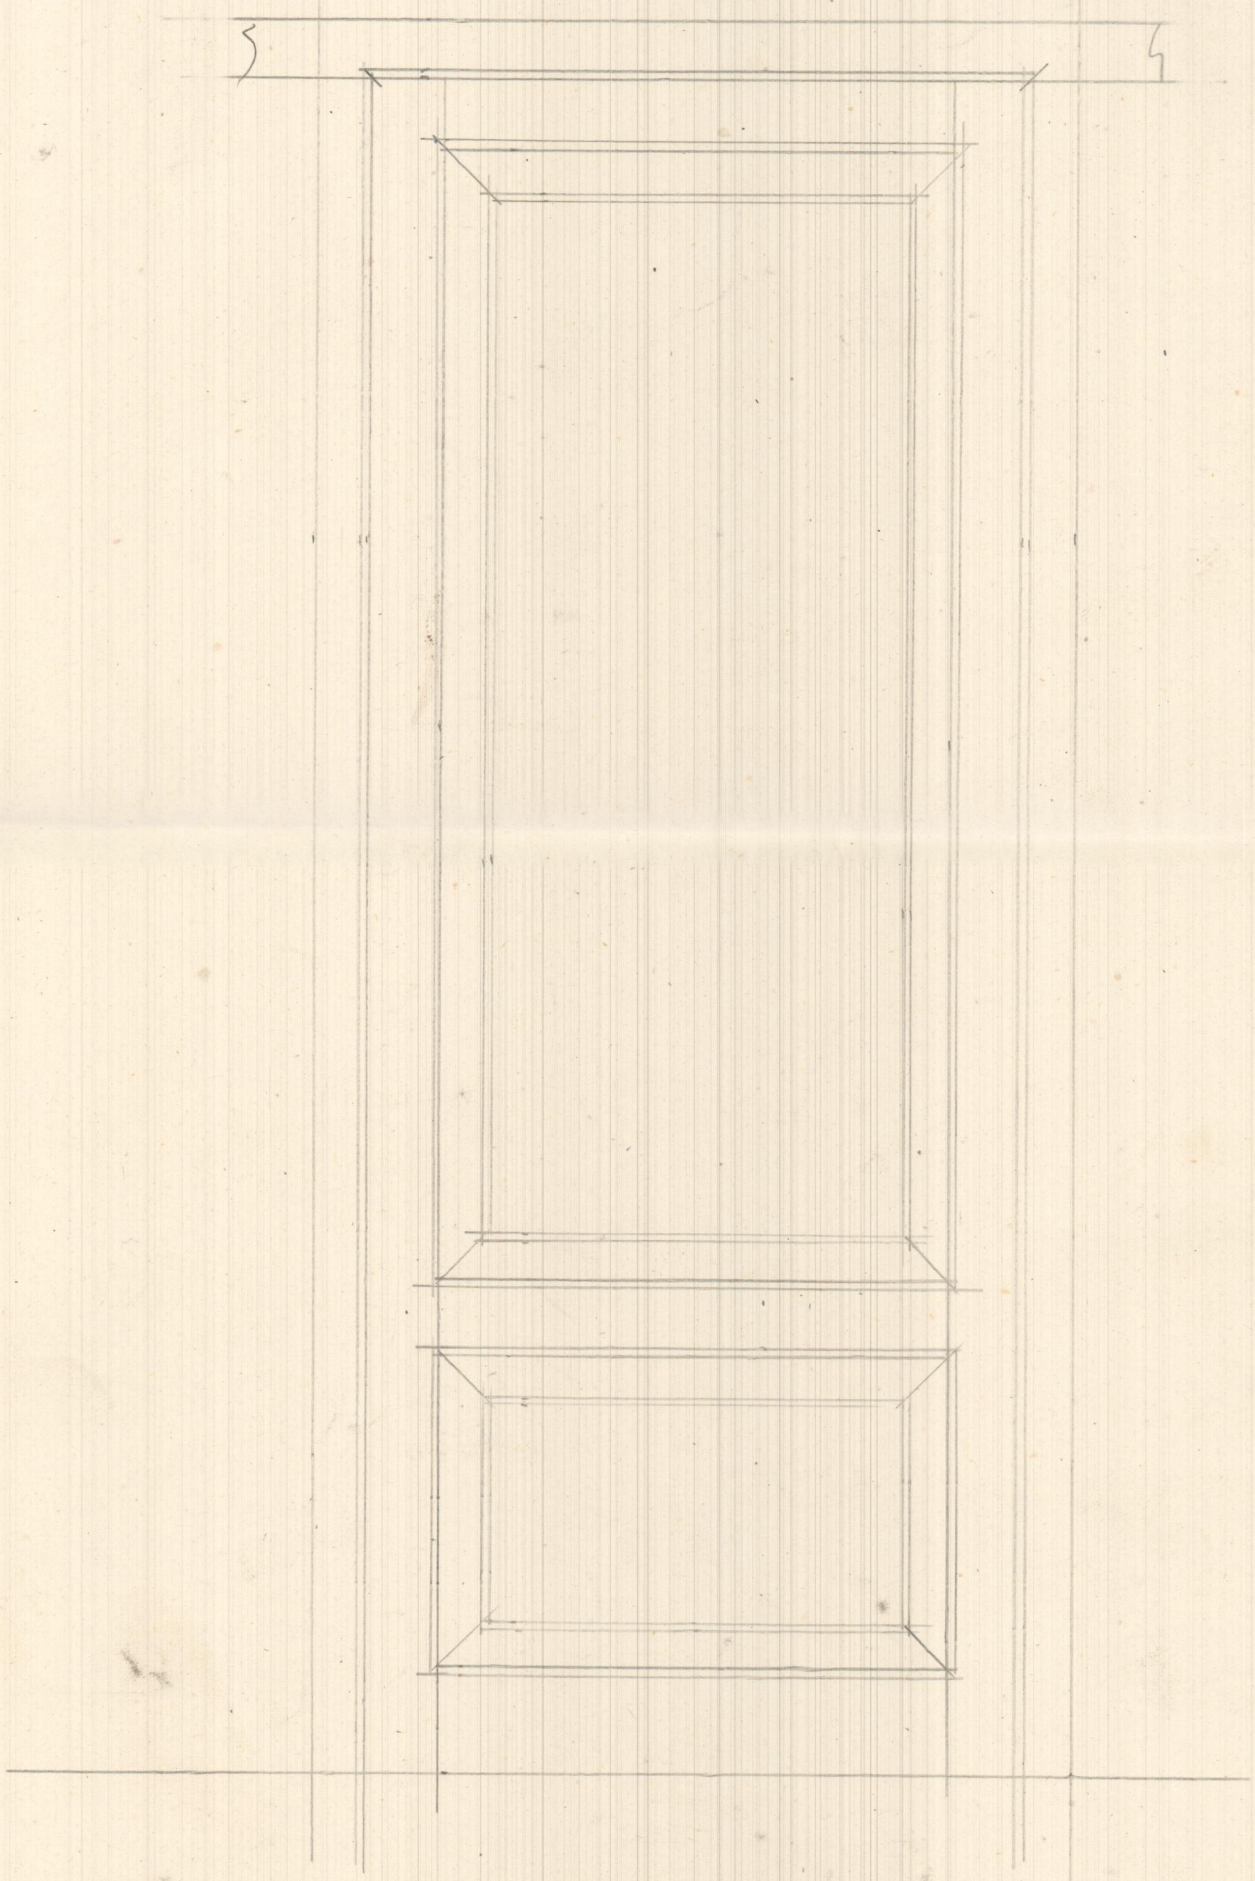

1 ventanaal fachada de 2'99x1'54


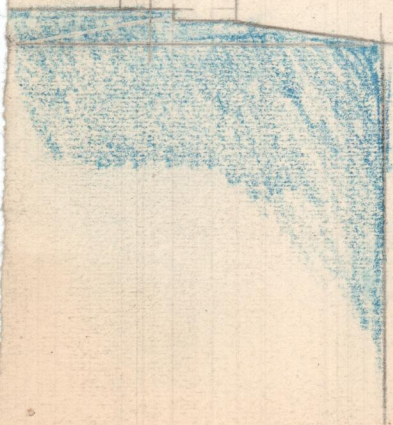
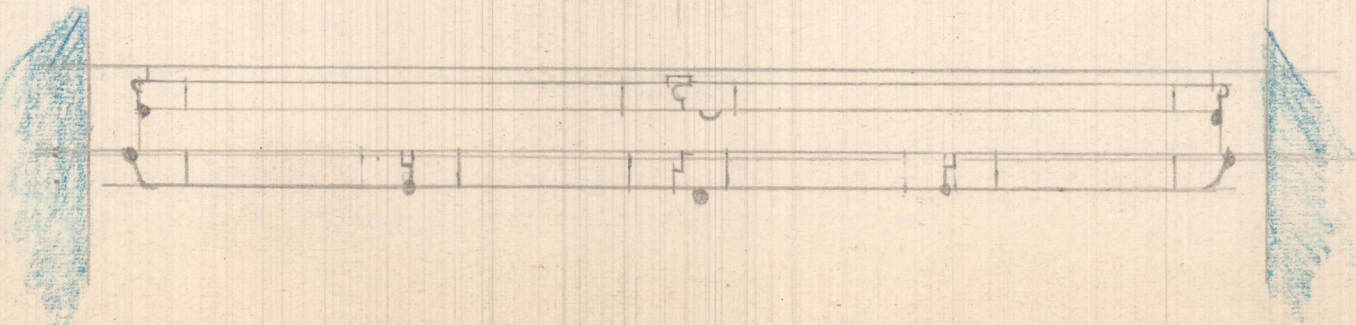
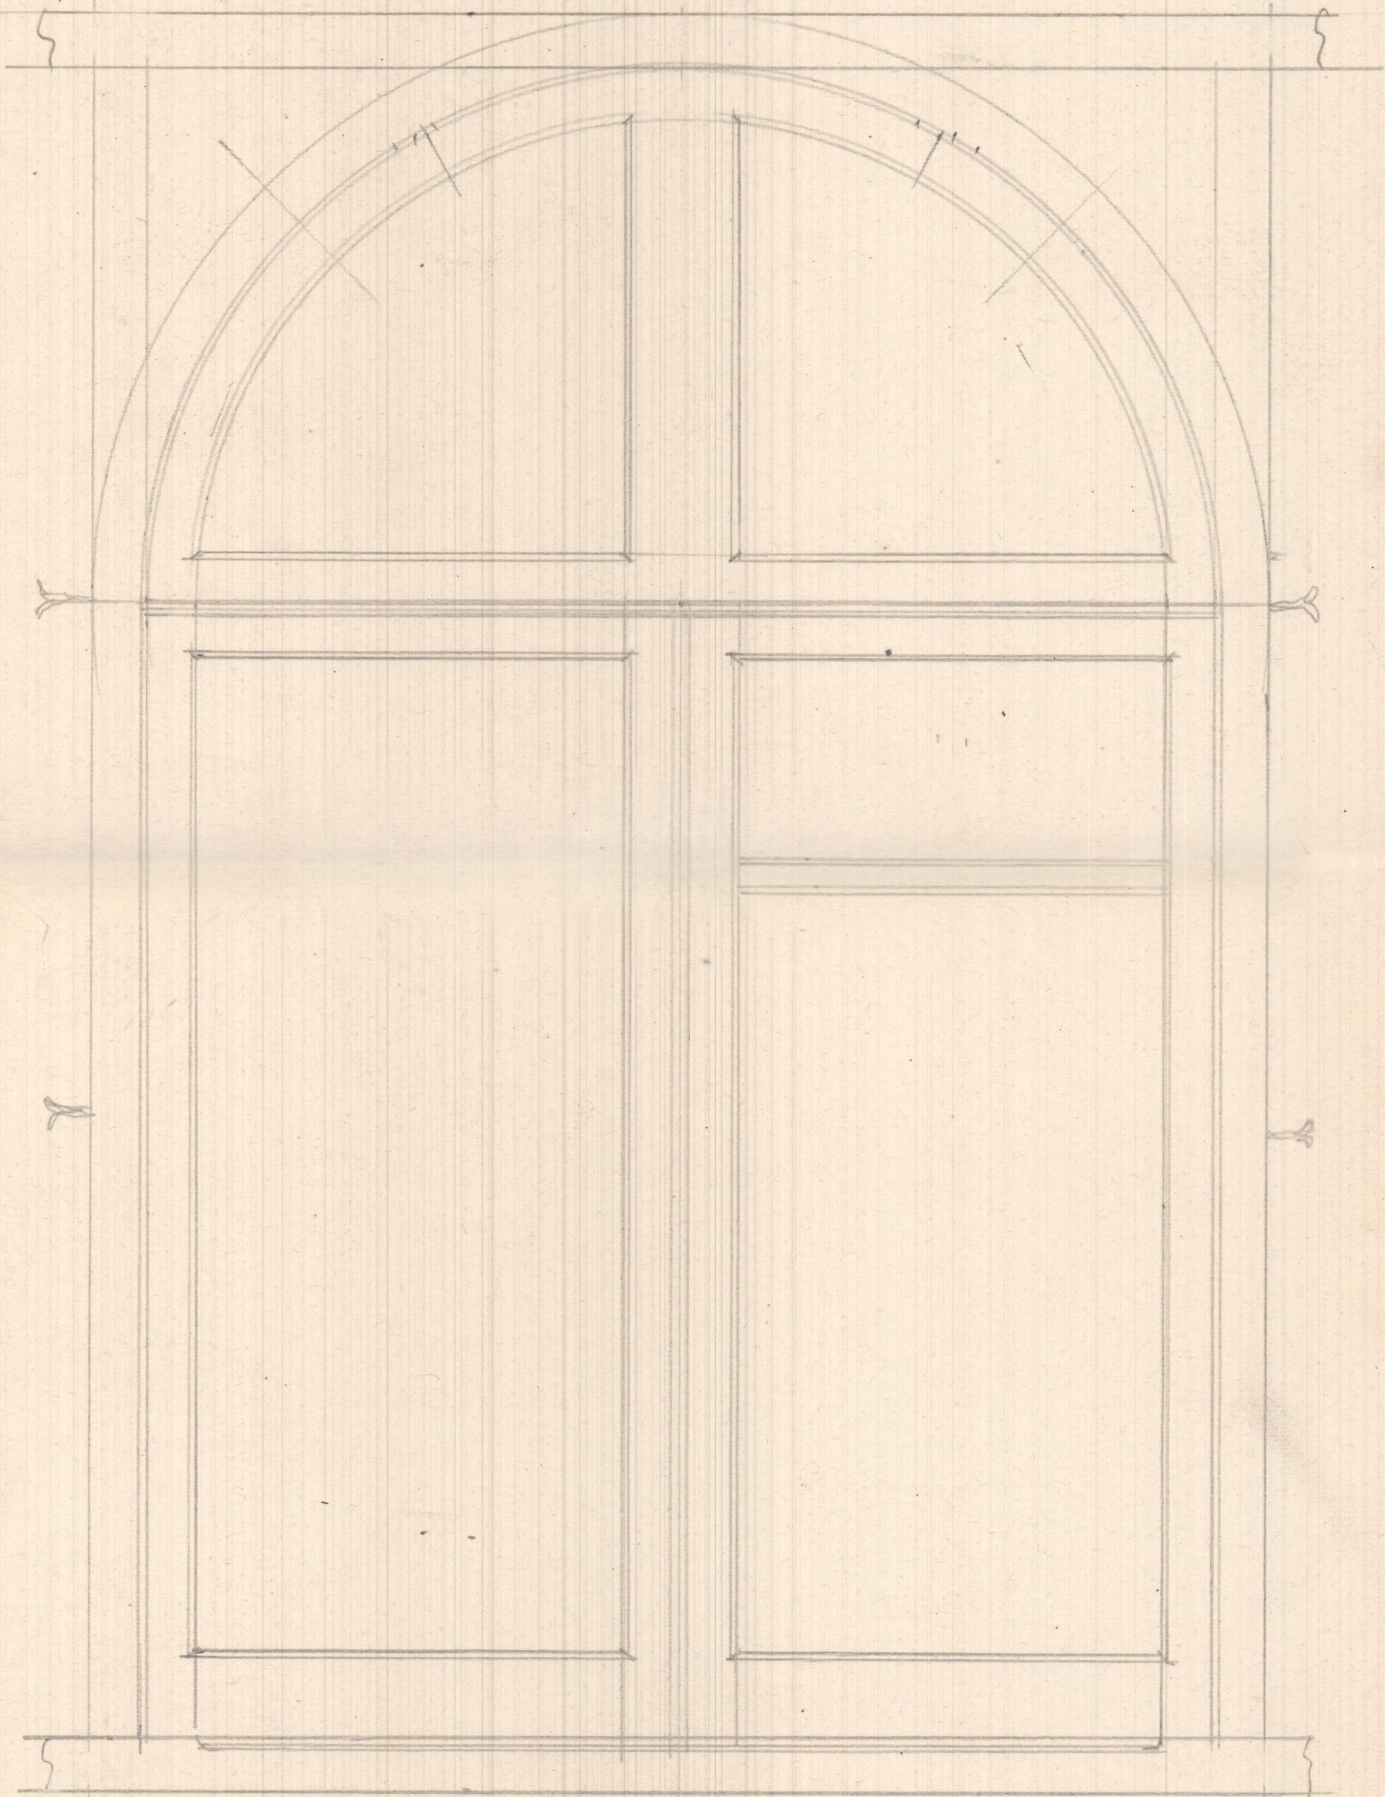


puerta terraza 270x090

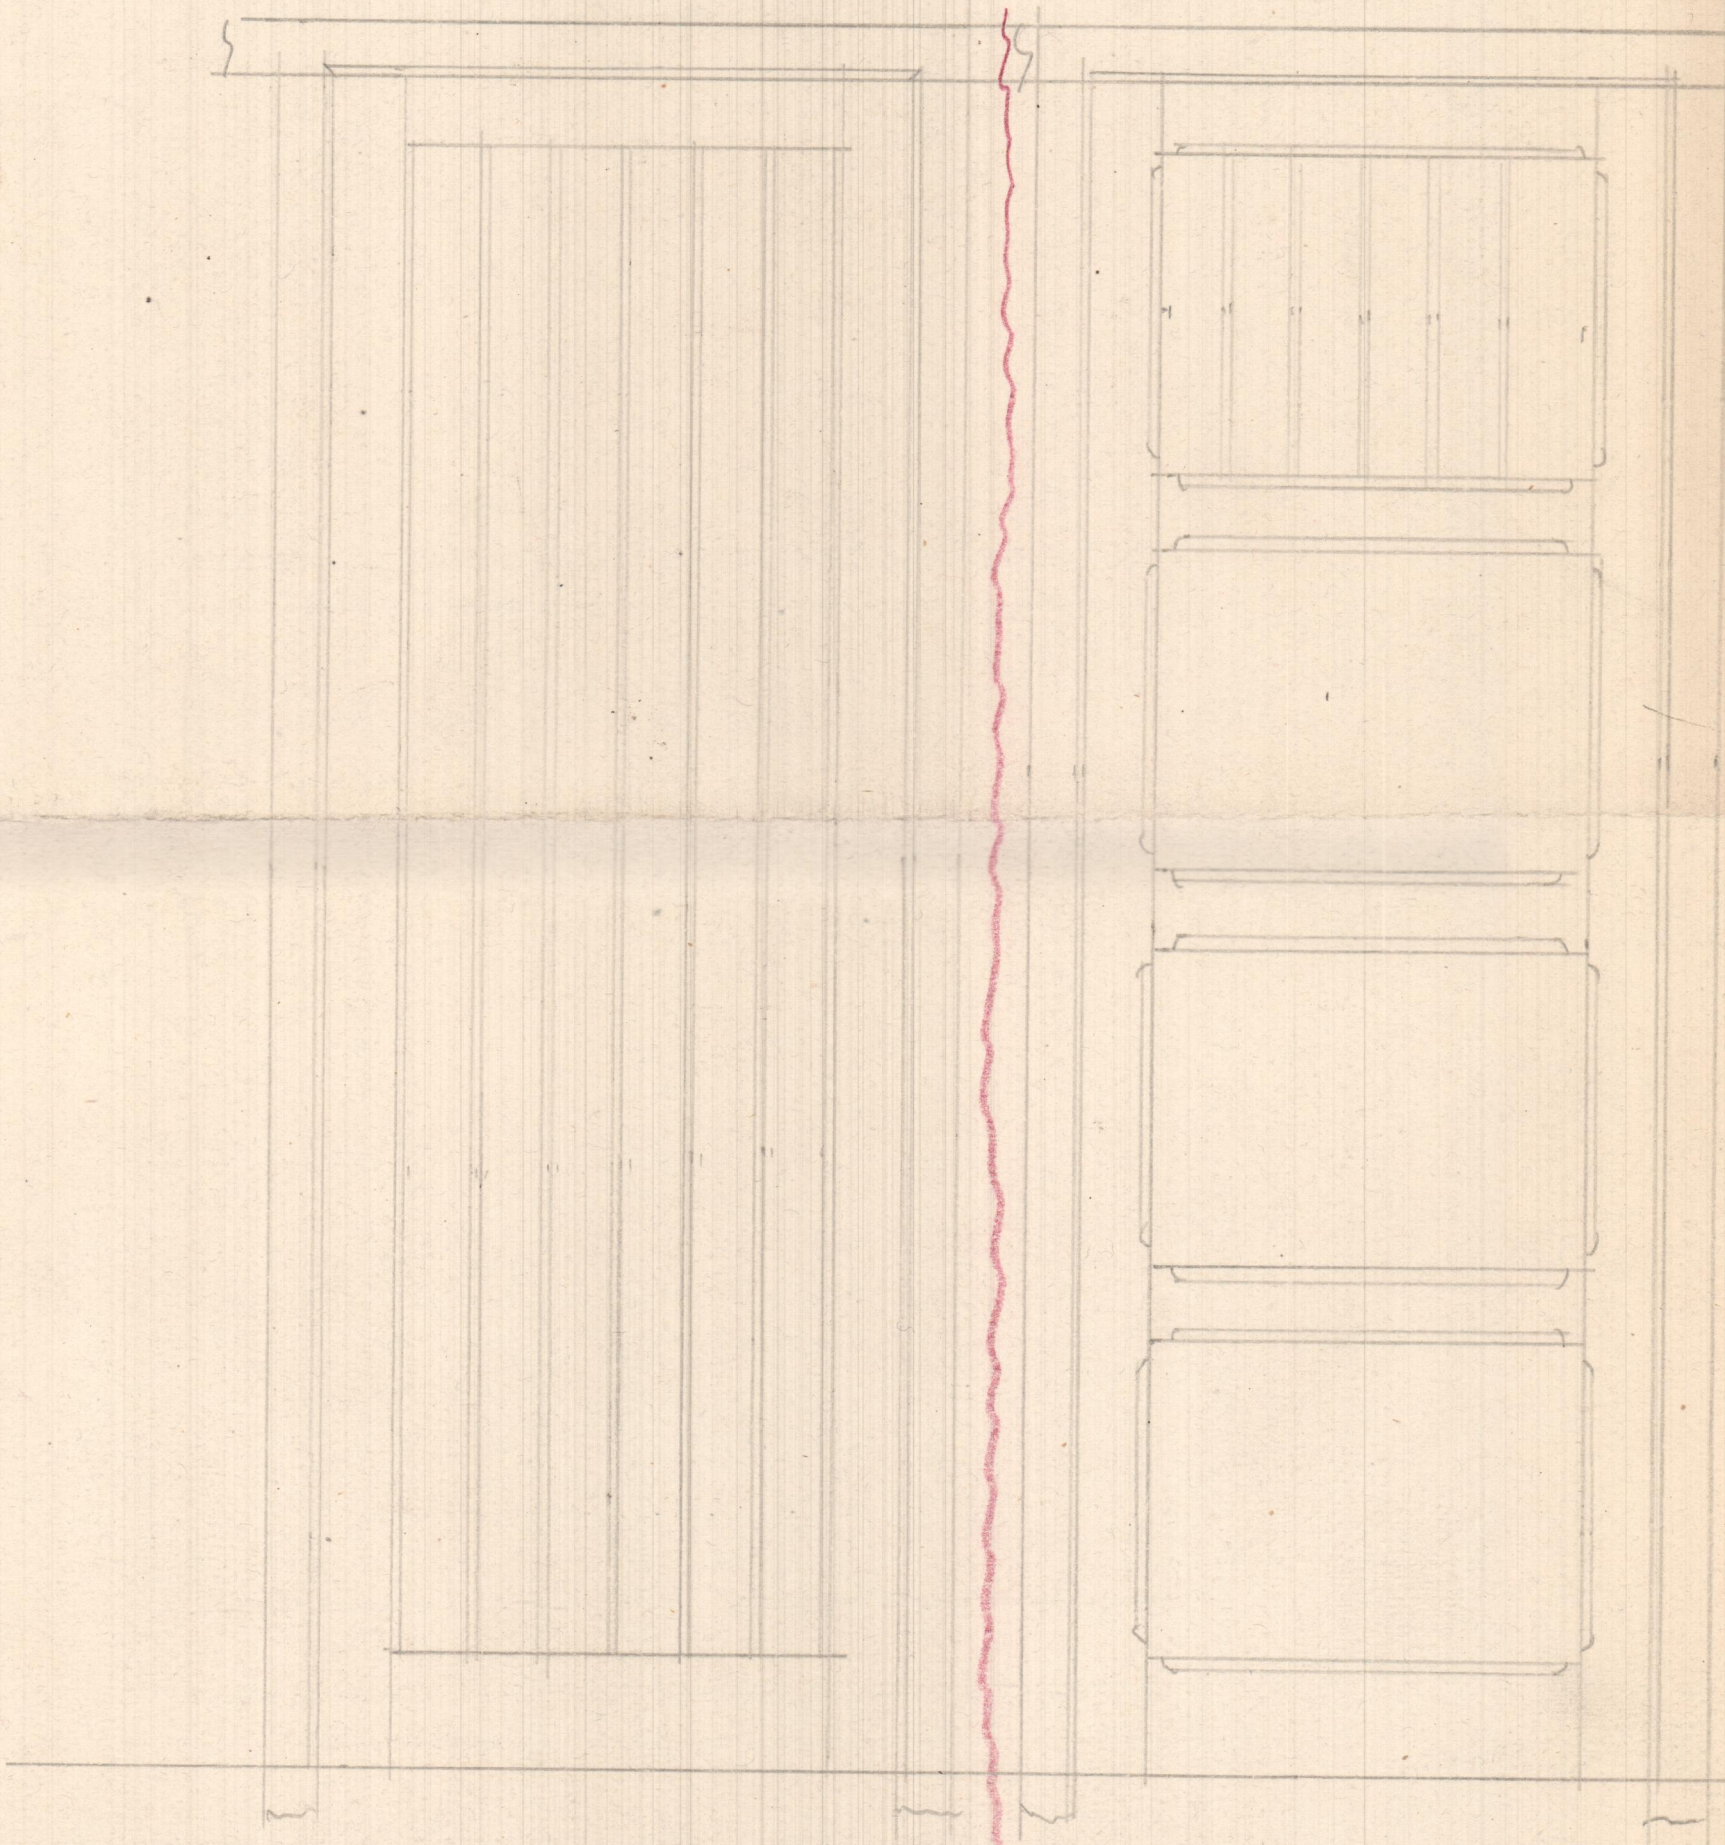

mentaru ardenieru 145x190.

vitolaru 145x090

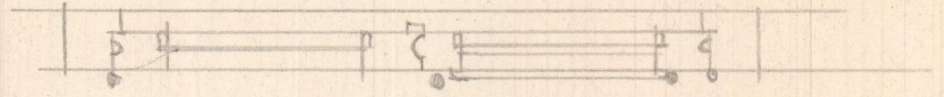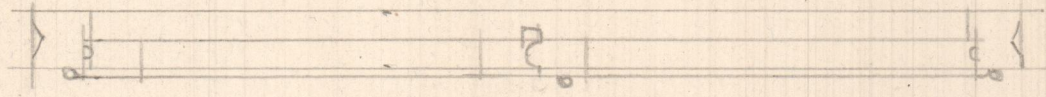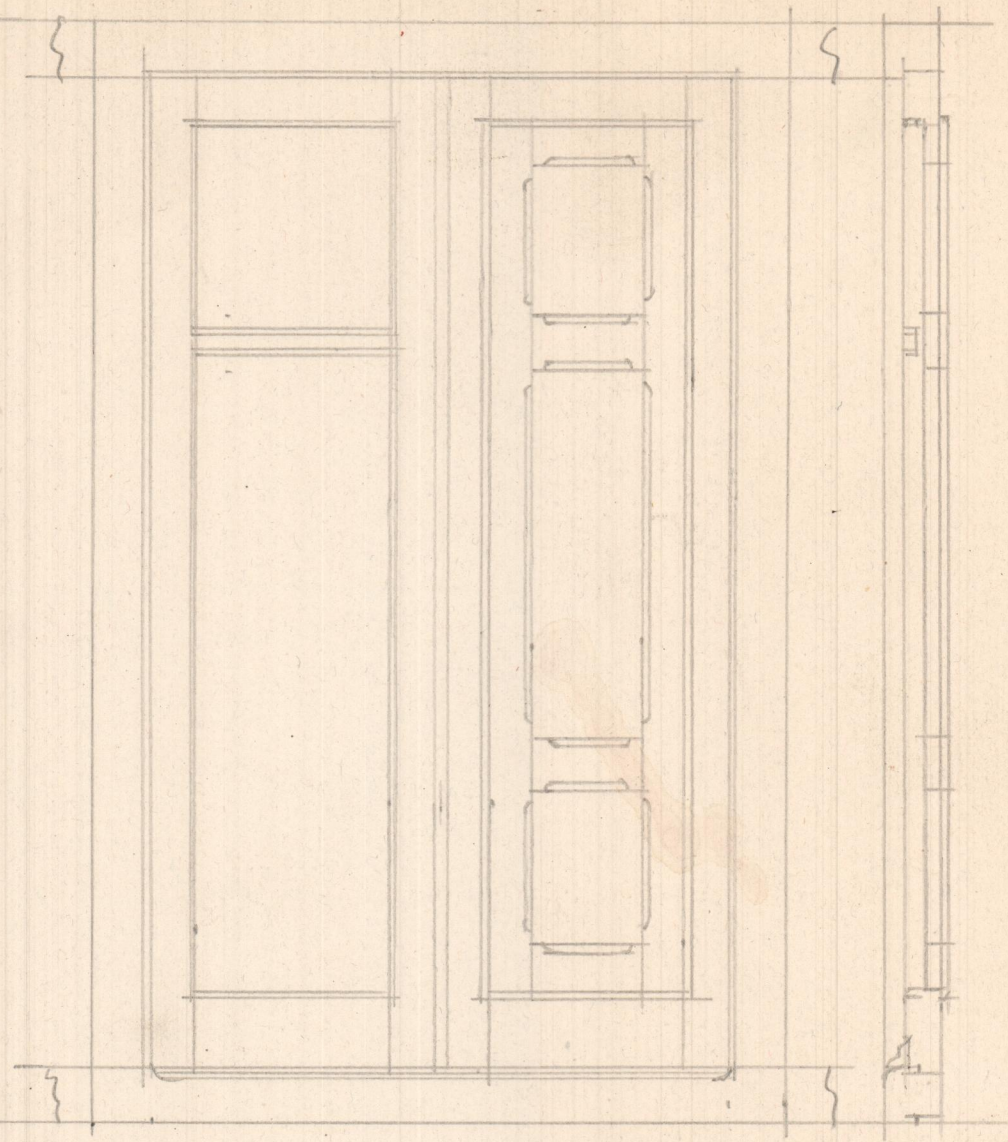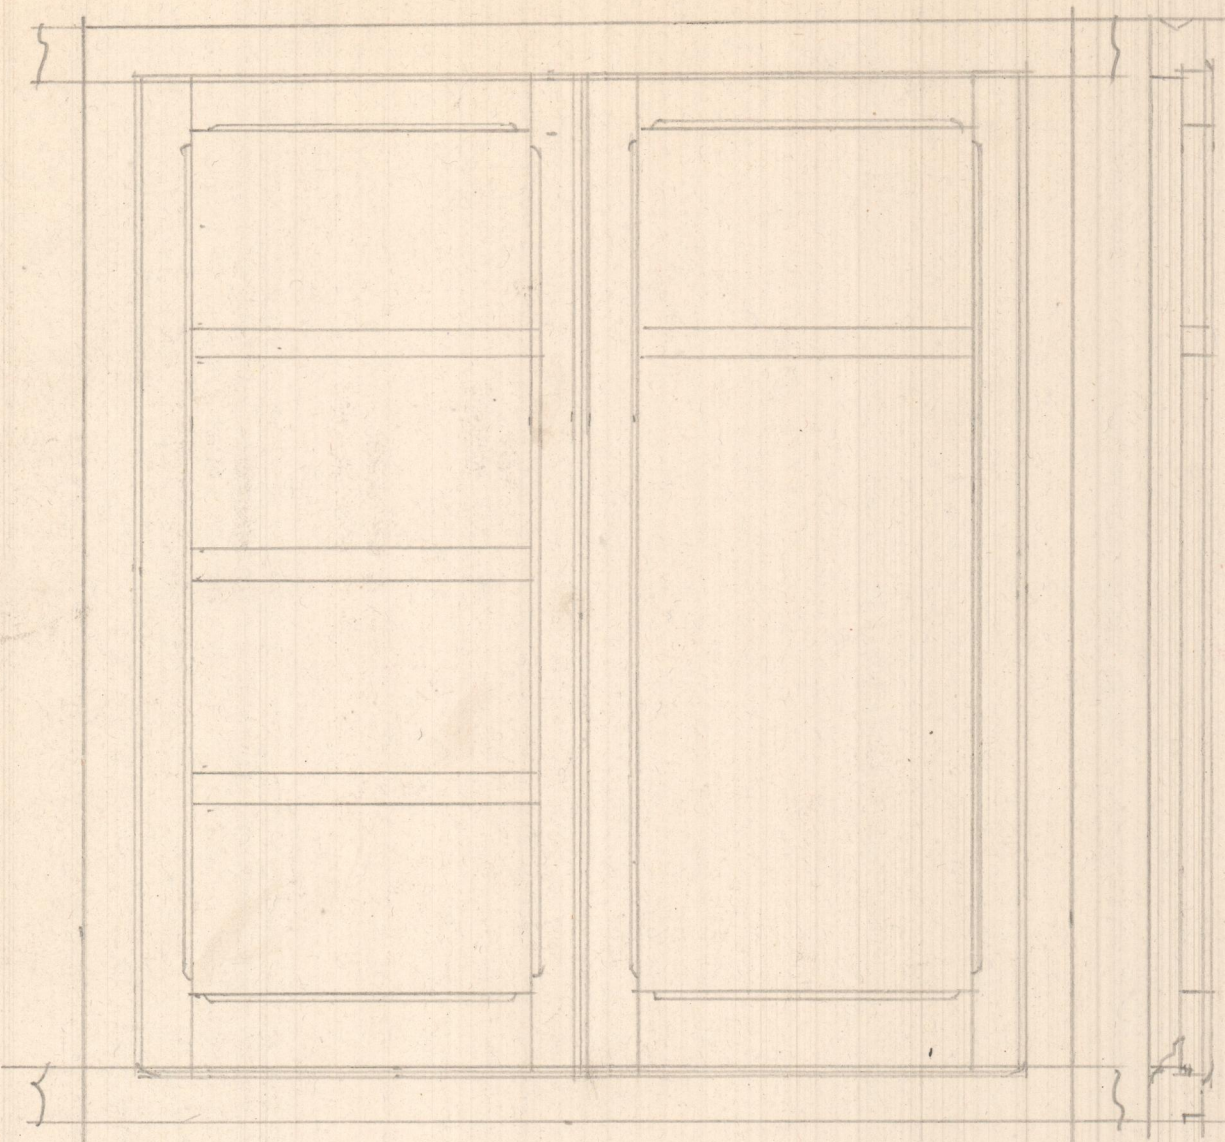

270 x 170

