


700

430 85 550 85

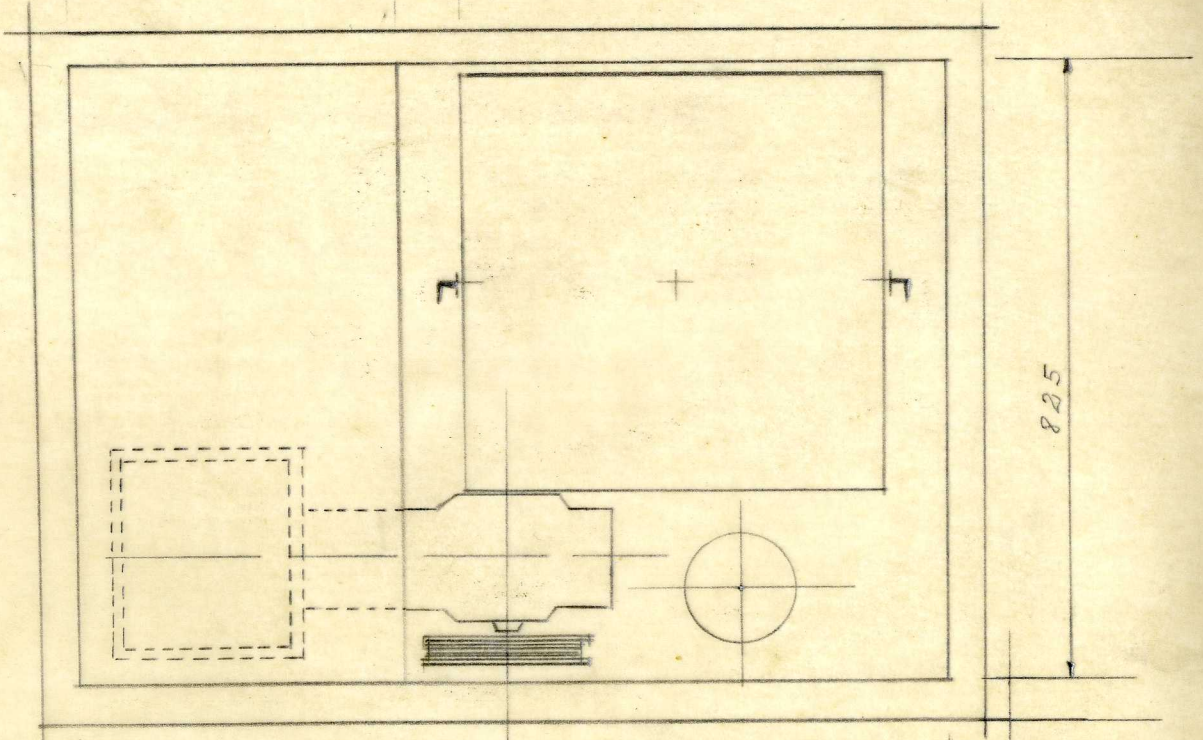


825

1150

DISTANCIA HASTA MARCO DE PUERTA 1230

F. P. 1.1

Escalera 1:20

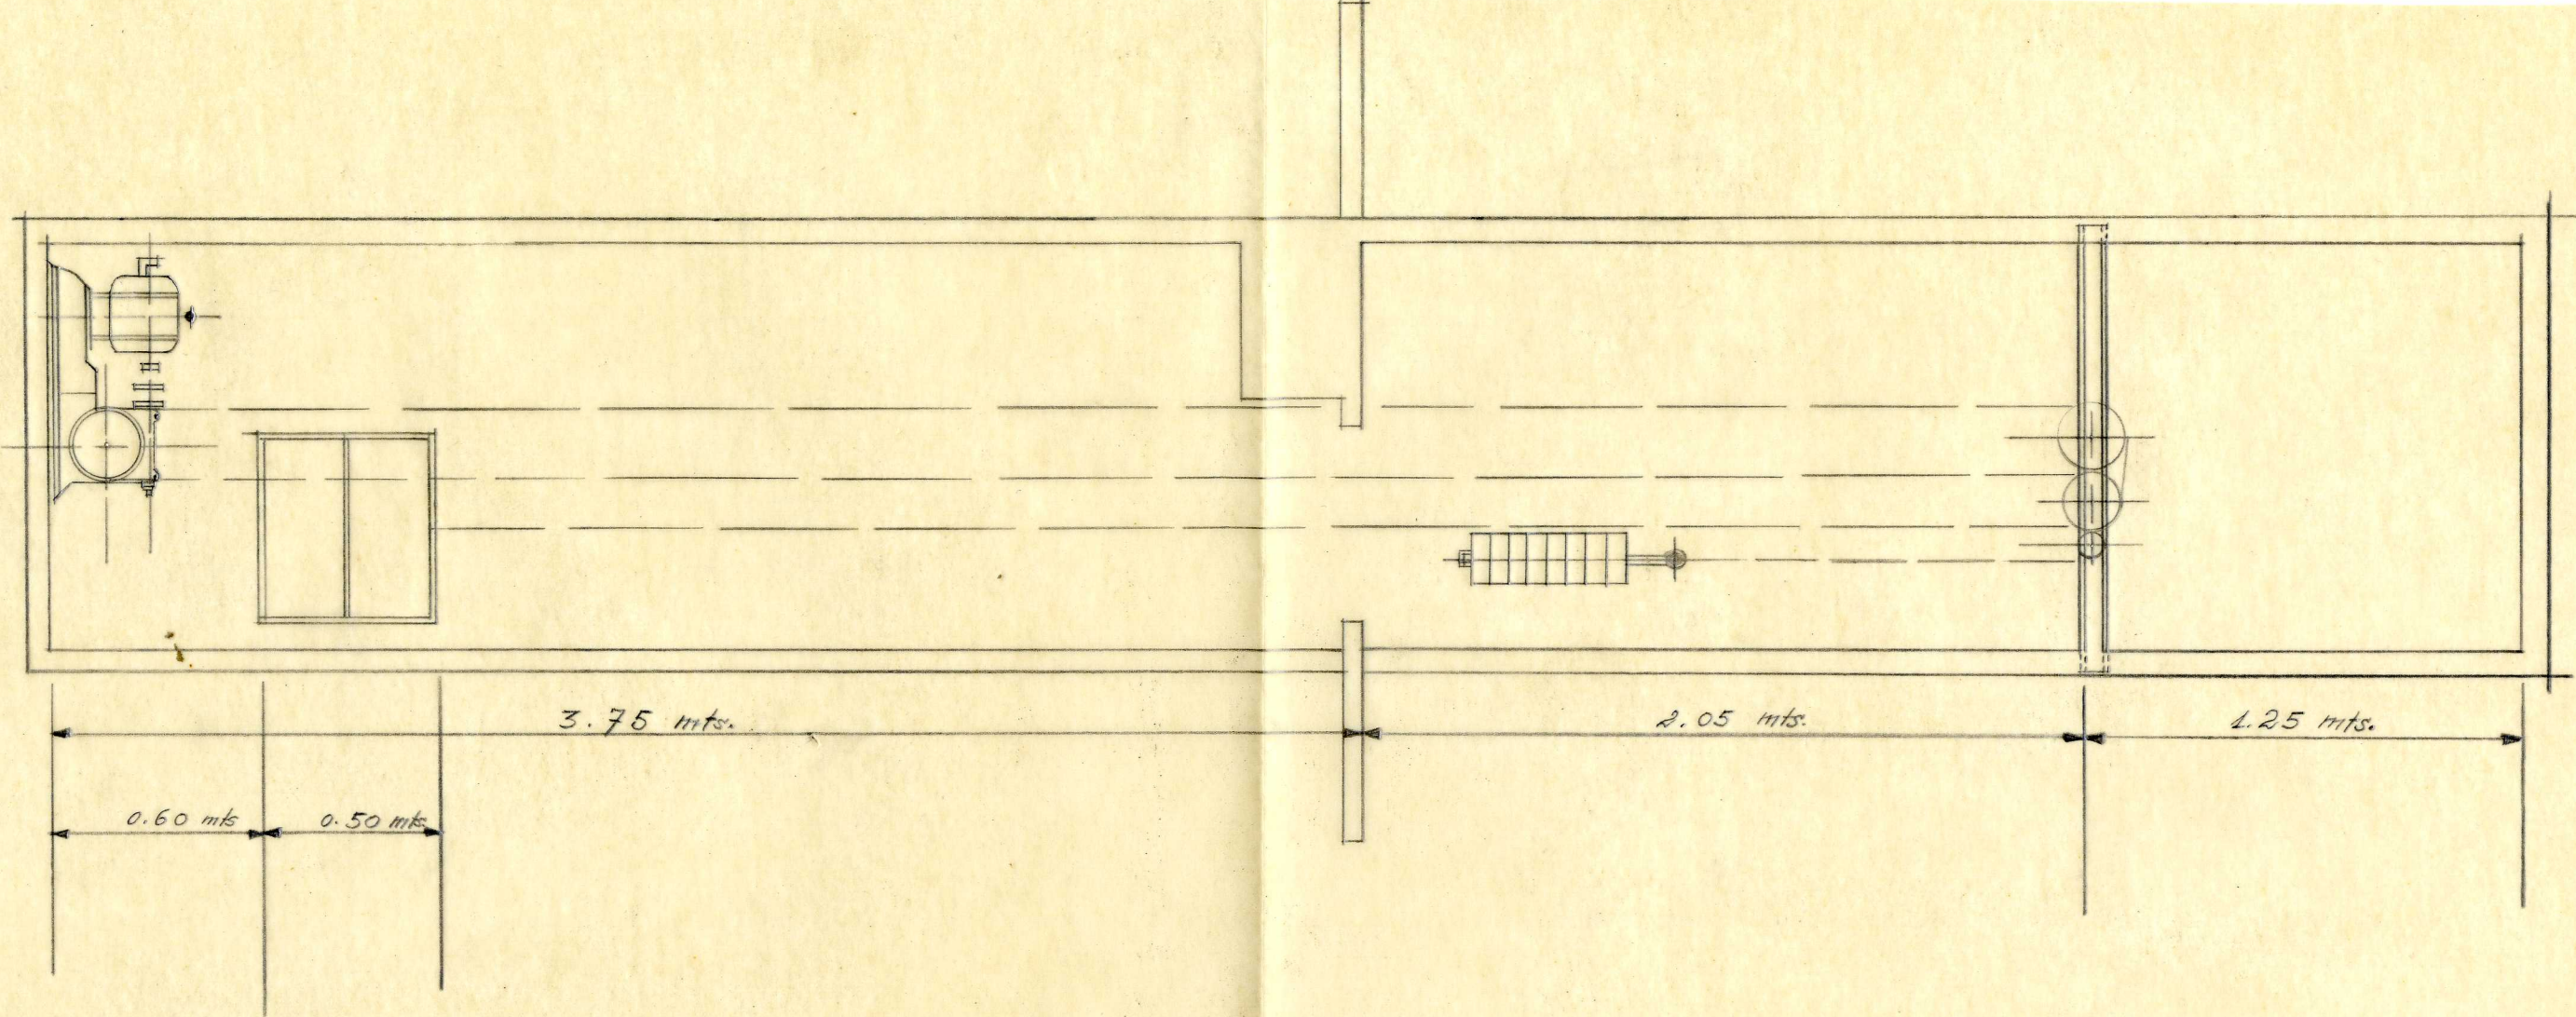

Escalera 1:20

