




₧. - 1.100

9  
3

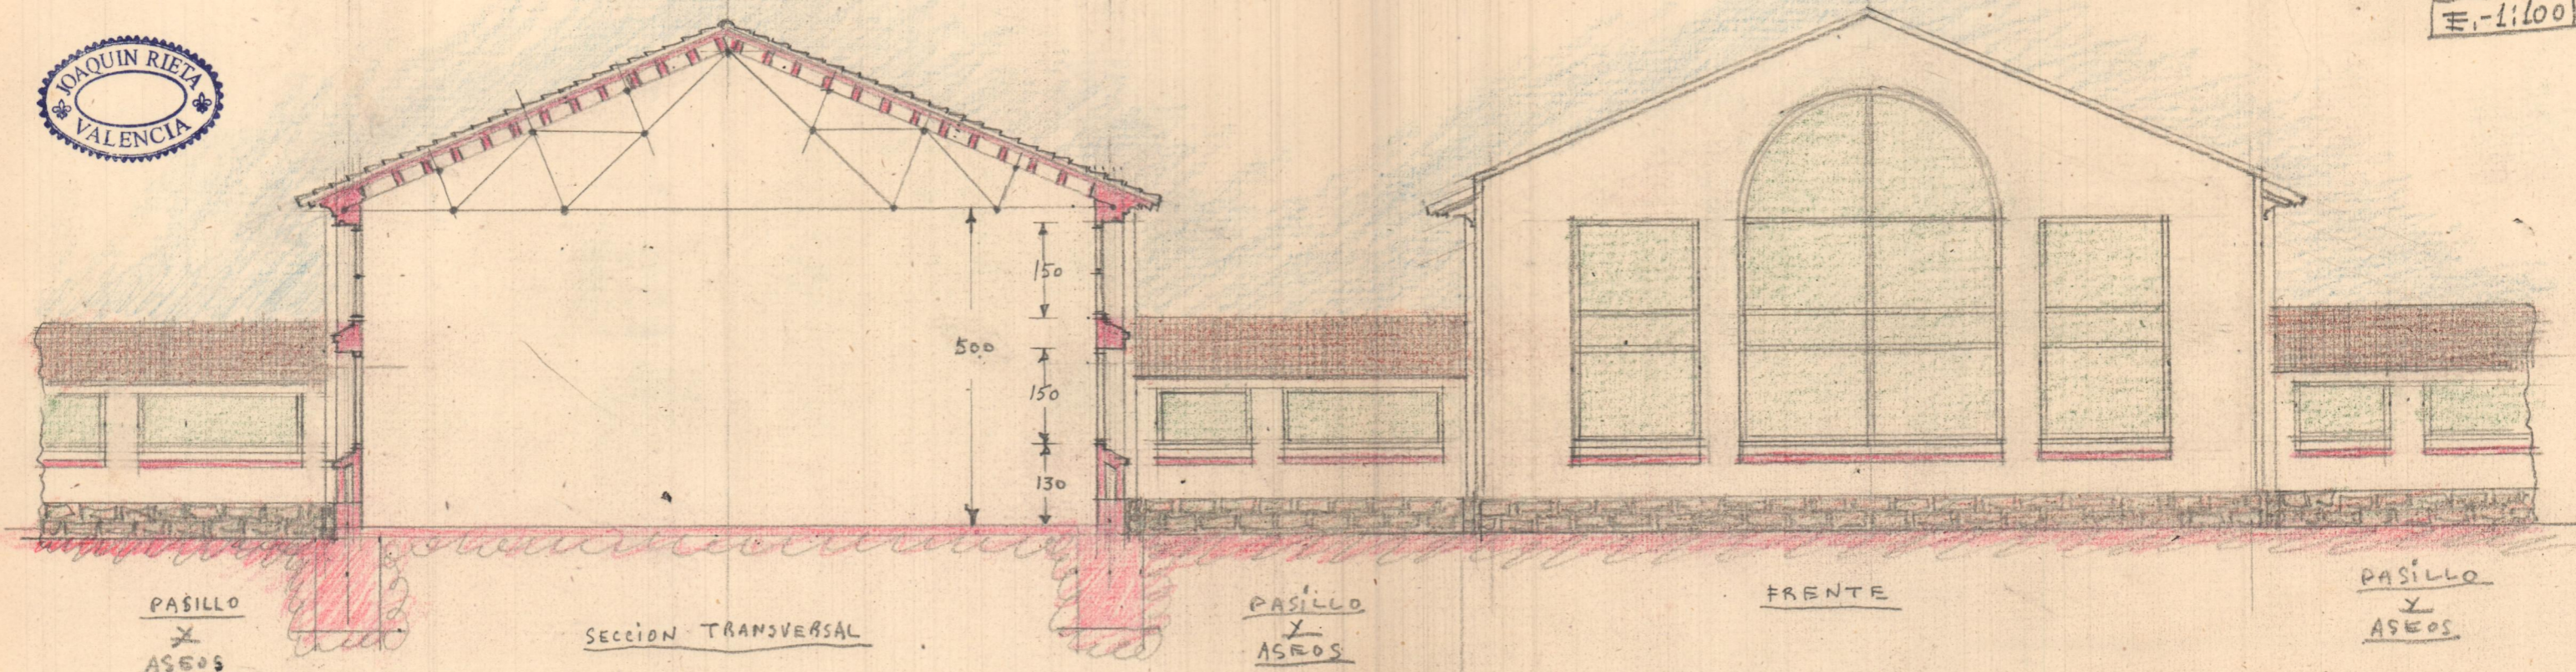

PASILLO  
X  
ASEOS

SECCION TRANSVERSAL

PASILLO  
X  
ASEOS

FRENTE



PASILLO  
X  
ASEOS

6'00 12'00 6'00 12'00 6'00





3'00 3'00 3'00 3'00 3'00 3'00 3'00 3'00

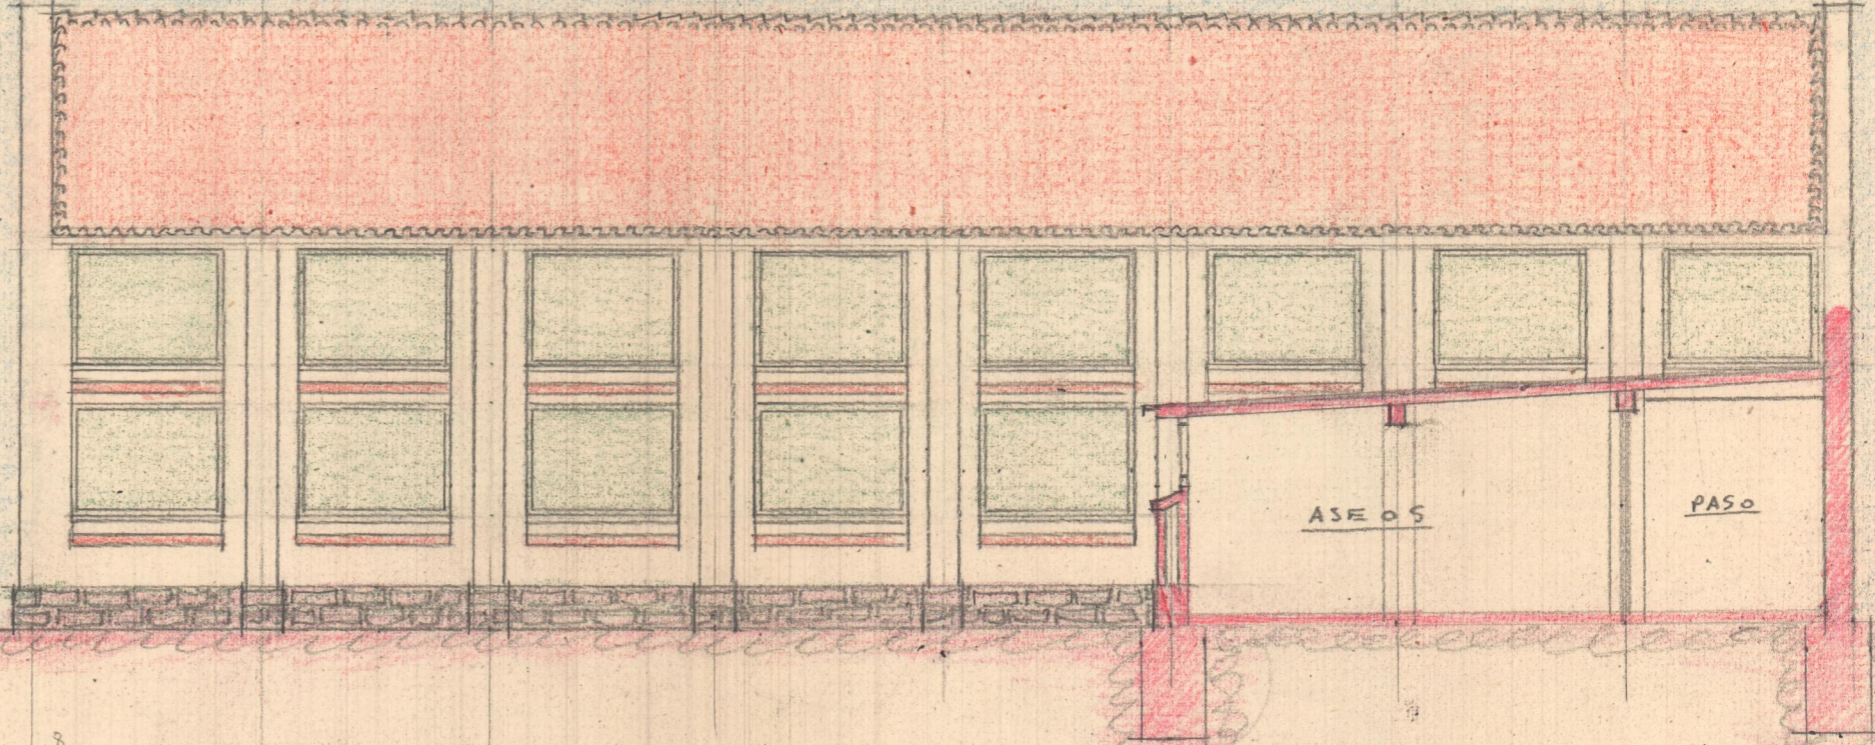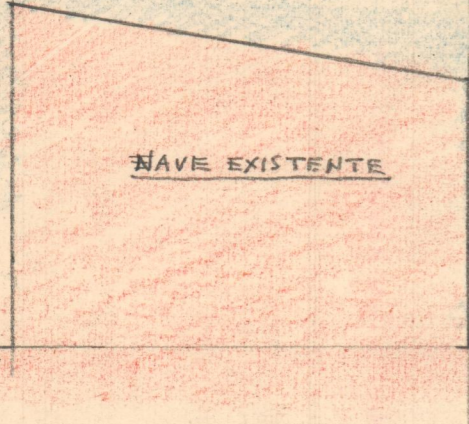

ALZADO LATERAL Y SECCION DE ASEOS Y PASO

E. 1:100