




P L A N T A   B A J A

E.-1:50

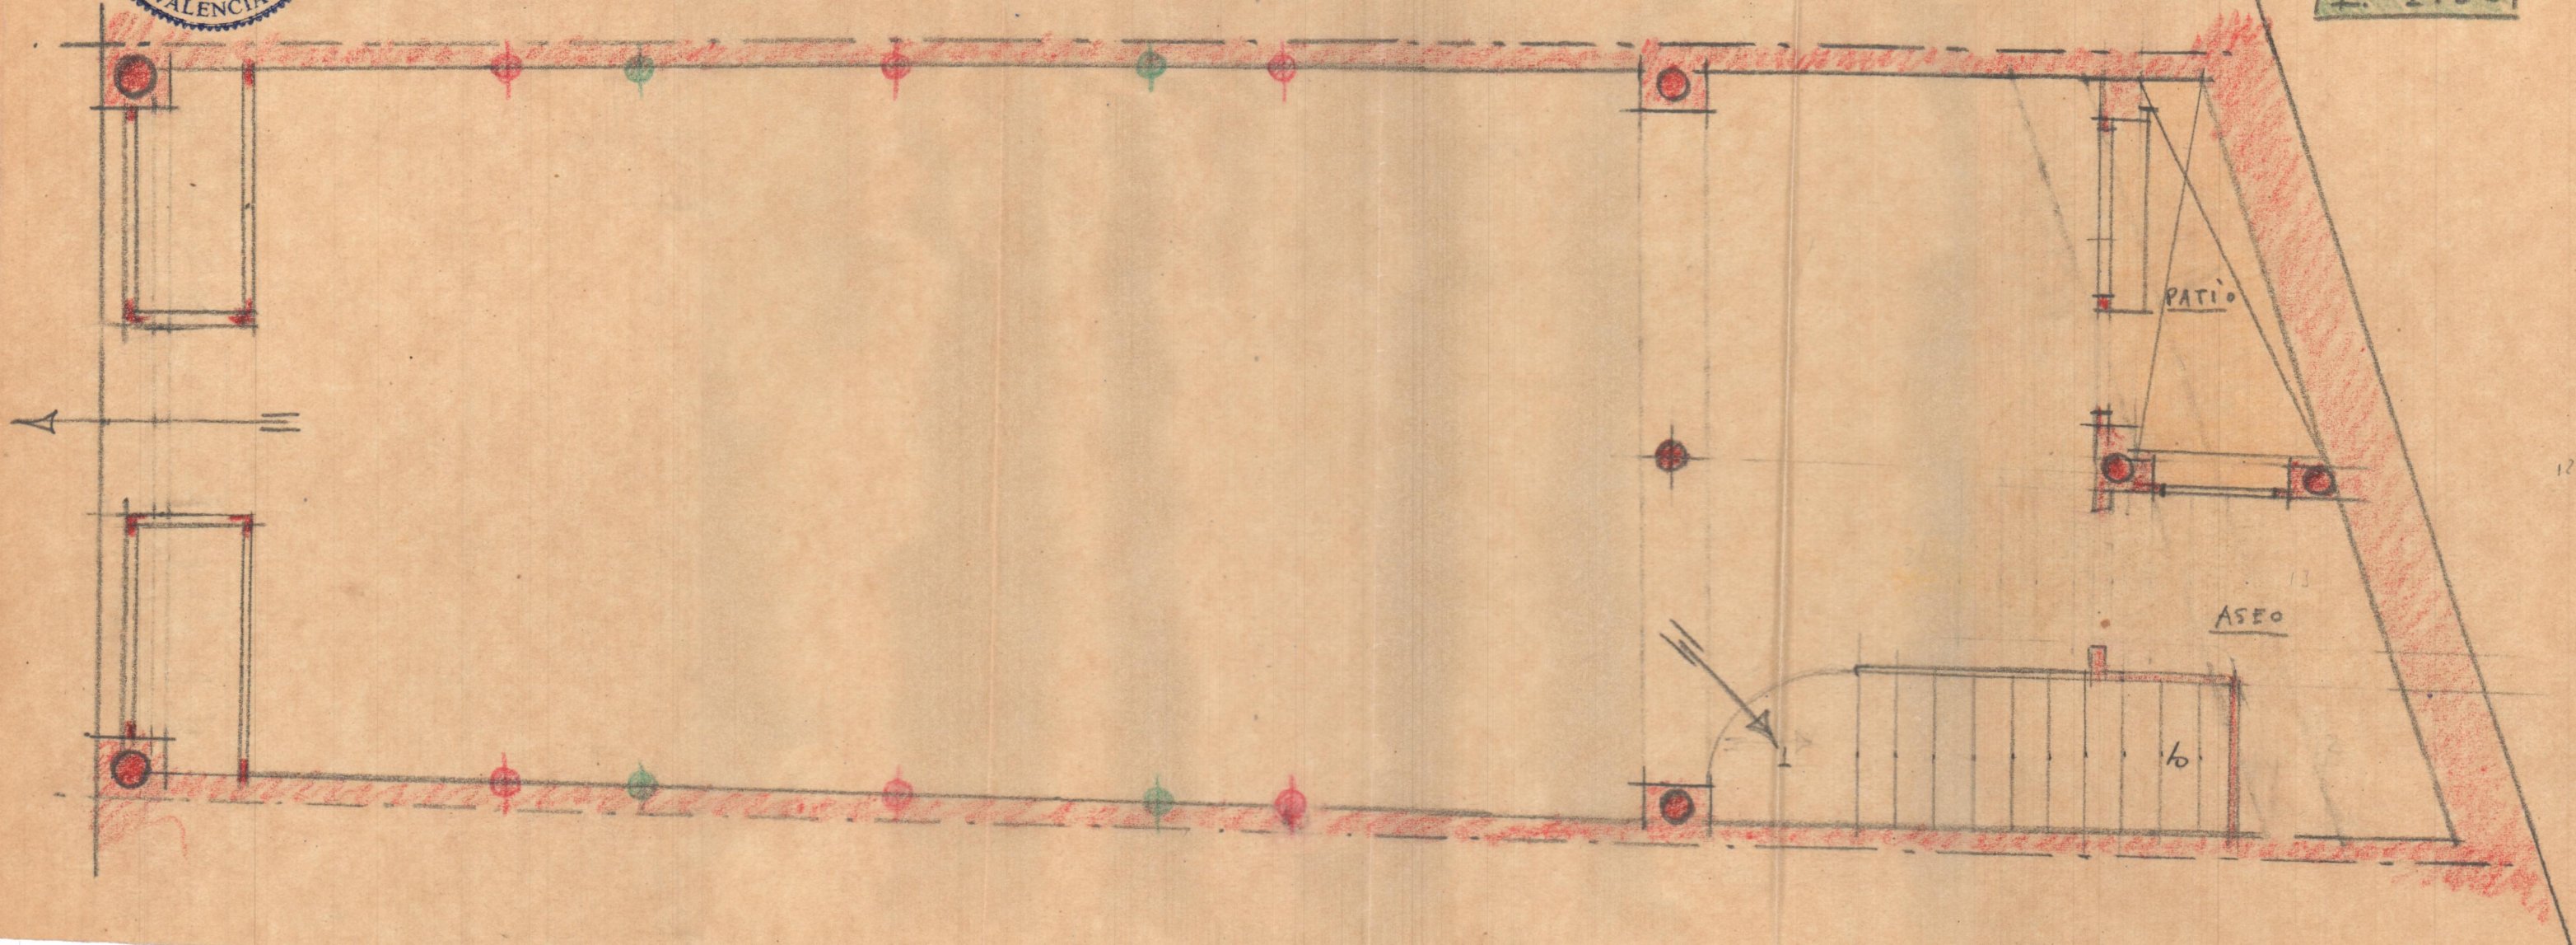

120

PATIO

ASEO

6