

UNA SECCION DE ESTANTERIA

±.-1:20

F R E N T E


45  
55  
55  
55  
20  
15

370

250

SECCION

45  
45  
220  
45  
45  
30

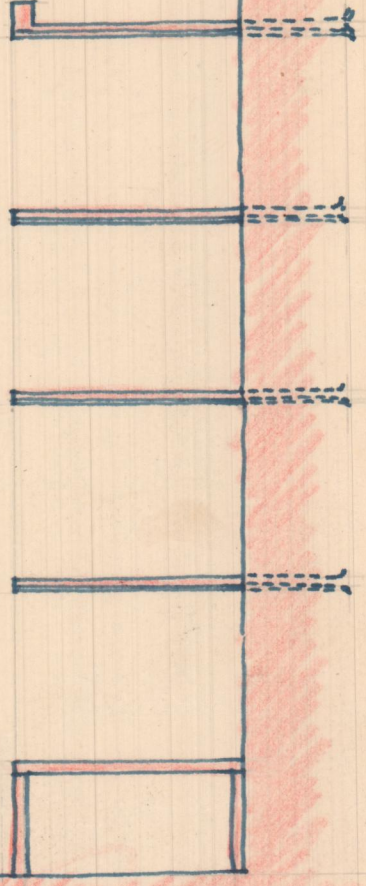


50 258 50

60 ÷ 40

40

P L A N T A

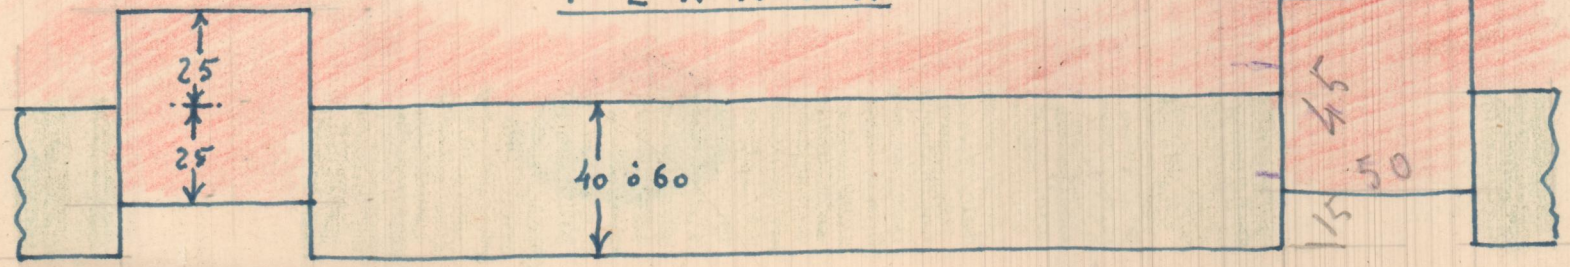

25  
25

40 ÷ 60

45  
15  
50

