

Sala ——— 120 m²

Comitai ———

3 x 5 - 120 - 2 x 3 = 114 m²


alto - 120 - 3 x 3 = 111

—————
225 m²

la esquite da 180 m²
 limas 180 + 120 = 150 m²

Sala - 150 m²

Comitai - 225 + 60 = 285 m²

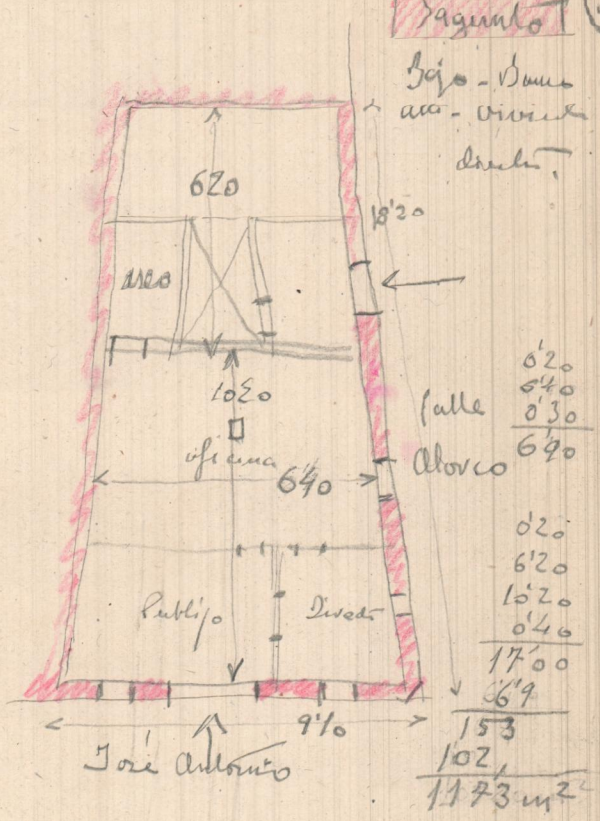

Agosto

Sajo - Dama
 ua - vivida
 dacha

falle
 0'20
 0'40
 0'30
 6'90

0'20
 6'20
 10'20
 0'40
 17'00

153
 102
 1173 m²


Sagunto

ag.

Valencia, 15 de febrero de 1952

BANCO DE VALENCIA

E-1:100

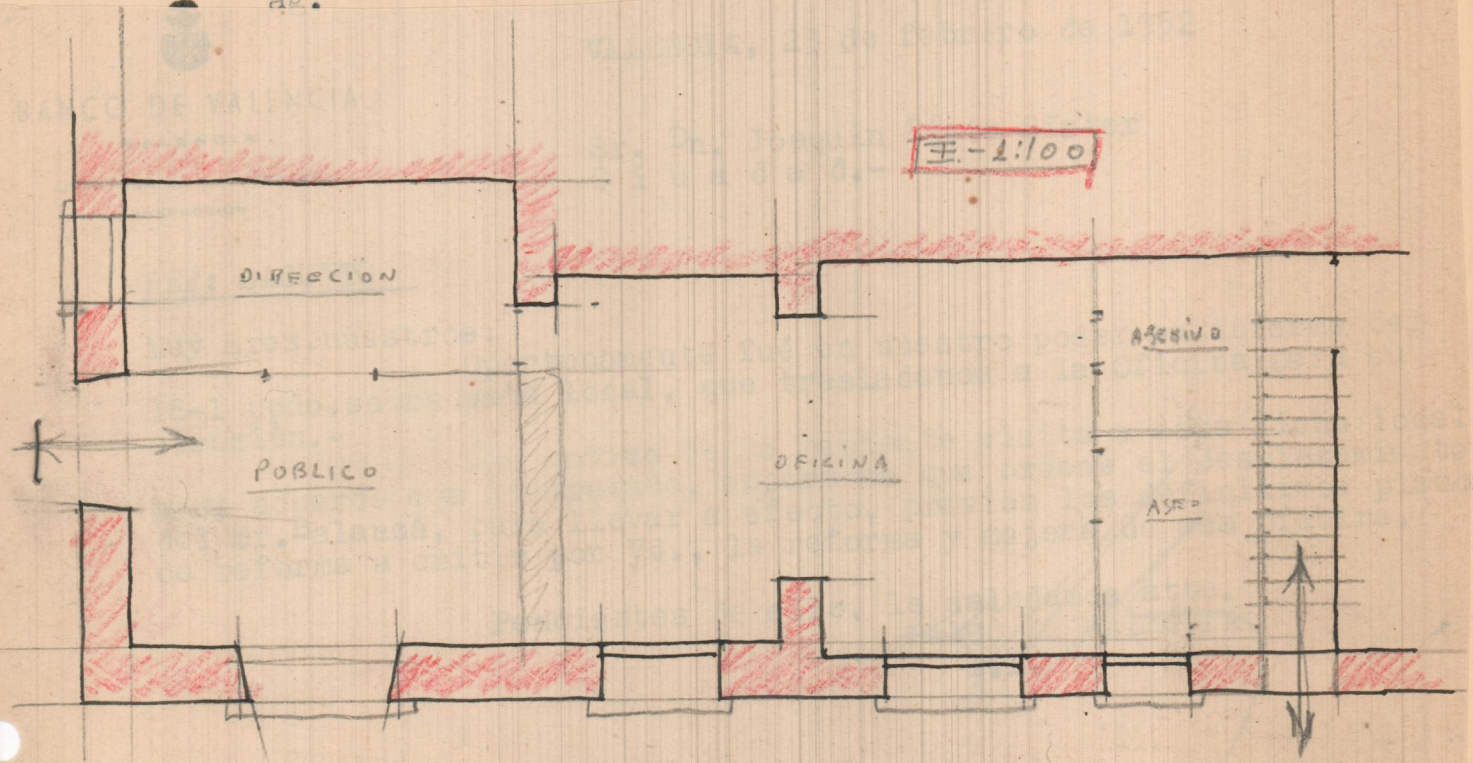

S

d. n.