


DESIGN  
ESCALAS 1:100

1/1

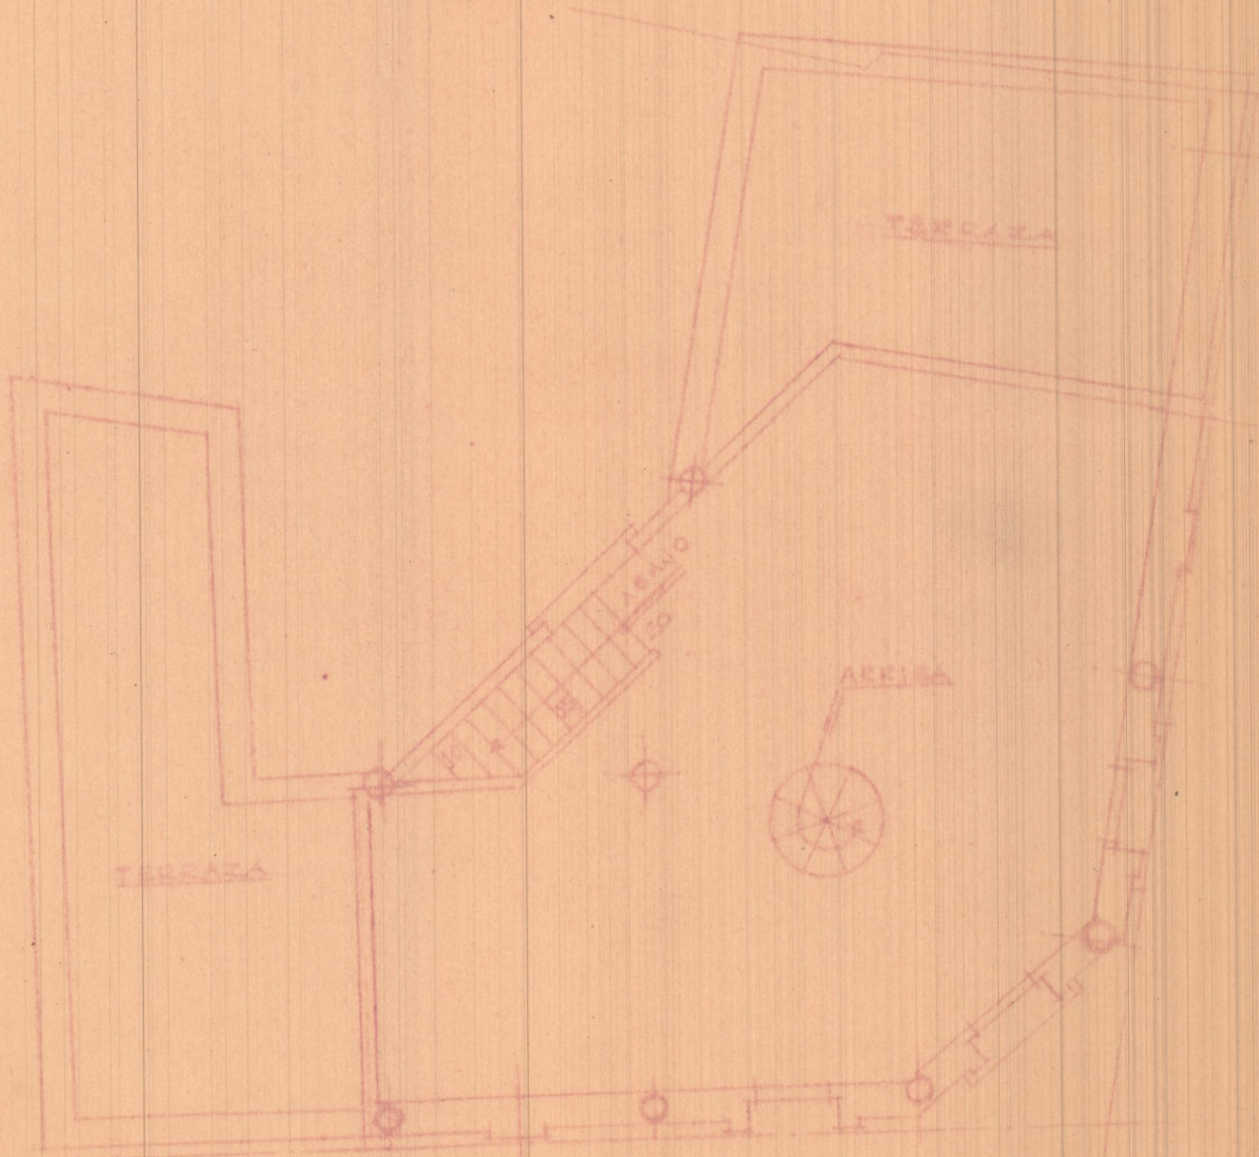

TORRE  
ESCALA 1:100

8

