



SECCION A-B

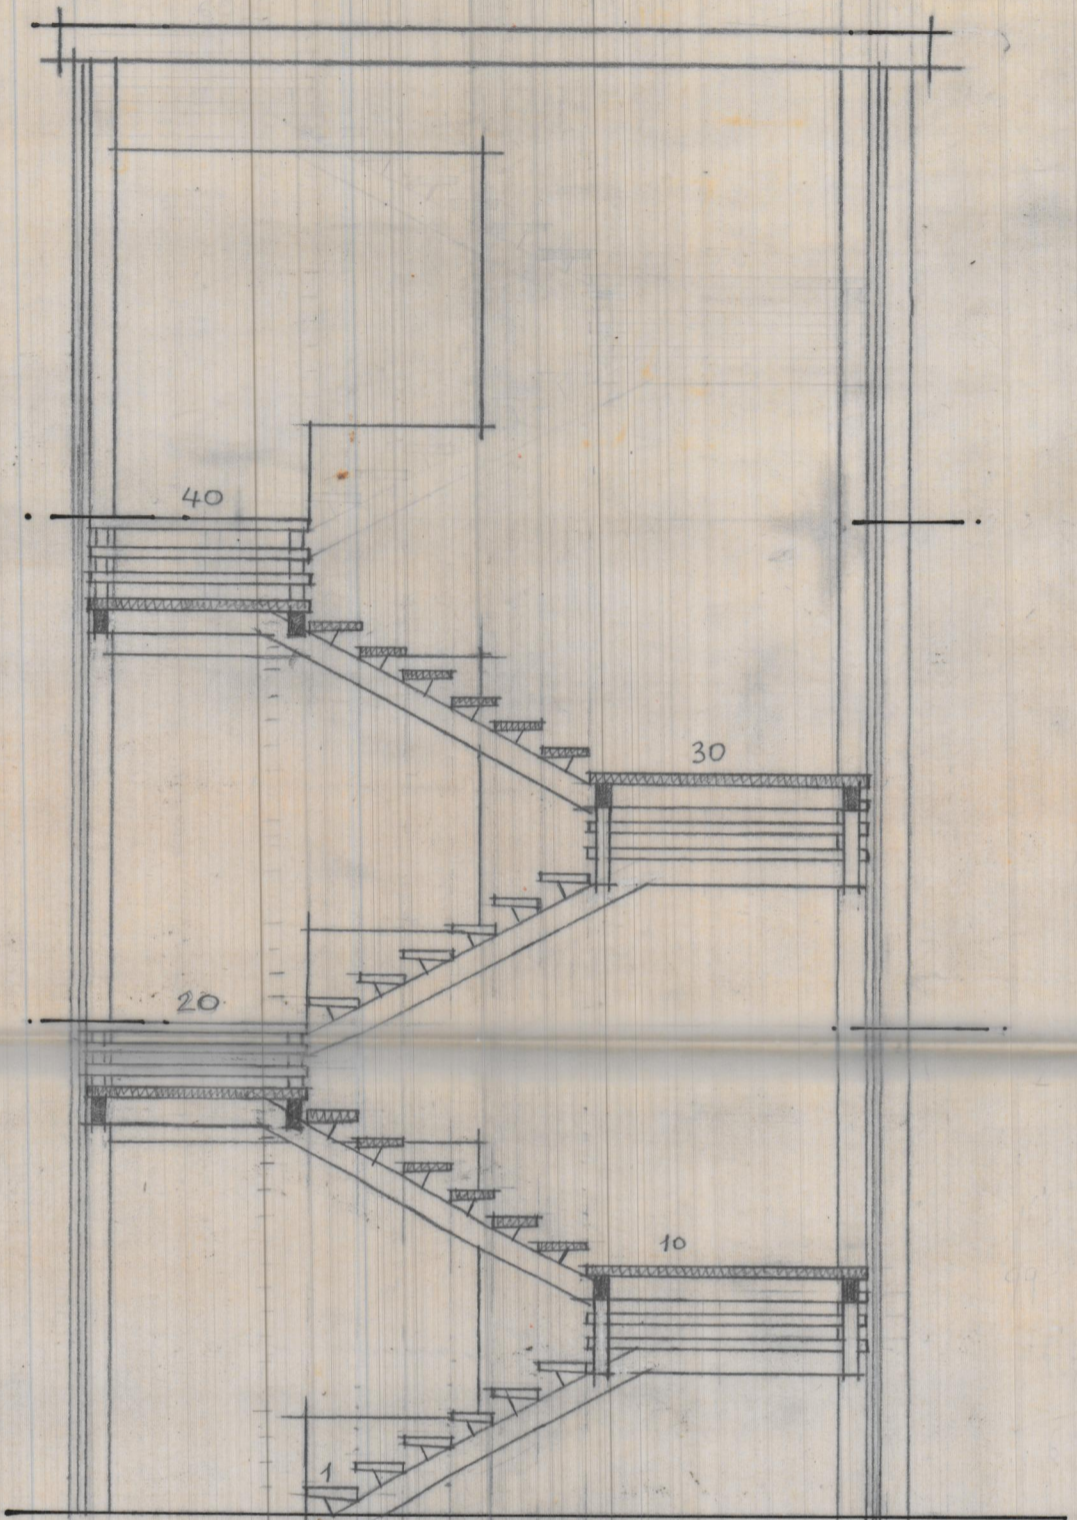

16
20
320

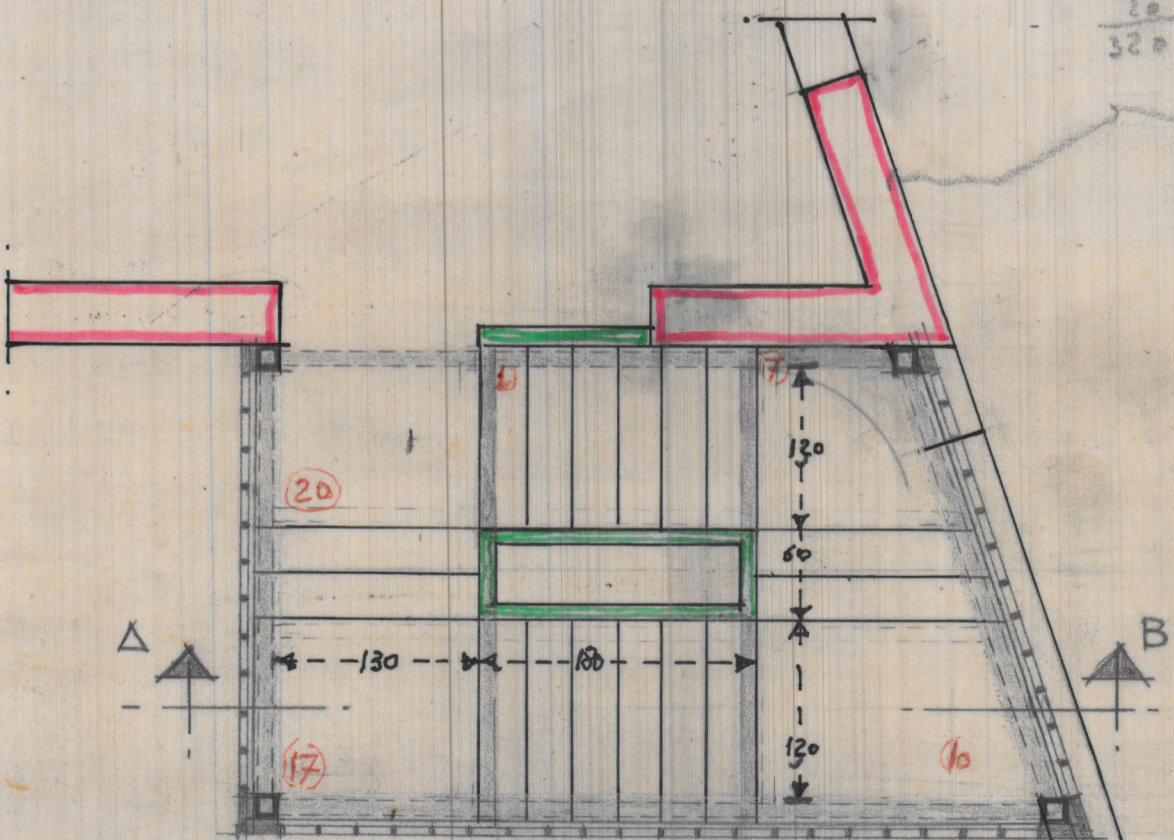

PLANTA.

ESCALA = 1:50.