



Figuras 11.280

20 17

8 26

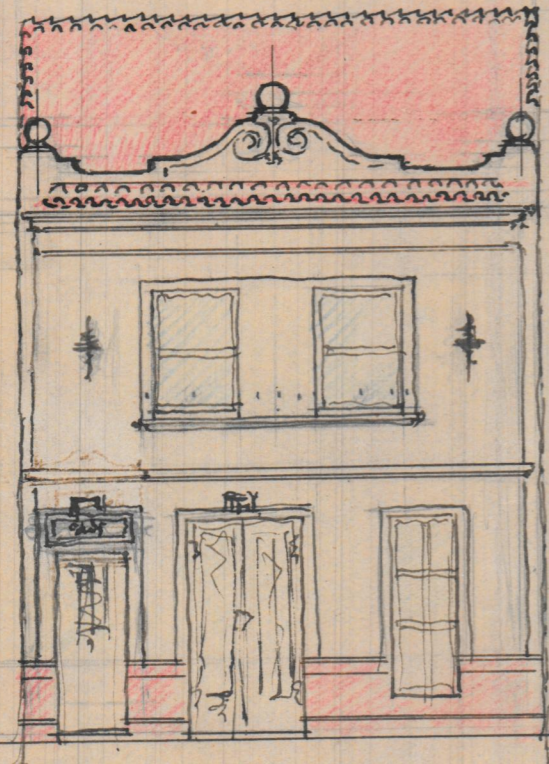

FACHADA REFORMADA

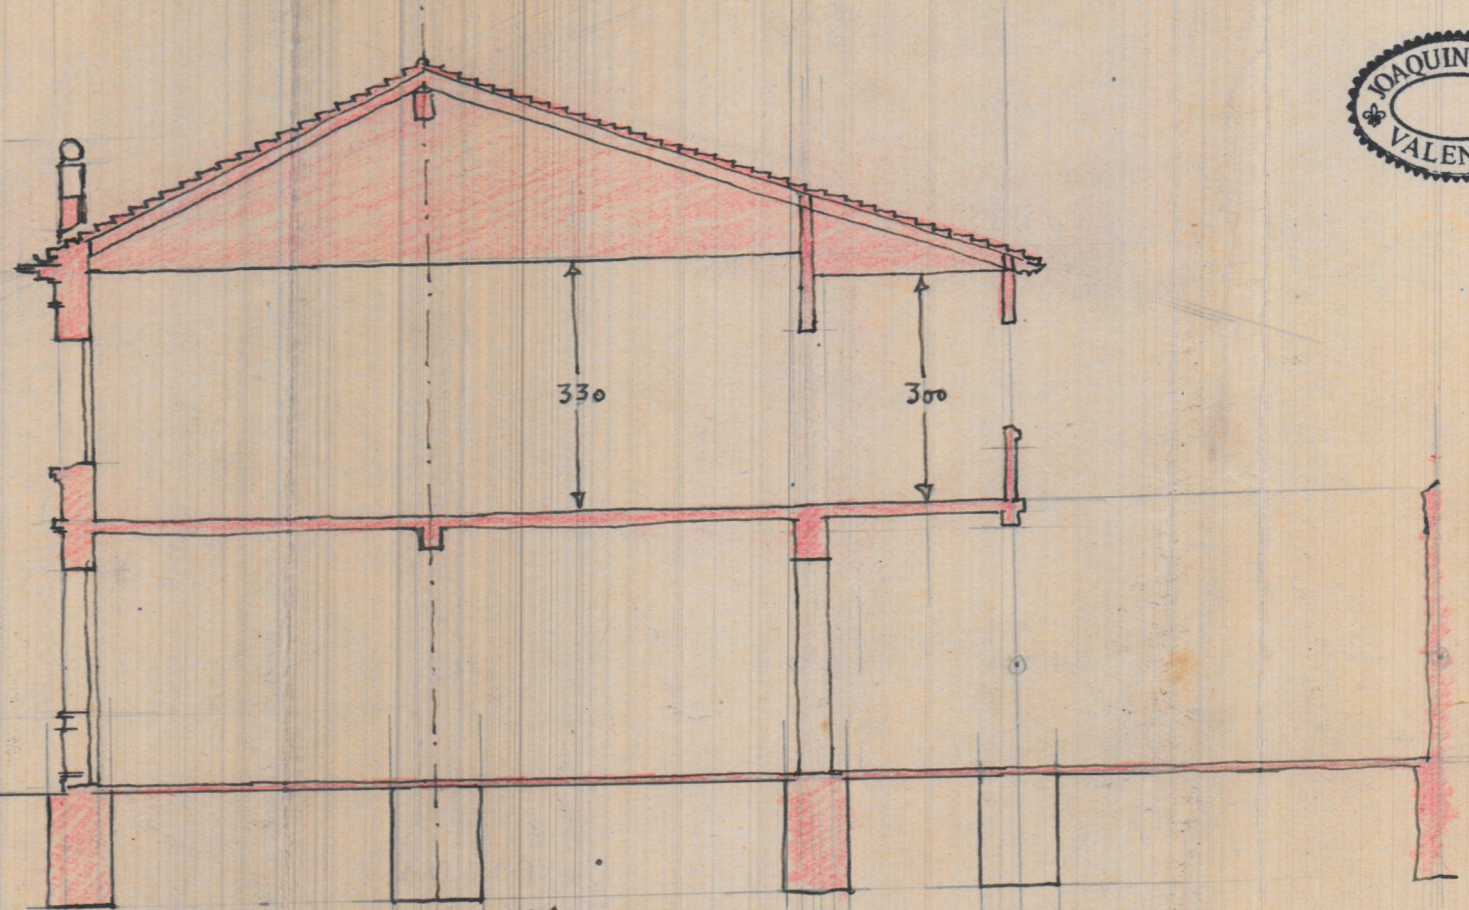

REF

DE LA SECCION REFORMA