




JARDIN

JARDIN

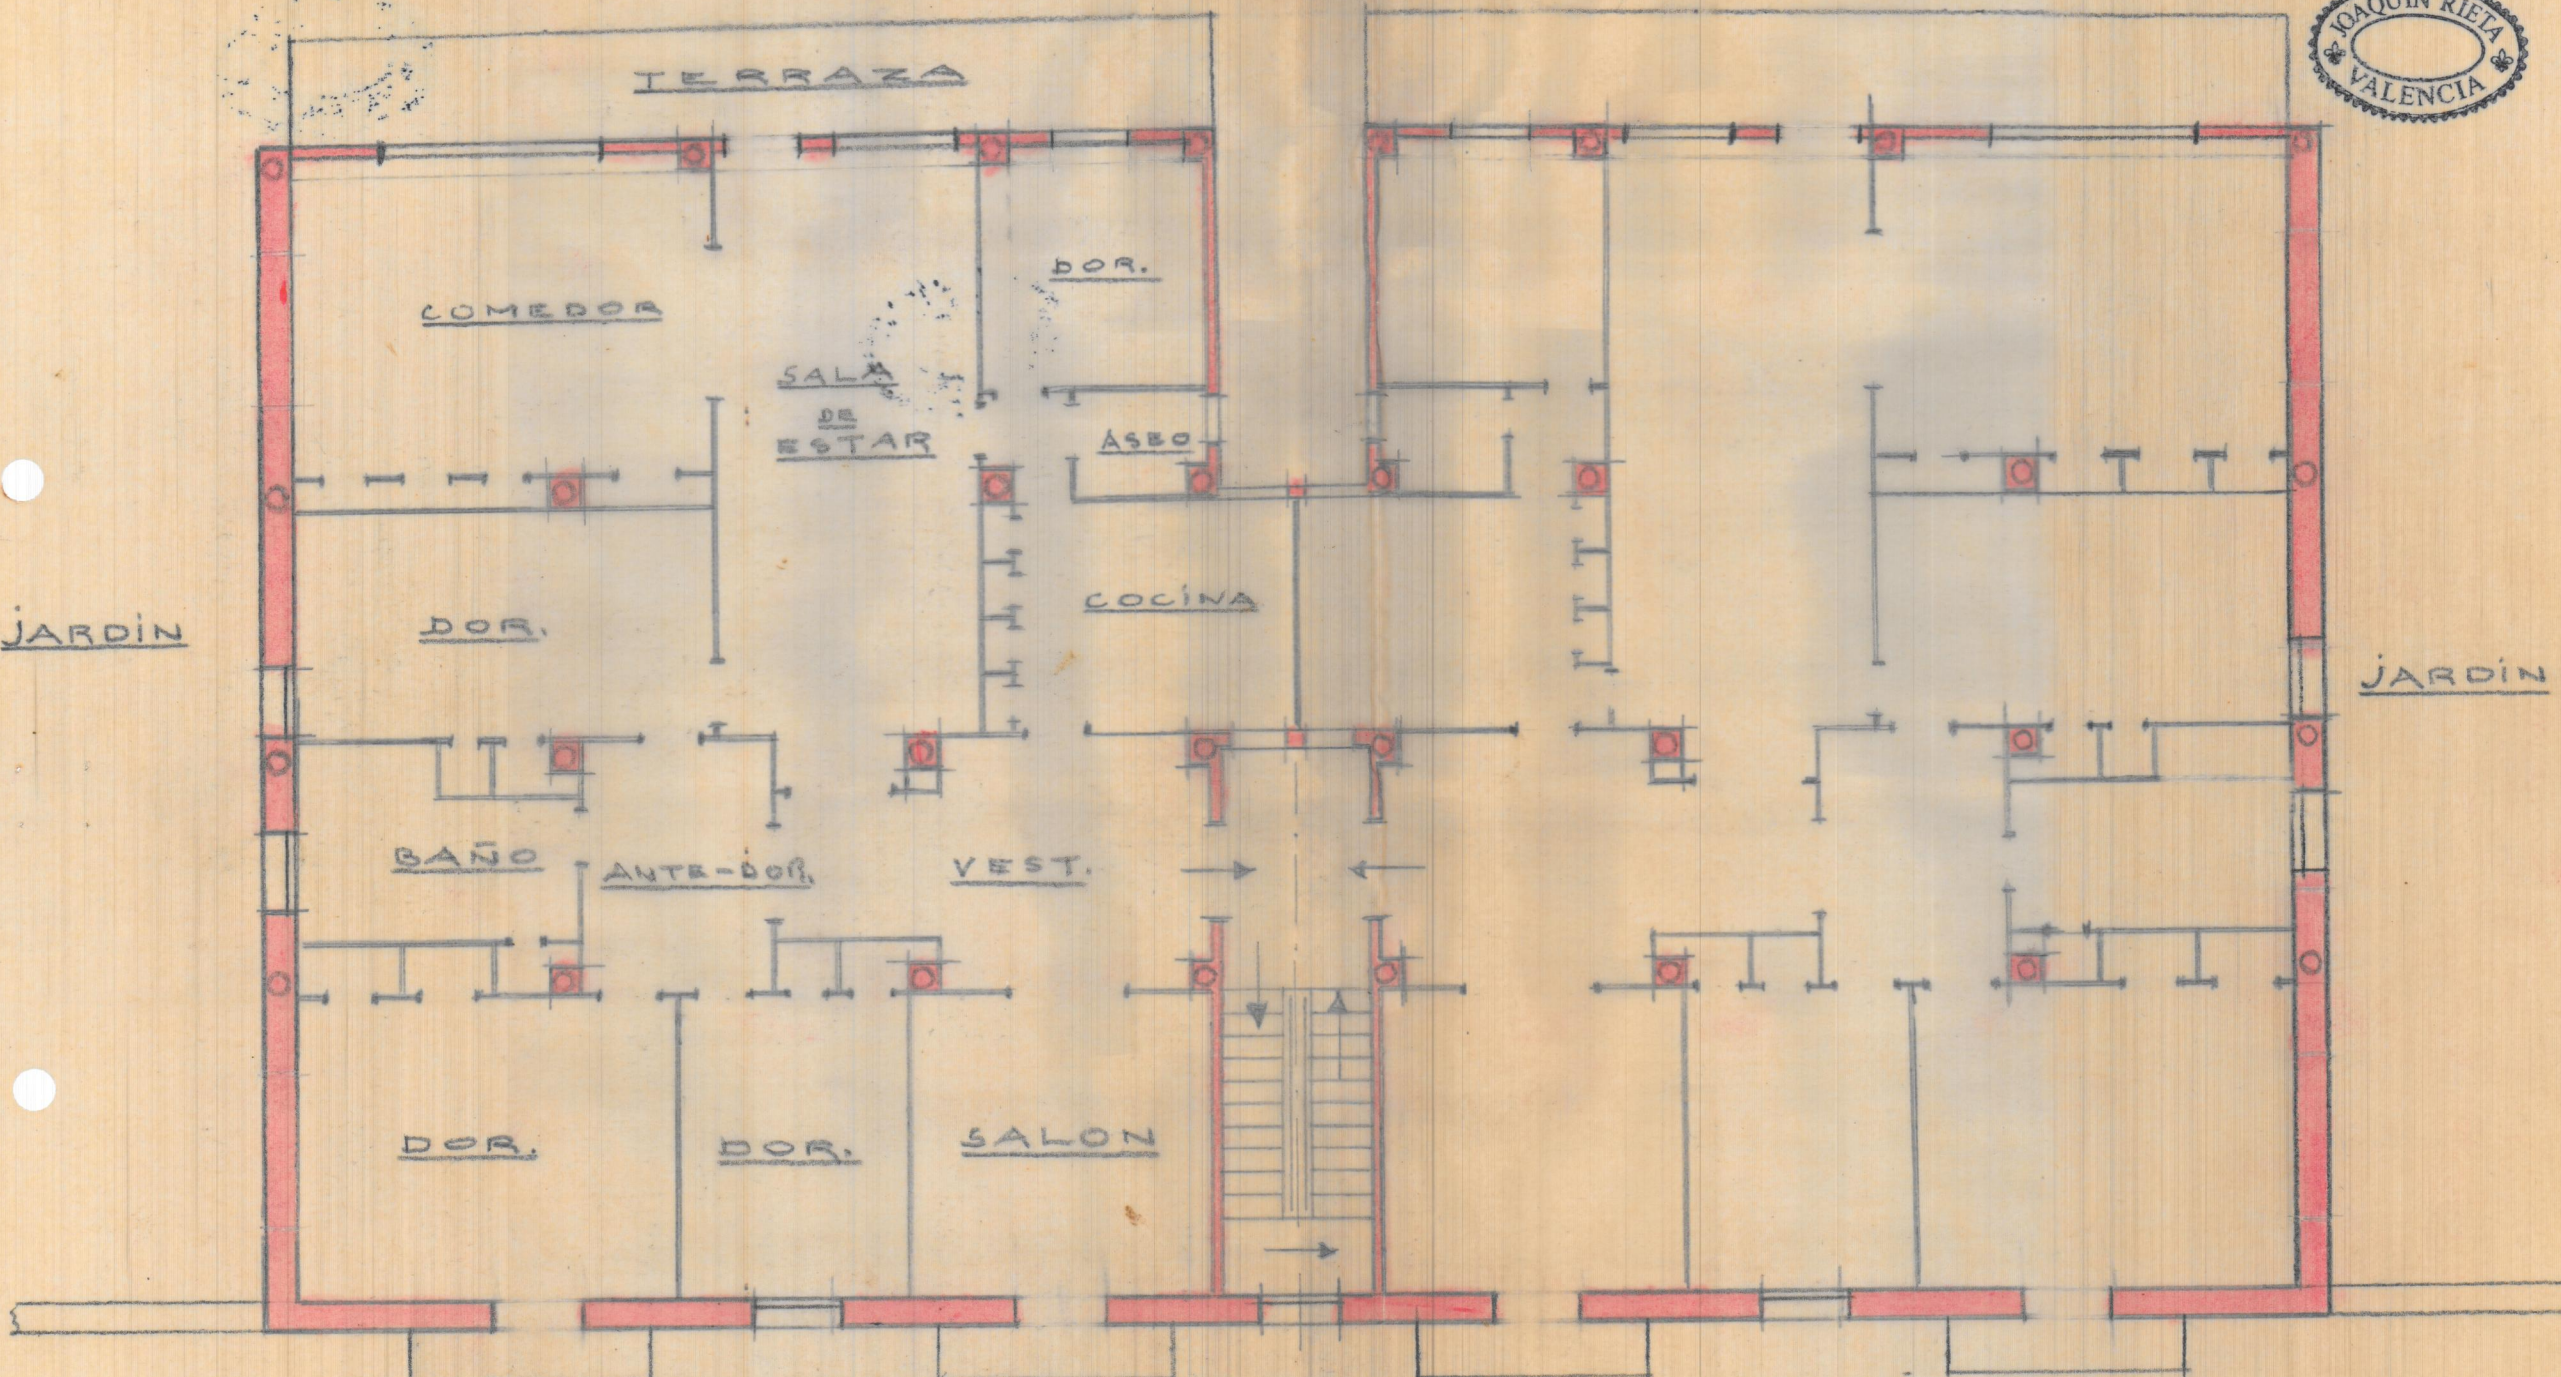

ENCIA-DICIEMBRE-1944  
QUITECTO


C. DE J. PEDRO

PISO ALTO  
E. 1:100

CALLE DE S. PEDRO

1355  
115 400 300 500 40


15 40 15  
K80K K80K

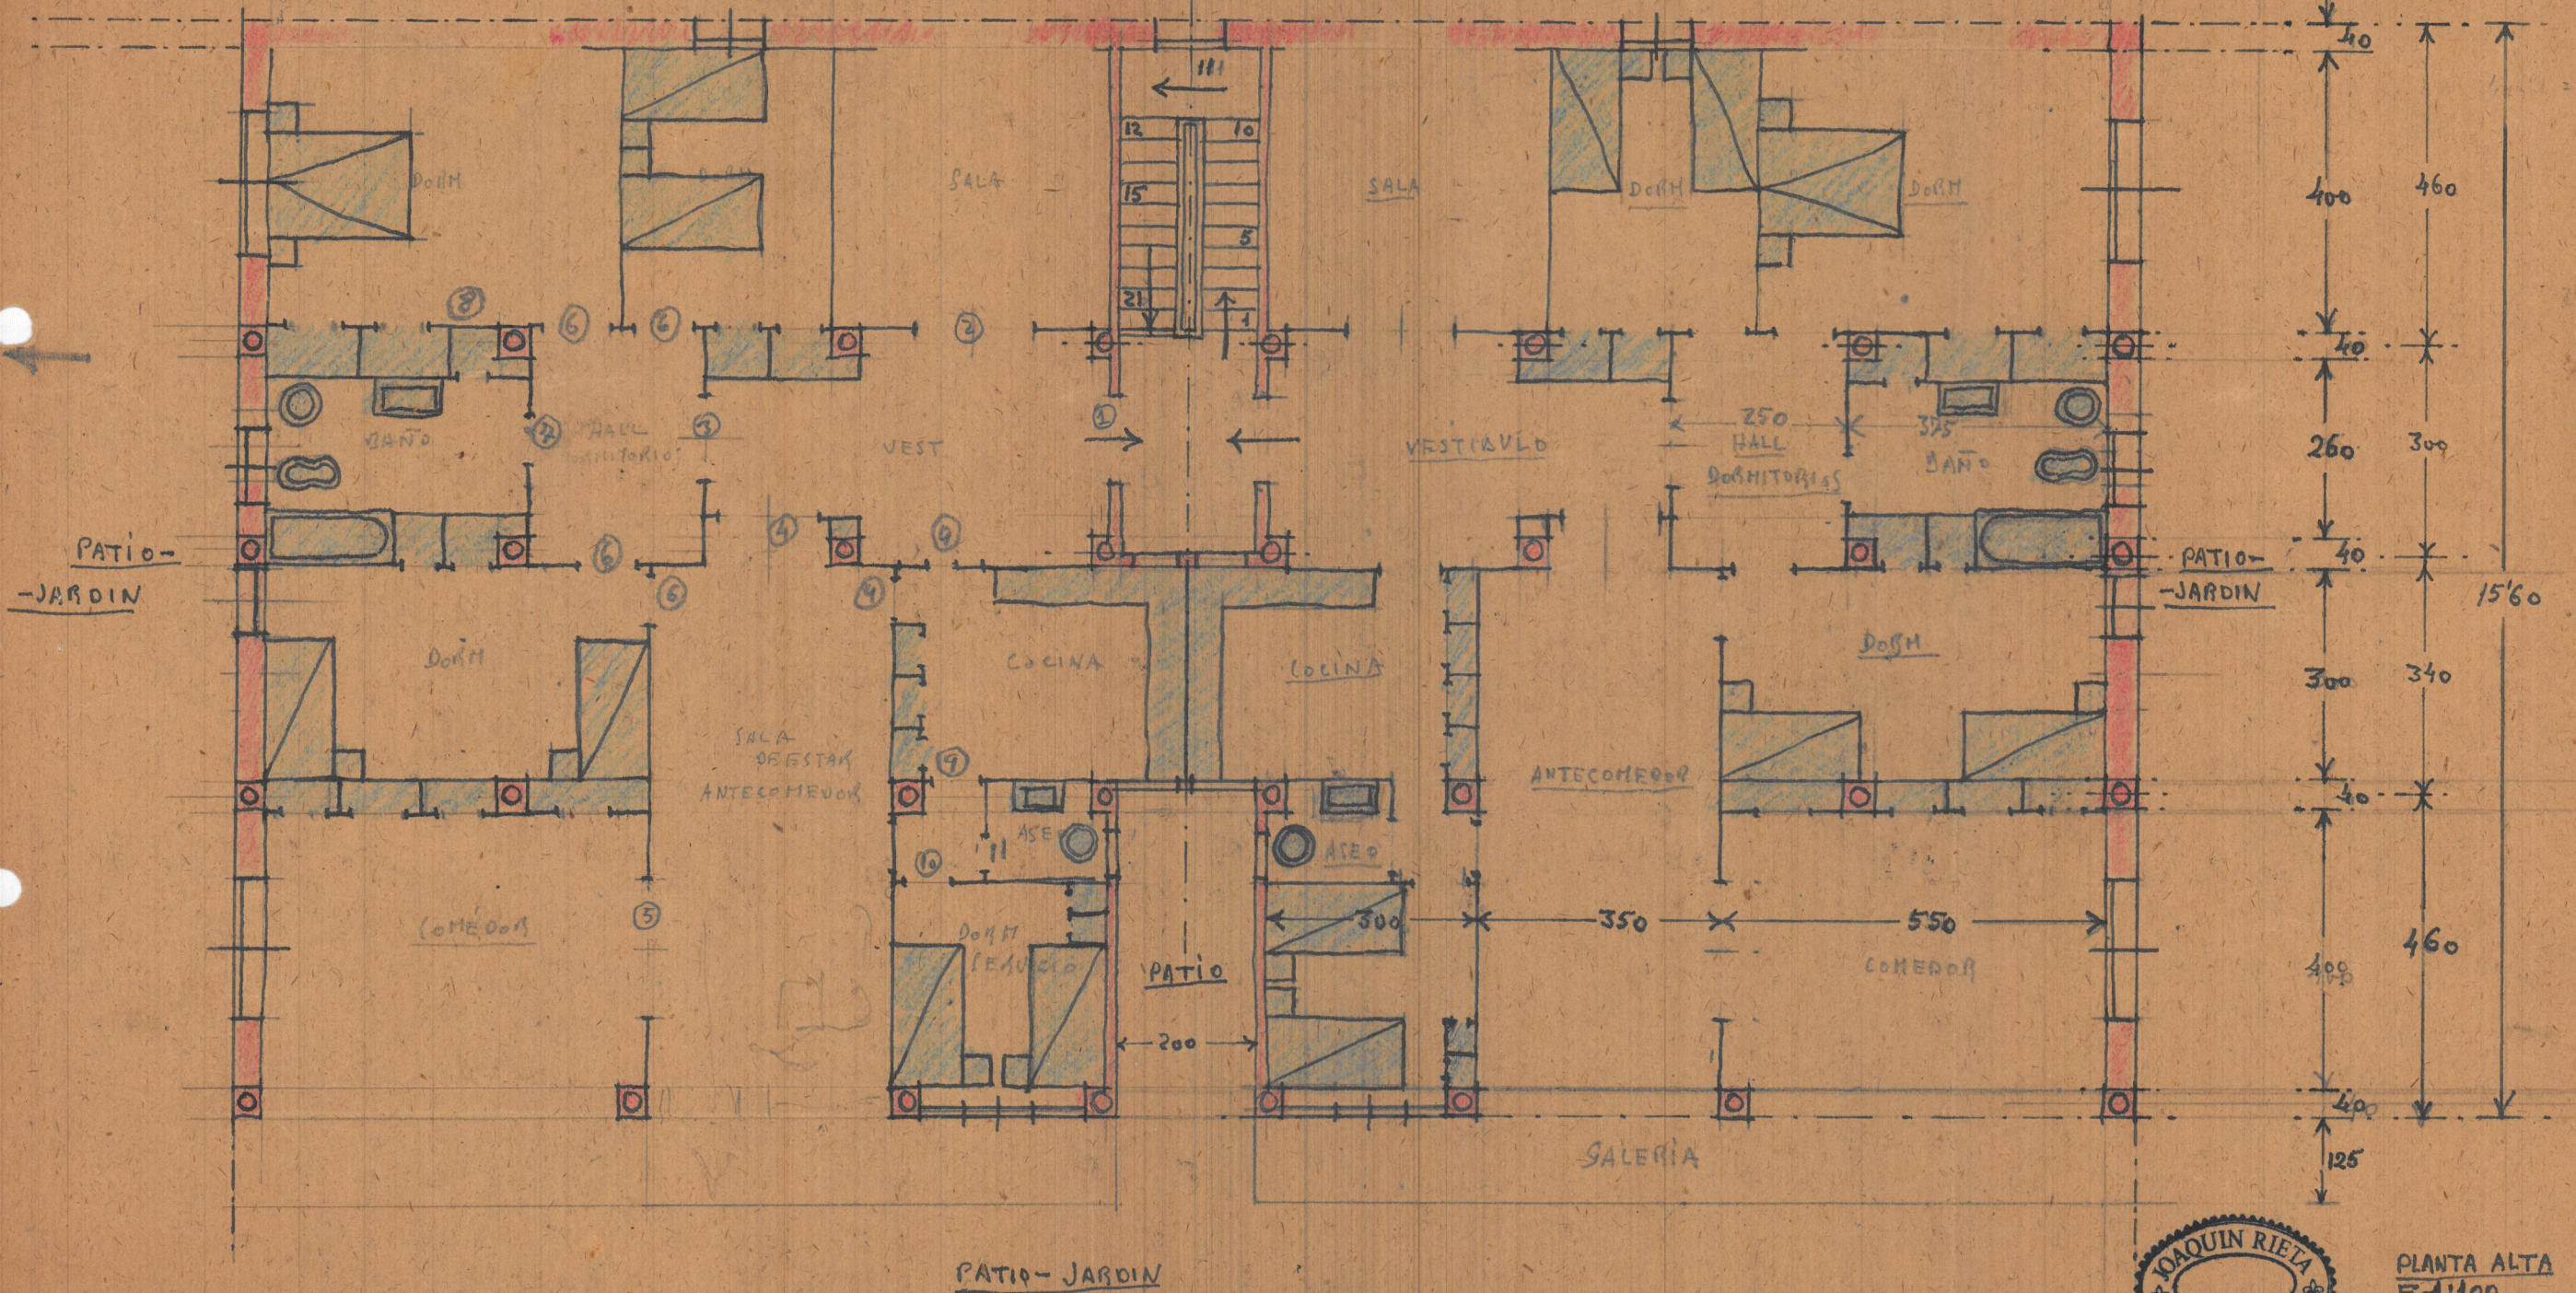


PATIO-JARDIN



PLANTA ALTA  
E. 1:100.

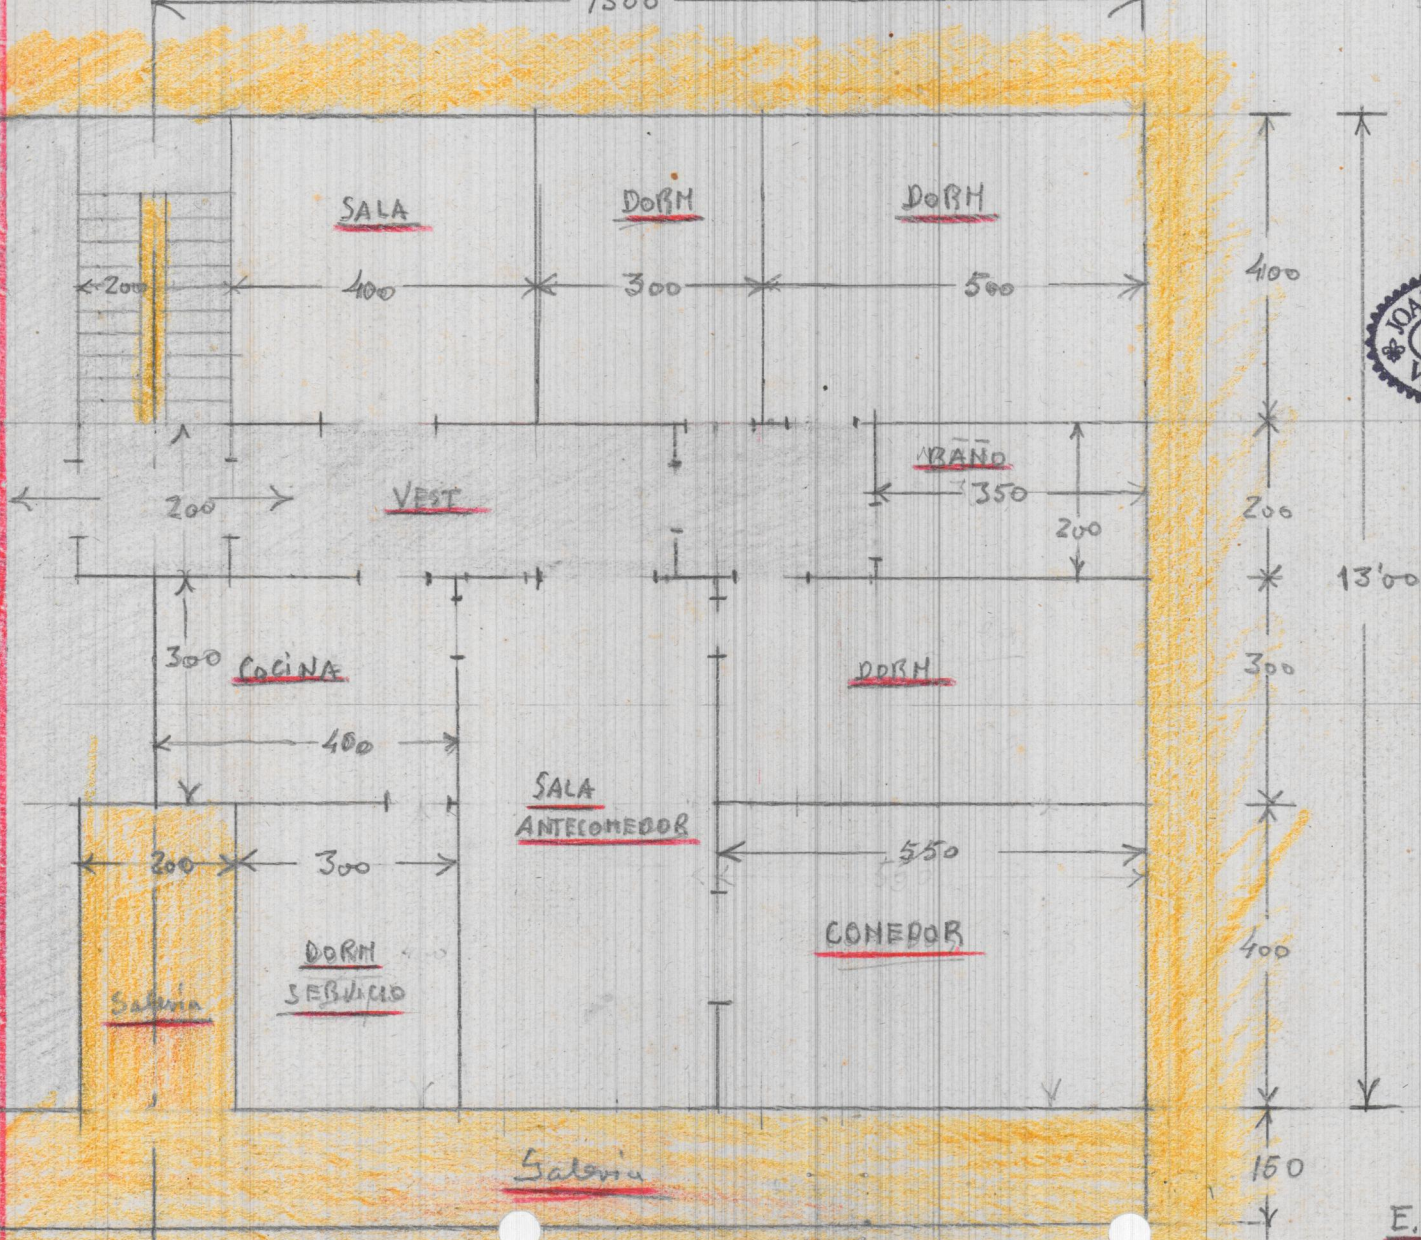

E.1:100

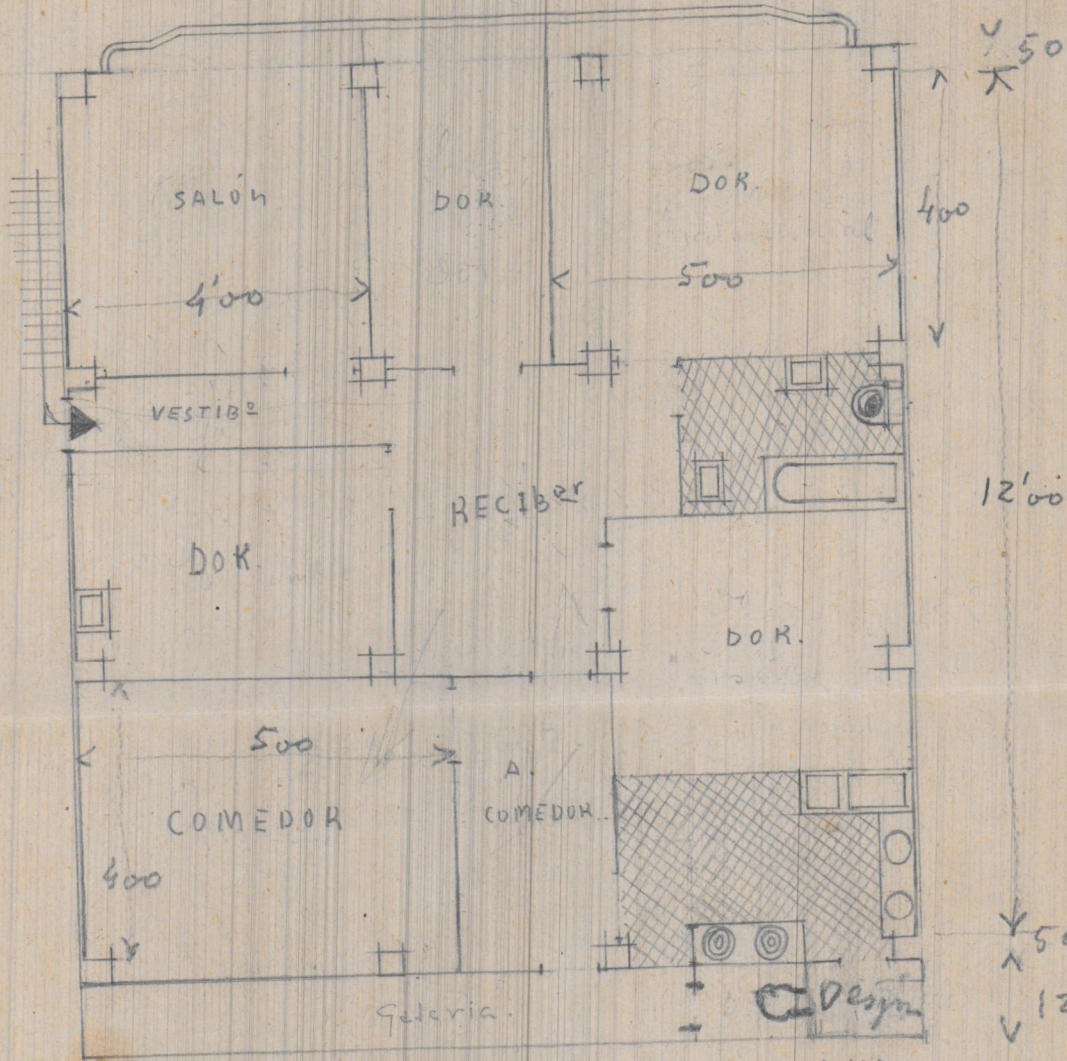

CASO 4

E. 1:100  
10-9-44.

