


PLANTA DE DISPOSICION

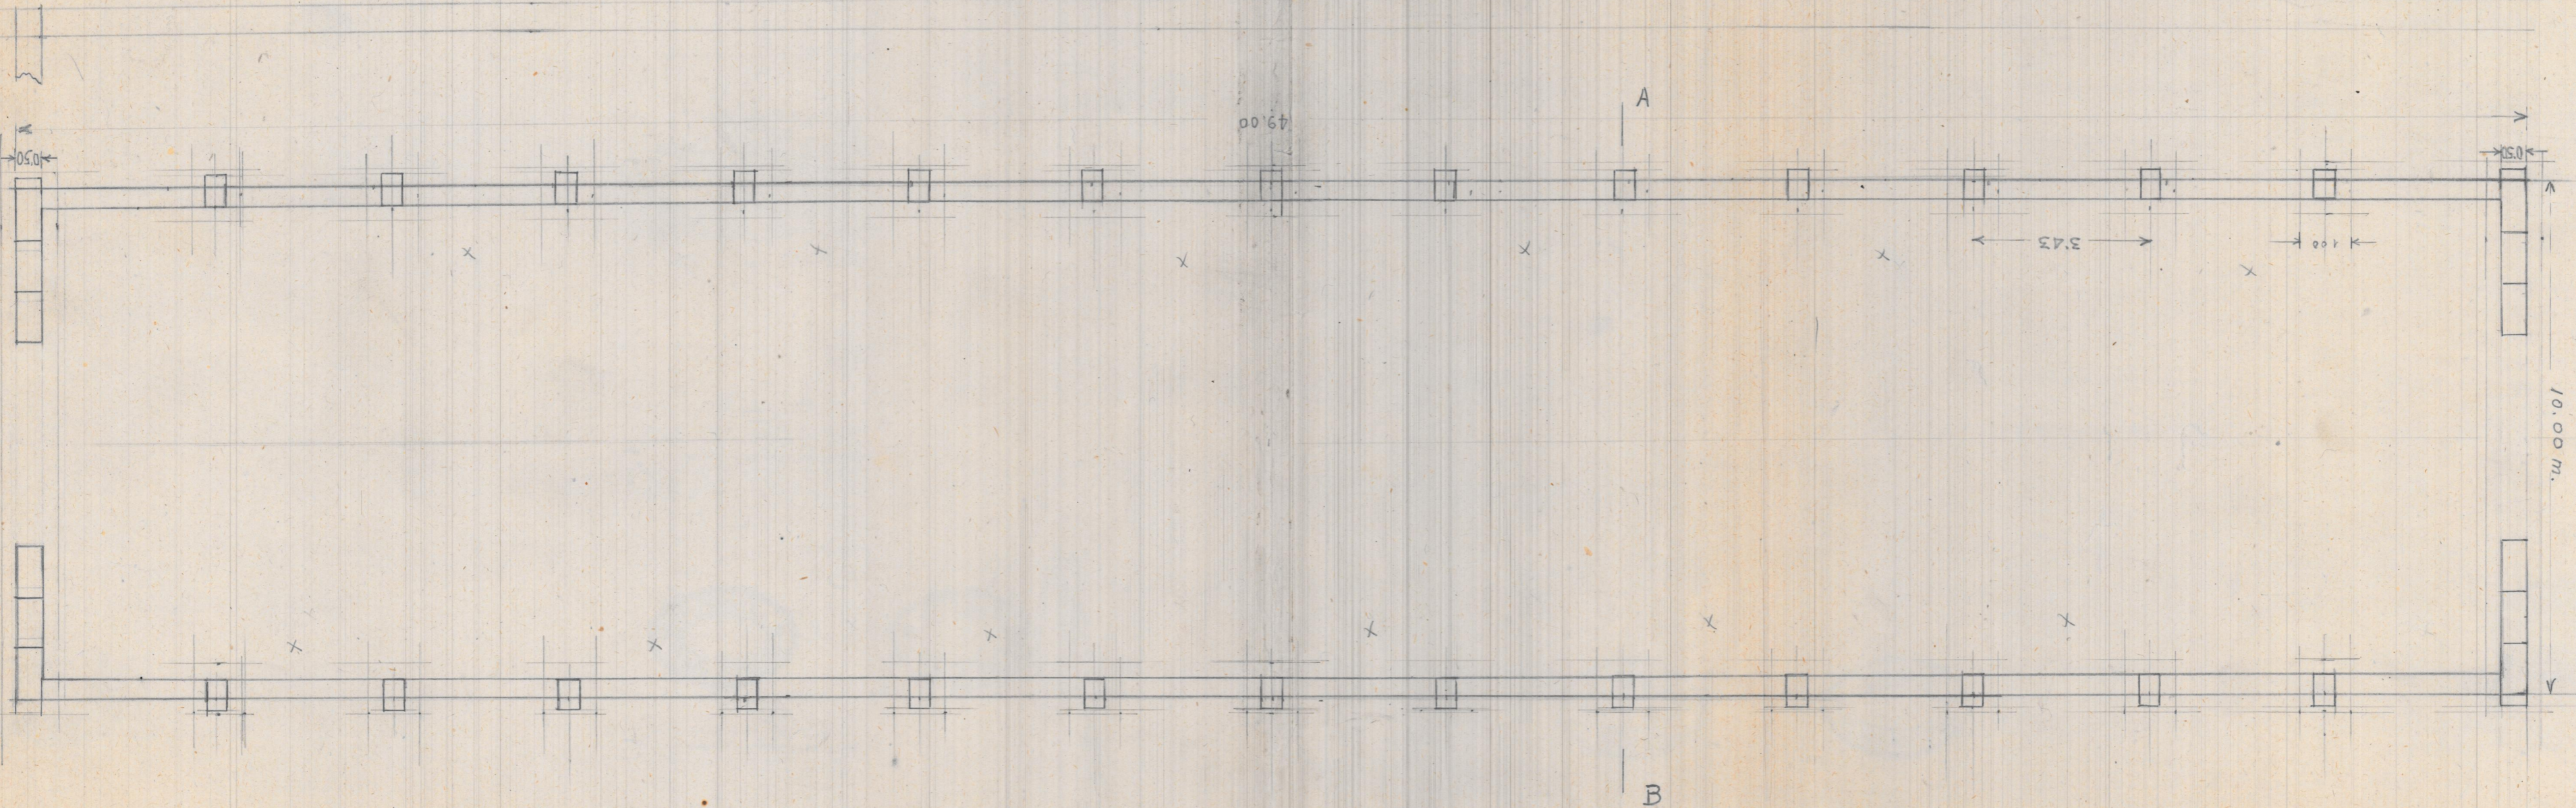

49.00

A

B

10.00 m.

0.50

0.50

3.43

1.00

x

x

x

x

x

x

x

x

x

x

x

x