




FACHADA LATERAL

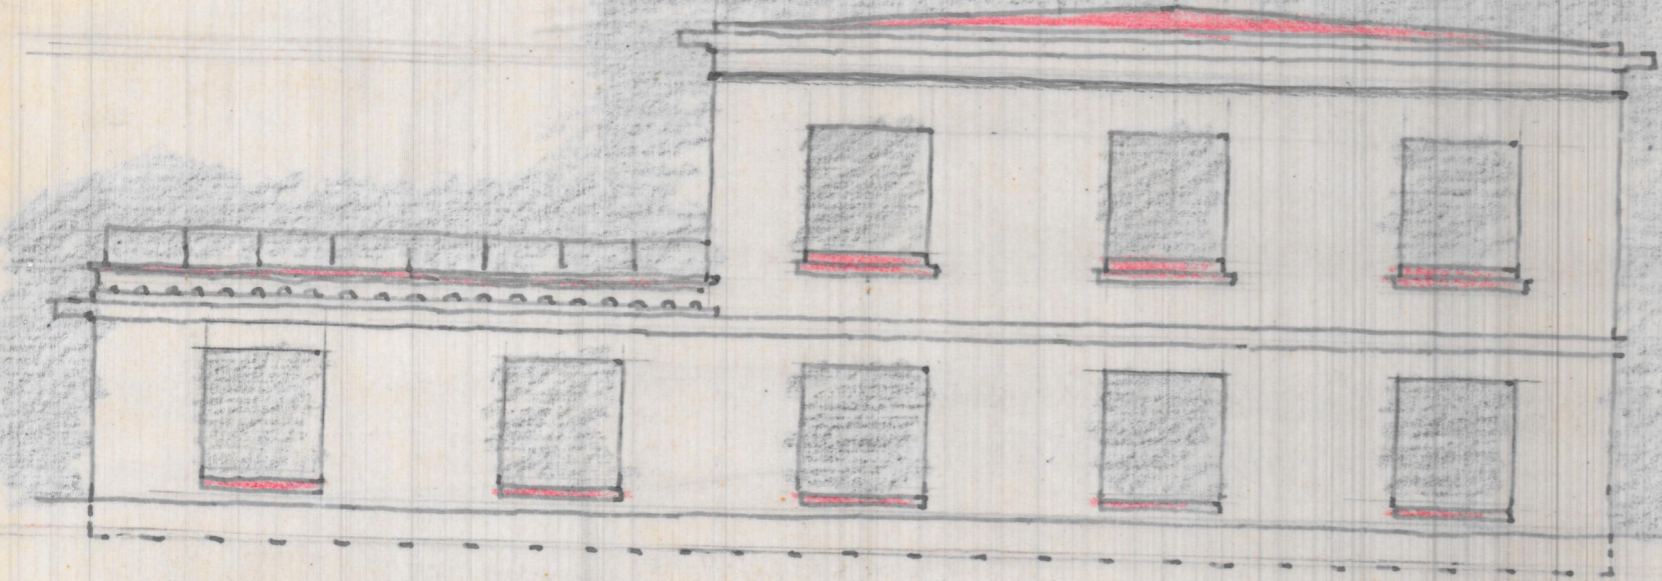


FRENTE

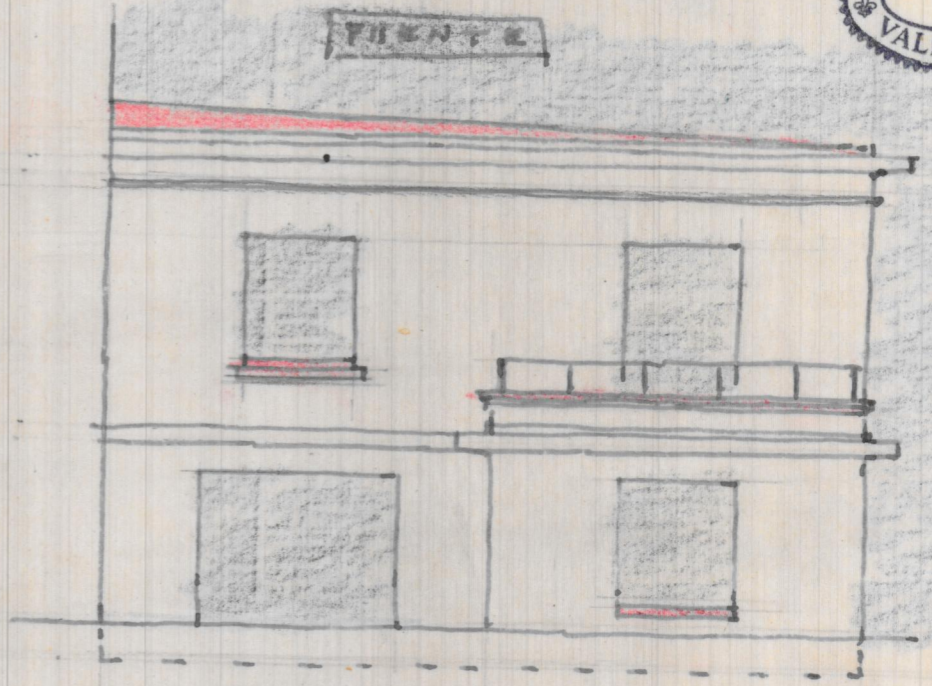


SECTION A-B

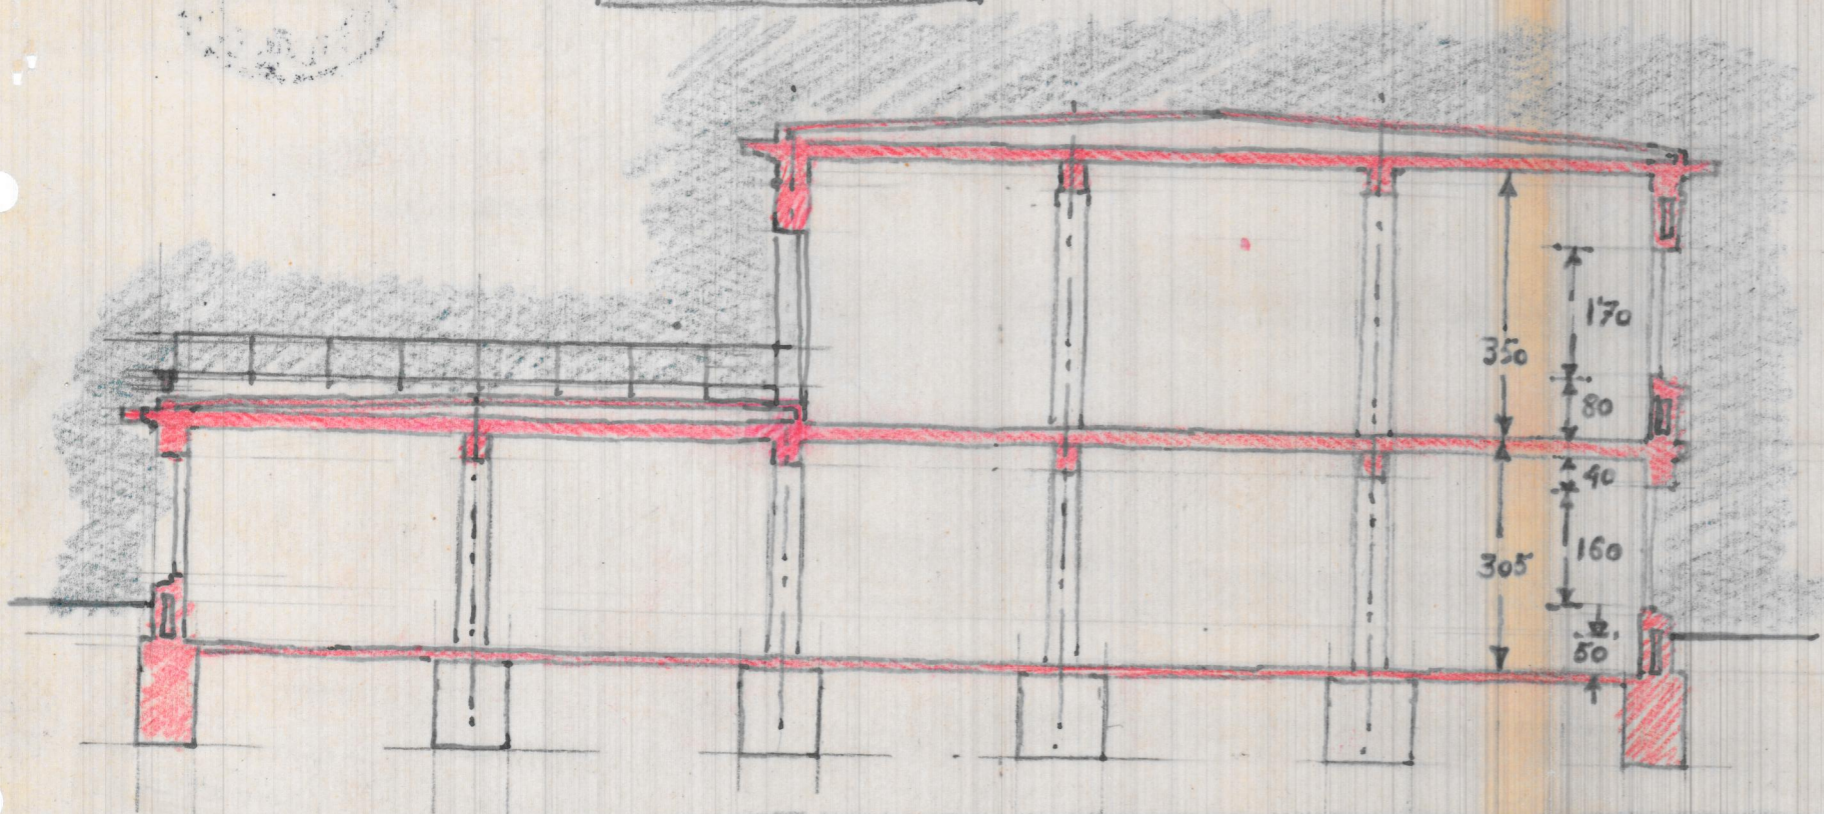


SECTION C-D

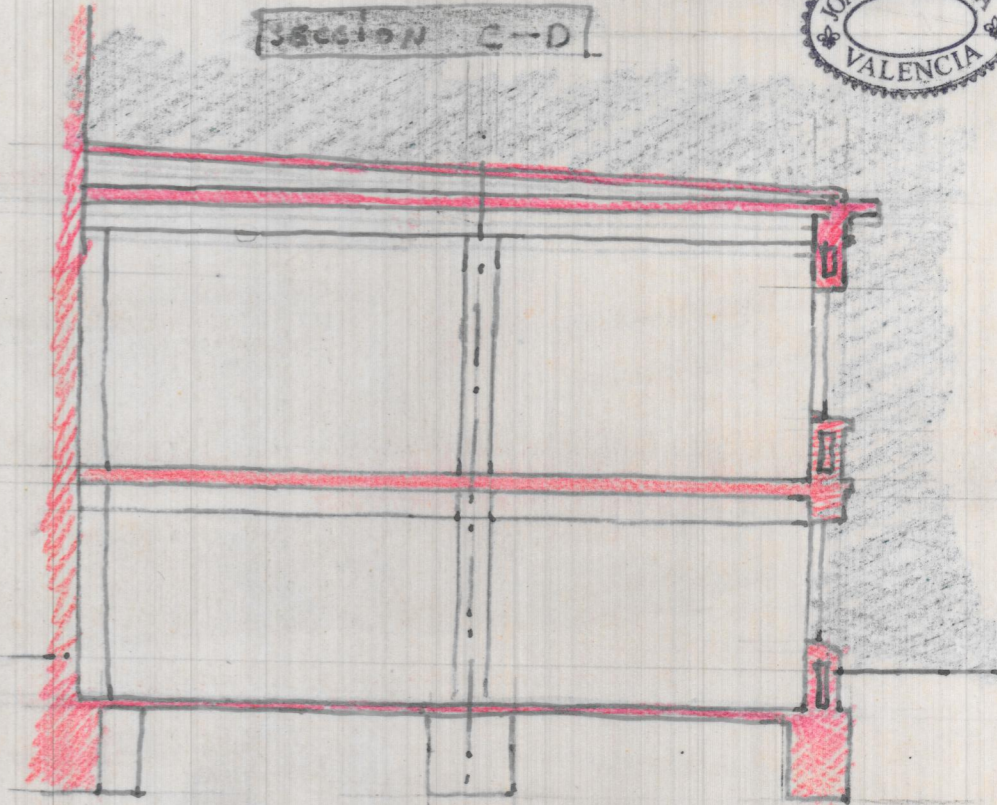

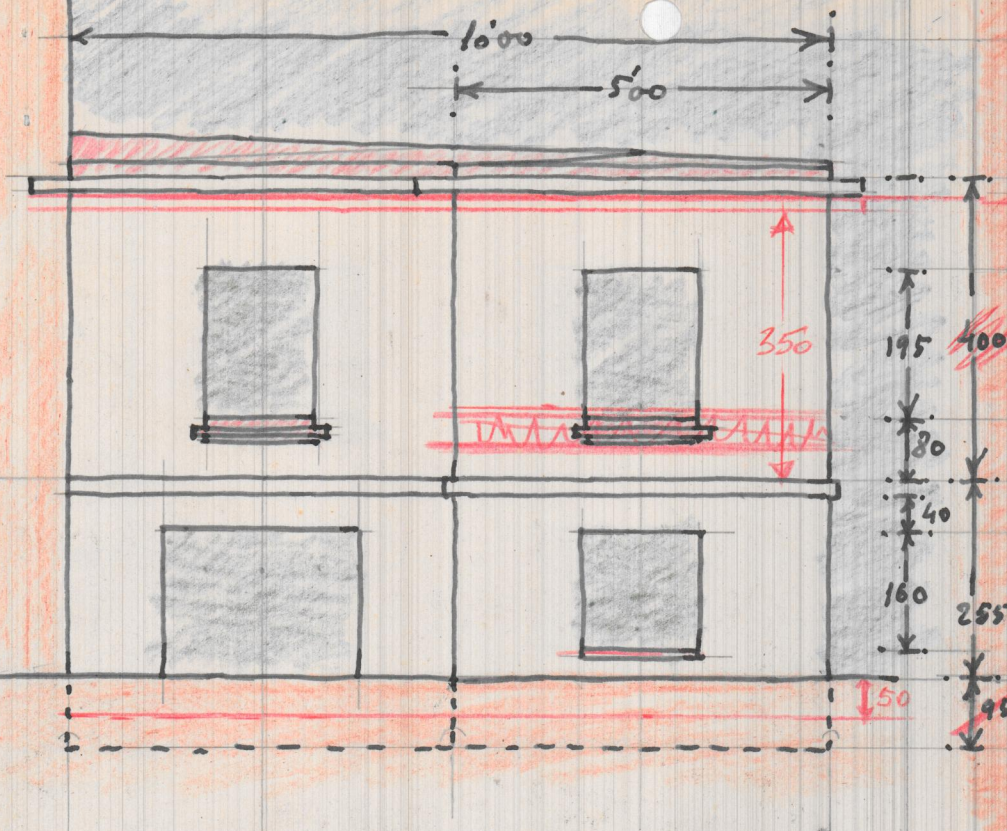

FRENTE

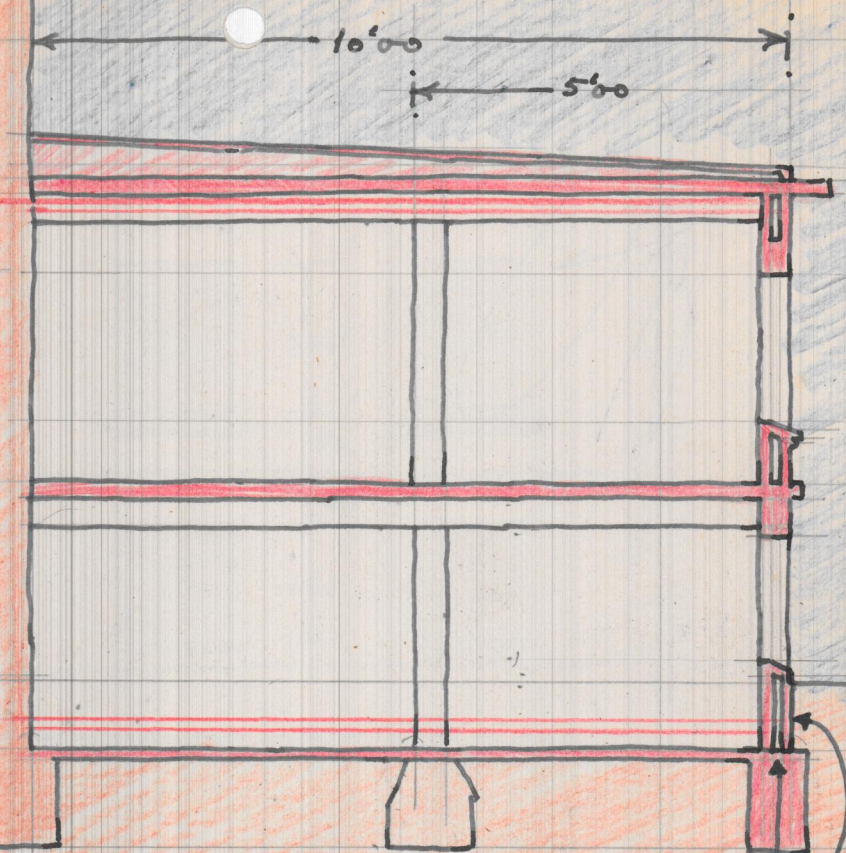

SECCION A-B

→  
CAPA IMPERMEABLE