


Teatro = Camporrobles.

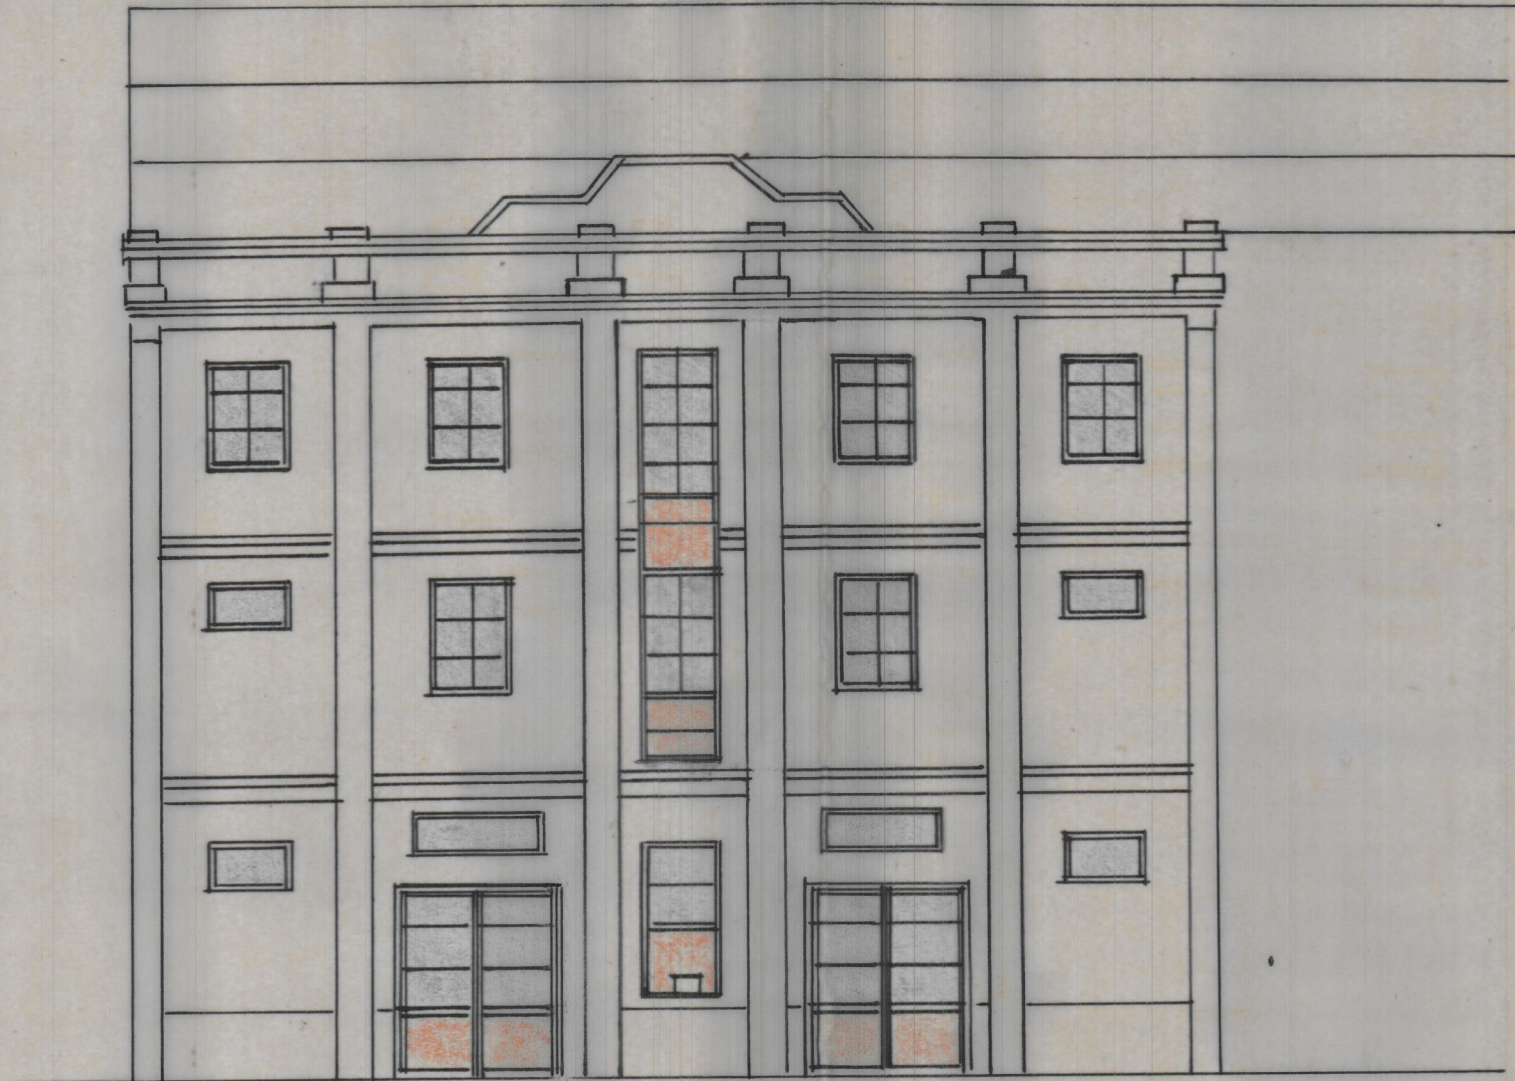

Fachada principal

Escala = 1:100.

Teatro: Camporrobles

Café




Sala

Fachada principal

Escala = 1:100

CAFÉ - Fachada principal

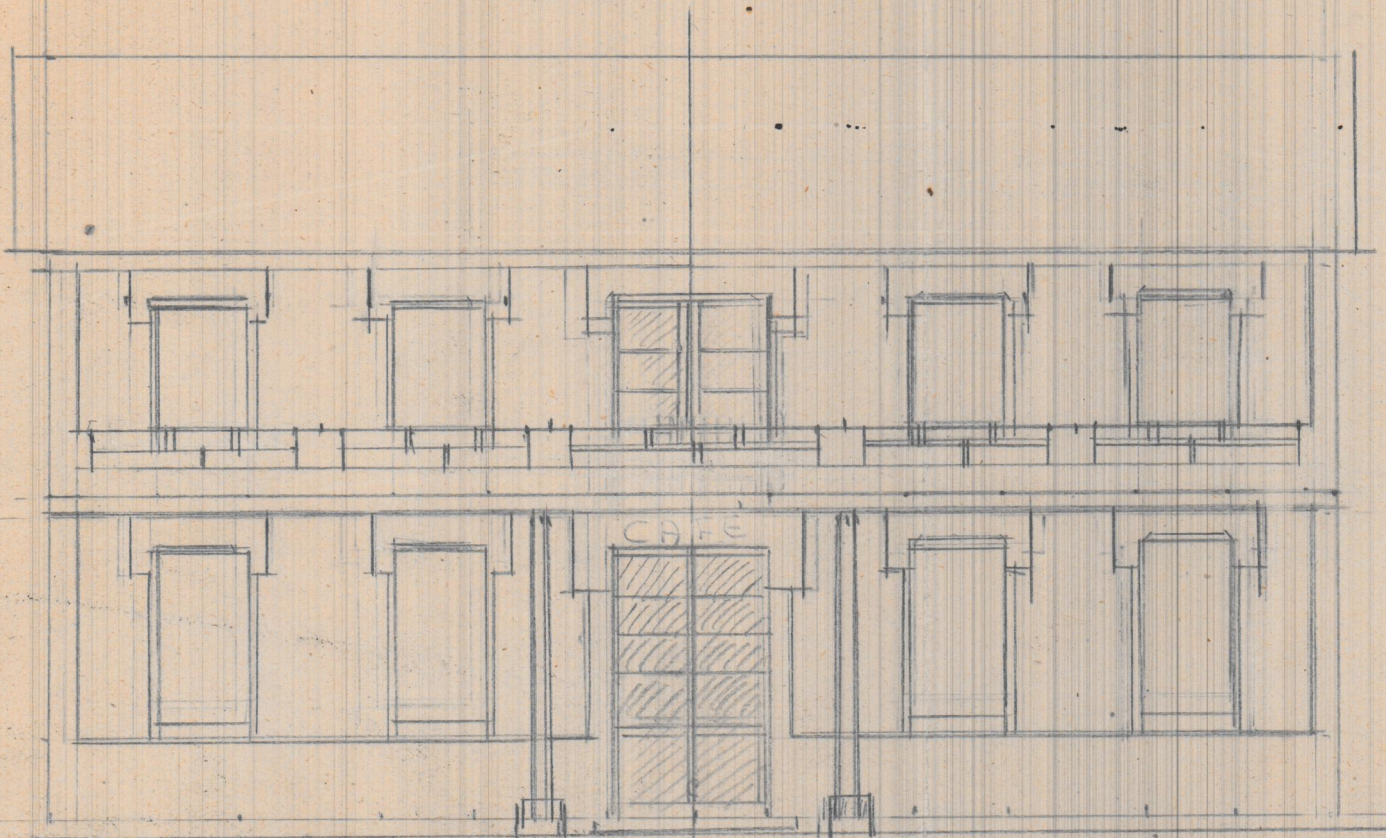

$E = \frac{1}{100}$

Carretera