

E.-1:400

9/16
31 15
1
15/4
30 375
2

6/4
2015

1/4
35 285
20

0.55
11
22
52
20

CASA
QUARTEL


EDIFICIO
CONSTRUIDO

PALMERAS

ACCESO

VE

AVENIDA

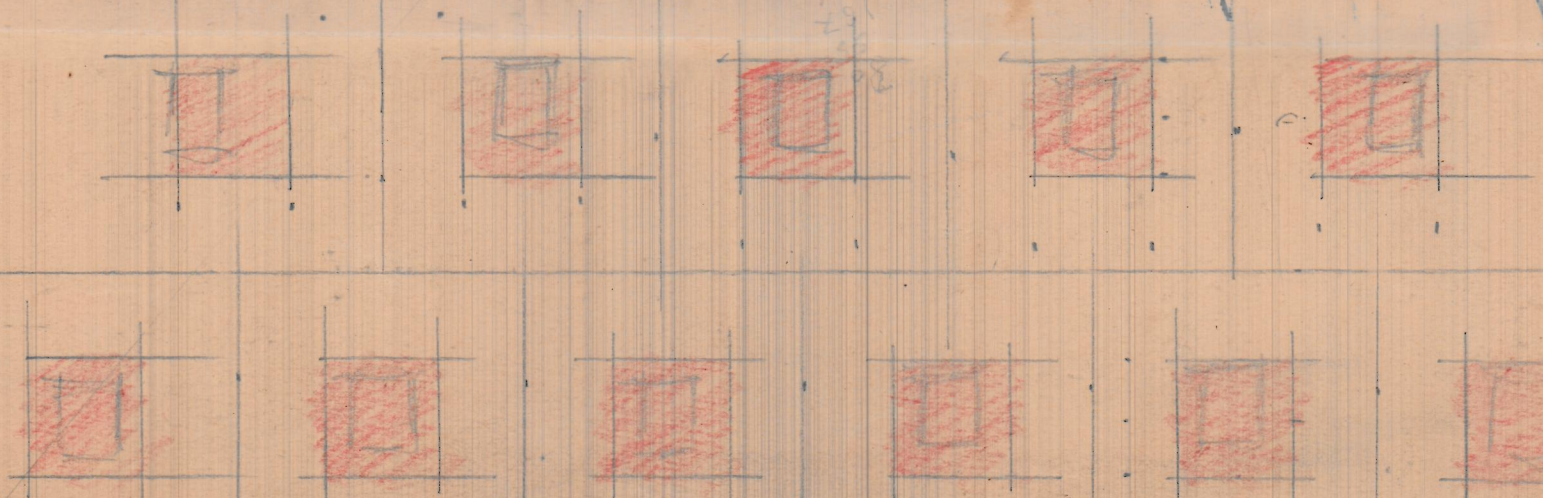

ZONA MARITIMA