
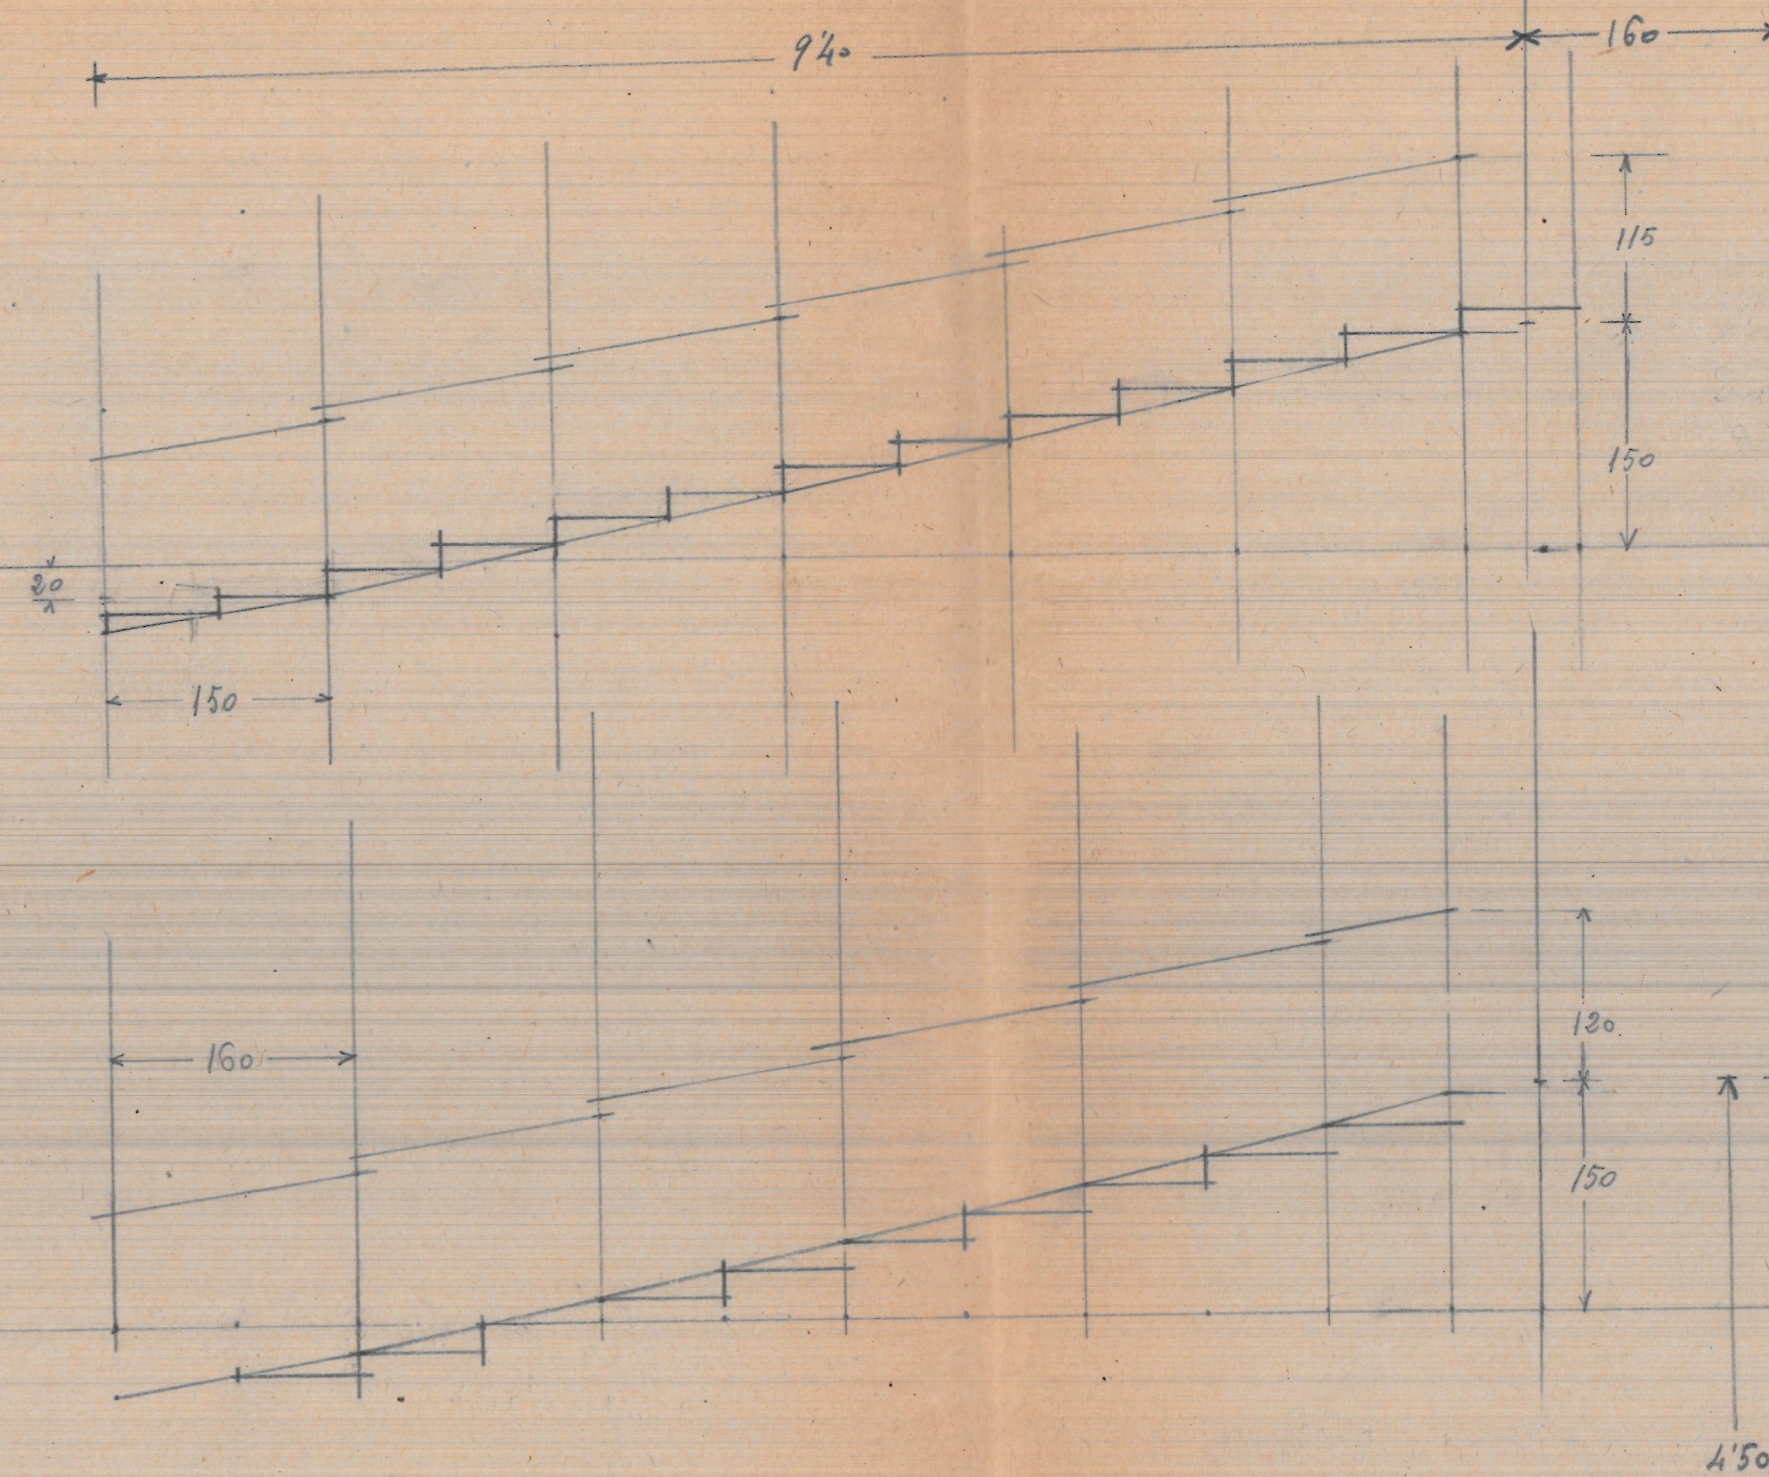


Valencia Cinema

Plante al piso

E. 1/50

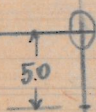

Parante borsilla