



A

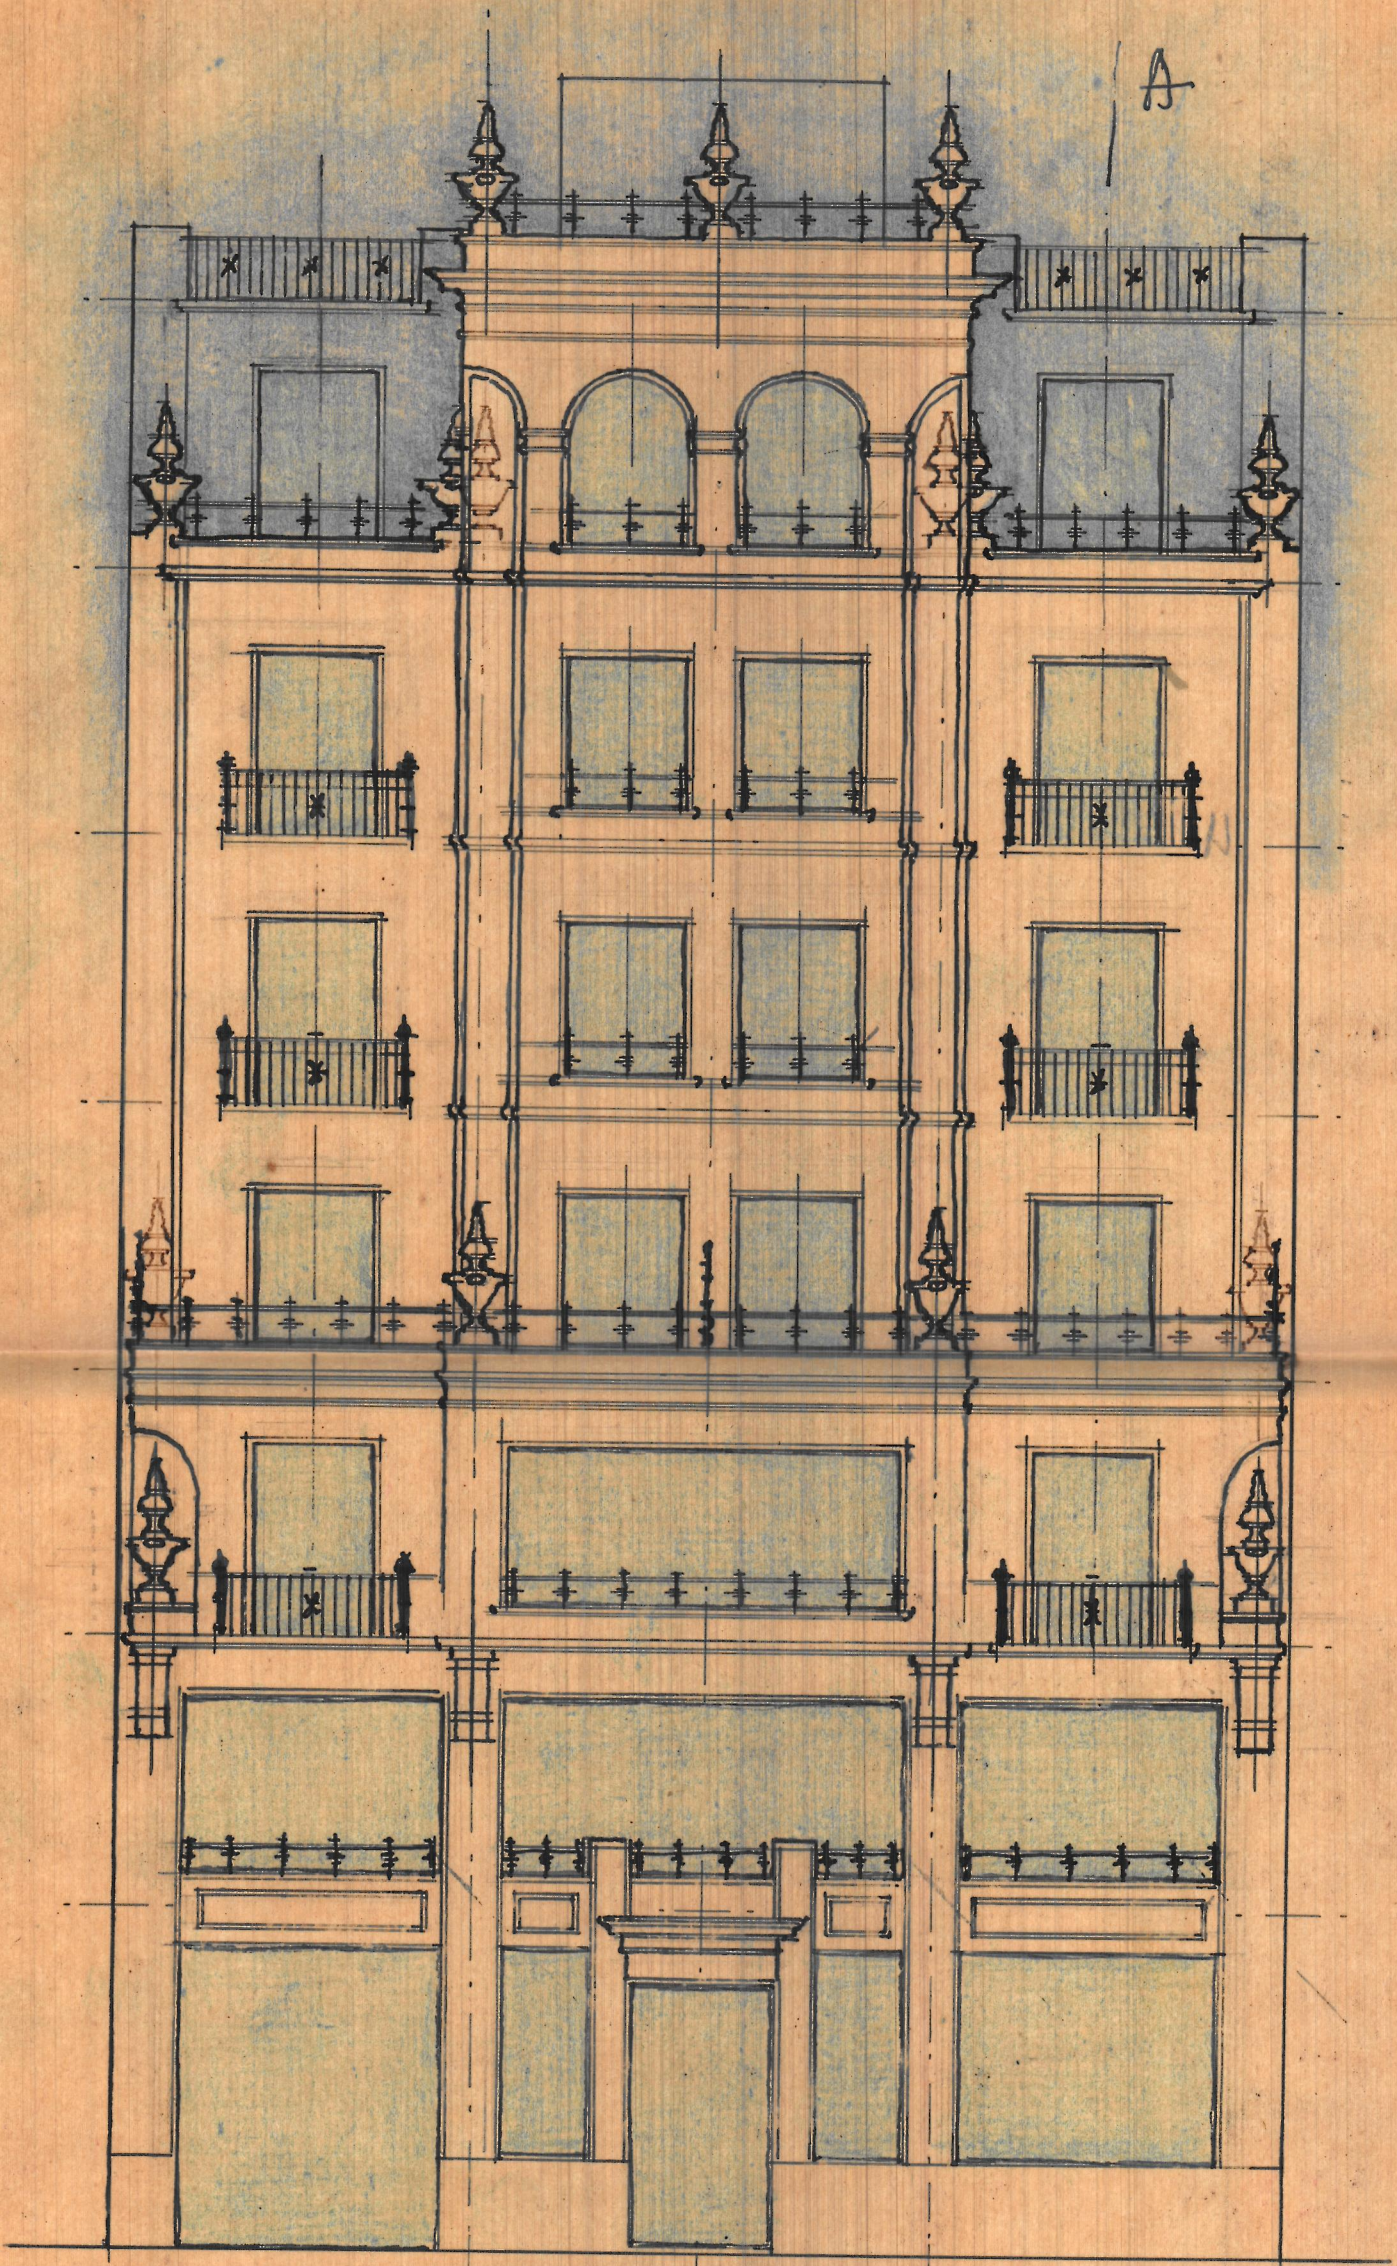

FACHADA

B

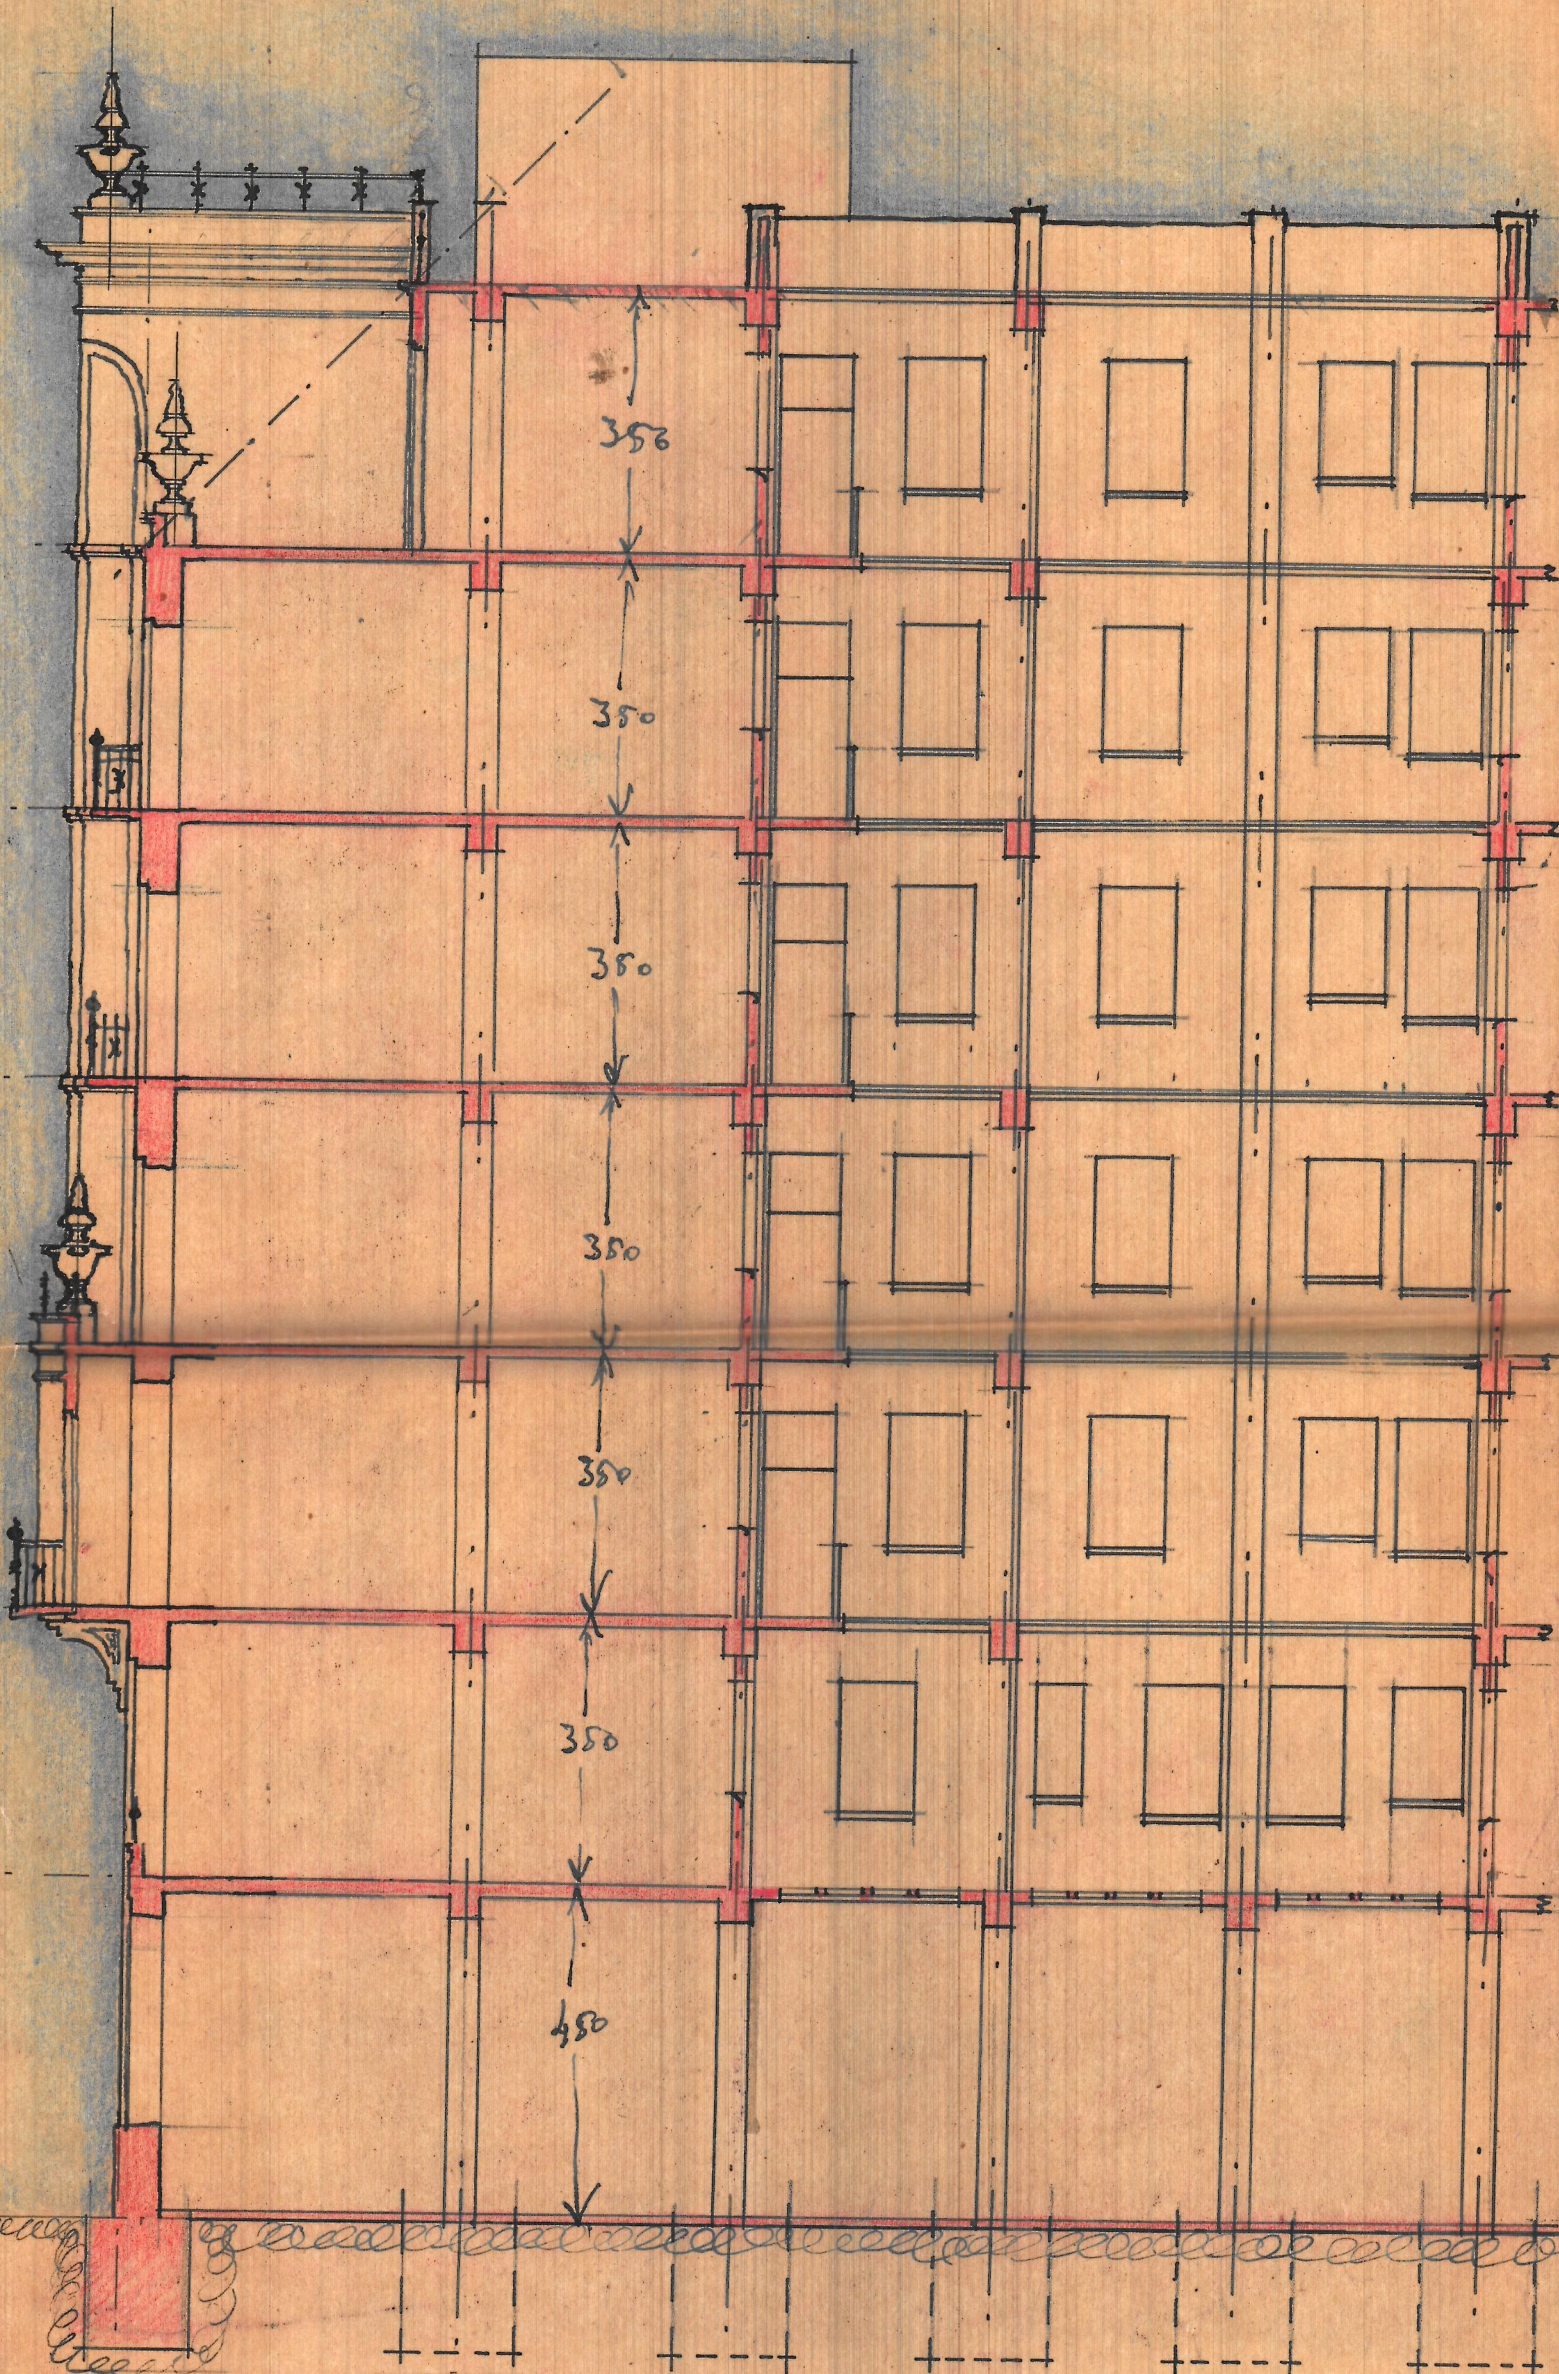

SECTION A-B

18-1100