
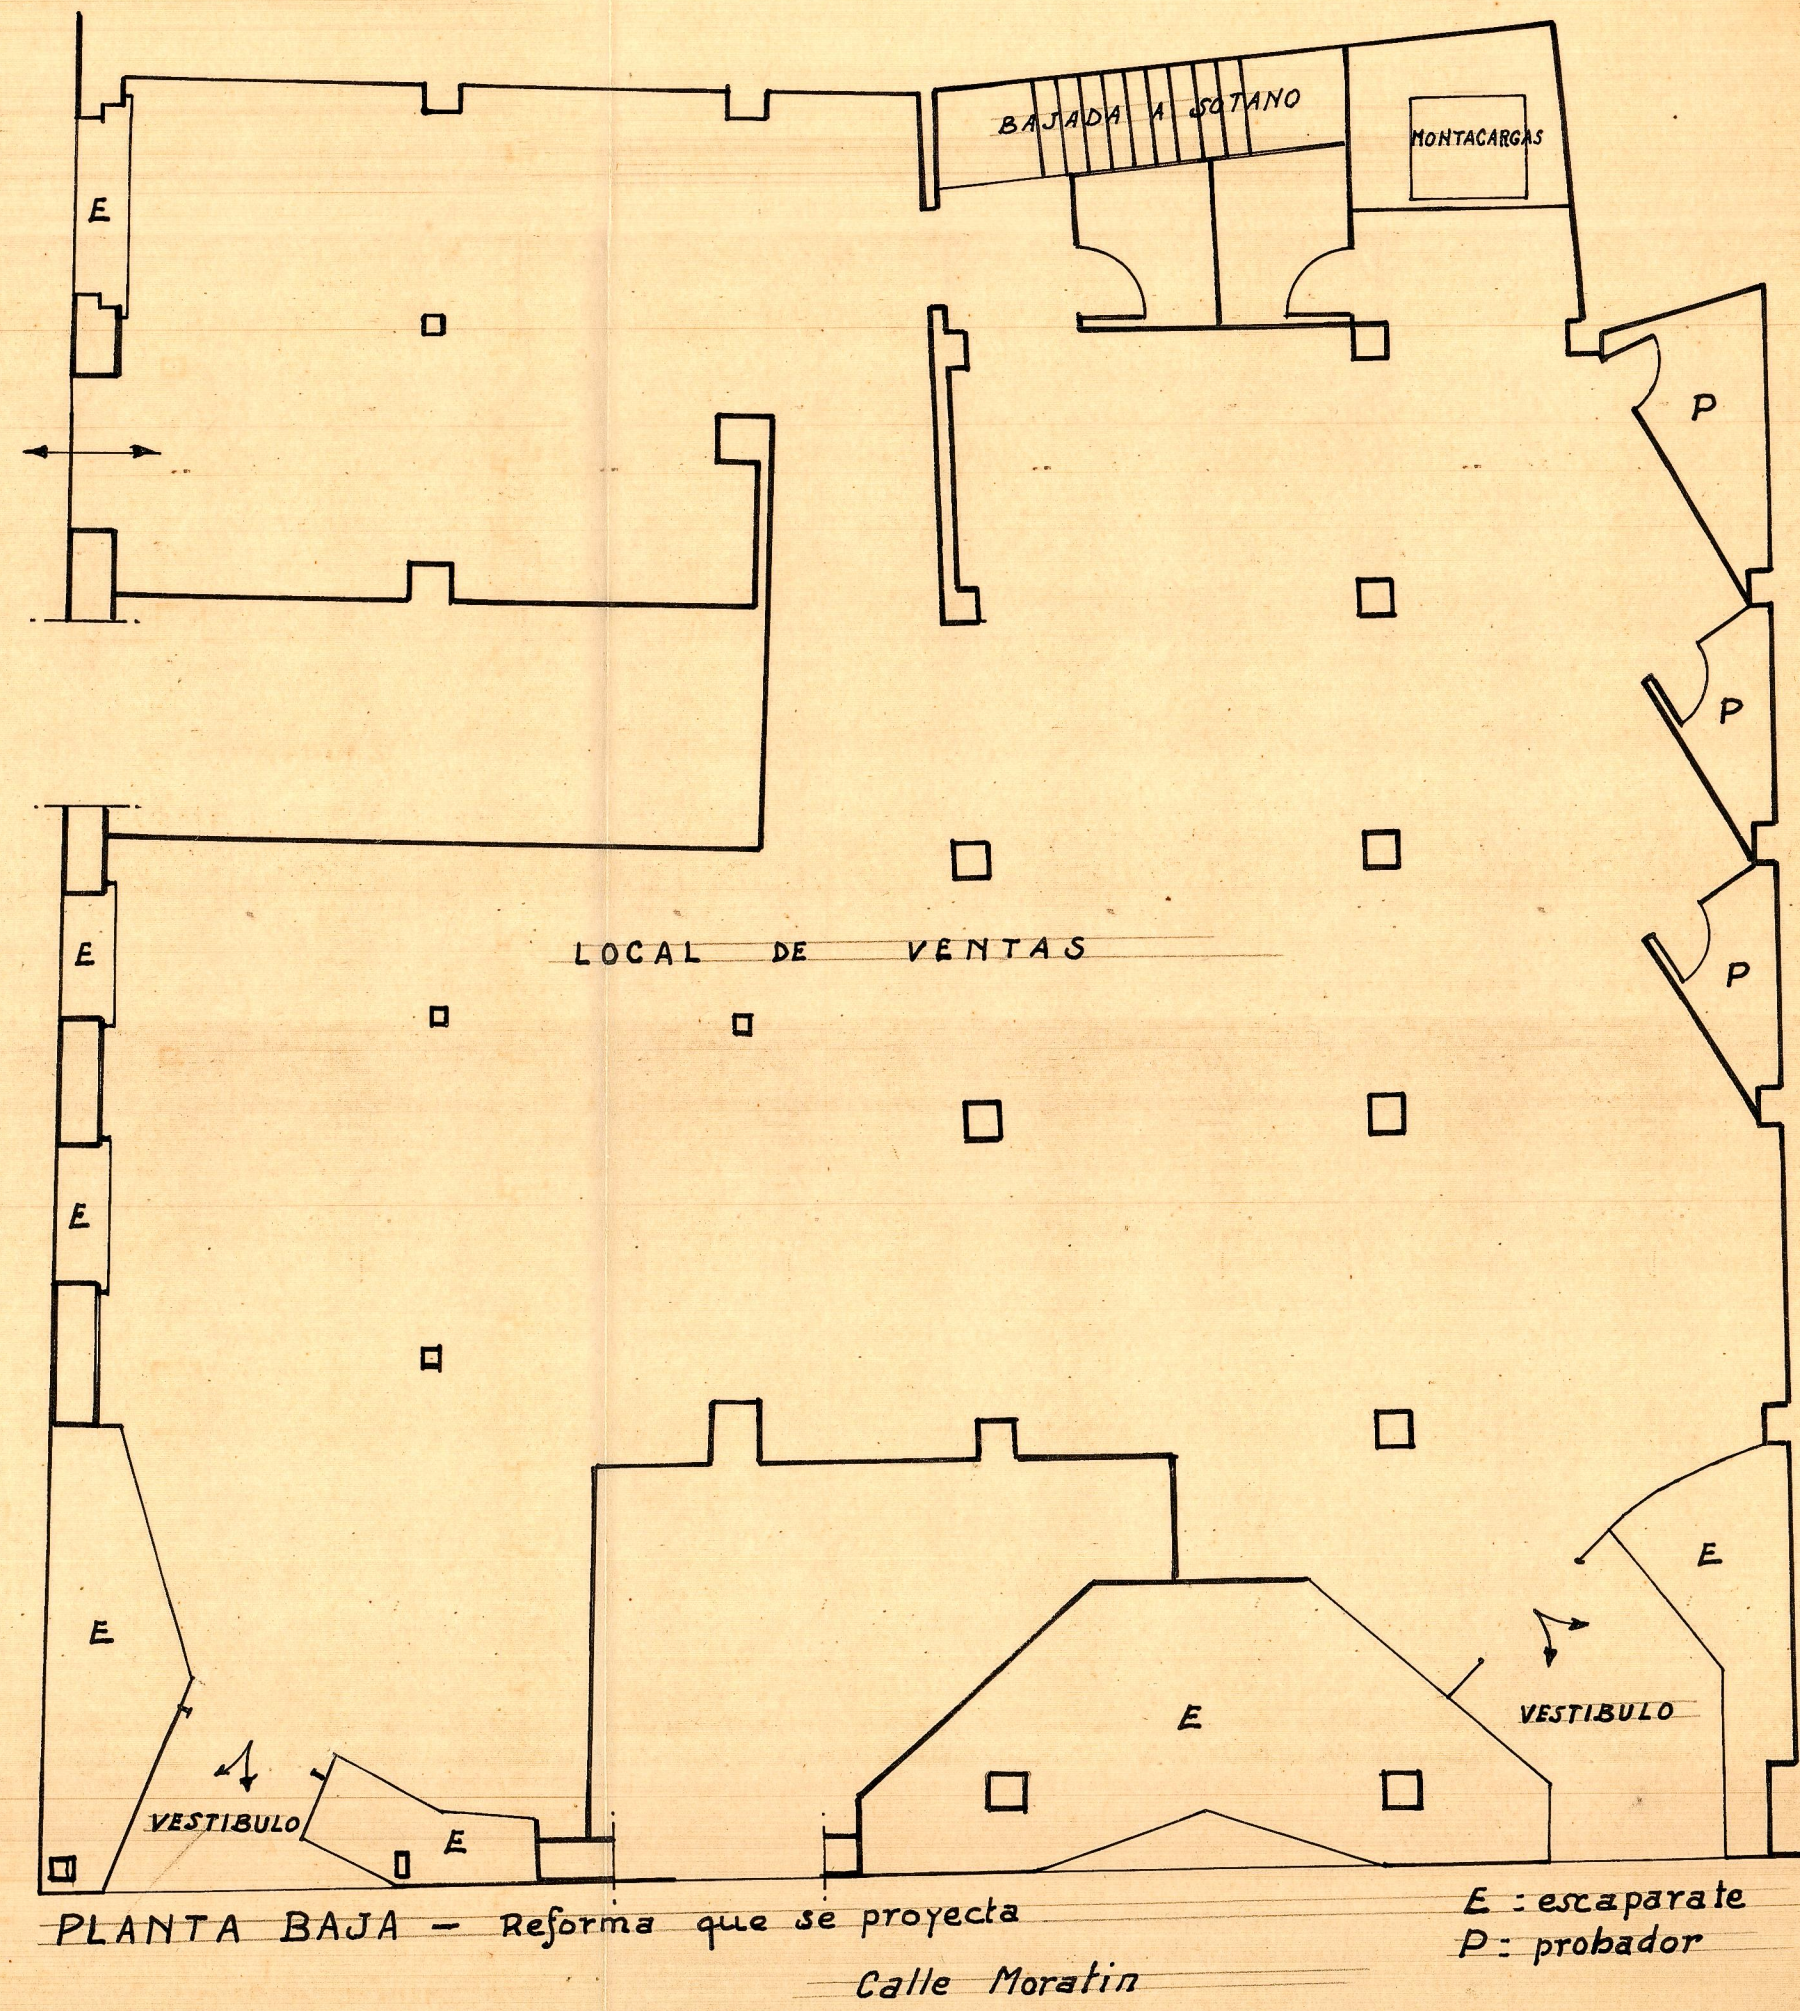


D. JOSÉ GIL ADAN = Valencia

E = 1:100

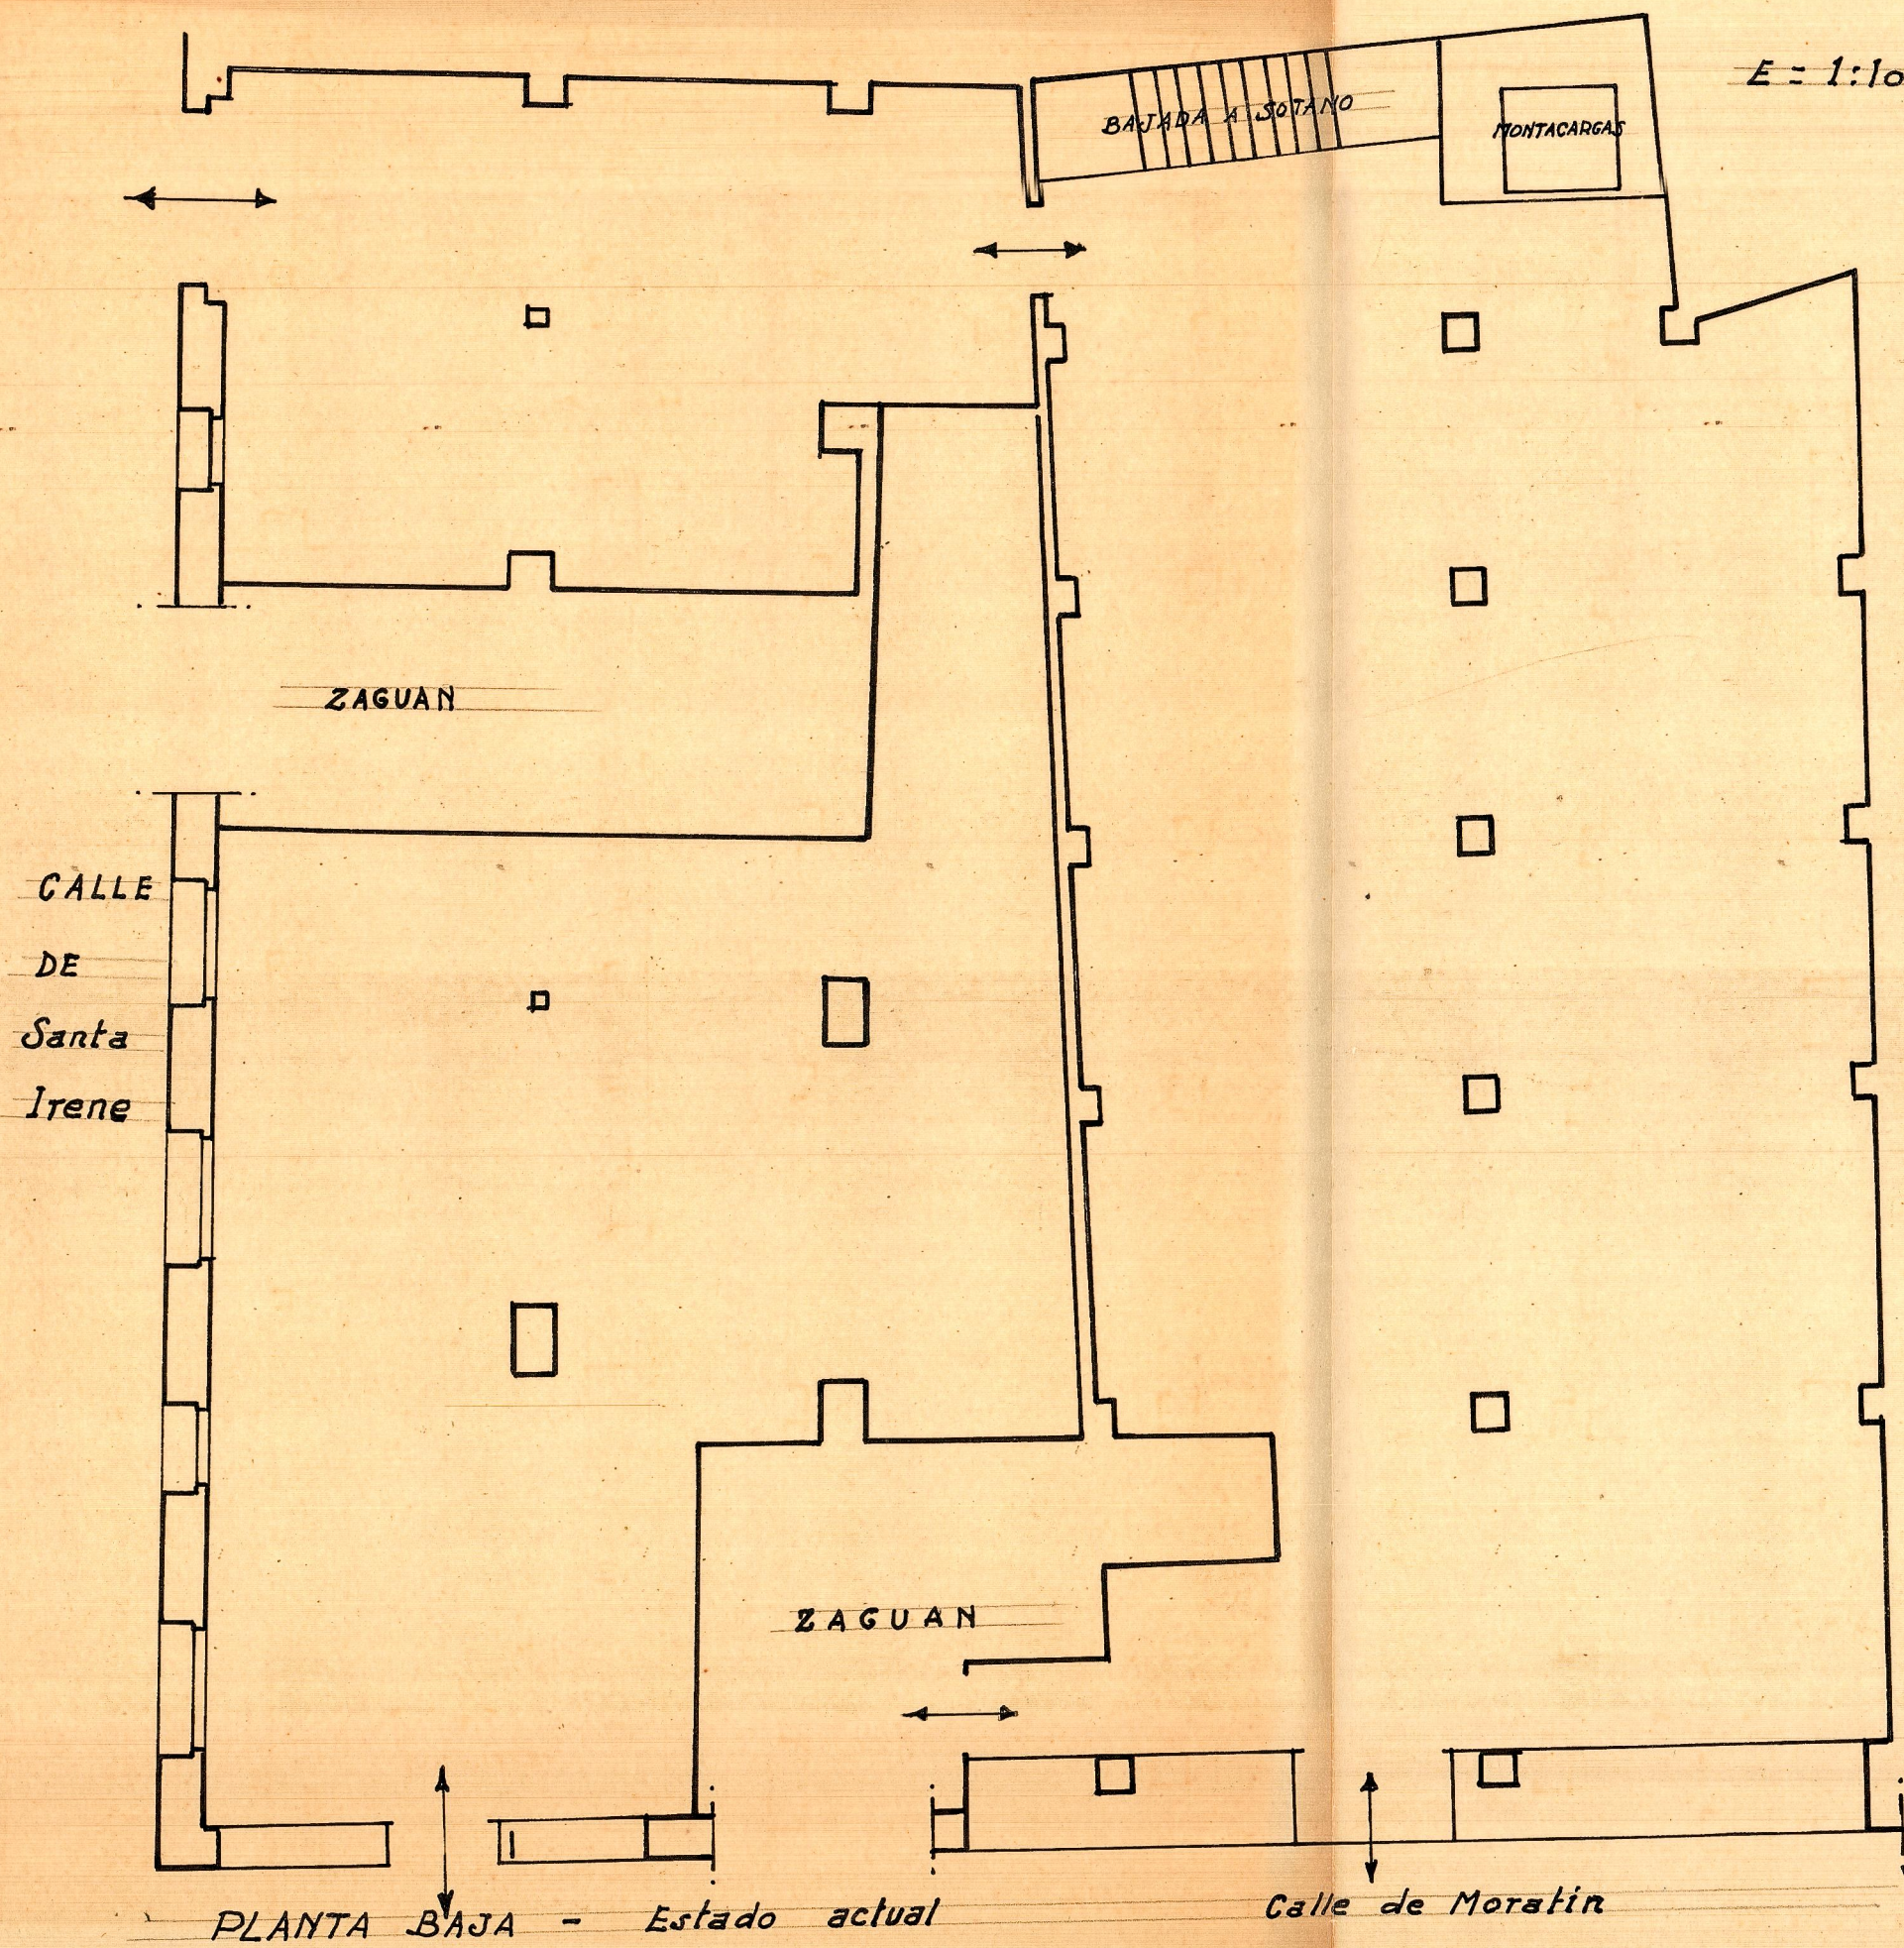

E : escaparate
P : probador