


ESTUDIO DE LA PENDIENTE
EN EL PISO

5 FILA/ @ 1m.
16 FILA/ @ 88cm.

ESCALA 1:50
FEBRERO-1930

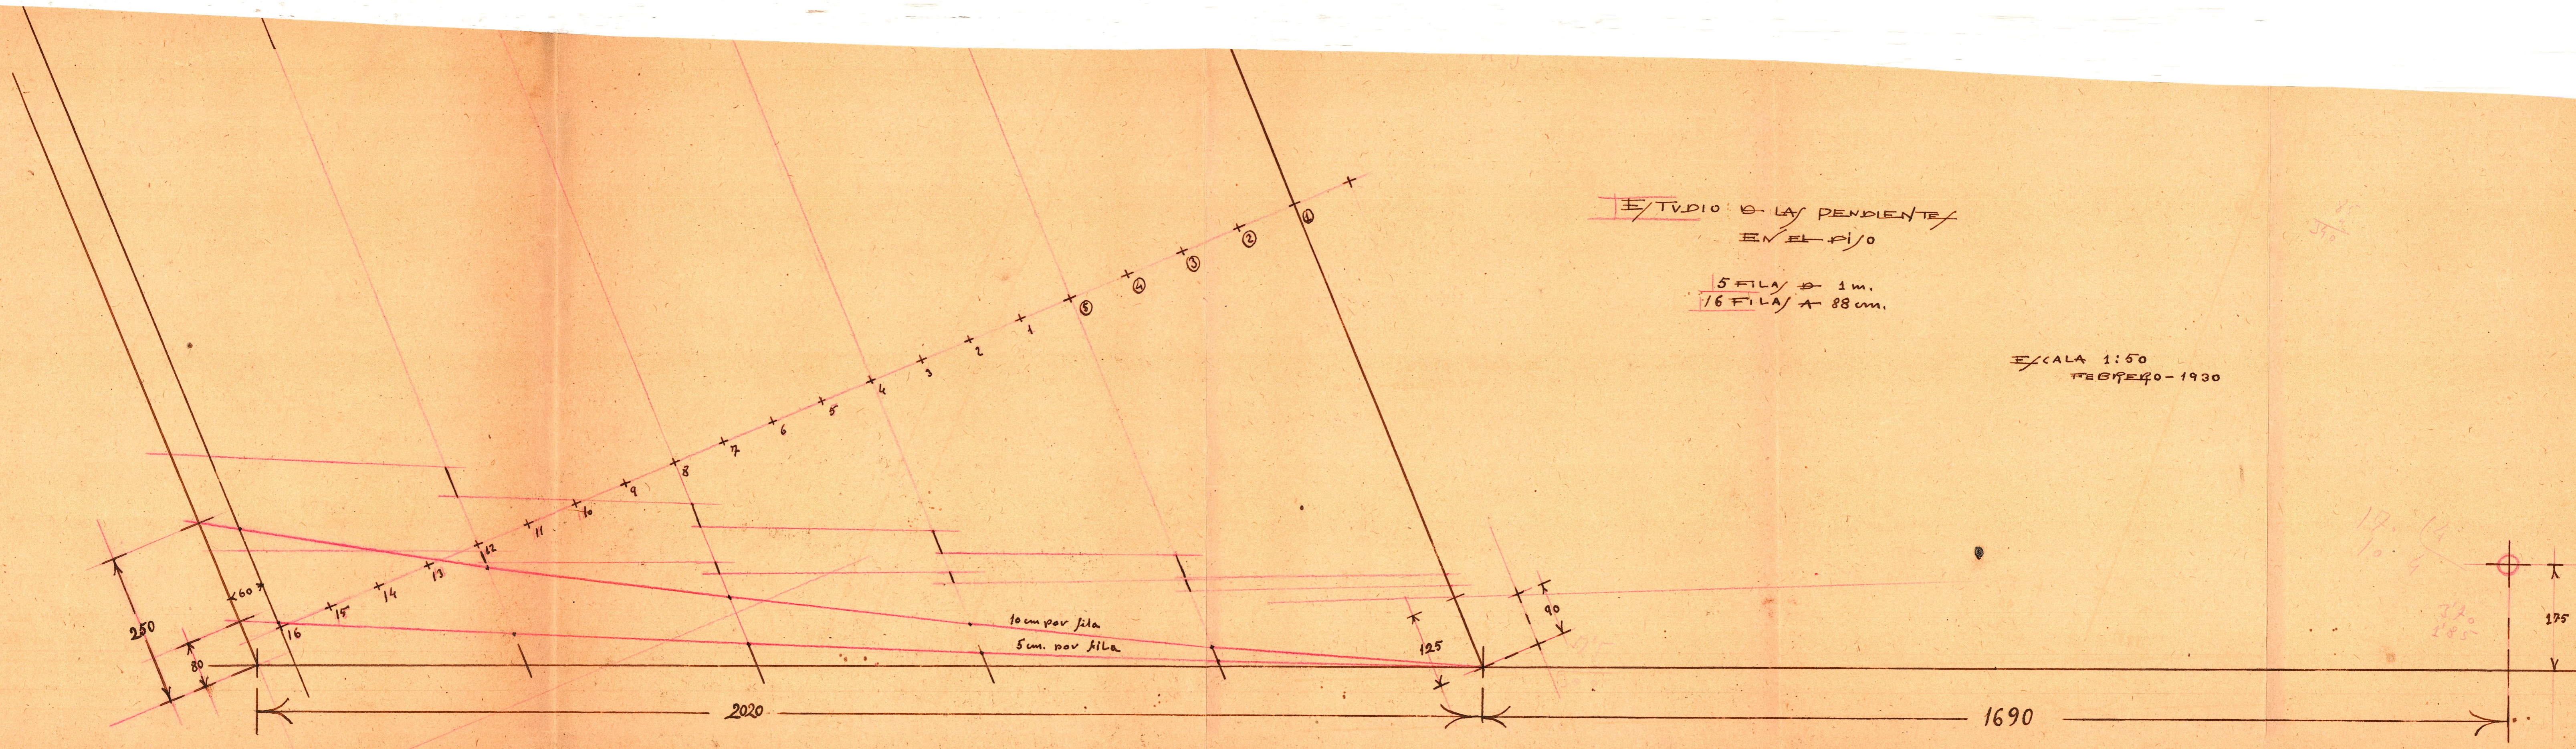

Handwritten notes and dimensions on the right side of the page, including a circle with a crosshair and vertical dimension lines labeled 125 and 90. There are also some faint red markings and numbers like 17.5 and 18.5.