


CASA P. UCCANTINA  
FEBRUO 1925

D  
P

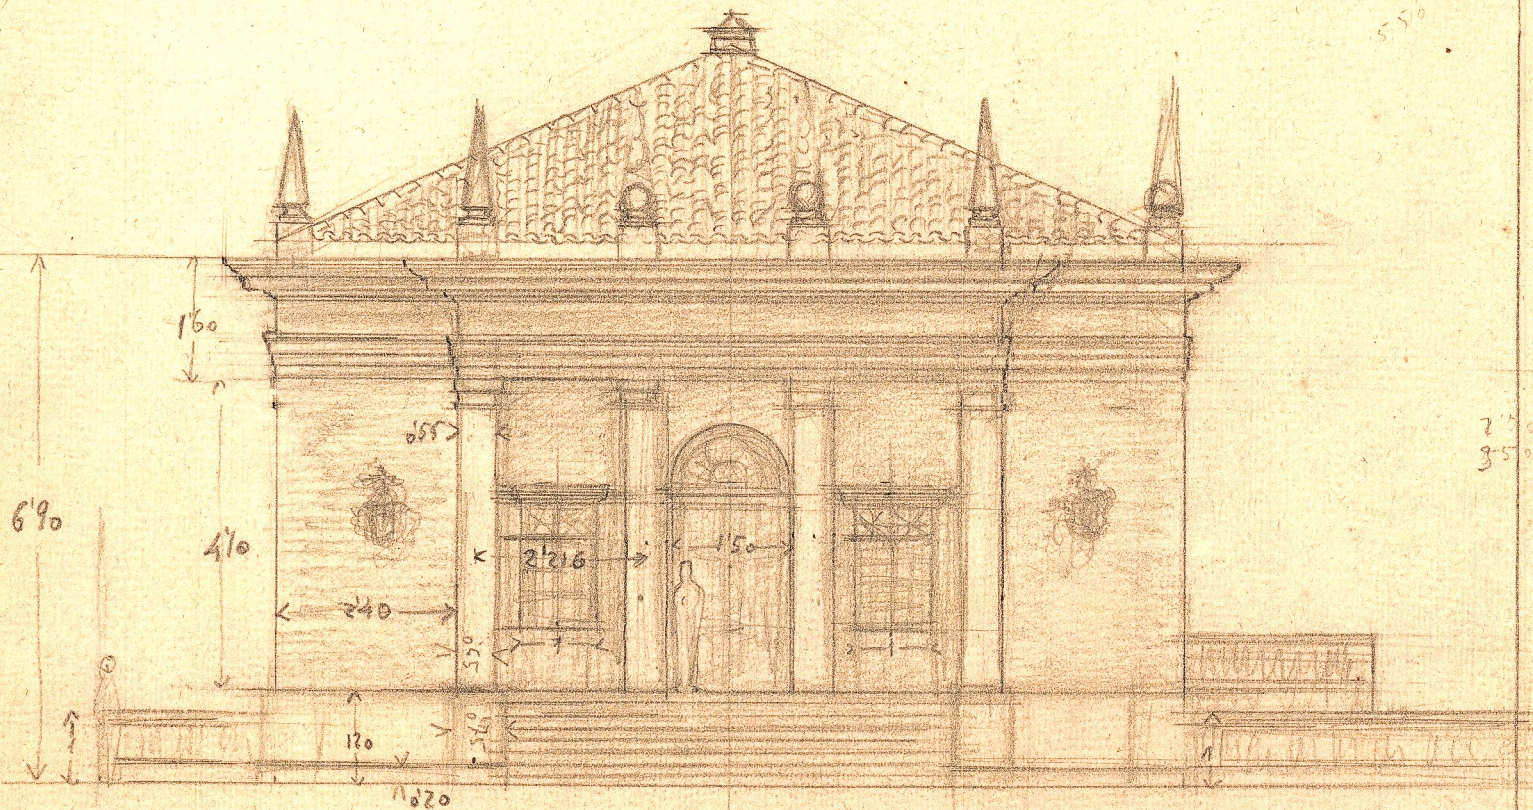

SCALA 1:100

FACCIATA OESTE (PRINCIPAL)