


40

2540

127


258
129

2

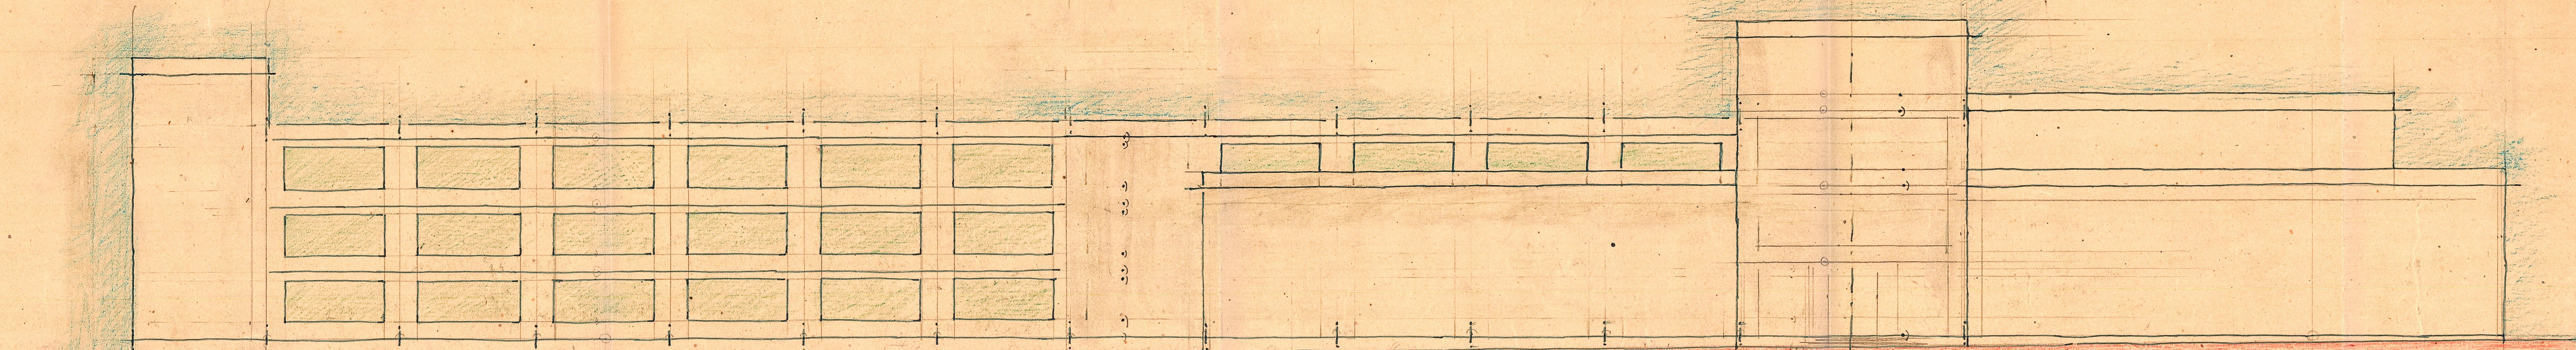

FACHADA NORTE

1340
620

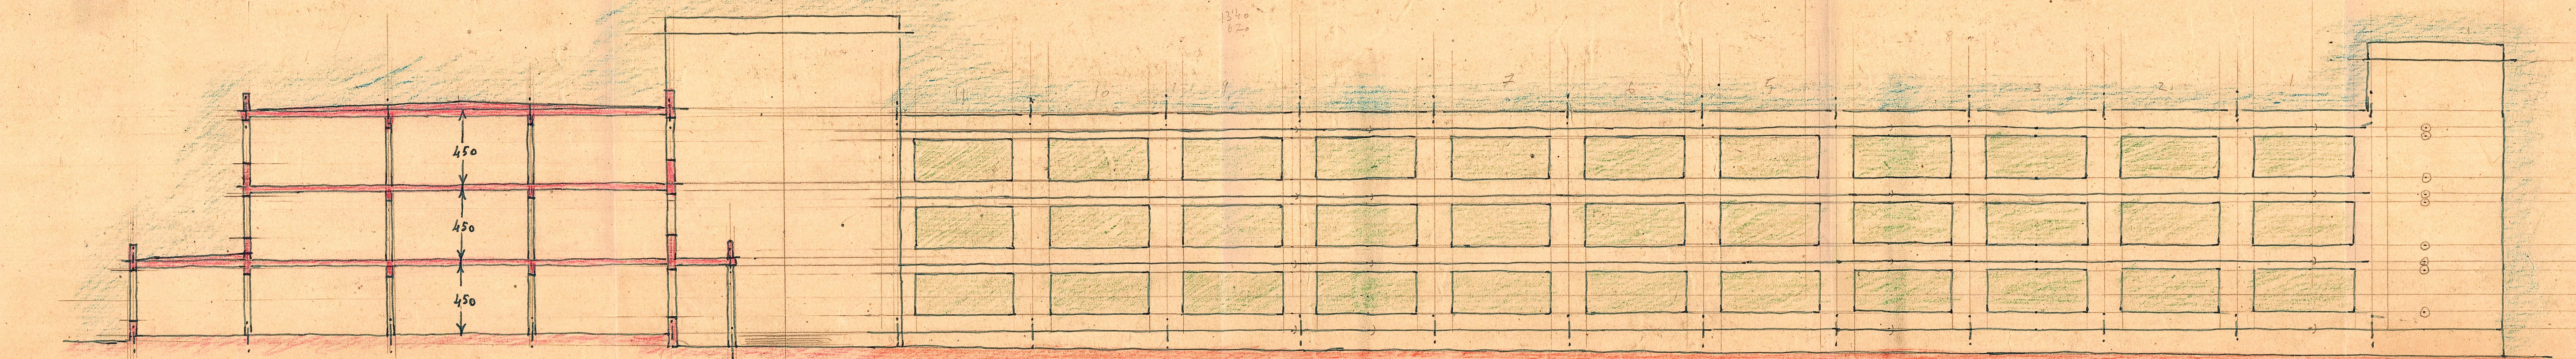

FACHADA SUR