



F R E N T E

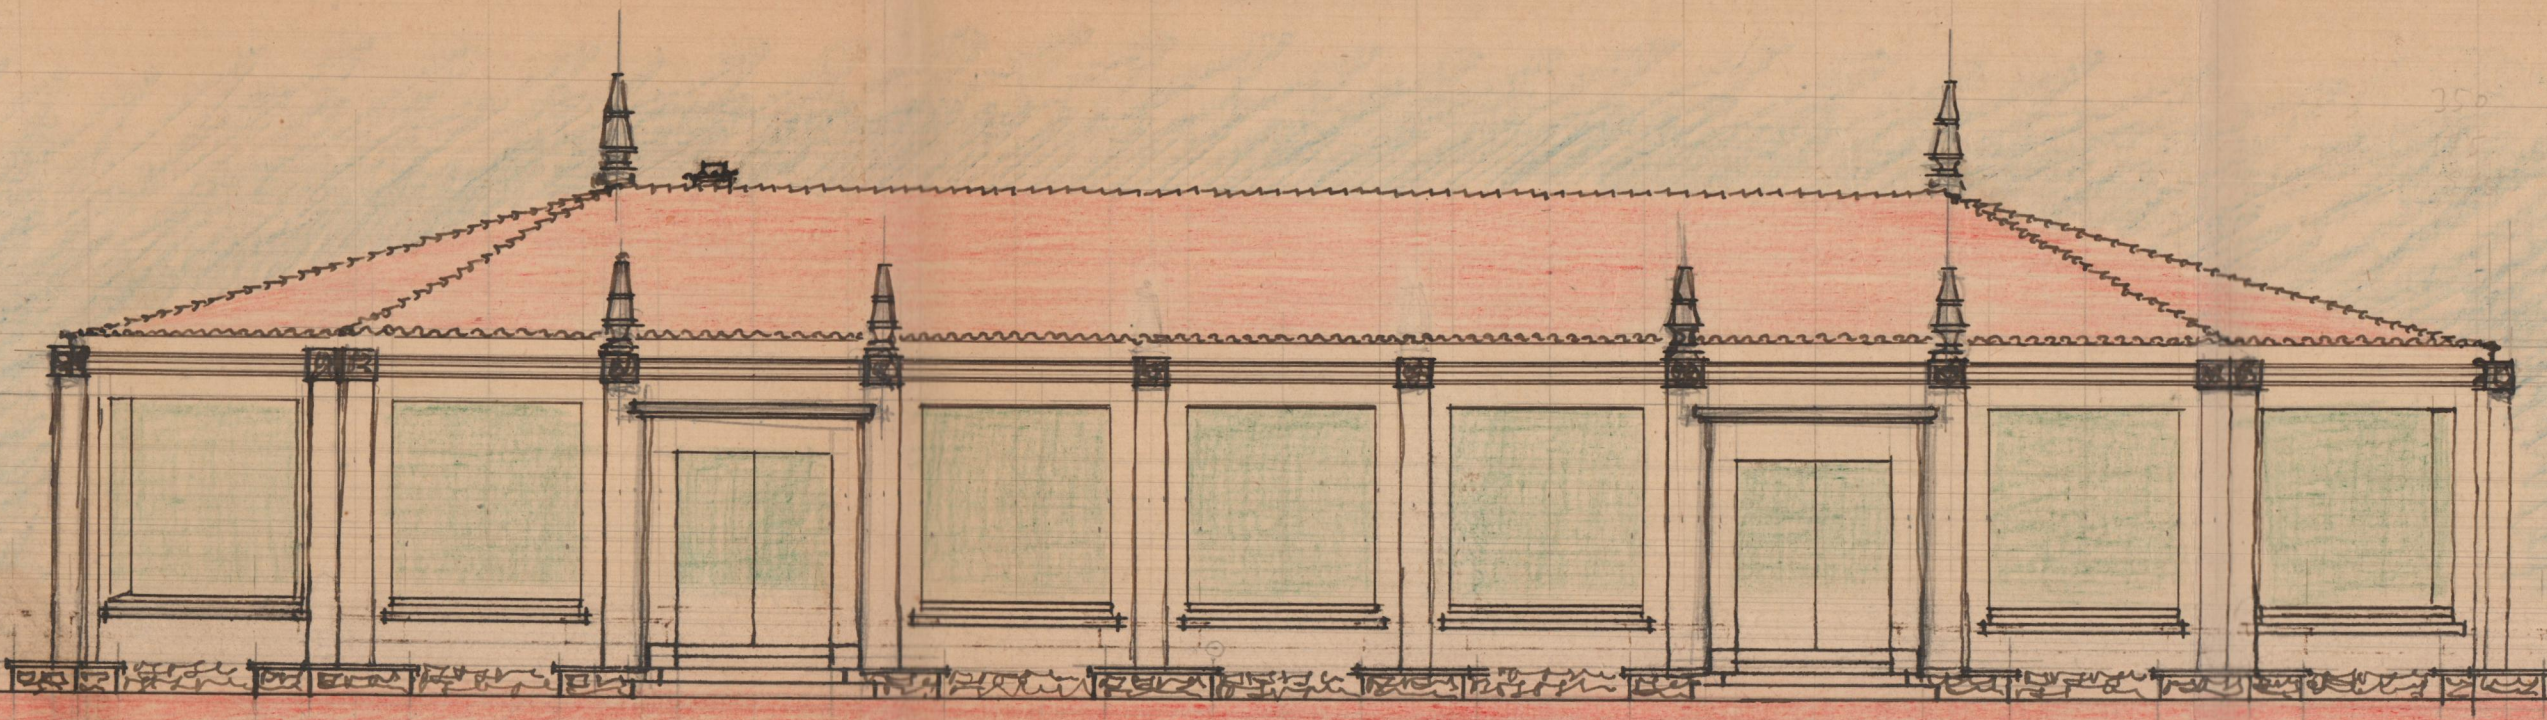

P L A N T A . A L T A

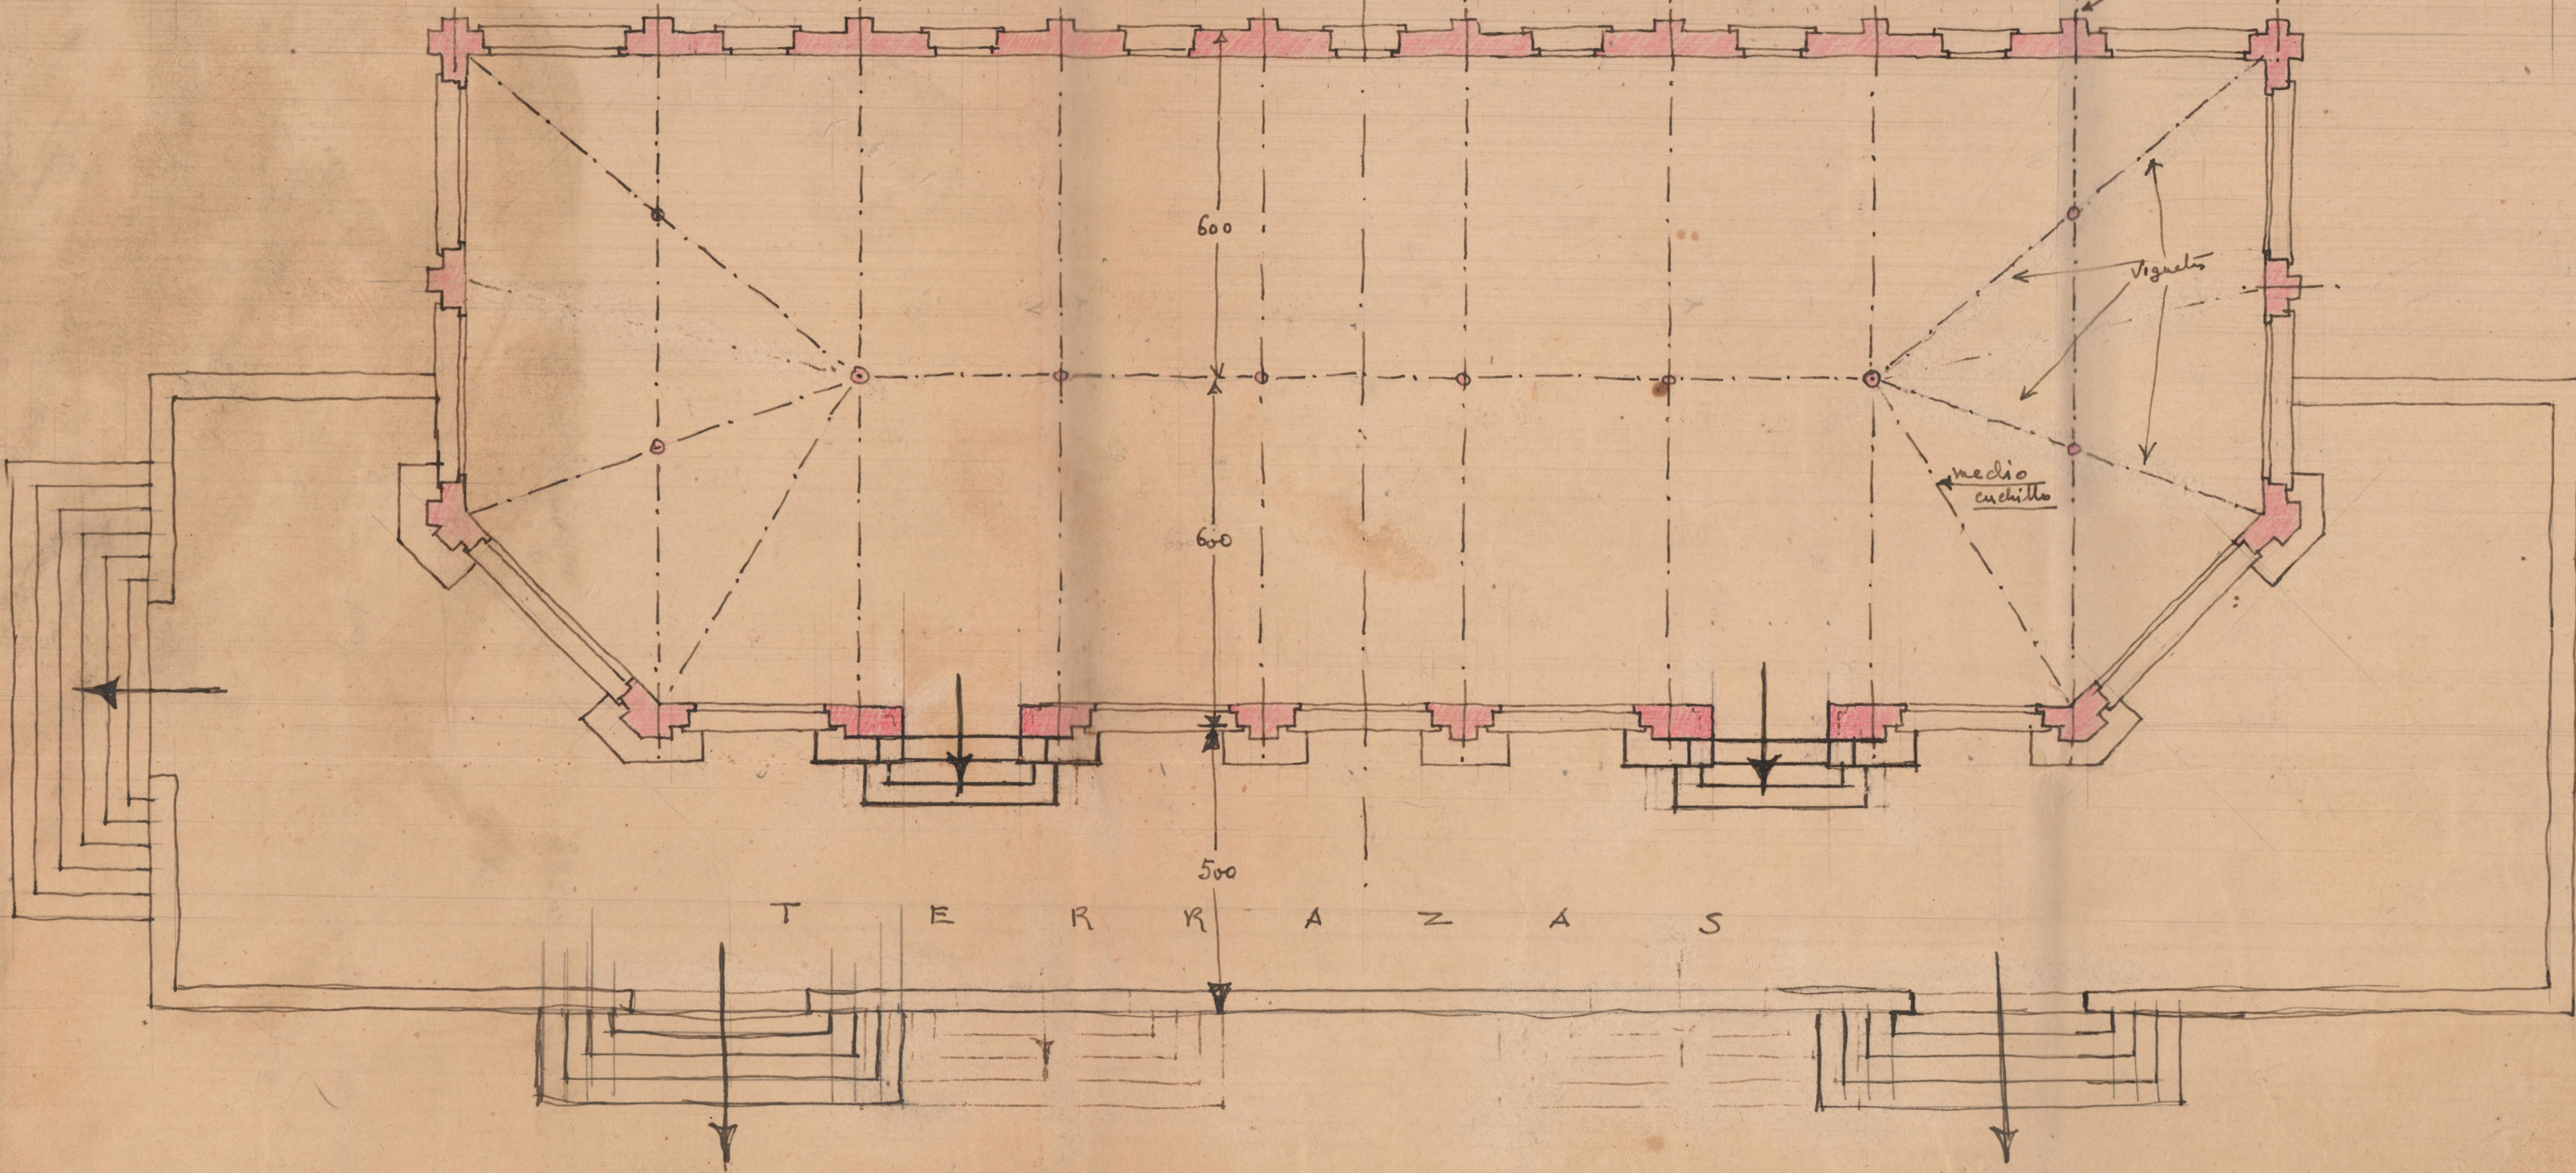

S E C C I O N  
T R A N S V E R S A L

