



16
7
112 m²

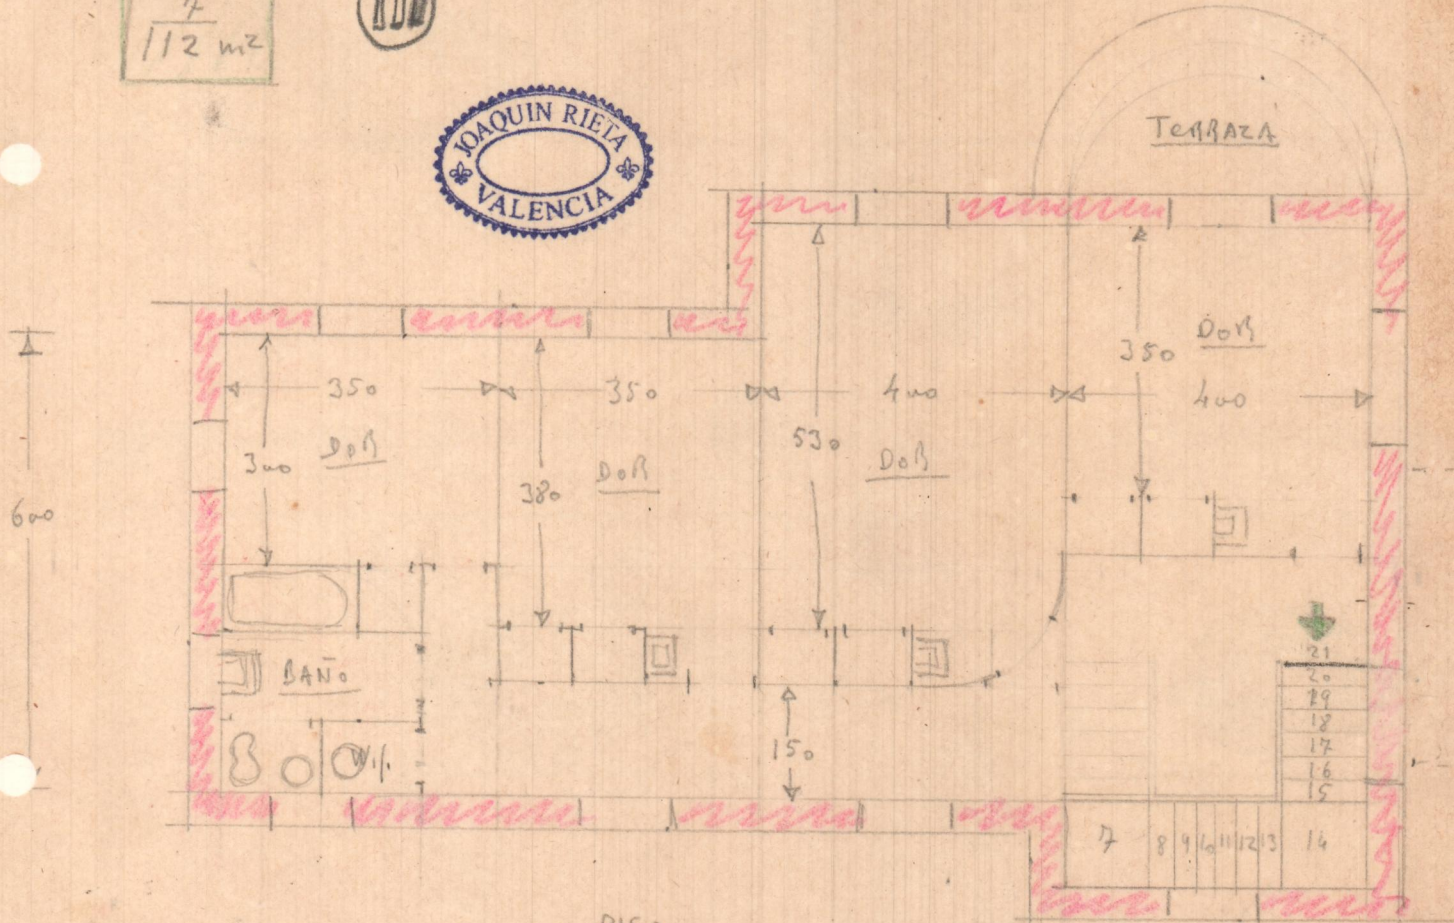

PISO
ALTO - E. 1:100

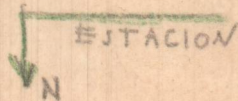



050

1 metro

3 mts. corrido

