


PLANTA BAJA  
E. 1100

193352

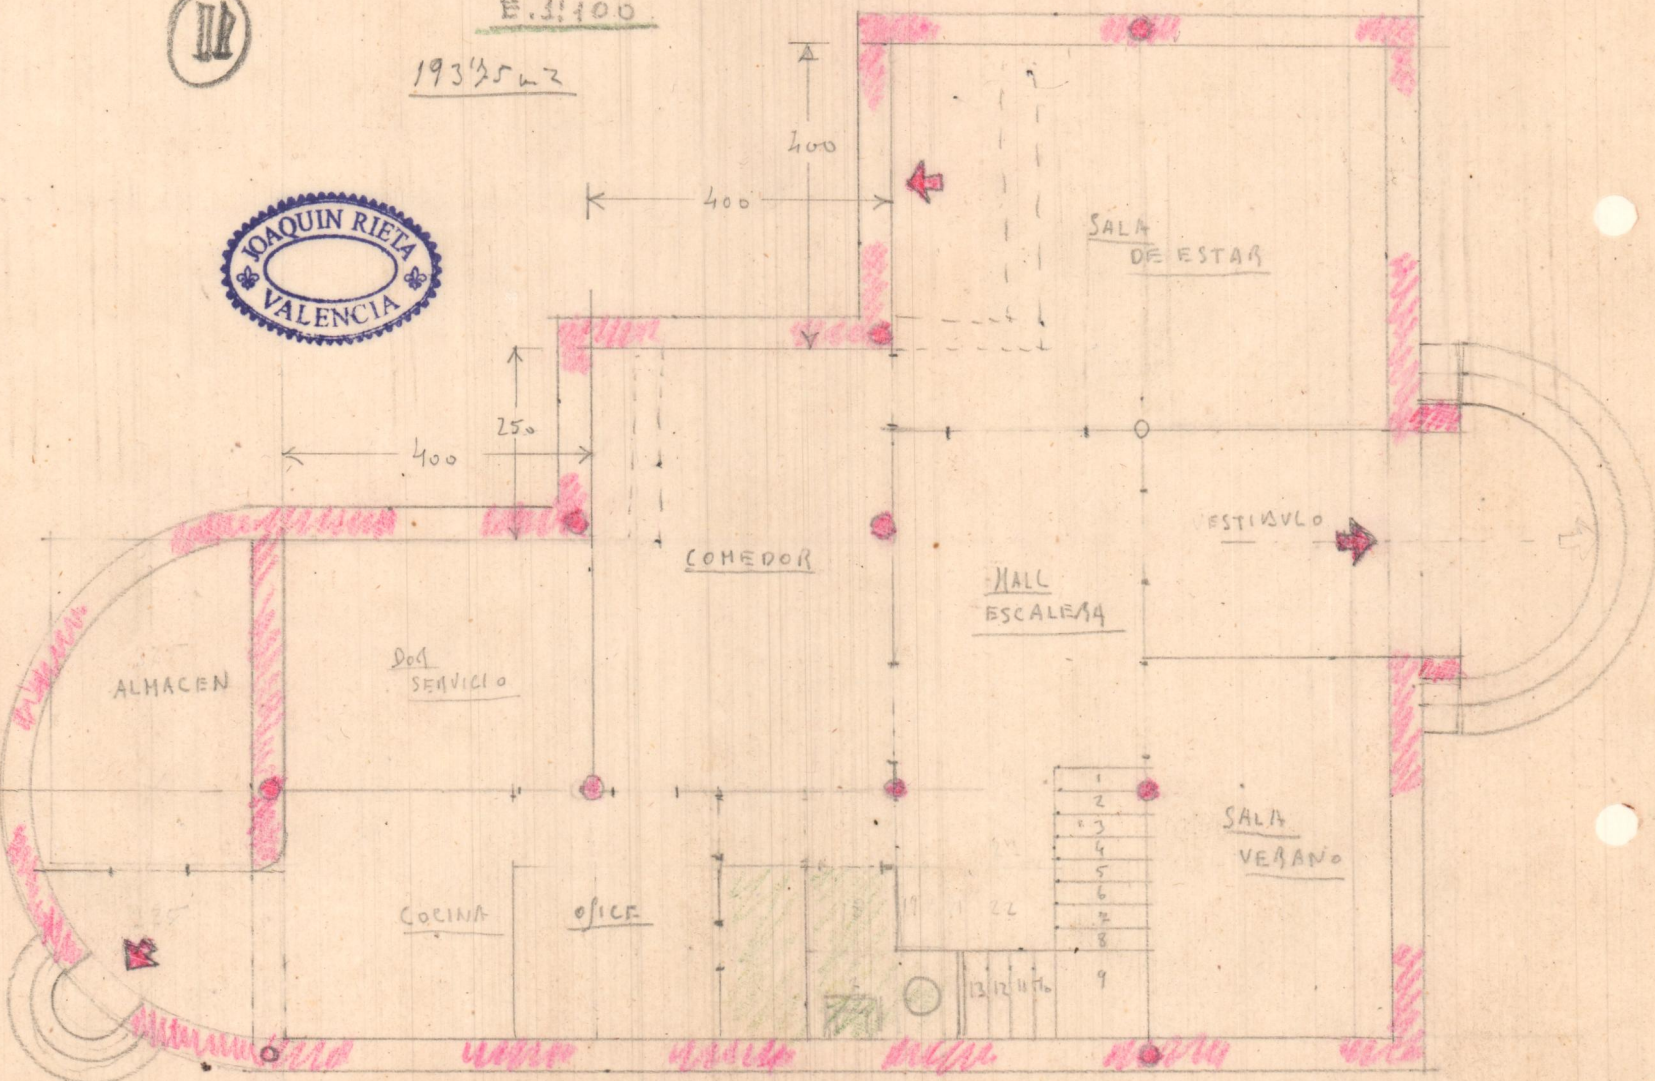

650



400

400

SALA DE ESTAR

250

400

COMEDOR

ESTIVULO

HALL ESCALERA

ALMACEN

DOP SERVICIO

COCINA

OFICE

SALA VERANO

- 1
- 2
- 3
- 4
- 5
- 6
- 7
- 8
- 9

13 12 11 10 9





PISO ALTO

E. 1:100


185'00 m



TERRAZA

SALIDA

TERRAZA

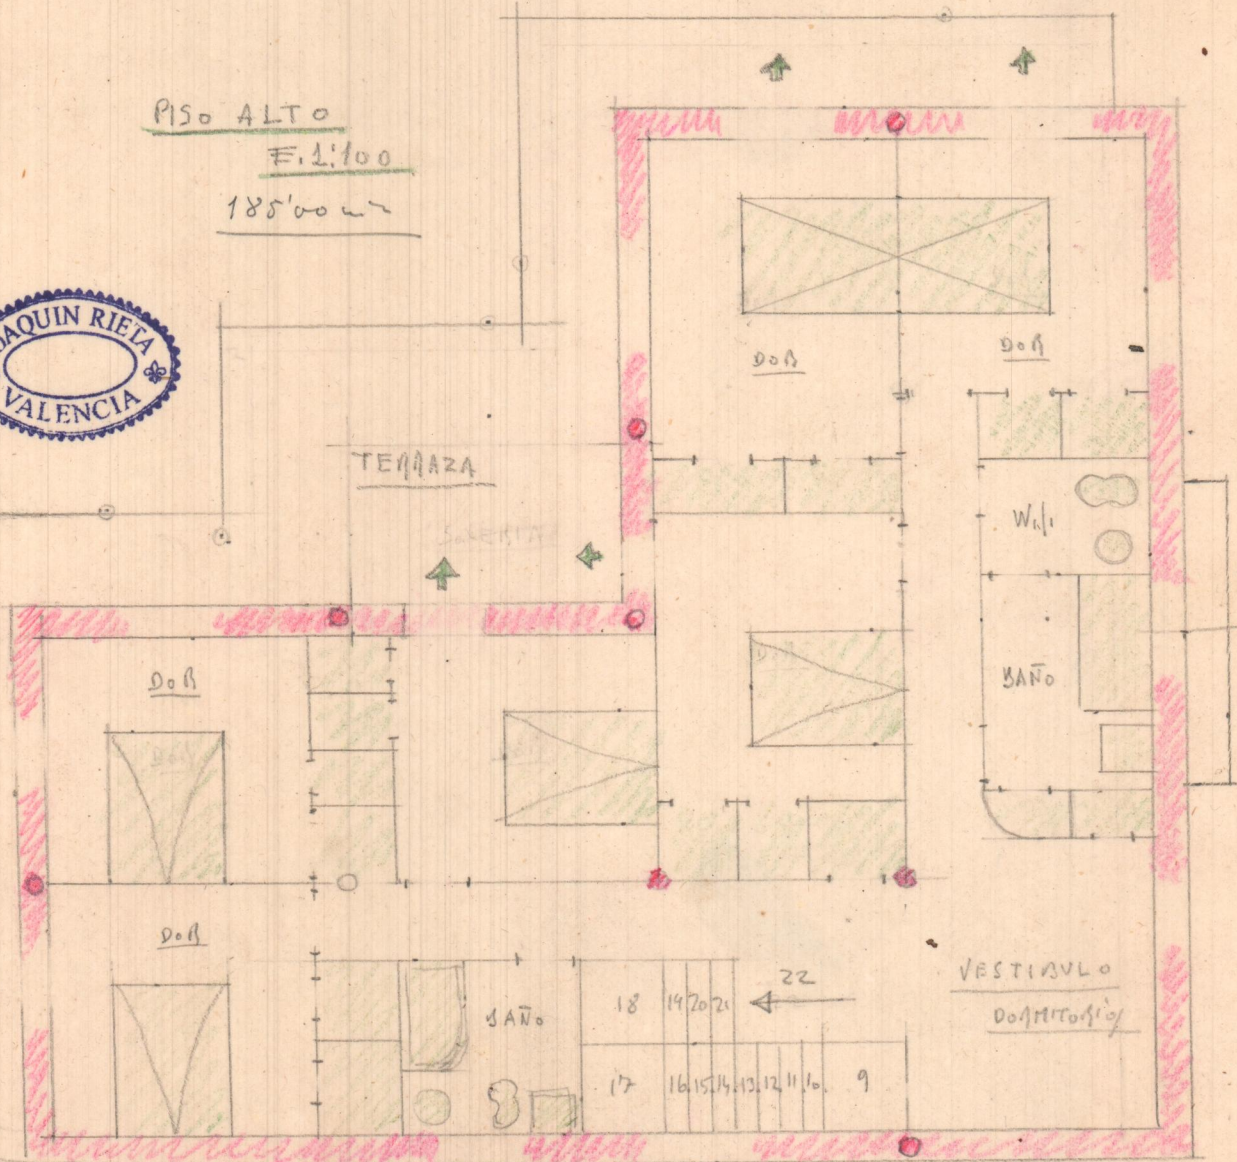

VESTIBULO

D.O.MITADIA

18 19 20 21 ← 22  
17 16 15 14 13 12 11 10 9