



Cechno 3/20

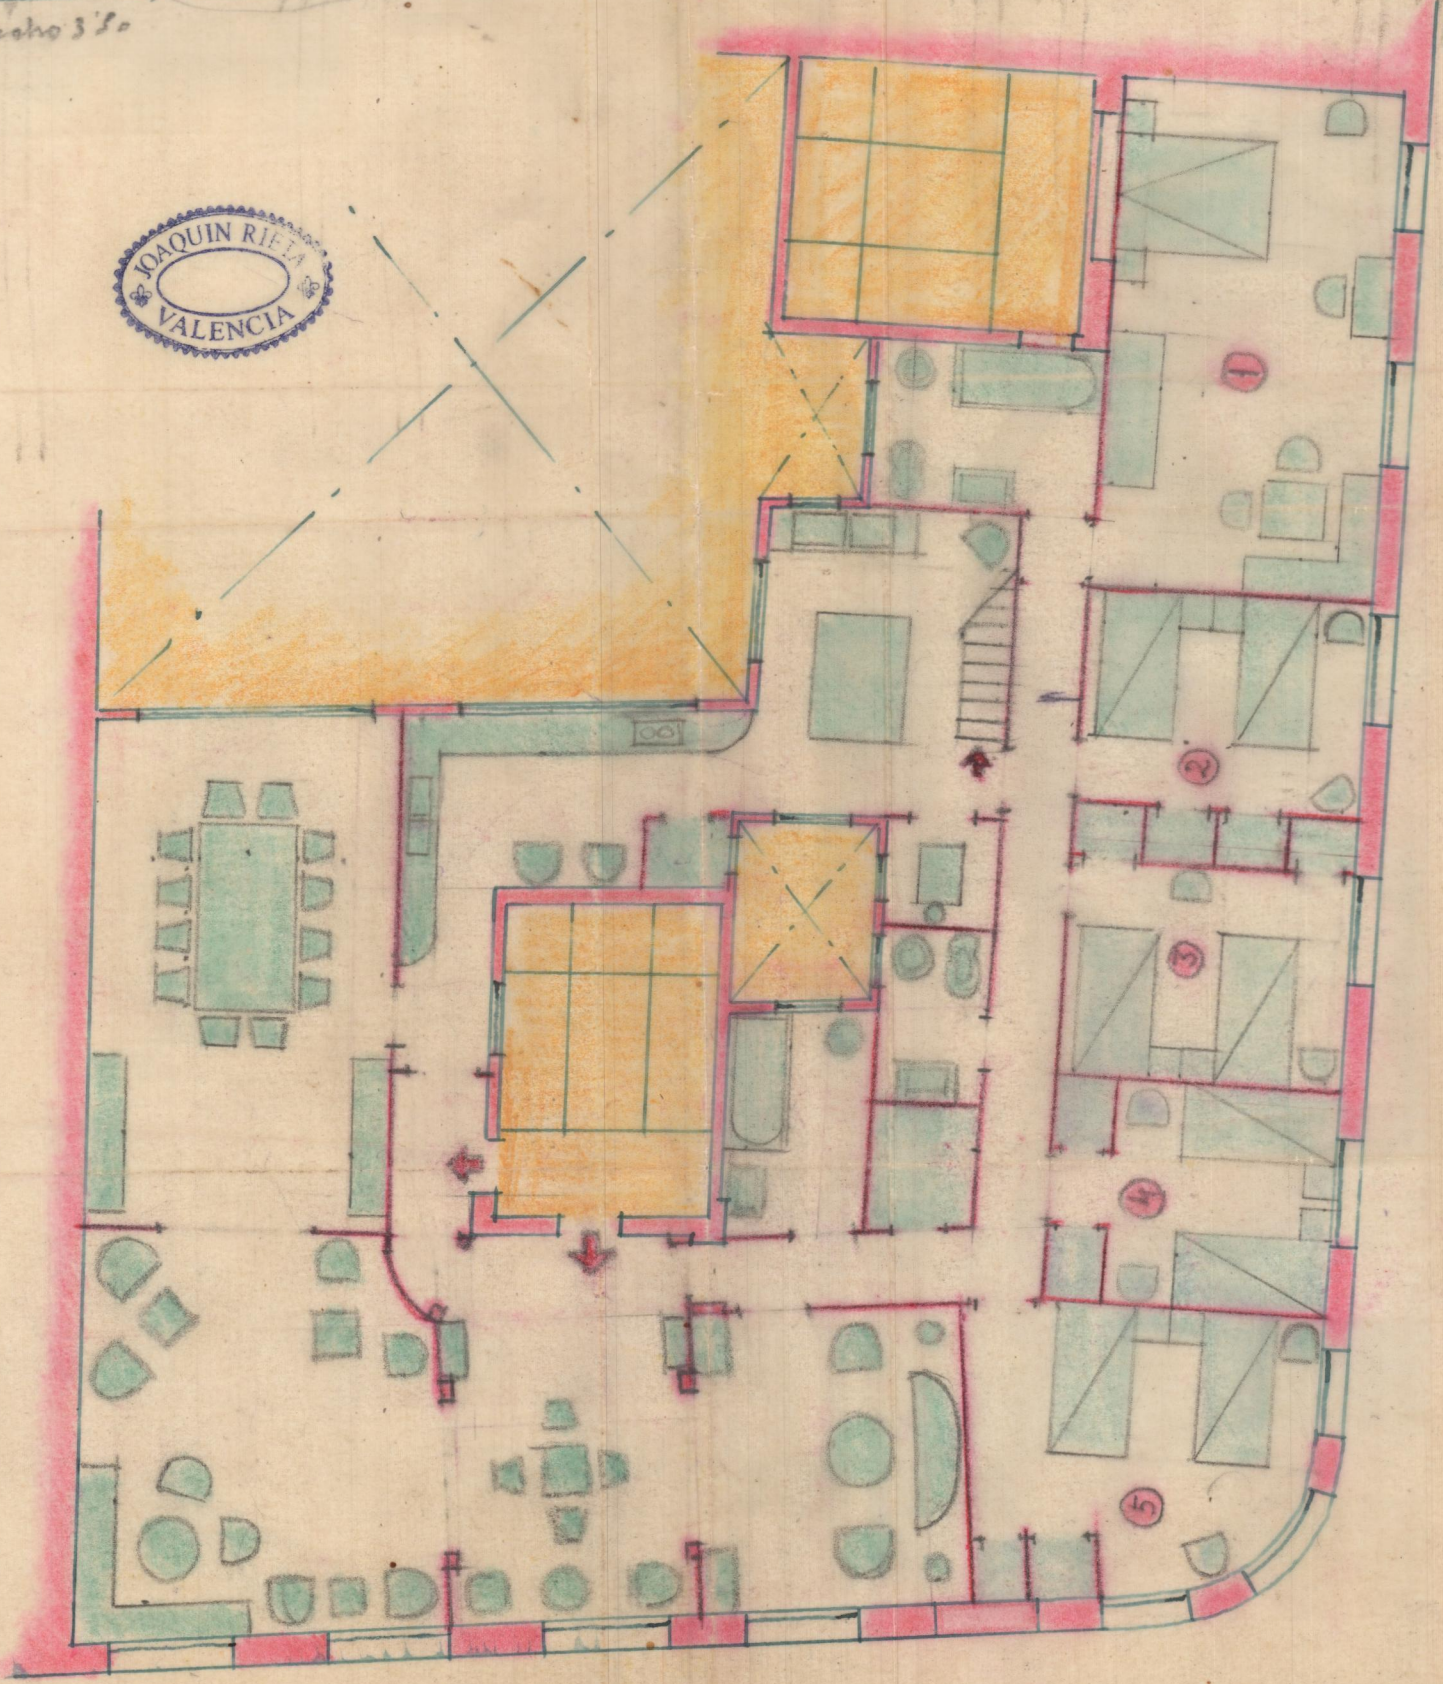

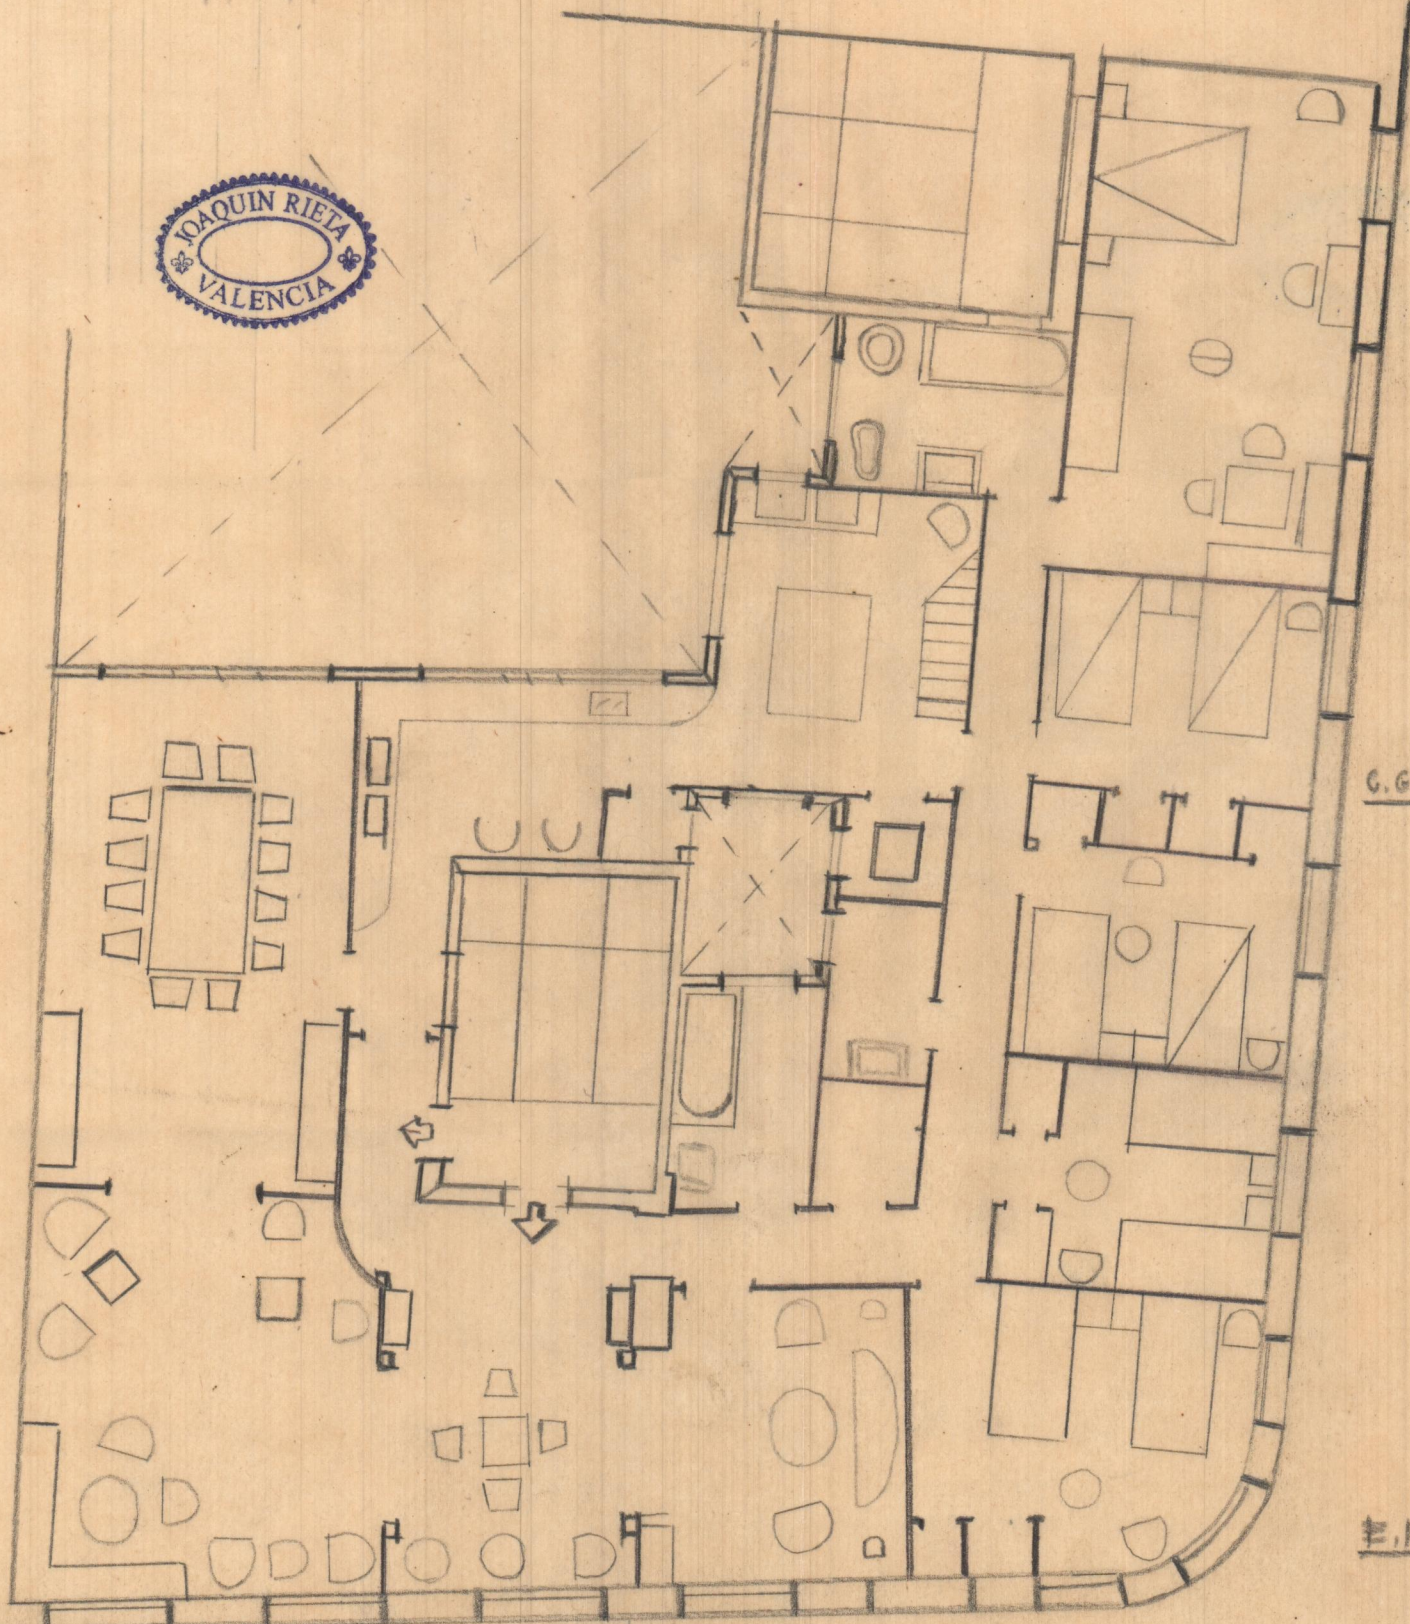

C. GRACIA

E. 1:100

C. LINTERNA