


26 Habitaciones y 13 Baños

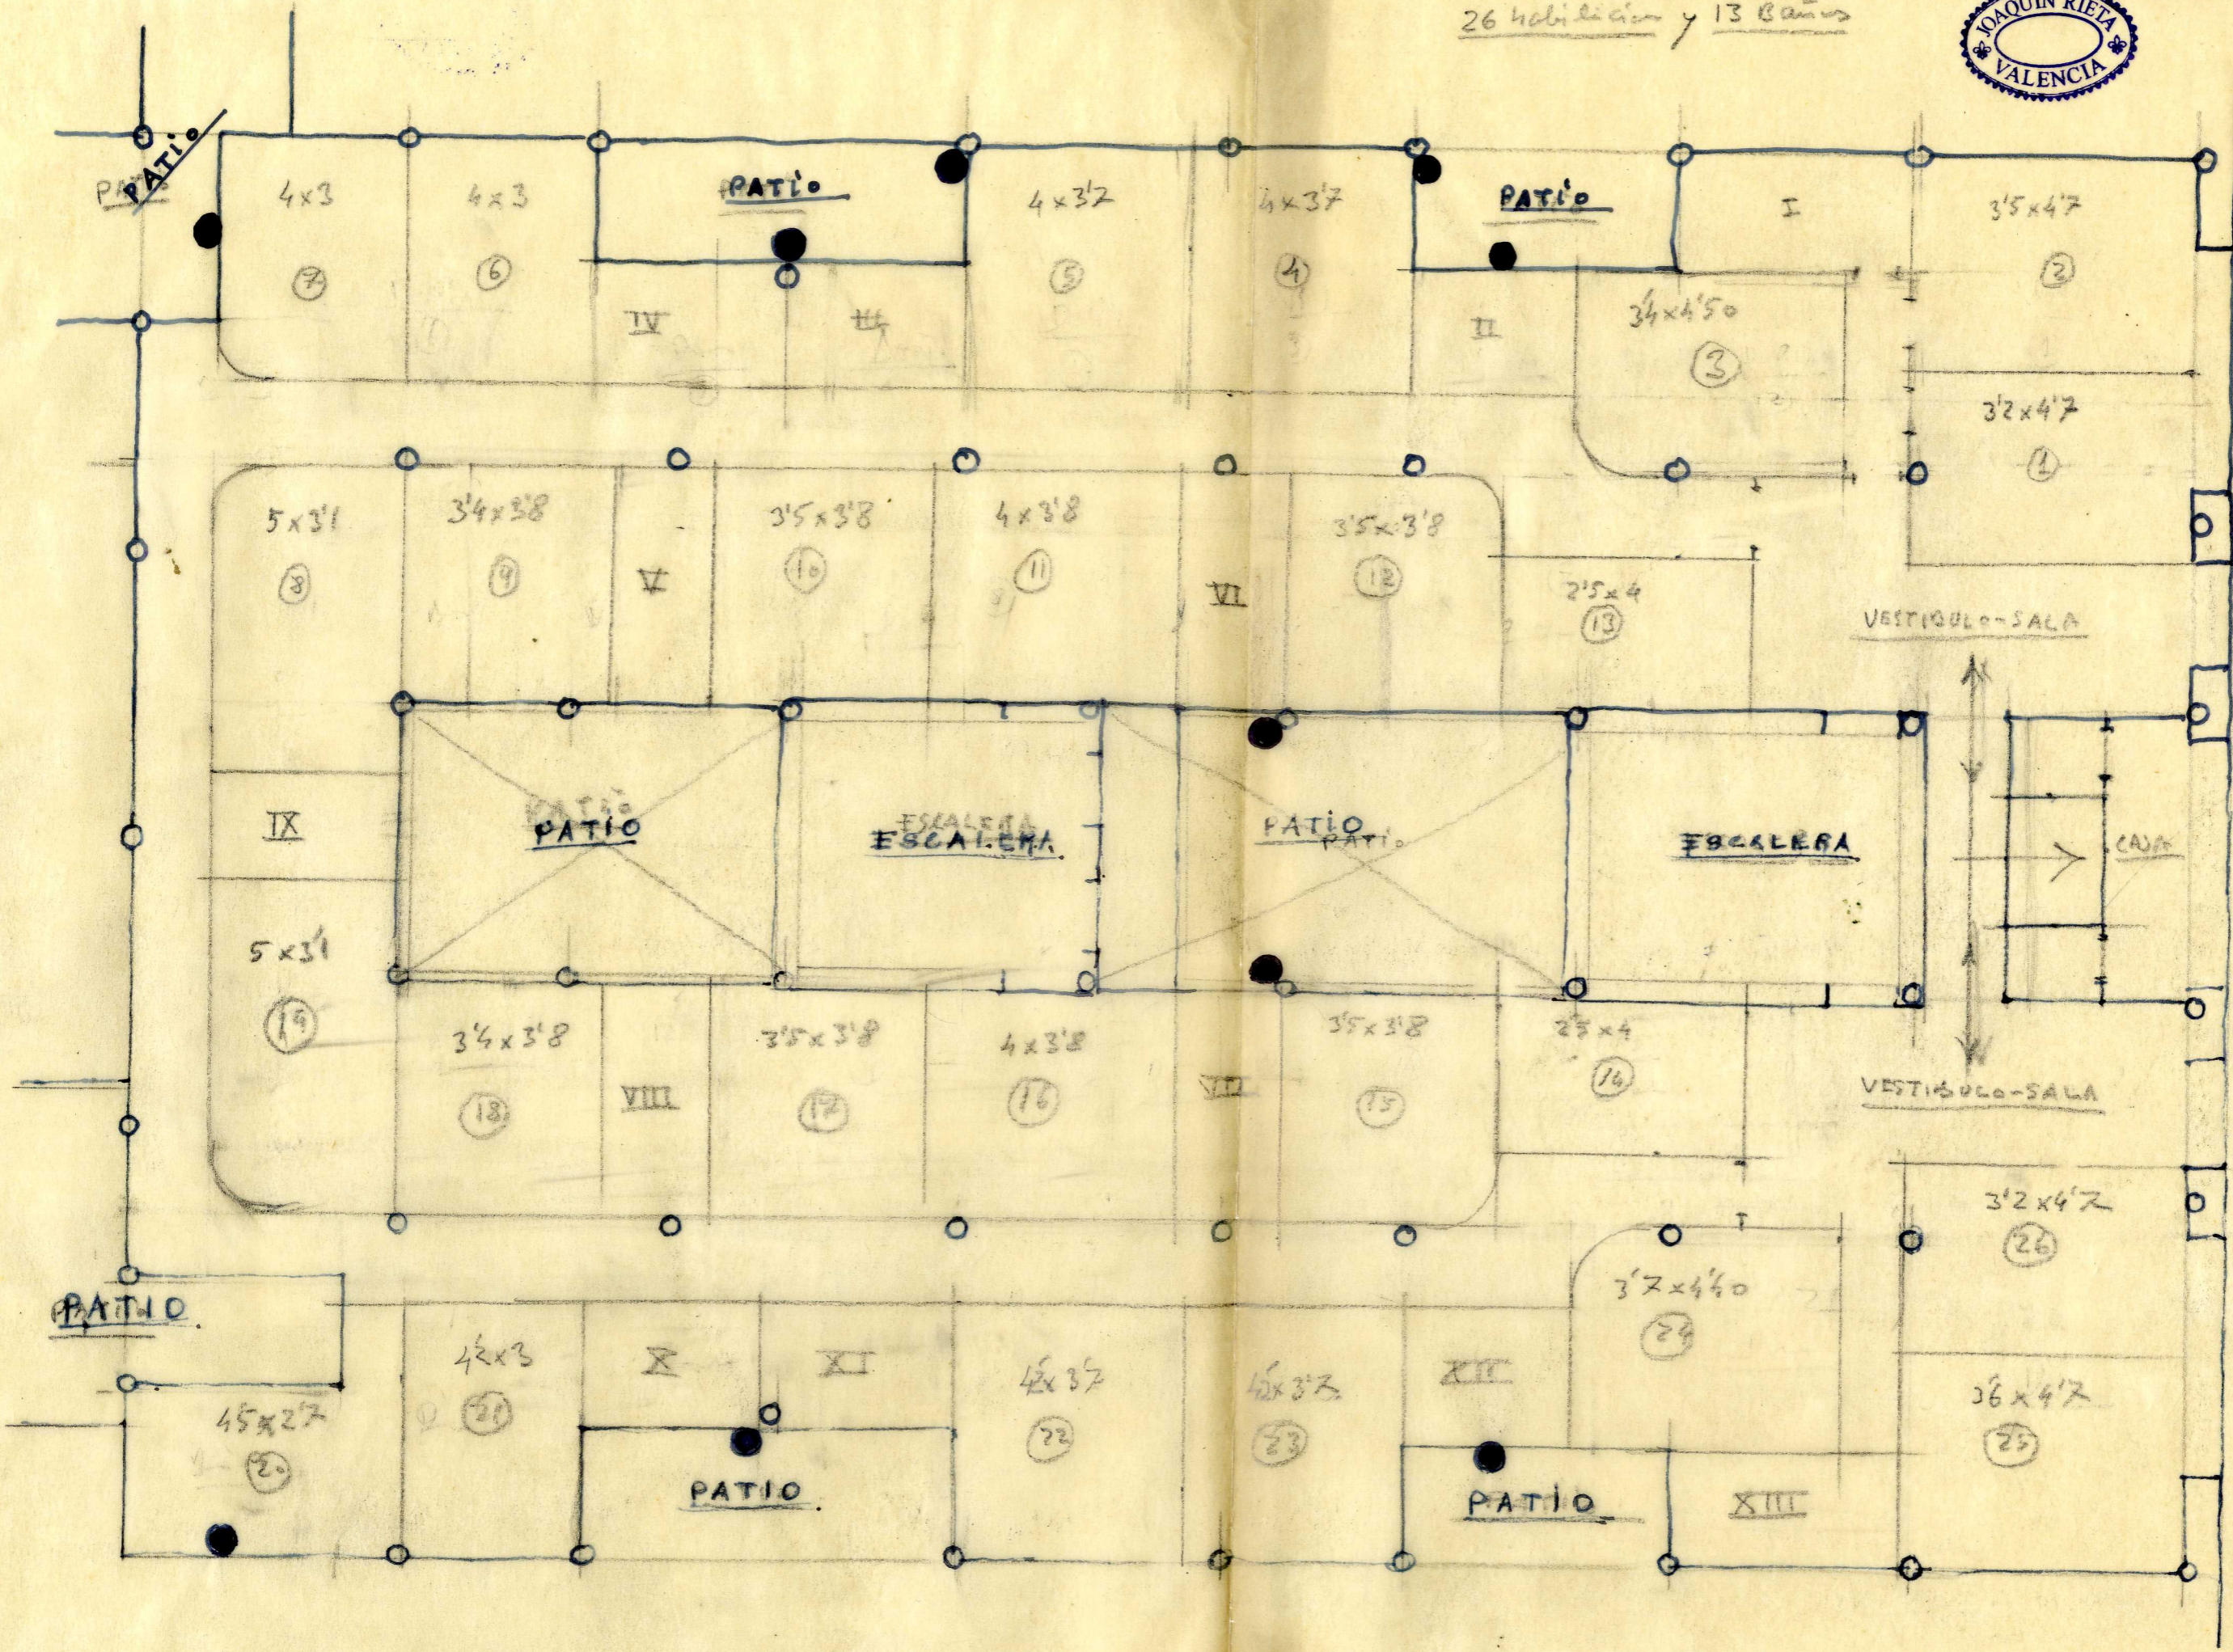

4x3

4x3

PATIO

4x3 1/2

4x3 1/2

PATIO

I

3'5x4'7

7

6

5

4

2

IV

III

II

3 1/4 x 4'50

3

3'2x4'7

1

5x3'1

3'4x3'8

3'5x3'8

4x3'8

3'5x3'8

2'5x4

VESTIBULO-SALA

8

9

10

11

12

13

IX

PATIO

ESCALERA ESCALERA

PATIO PATIO

ESCALERA

CAJA

5x3'1

3'4x3'8

3'5x3'8

4x3'8

3'5x3'8

2'5x4

VESTIBULO-SALA

19

18

17

16

15

14

VIII

VII

PATIO

4'2x3

X

XI

4'2x3 1/2

4'2x3 1/2

XII

3'2x4'7

3'2x4'7

4'5x2'7

21

22

23

3'6x4'7

25

PATIO

PATIO


XIII

20

24

920
455

1260
630

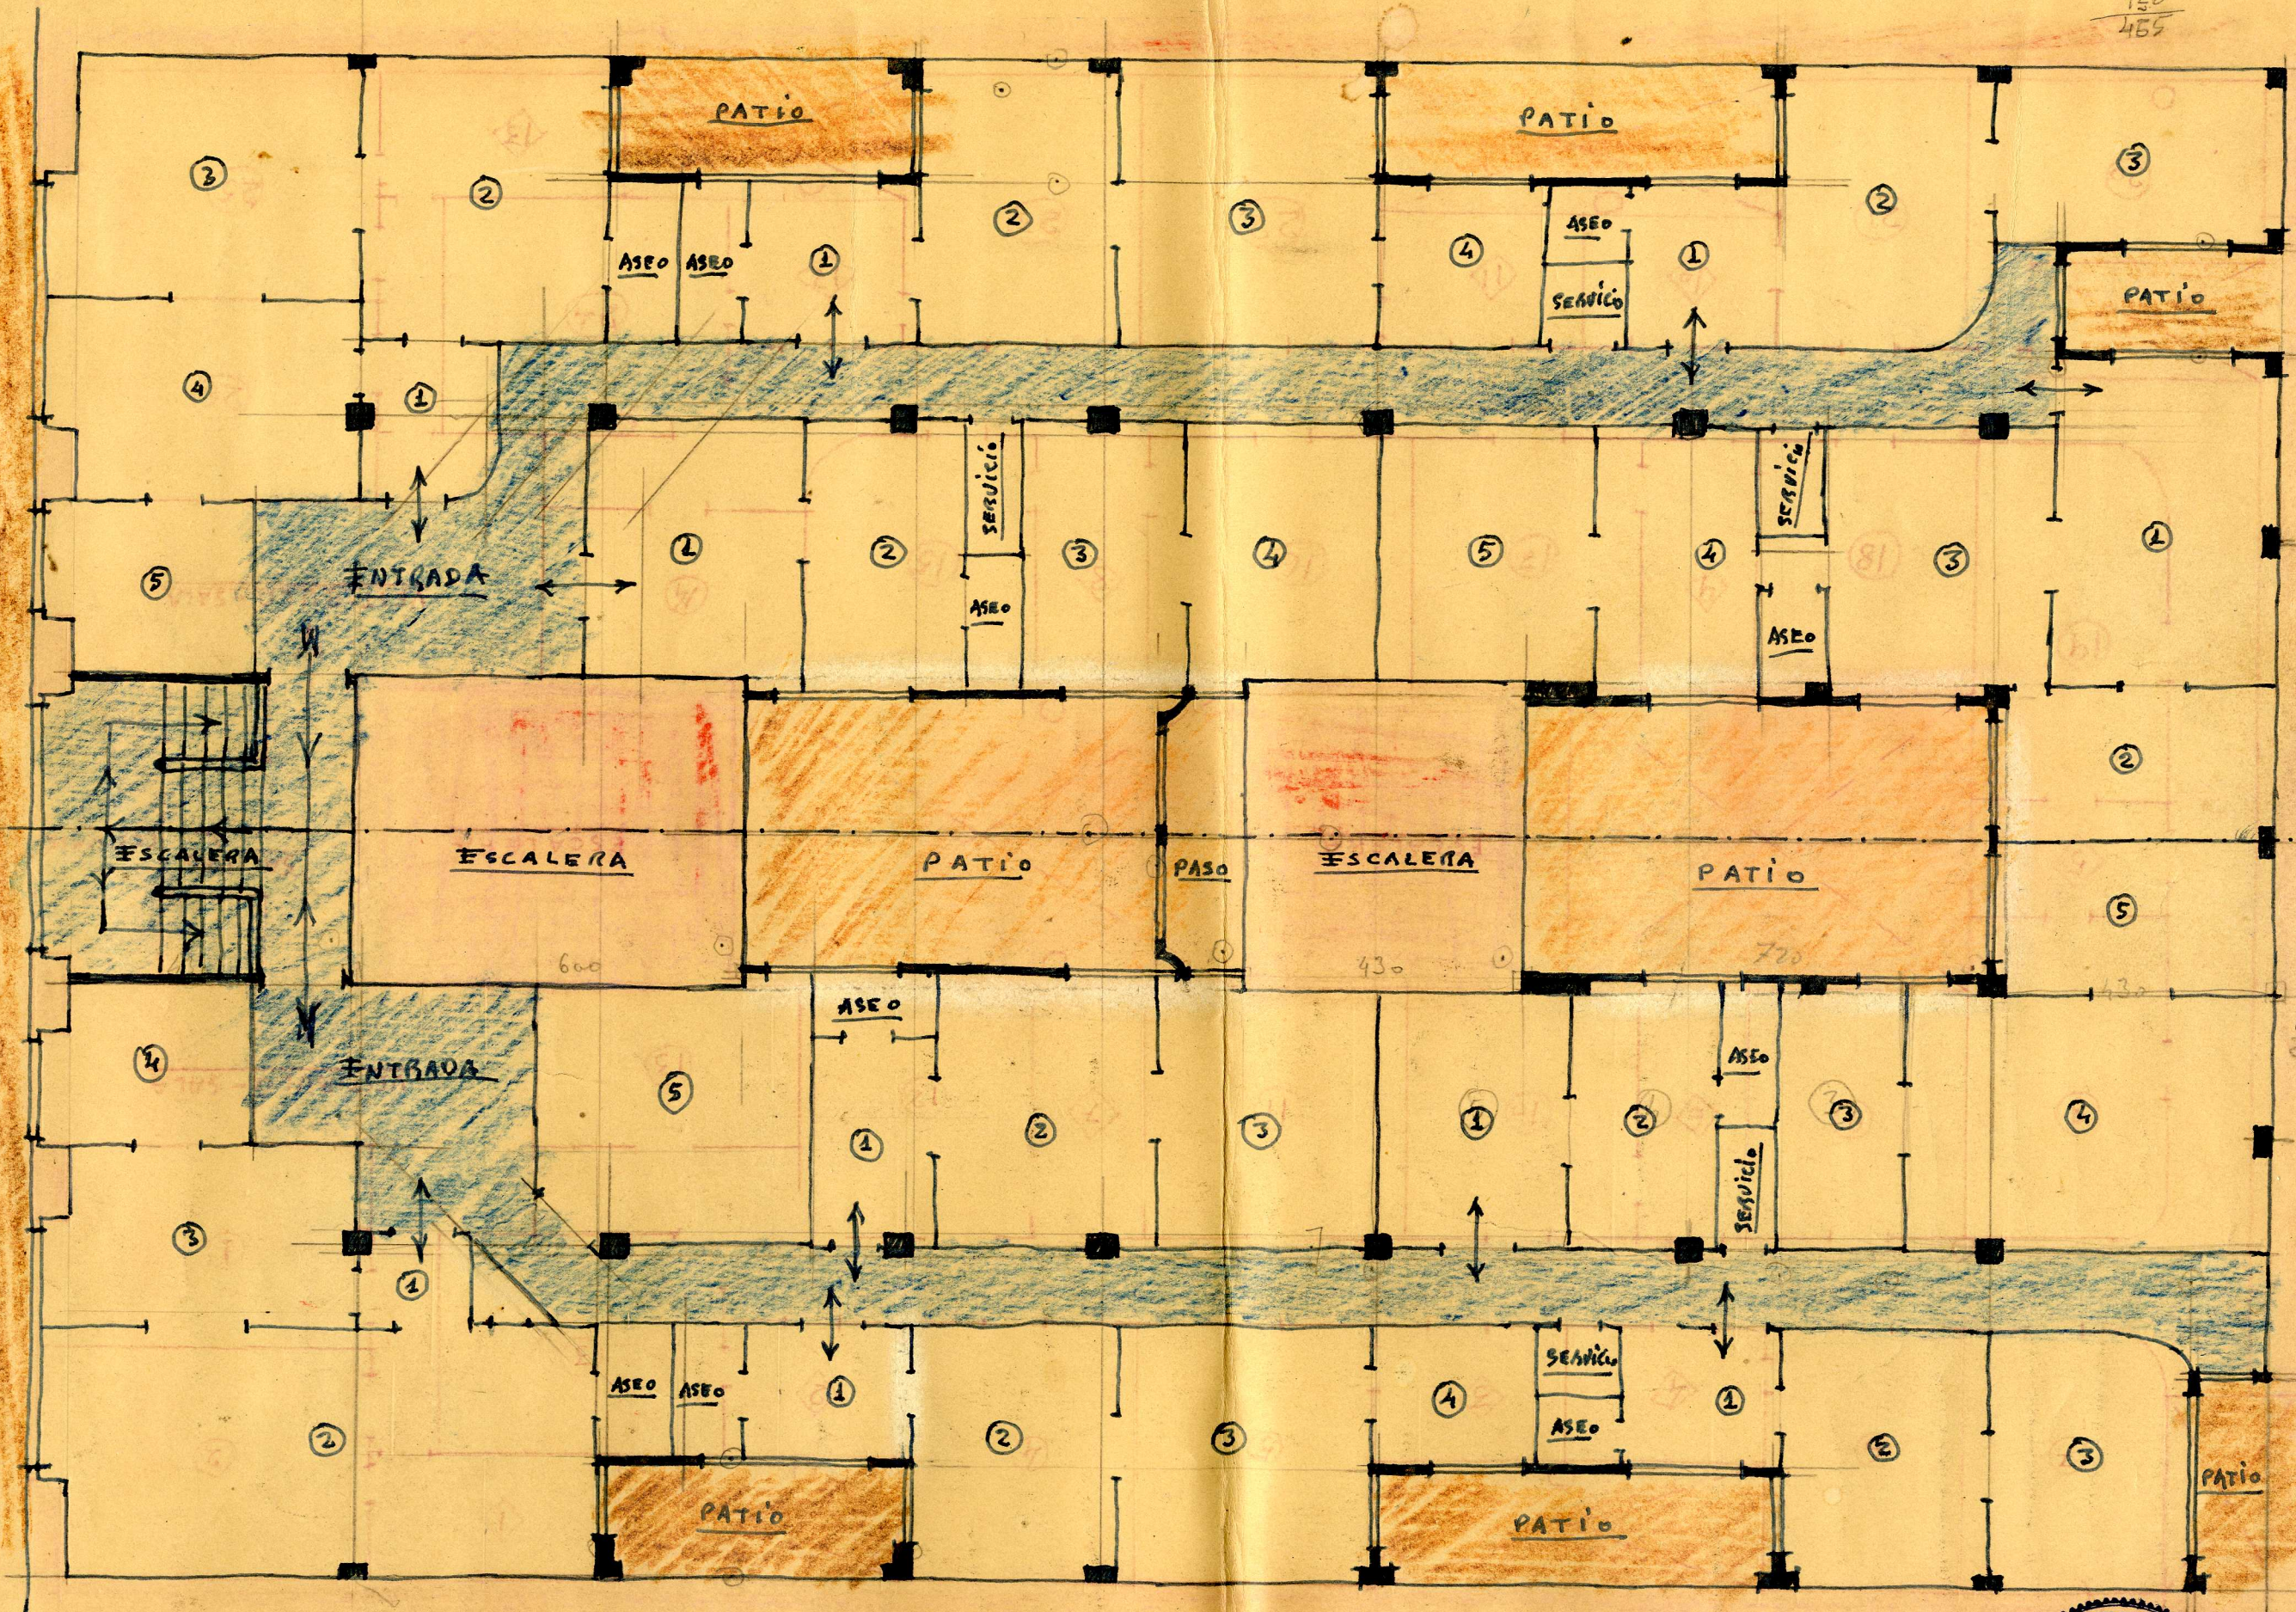

48
96

1540
720

104
58

78
39

58
29

32
185

92
46

36
78

92
46

1910
955

97
485

163
815



1001-1

6- habilitaciones
5- Casas