



B.

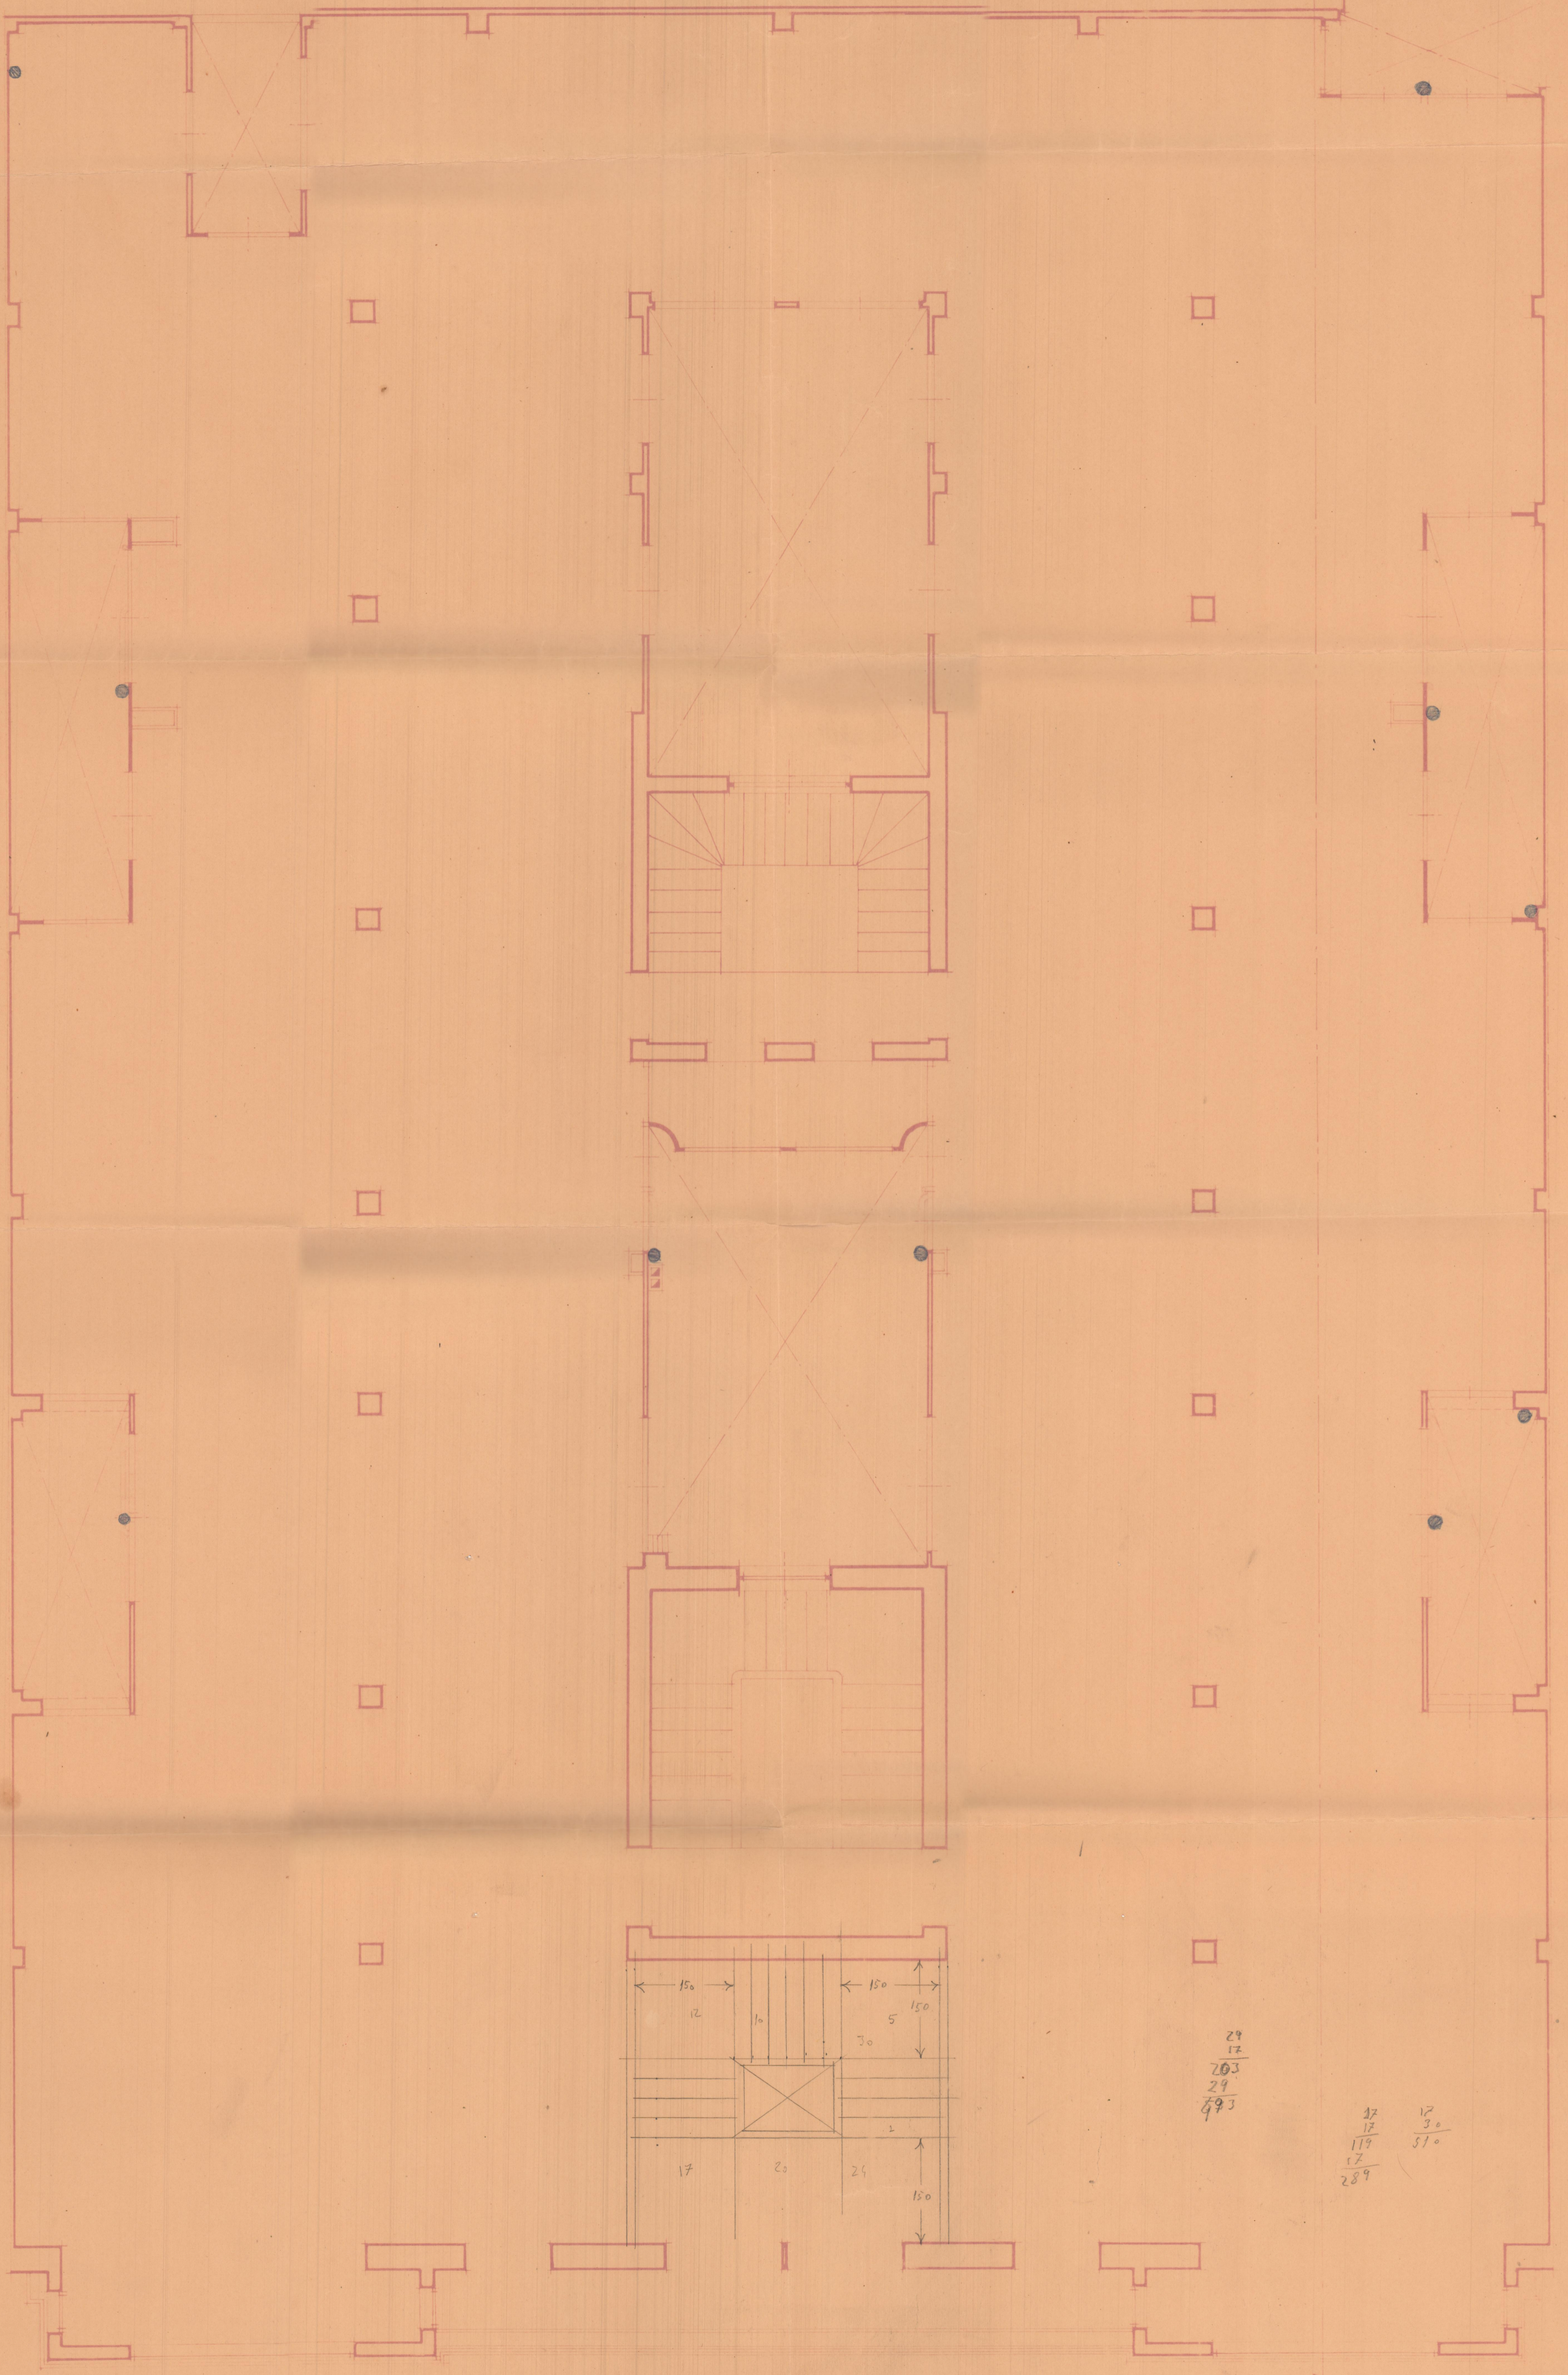

19
9
18

13
52

34
17

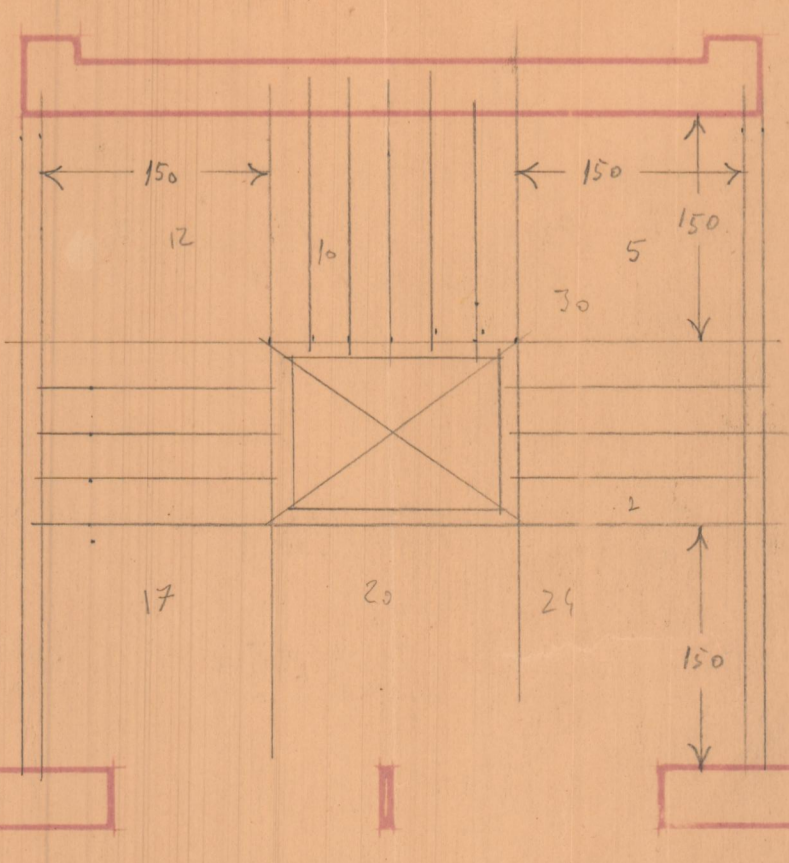

29
17
203
29
493

37
17
179
17
289

12
30
510

Planta

A.