

380
725
350
1075

35
140.00
1.00

320
5
160
50
450
2100



5
320 = 1600
20 = 450
100 = 850
2100

20
1200

240
15
60
315

5
450
350
250
4
145

FACHADA A LA CALLE DE MONPARLER

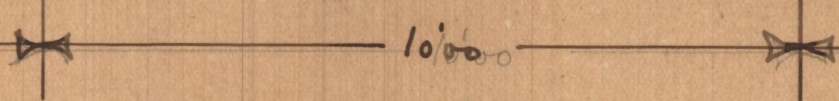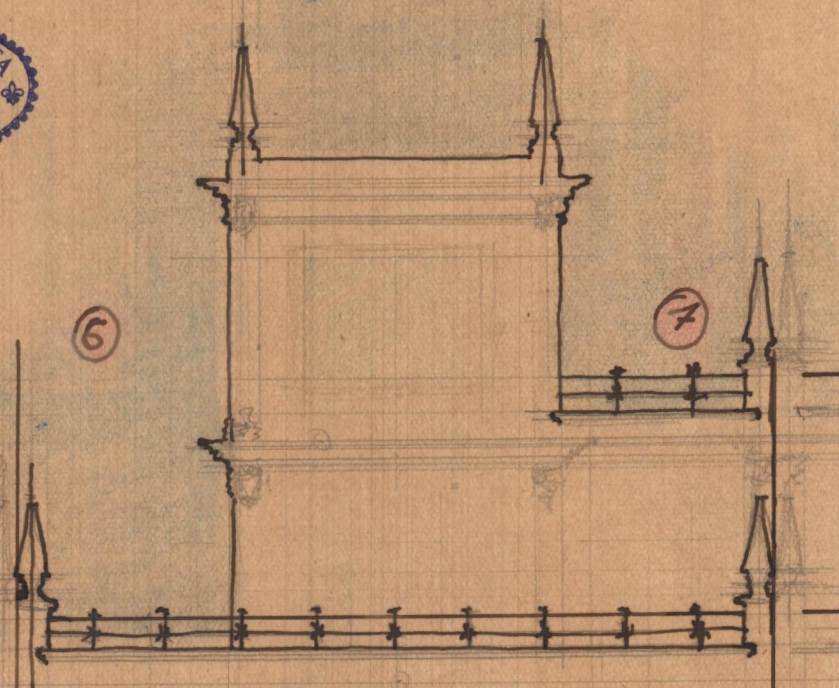



CHAFLAN
FACHADA AL

15

7

8

9

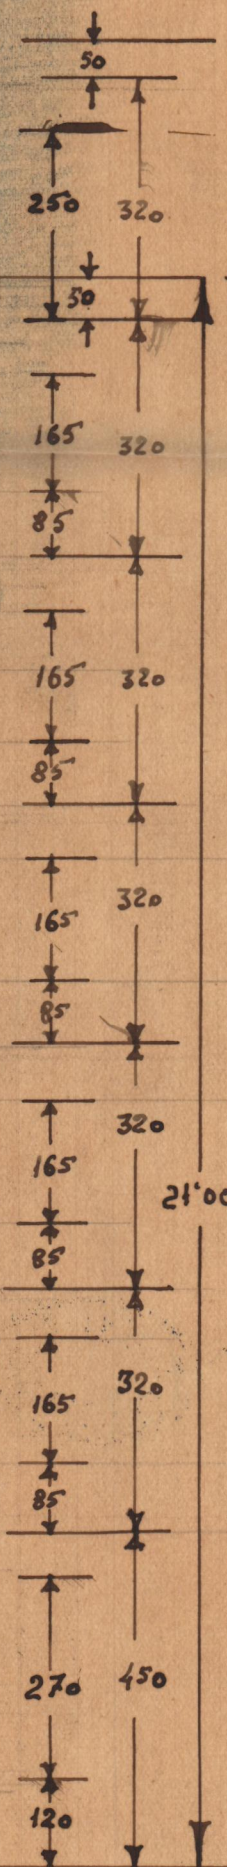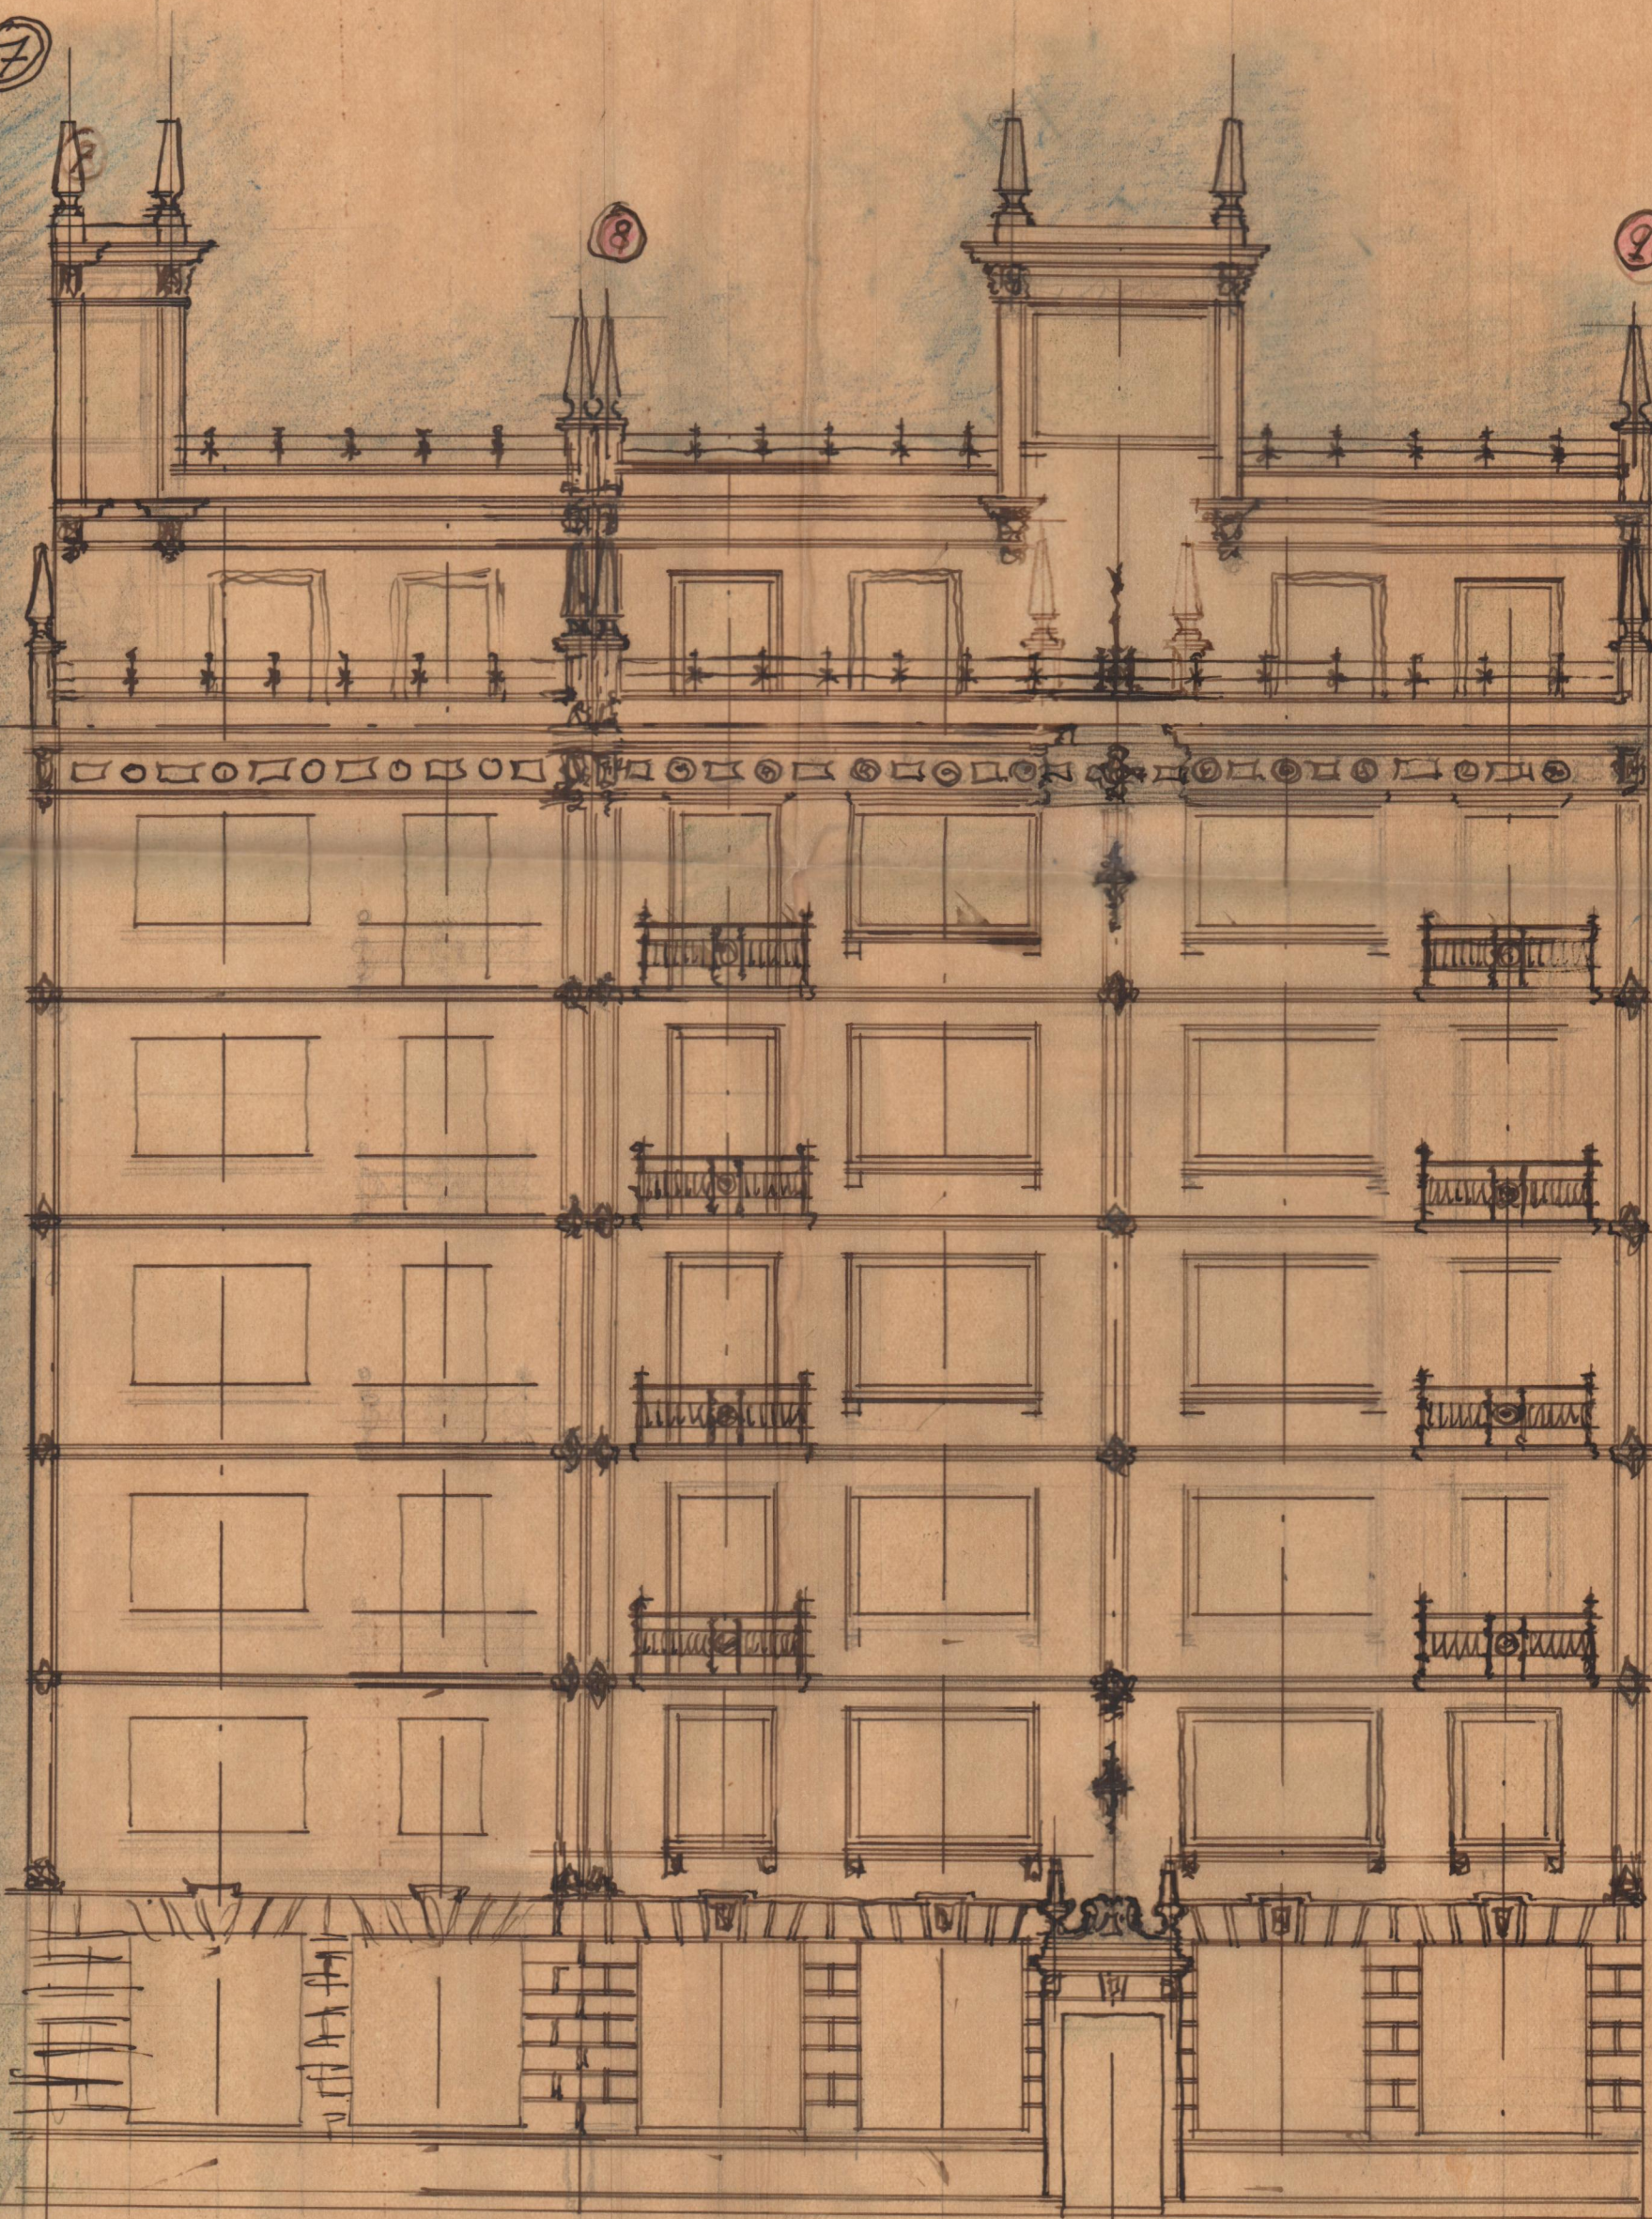

780

240 315

750

1500

1500

FACHADAS A LA CALLE DE JESUS

24
34
27
125