


Et. - 1:200

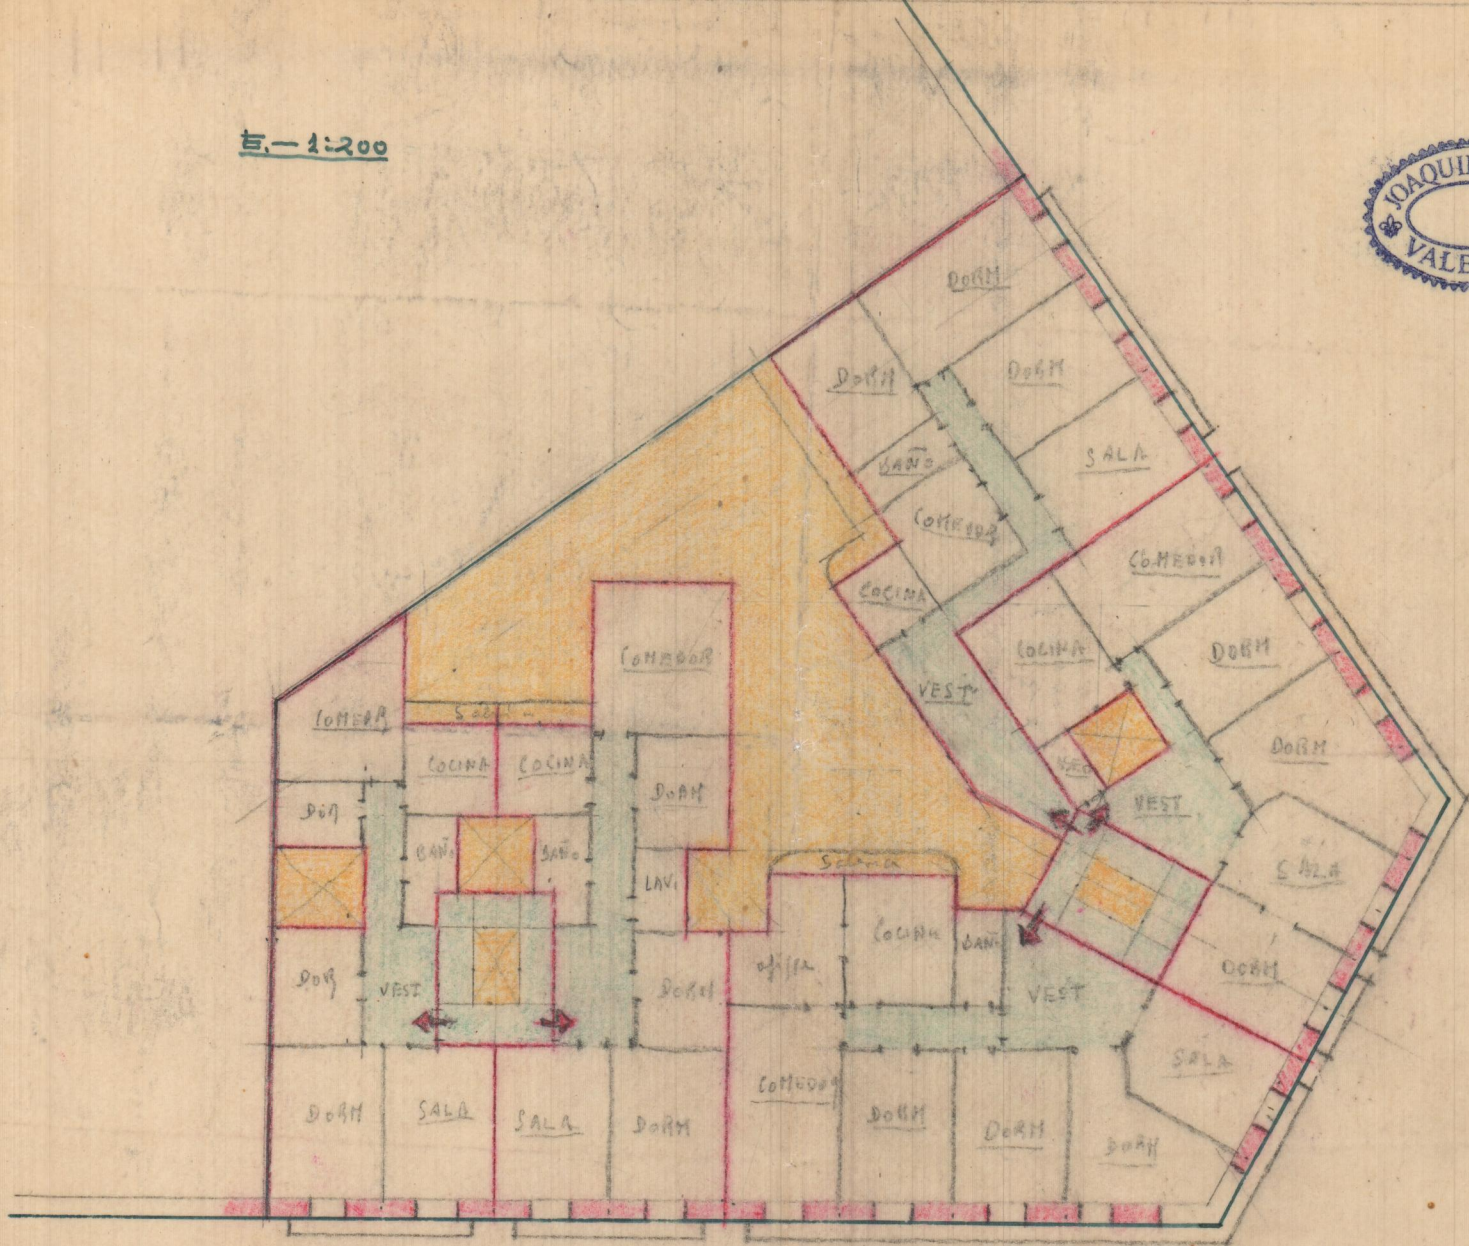


15  
20

3. piso y planta baja



E. 1.209

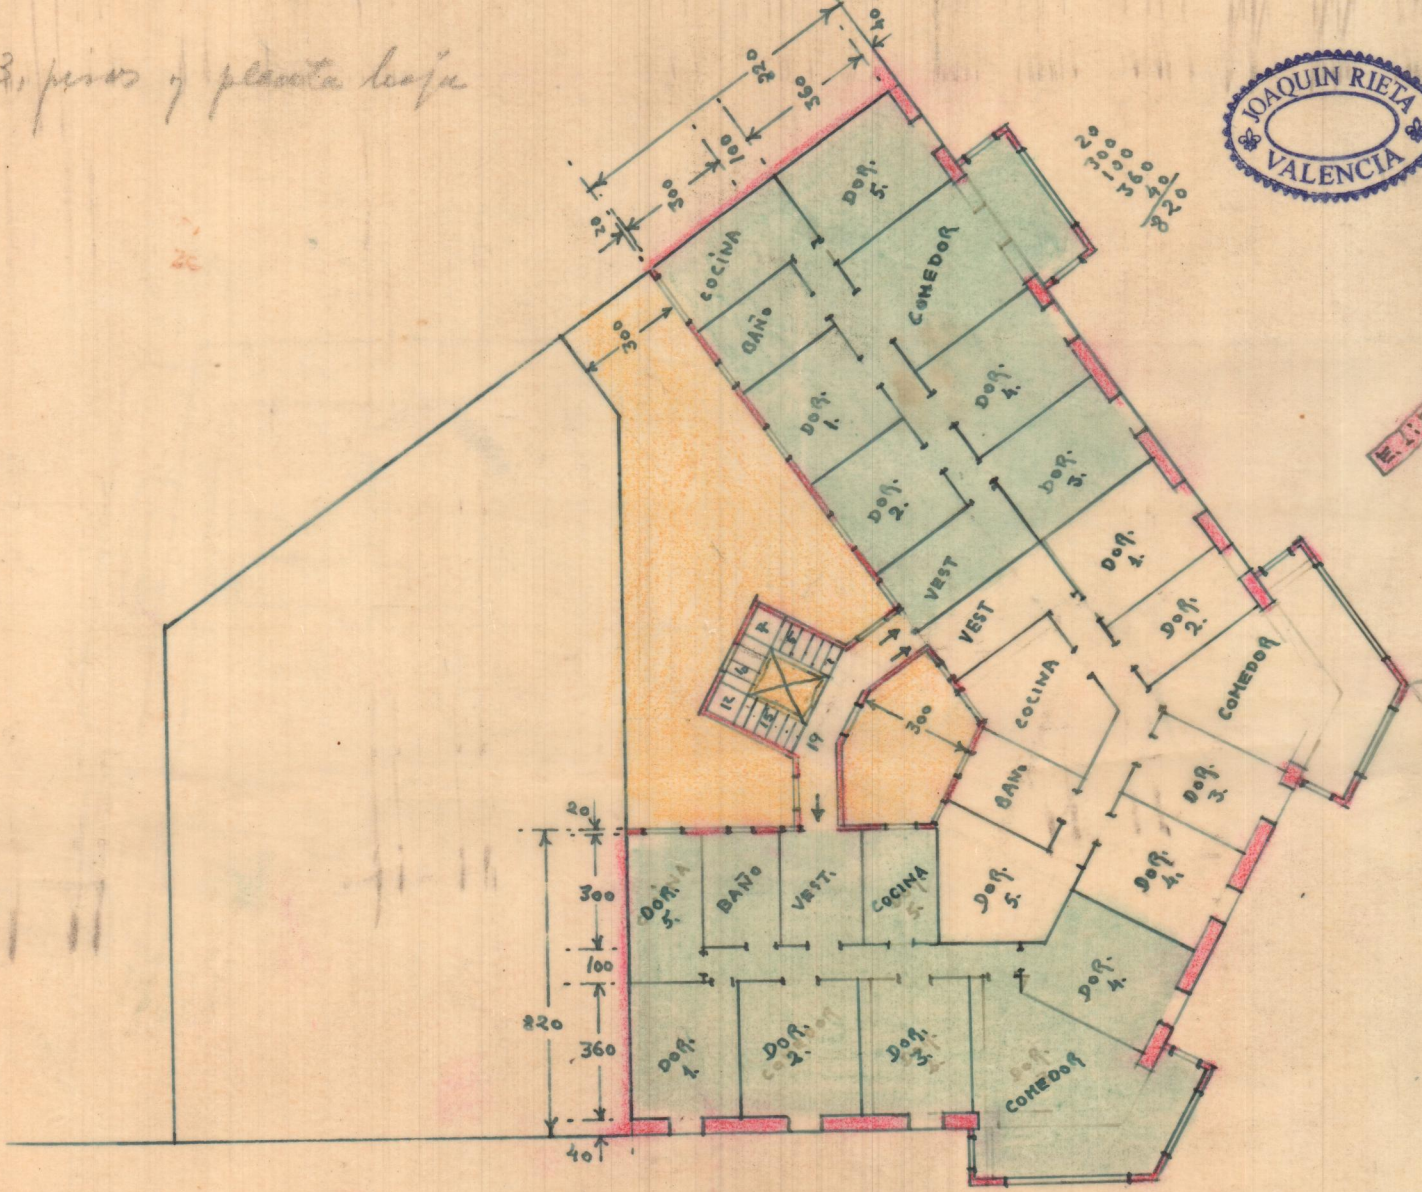

820  
300  
100  
360  
20  
401

20  
300  
100  
360  
820  
401

R  
A  
T  
S  
E  
P

COCINA

BAÑO

Dor. 1.

Dor. 2.

VEST.

VEST.

COCINA

BAÑO

Dor. 3.

Dor. 4.

Dor. 5.

COMEDOR

Dor. 5.

COMEDOR

Dor. 4.

Dor. 3.

Dor. 4.

Dor. 2.

COMEDOR

Dor. 1.

Dor. 2.


Dor. 3.


Dor. 4.

COMEDOR

Carretera de Montevivete

1860 m.

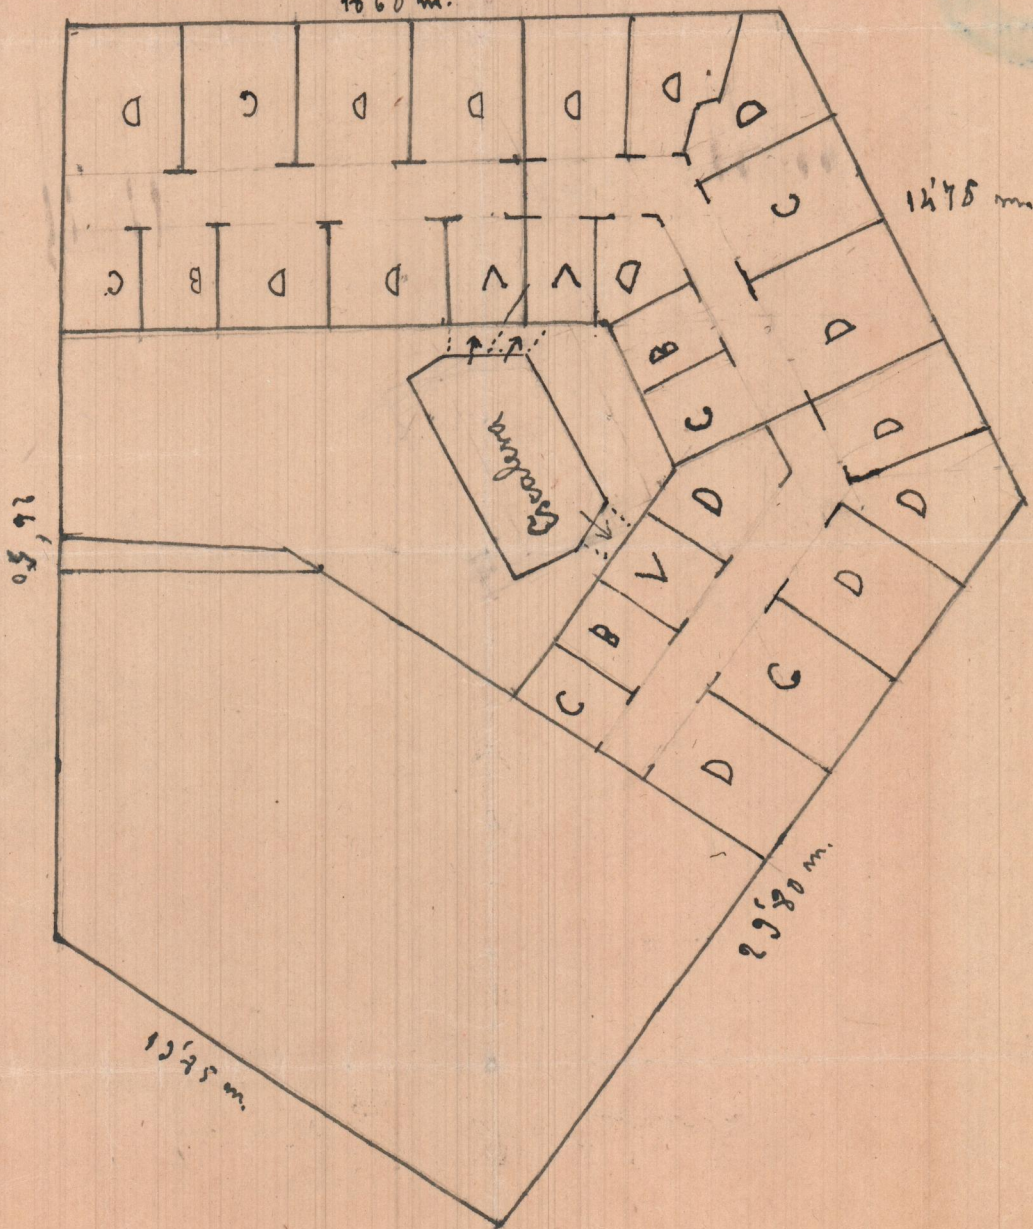

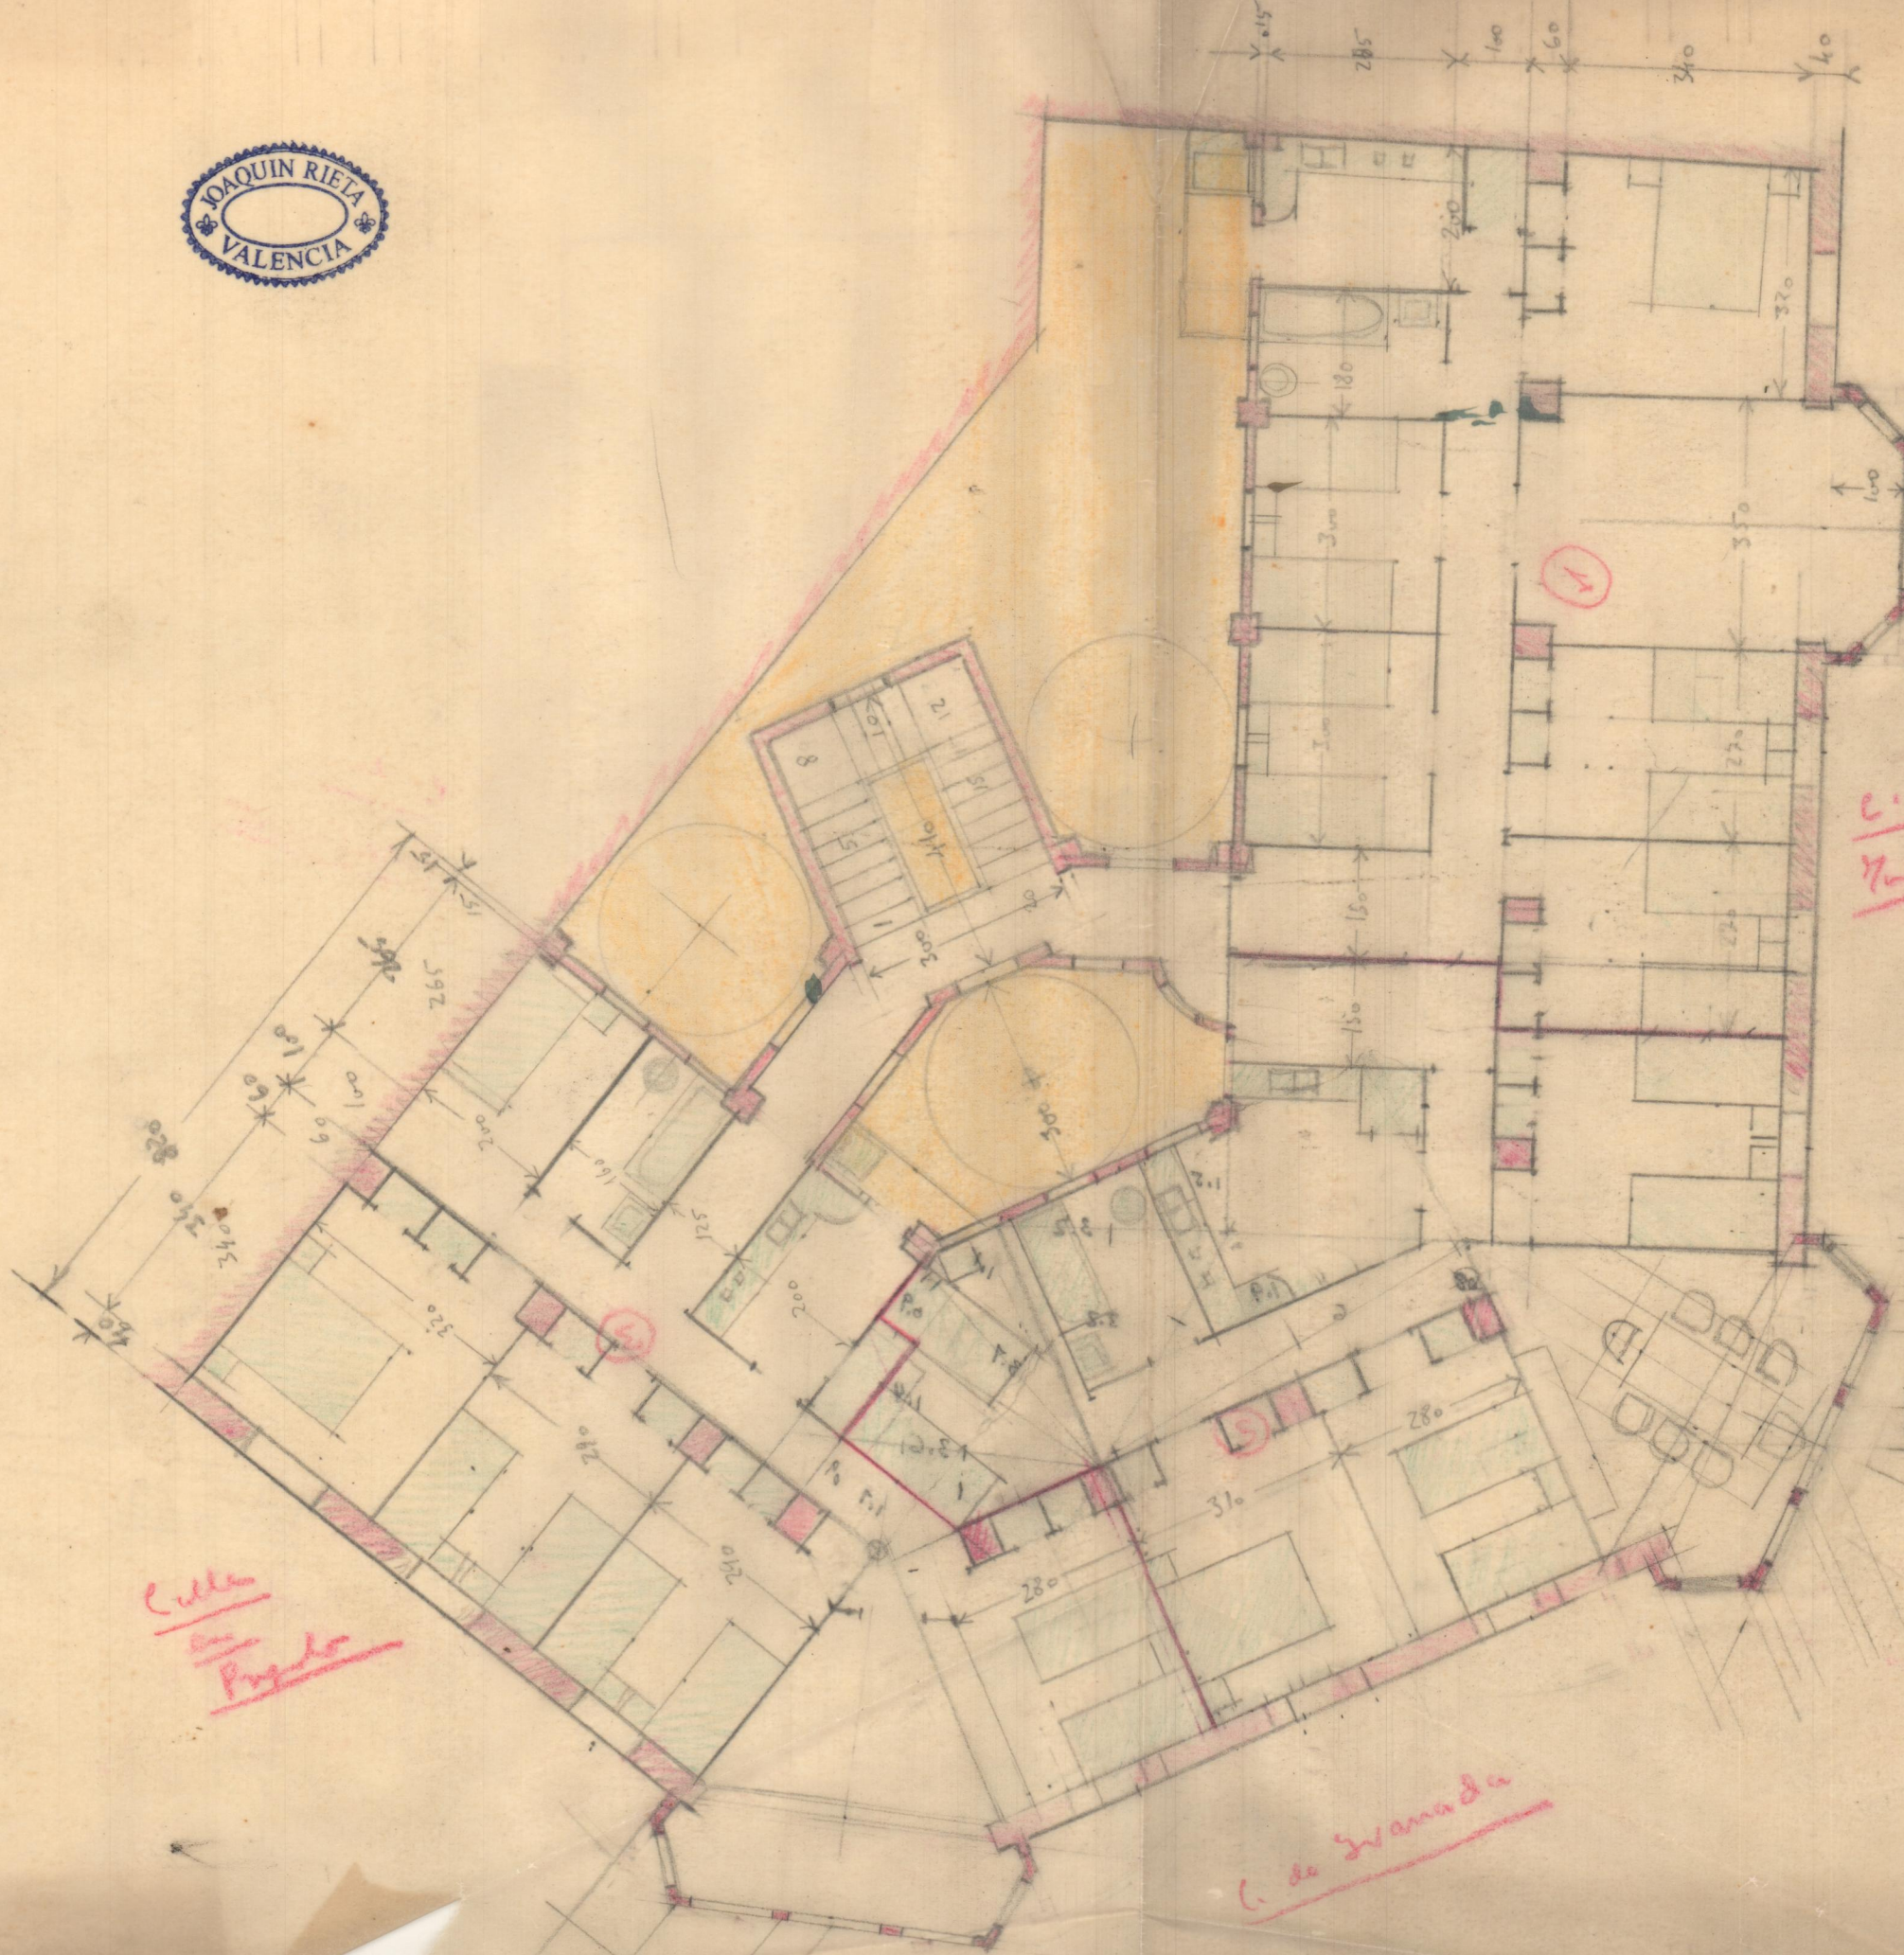

C. de  
Muladívels

C. de  
San  
Pedro

C. de  
Granada

