

Calle poeta Herrero.

575
30
615

Casa de Don. Nicolás
Navarro Navarro.

Poeta Herrero - 44.

Requena.

pa	—	5.75 m
N.º	—	3.15 "
Ag.º	—	2.60 "
T	—	5.75 "

Sótano.
4.30 x 13.0 m

Suria

Lorenzo

Daniel

Miguel

Don.


Don.

295
887
1182
545
1727

655
345
660
685
545

295
887
1182

Escala=1:50.

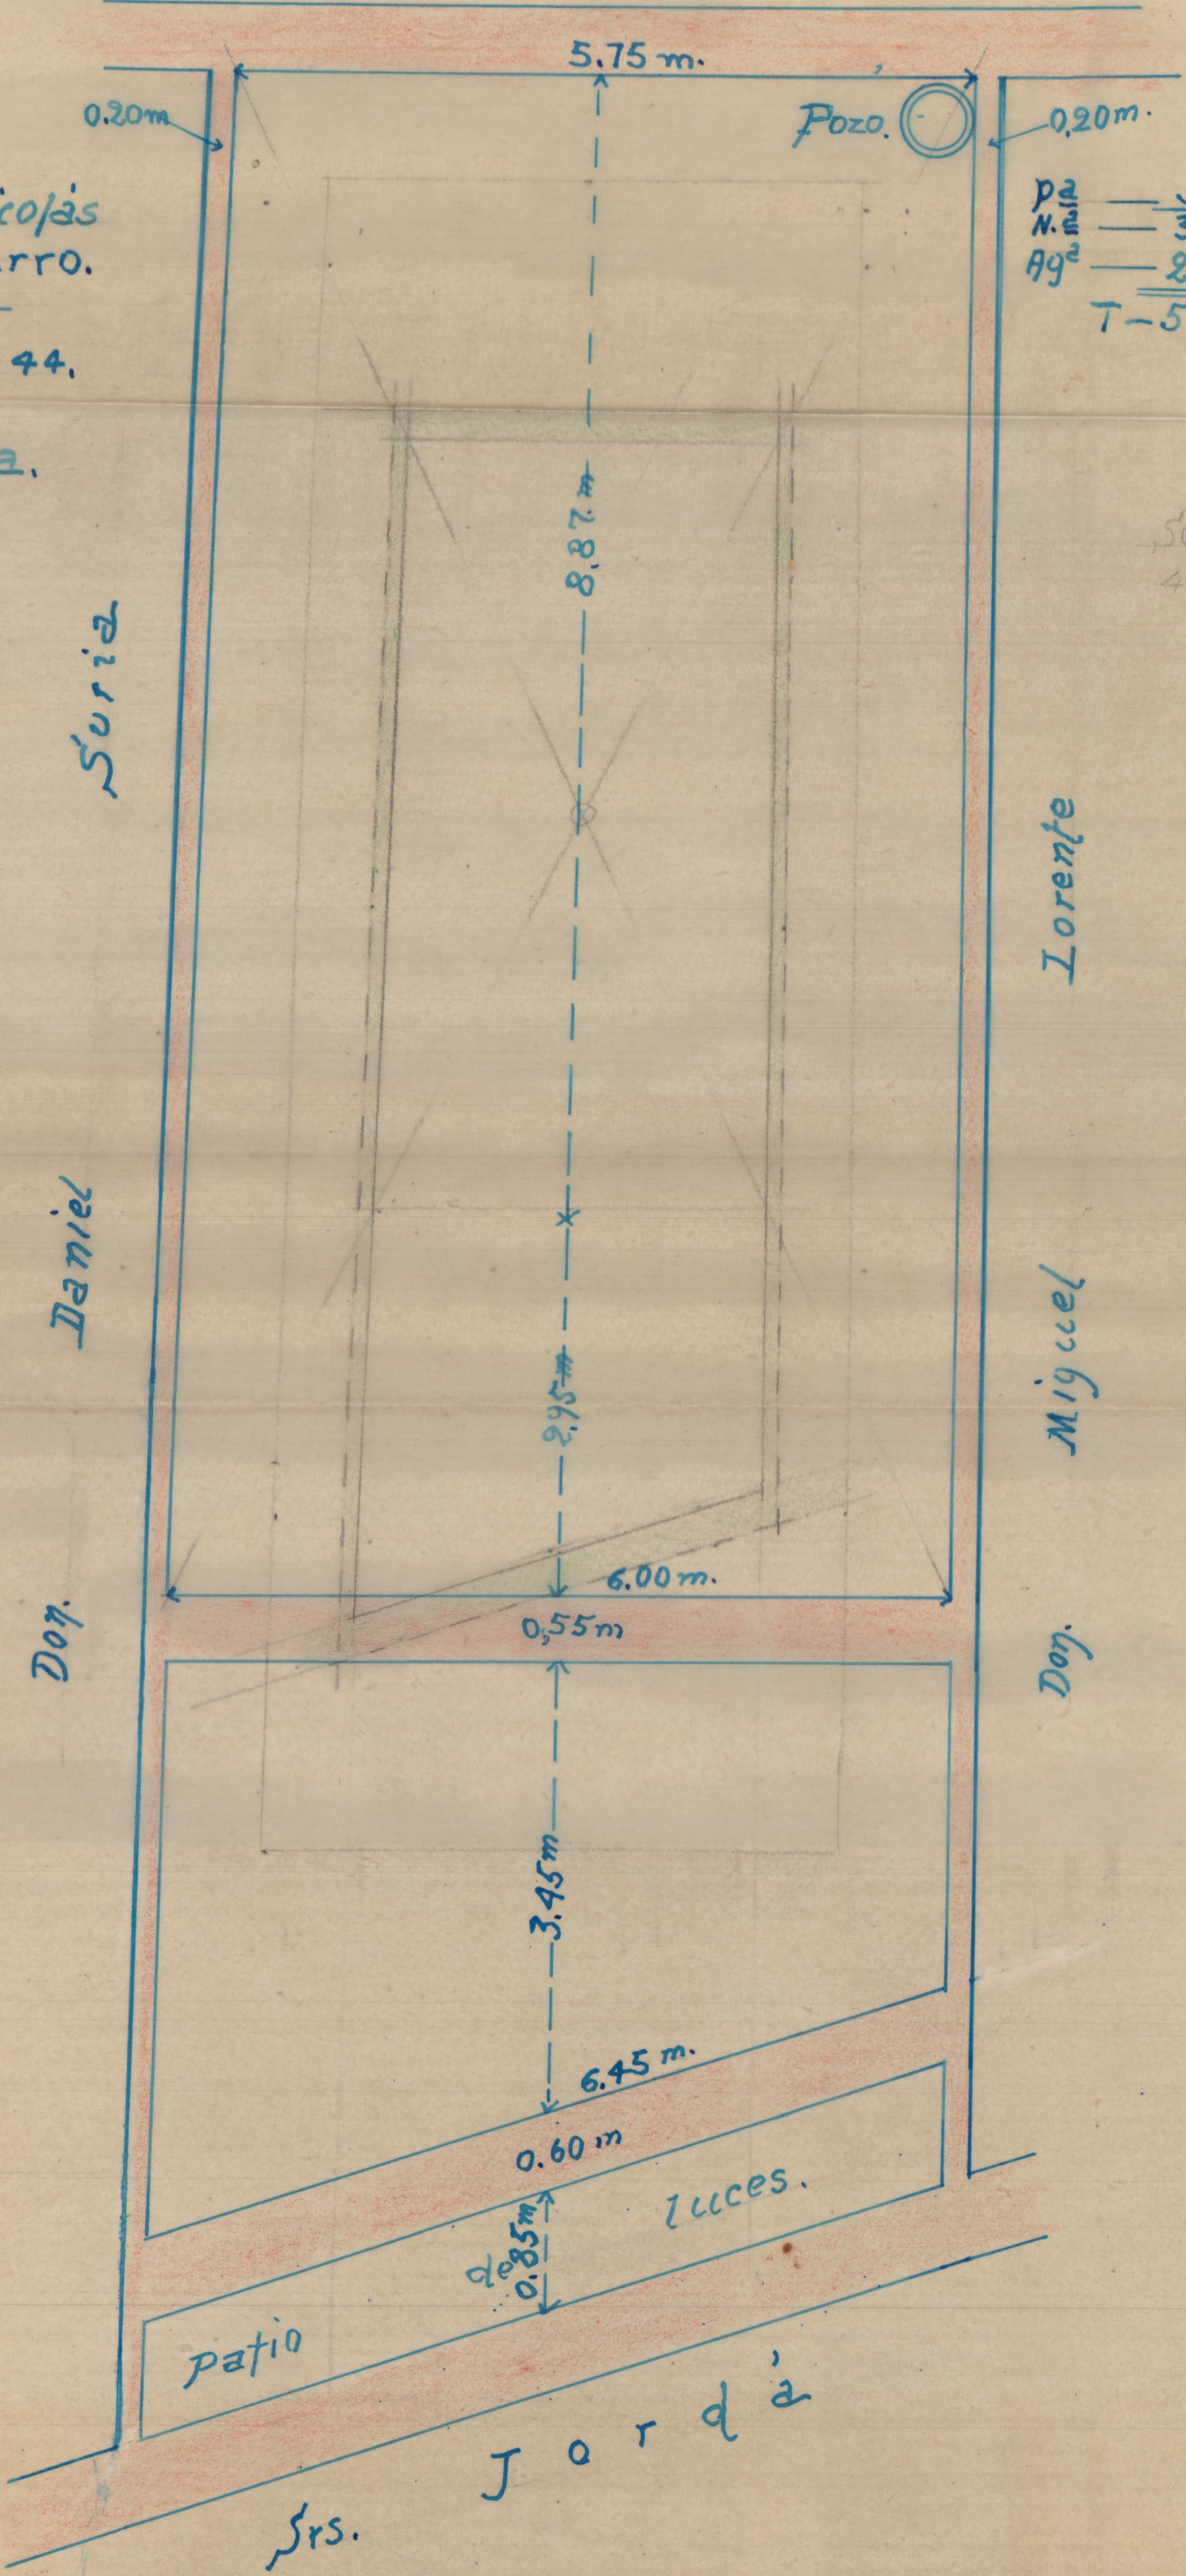

patio

Luces.

Srs. Jordà