


31.00

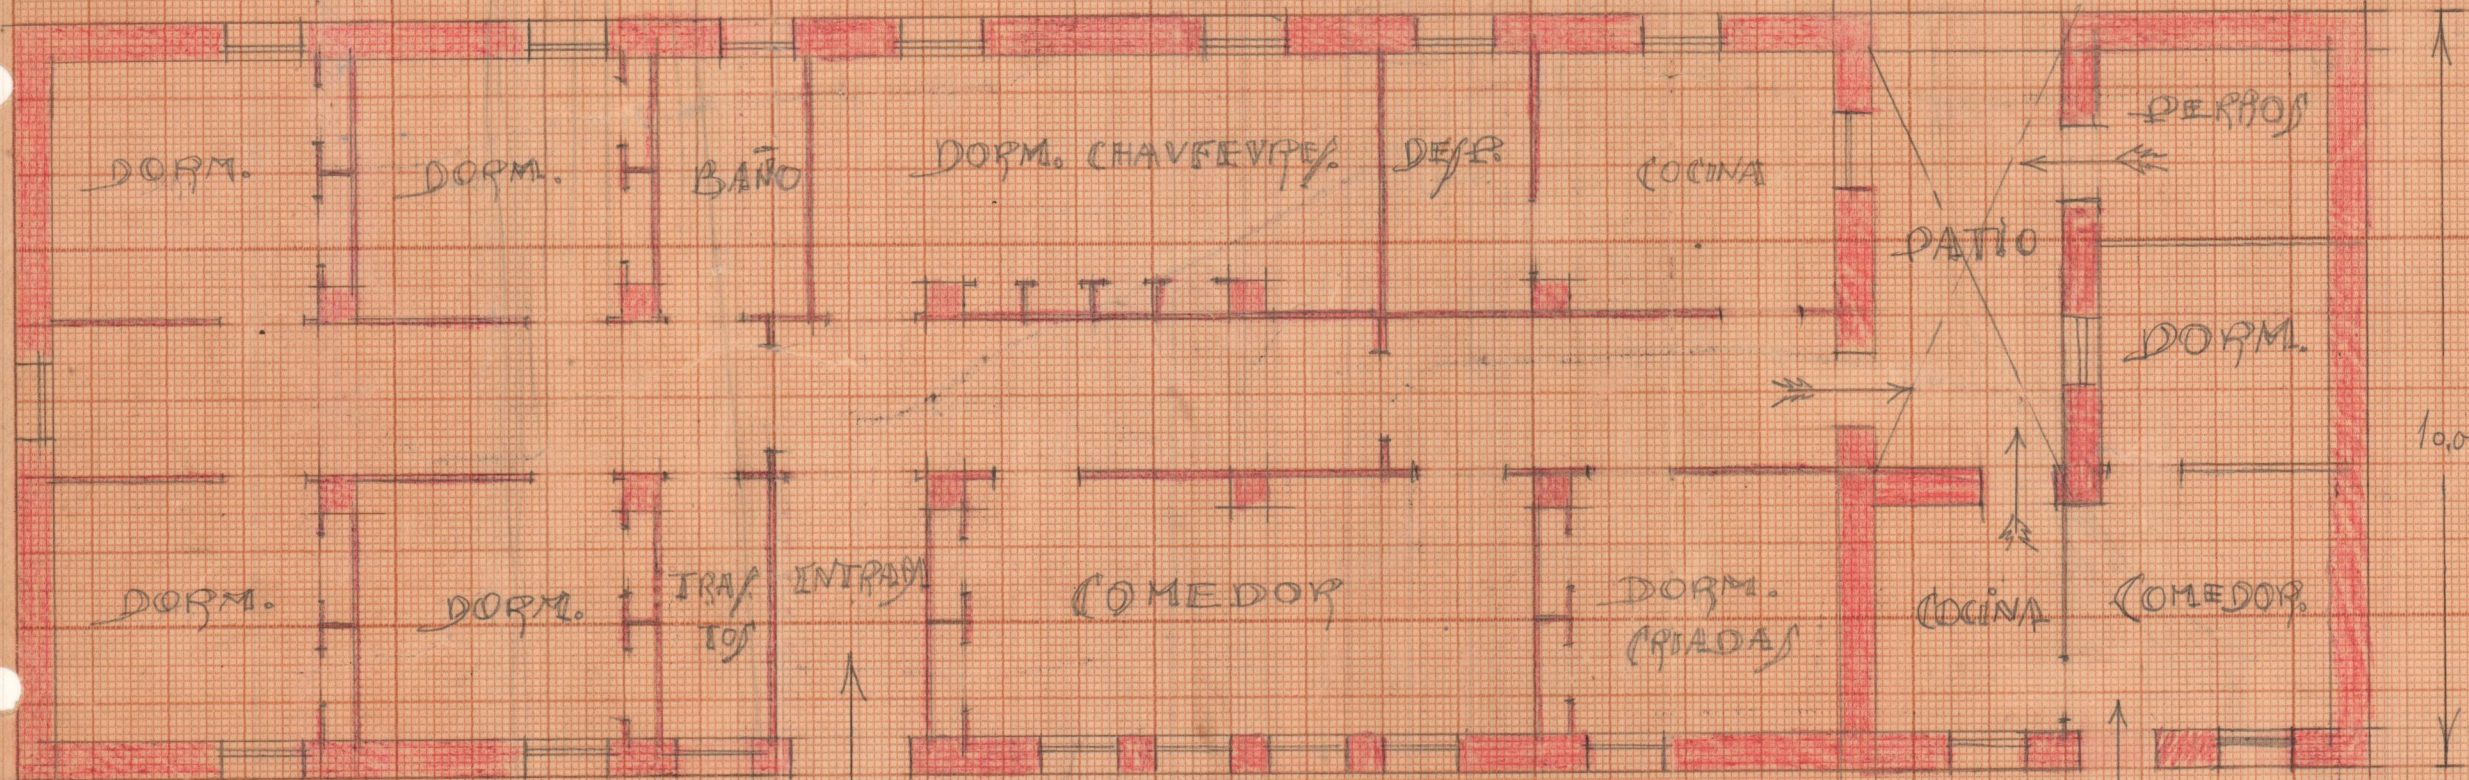

DORM.

DORM.

BAÑO

DORM. CHAVEFEVER

DEFE

COCINA

DEFE

PATIO

DORM.

10.00

DORM.

DORM.

TRAJ

ENTRADA

COMEDOR

DORM. CRIADAS

COCINA

COMEDOR

ESCALA: 1:100

14/3/1929