


E-1:50

ZONA EDIFICABLE  
2640

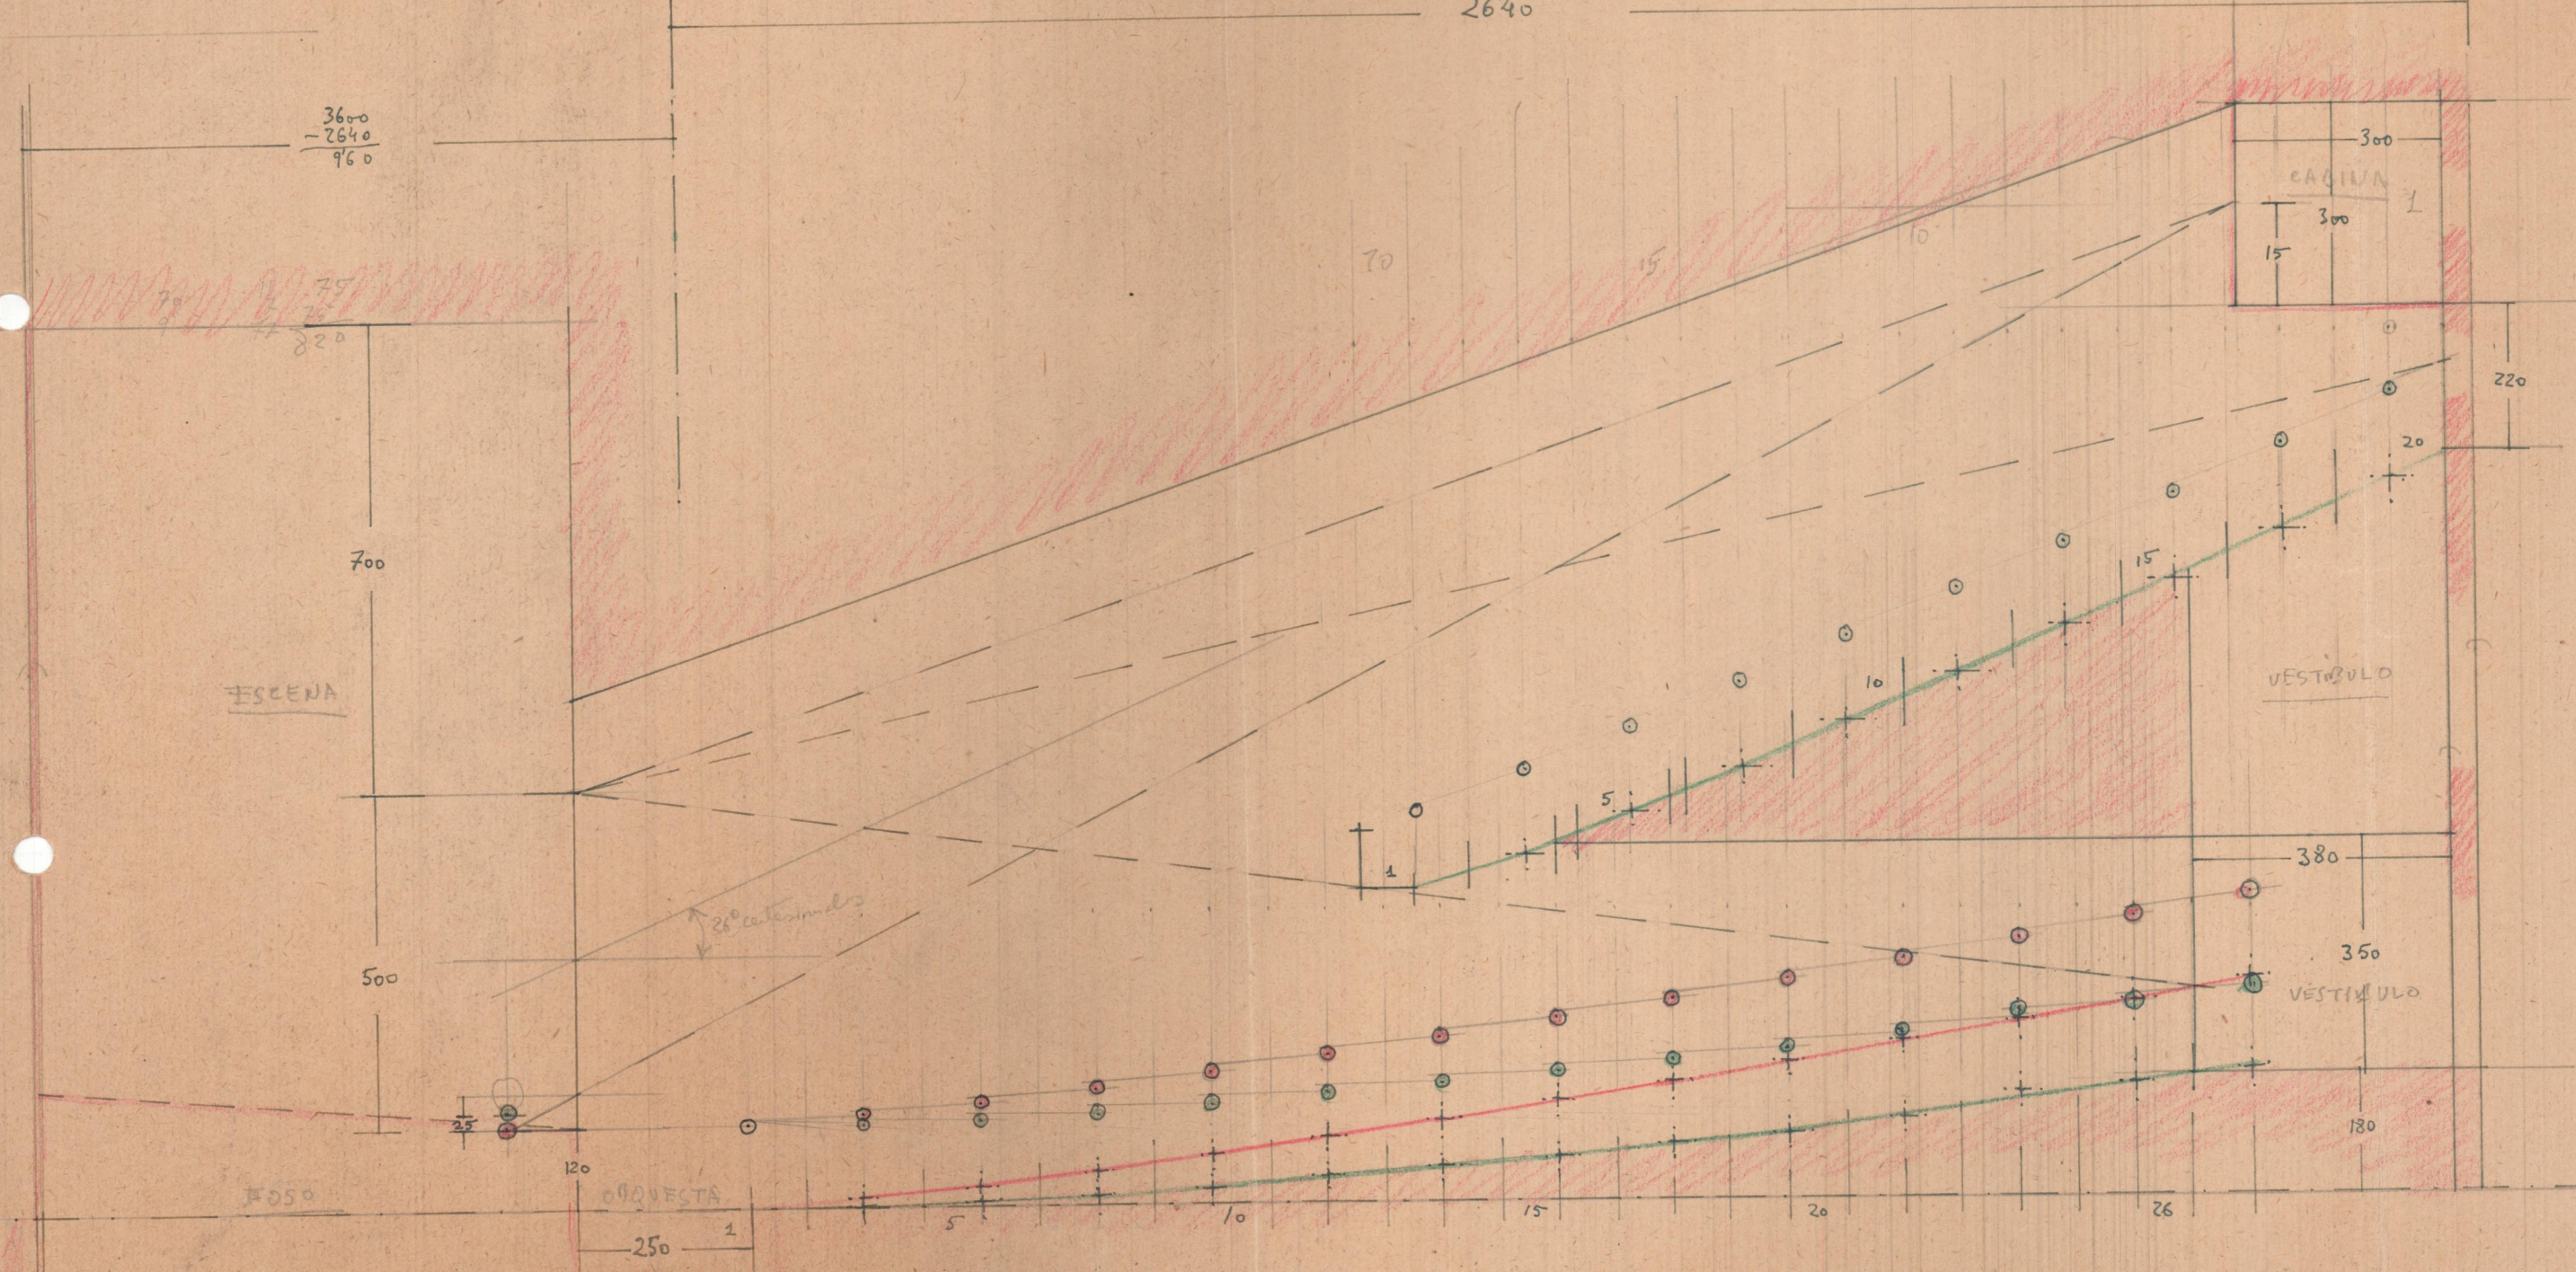

3600  
- 2640  
-----  
960

ESCENA

ORQUESTA

ORQUESTA

VESTIBULO

VESTIBULO

CAJON

26° catenoidal

70

15

10

5

1

10

15

220

20

380

350

180

700

500

120

250

5

10

15

20

25




300

300

15

EL HICALÉ - 14/4/1956

3600

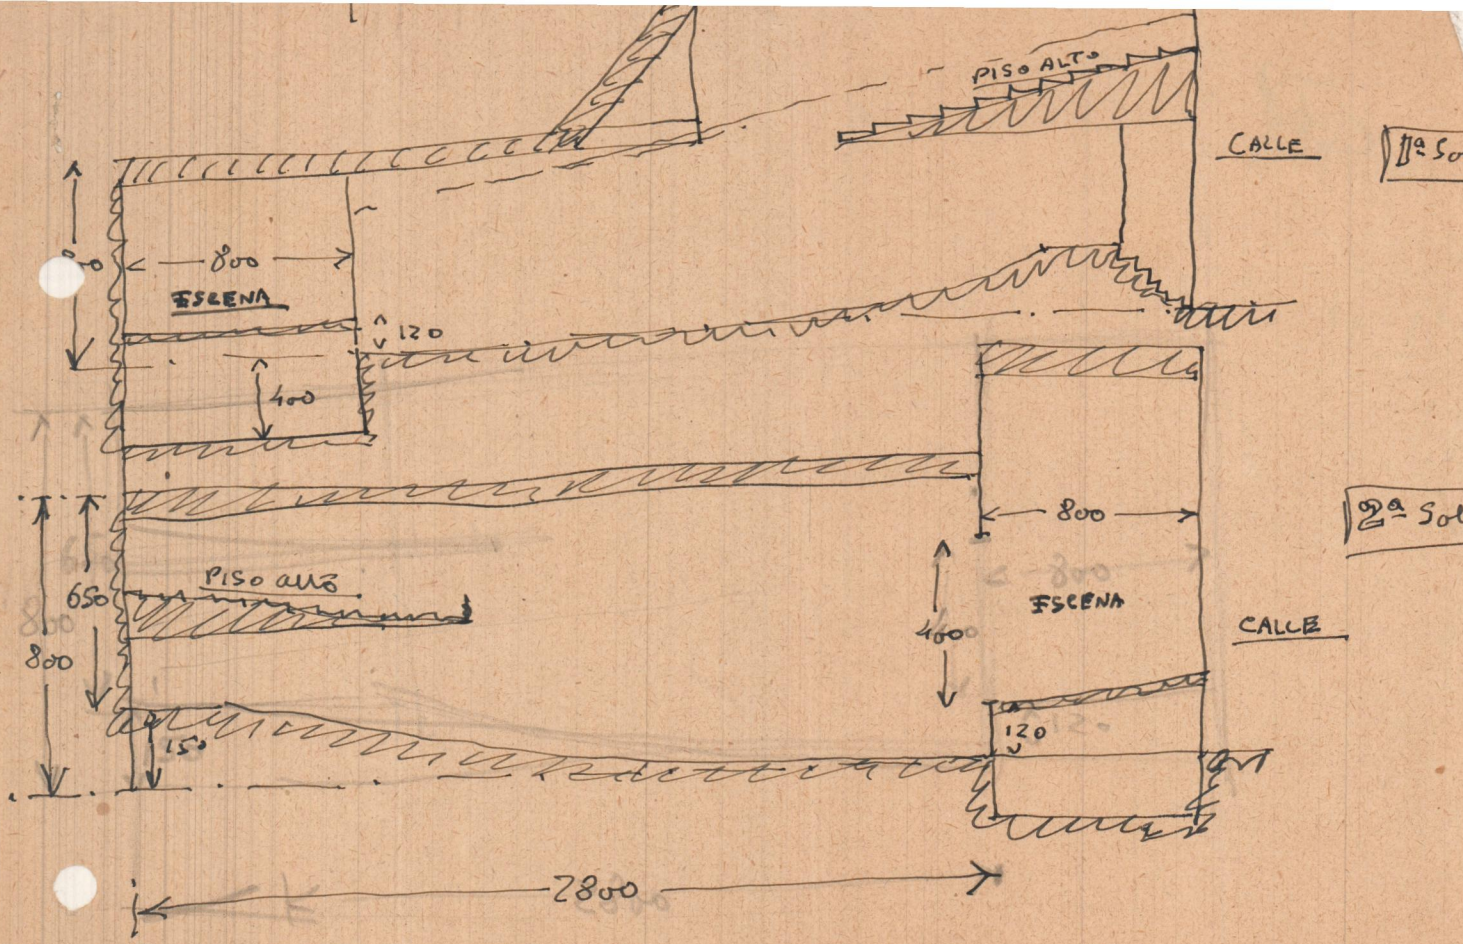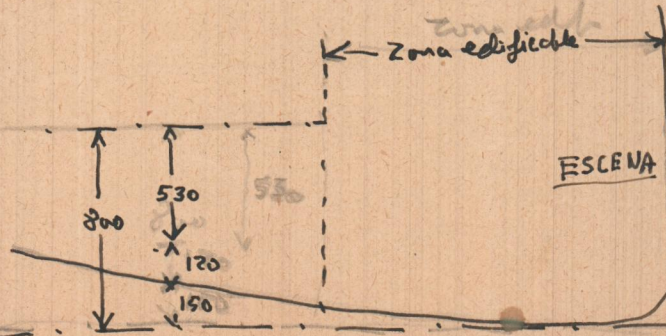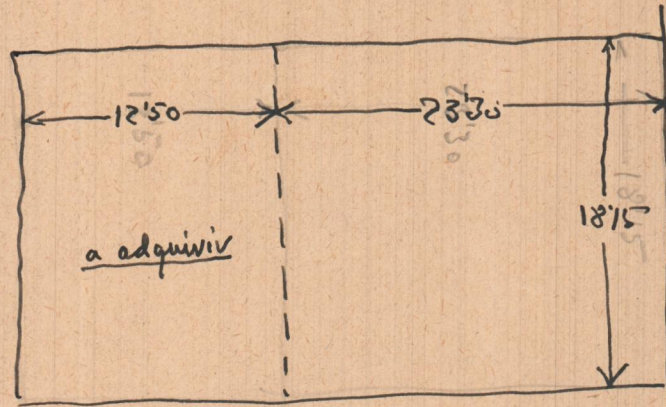

EL HICALÉ - 14/4/1956

2800