



GULLERA
E. 1:50


120

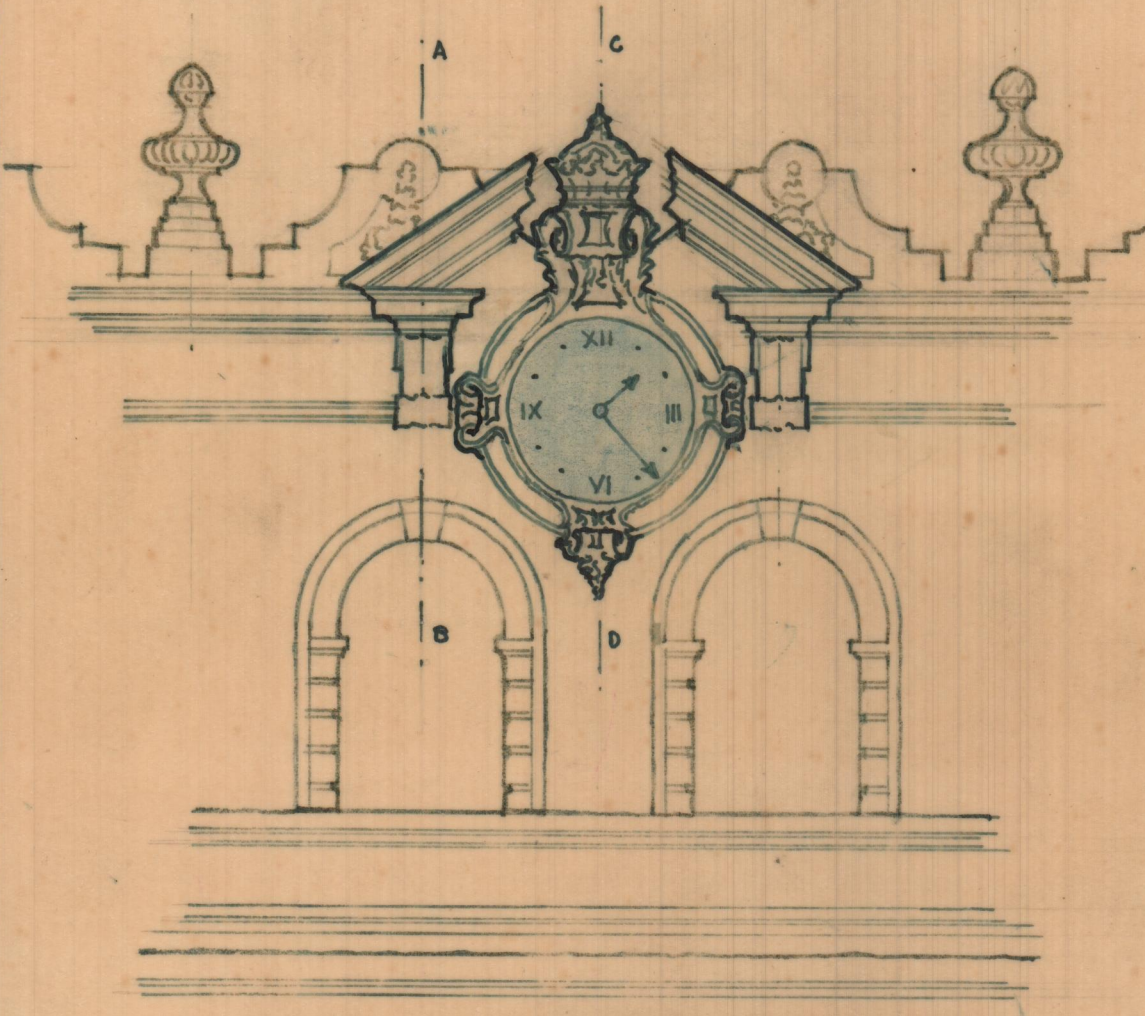

SECCION
AB

SECCION
CO

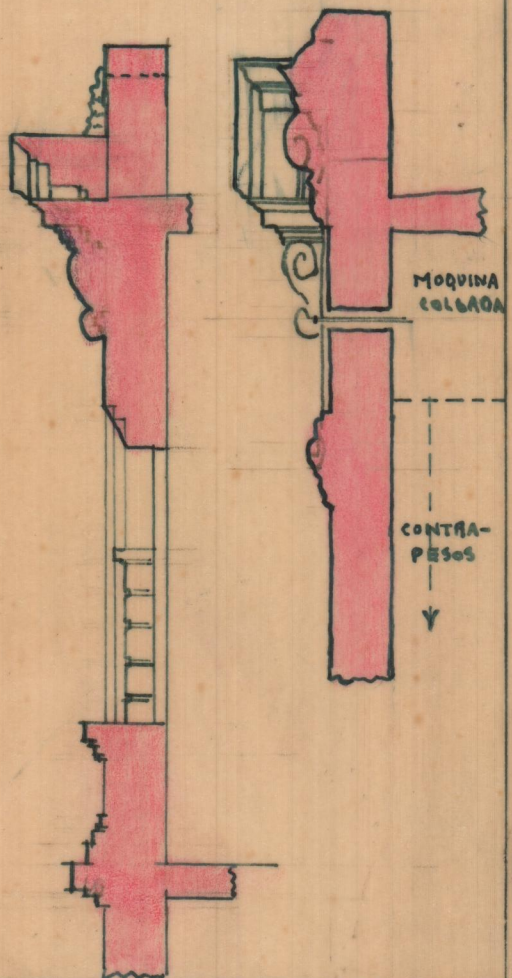

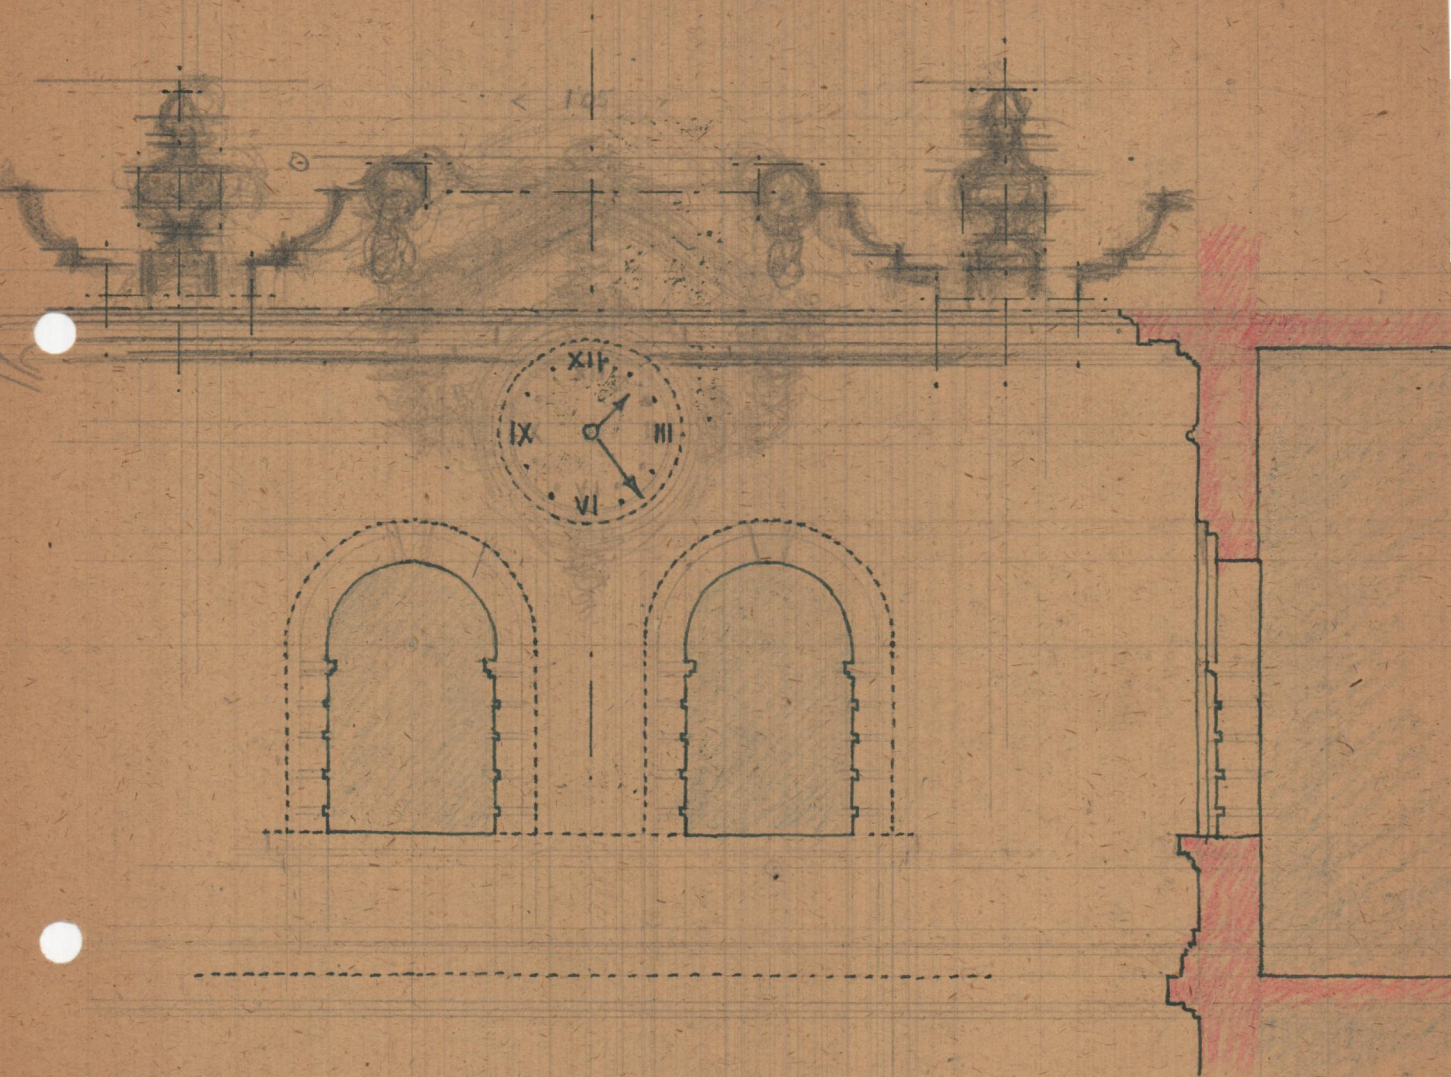

120