


WUCCO DEL CIRLO-NAJO


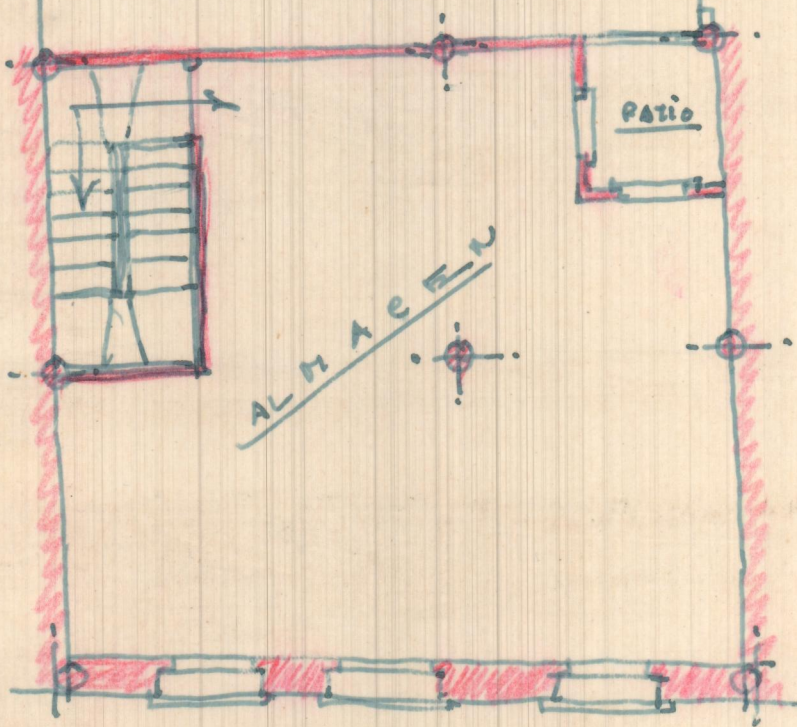


ALMACEN

PATIO

CASTELLAS

ULTIMA PLANTA

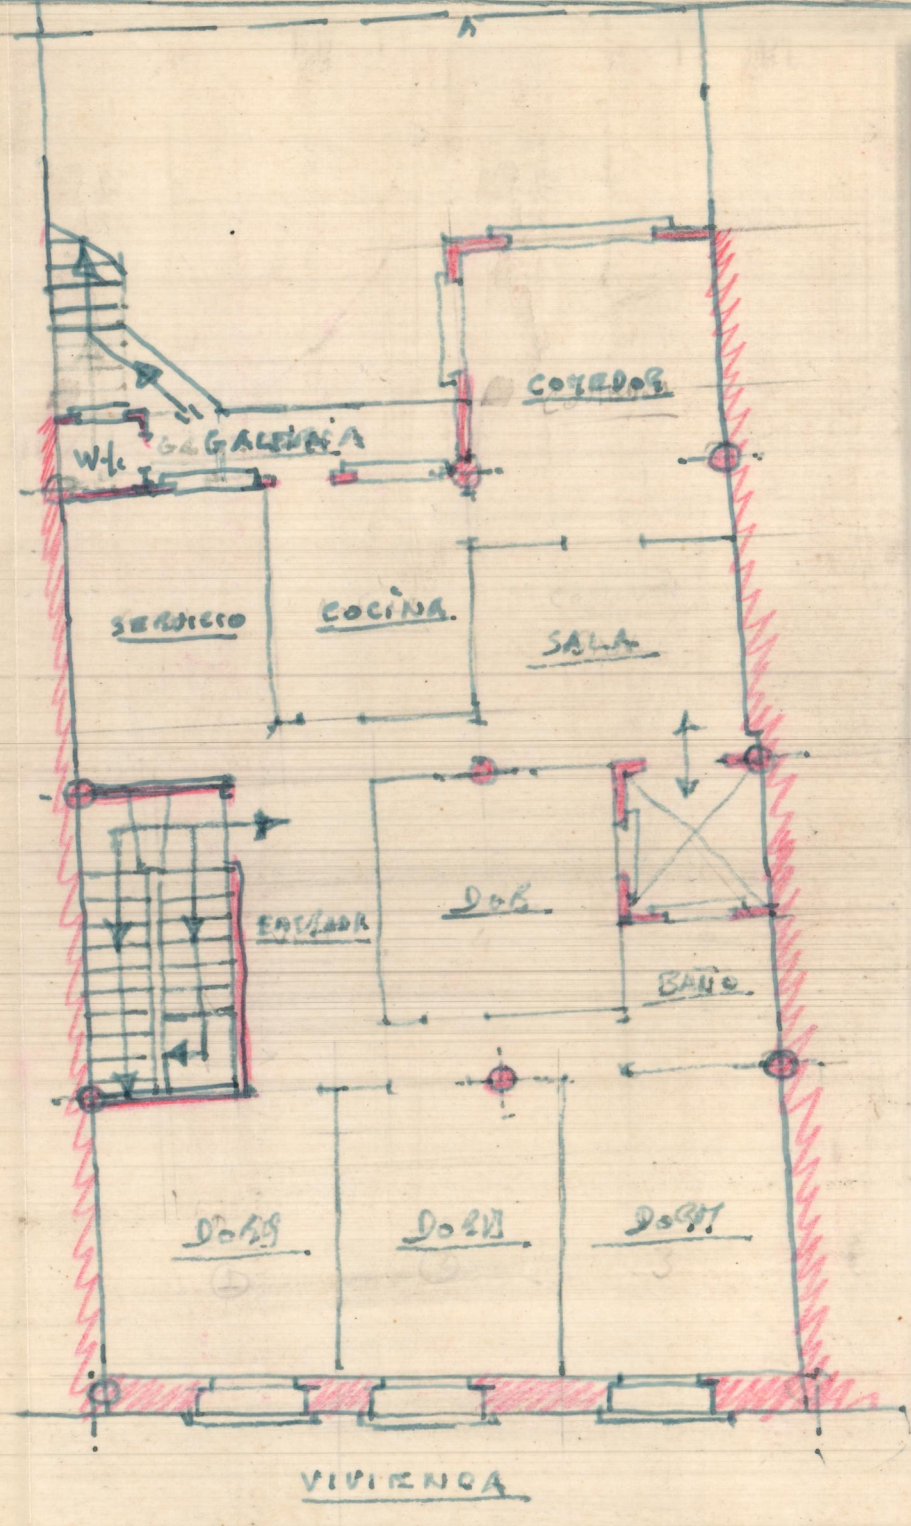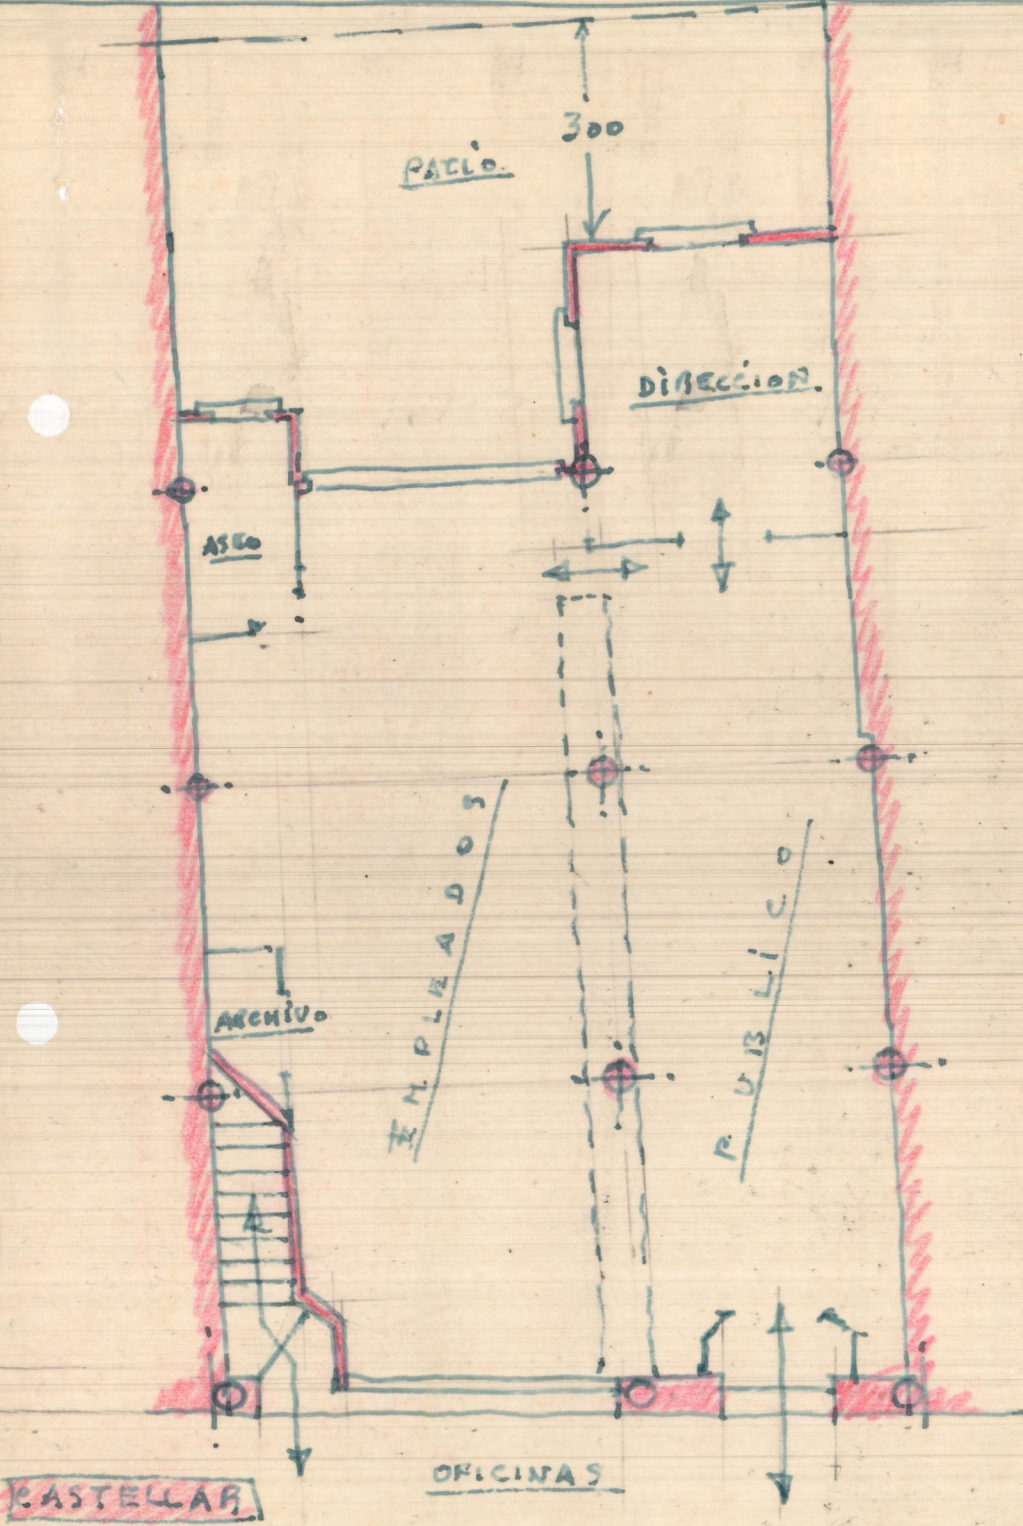

CASTELLAR