


SEGUNDA TALLERES

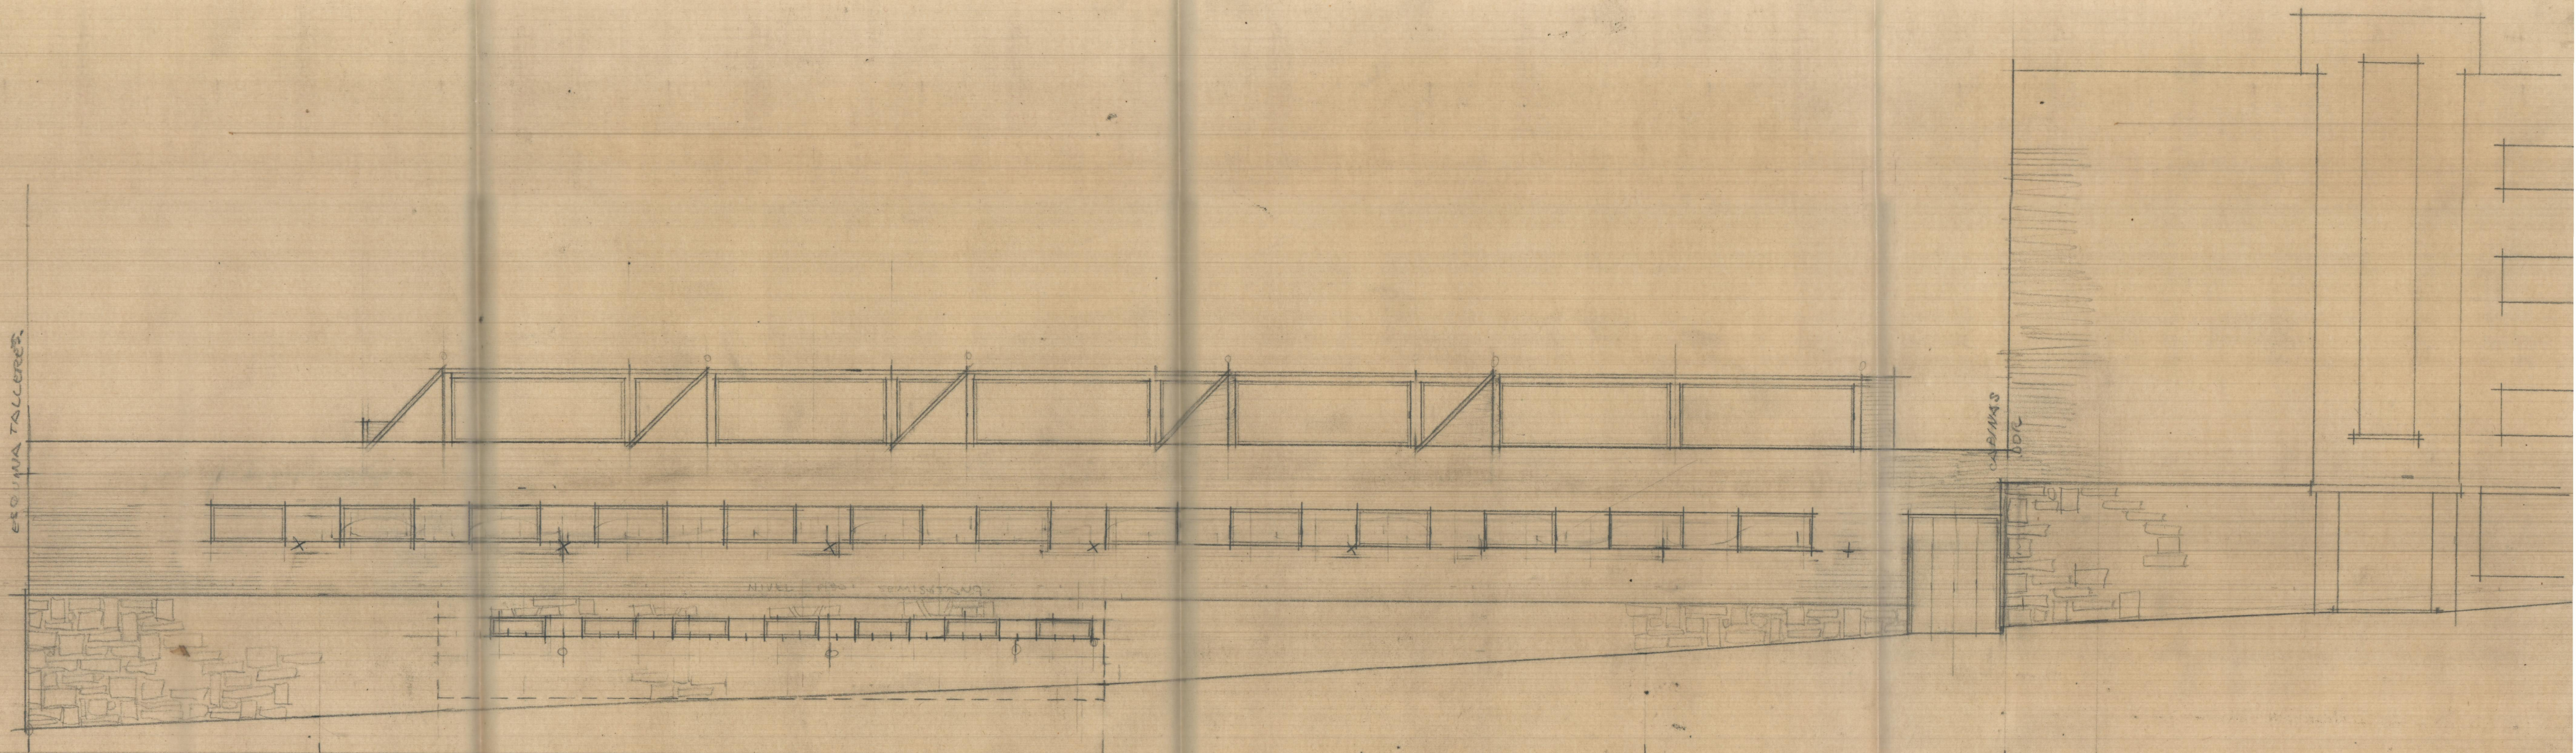


ALZADO PERFIL A CARRETERA
ESCALA 1:100

76 13
06 71


10 20
2 00
14 20

3970
1985

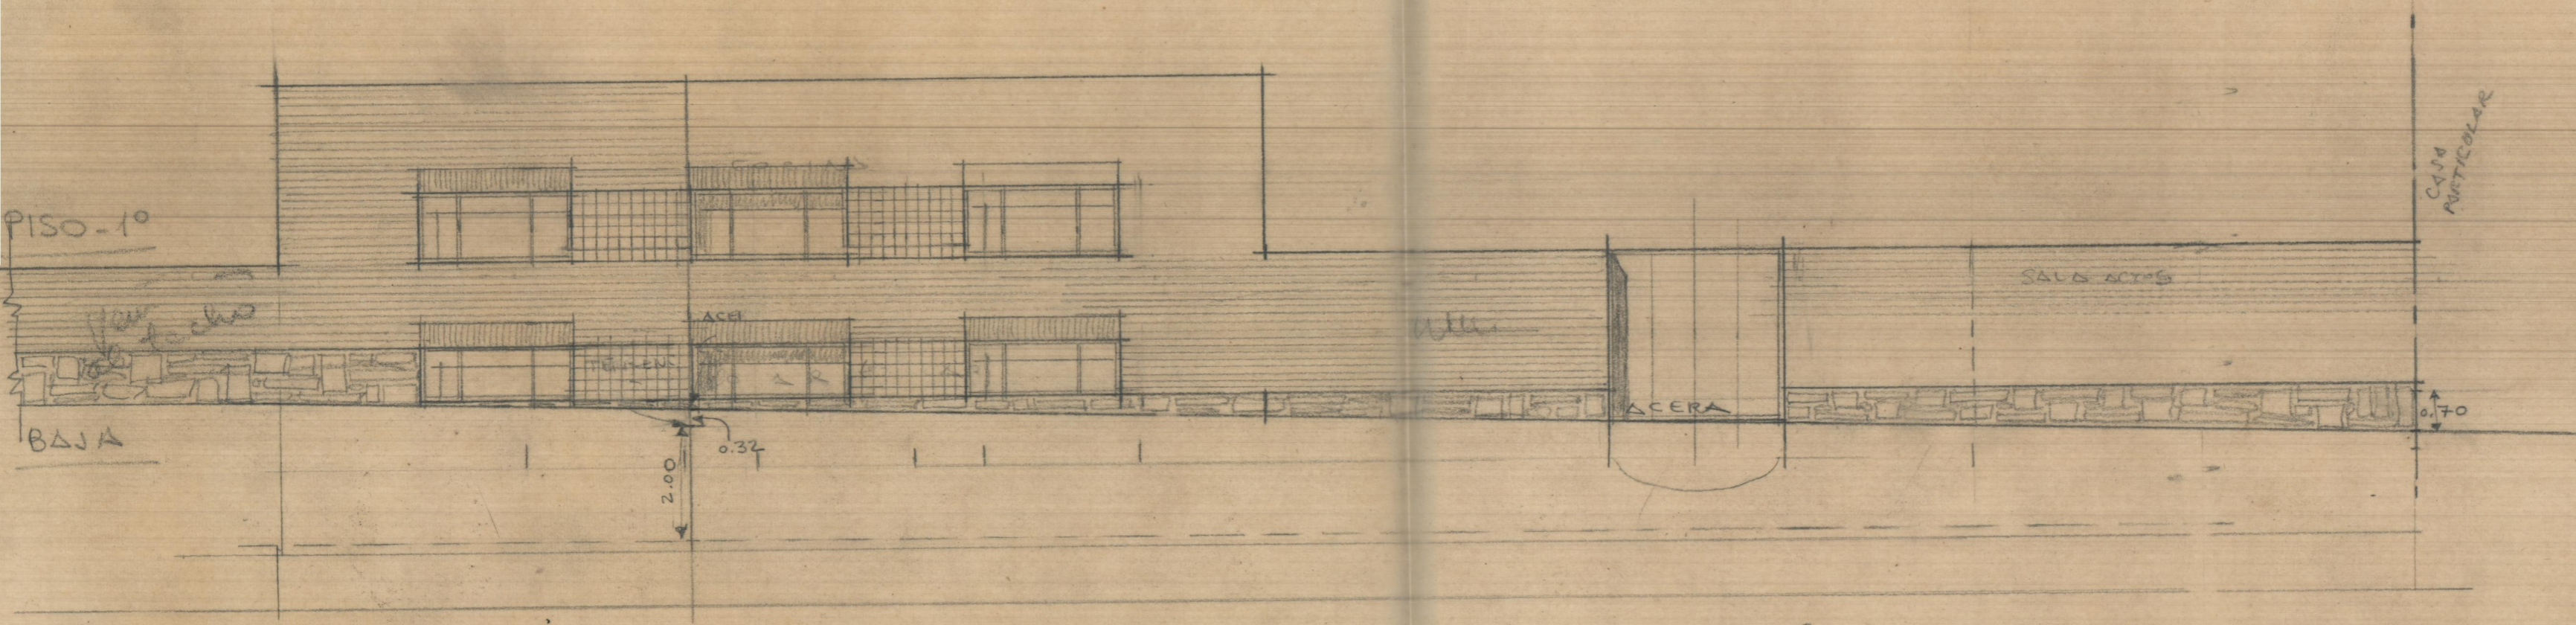

a calle San Martín.

SEGUNDA TALLERES

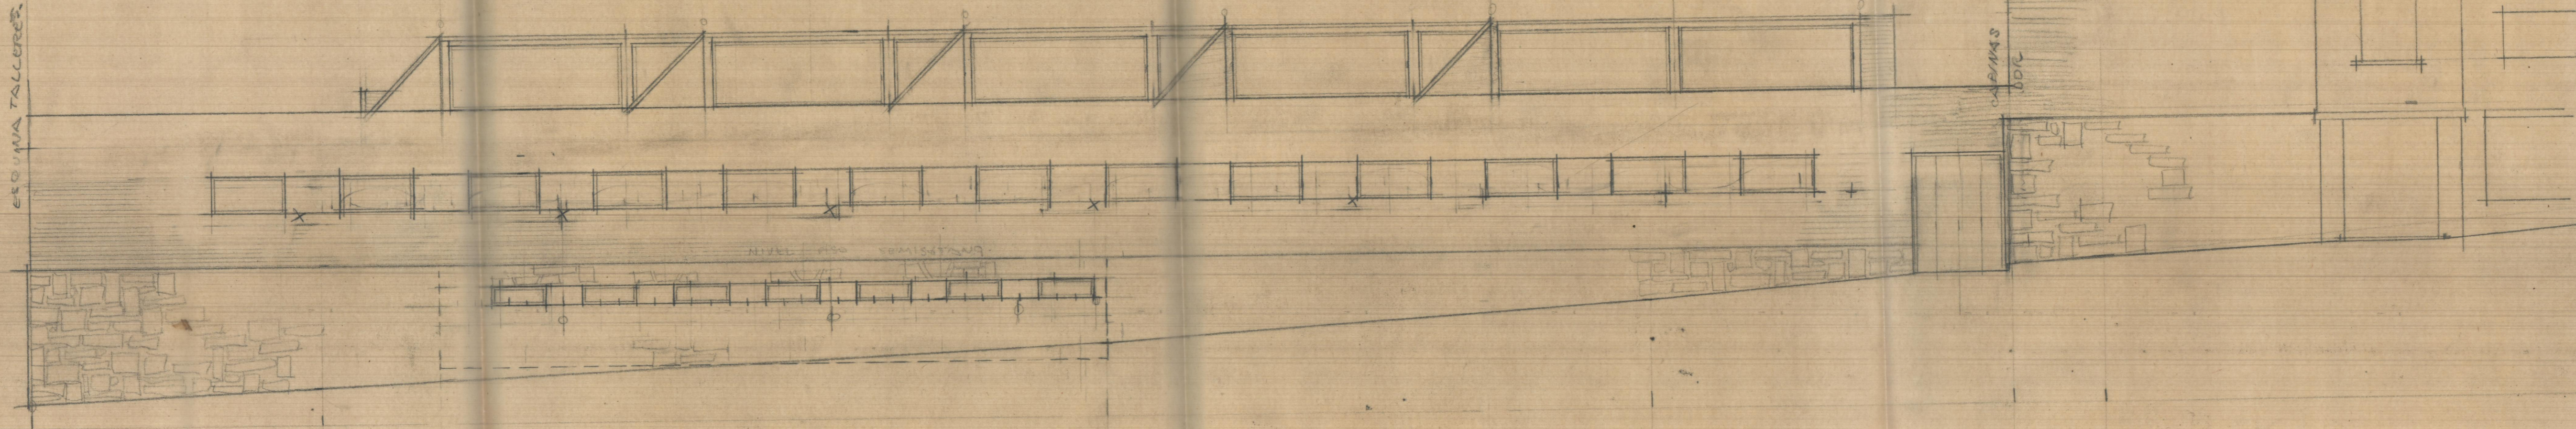

ALZADO PERFIL A CARRETERA

ESCALA 1:200

38 1/2
00 PL

10.30
2.50
12.80
14.30

3970
1985

3,10
2,85
2,69
1,47
1,00
7,67





17 1/2 456
24 913

155
150
170

150
100




SUBE
COLSTIA

M. ...
...

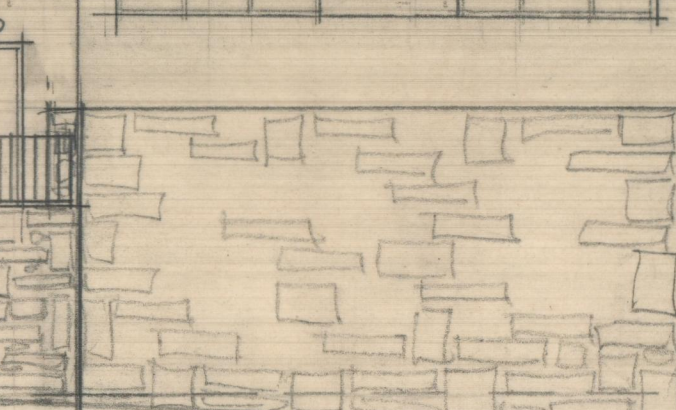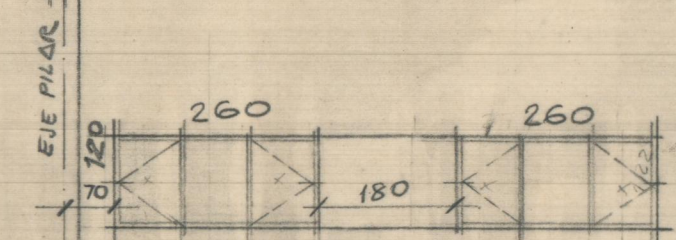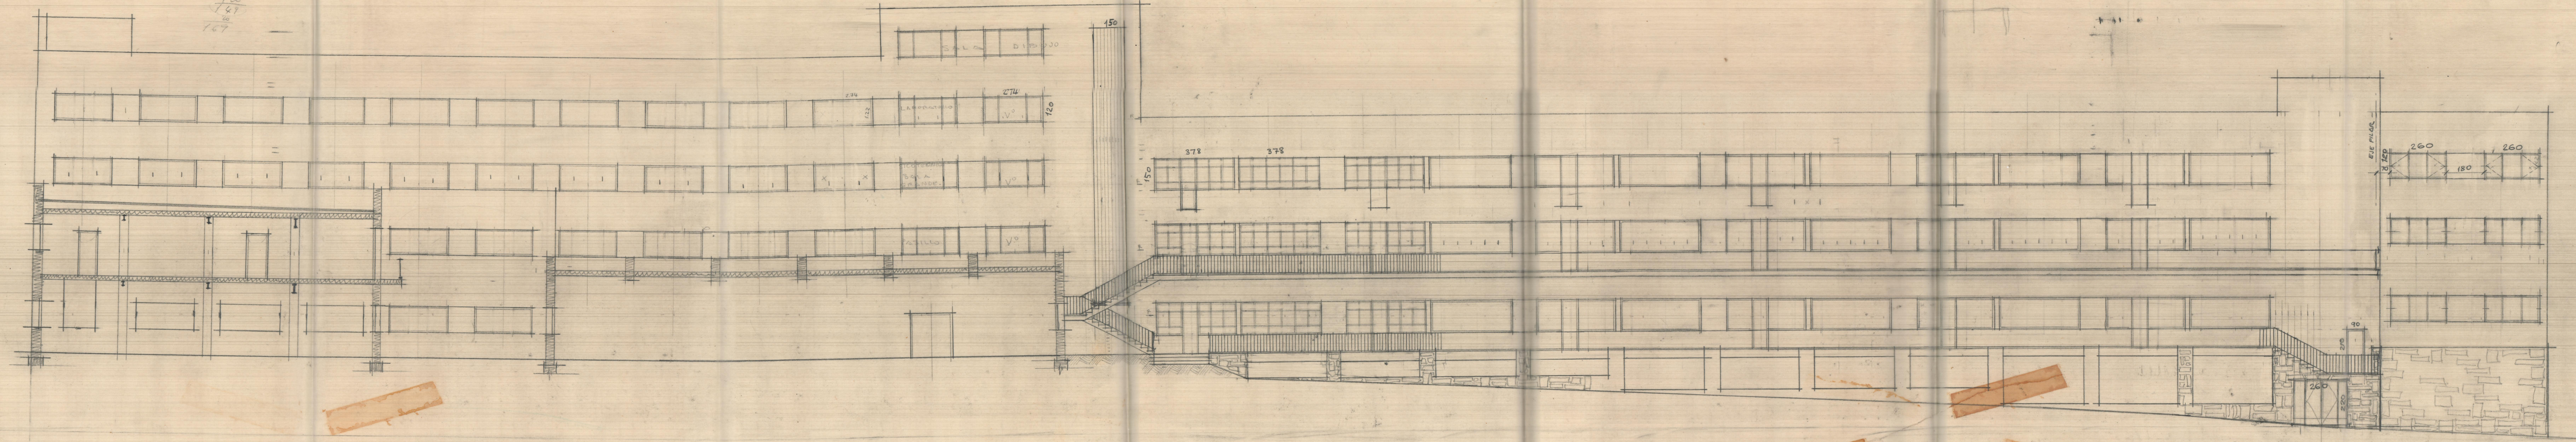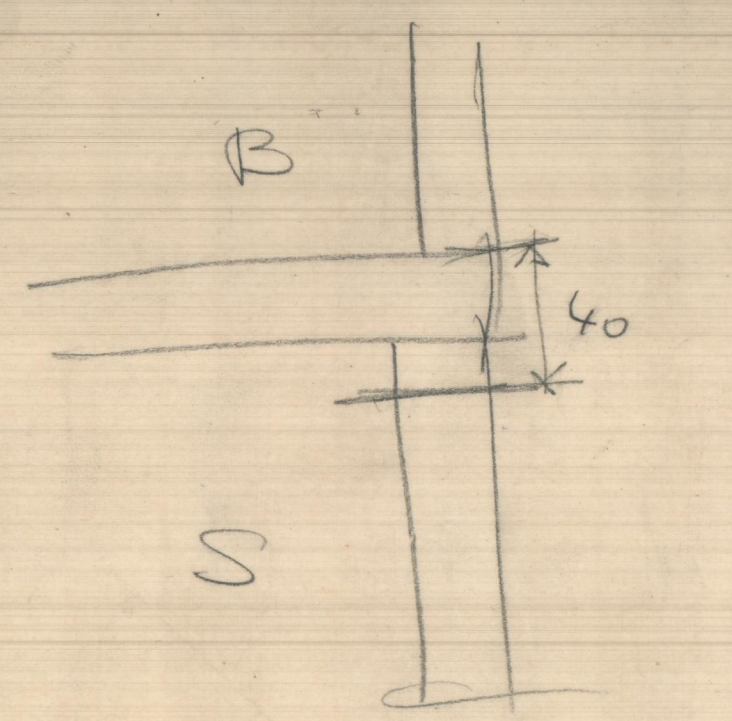


W W W
W 38
52
132
225
245
325
410
430
510
620
695
785
800

M W W W
W W W W
W W W W
W W W W
W W W W

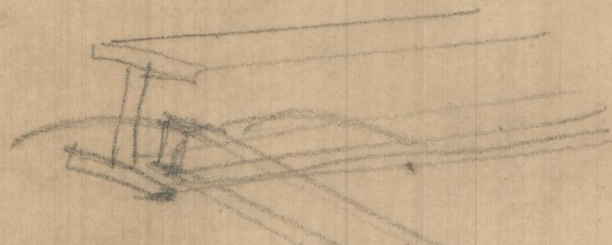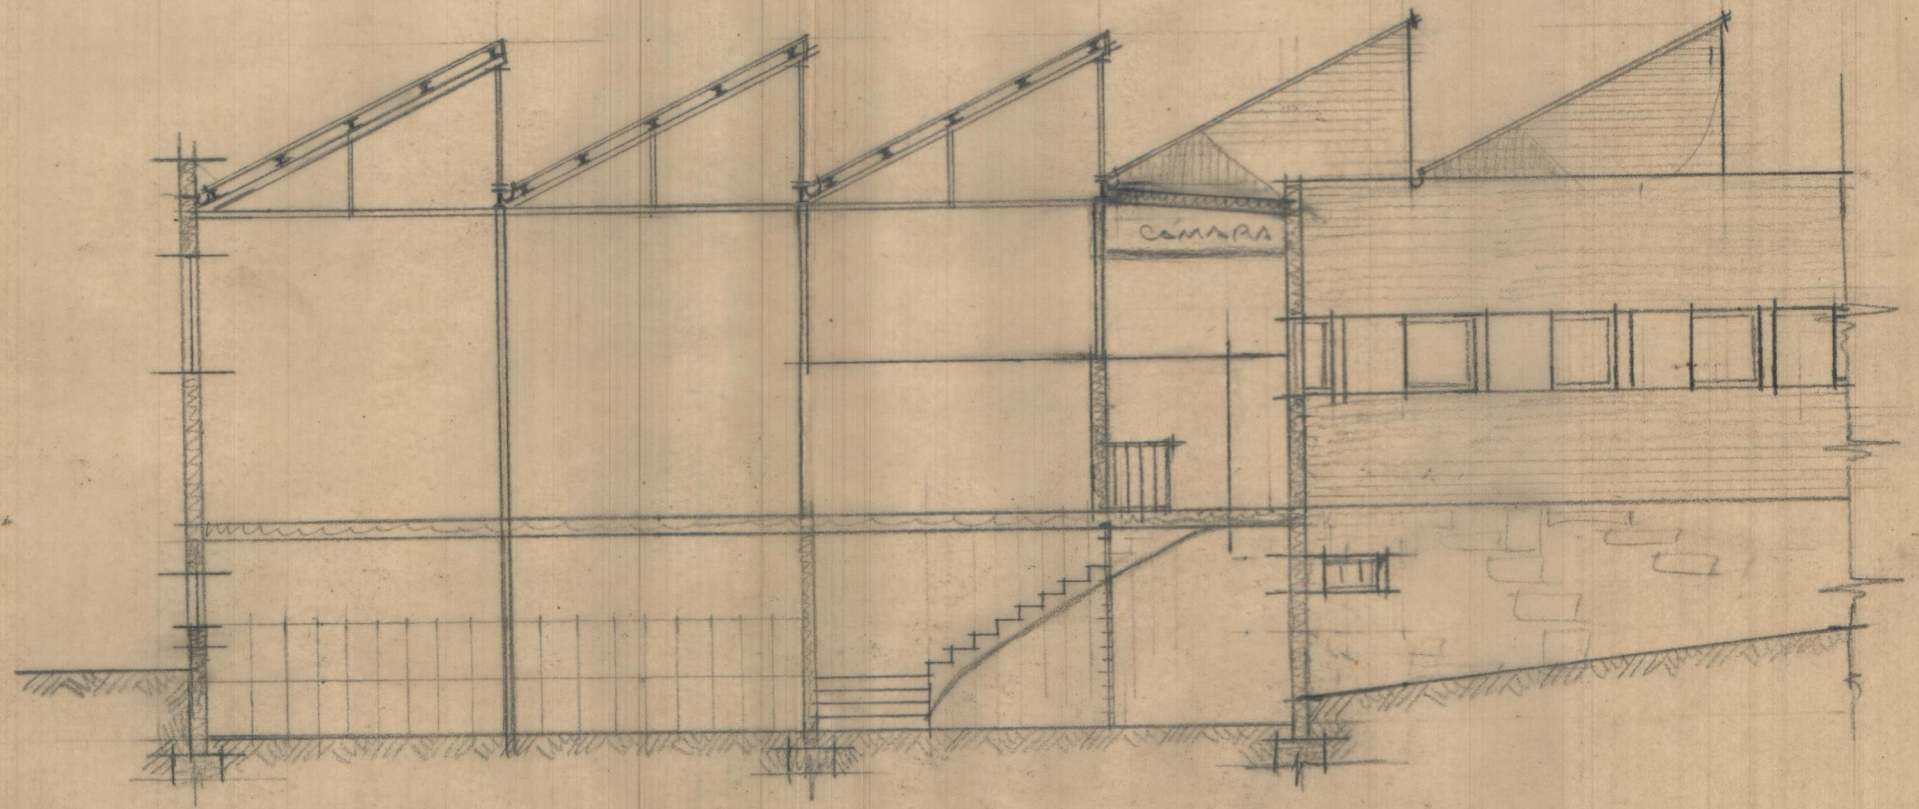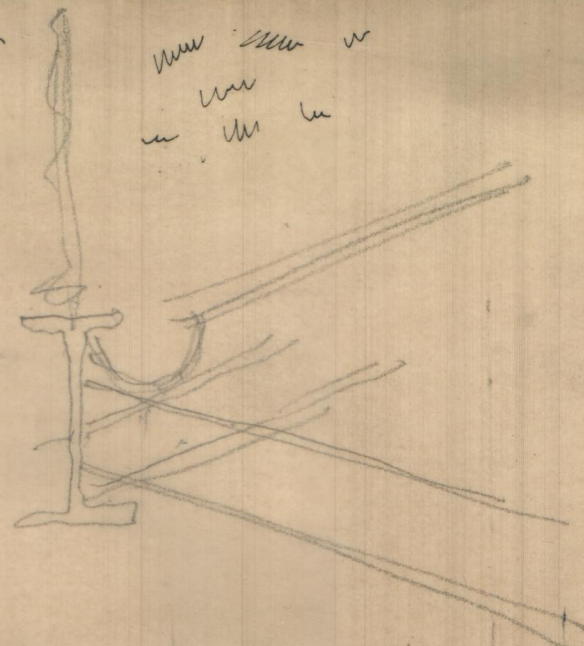



ALZADO LATERAL DERECHO.

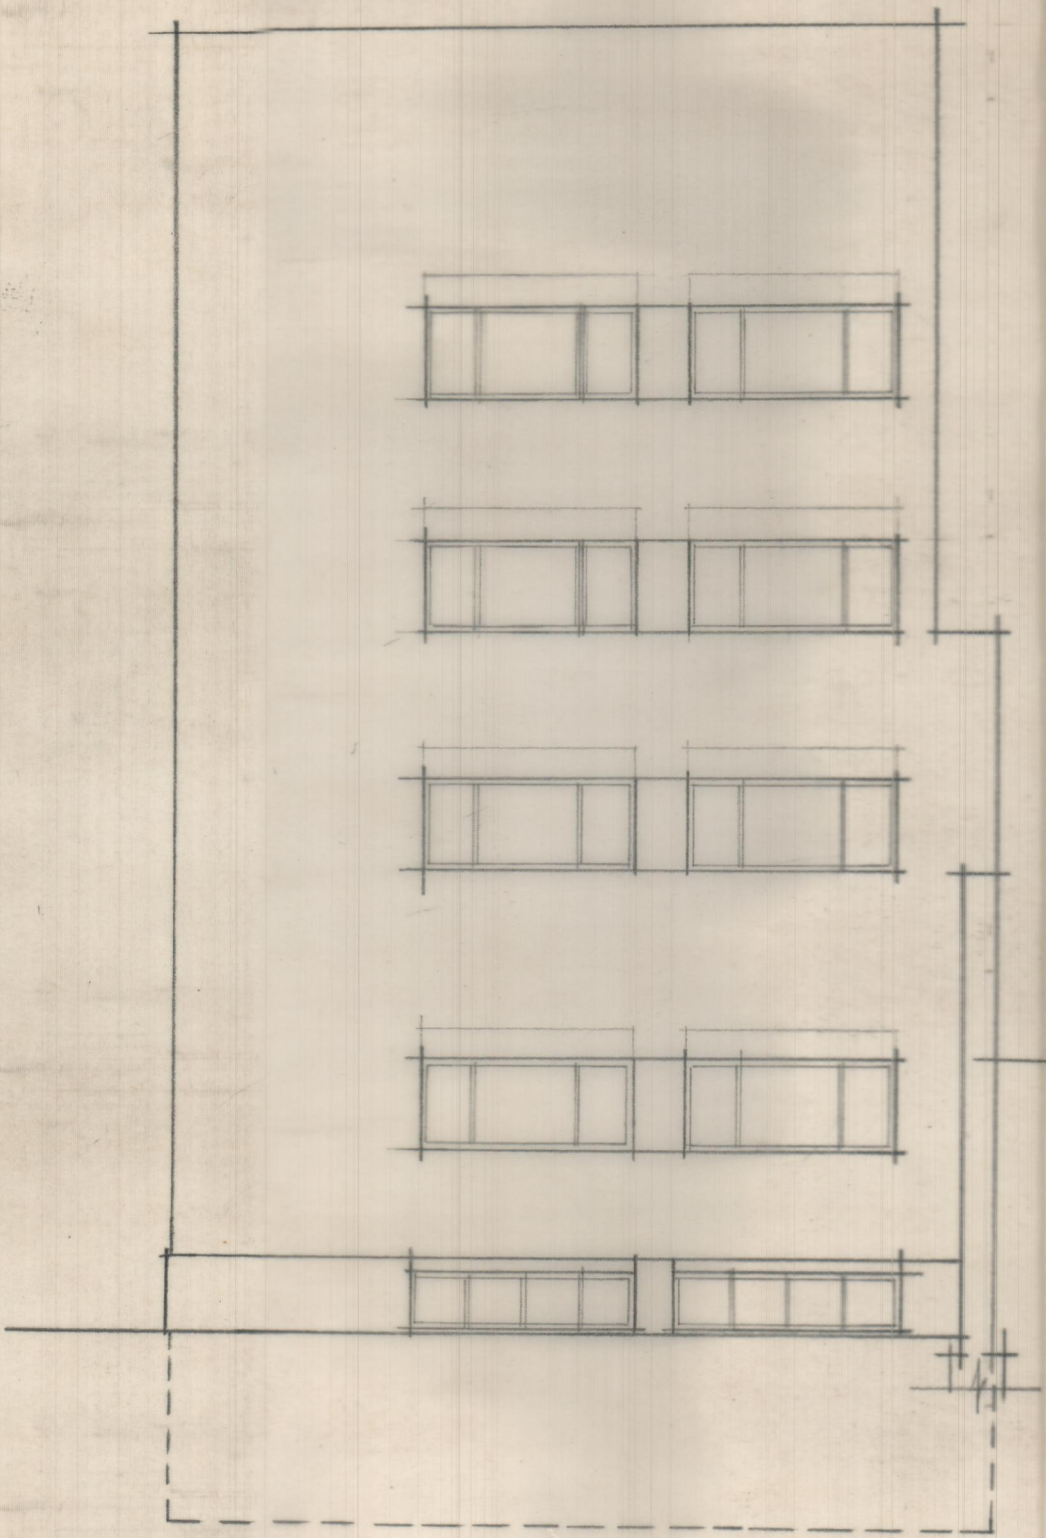

C/. SAN MARTIN.

ALZADO POSTERIOR.

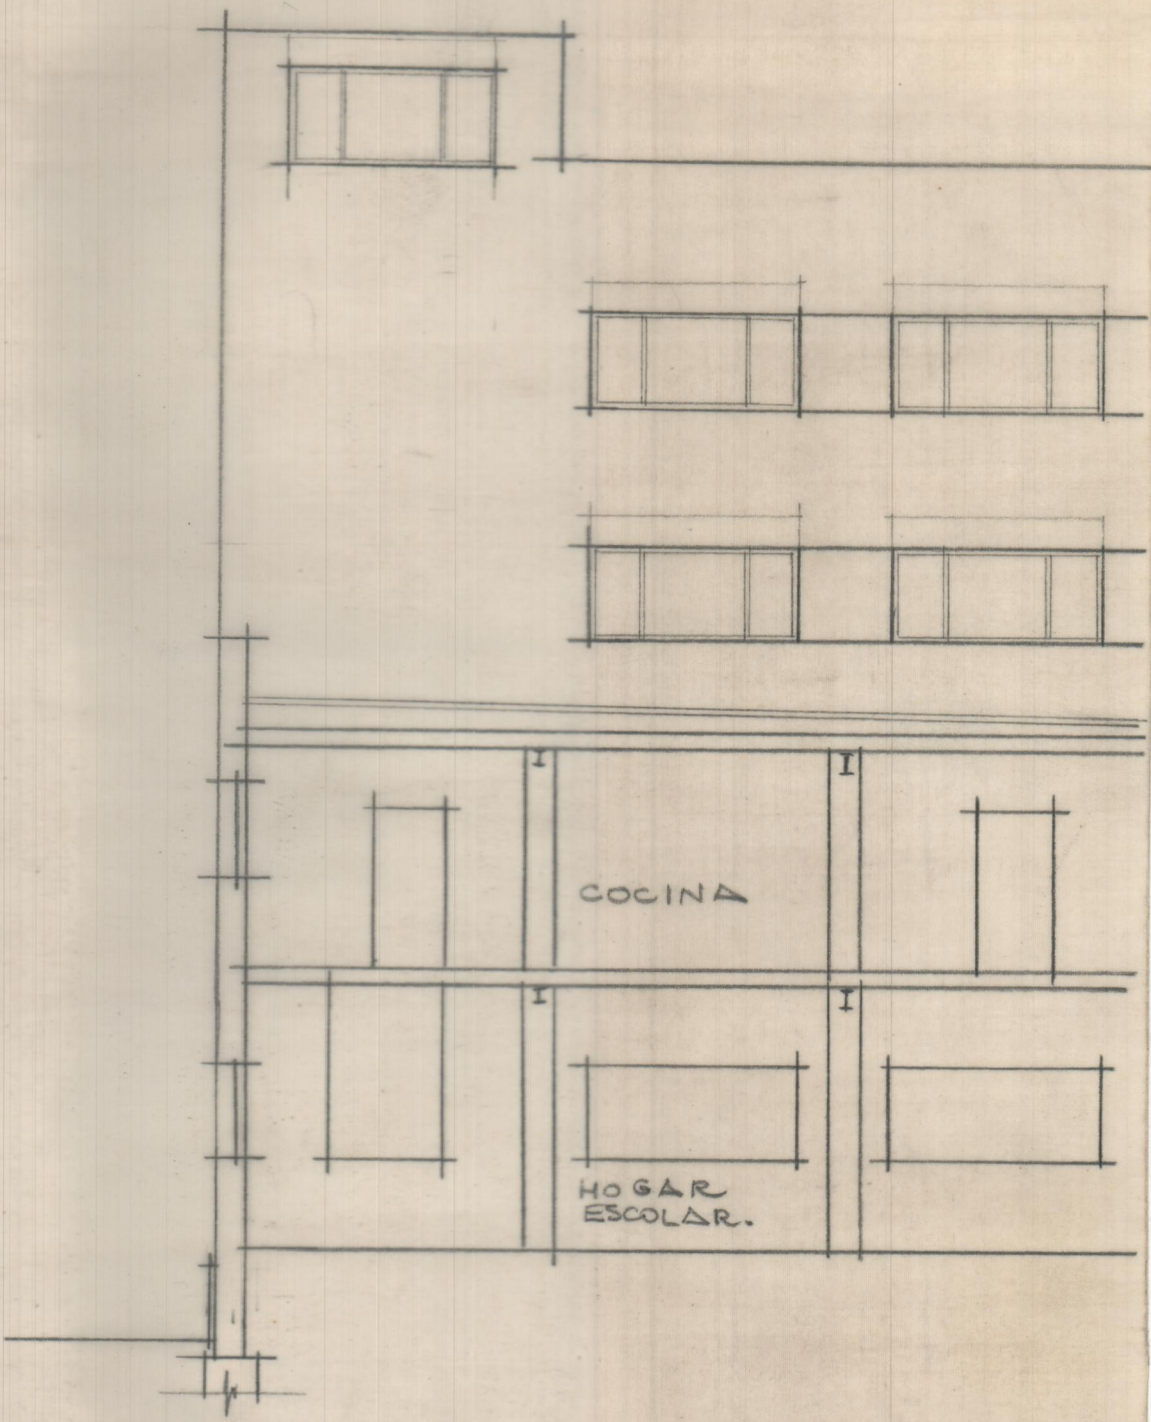

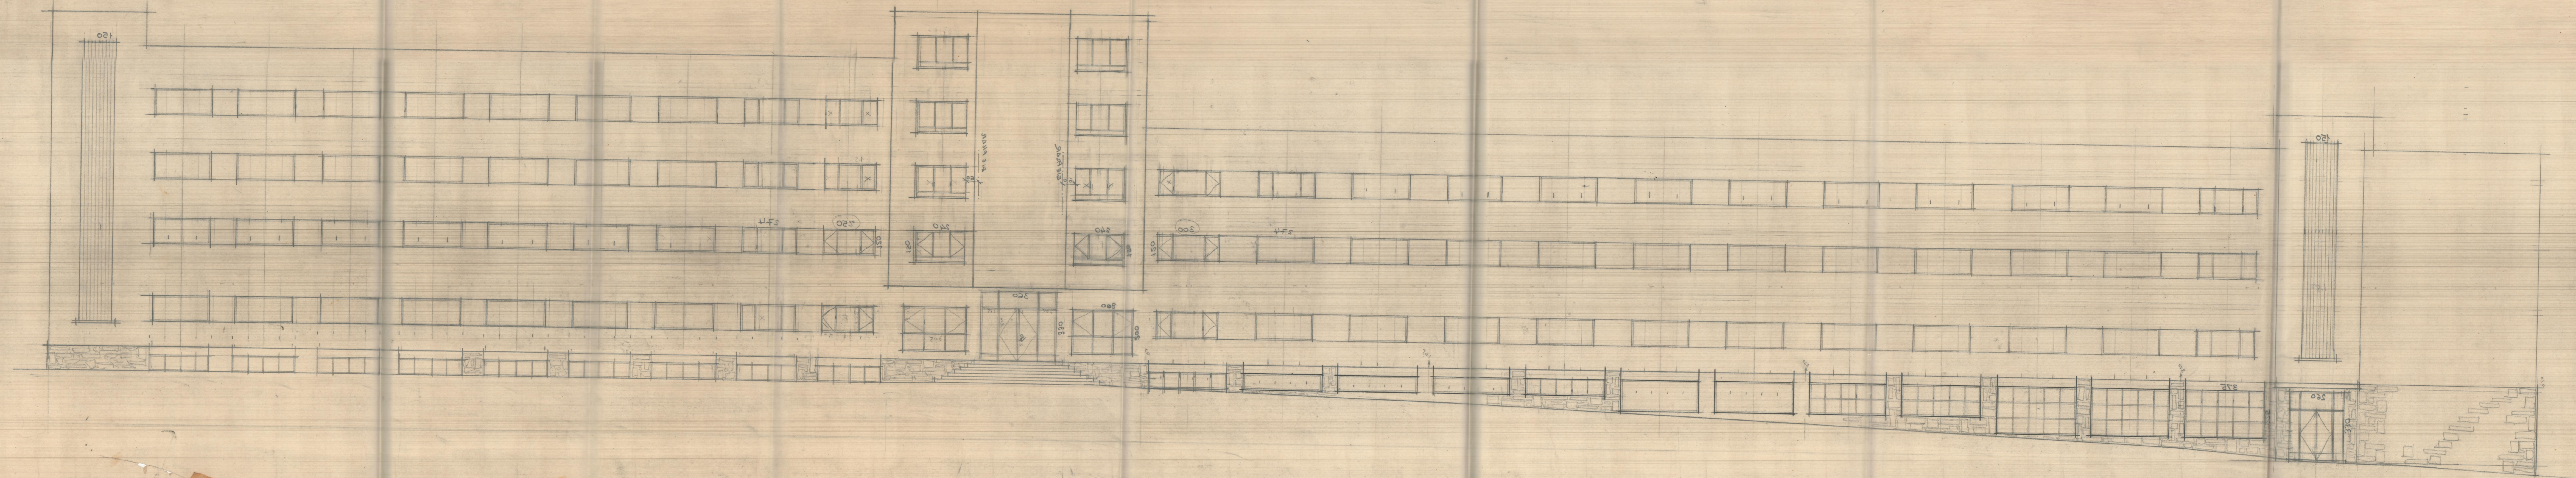

120

372

220

180

300

330

350

300

300

372

120

350

330


12 183

"LA SALLE"
PATERNA

DETALLE
FACHADA
POSTERIOR.



CLASES.

ESCALA = 1:50

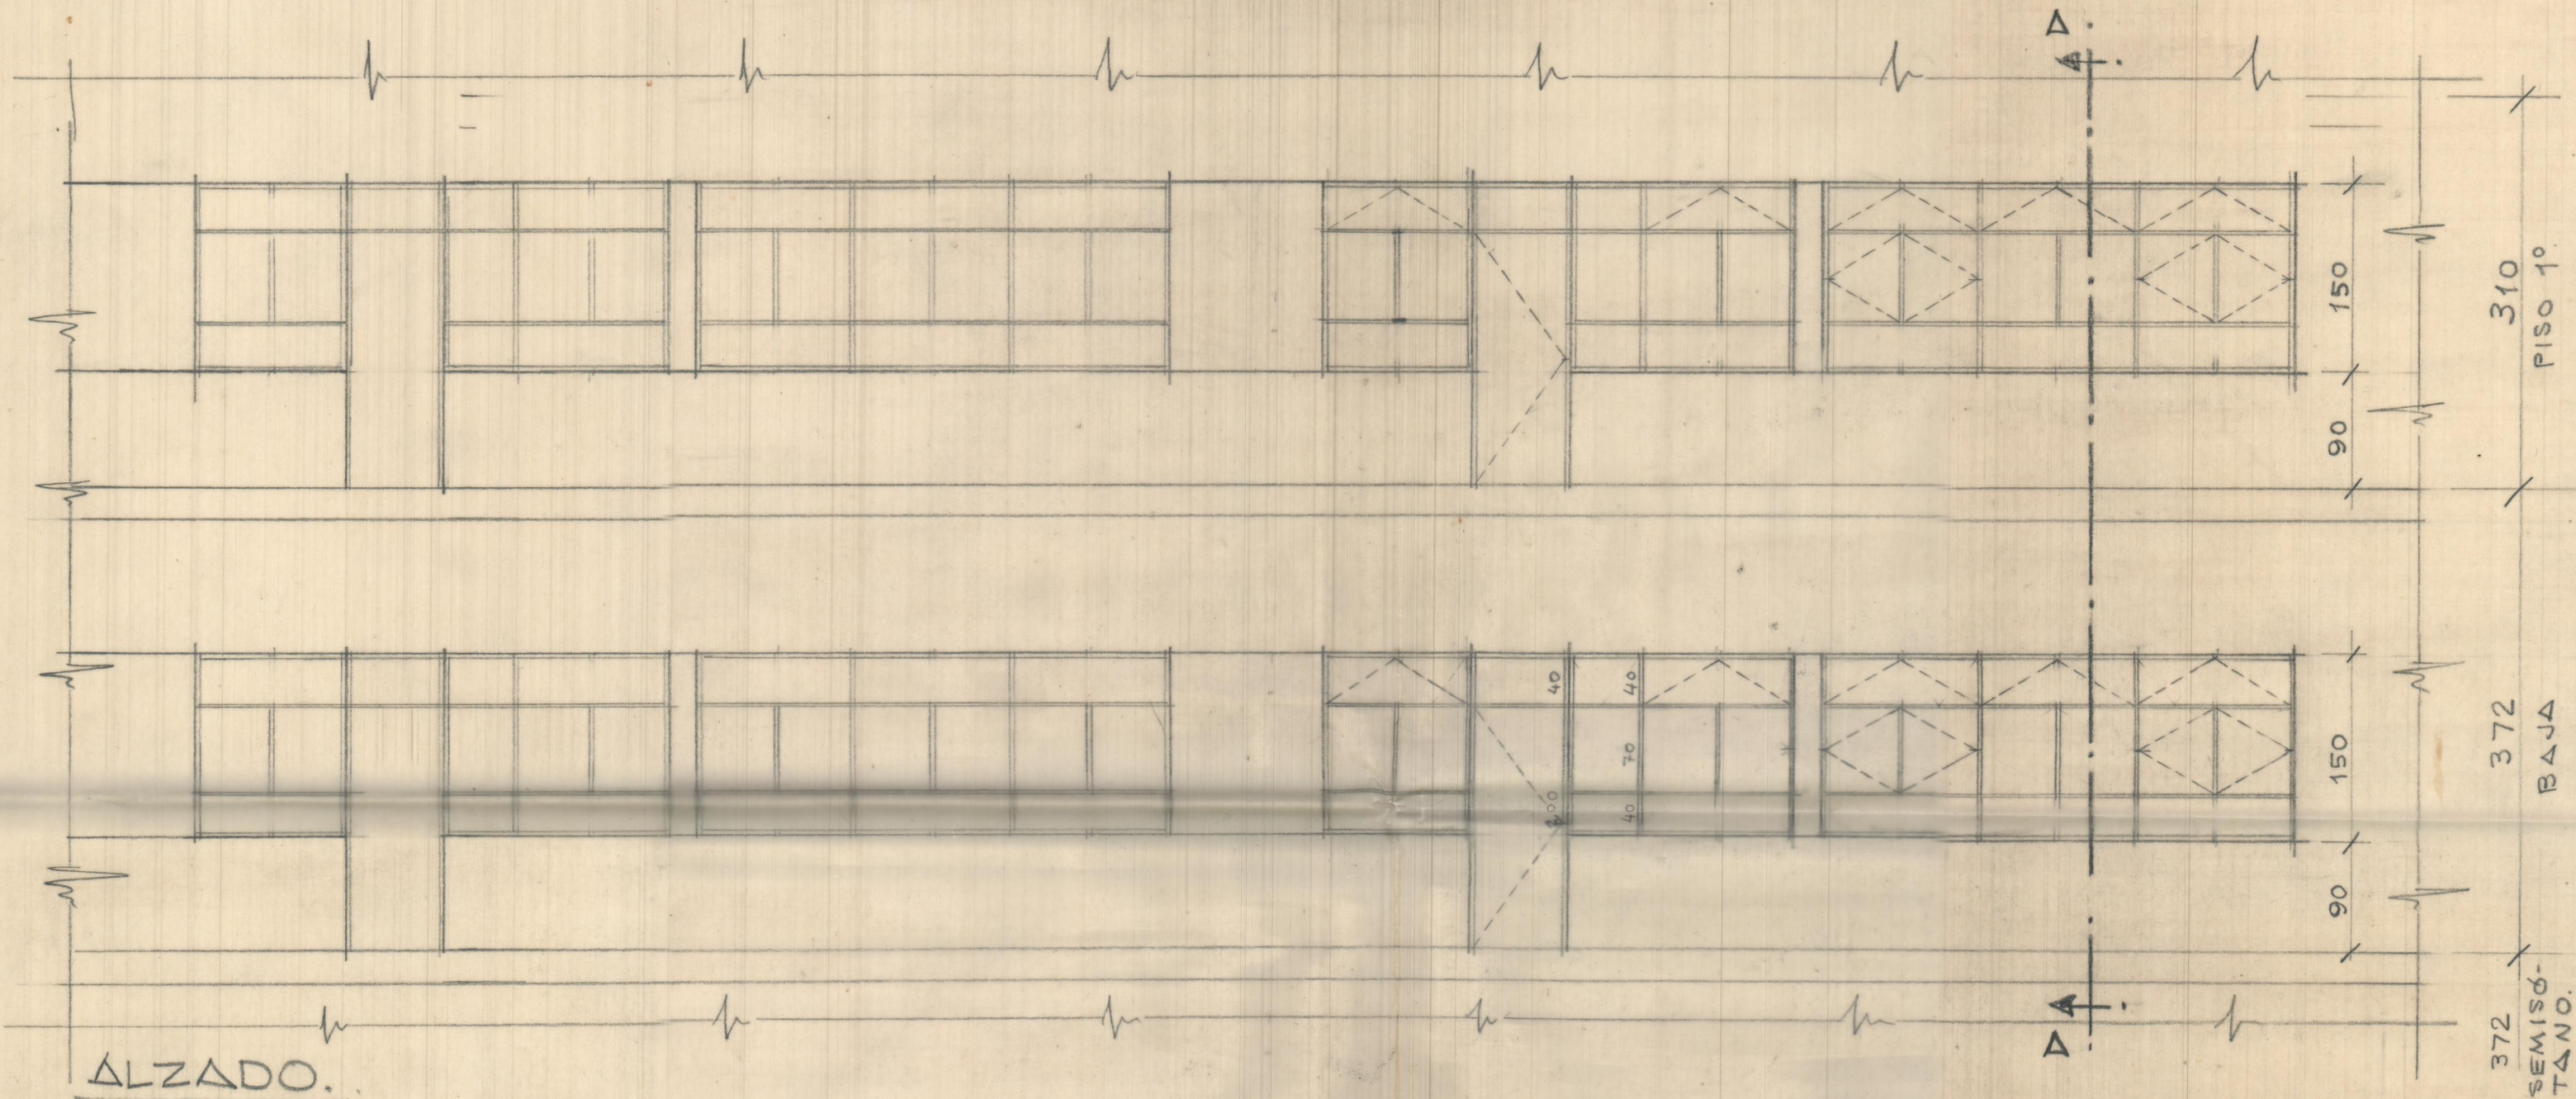

ALZADO.

310 PISO 1º
372 BAJA
372 SEMISOTANO.

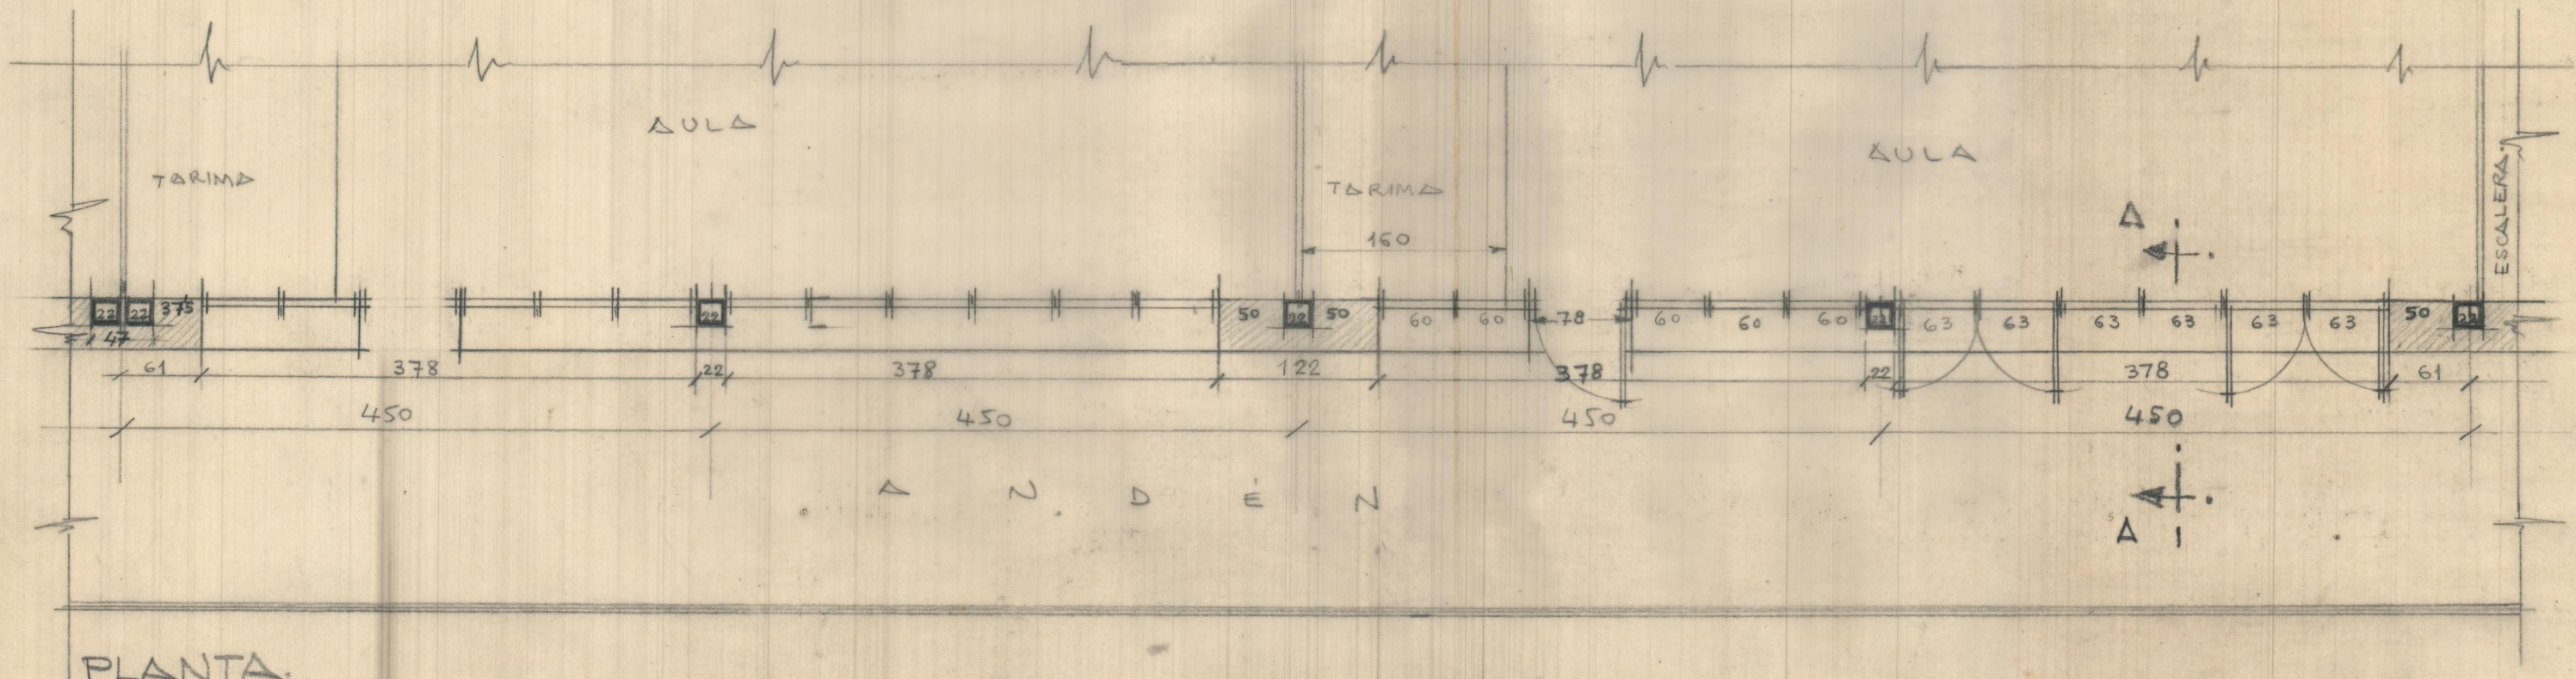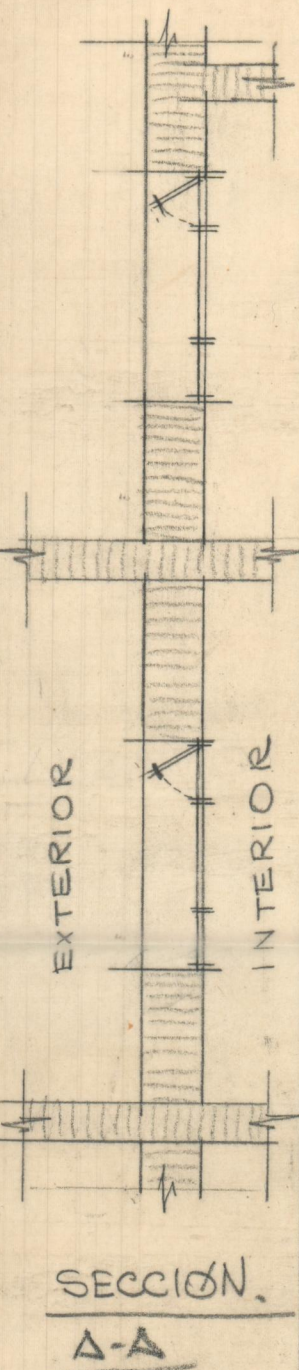

PLANTA.